


**B&G RESOURCES TRANSFER APPLICATION
MAP FOR CERT 80564 & 83483
C/O KENNETH E. GUSTAFSON**

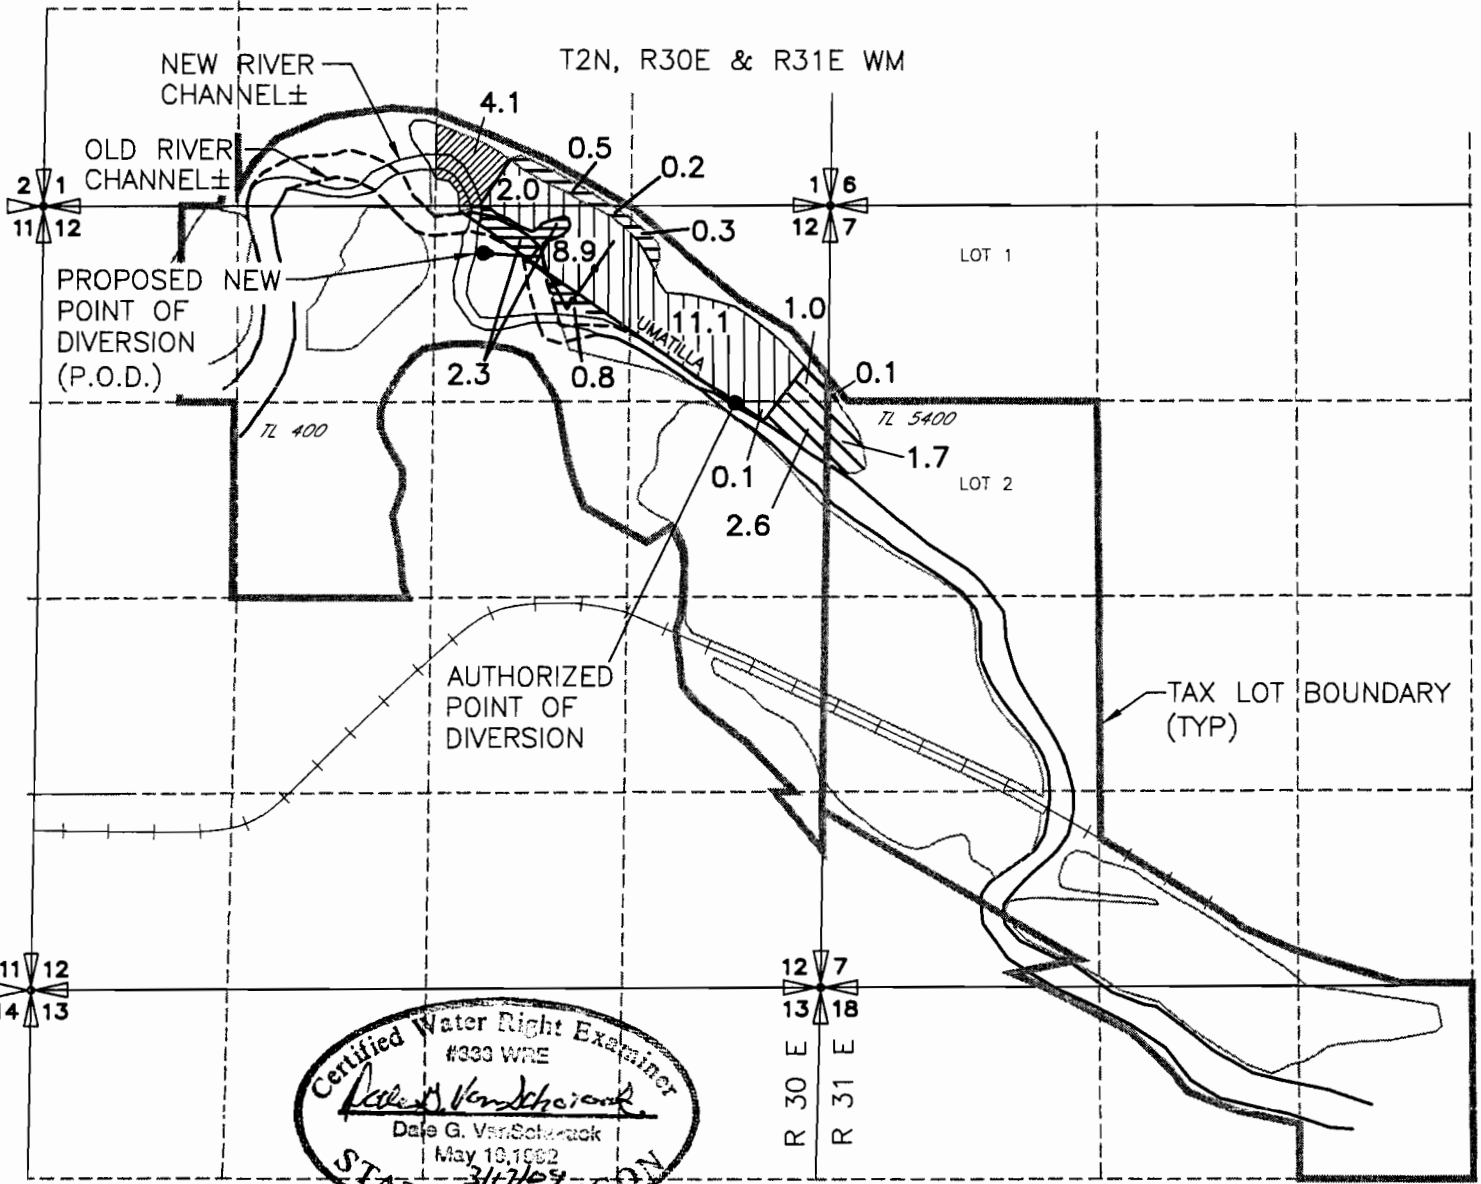

AUTHORIZED POINT OF DIVERSION
P.O.D. 1330 FEET SOUTH AND 610 FEET WEST FROM THE NE CORNER SECTION 12, T 2 N, R30E. WM.

PROPOSED CHANGE IN POINT OF DIVERSION (BOTH CERTIFICATES)
P.O.D. 320 FEET SOUTH AND 2310 FEET WEST FROM THE NE CORNER SECTION 12, T 2 N, R30E. WM.


- 4.1 AC CERT 80564 WATER RIGHT INVOLVED IN RIVER CHANGING CHANNEL AND TO BE TRANSFERRED TO NEW LOCATION
- 5.4 AC CERT 83483 CHANGE IN P.O.D.
- 22.1 AC CERT 80564 CHANGE IN P.O.D.
- 4.1 AC CERT 80564 AREA RECEIVING WATER RIGHTS AND CHANGE IN P.O.D.

TL 5400 TAX LOT

T 10948

RECEIVED

AUG 26 2009

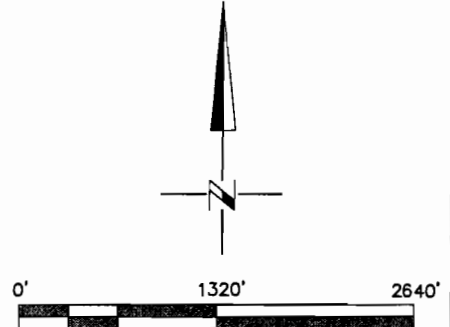

NOTE: THE PURPOSE OF THIS MAP IS TO IDENTIFY THE APPROXIMATE LOCATION OF THE WATER RIGHT. IT IS NOT INTENDED TO PROVIDE INFORMATION RELATIVE TO THE LOCATION OF PROPERTY OWNERSHIP BOUNDARY LINES.

**WATER RESOURCES DEPT
SALEM, OREGON**