


**Water Right Transfer  
Medford Irrigation District  
To**

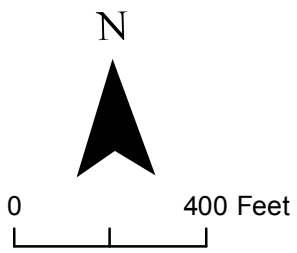


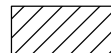



**City of Eagle Point**

**T 37 S, R 1 W, WM**


**Primary Cert 83381**

**Supplemental Cert 83383, 83578 & Permit S-4951**

**Legend**

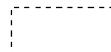-  Tax lot trans. from
-  Remaining Right
-  Transfer from
-  Section Line
-  Quarter-Quarter Line

This map is not intended to provide legal dimensions or locations of property ownership lines.

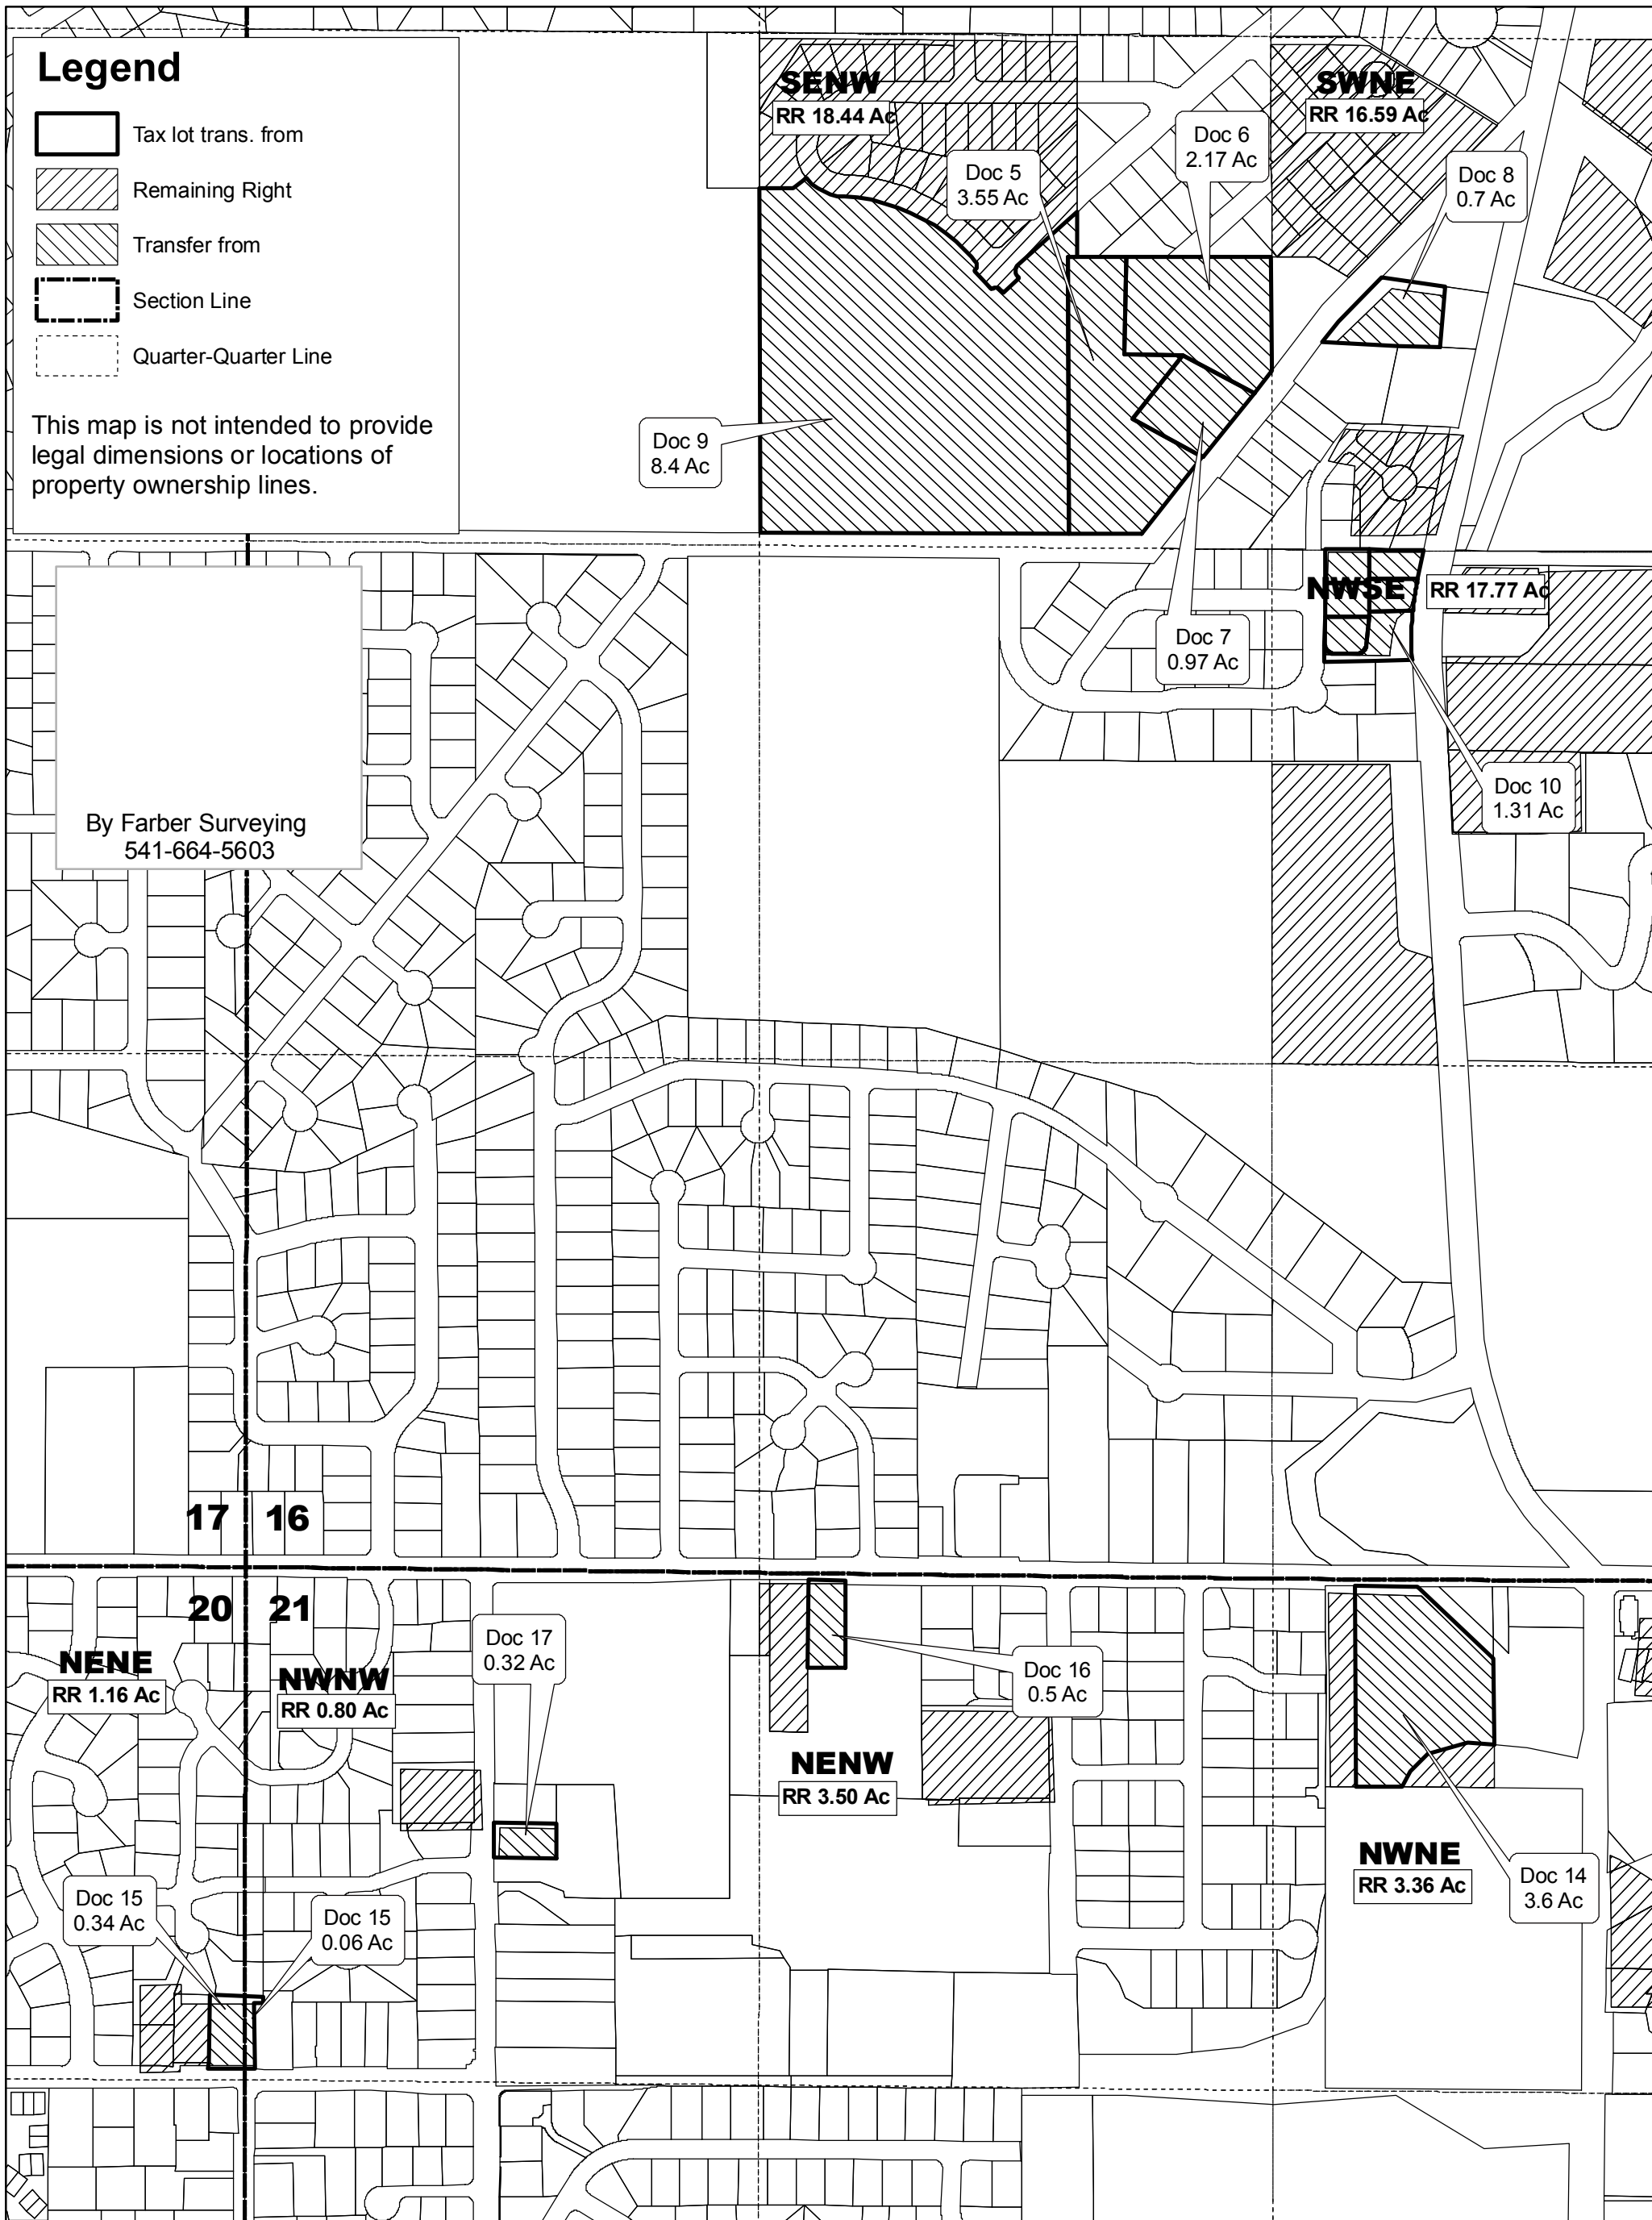

By Farber Surveying  
541-664-5603

**SENE**  
RR 18.44 Ac

**SWNE**  
RR 16.59 Ac

**NWSE**  
RR 17.77 Ac

**NENW**  
RR 3.50 Ac

**NWNE**  
RR 3.36 Ac

**NENE**  
RR 1.16 Ac

**NWNW**  
RR 0.80 Ac