



**Water Right Transfer
Medford Irrigation District
To**

**City of Eagle Point
T 37 & 38 S, R 2 W, WM
Primary Cert 83381**




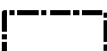

Supplemental Cert 83383, 83578 & Permit S-4951

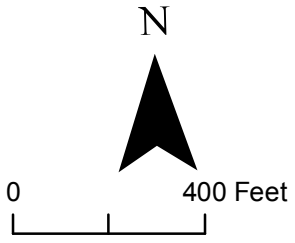

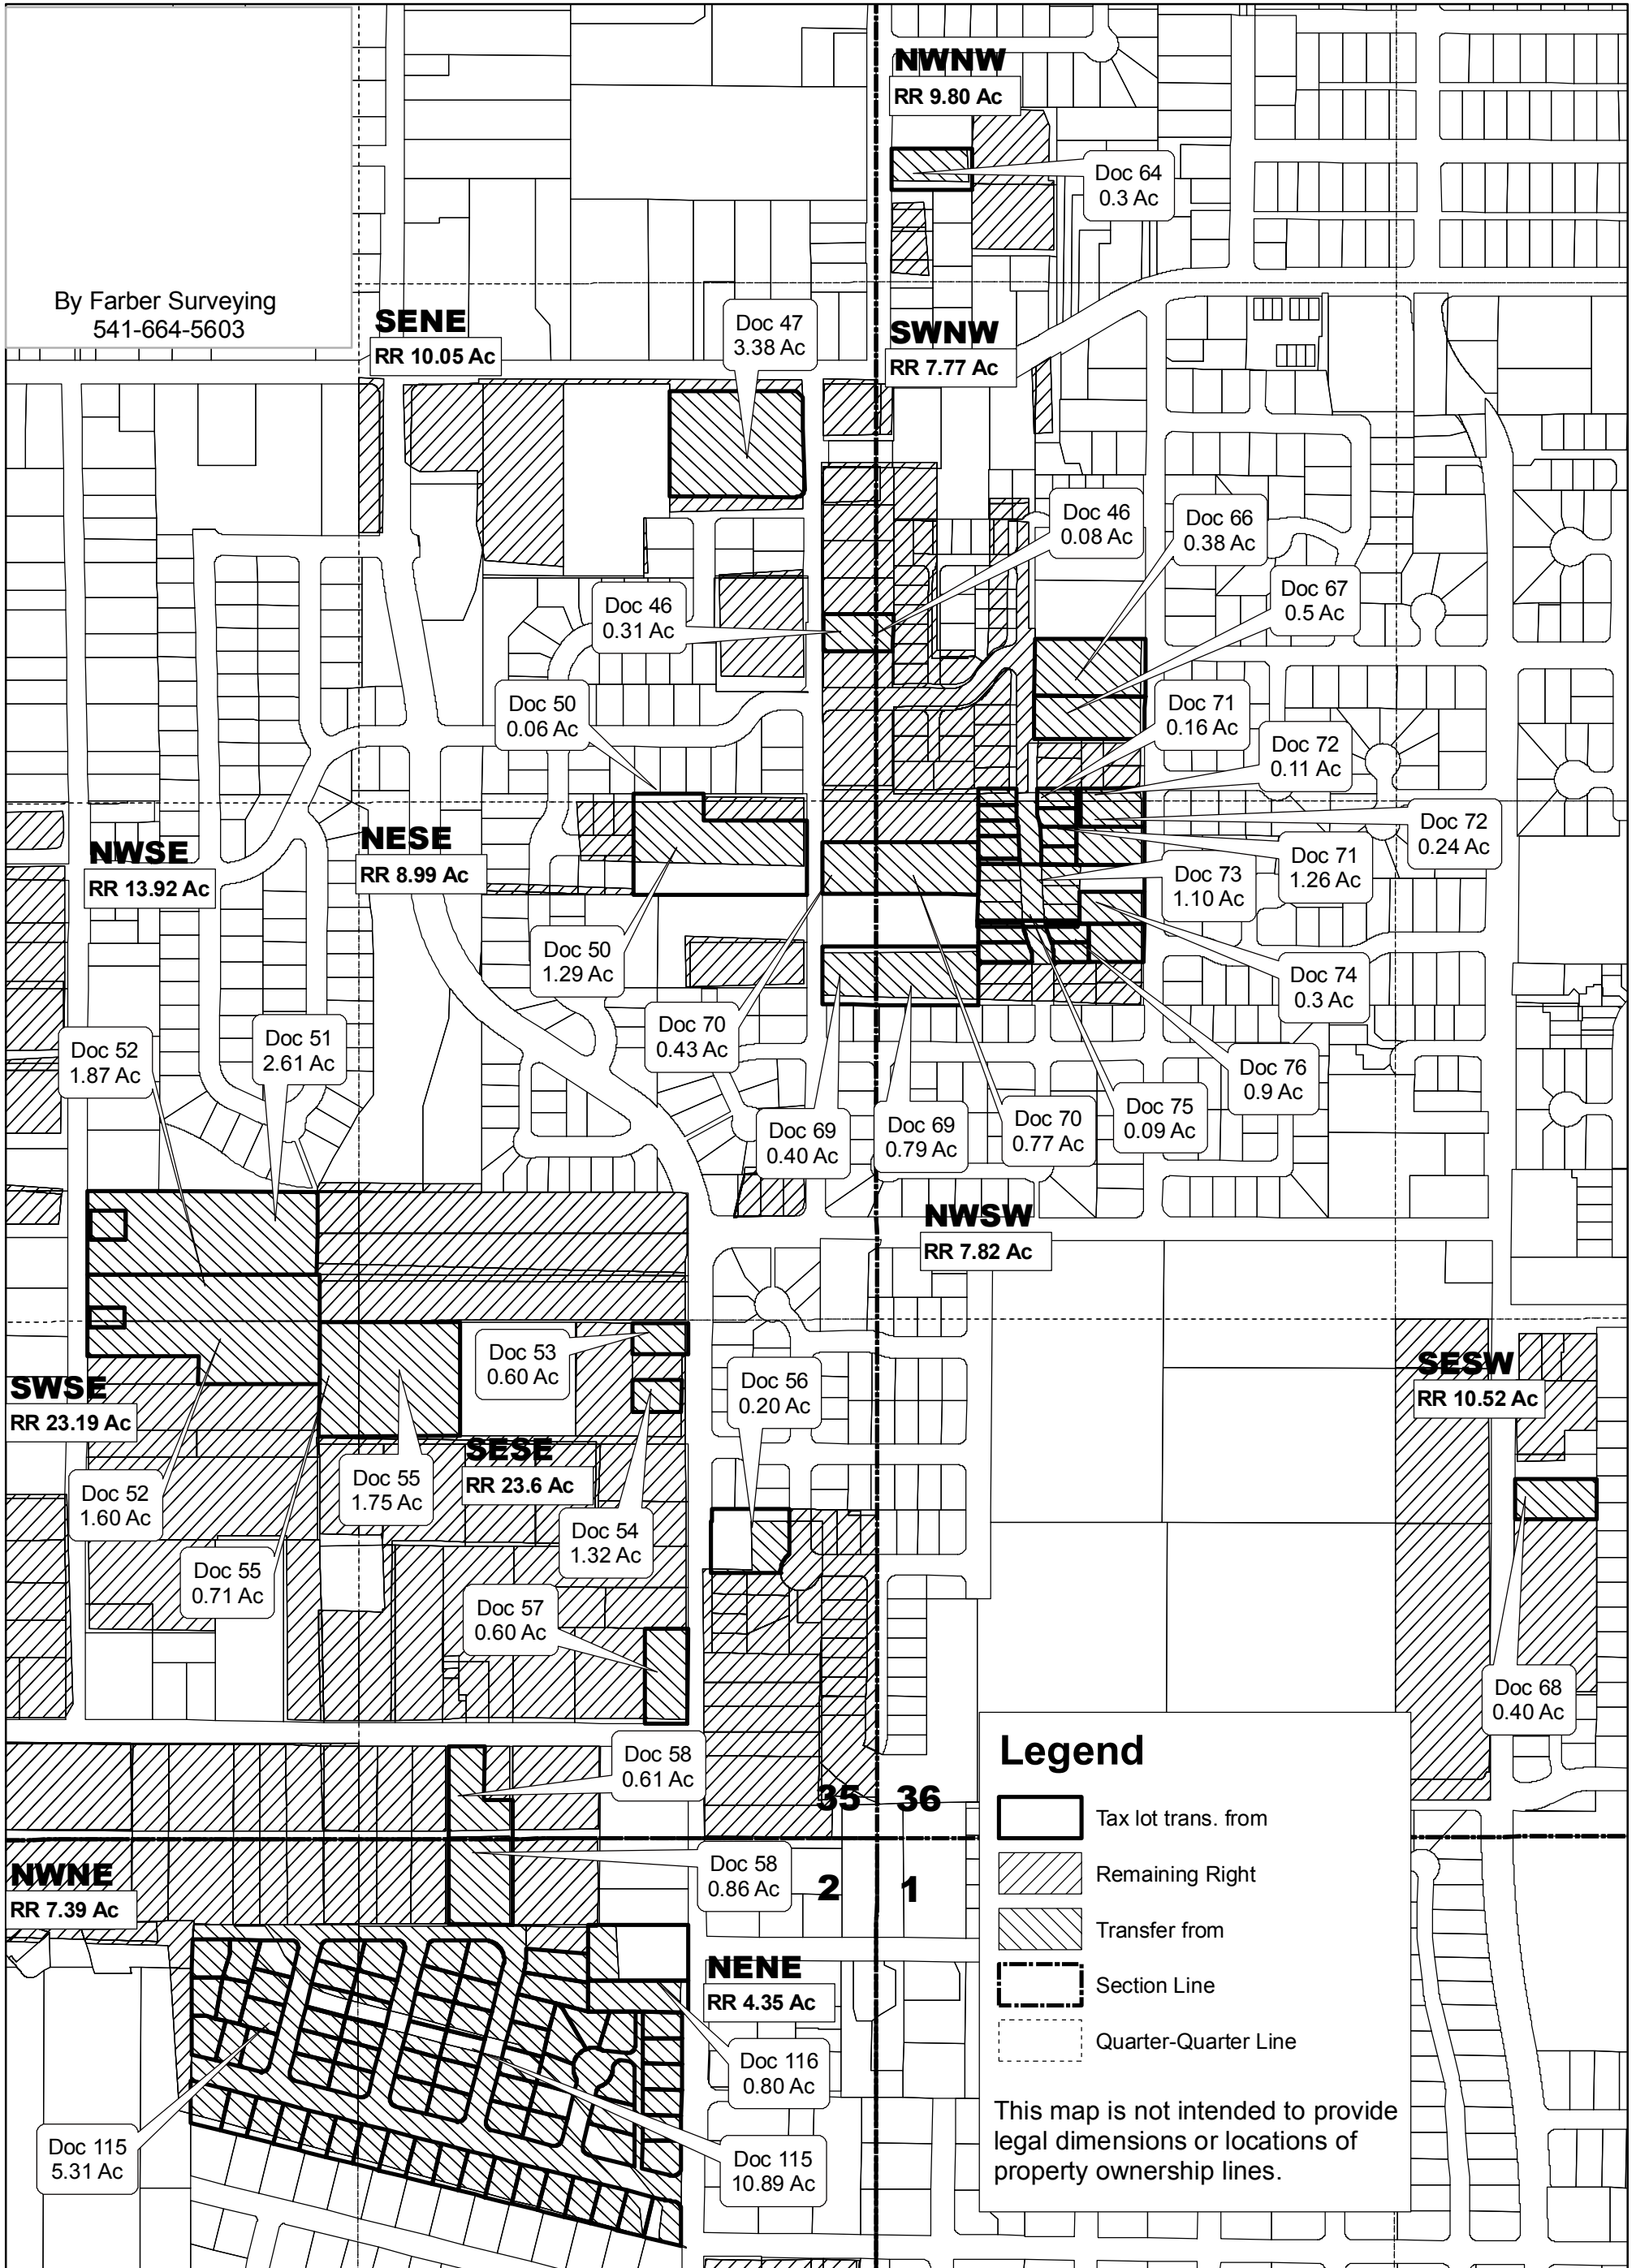By Farber Surveying
541-664-5603



Legend

-  Tax lot trans. from
-  Remaining Right
-  Transfer from
-  Section Line
-  Quarter-Quarter Line

This map is not intended to provide legal dimensions or locations of property ownership lines.