

# Water Right Transfer Medford Irrigation District



To

City of Eagle Point

T 37 & 38 S, R 1 & 2 W, WM

Primary Cert 83381

Supplemental Cert 83383, 83578 & Permit S-4951

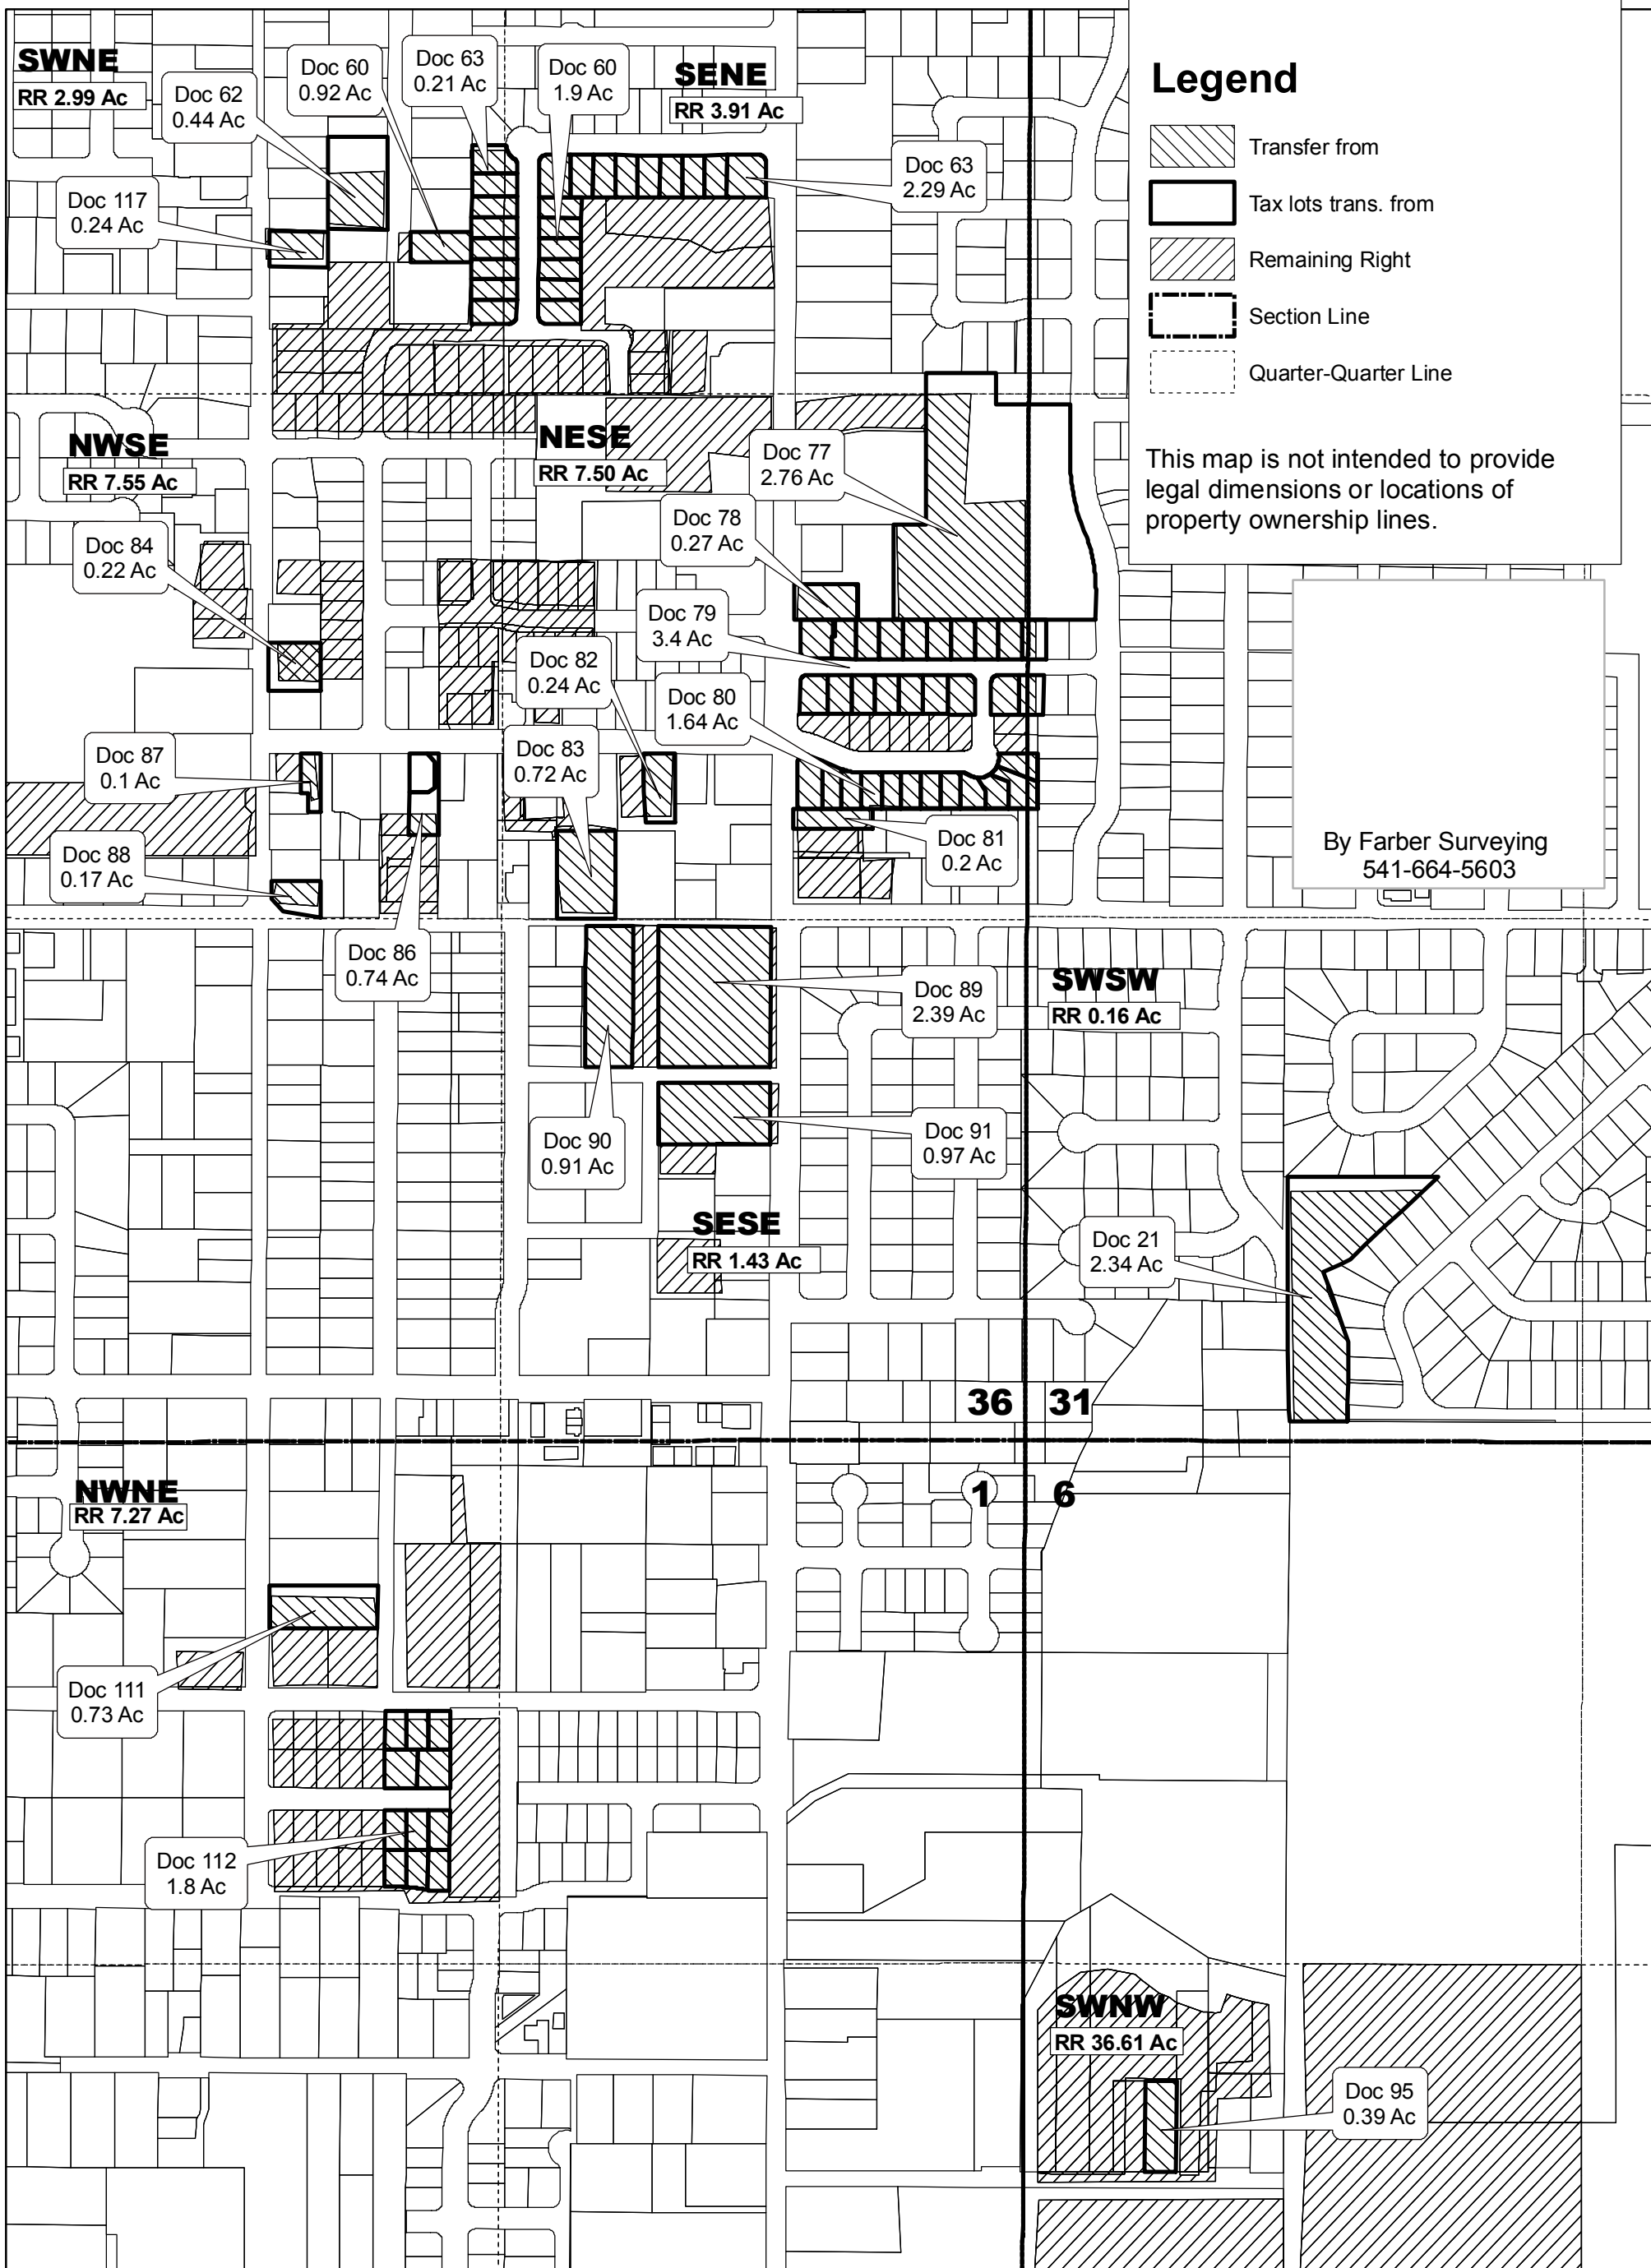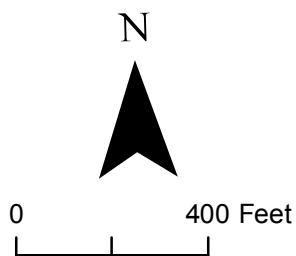

## Legend

- Transfer from
- Tax lots trans. from
- Remaining Right
- Section Line
- Quarter-Quarter Line

This map is not intended to provide legal dimensions or locations of property ownership lines.

By Farber Surveying  
541-664-5603