

**Water Right Transfer  
Medford Irrigation District**



**To**

**City of Eagle Point**

**T 37 & 38 S, R 1 W, WM**

**Primary Cert 83381**

**Supplemental Cert 83383, 83578 & Permit S-4951**

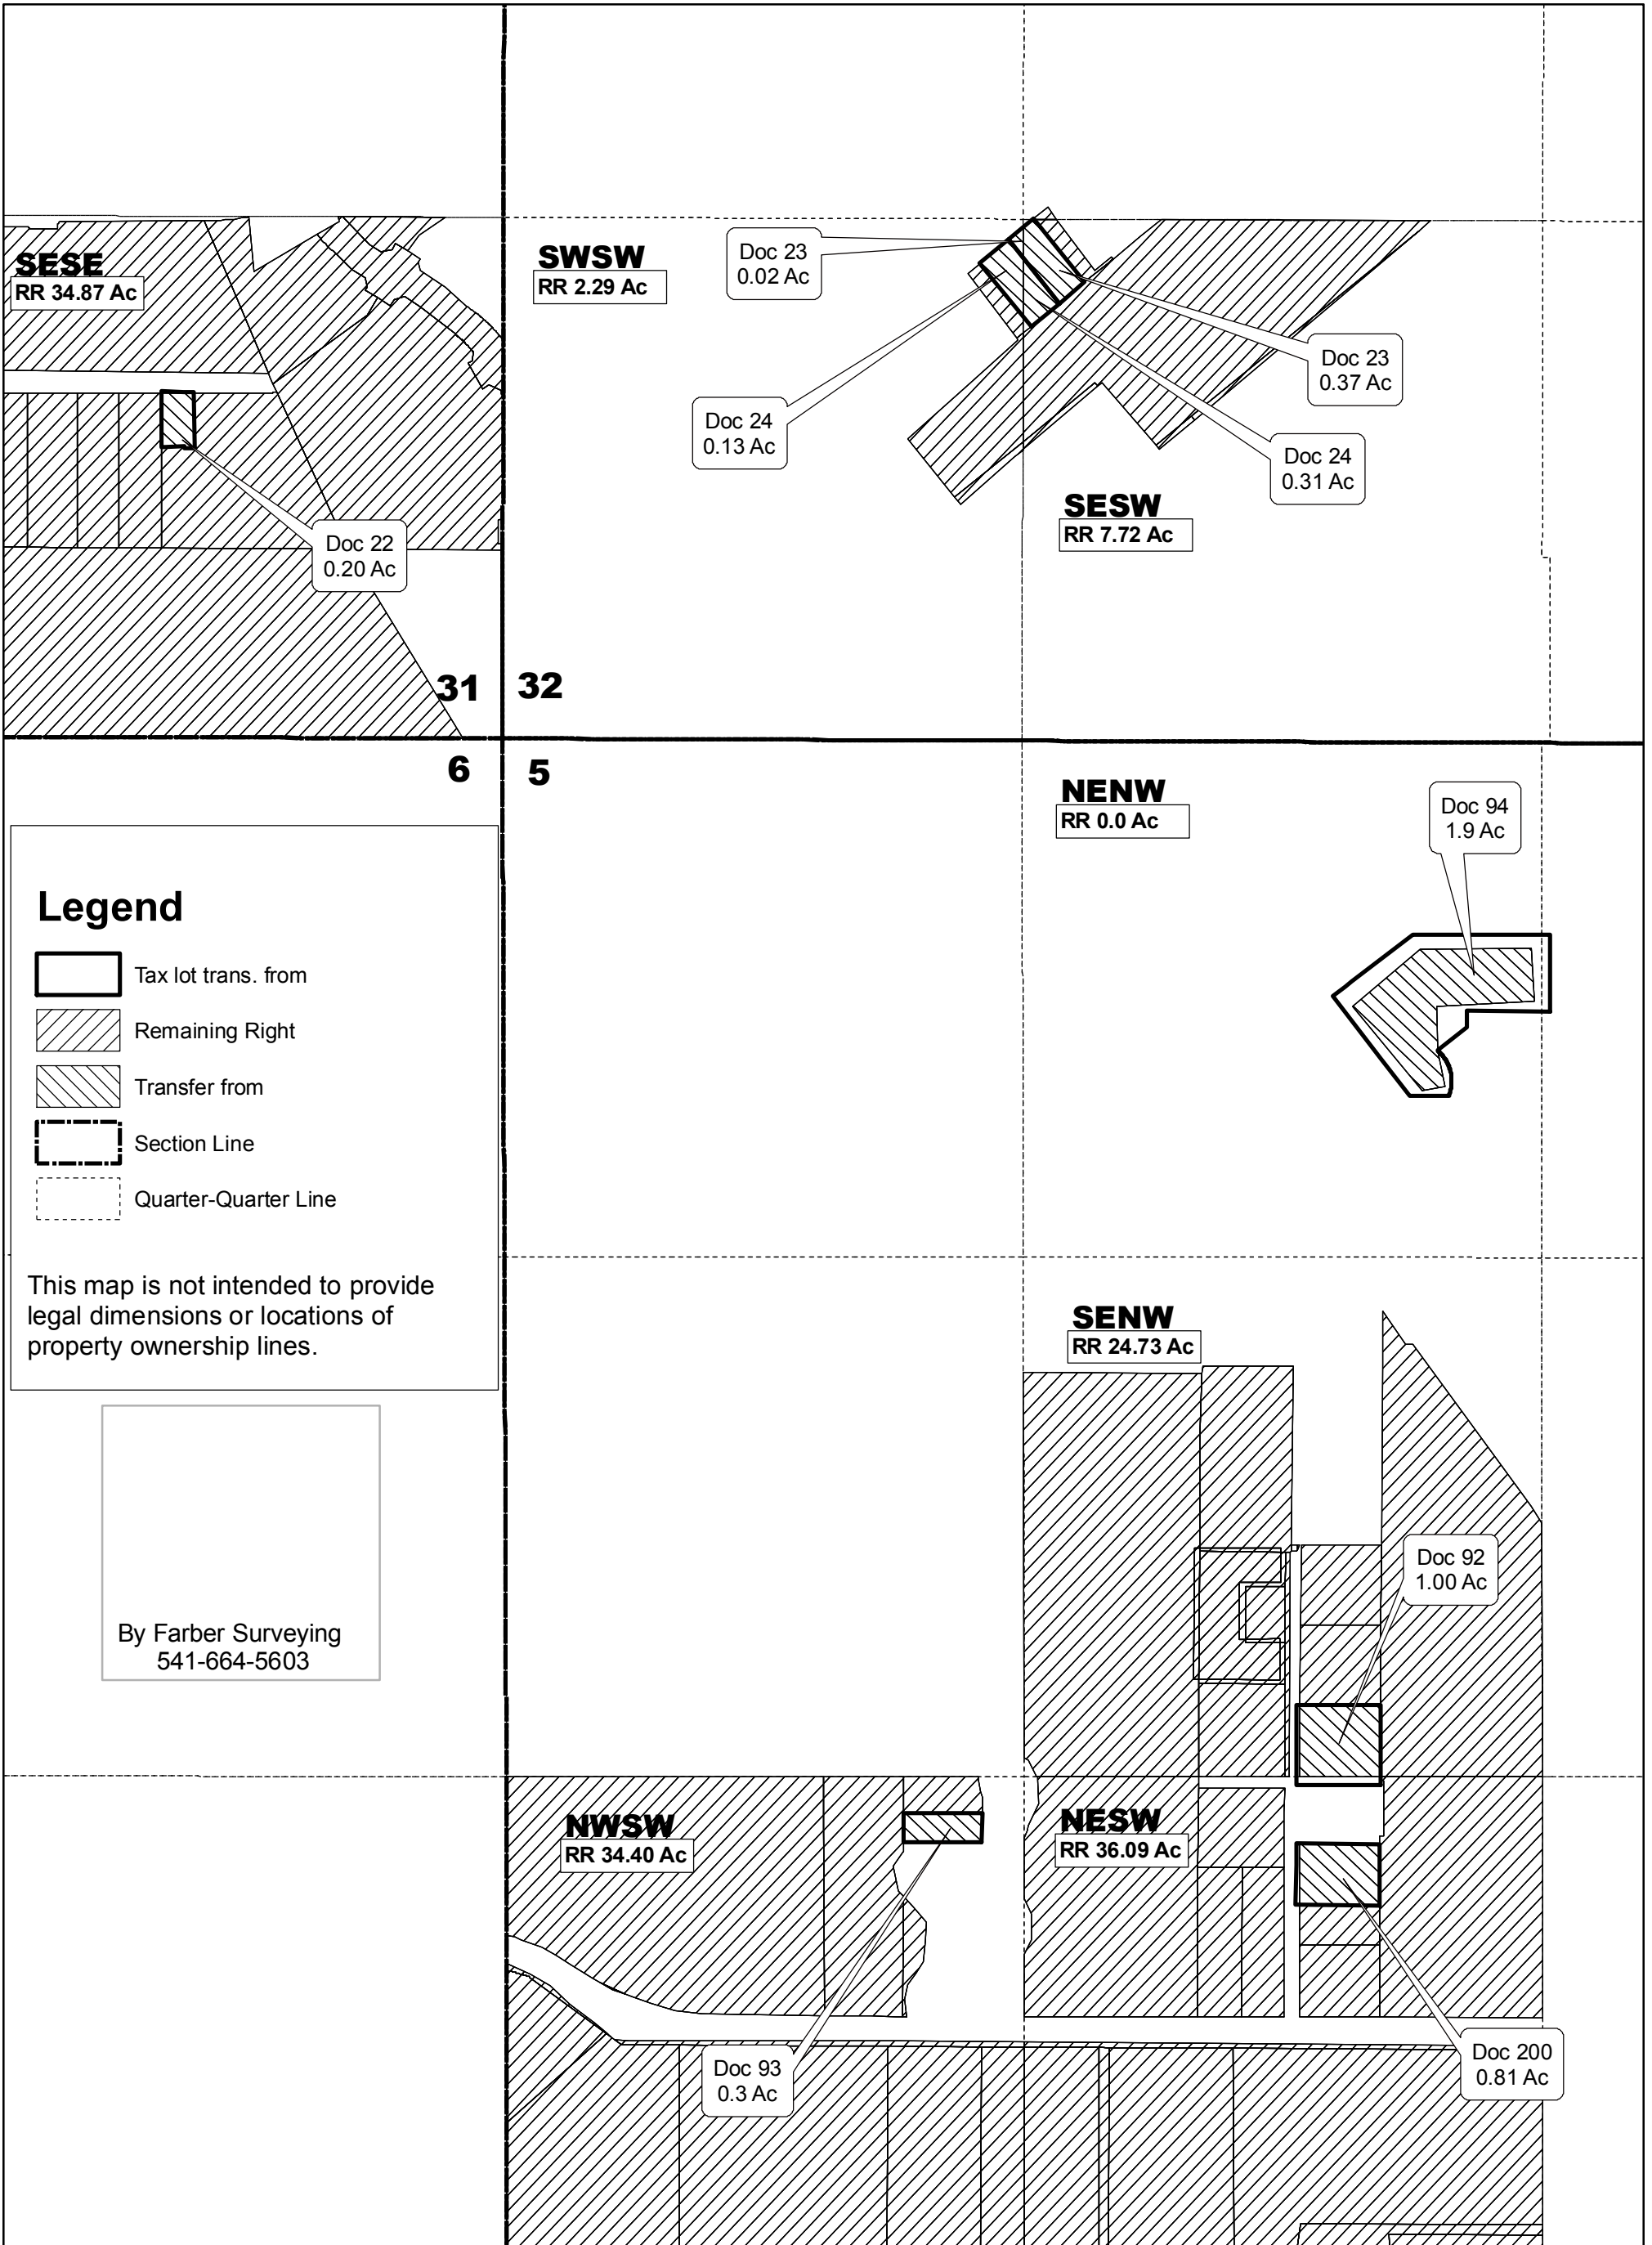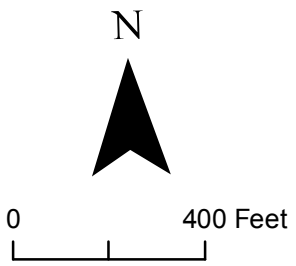

**Legend**

- Tax lot trans. from
- Remaining Right
- Transfer from
- Section Line
- Quarter-Quarter Line

This map is not intended to provide legal dimensions or locations of property ownership lines.

By Farber Surveying  
541-664-5603