


T 10966


T 17 S R 1&2 E, W.M.

Temporary Transfer T-

Transfer From:
 Certificate # 27814
 In the name of
 Albert L & Dorothy Hawn
 with
 Certificate 14139
 In the name of
 H.L. Mack
 Supplemental

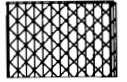


Transfer From:
 Certificate # 27814
 Only

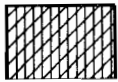


Note: Certificate 14139 lands are listed by Lot and not by quarter-quarter.

Remaining:


Certificate # 27814



Certificate #14139



Both Certificate # 27814 & Certificate #14139




In the name of
**Whitewater Ranch LLC
 & McKenzie River
 Ranch LLC**

Transfer To:
 Certificate 27814
 with Cert. 14139 Supplemental



Certificate 27814
 Only

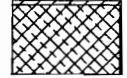


Prepared by
Walter L. Trimmer
 CWRE #332
Trimmer Engineering Inc.
 3924 NW Walunt Place
 Corvallis, OR 97330
 541-754-2819

Scale 1" = 1320'

October 7, 2009
 Layout: Temp Xfer
 File: Haake.dwg
 Based on USGS Leaburg, Mt. Nebo,
 Goat Point and Vida Quads

DWG 1 of 3

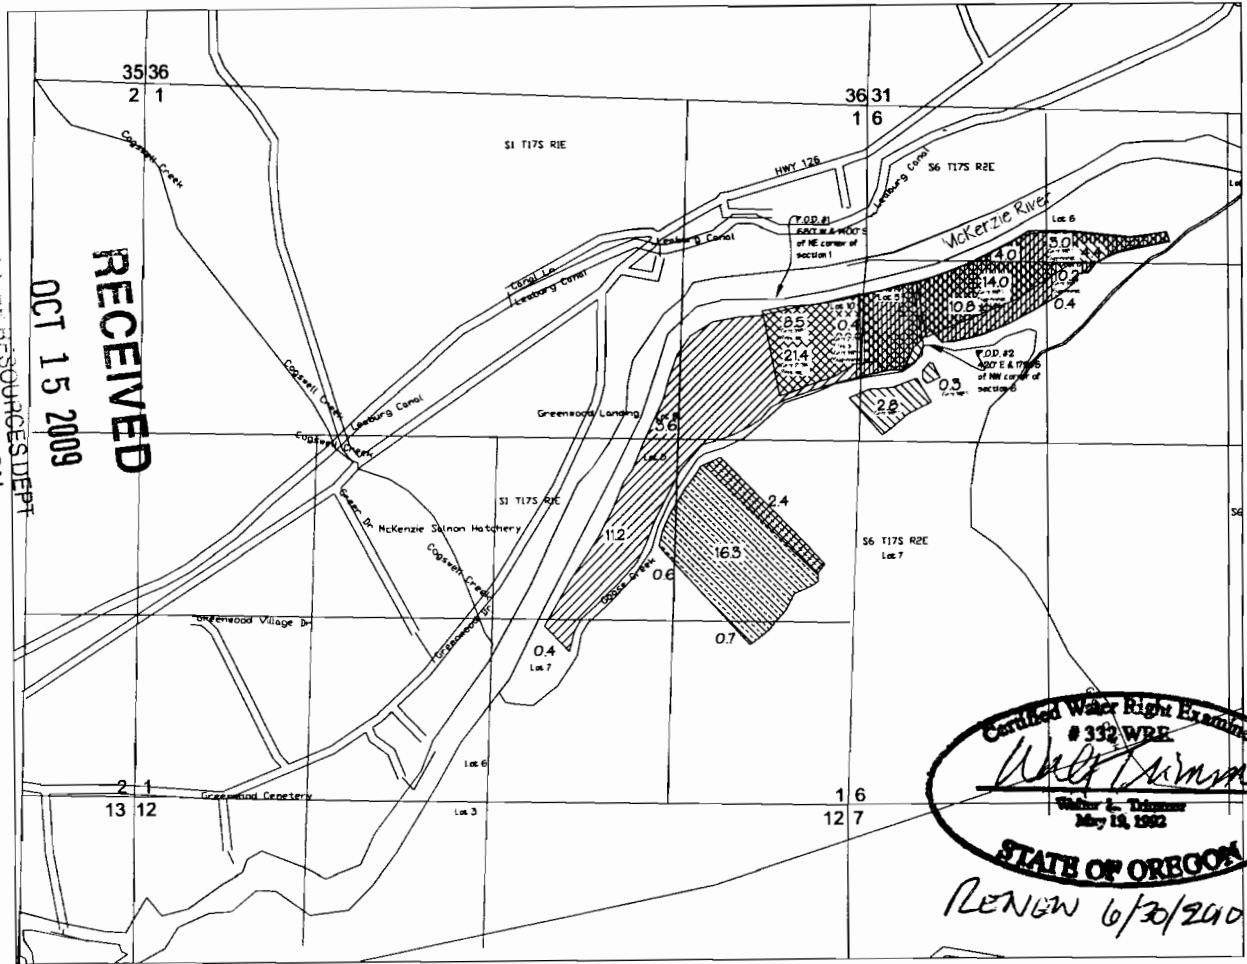

RECEIVED
 OCT 15 2009
 PLANT RESOURCE DEPT
 SALEM, OREGON

Certified Water Right Examiner
 # 332 WRE
 Walter L. Trimmer
 May 18, 1982
 STATE OF OREGON
 RENEW 6/30/2010

WATER RESOURCES DEPT
SALEM, OREGON

OCT 15 2009


RECEIVED

T 10966

T 17 S R 1&2 E, W.M.


Temporary Transfer T-

Transfer From:
Certificate # 27814
In the name of
Albert L & Dorothy Hawn
with
Certificate 14139
In the name of
H.L. Mack
Supplemental

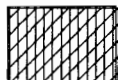


Remaining:

Certificate # 27814

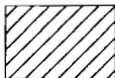


Note: Certificate 14139 lands are listed by Lot and not by quarter-quarter.

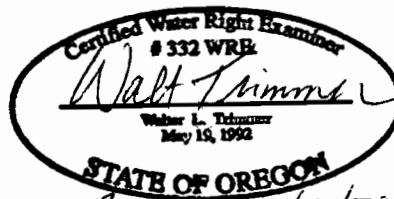

RENEW 6/30/2010

In the name of
**Whitewater Ranch LLC
& McKenzie River
Ranch LLC**

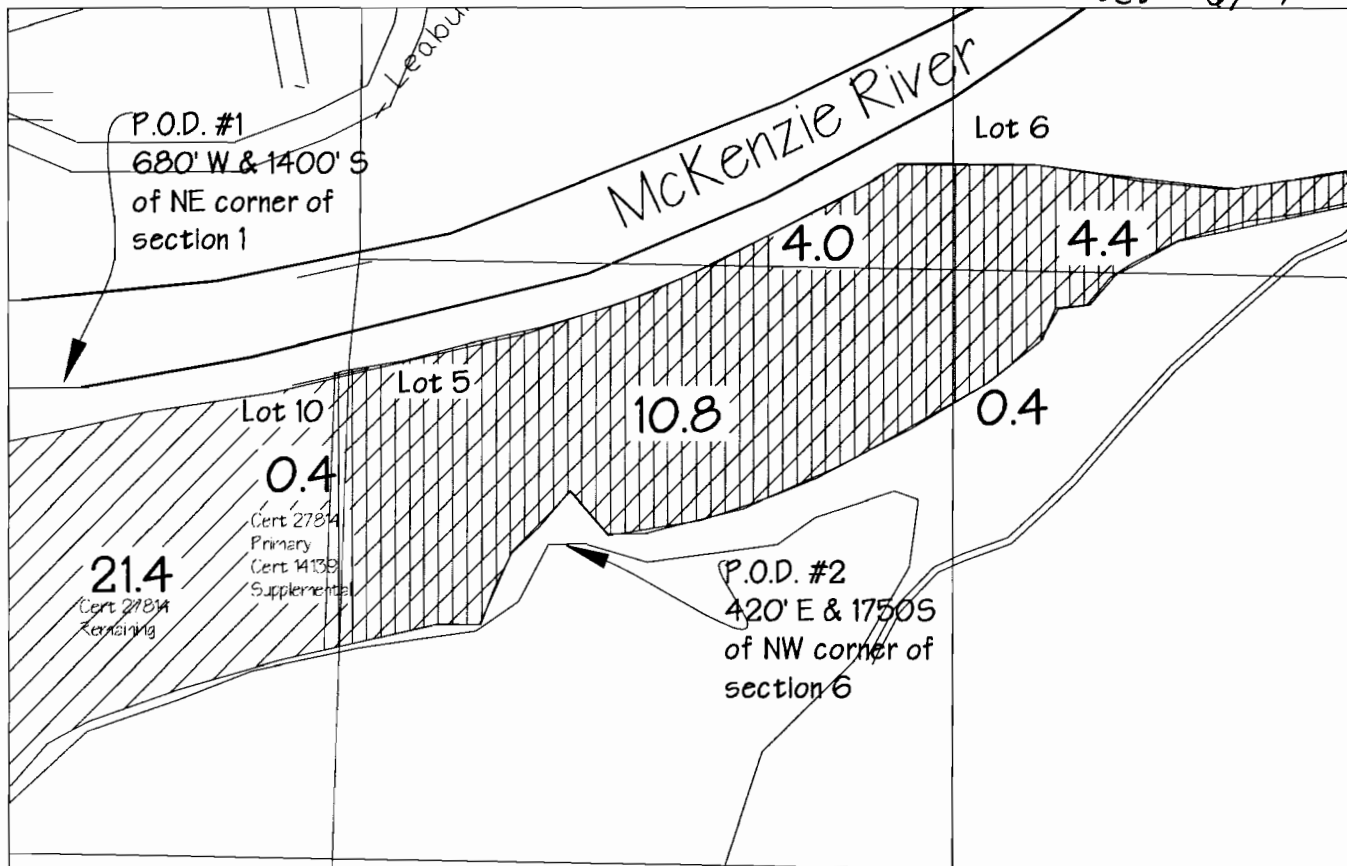

Prepared by
Walter L. Trimmer
CWRE #332
Trimmer Engineering Inc.
3924 NW Walunt Place
Corvallis, OR 97330
541-754-2819

Scale 1" = 400'

October 10, 2009
Layout: Xfer From 1
File: Haake.dwg
Based on USGS Leaburg, Mt. Nebo,
Goat Point and Vida Quads

DWG 2 of 3

WATER RESOURCES DEPT
SALEM, OREGON

OCT 15 2009

RECEIVED

T
10966

T 17 S R 1&2 E, W.M.

Temporary Transfer T-

Transfer From:

Certificate # 27814

In the name of

Albert L & Dorothy Hawm


with

Certificate 14139

In the name of

H.L. Mack

Supplemental

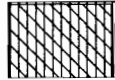


Remaining:

Certificate #14139



Transfer From:

(not involving 14139)

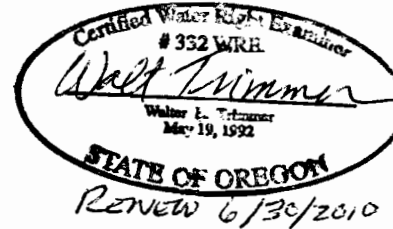

Note: Certificate 14139 lands are listed by Lot and not by quarter-quarter.

In the name of

**Whitewater Ranch LLC
& McKenzie River
Ranch LLC**

Prepared by

Walter L. Trimmer

CWRE #332

Trimmer Engineering Inc.

3924 NW Walunt Place

Corvallis, OR 97330

541-754-2819

Scale 1" = 400'

October 10, 2009

Layout: Xfer From 2

File: Haake.dwg

Based on USGS Leaburg, Mt. Nebo,

Goat Point and Vida Quads

DWG 3 of 3

