


T2S, R6E, Section 24, WM
 Application G-14592
 Permit G-13465

13 | 18
 24 | 29

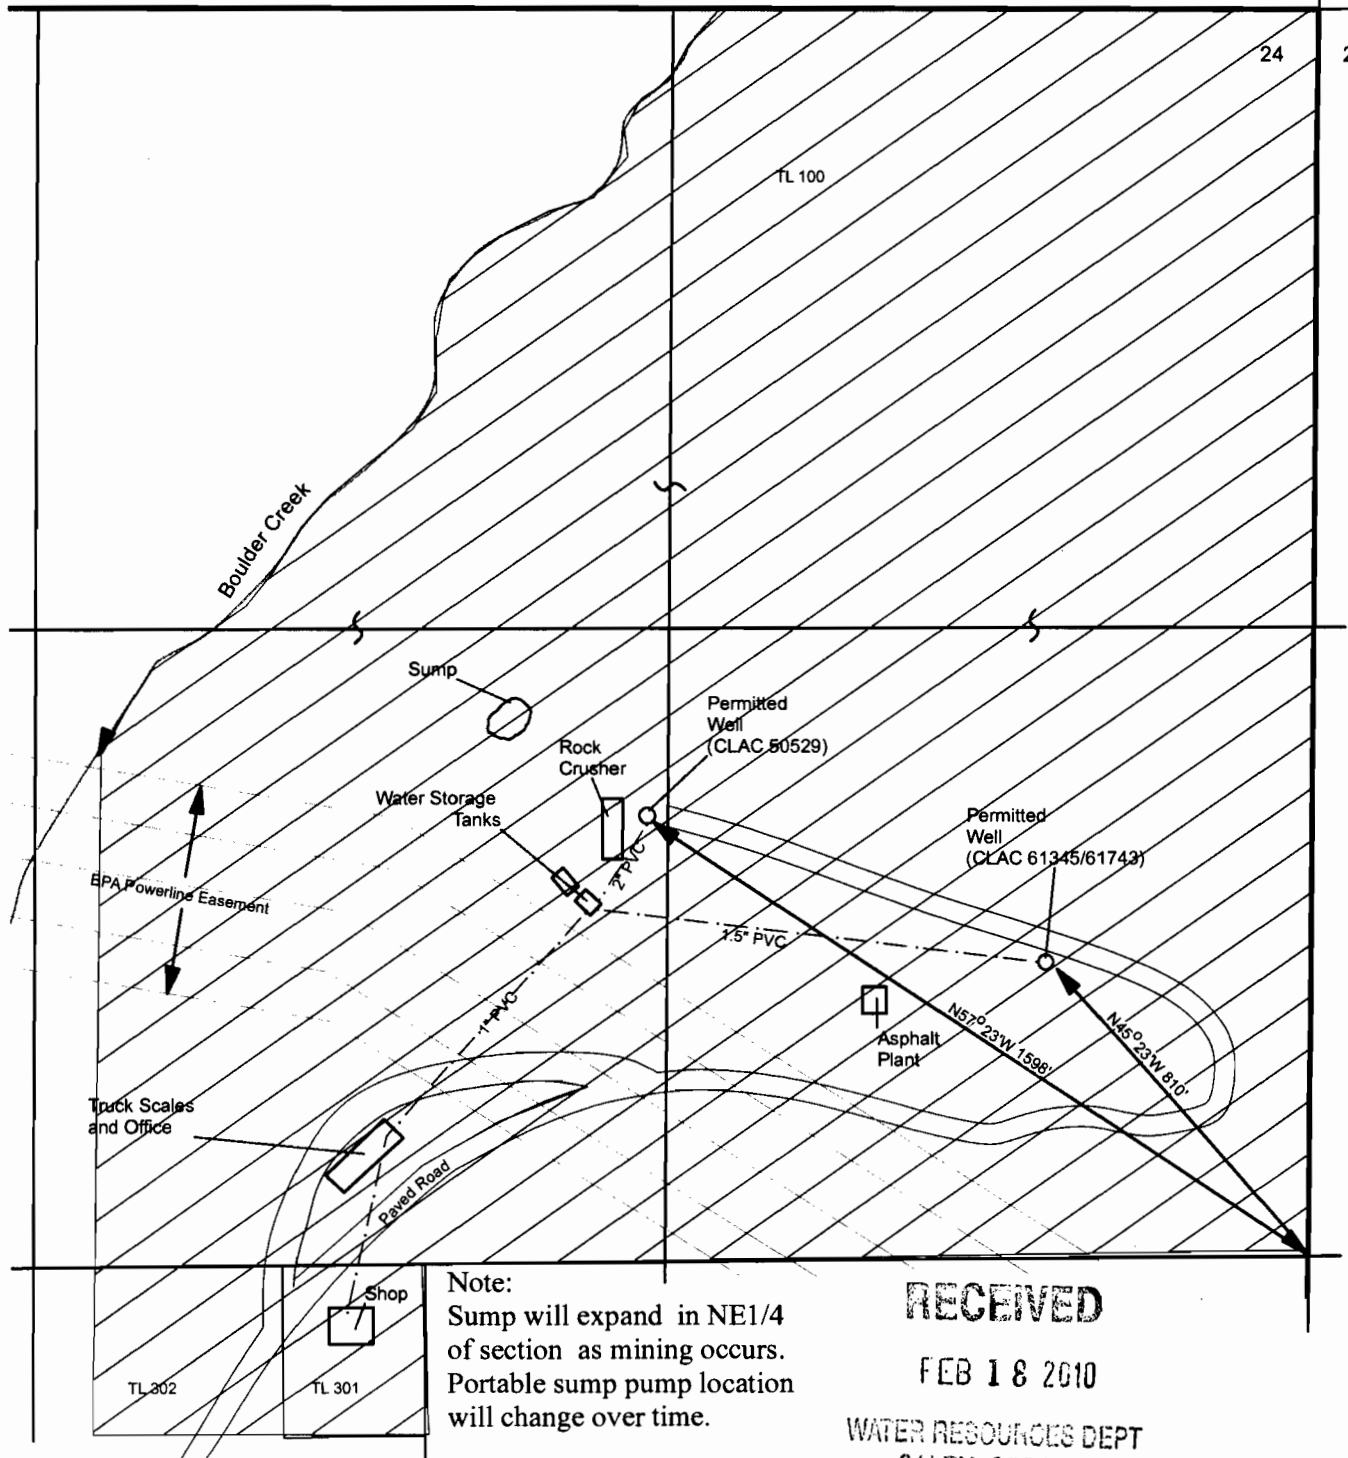

Note:
 Sump will expand in NE1/4
 of section as mining occurs.
 Portable sump pump location
 will change over time.

RECEIVED

FEB 18 2010

WATER RESOURCES DEPT
 SALEM, OREGON

 Proposed Place of Use

THIS MAP IS NOT INTENDED TO
 PROVIDE LEGAL DIMENSIONS OR
 LOCATIONS OF PROPERTY
 OWNERSHIP LINES.

11019

December 22, 2009

EnviroLogic Resources, Inc.
 ENVIRONMENTAL • WATER RESOURCES SCIENTISTS



1 inch = 400 feet

FIGURE 1

PERMIT AMENDMENT
 APPLICATION MAP

Mount Hood Rock Products