


Rogue River Valley Irrigation District Water Rights Instream Transfer Map

Map 1

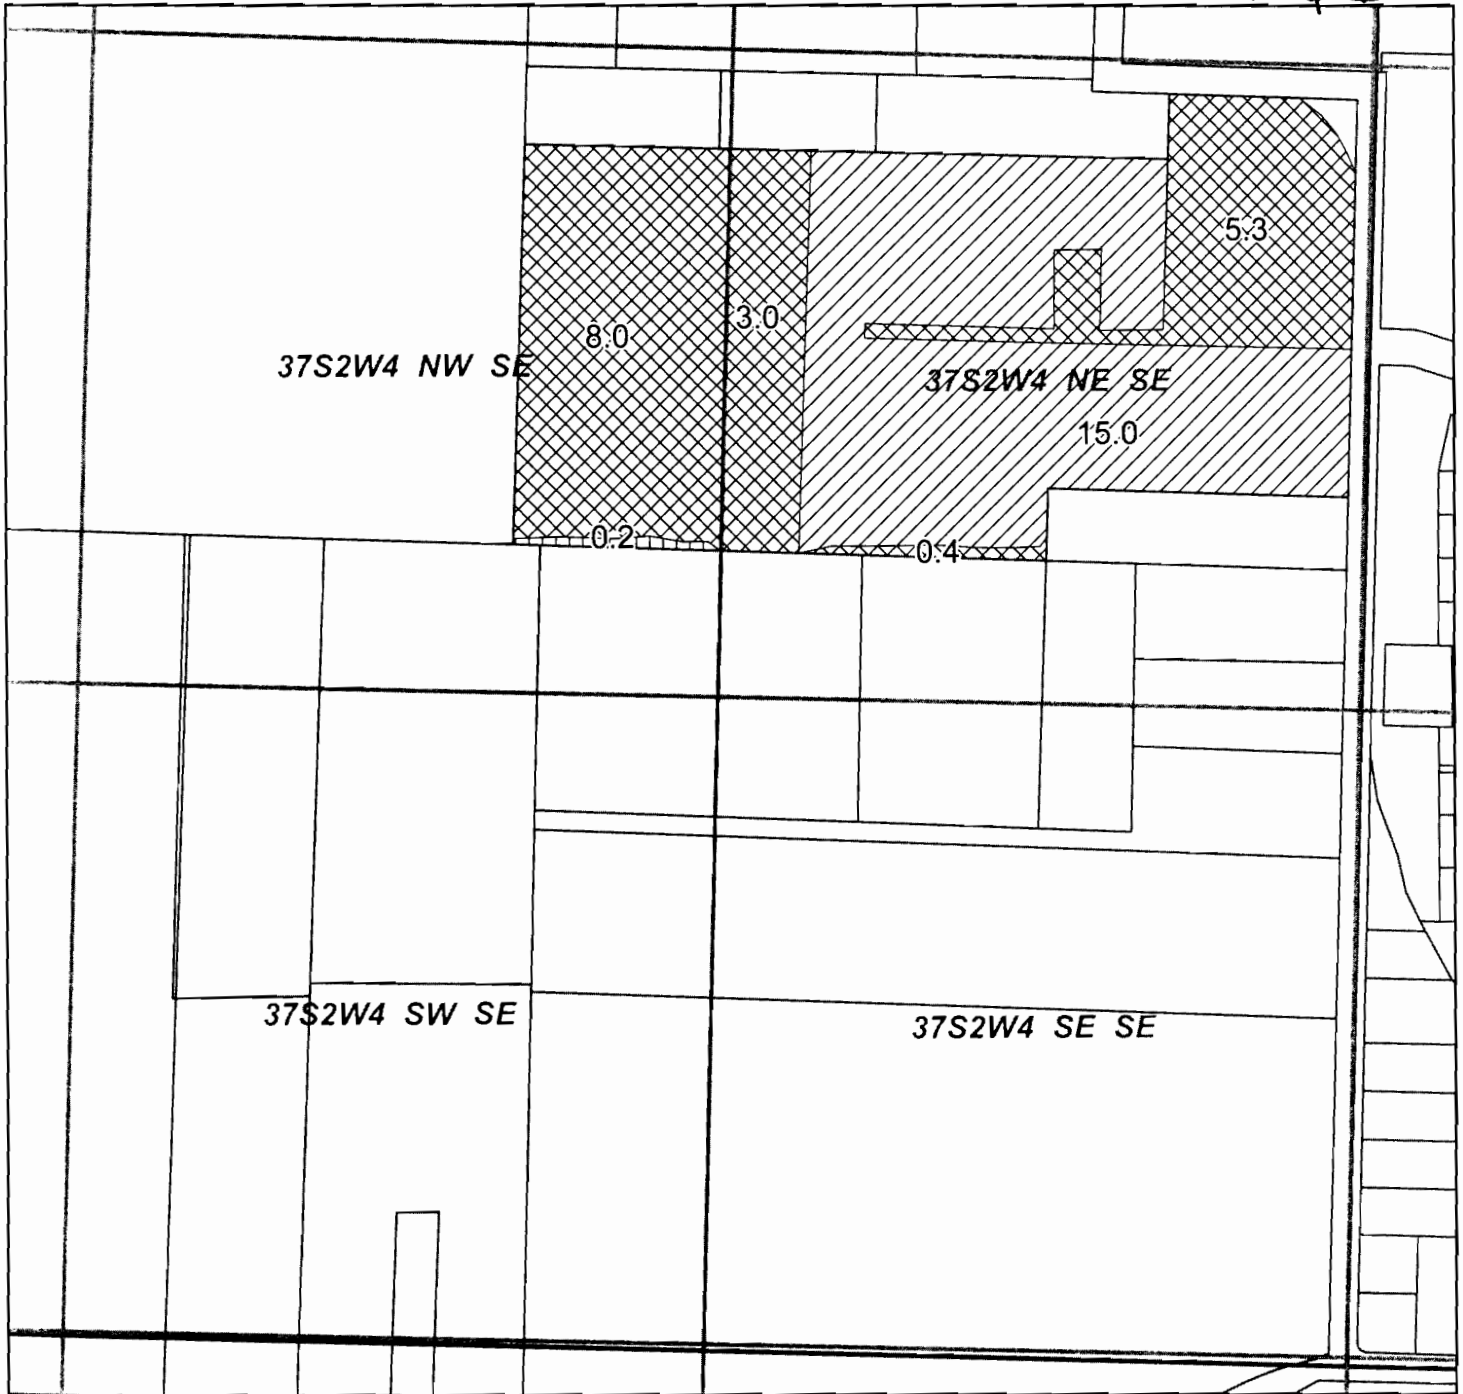

Located in N 1/2 SE 1/4 SEC 04 T.37S. R.2 W.W.M.

Tax Lot T37S R2W 04 2900 - 16.7 ac

From: RRVID






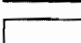
Certificates

85288
85876
85877
80575
80576
80577
83729

RECEIVED

JUN 25 2010

WATER RESOURCES DEPT
SALEM, OREGON


-  Transfer Off
-  Remaining Water
-  Prior Transfer
-  Qtr-Qtr
-  Section Line
-  Tax Lot Line



0 200 400 800 Feet

Rogue River Valley Irrigation District Water Rights Instream Transfer Map

Map 2

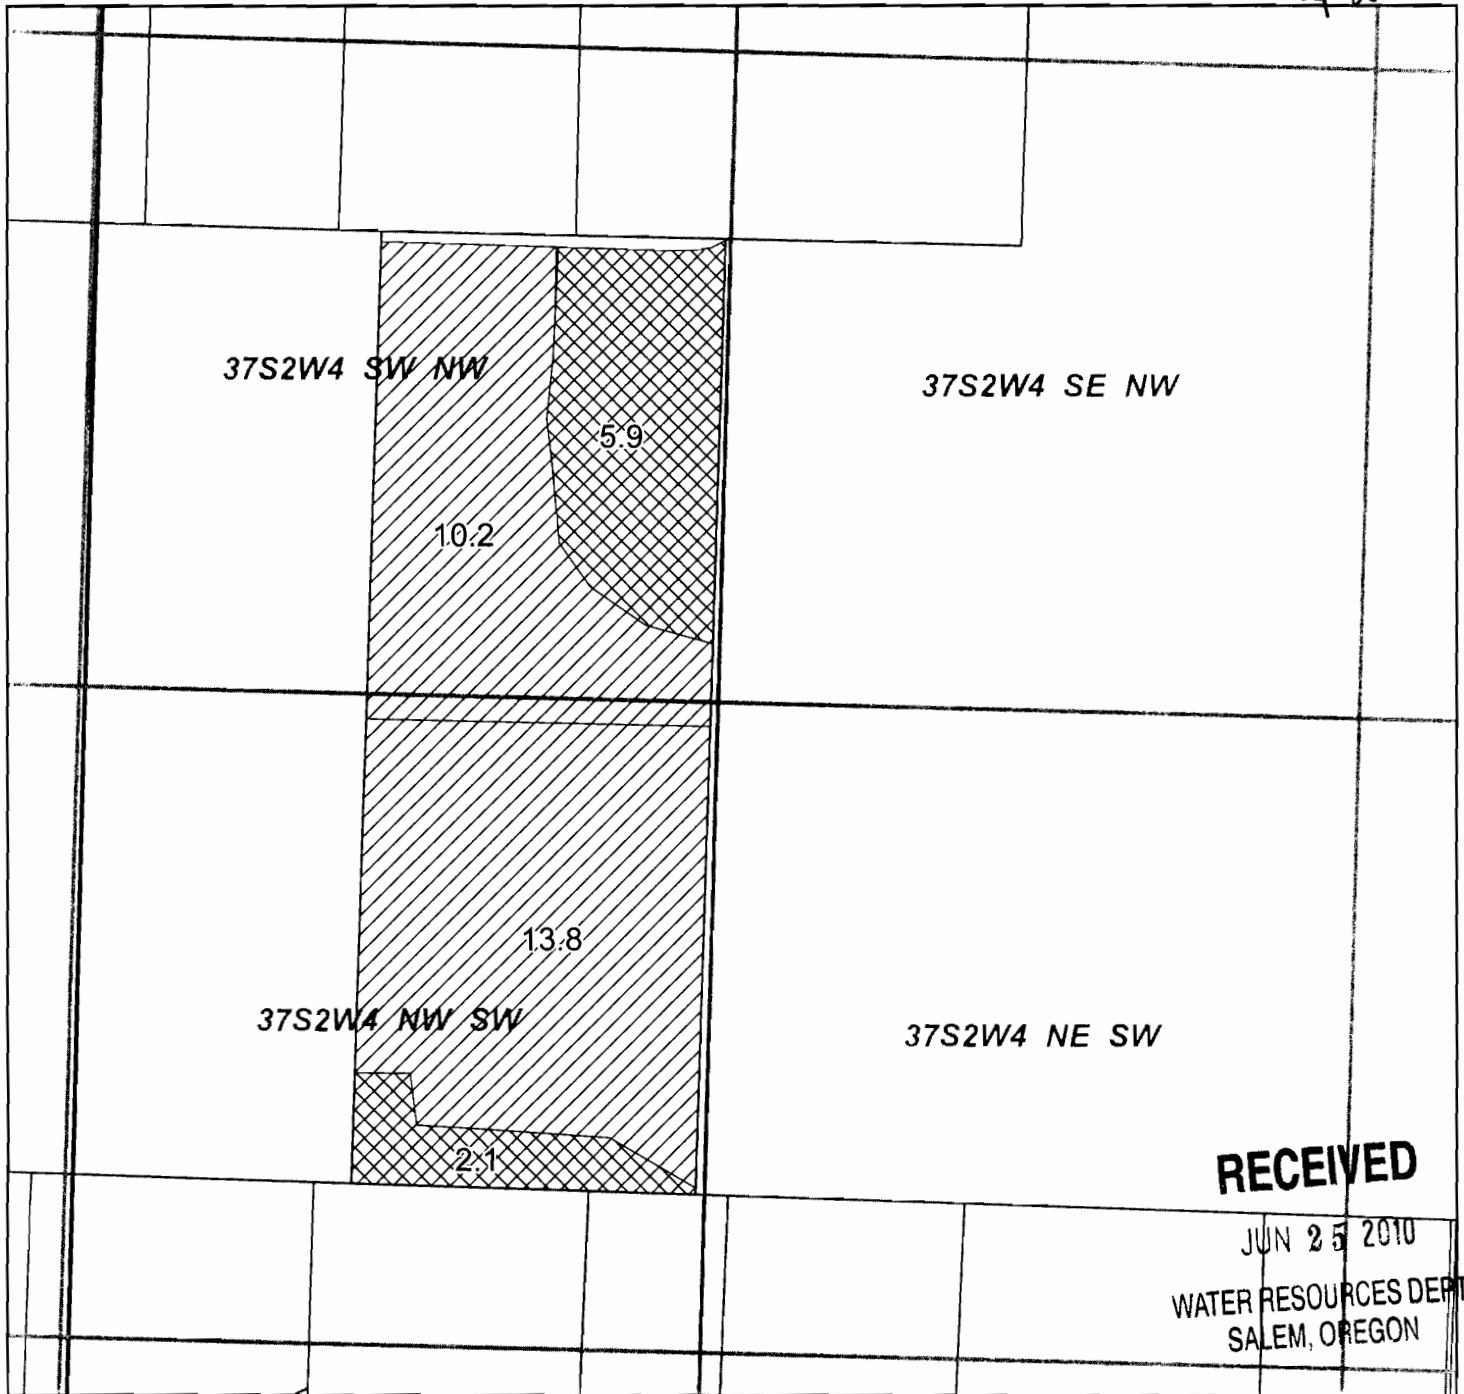




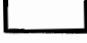

Located in NW 1/4 SW 1/4, SW 1/4 NW 1/4 SEC 04 T.37S. R.2 W.W.M.


Tax Lot T37S R2W 04 2100 - 8.0 ac

From: RRVID

Certificates

- 85288
- 85876
- 85877
- 80575
- 80576
- 80577
- 83729

-  Transfer Off
-  Remaining Water
-  Qtr-Qtr
-  Section Line
-  Tax Lot Line

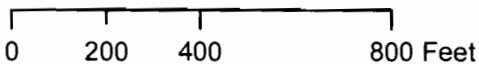

Rogue River Valley Irrigation District Water Rights Instream Transfer Map

Map 3



RECEIVED

Located in SW 1/4 SE 1/4 SEC 35 T.36S. R.2 W.W.M.

Tax Lot T36S R2W 35 D 2604 - 3.5 ac

Tax Lot T36S R2W 35 D 2608 - 1.3 ac

From: RRVID

Certificates

85288






85876


85877

80576

JUN 25 2010

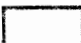
WATER RESOURCES DEPT
SALEM, OREGON

-  Transfer Off
-  Prior Transer
-  Qtr-Qtr
-  Section Line
-  Tax Lot Line

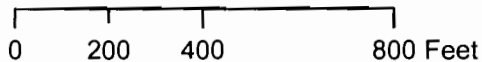

Rogue River Valley Irrigation District Water Rights Instream Transfer Map

Map 4

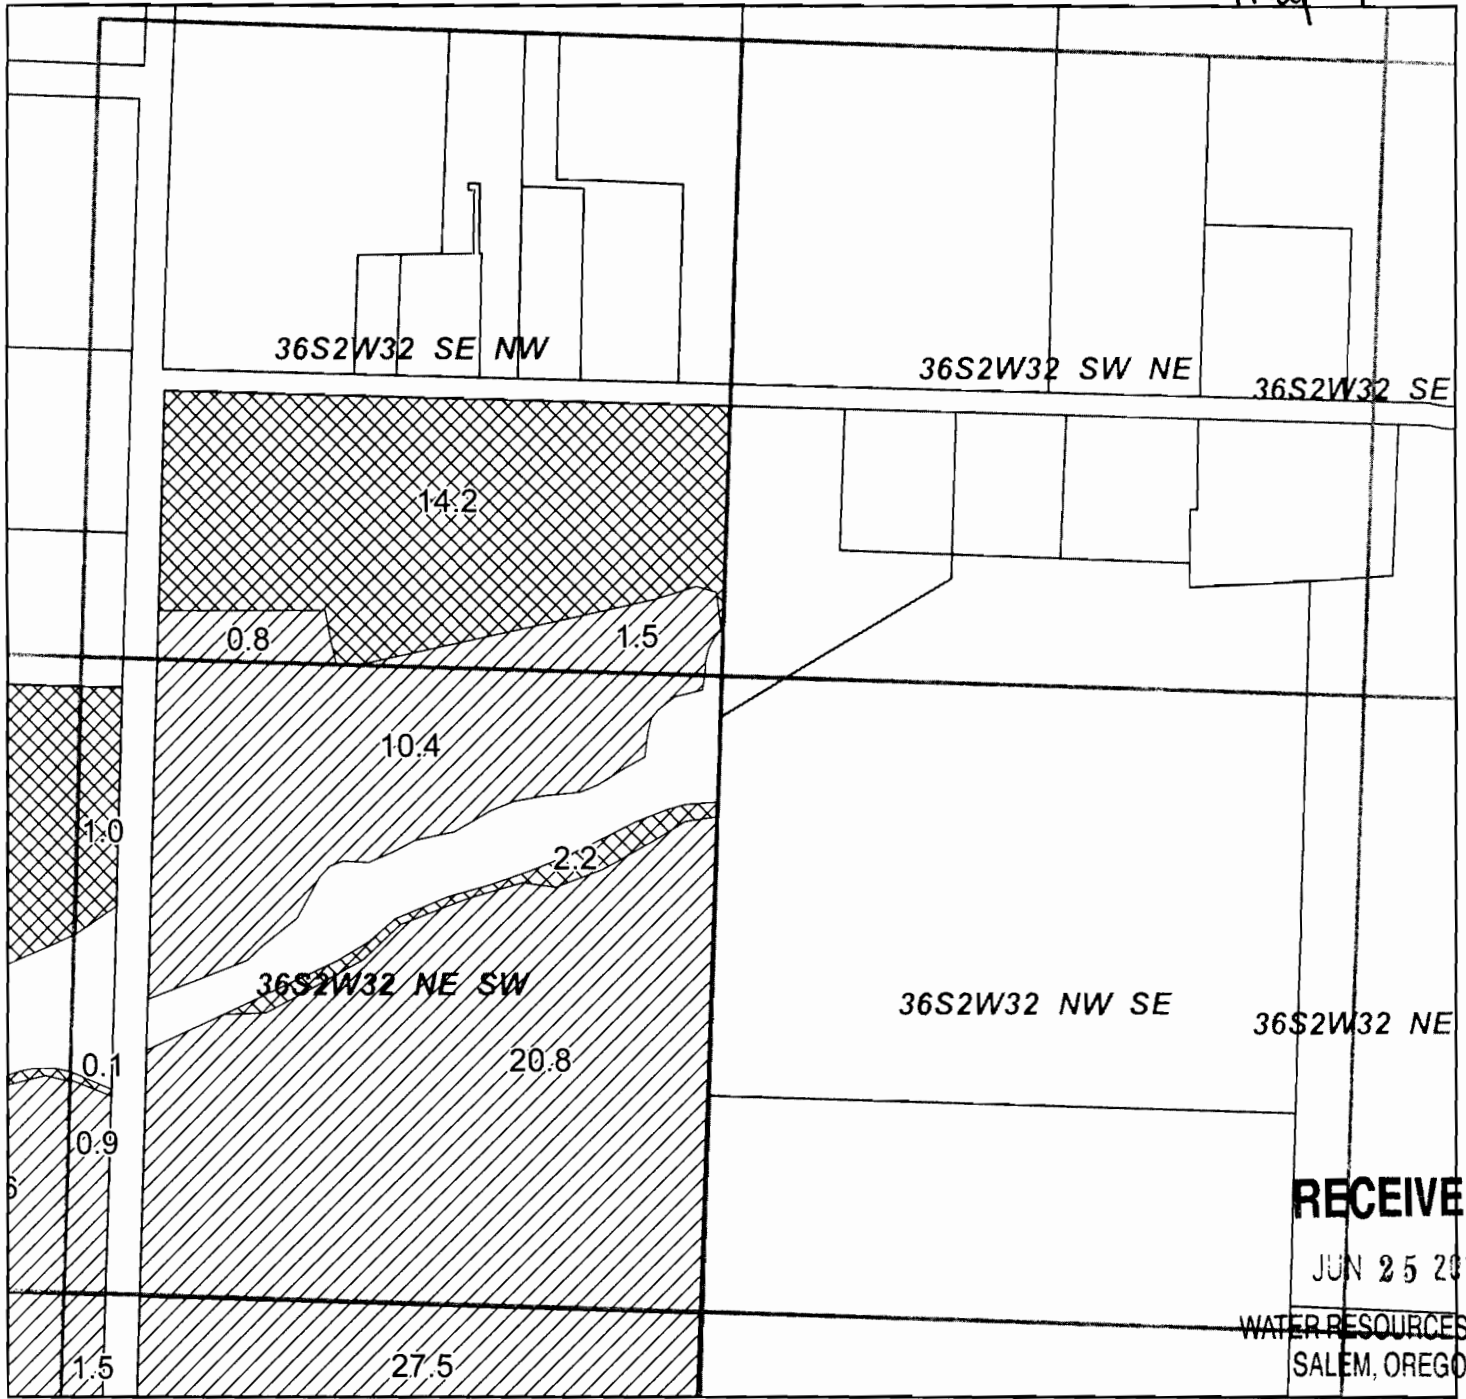

RECEIVED

JUN 25 2010







WATER RESOURCES DEPT
SALEM, OREGON


Located in SE 1/4 NW 1/4; NE 1/4 SW 1/4 SEC 32 T.36S. R.2 W.W.M.

Tax Lot T36S R2W 32 1700 - 16.4 ac
Tax Lot T36S R2W 32 1500 - 1.1 ac

From: RRVID


- Certificates
85288
85876
85877
80575
80576
80577
83729
4951

-  Transfer Off
-  Remaining Water
-  Prior Transfer
-  Qtr-Qtr
-  Section Line
-  Tax Lot Line

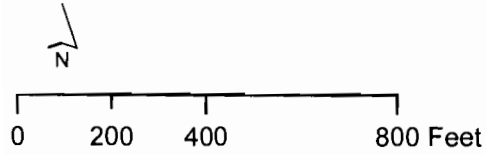

Rogue River Valley Irrigation District Water Rights Instream Transfer Map

Map 5

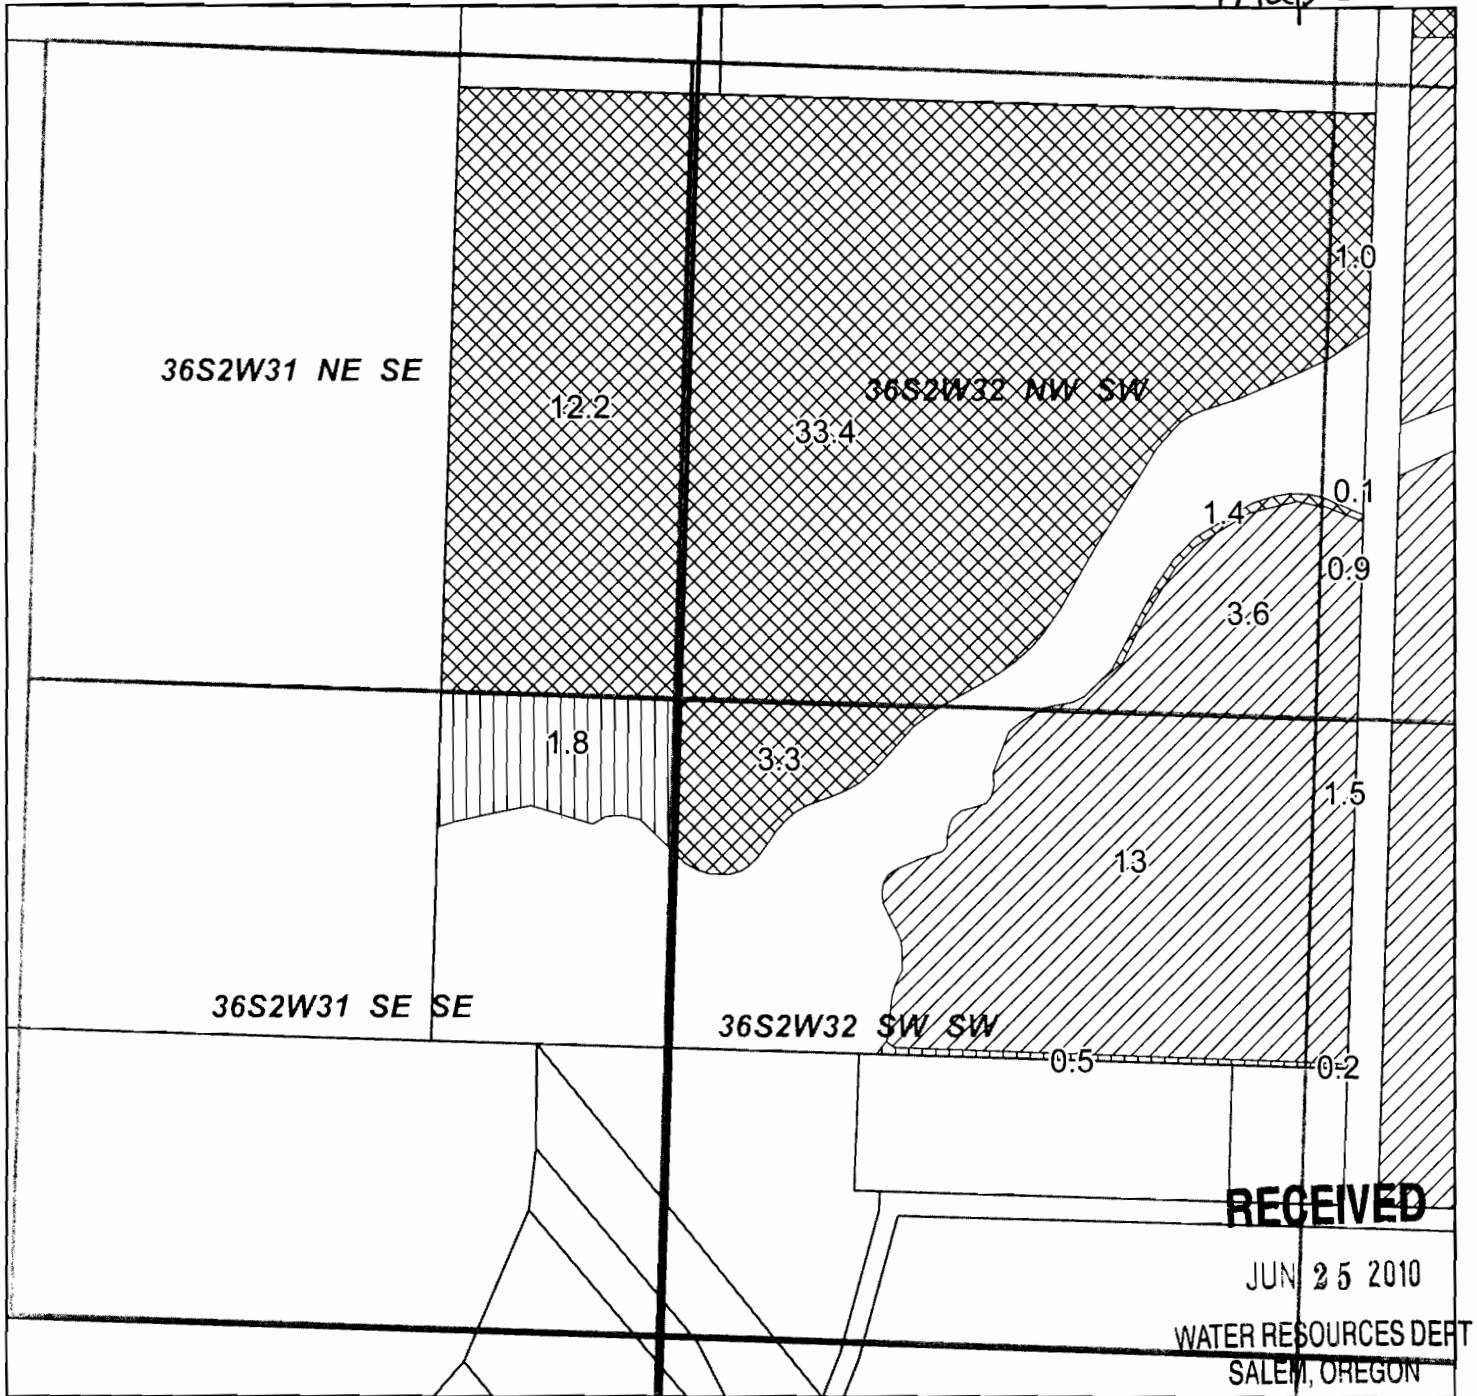




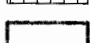
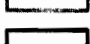
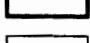
Located in E 1/2 SE 1/4; W 1/2 SW 1/4 SEC 32 T.36S. R.2 W.W.M.


Tax Lot T36S R2W 32 1500 - 50.3 ac

From: RRVID

Certificates


- 85288
- 85876
- 85877
- 80575
- 80576
- 80577
- 83729
- 4951

-  Transfer Off
-  Remaining Water
-  Prior Transfer
-  Qtr-Qtr
-  Section Line
-  Tax Lot Line

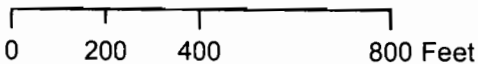

Rogue River Valley Irrigation District Water Rights Instream Transfer Map

Map 6

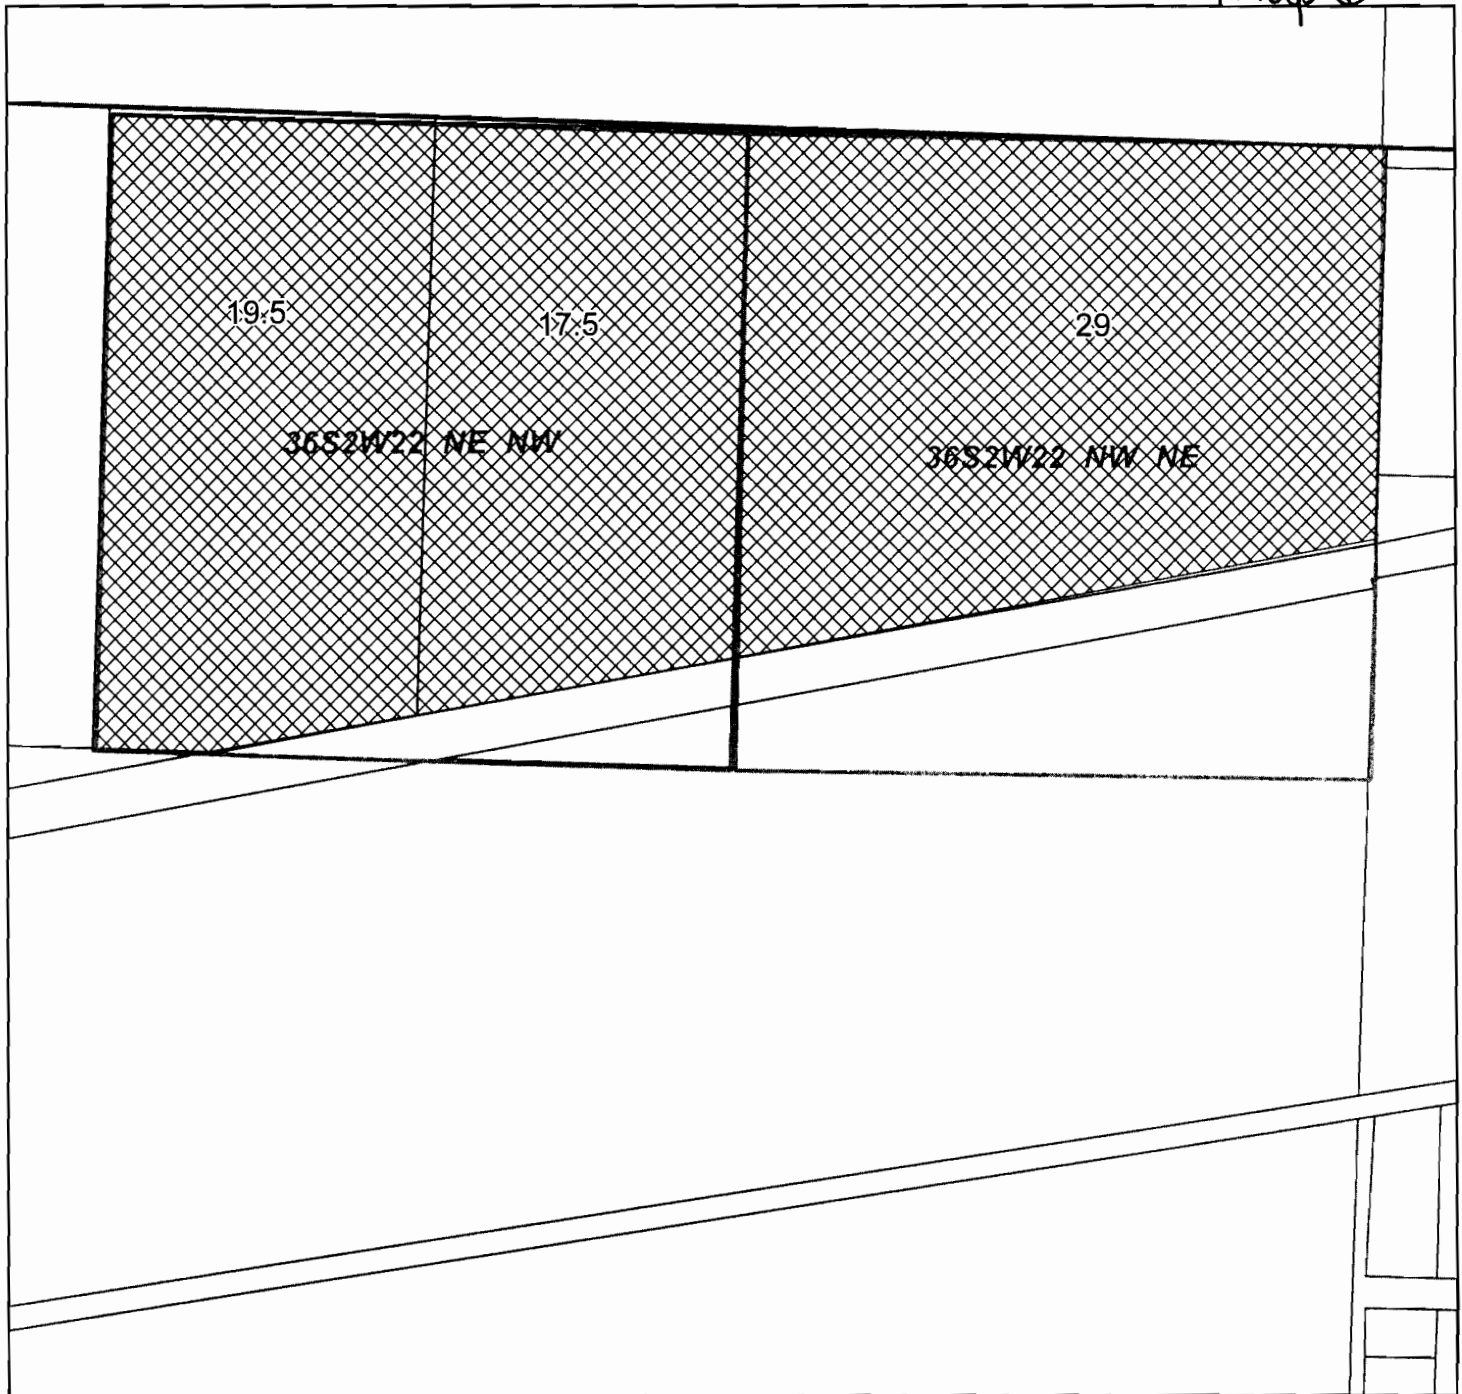

Located in NE 1/4 NW 1/4; NW 1/4 NE 1/4 SEC 22 T.36S. R.2 W.W.M.

Tax Lot T36S R2W 22 201 - 17.5 ac

Tax Lot T36S R2W 22 202 - 19.5 ac

Tax Lot T36S R2W 22 203 - 29.0 ac

From: KRC Holdings INC


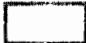


Certificates


81635

RECEIVED

JUN 25 2010

WATER RESOURCES DEPT
SALEM, OREGON

-  Transfer Off
-  Qtr-Qtr
-  Section Line
-  Tax Lot Line

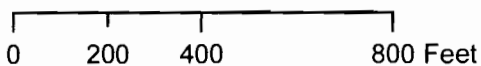

Printed May 2010

Rogue River Valley Irrigation District

3139 Merriman Road
Medford, OR 97501

Phone: (541) 773-6127
Fax: (541) 773-5420
Email: rrvid@charterinternet.com
www.rrvid.org

Supporting Documentation for Instream Lease

37 2W 04 TL 2900: 5.9 acres were leased instream in 2006 with the Oregon Water Trust. The remaining acres were quit claimed back to the district and the supporting paper work is enclosed.

37 2W 04 TL 2100: This water right was leased instream in 2006 with the Oregon Water Trust.

36 2W 35 TL 2604 and 2608: Supporting documentation enclosed.

36 2W 32 TL 1700 and 1500: This water right was leased instream in 2006 with the Oregon Water Trust.

RECEIVED

JUN 25 2010

WATER RESOURCES DEPT
SALEM, OREGON

OATH OF VALID WATER RIGHTS AND STATEMENT SUPPORTING WATER RIGHT CHANGE

The undersigned hereby testify that the property(s) described as follows:

36 RW 35D TL 260B

has/have been irrigated at least once in a five (5) year period and have been irrigated to a beneficial use within this time frame. The undersigned hereby supports the proposed change of water rights.

Dated this 5 day of Aug, 2008

X Samuel C Inkley
Landowner

X Phyllis M Inkley
Landowner

State of Oregon)
) ss.
County of Jackson)

On this 5 day of Aug 2008 personally appear

the above named Samuel C Inkley + Phyllis M Inkley
And acknowledged the foregoing instrument to be (his/her/their) voluntary act and deed.



June Collier
Notary Public for Oregon
My Commission Expires: 5/28/2011

RECEIVED

JUN 25 2010

WATER RESOURCES DEPT
SALEM, OREGON

Rogue River Valley Irrigation District

3139 Merriman Road Medford, OR 97501 (541) 773-6127 Fax (541) 773-5420

EVIDENCE REPORT

Under Terms of Oregon Water Resource Department Transfer from Land

1/We, Samuel C. Inkleby + Phyllis M. Inkleby,

recipients of 6.5 acres of transferred water rights under ORS 540.580, within

the Rogue River Valley Irrigation District certify that we have completed and beneficially

applied said water rights to the purpose of irrigating farm land,

by 2007, proposed improvements as provided by the
(last date used)

Order from the Oregon Water Resources Department.

Legal Description of Property 36 2W 35 D TL 2608

Date: 8/5/08 By: Samuel C Inkleby

X Phyllis M Inkleby

6175 Tolo Rd

Address

CENTRAL POINT OR 97502

City, State and Zip

541-664-2862

Phone

RECEIVED


Verification upon Oath or Affirmation

State of Oregon

County of Jackson

Signed and sworn to (or affirmed) before me on Aug 5, 2008 by
Samuel + Phyllis Inkleby

June Collier
Notary Public - State of Oregon

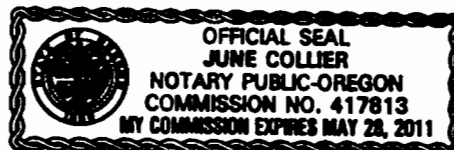

JUN 21 2010

WATER RESOURCES DEPT
SALEM, OREGON

**OATH OF VALID WATER RIGHTS AND STATEMENT
SUPPORTING WATER RIGHT CHANGE**

The undersigned hereby testify that the property(s) described as follows:

5123 Gebhard Rd Central Point, OR 97502

has/have been irrigated at least once in a five (5) year period and have been irrigated to a beneficial use within this time frame. The undersigned hereby supports the proposed change of water rights.

Dated this 24 day of Sept, 2009

Samuel C Inkley
Landowner

Diana Inkley
Landowner

State of Oregon)
) ss.
County of Jackson)

On this 24th day of September 2009 personally appear

the above named Samuel & Diana Inkley
And acknowledged the foregoing instrument to be (his/her/their) voluntary act and deed.



Beth Bayliss
Notary Public for Oregon
My Commission Expires: 11/12/11

RECEIVED

JUN 25 2010

WATER RESOURCES DEPT
SALEM, OREGON

Rogue River Valley Irrigation District

3139 Merriman Road Medford, OR 97501 (541) 773-6127 Fax (541) 773-5420

EVIDENCE REPORT

Under Terms of Oregon Water Resource Department Transfer from Land

We, Samuel C & Diana L Inkle,

recipients of 3.5 acres of transferred water rights under ORS 540.580, within the Rogue River Valley Irrigation District certify that we have completed and beneficially applied said water rights to the purpose of irrigating Hay,

by Sept 2005, proposed improvements as provided by the (last date used)

Order from the Oregon Water Resources Department.

Legal Description of Property 36 2W 35D TL 2604

Date: 9-24-09 By: Samuel C Inkle

Diana L Inkle

5123 Gebhard Rd

Address

Central Point, OR 97502

City, State and Zip

541 664-3108

Phone

Verification upon Oath or Affirmation

State of Oregon
County of Jackson

Signed and sworn to (or affirmed) before me on September 24, 2009 by
Samuel & Diana Inkle

Beth Bayliss
Notary Public - State of Oregon



RECEIVED

JUN 25 2010

WATER RESOURCES DEPT
SALEM, OREGON

**OATH OF VALID WATER RIGHTS AND STATEMENT
SUPPORTING WATER RIGHT CHANGE**

The undersigned hereby testify that the property(s) described as follows:

37 2w 04 TL 2900

has/have been irrigated at least once in a five (5) year period and have been irrigated to a beneficial use within this time frame. The undersigned hereby supports the proposed change of water rights.

Dated this 23 day of Sept, 2008


R. Reeves
Landowner

Eloise W. Reeves
Landowner

State of Oregon)
) ss.
County of Jackson)

On this 23 day of Sept 2008 personally appear

the above named Robert L + Eloise W. Reeves
And acknowledged the foregoing instrument to be (his/her/their) voluntary act and deed.

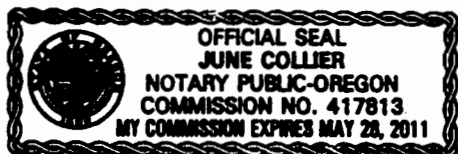

June Collier
Notary Public for Oregon
My Commission Expires: 5/28/2011

RECEIVED

JUN 25 2010

WATER RESOURCES DEPT
SALEM, OREGON

Rogue River Valley Irrigation District

3139 Merriman Road Medford, OR 97501 (541) 773-6127 Fax (541) 773-5420

EVIDENCE REPORT

Under Terms of Oregon Water Resource Department Transfer from Land

1/We, Robert + Eloise Reeves

recipients of 11. acres of transferred water rights under ORS 540.580, within the Rogue River Valley Irrigation District certify that we have completed and beneficially applied said water rights to the purpose of irrigating pasture, by 9/2008, proposed improvements as provided by the (last date used)

Order from the Oregon Water Resources Department.

Legal Description of Property 37-24-04 TL 2900

Date: Sept 23, 2008 By: R & E Reeves

Eloise W. Reef
4419 Mount Road
Address
Central Point
City, State and Zip
Oregon 97502
Phone
664-4199

RECEIVED

JUN 25 2010

WATER RESOURCES DEPT
SALEM, OREGON

Verification upon Oath or Affirmation

State of Oregon
County of Jackson

Signed and sworn to (or affirmed) before me on Sept 23, 2008 by Robert + Eloise Reeves

[Signature]
Notary Public - State of Oregon

OFFICIAL SEAL
JUNE COLLIER
NOTARY PUBLIC-OREGON
COMMISSION NO. 417813
MY COMMISSION EXPIRES MAY 28, 2011