


Application for Allocation of Conserved Water - Foulke Certificate 48577

Place of Use involved in Conservation Measures

Township 11 South, Range 4 West (W.M.)

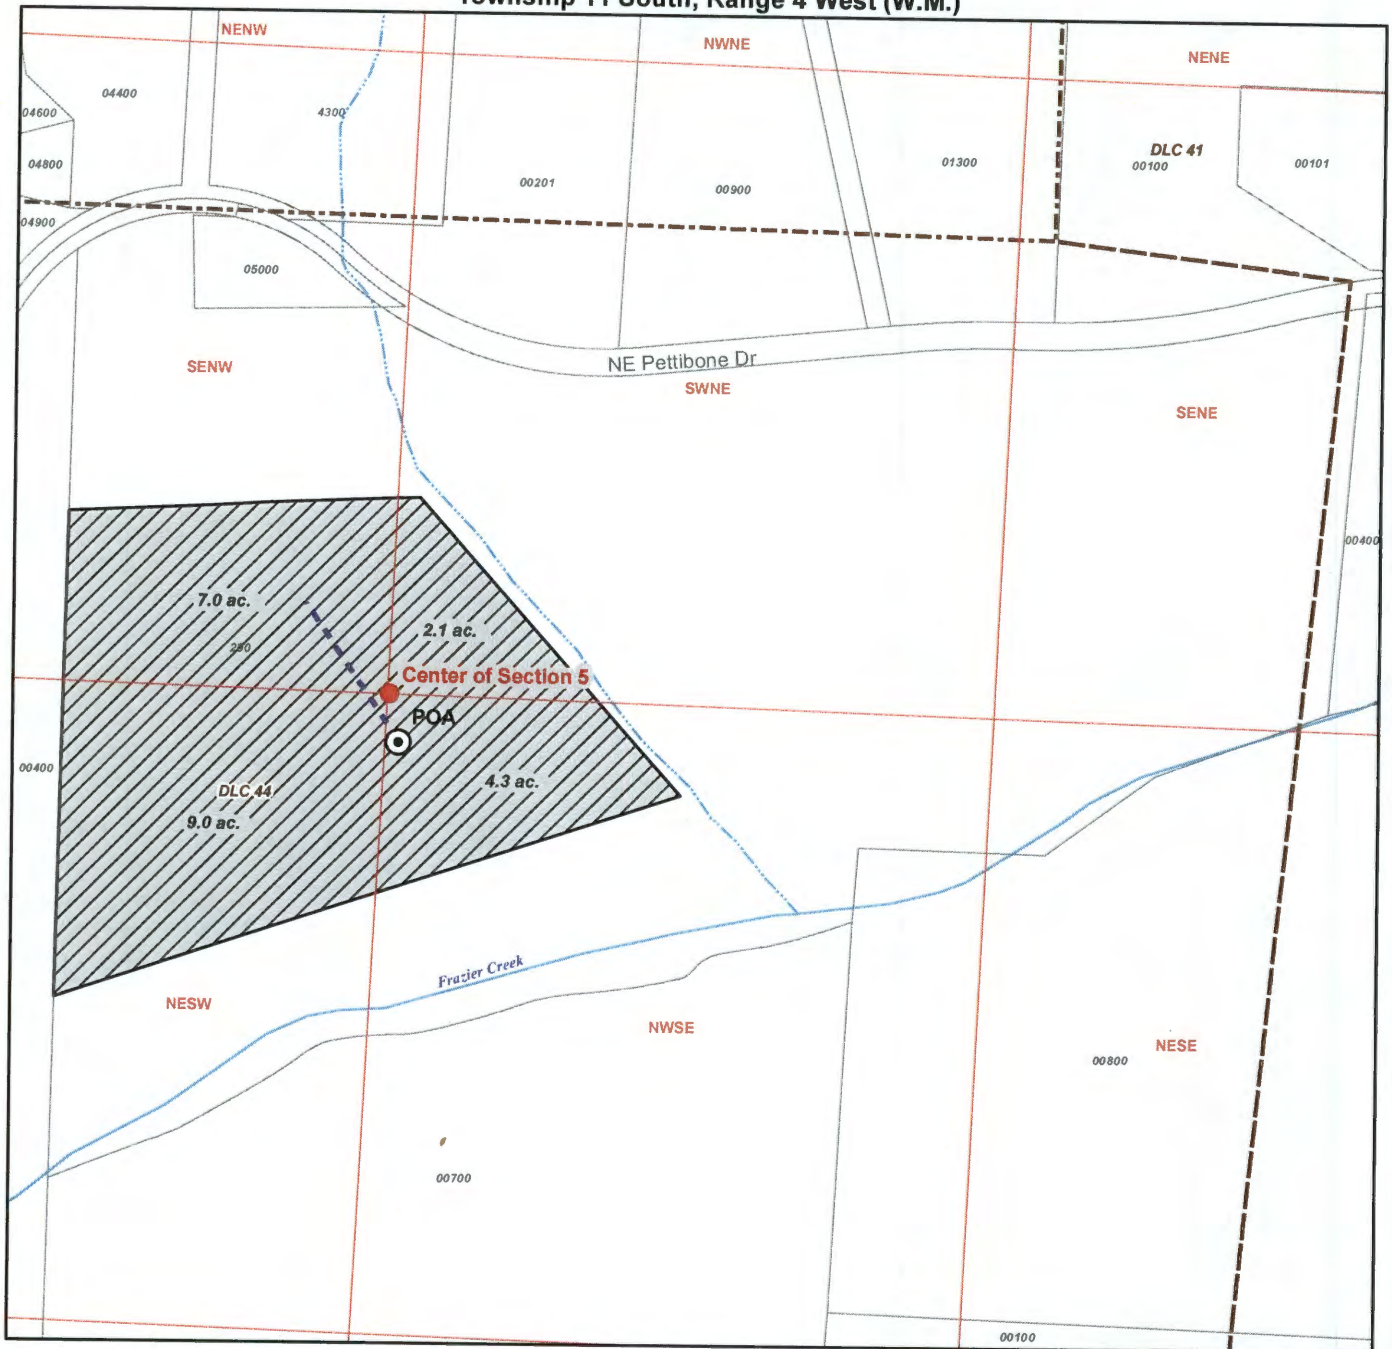

LEGEND

- Authorized Point of Appropriation (POA)
- Authorized Place of Use (POU)
- Pipeline
- Donation Land Claim (DLC)
- Taxlot
- Watercourse
- Waterbody

POA LOCATION DESCRIPTION

Point of Appropriation
Located 280 feet South and 40 feet East from the Center of Section 5, Township 11 South, Range 4 West (W.M.)

DISCLAIMER

This map was prepared for the purpose of identifying the location of a water right only and it is not intended to provide legal dimensions or location of property ownership lines.


MAP NOTES

Date: January 30, 2017


RECEIVED BY OWRD

FEB 24 2017

SALEM, OR

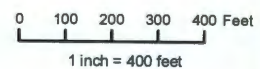

**Application for Allocation of Conserved Water - Foulke
Certificate 48577
Proposed Place of Use for Applicant's Portion of Conserved Water
Township 11 South, Range 4 West (W.M.)**

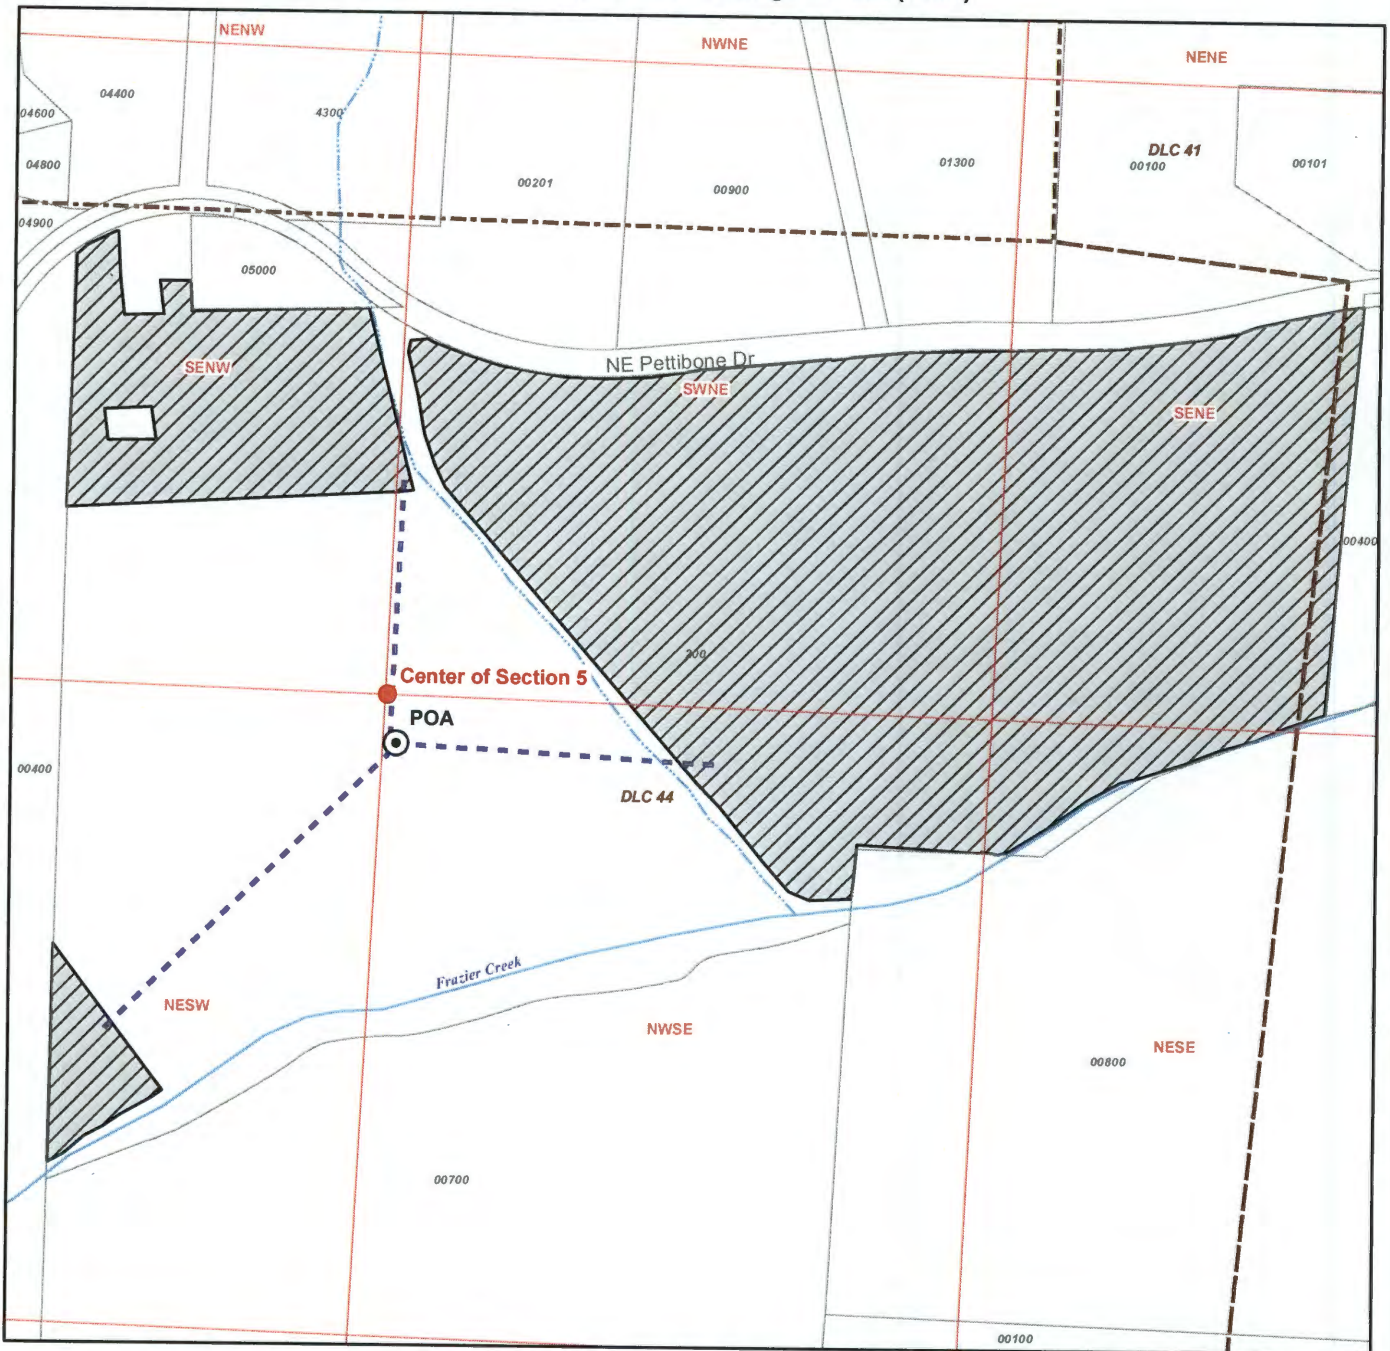

LEGEND

- Point of Appropriation (POA)
- ▨ Proposed Place of Use (POU) for Applicant's Portion of Conserved Water
- - - Pipeline
- ⊞ Donation Land Claim (DLC)
- ⊞ Taxlot
- ~ Watercourse
- Waterbody

RECEIVED BY OWRD

FEB 24 2017

SALEM, OR

POA LOCATION DESCRIPTION

Point of Appropriation
Located 280 feet South and 40 feet East from the Center of Section 5, Township 11 South, Range 4 West (W.M.)

DISCLAIMER

This map was prepared for the purpose of identifying the location of a water right only and it is not intended to provide legal dimensions or location of property ownership lines.

MAP NOTES

Date: January 30, 2017

