


LEGEND

- Air Vent/Pressure Relief Valve (North Pipeline)
- ◆ Air Vent/Pressure Relief Valve (South Pipeline)
- ◇ Outlet Structure (South Pipeline)

PLAN VIEW

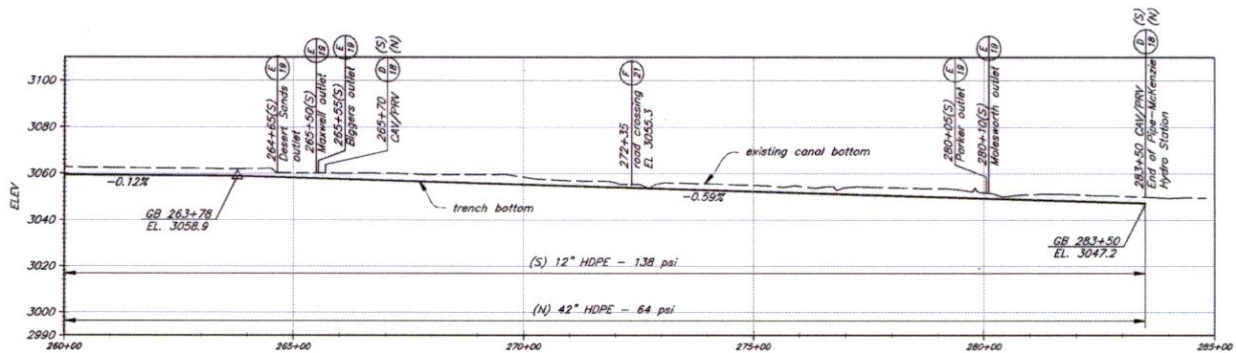

PROFILE ALONG CENTERLINE

Project: B. Grady	8/2013
Drawn: BZ	8/2013
Checked: B. Grady	8/2013
Approved:	
<p>PLAN & PROFILE 260+00-284+81(N&S) WATSON-MCKENZIE PIPELINES (TSID) PRACTICE STANDARD: 430 JOB CLASS: VI DESCHUTES COUNTY, OREGON DESCHUTES BASIN</p>	
<p>NRCS National Resource Conservation Service United States Department of Agriculture</p>	
File Name:	tsid_2013.dwg
Drawing No.:	
Sheet:	15 of 21

RECEIVED

MAY - 8 2018

WATER RESOURCES DEPT
SALEM, OREGON