


East - 27.00 ch = 1782°
604°

I-12

284196 To E. Line Sec. 21 →

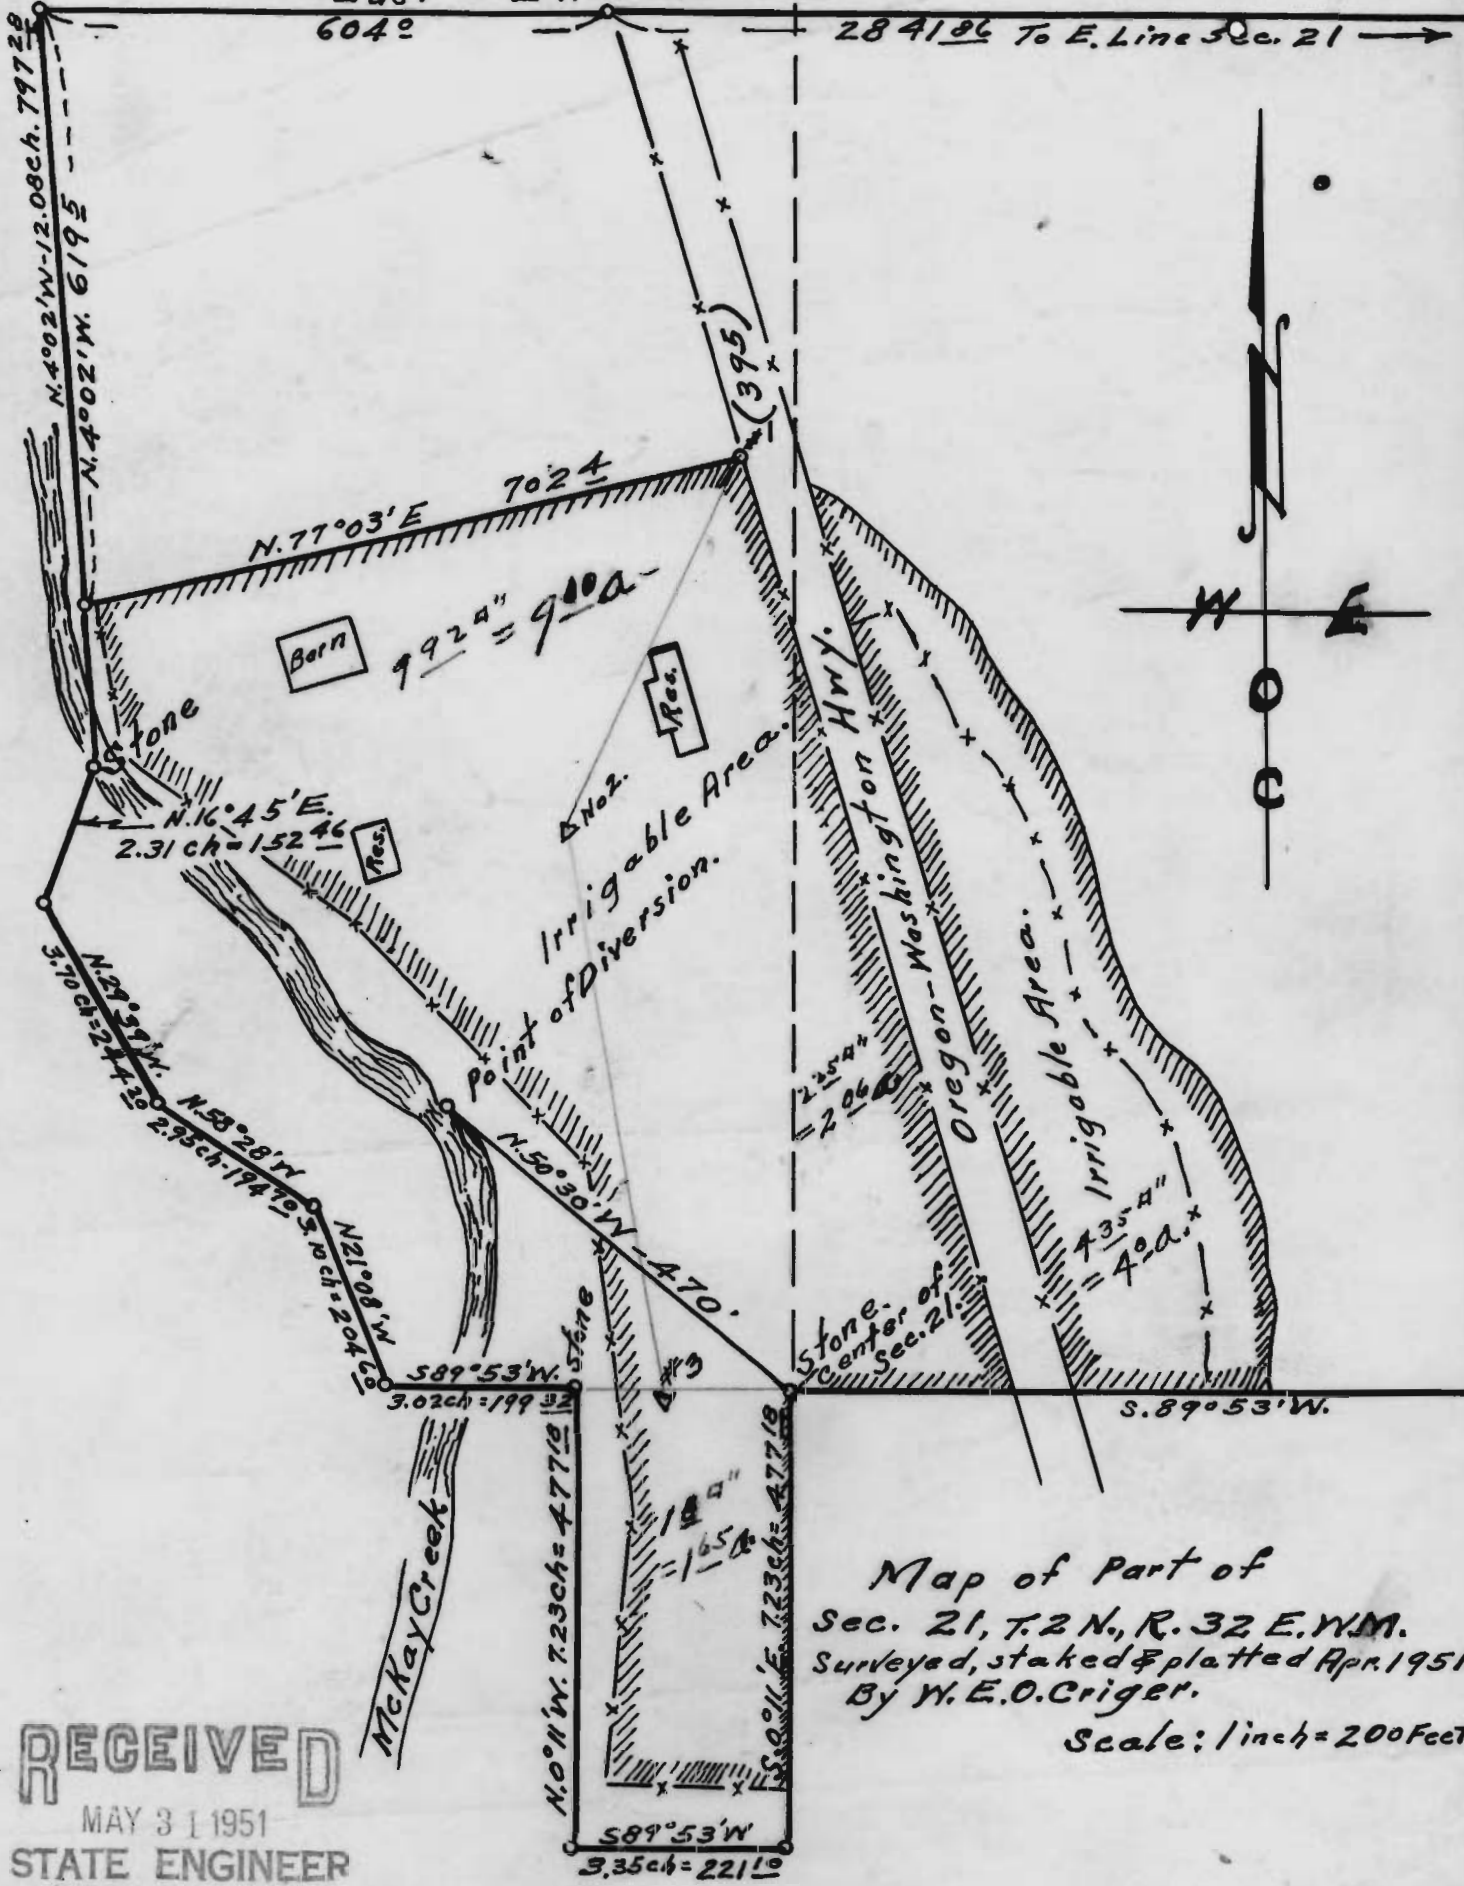

RECEIVED

MAY 3 1 1951

STATE ENGINEER
SALEM, OREGON

F. L. Ingram.