
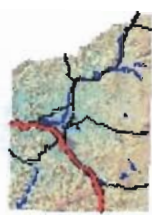



Jackson County Front Counter Application

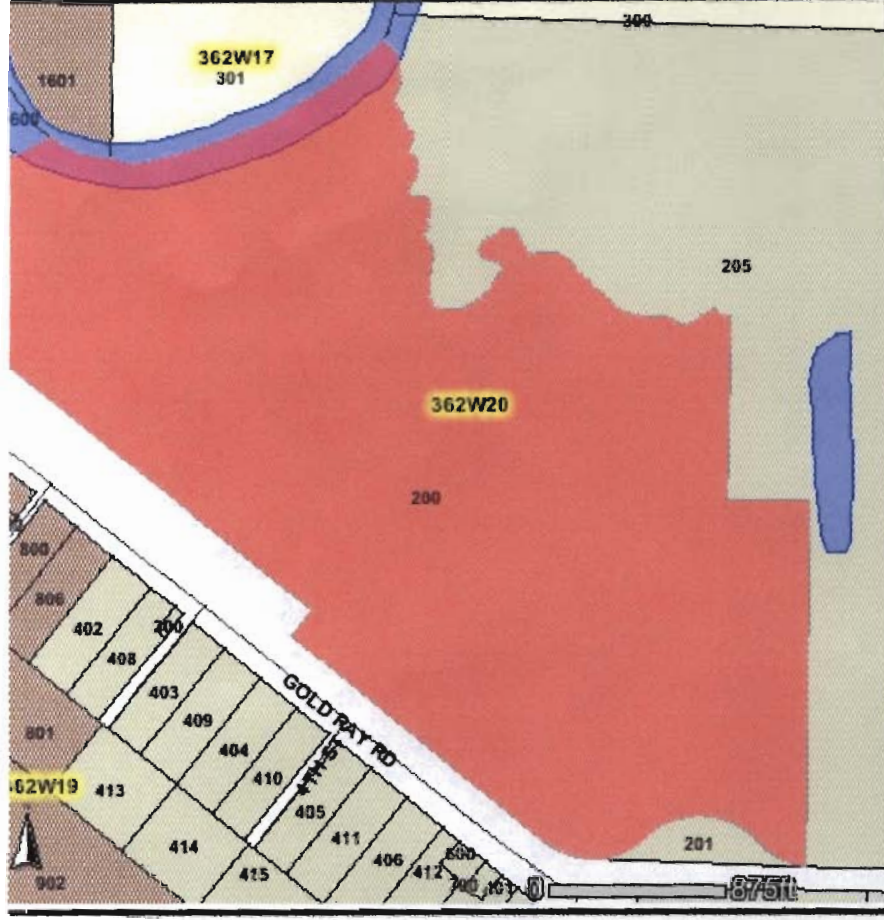

Front Counter Legend

- Highlighted Feature
- Tax Lot Polygons
- Taxlot Numbers
- I-5 (Interstate)
- Major Roads
- Rivers and Lakes
- City Limits
- All Streets county

Close Window
Print Window

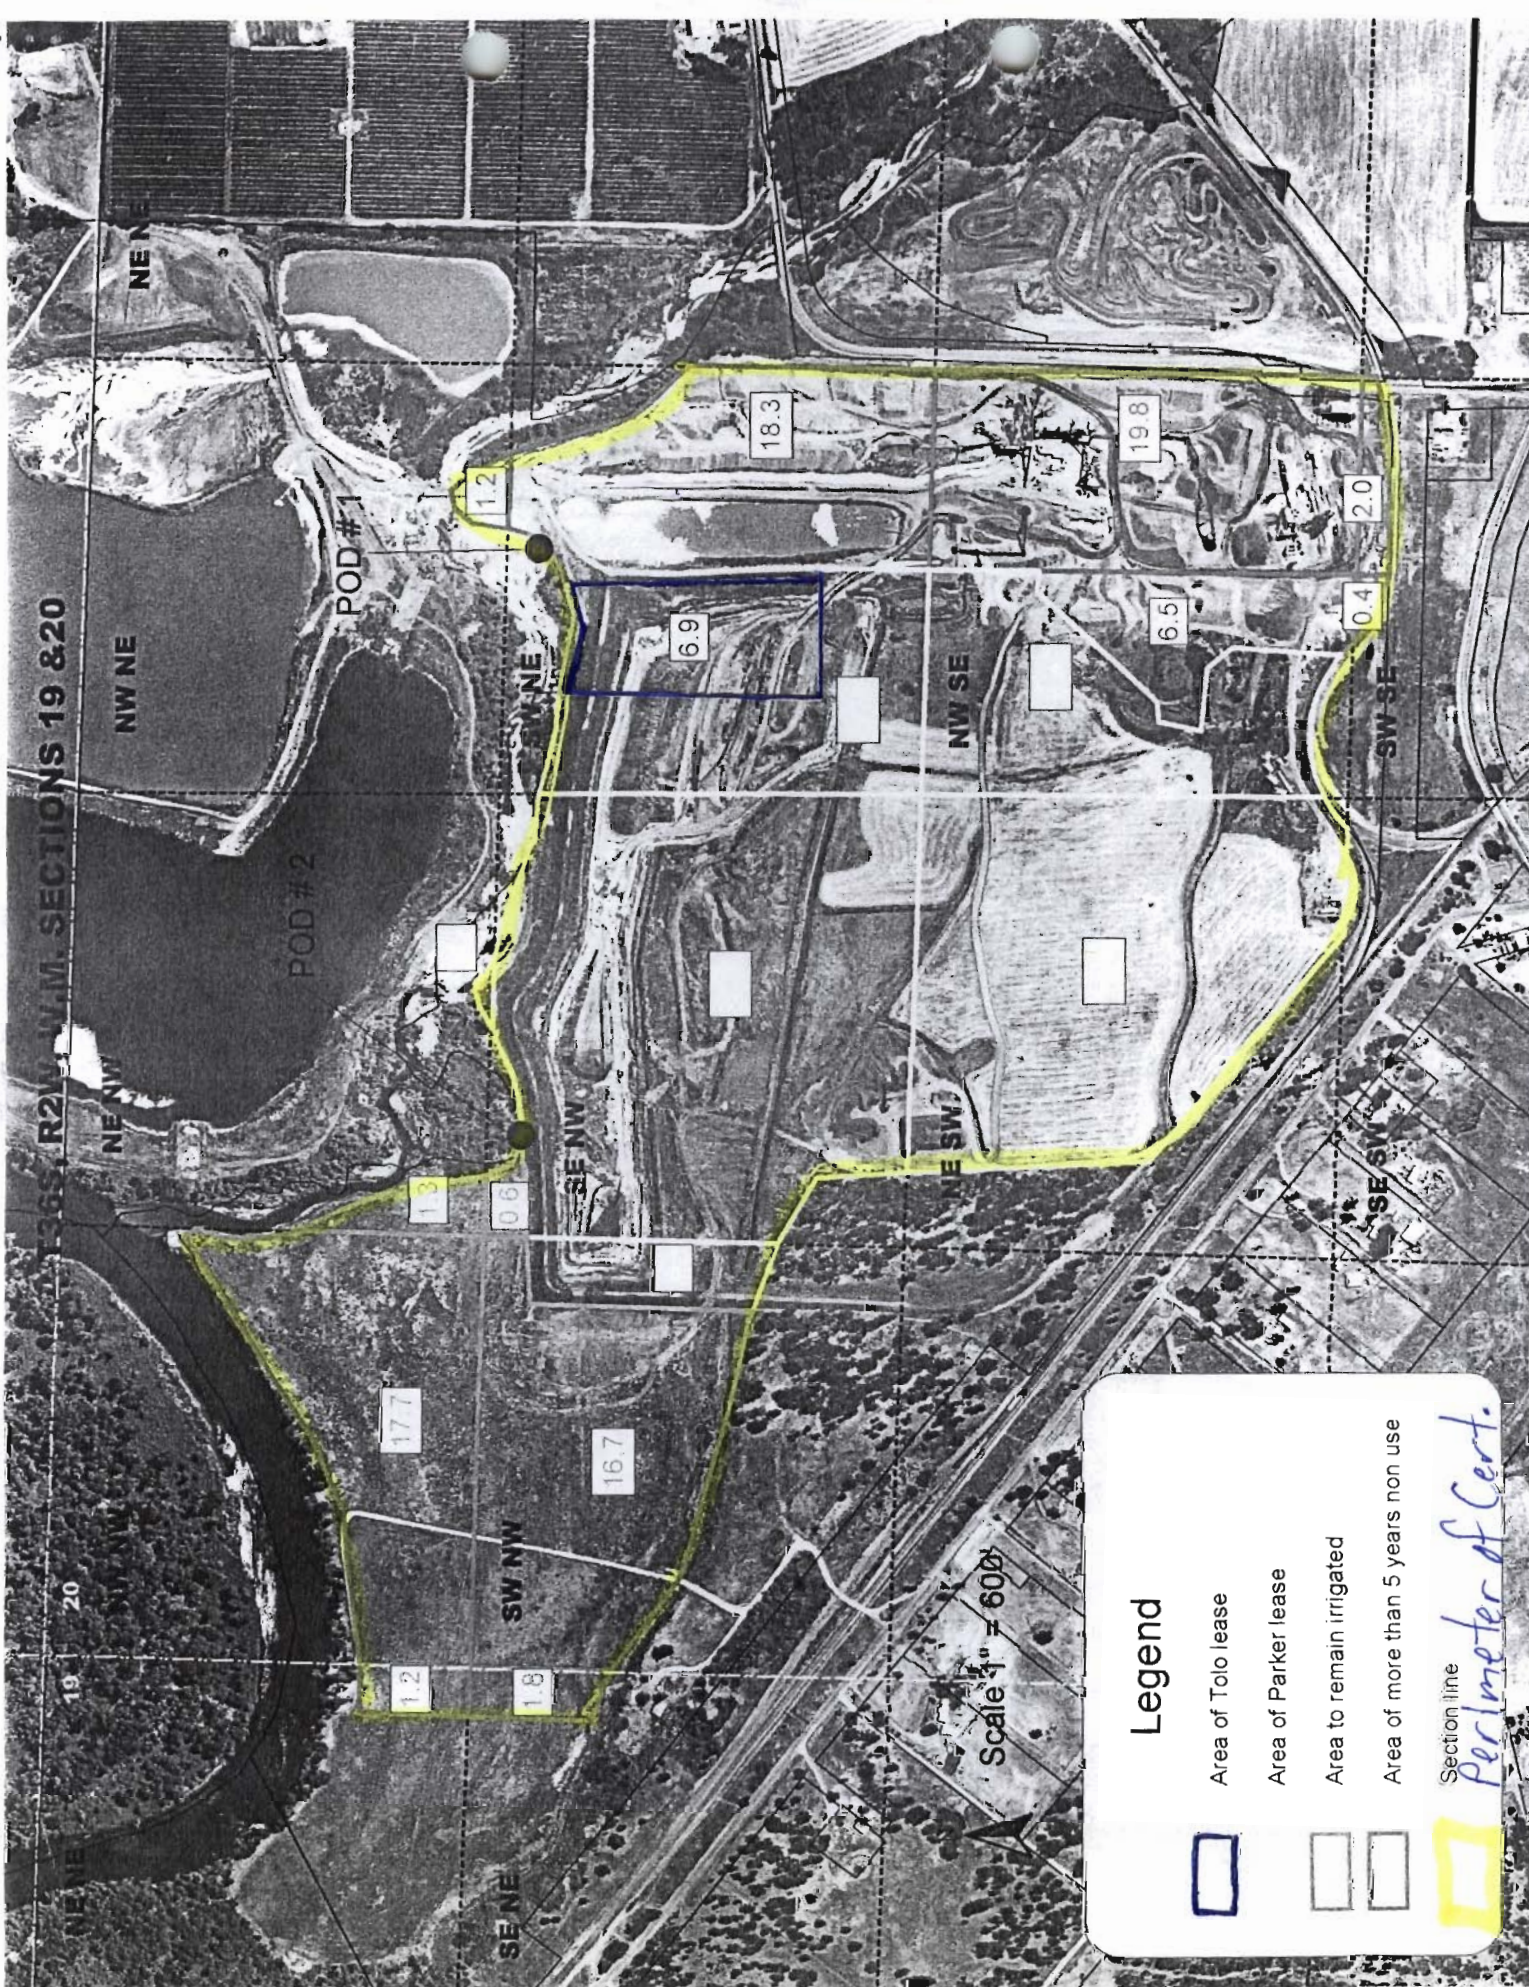

R21, W.M. SECTIONS 19 & 20

19 20

NW NE

NE NE

POD #2

POD #1

12

17.7

13

18

SW NW

16.7

SW NE

6.9

18.3

NW SE

Scale 1" = 600'

NE SW

19.8

6.5





SE SW

SW SE

2.0

0.4

Legend

-  Area of Tolo lease
-  Area of Parker lease
-  Area to remain irrigated
-  Area of more than 5 years non use

Section line
Perimeter of Cert.