


Bear Creek Orchards
Modoc Orchard


Acreage as listed on Certificate 65148

RECEIVED

JUN 27 2002

WATER RESOURCES DEPT.
SALEM, OREGON

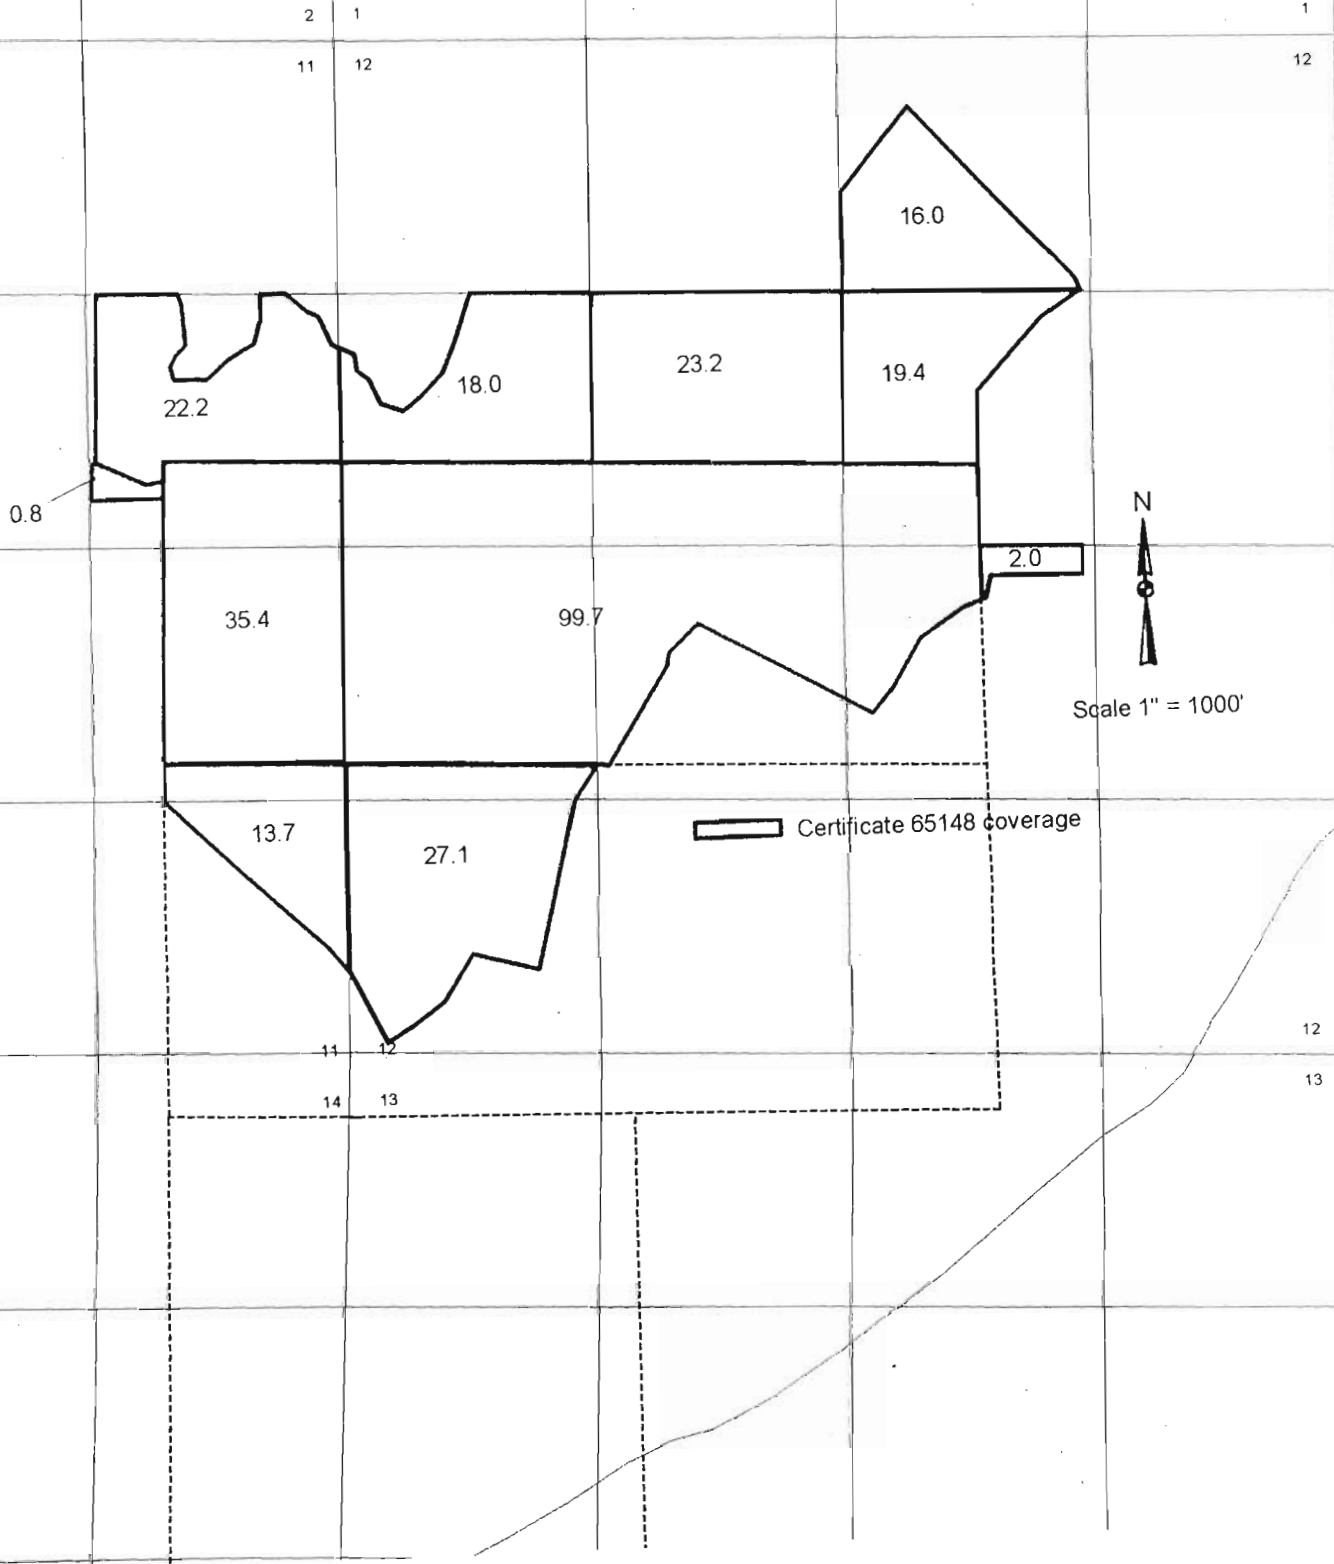

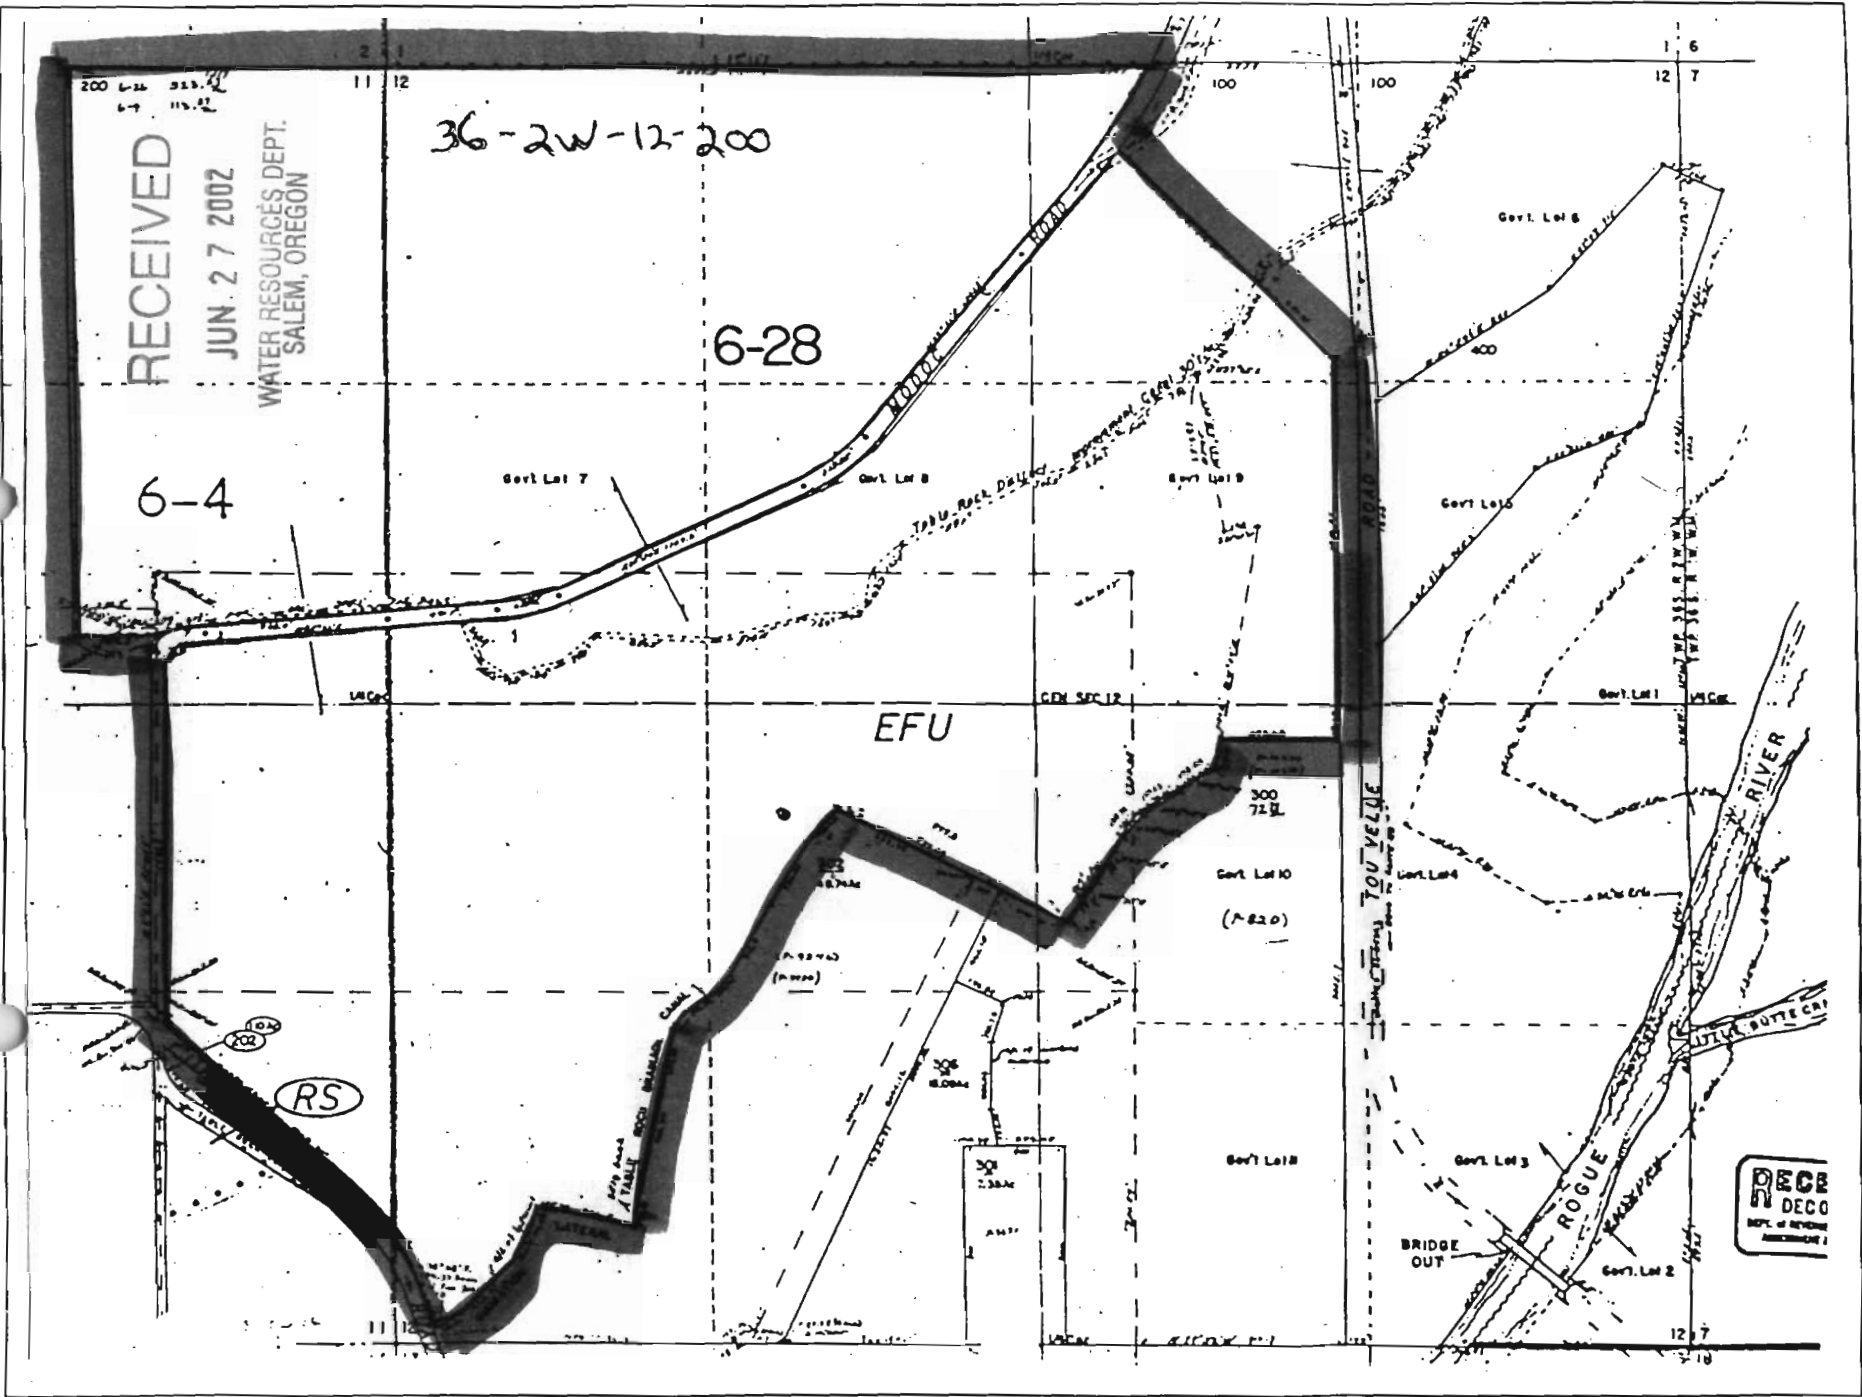

PLAT MAP "A"

RECEIVED

JUN 27 2002

WATER RESOURCES DEPT.
SALEM, OREGON


Bear Creek Orchards
Modoc Orchard

Acreage as listed on Certificate 5324
and Certificate 14209


2 1
11 12

1
12

5324

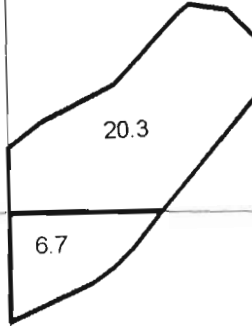

14209

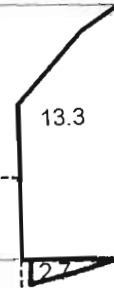

DLC 37



Scale 1" = 1000'

DLC 38

11 12

12 7

14 13

13 18

DLC 41

