


RECEIVED

JUL - 9 1996

# Range 32 E. W. M


WATER RESOURCES DEPT.  
SALEM, OREGON

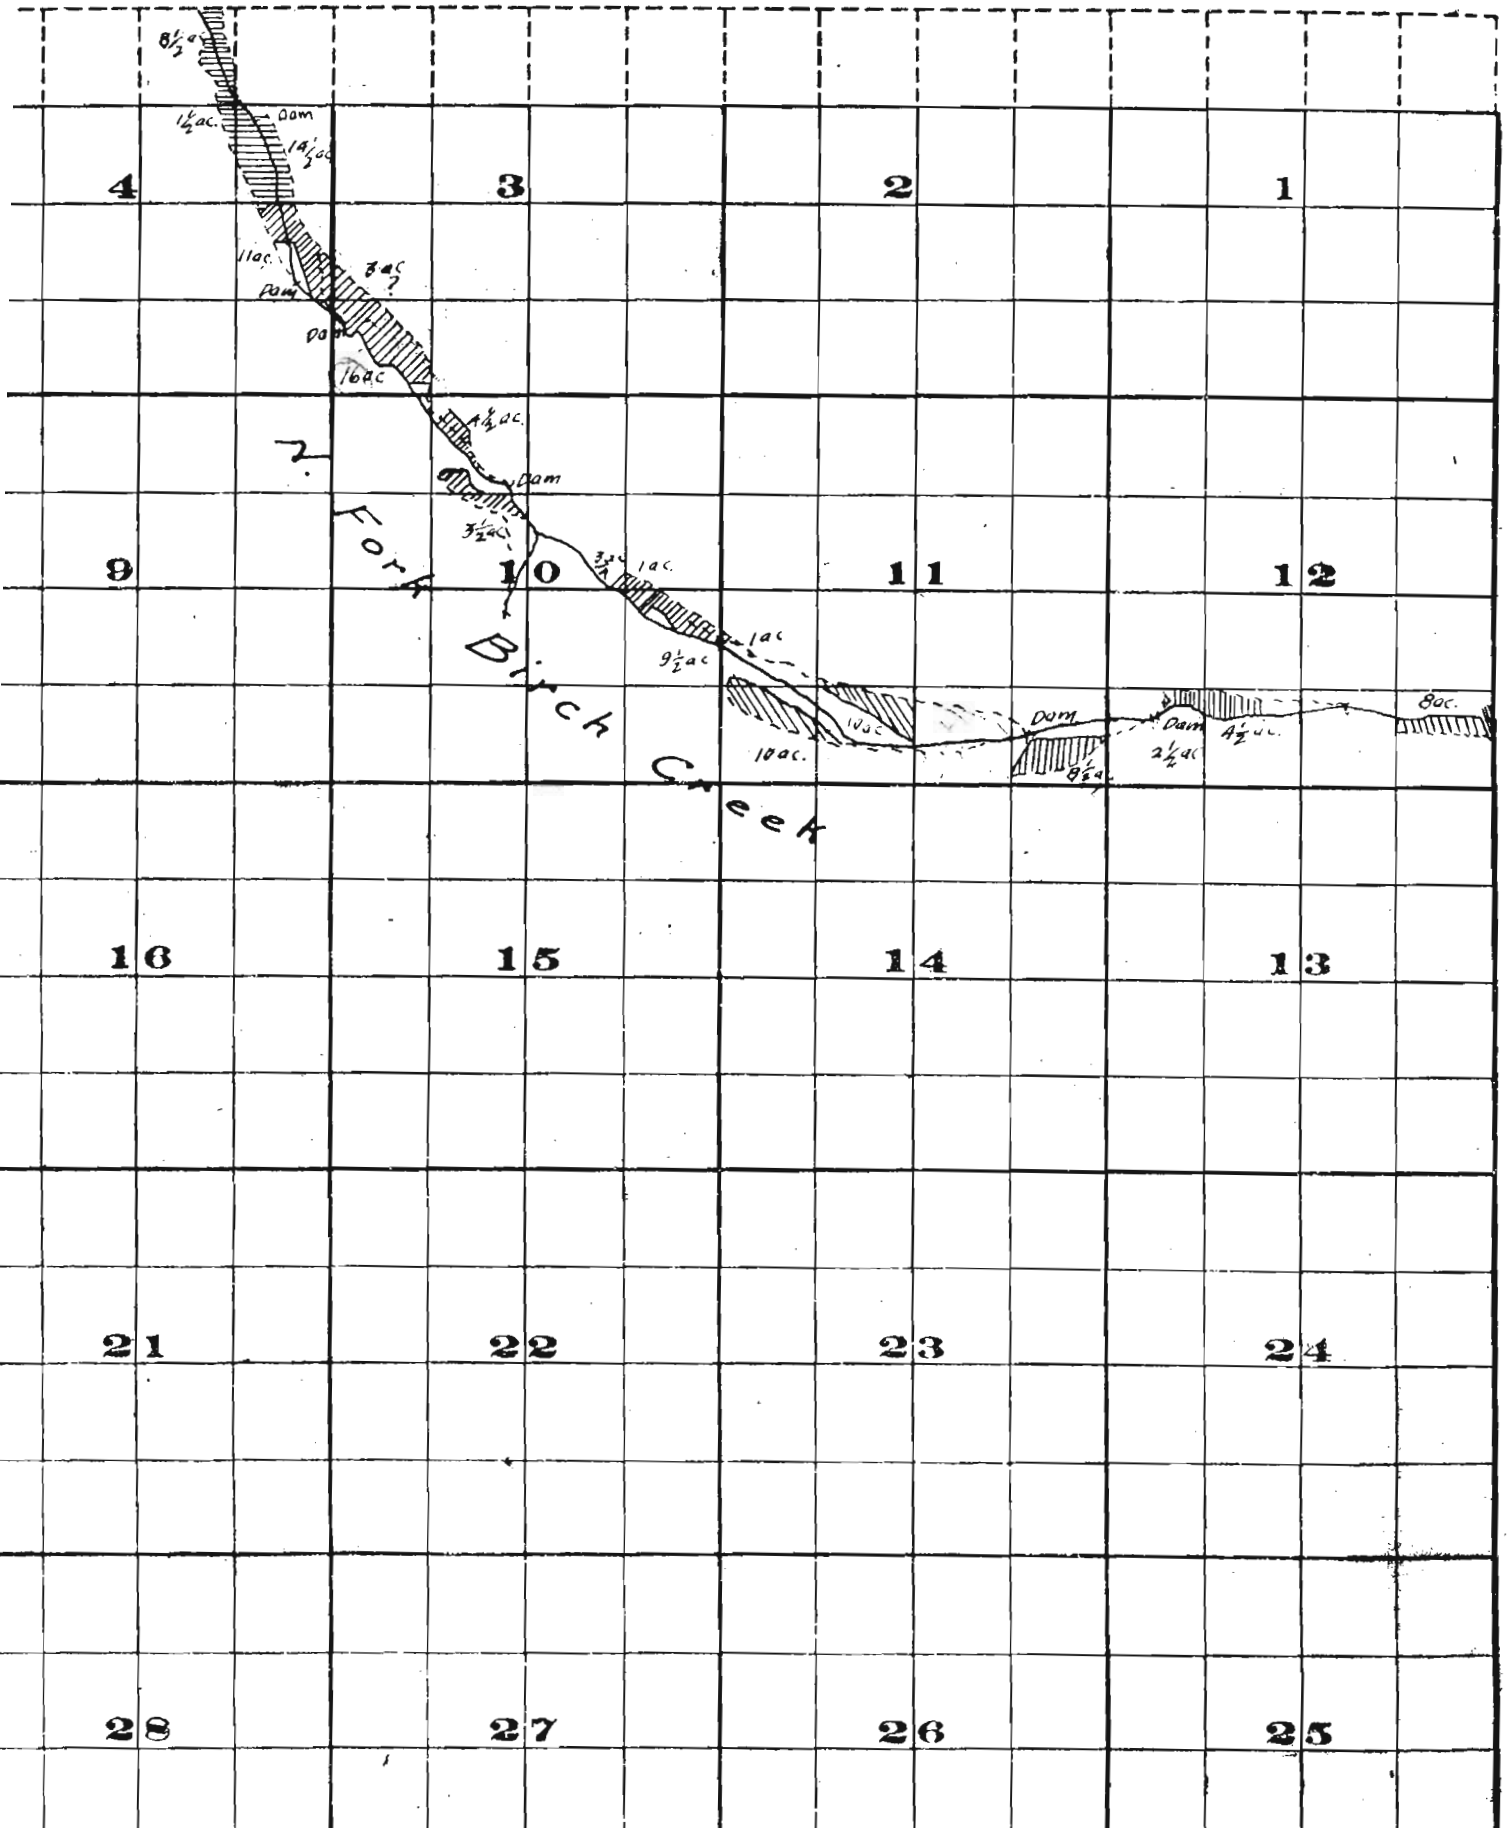

RECEIVED

JUL - 9 1996

WATER RESOURCES DEPT.  
SALEM, OREGON

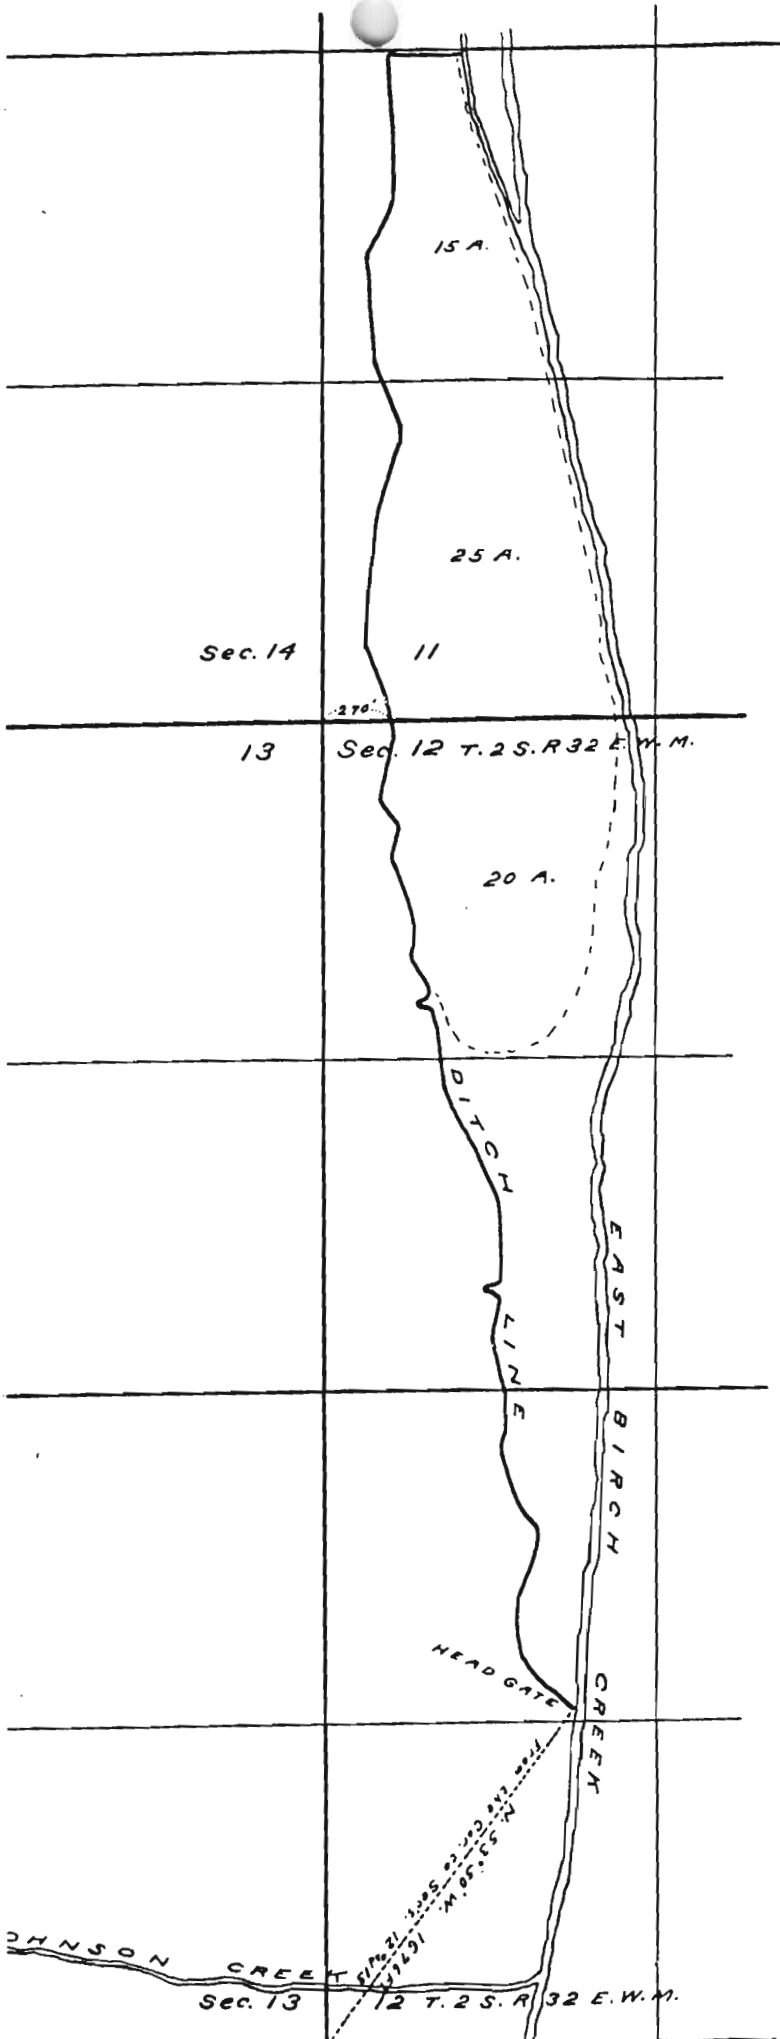

LOWER MAI  
UMATILLA

H-129  
P-137