

INSTREAM TRANSFER
 37 South, Range 1 West,
 Section 31 NESE
 19.10 Acres

- District Boundary USBP
- Road Labels
- Township Range
- Sections
- Section Labels
- Quarters
- Quarter Labels
- Quarter Quarters
- Quarter Quarters Labels
- Lot Labels
- Taxlots
- Waterbodies JACK CO
- Irrigation Ditches JACK CO
- Place of Use WORKING

RECEIVED
 JUN 28 2006
 WATER RESOURCES DEPT
 SALEM, OREGON

scale 1" = 400.00'
 created: 6/8/2006

www.geoirrigation.com

DISCLAIMER: This map is intended for display purposes only and is not intended for any legal representations. There are no warranties, expressed or implied, that accompany this product.















Powered By
 geoirrigation

old land (no BOR Water Right)

INSTREAM TRANSFER

37 South, Range 1 West,
Section 31 NWSE

1.60 Acres

-  District Boundary USBR
-  Road Labels
-  Township Range
-  Sections
-  Section Labels
-  Quarters
-  Quarter Labels
-  Quarter Quarters
-  Quarter Quarters Labels
-  Lot Labels
-  Taxlots
-  Waterbodies JACK CO
-  Irrigation Ditches JACK CO
-  Place of Use WORKING

RECEIVED
JUN 28 2006
WATER RESOURCES DEPT
SALEM, OREGON



scale 1" = 400.00'
 created: 6/8/2006



www.geoirrigation.com

DISCLAIMER: This map is intended for display purposes only and is not intended for any legal representations.
 There are no warranties, expressed or implied, that accompany this product.

Powered By
 geoirrigation



INSTREAM TRANSFER
 37 South, Range 1 West,
 Section 32 NWSW
0.4 Acres

- District Boundary USBR
- Road Labels
- Township Range
- Sections
- section Labels
- Quarters
- Quarter Labels
- Quarter Quarters
- Quarter Quarters Labels
- Lot Labels
- Tracts
- Waterbodies JACK CO
- Irrigation Ditches JACK CO
- Place of Use WORKING


RECEIVED
JUN 28 2006
WATER RESOURCES DEPT
SALEM, OREGON

scale 1" = 400.00'
 created: 6/8/2006

www.geoirrigation.com

DISCLAIMER: This map is intended for display purposes only and is not intended for any legal representations.
 There are no warranties, expressed or implied, that accompany this product.

Powered By
 geoirrigation

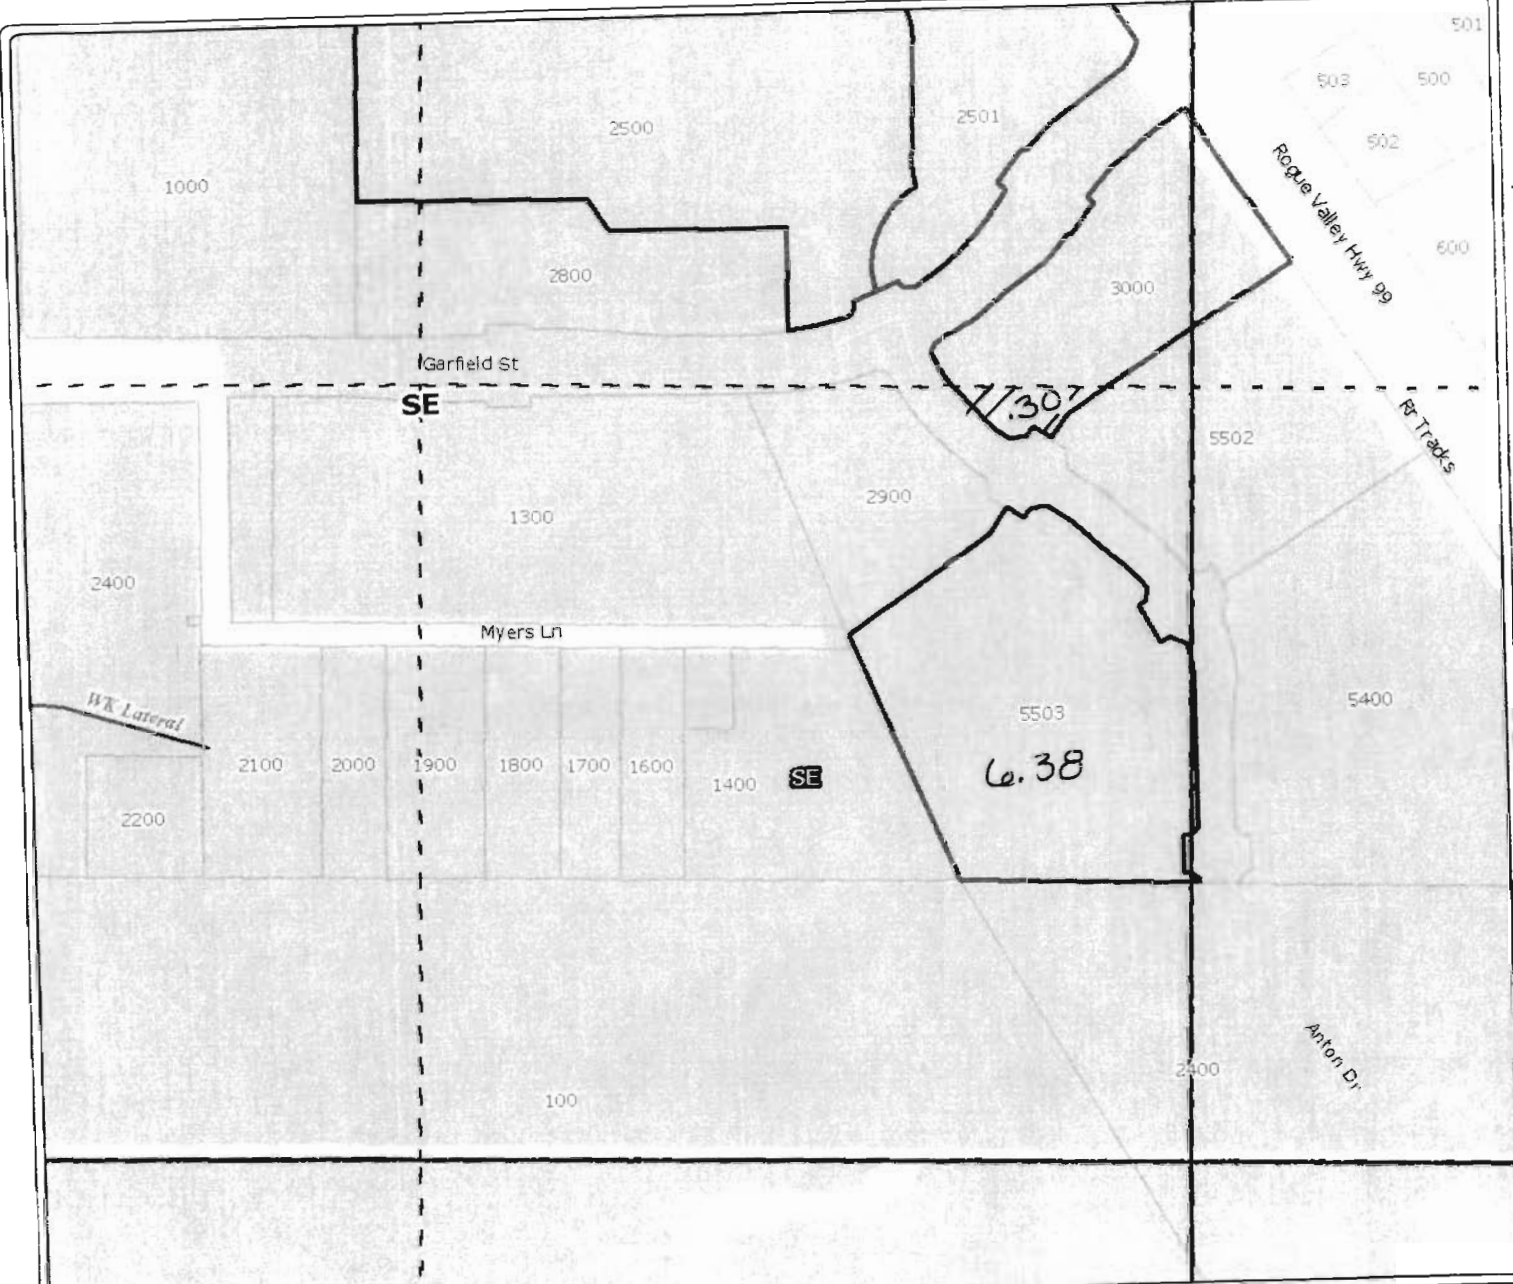

INSTREAM TRANSFER

37 South, Range 1 West,
Section 31 SESE

6.68 Acres

- District Boundary USBR
- Road Labels
- Township Range
- Sections
- Section Labels
- Quarters
- Quarter Labels
- Quarter Quarters
- Quarter Quarters Labels
- Lot Labels
- Taxlots
- Waterbodies JACK CO
- Irrigation Ditches JACK CO
- Piece of Use WORKING

RECEIVED

JUN 28 2006

**WATER RESOURCES DEPT
SALEM, OREGON**



scale 1" = 400.00'
created: 6/8/2006

www.geoirrigation.com

DISCLAIMER: This map is intended for display purposes only and is not intended for any legal representations
There are no warranties, expressed or implied, that accompany this product.

Powered By
geoirrigation

old land *EM*