


Attachment 1

EFU-G

SEE MAP 33 07V

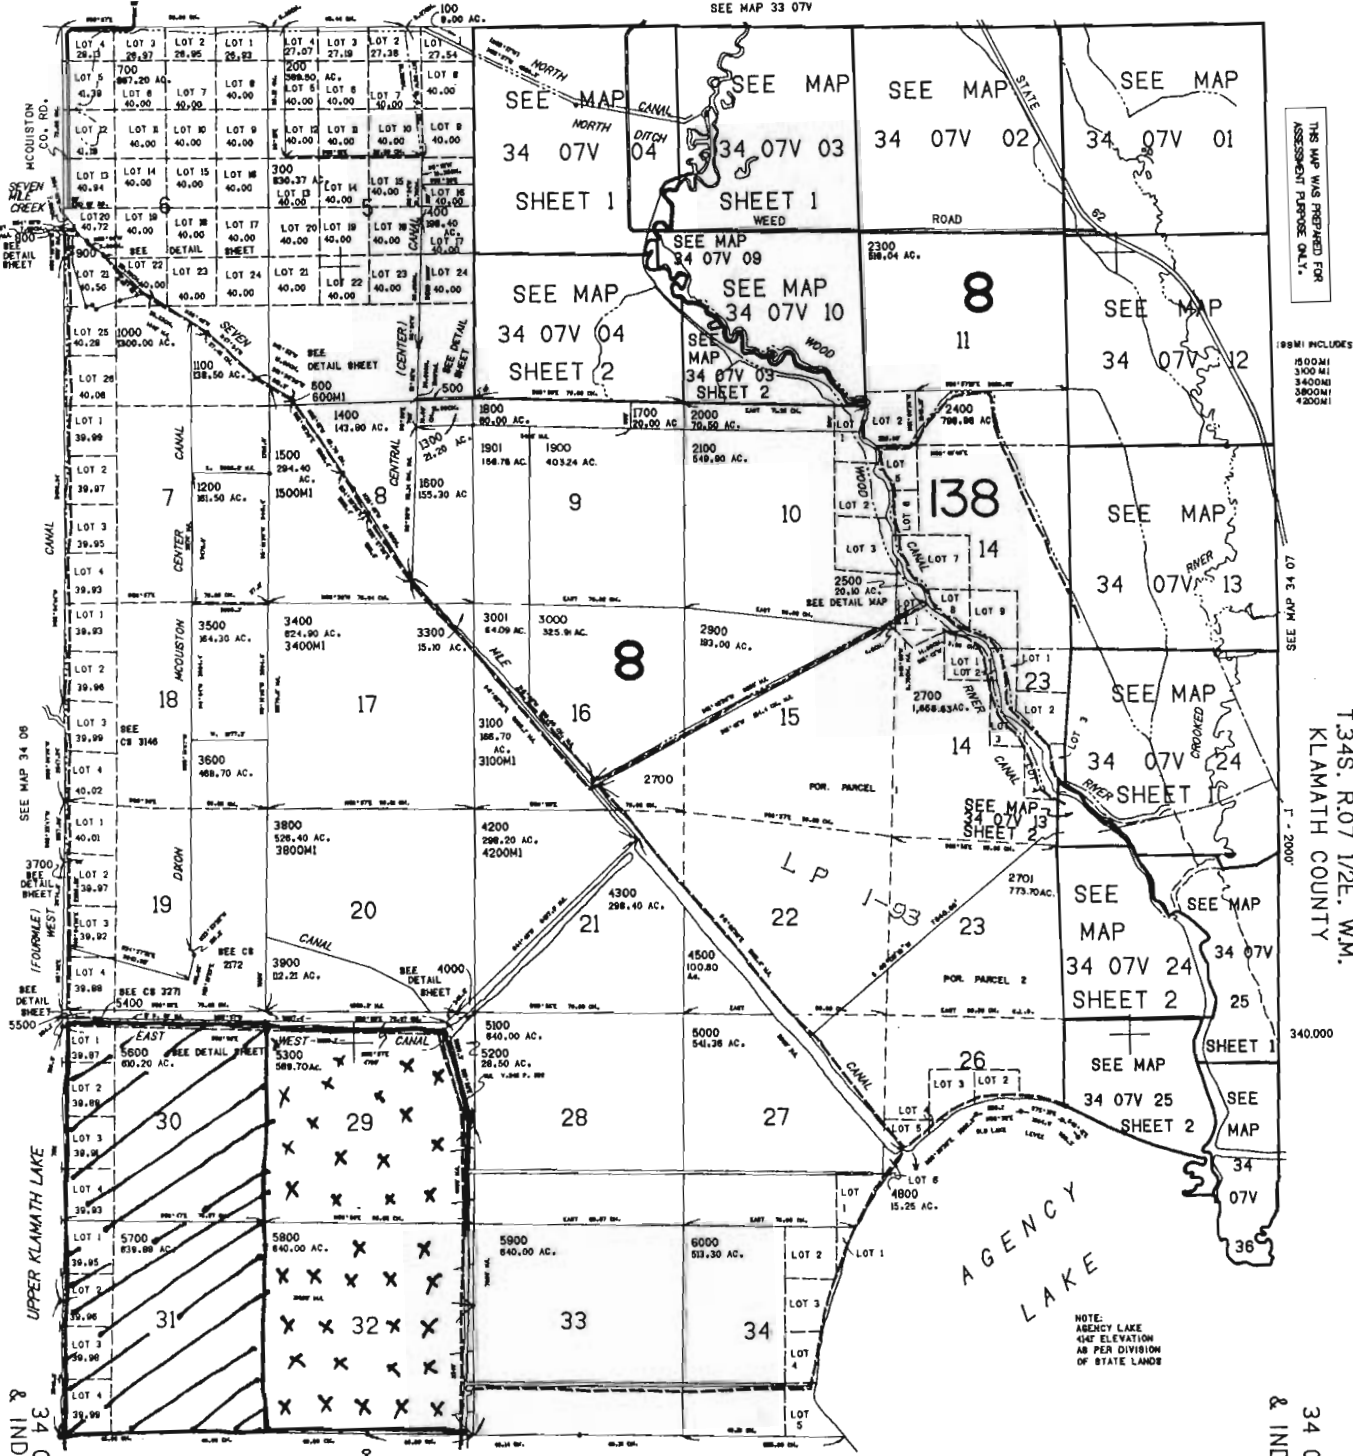

THIS MAP WAS PREPARED FOR ASSESSMENT PURPOSE ONLY.

198M INCLUDES
1500M
3000M
3400M
3800M
4200M

T.34S. R.07 1/2E. W.M.
KLAMATH COUNTY

34000

34 07V
& INDEX

UPPER KLAMATH LAKE
& INDEX
34 07V

/ / / / 42582
/ / / / 42583
x x x x 42581

SEE MAP 35 07V

RECEIVED
JUN 01 2004
WATER RESOURCES DEPT
SALEM OREGON

T.35S, R.07 1/2E, W.M.
KLAMATH COUNTY


35 07V

THIS MAP WAS PREPARED FOR
ASSESSMENT PURPOSE ONLY.

1"=2000'

42582 + 42583 42581

SEE MAP 34 07V

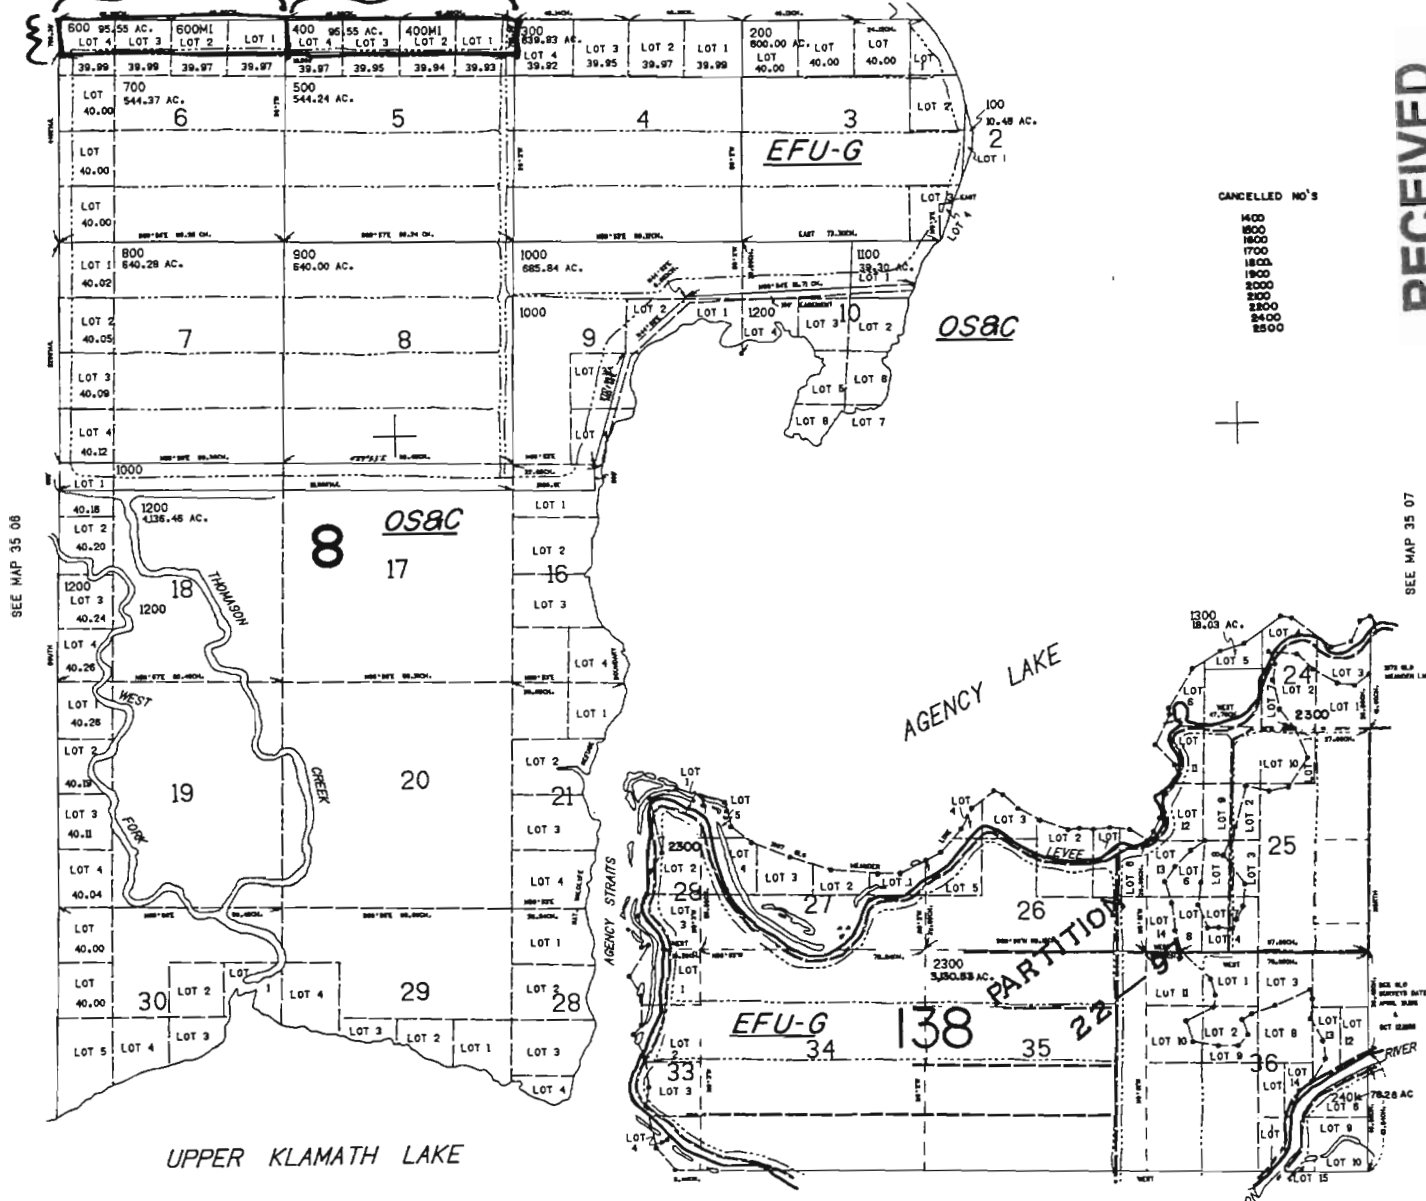

- CANCELLED NO'S
- 1400
 - 1500
 - 1600
 - 1700
 - 1800
 - 1900
 - 2000
 - 2100
 - 2200
 - 2300
 - 2400
 - 2500

RECEIVED

JUN 01 2004

WATER RESOURCES DEPT
SALEM, OREGON

SEE MAP 35 08

SEE MAP 35 07


SEE MAP 36 07VA

35 07V

300,000

1000.000

Certificate 42581

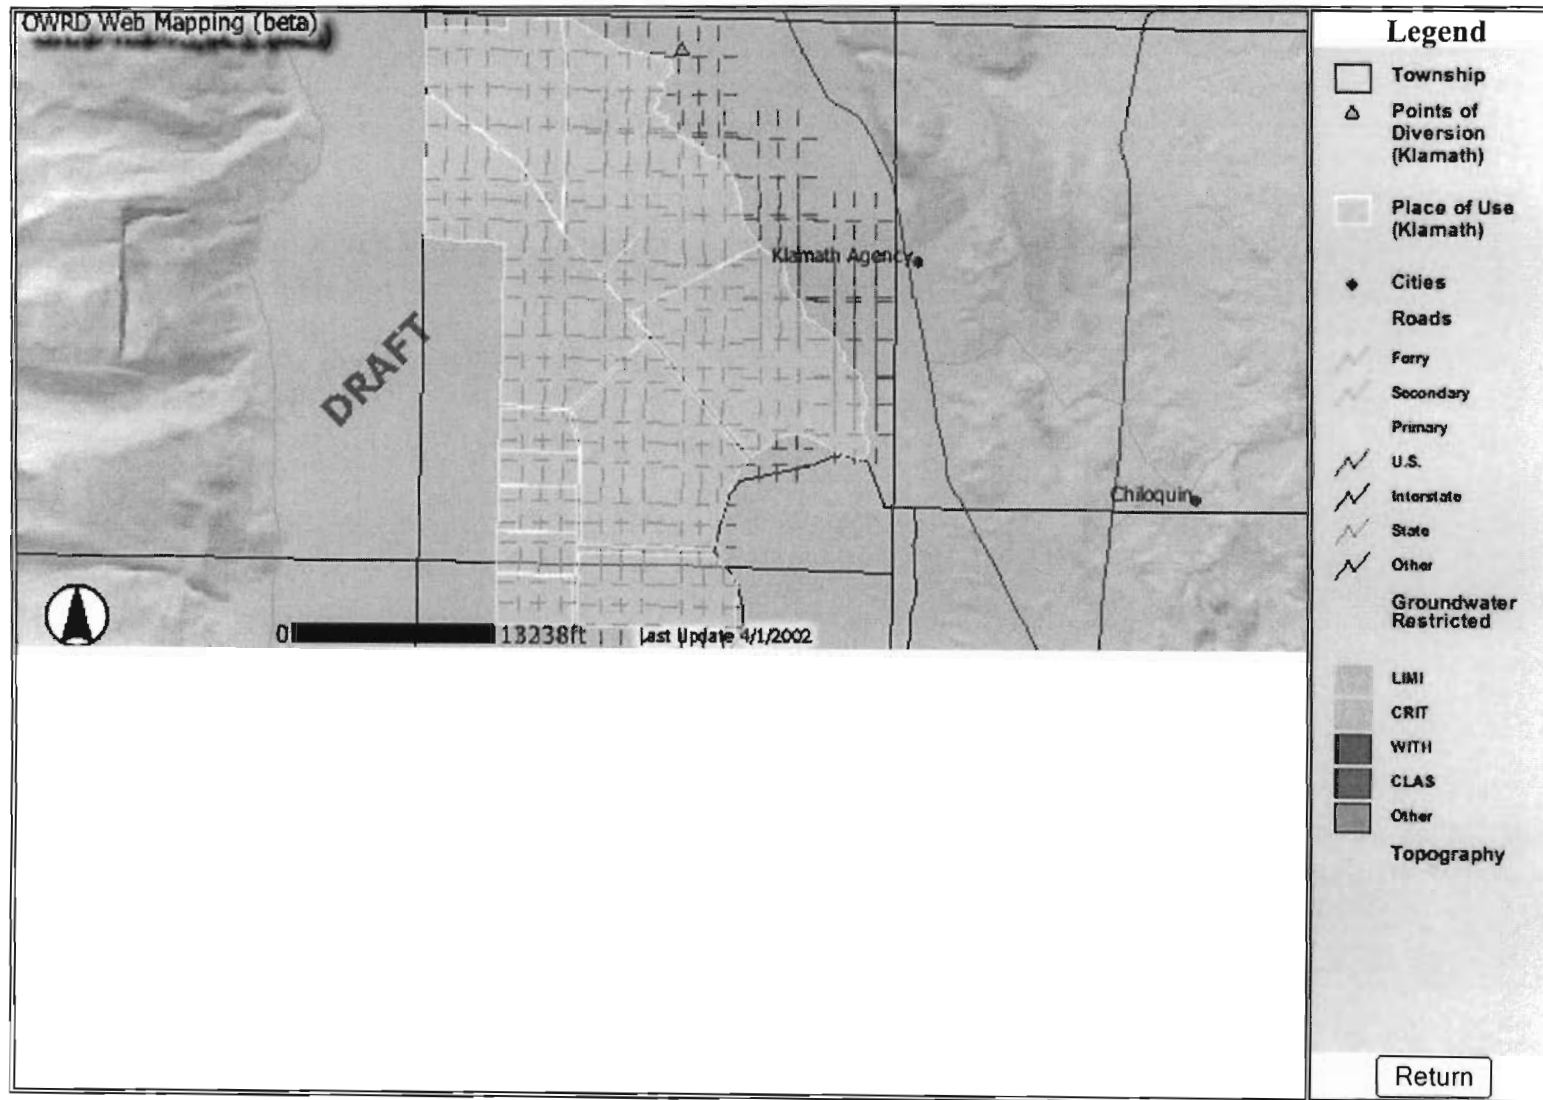


RECEIVED

JUN 07 2004

WATER RESOURCES DEPT
SALEM, OREGON

Certificate 42582

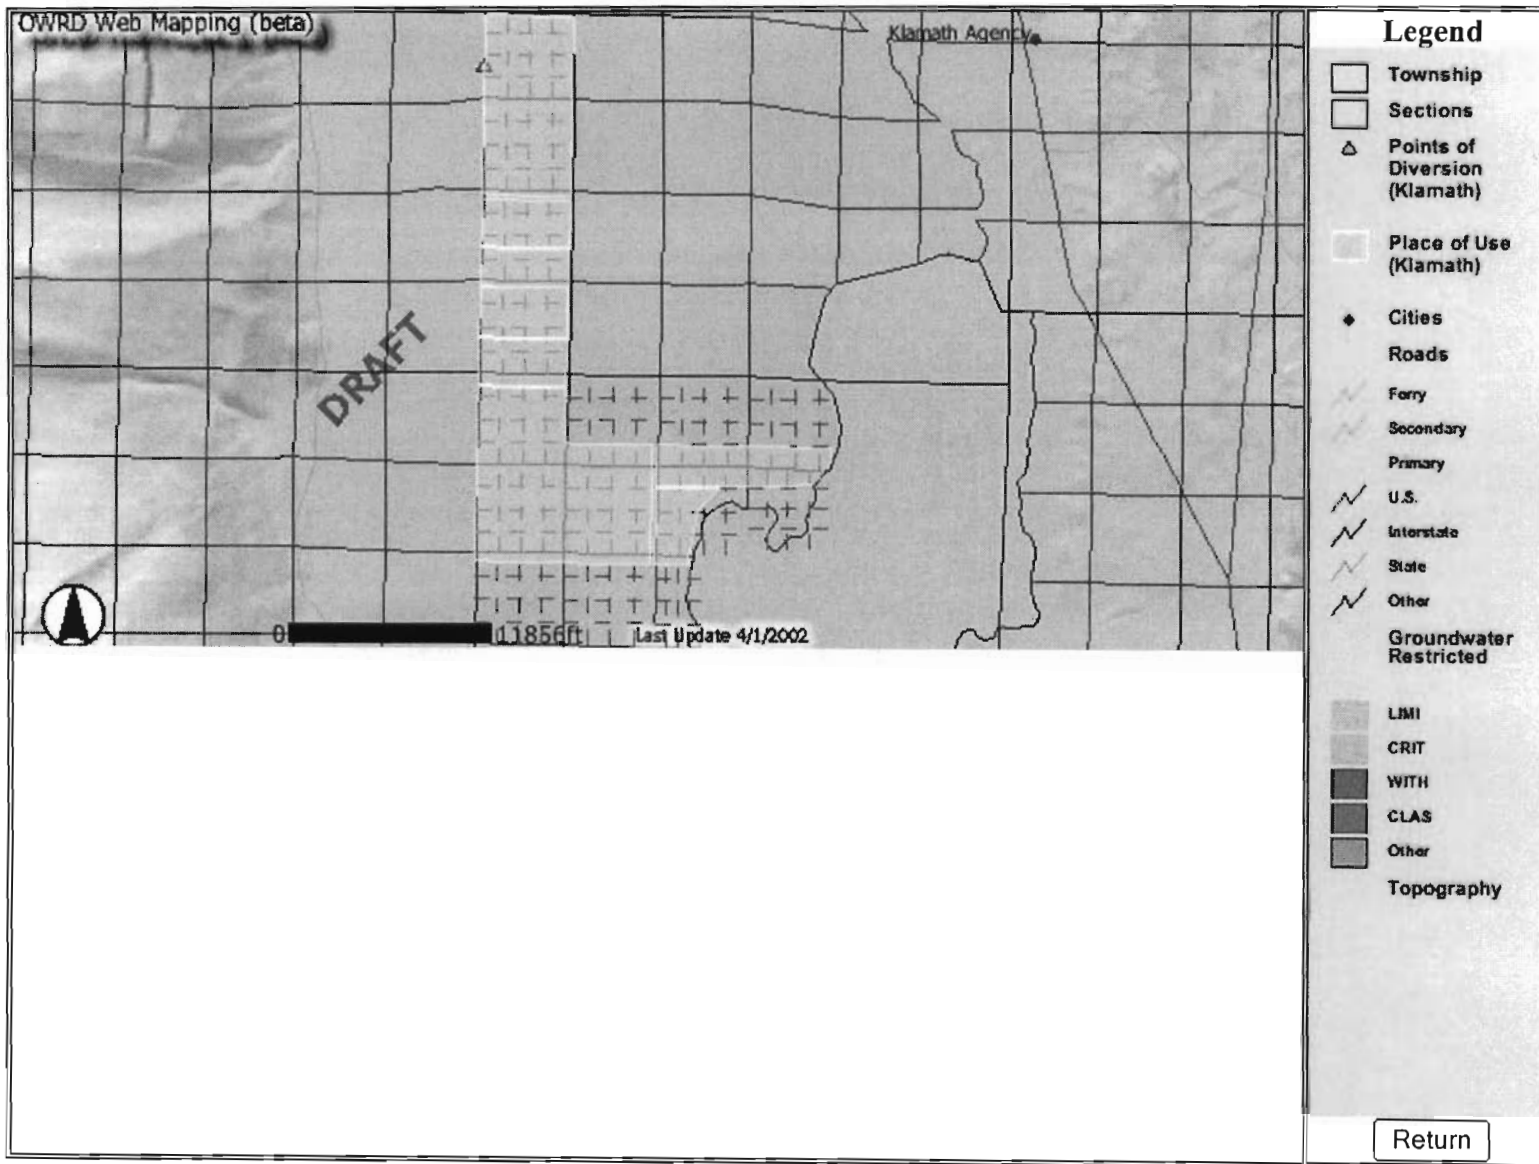


RECEIVED

JUN 07 2004

WATER RESOURCES DEPT
SALEM, OREGON

Certificate 42583

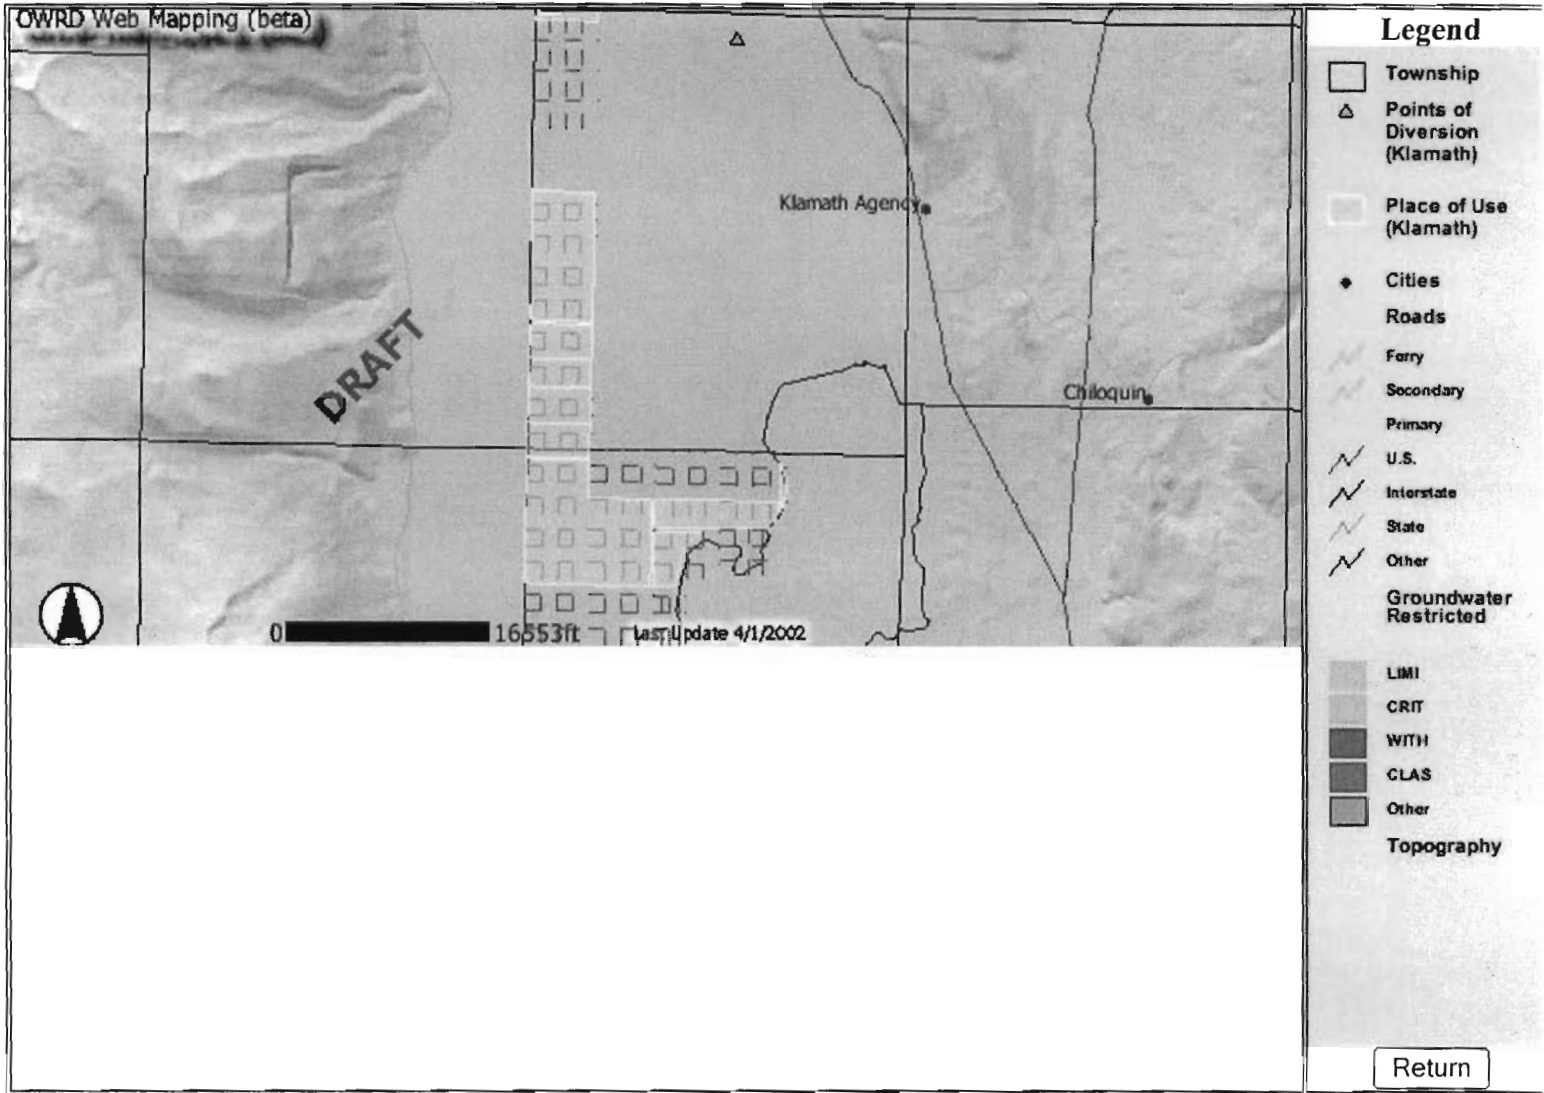

RECEIVED

JUN 07 2004

WATER RESOURCES DEPT
SALEM, OREGON