

RECEIVED
DEC 15 1967

STATE ENGINEER
SALEM OREGON

Transfer No. S-195


Date _____

Map of lands T₆ which water right is being transferred.

Township 18

Range 12

Section 3

			<p>2 acres</p> 

RECEIVED

SEP 13 1967

STATE ENGINEER
CLATSOP COUNTY OREGON

Transfer No. 5-195


Date _____

Map of lands to which water right is being transferred.

Township 17

Range 13

Section 18

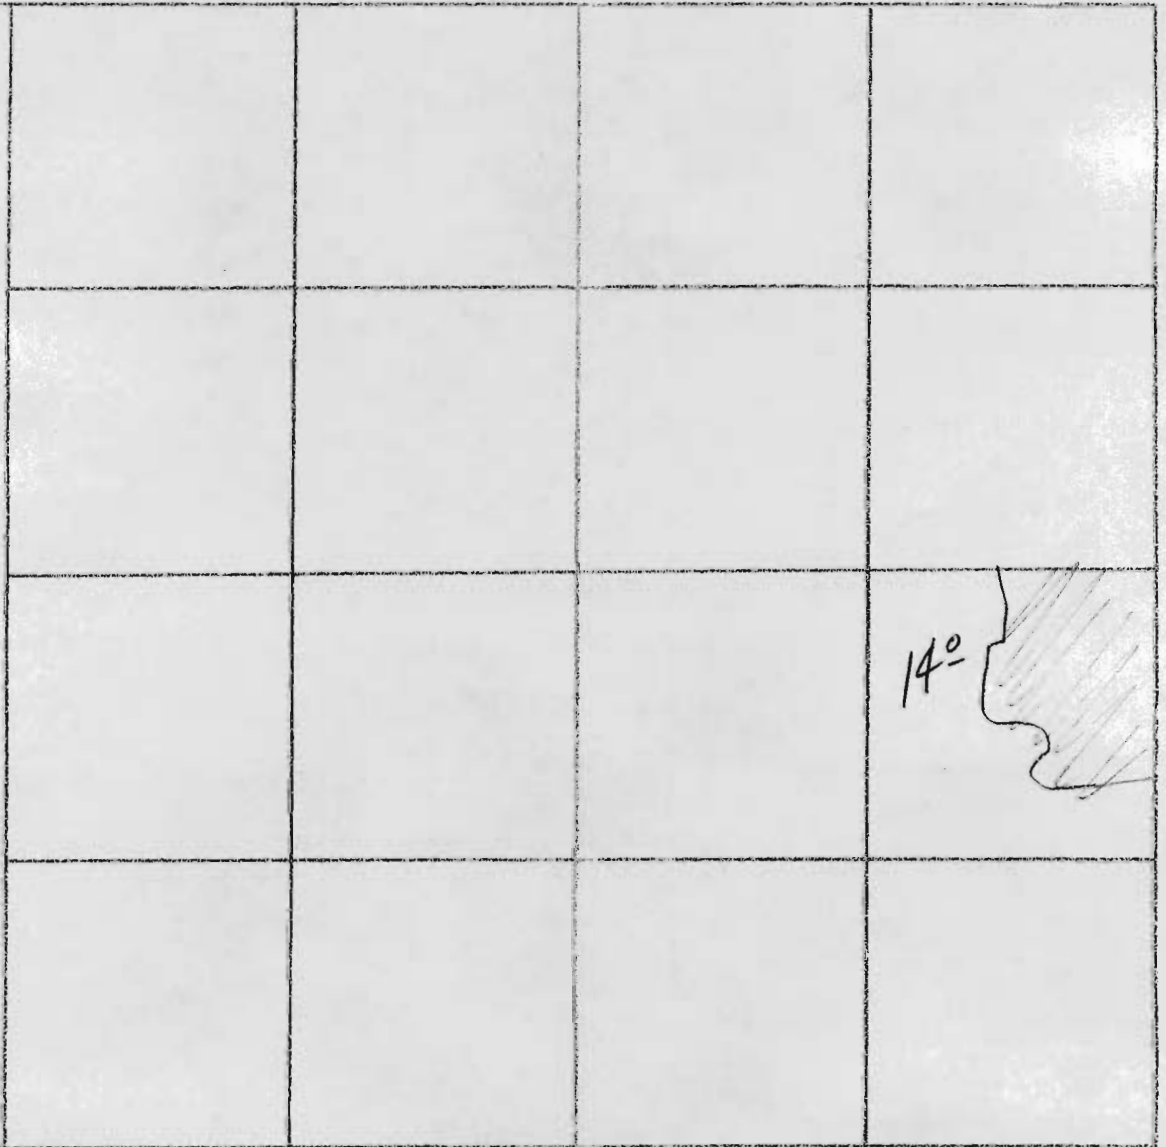

Transfer No. 5-195


Date _____

Map of lands To which water right is being transferred.

Township 17

Range 13

Section 34

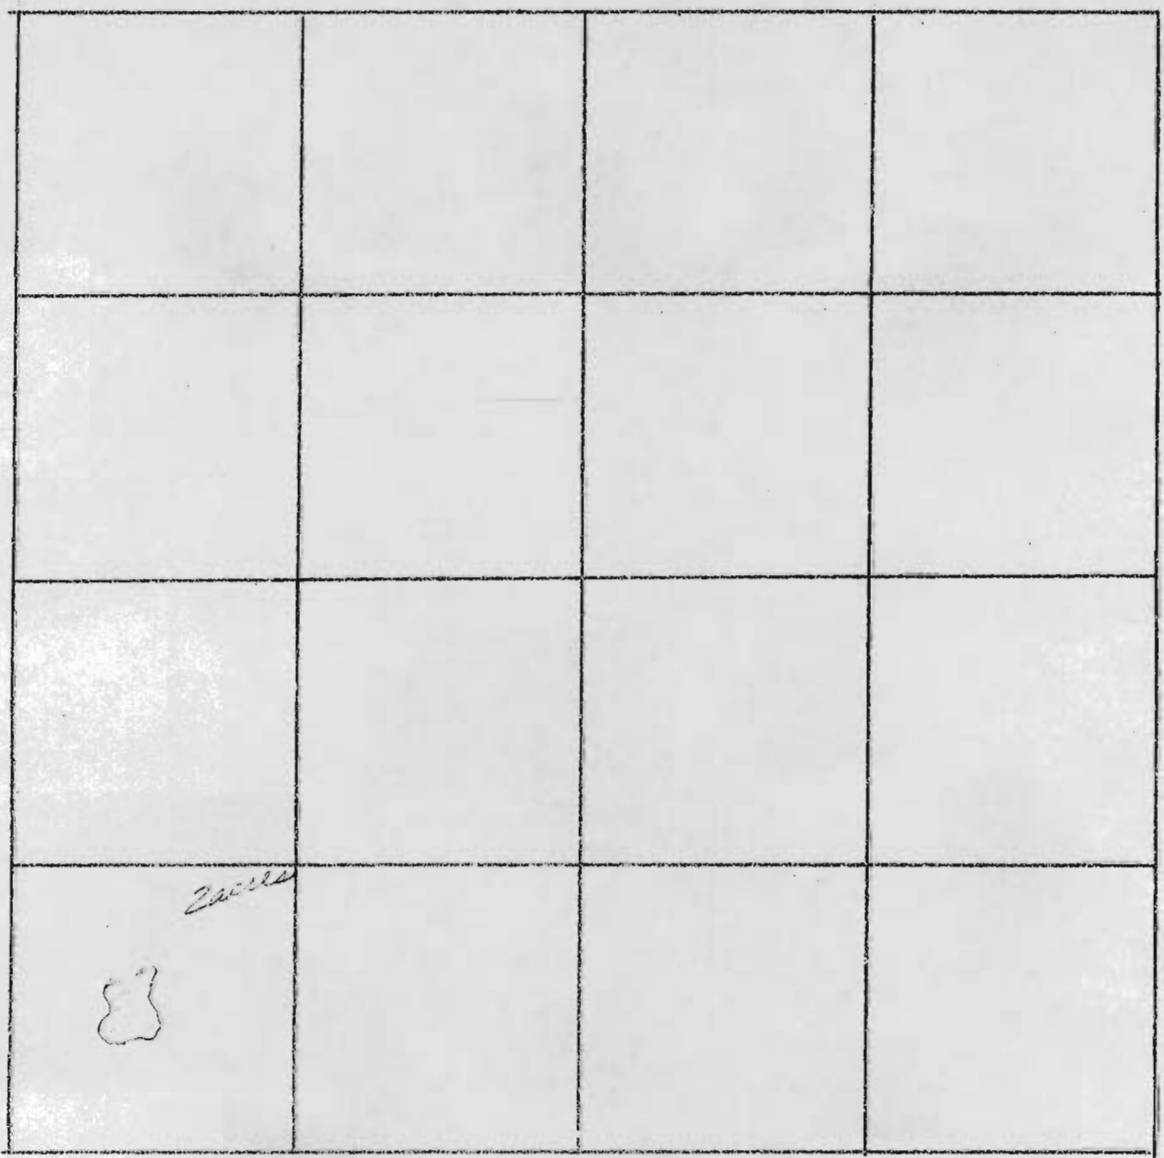

For Ray McBride, Rt 1, Box 222 M, Bend, Oregon

Transfer No. 5-195


Date _____

Map of lands to _____ which water right is being transferred.

Township 17

Range 13

Section 33

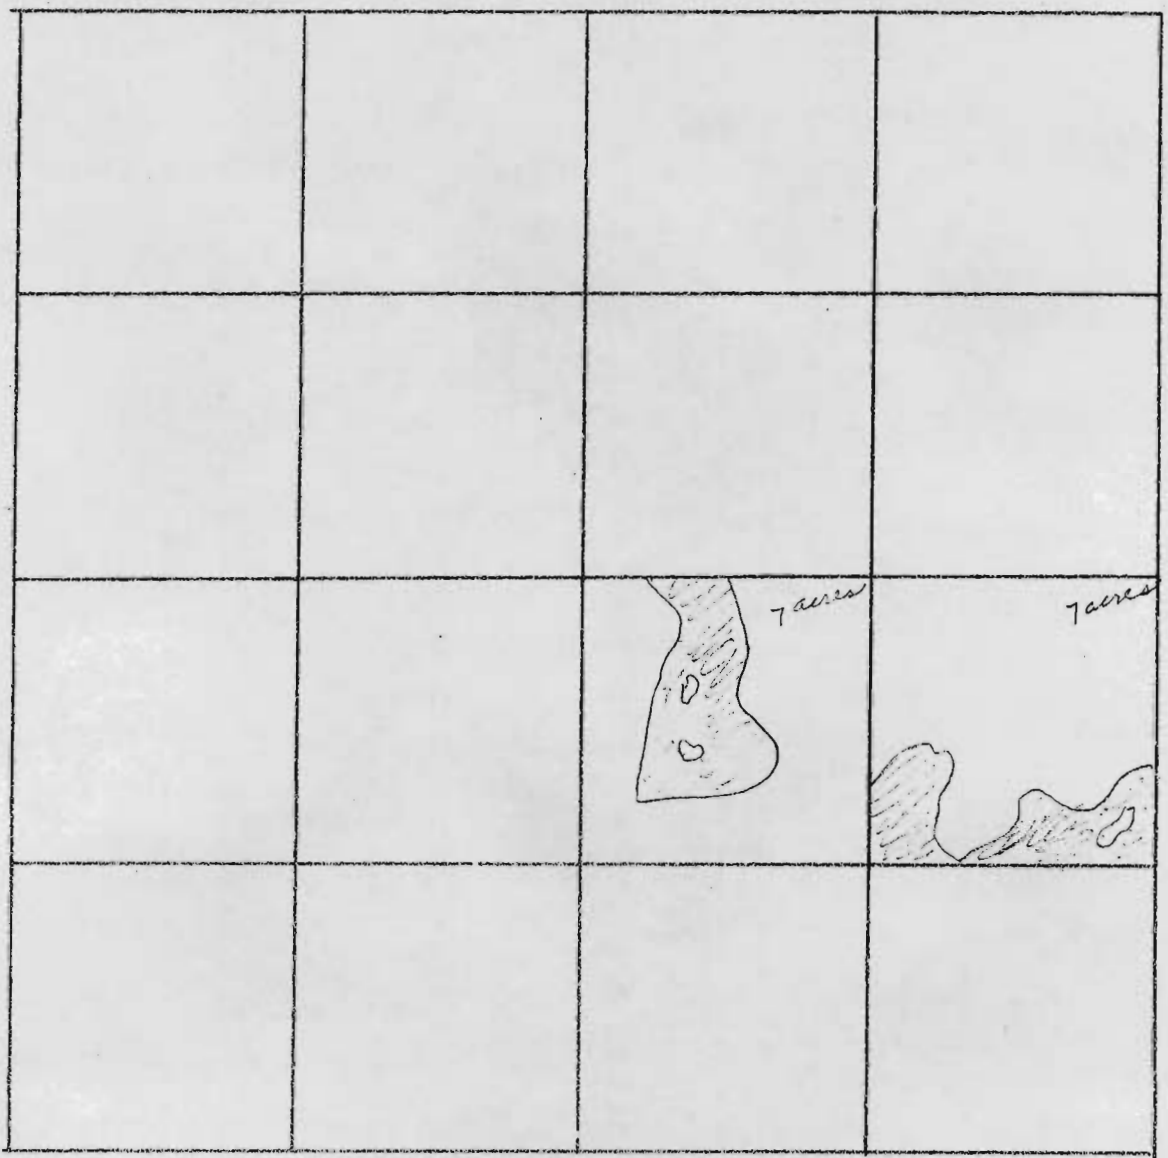

For R. S. Ross, Rt 1, Box 215, Bend, Oregon

Transfer No. _____


Date _____

Map of lands from _____ which water right is being transferred.

Township 17

Range 13

Section 19

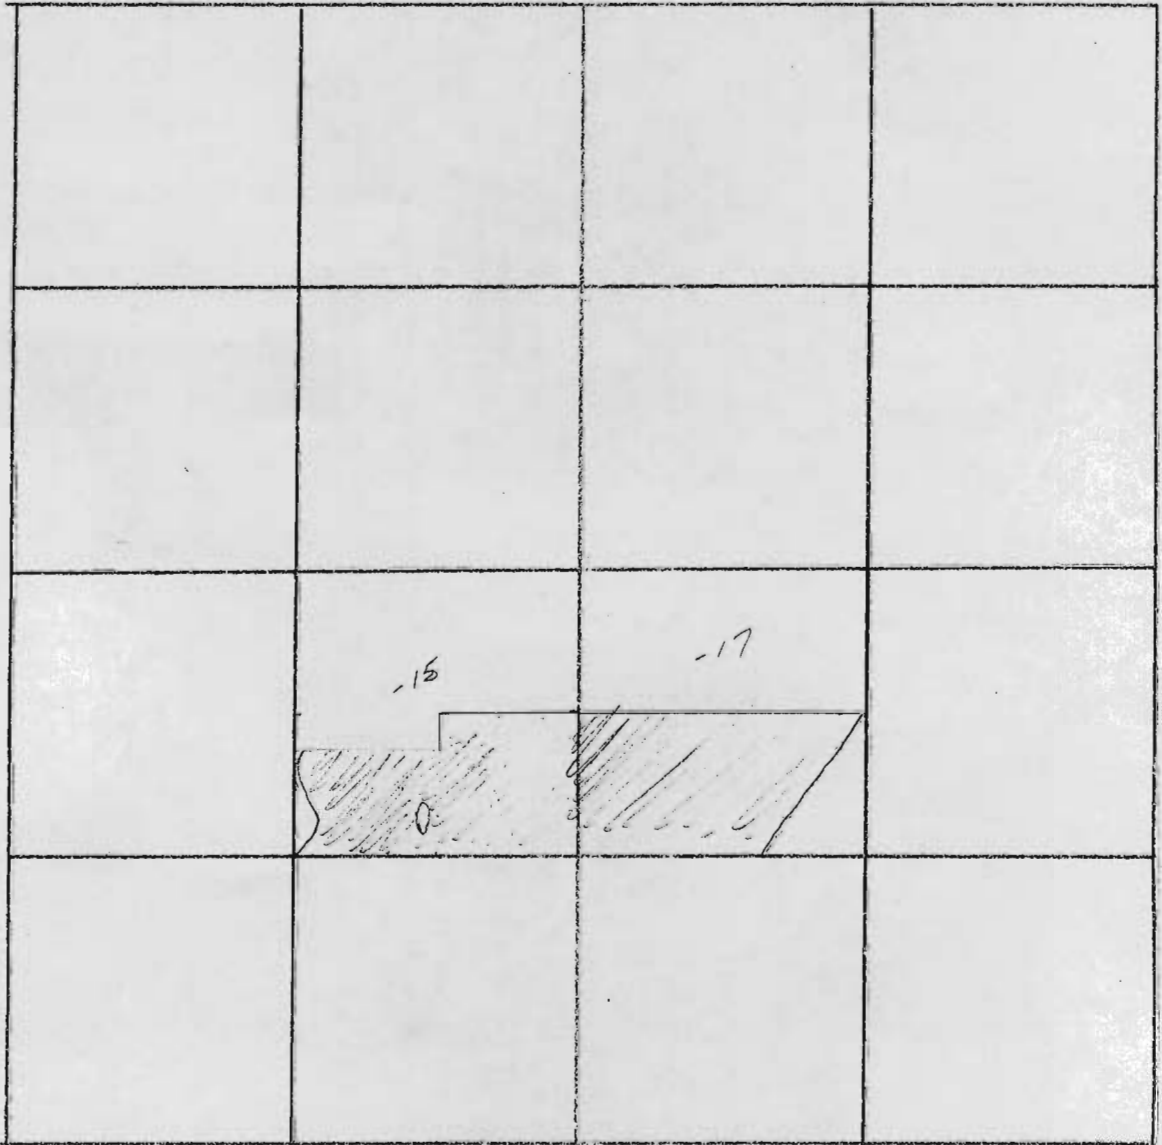

Smead