


STAYTON

EXHIBIT "A"

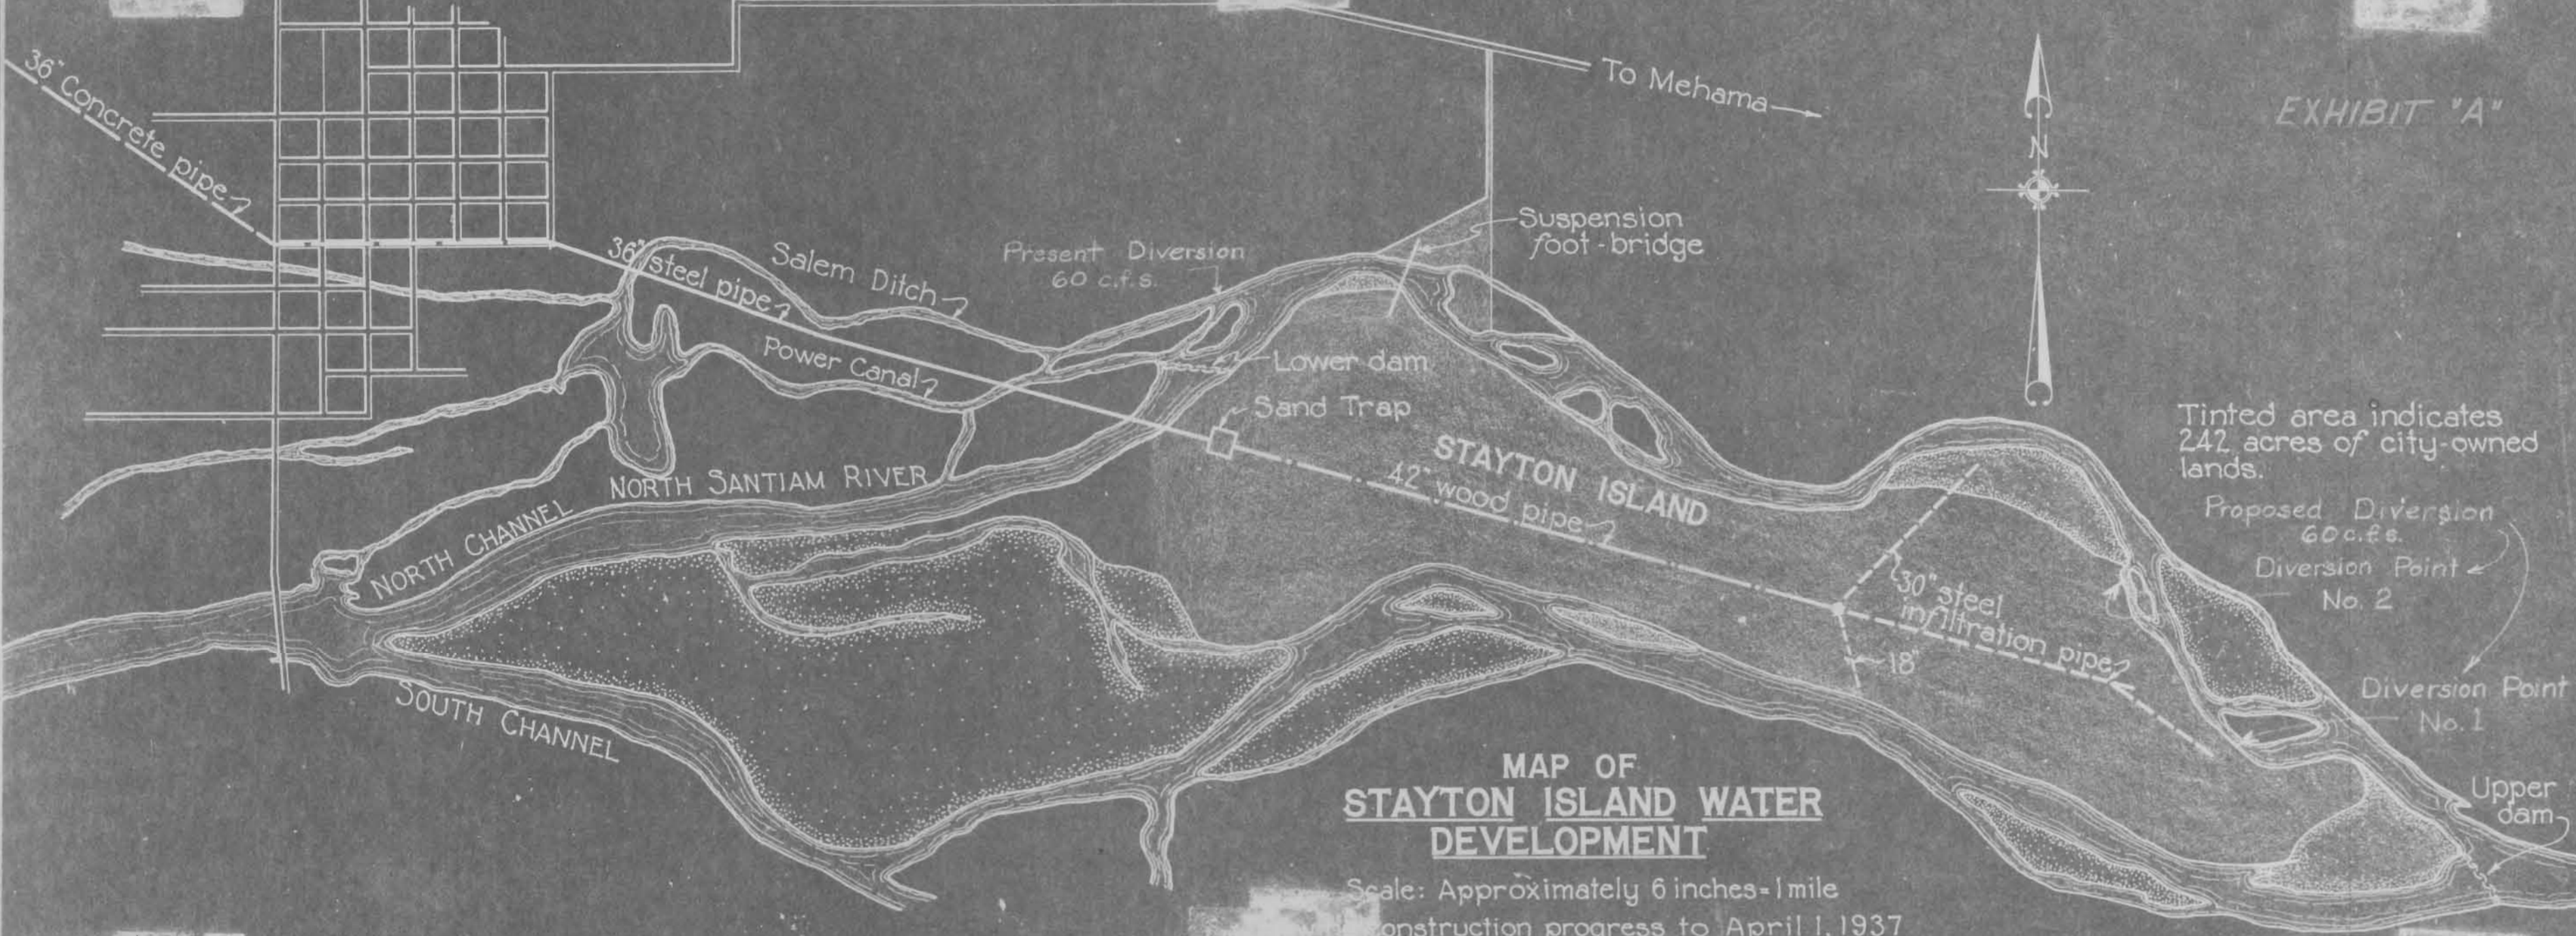

36" Concrete pipe

To Mehama



36" steel pipe
Salem Ditch

Present Diversion
60 c.f.s.

Suspension
foot-bridge

Power Canal

Lower dam

Sand Trap

STAYTON ISLAND
42" wood pipe

Tinted area indicates
242 acres of city-owned
lands.

Proposed Diversion
60 c.f.s.

Diversion Point
No. 2

NORTH SANTIAM RIVER

NORTH CHANNEL

30" steel
infiltration pipe
18'

Diversion Point
No. 1

SOUTH CHANNEL

Upper
dam

**MAP OF
STAYTON ISLAND WATER
DEVELOPMENT**

Scale: Approximately 6 inches = 1 mile
Construction progress to April 1, 1937