

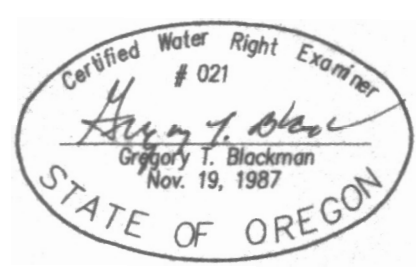
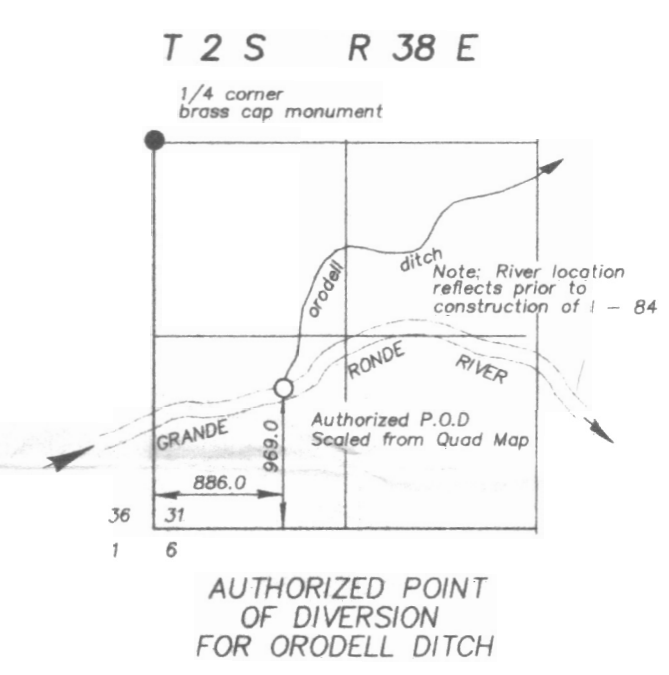


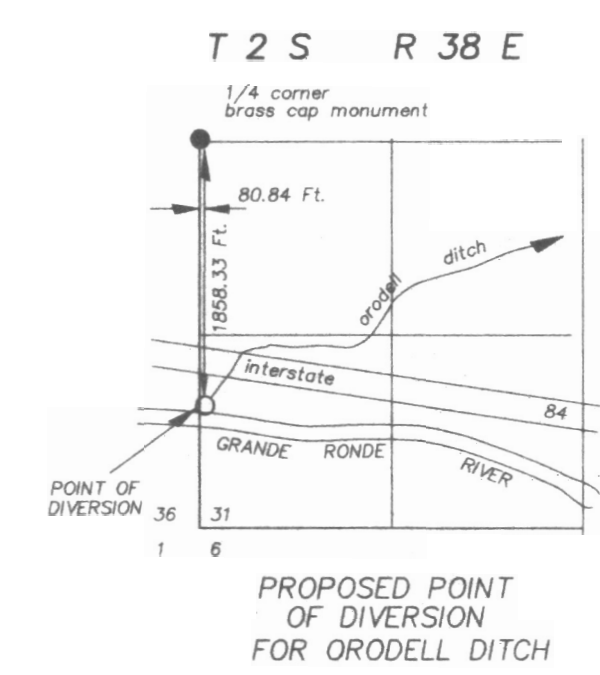

SCALE 1" = 1320'

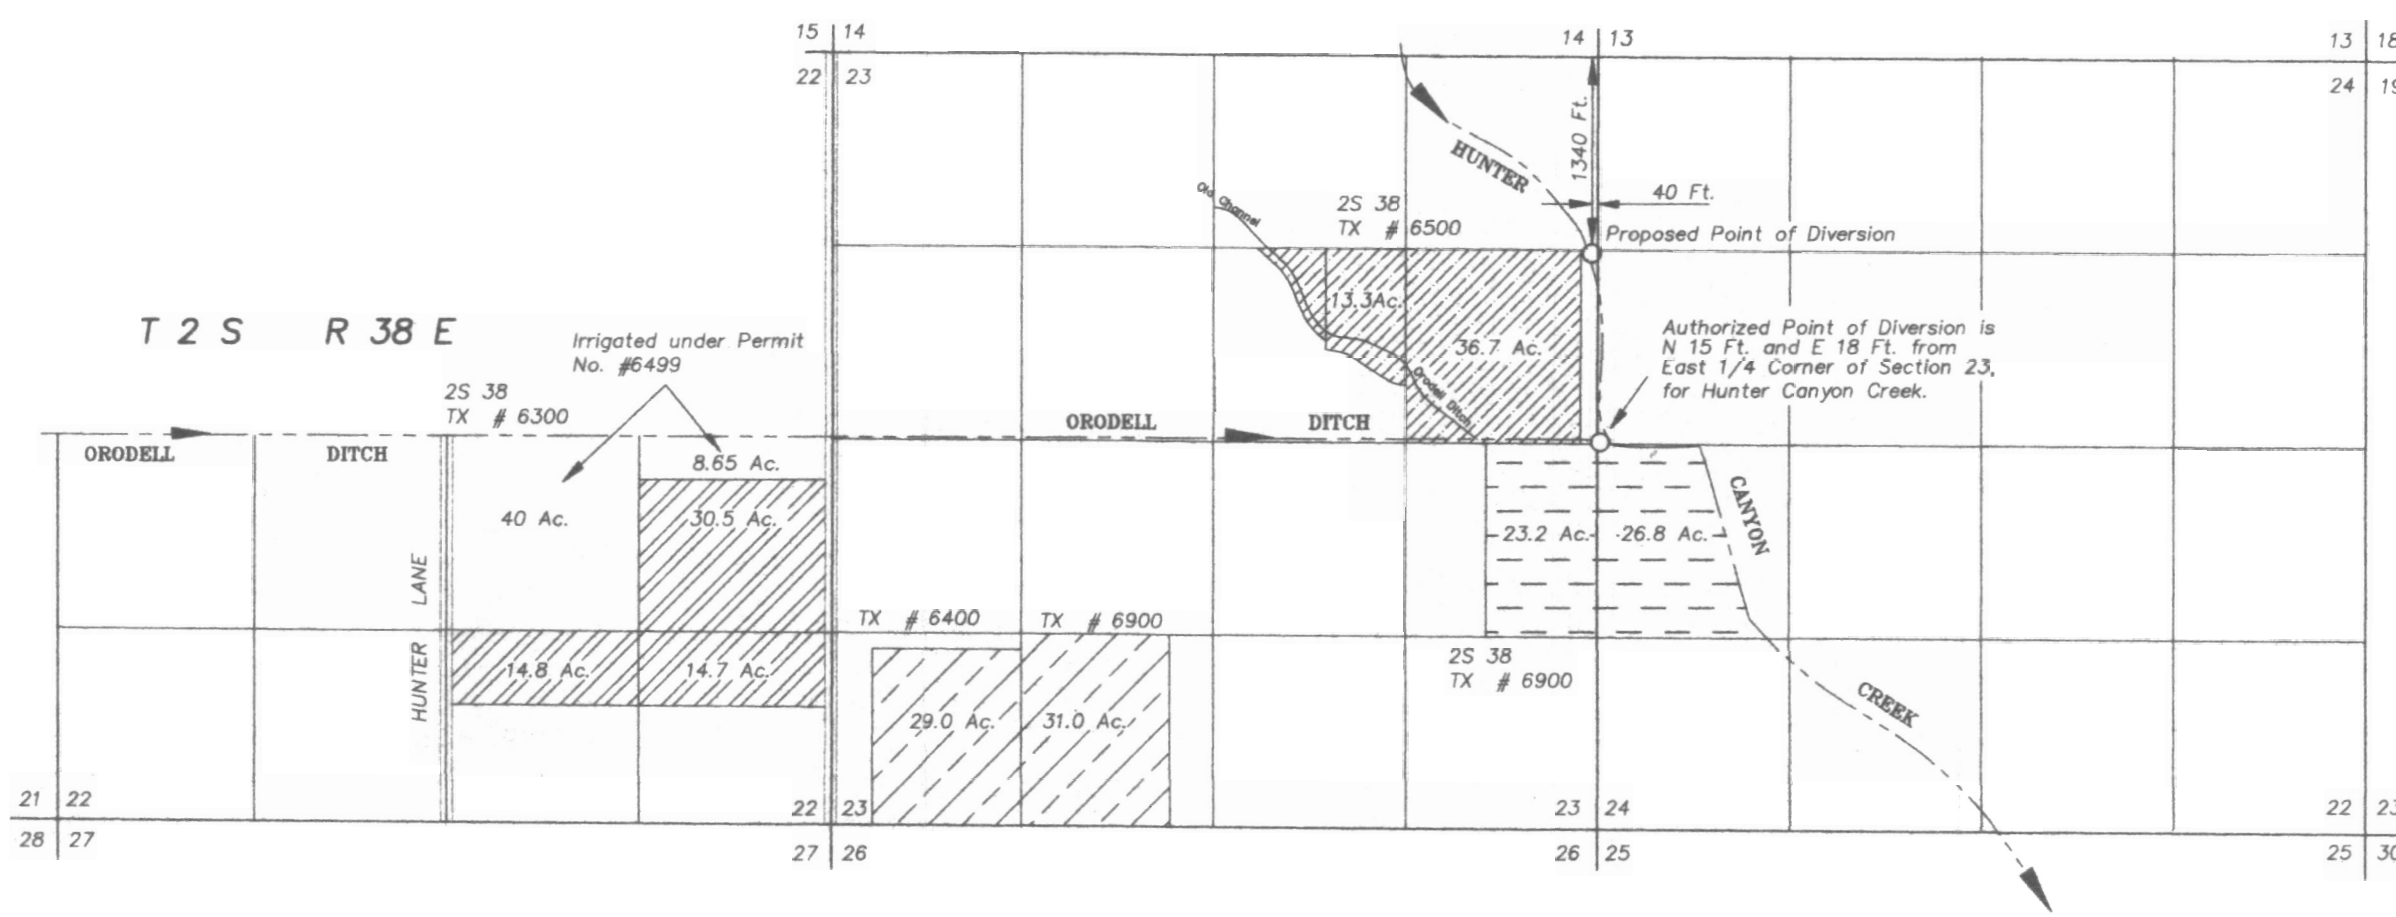

NOTE: The preparation of this map was for the purpose of identifying the location of the proposed water right and has no intent to provide dimensions or location of property ownership lines. Location information shown hereon was furnished by the applicant.

APPLICATION MAP OF
CHANGE IN PLACE OF USE
AND
POINT OF DIVERSION
FOR
STEVEN LYNN STONEBREAKER
BY
BAGETT- GRIFFITH & BLACKMAN
2006 ADAMS AVENUE
LAGRANDE, ORE. 97850
January 11, 2000

T-8478

APPLICATION NO. _____
PERMIT NO. _____

RECEIVED

APR - 6 2000

WATER RESOURCES DEPT.
SALEM, OREGON