

THIS MAP WAS PREPARED FOR ASSESSMENT PURPOSE ONLY

NW 1/4 SEC. 22 T. 1 N. R. 10 E. W. M. HOOD RIVER COUNTY

Map Legend

Map Symbols

- Turnout Box
- Open Ditch
- Pipeline
- Property Line


Water Right Certificate

- C-74642
- Transfer From
- Transfer To


**East Fork Irrigation District
Hood River, Oregon**

Section 22B T1N R10E

Scale 1" = 200' cms

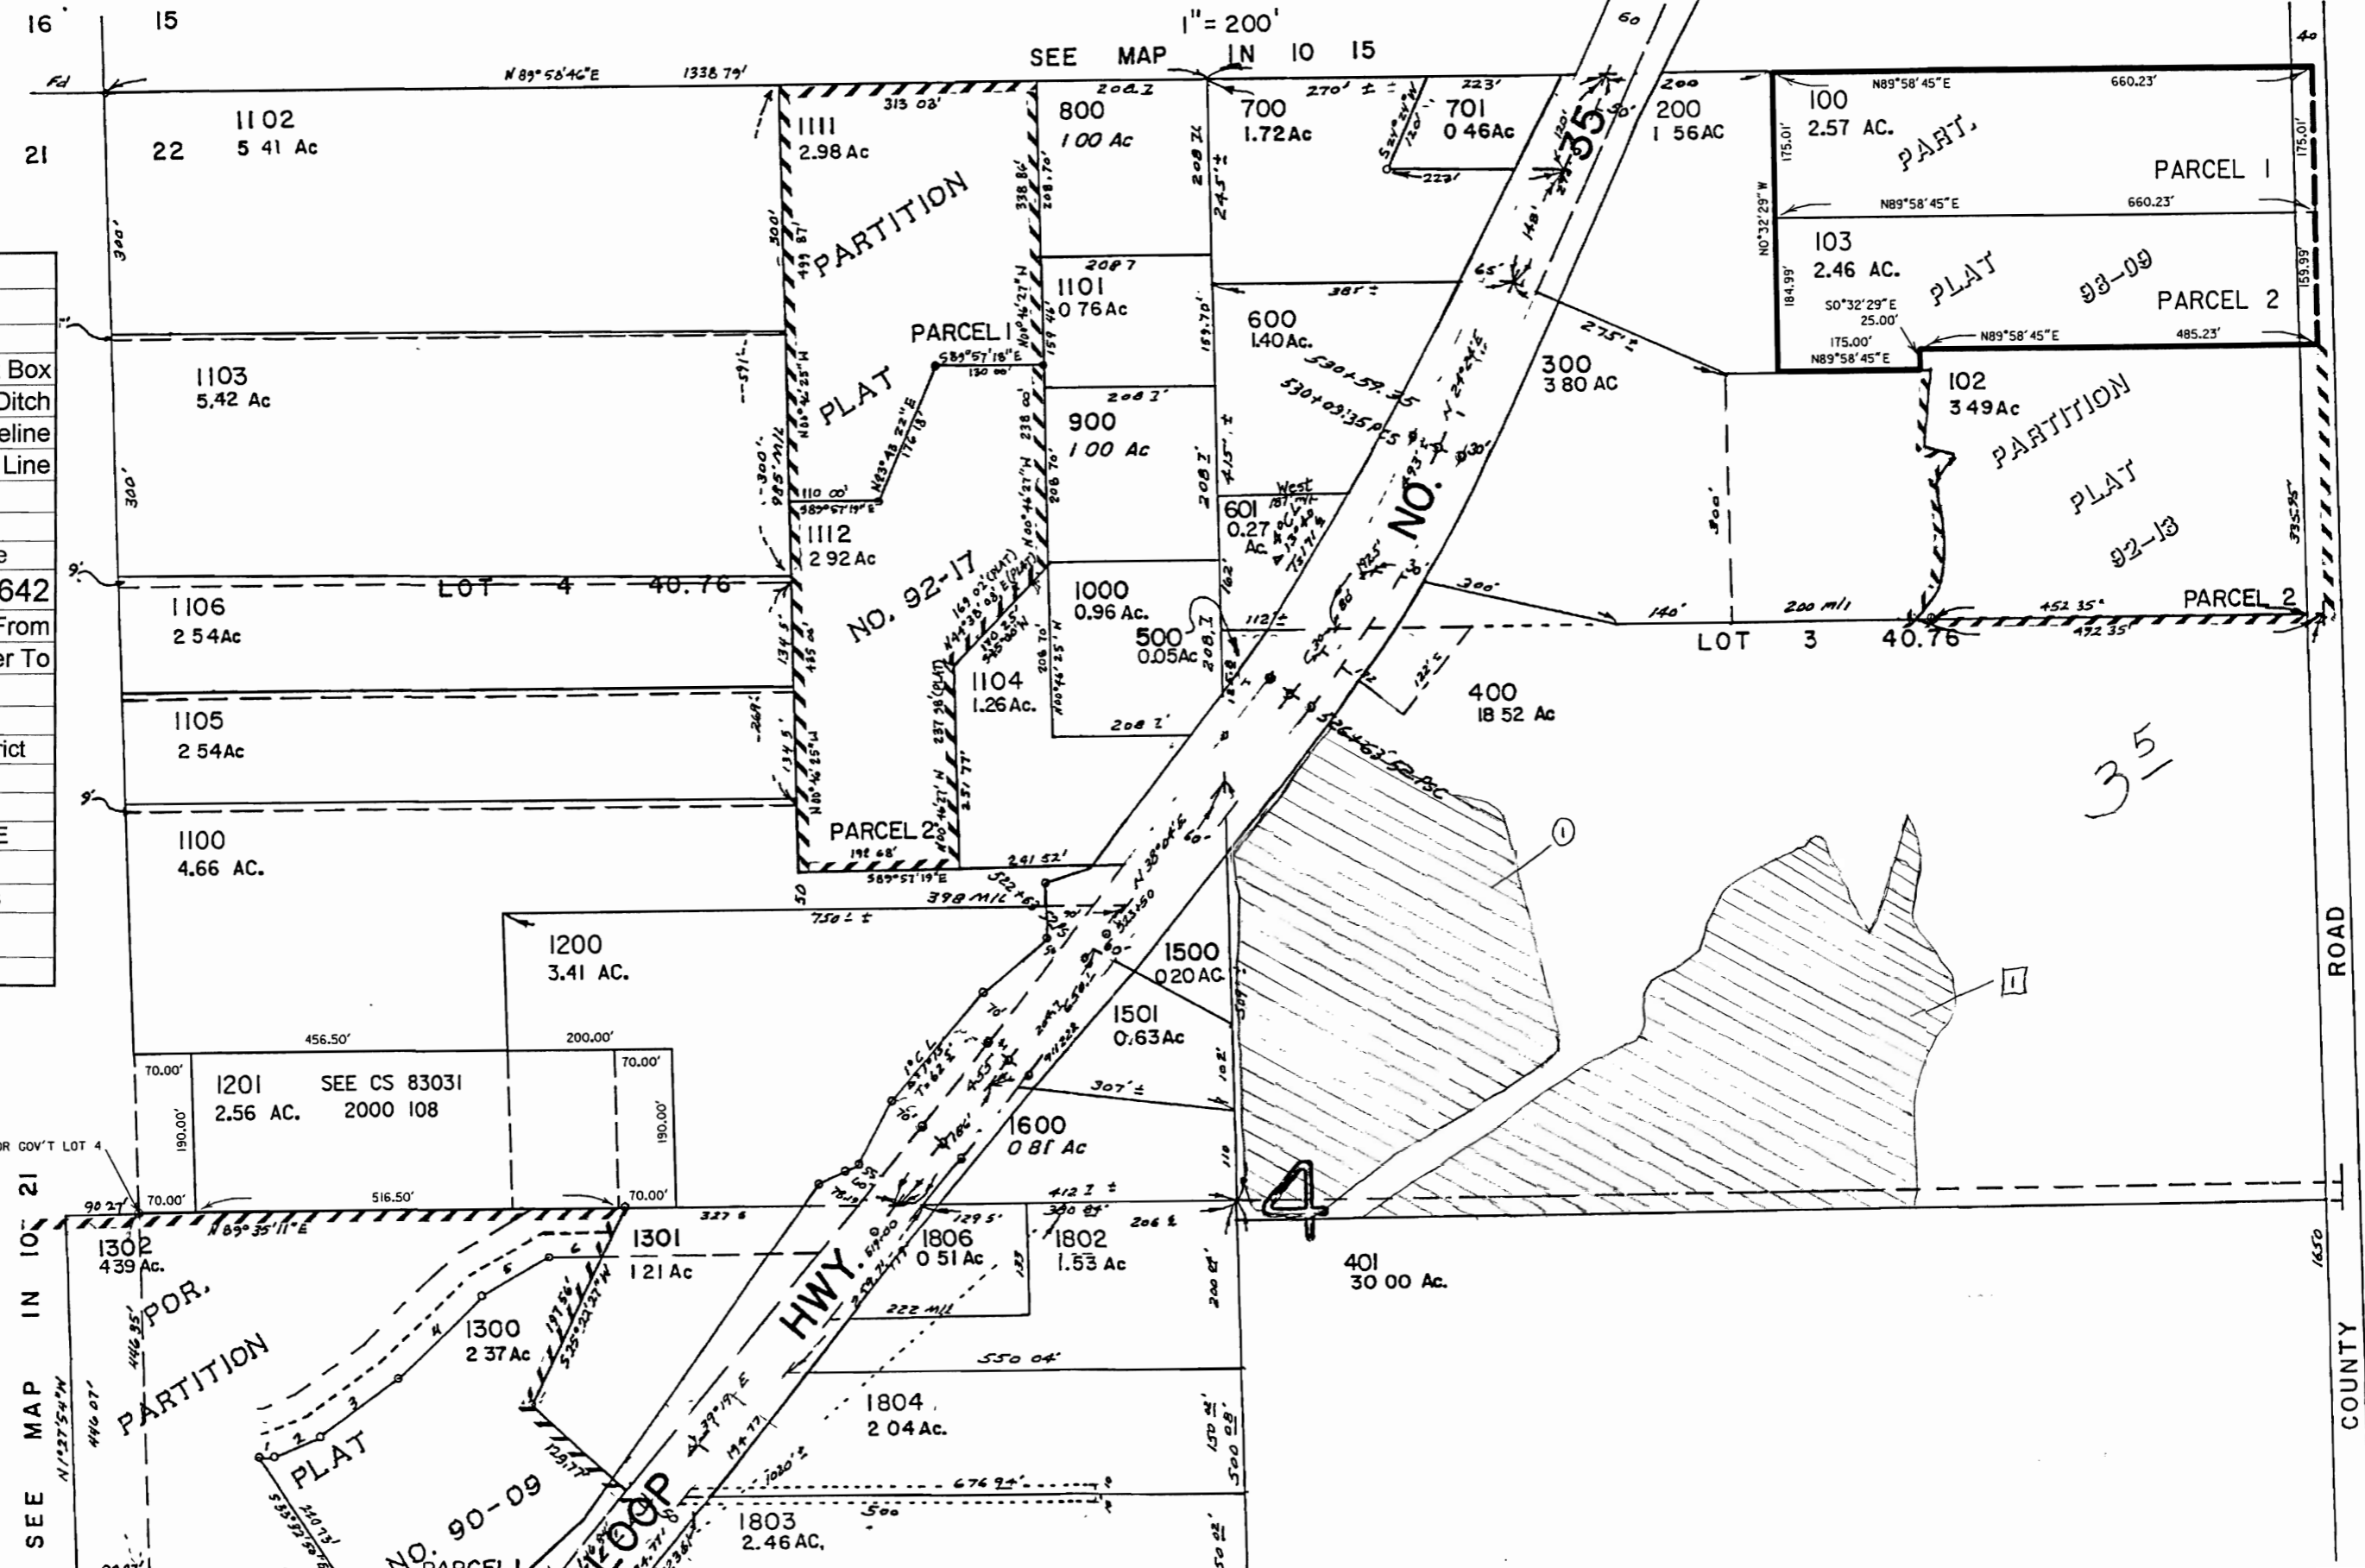

CANCELLED
101
499
1107-1110
1700

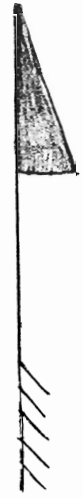


T-9609

PARCEL 1300

- N89°51'42"E 15.97'
- N48°41'17"E 63.18'
- N54°12'55"E 119.03'
- N45°38'59"E 143.45'

SEE MAP IN 10 22

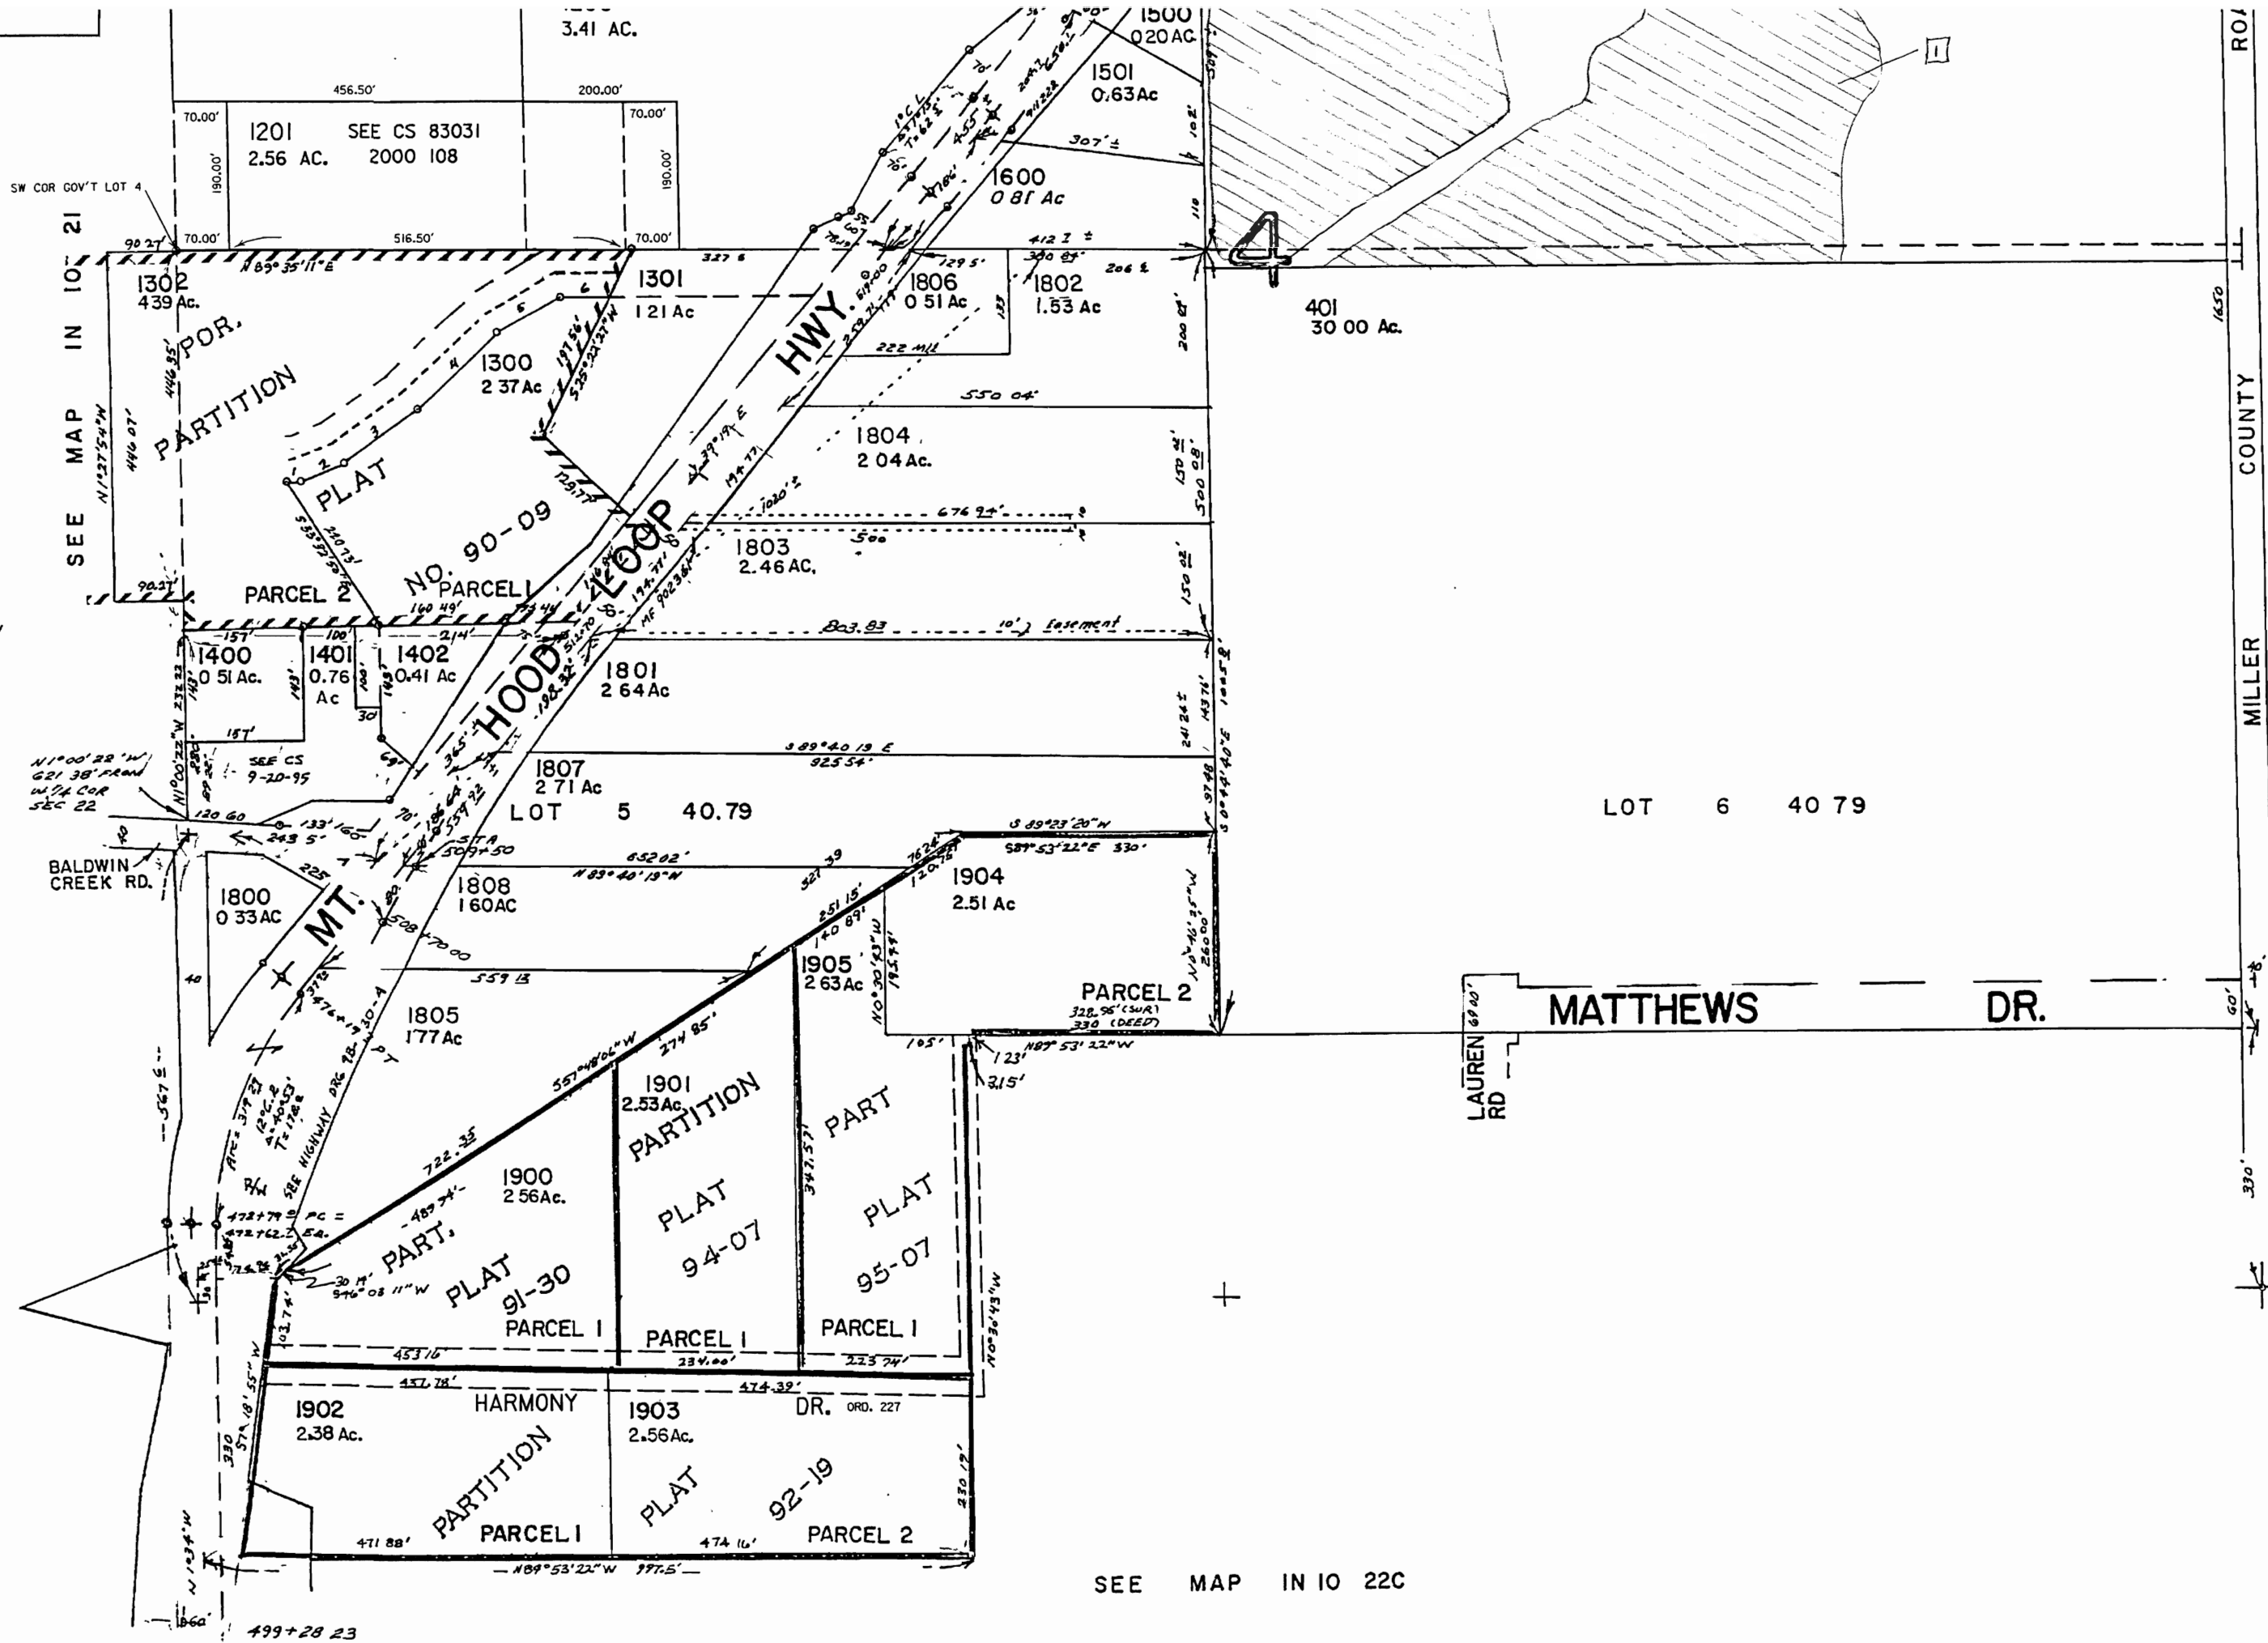

PARCEL 1300
 1 N89°51'42"E 15.91'
 2 N44°41'17"E 63.18'
 3 N54°12'55"E 119.03'
 4 N45°38'59"E 144.45'
 5 N48°38'27"E 93.65'
 6 N89°36'11"E 63.16'
 7 N95°22'27"E 68.64'

T-9609

SEE MAP IN IO 22C