
TRANFER MAP FOR PATRICK McGOURTY

Section 24, T.15S., R.42E., W.M.

STEWART R. EDWARDS

JULY 24, 2000

ADDING THREE POINTS OF APPROPIATION TO PERMIT NO. G-11069

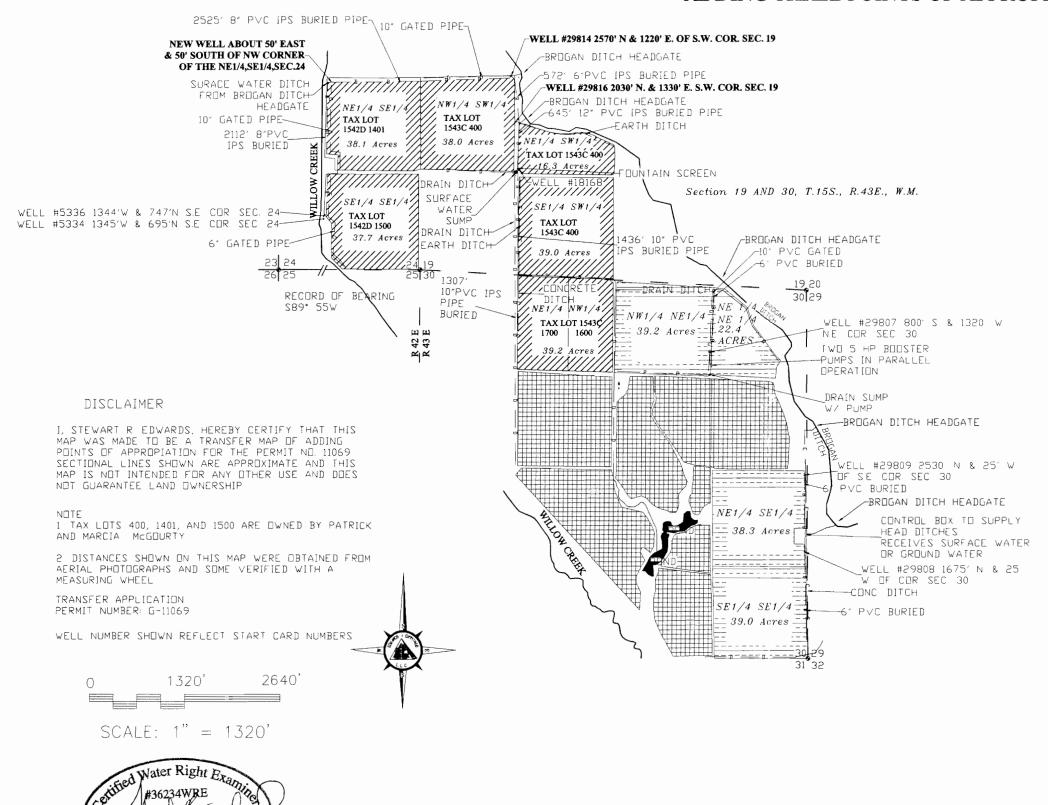

LEGEND GOVERNMENT CORNER LAND INCLUDED IN PERMIT G-11069 ADDITIONAL LAND INCLUDED IN PERMIT G-12581 LAND INCLUDED IN OTHER WATER RIGHTS CONC LINED DITCH EARTHEN DITCH DRAIN DITCH BURIED — в — в — в — в — PIPE LINE GATED PIPE DRAIN PIPE -&- WELL WELL PUMP DRAIN SUMP

TRANSFER MAP

FOR PATRICK McGOURTY

EDWARDS & CUMMINGS, LLC

CIVIL ENGINEERING & LAND SURVEYING

156 SE 1ST AVE, SUITES NO. 1 & 2, 889-5411, ONTARIO, OREGON 97914

CHECKED BY D.C. DRAWN BY DC APPROVED BY: SRE

DATE 01/06/2004 DRAWING No. WD-02004 REVISED:

JDB No W0-3002

ВК

1-9655

SHEET 1 OF