
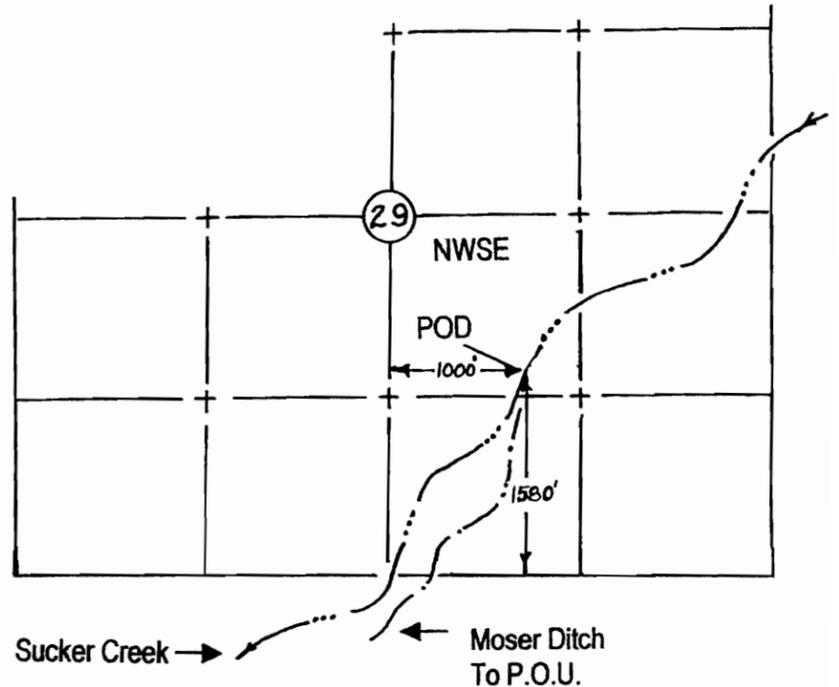


7-9781

MAP OF WATER RIGHT TRANSFER
 SW1/4NW1/4 and NW1/4SW1/4 Section 32
 Township 39 South, Range 7 West
 Willamette Meridian, Josephine County, Oregon
 For
 Paul W. Coats, Jr.
 6418 Holland Loop Road
 Cave Junction, OR. 97523
 August 18, 2004

T. 39 S. R. 7 W.
 Section 29
 Scale 1" = 1320'

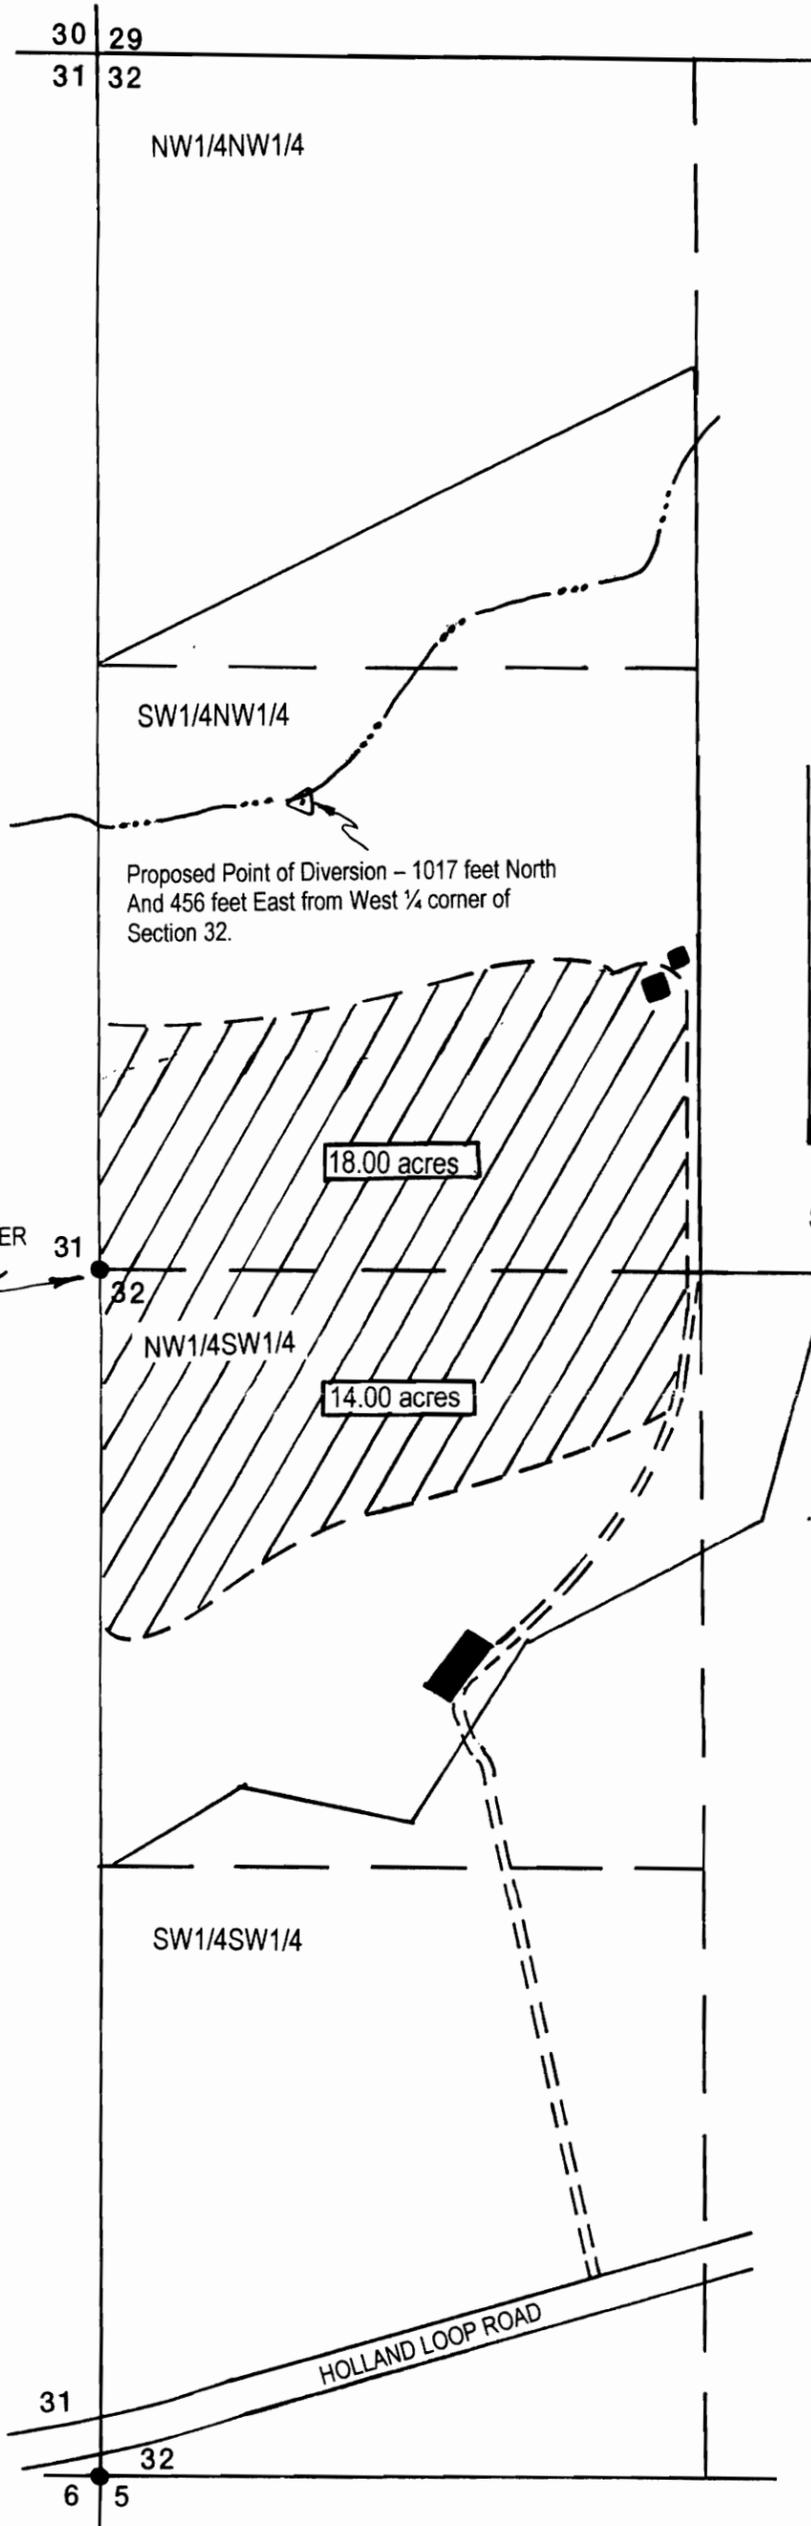

Authorized Point of Diversion: NW1/4SE1/4 Section 29, T. 39 S., R. 7 W., W. M.; 1580 ft. North and 1000 ft. East from South 1/4 Corner Section 29. Note - Certificate 79996 indicates 100 ft. East, this appears to be error in typing. Moser Ditch Point of Diversion scaled from 1995 Aerial Photograph indicates an actual Location of 1060 ft. North and 790 ft. East from South 1/4 corner Section 29.

LEGEND

- North
- Date: August 18, 2004
- Scale 1" = 400'
- Survey Monument
- Denotes Building
- Denotes area under Certificate No. 79996 Priority Date 12/31/1865, Source Sucker Creek



Certified Water Right Examiner
 HAROLD L. CENTER, P.L.S., C.W.R.E.
 2604 David Lane - Medford, Or. 97504
 541-535-6108, Fax 541-535-8752
 Oregon C.W.R.E. No. 152
 Certificate Renewal Date - 12-31-2005

This map was prepared for the purpose of identifying the location of a water right only and is not intended to provide legal dimensions or location of property ownership lines.

RECEIVED
 SEP 09 2004
 WATER RESOURCES DEPT
 SALEM, OREGON