


Drawing 1 of 2

TOWNSHIP 12 SOUTH RANGE 1 WEST, W.

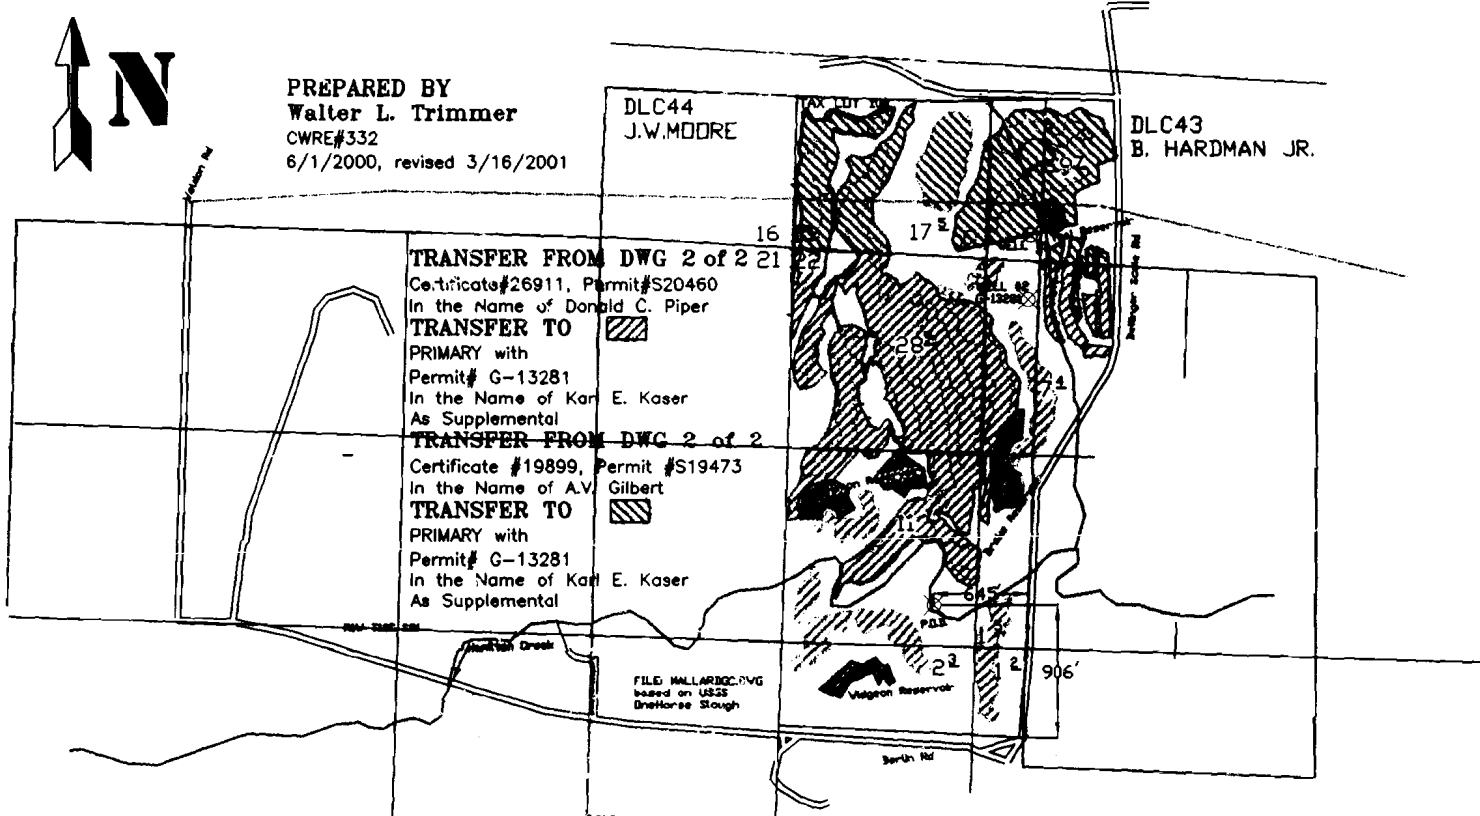

PREPARED BY
Walter L. Trimmer
CWRE#332
6/1/2000, revised 3/16/2001



SCALE 1" = 1320 FT.





EXP JUN 30 2002

COPY

Township 12 S Range 1 W & Range 1 E, W.M.

Drawing 2 of 2

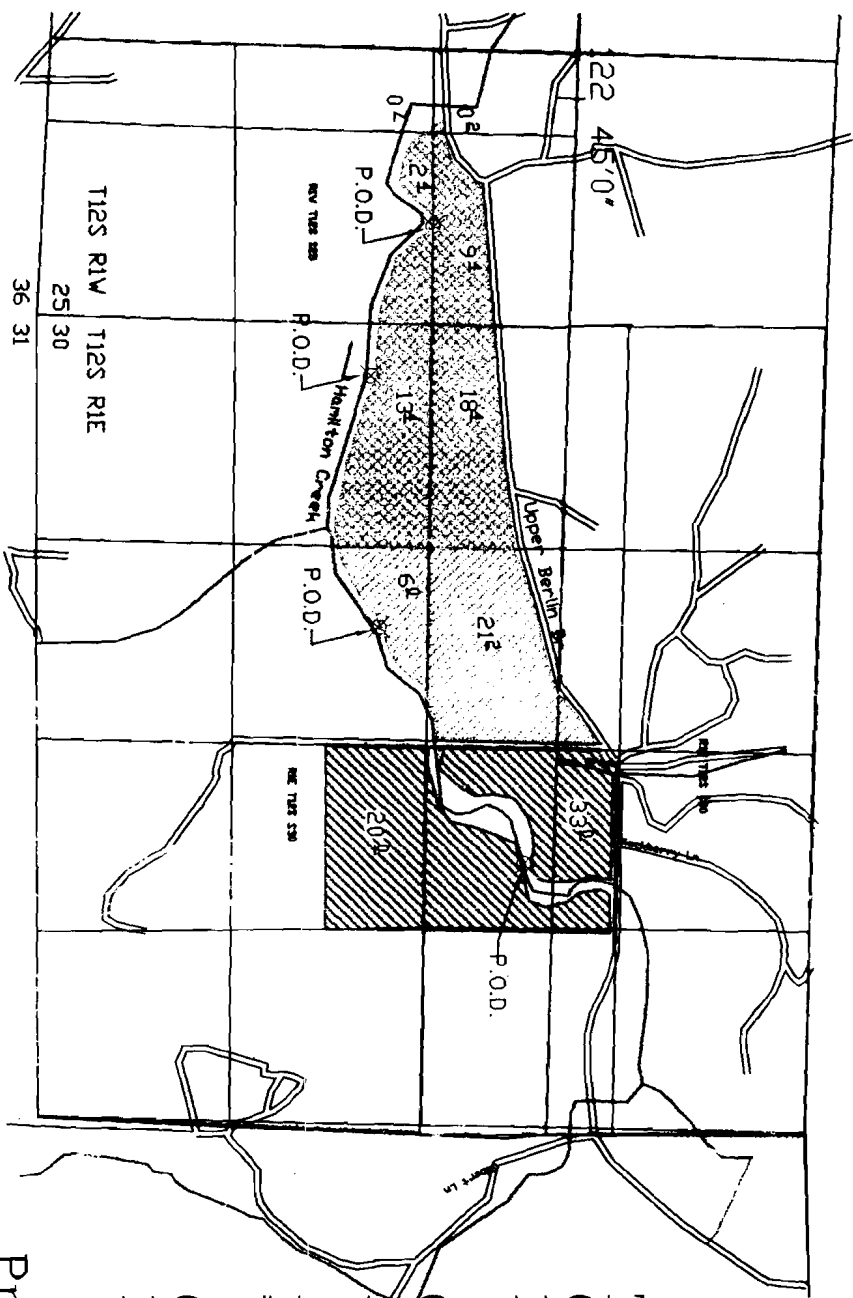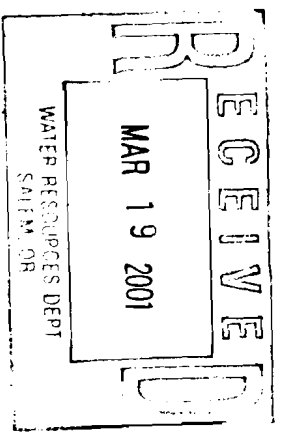

Transfer From
 Certificate #26911
 Permit #SS20460



Certificate #19899
 Permit #S19473




Remaining

Certificate #19899
 Permit #S19473



Prepared by
 Walter L. Trimmer
 CWRE# 332
 5/31/2000, revised 3/16/2001

Scale 1" = 1320 ft.

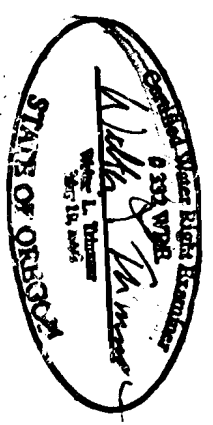

EXP JUN 30 2002

COPY