



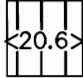
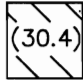

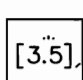

MAP TO ACCOMPANY
TRANSFER APPLICATION



IN THE NAME OF


RAY & LYNNE FISCHER
LOCATED IN SEC. 1 & 12, T.40S., R.11E., W.M.
AND IN SEC. 17 & 18, T.40S., R.12E., W.M.
KLAMATH COUNTY, OREGON

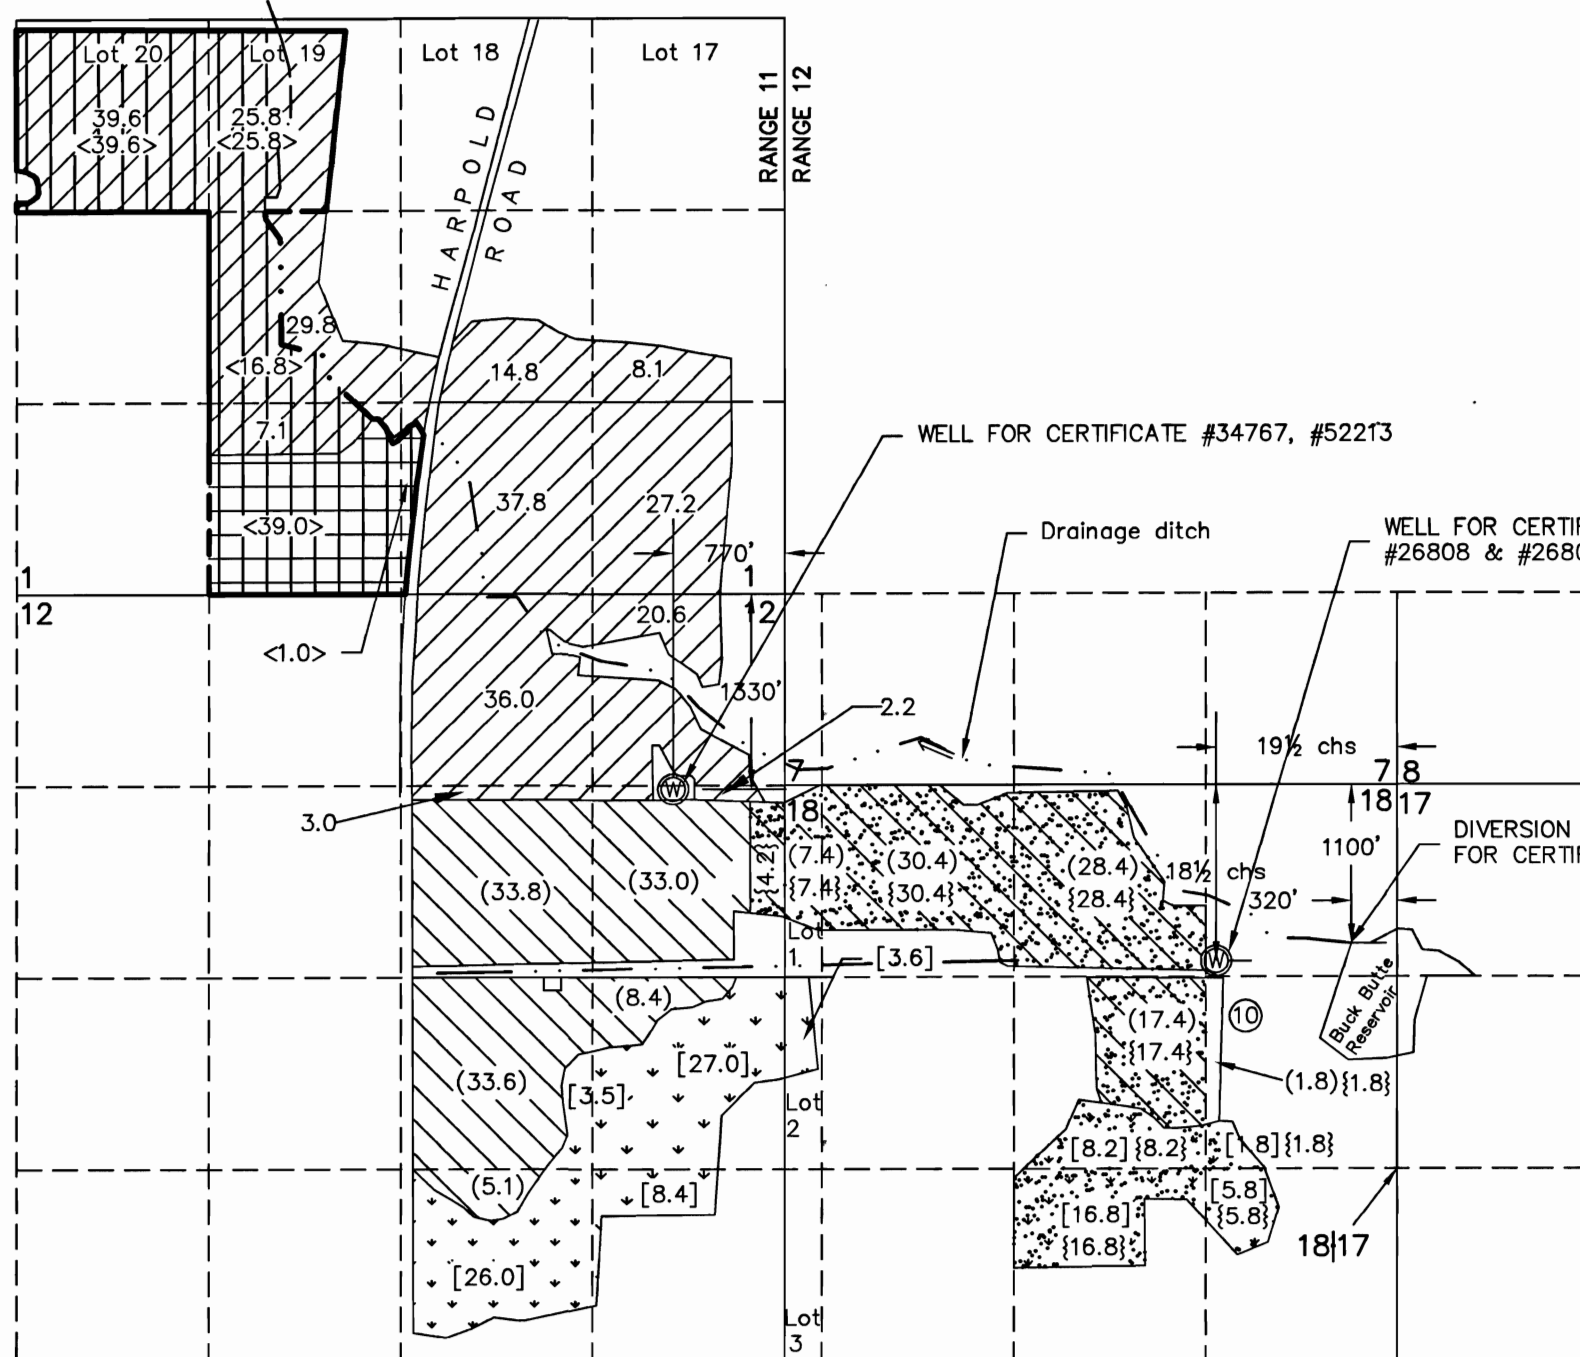

LEGEND


-  20.6 IRRIGATED ACREAGE - CERTIFICATE #34767
-  <20.6> SUPPLEMENTAL ACREAGE - CERTIFICATE 52212 TO BE TRANSFERRED
-  (30.4) IRRIGATED ACREAGE - CERTIFICATE #52213
-  IRRIGATED ACREAGE - CERTIFICATE #26808
-  [3.5] IRRIGATED ACREAGE - CERTIFICATE #26809
-  [3.5] ACREAGE TO RECEIVE TRANSFER

-  SECTION LINE
-  1/4 1/4 LINE

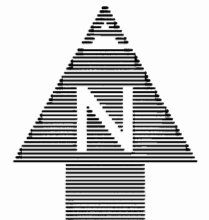

SCALE: 1" = 1320'

T-8553

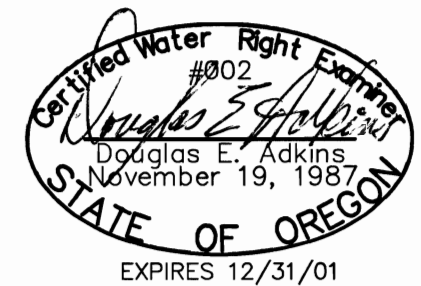

RECEIVED

JUN 19 2000

WATER RESOURCES DEPT.
SALEM, OREGON

THIS MAP IS FOR THE PURPOSE OF IDENTIFYING THE LOCATION OF THE WATER RIGHT ONLY AND HAS NO INTENT TO PROVIDE DIMENSIONS OR LOCATION OF PROPERTY LINES.



2950 Shasta Way • Klamath Falls, Oregon 97603 • (541) 884-4666 • FAX (541) 884-5335
Klamath Falls, OR • Medford, OR • Alturas, CA

April, 2000

Engineers ▲ Planners ▲ Surveyors

JOB No. 2179-01