


# AMENDED MAP TO ACCOMPANY APPLICATION TO TRANSFER WATER RIGHTS

FOR  
LYLE W. AND FRANKIE A. GARRETT


LOCATED WITHIN SECTIONS 26 AND 35  
TOWNSHIP 39 SOUTH, RANGE 19 EAST, W.M.,  
LAKE COUNTY, OREGON

THIS MAP IS FOR THE PURPOSE OF LOCATING  
A WATER RIGHT ONLY AND HAS NO INTENT TO  
PROVIDE LEGAL DIMENSIONS OR THE LOCATION  
OF PROPERTY LINES.

EXISTING WATER RIGHTS  
TO REMAIN AND BE  
TRANSFERRED AS SHOWN.

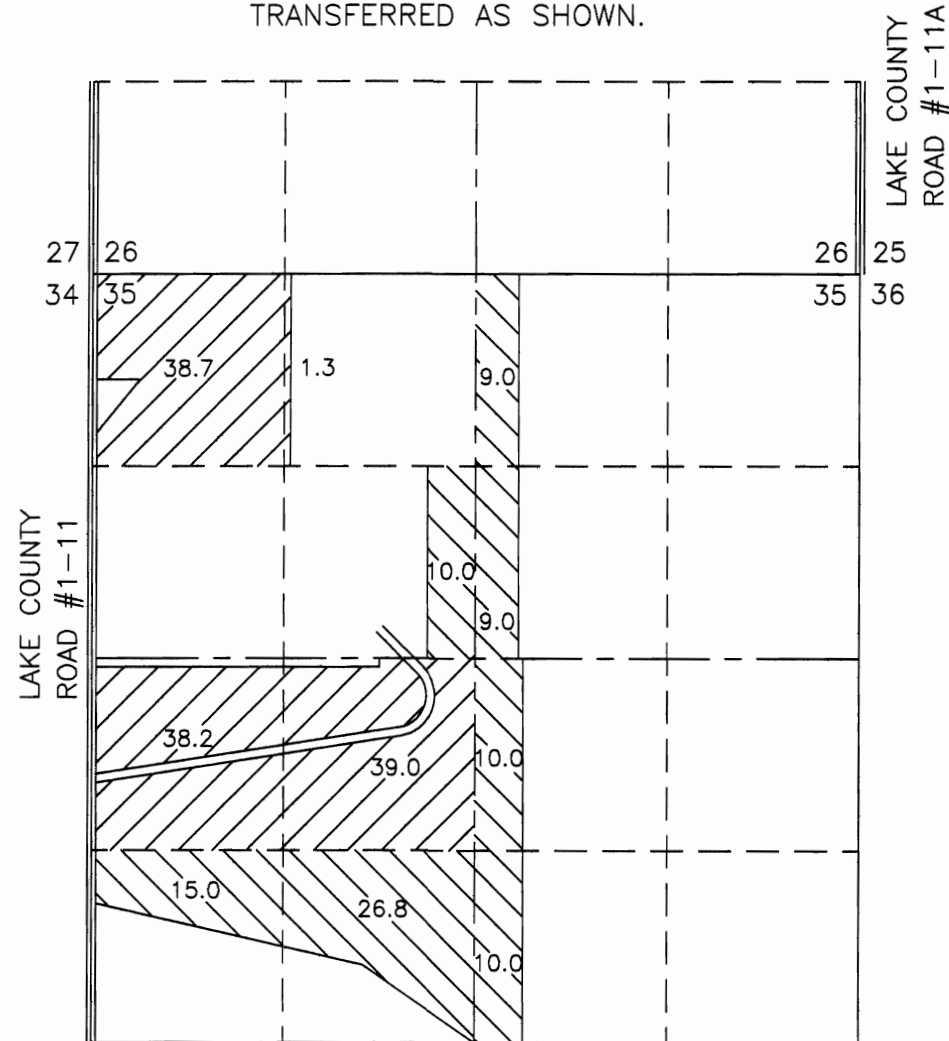

CONFIGURATION  
AFTER TRANSFER

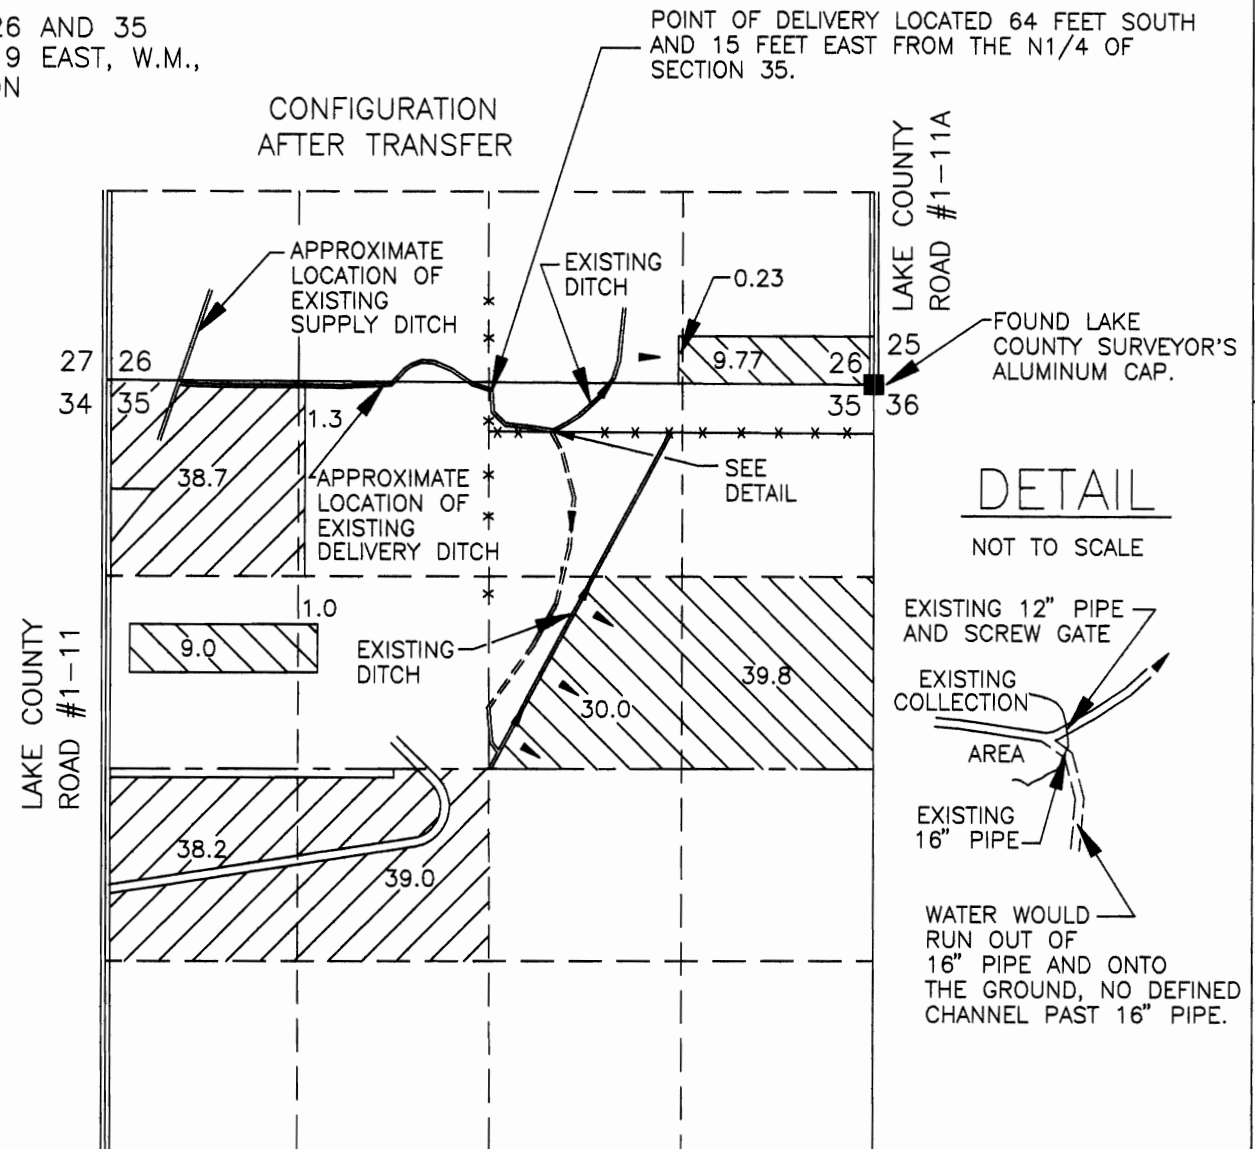

- 117.20 ACRES UNDER LAKEVIEW WATER USERS CERTIFICATE #76187 TO REMAIN IN PLACE.
- 89.8 ACRES UNDER LAKEVIEW WATER USERS CERTIFICATE #76187 TO BE TRANSFERRED AS SHOWN.



- 117.20 ACRES UNDER LAKEVIEW WATER USERS CERTIFICATE #76187 TO REMAIN IN PLACE.
- 89.8 ACRES UNDER LAKEVIEW WATER USERS CERTIFICATE #76187 TO BE TRANSFERRED TO LOCATION AS SHOWN.

## LEGEND

- DENOTES DIRECTION OF WATER FLOW.
- PROPOSED DITCH TO BE CONSTRUCTED
- EXISTING FENCE



PREPARED BY:  
CALLAGHAN LAND SURVEYING  
427 SOUTH H STREET  
LAKEVIEW, OR 97630  
(541) 947-5841

PREPARED FOR: LYLE W. AND FRANKIE GARRETT  
P.O. BOX 488  
LAKEVIEW, OR 97630





DATE: 2/6/2003 DRAWING: 200211

MAP TO ACCOMPANY APPLICATION TO CHANGE  
THE PLACE OF USE AND POINT OF APPROPRIATION  
FOR HARVEY AND VICKIE CHILDRESS, T-9986

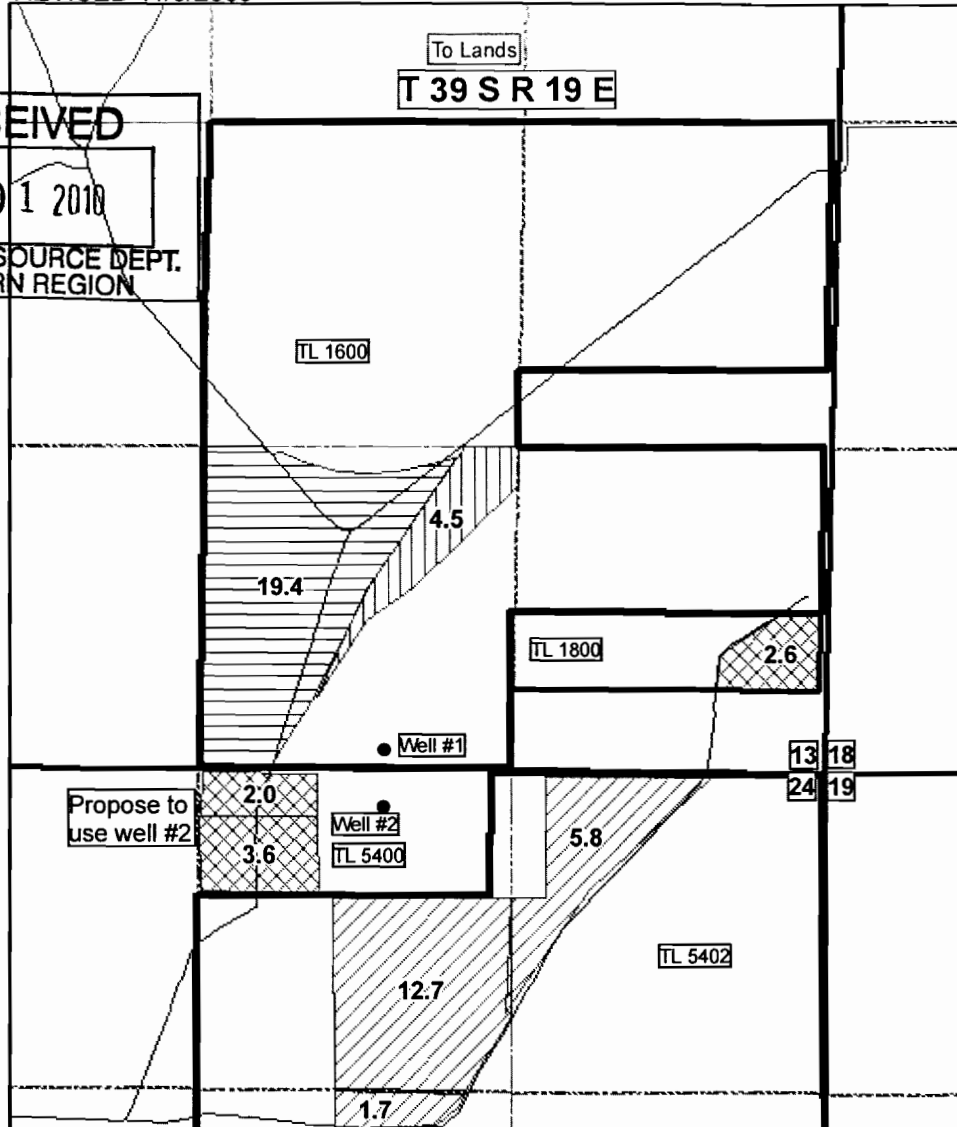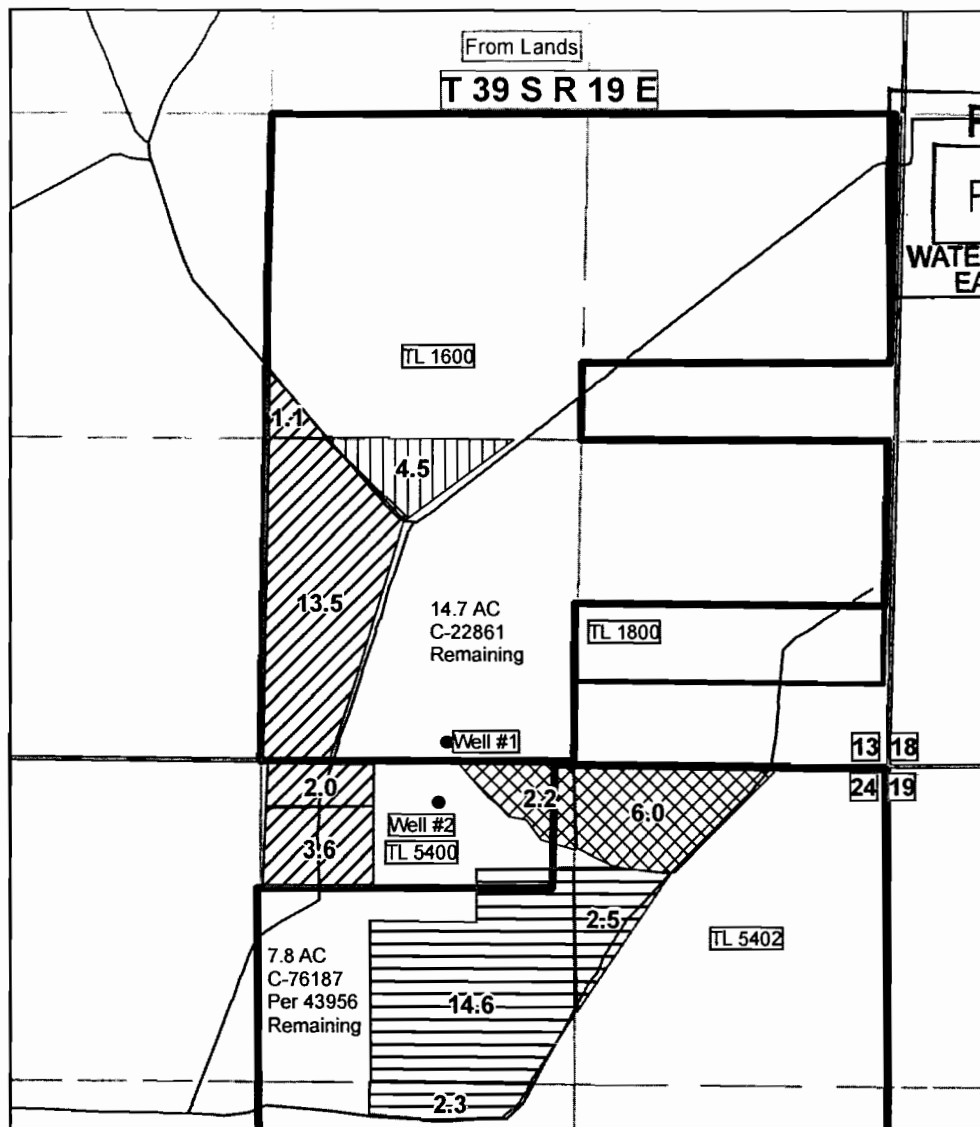THIS MAP IS FOR THE PURPOSE OF LOCATING A WATER RIGHT ONLY AND  
HAS NO INTENT TO PROVIDE LEGAL DIMENSIONS OR THE LOCATION OF  
PROPERTY LINES  
REVISED 11/5/2009




RECEIVED  
FEB 01 2010  
WATER RESOURCE DEPT.  
EASTERN REGION

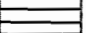- Legend**
-  C-22861
  -  C-26875
  -  C-40196
  -  C-76187 Permit 43956



Well #1: 75 feet N & 775 feet E from the  
S $\frac{1}{4}$  Cor, Sec 13. Authorized for C-  
22861 & C-40196  
New Well #2: Proposed for 5.6 Acres in  
Tax Lot 5400, NWNE Sec 24. Cert  
22861. Located at: 172 feet S & 716  
feet E from the S $\frac{1}{4}$  Cor, Sec 13  
1 inch = 800 feet

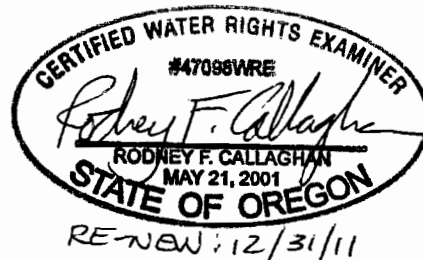

Prepared By:

**CLS**

Callaghan Land Surveying  
427 South H Street  
Lakeview, OR 97630  
(541) 947-5841