
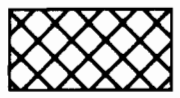


RECEIVED
MAY 13 2008
WATER RESOURCES DEPT
SALEM, OREGON

Water Rights Transfer "Off" Map

In the name of: Donald H. Vetterlein


Tax Lot 4001, Map 15-11-00

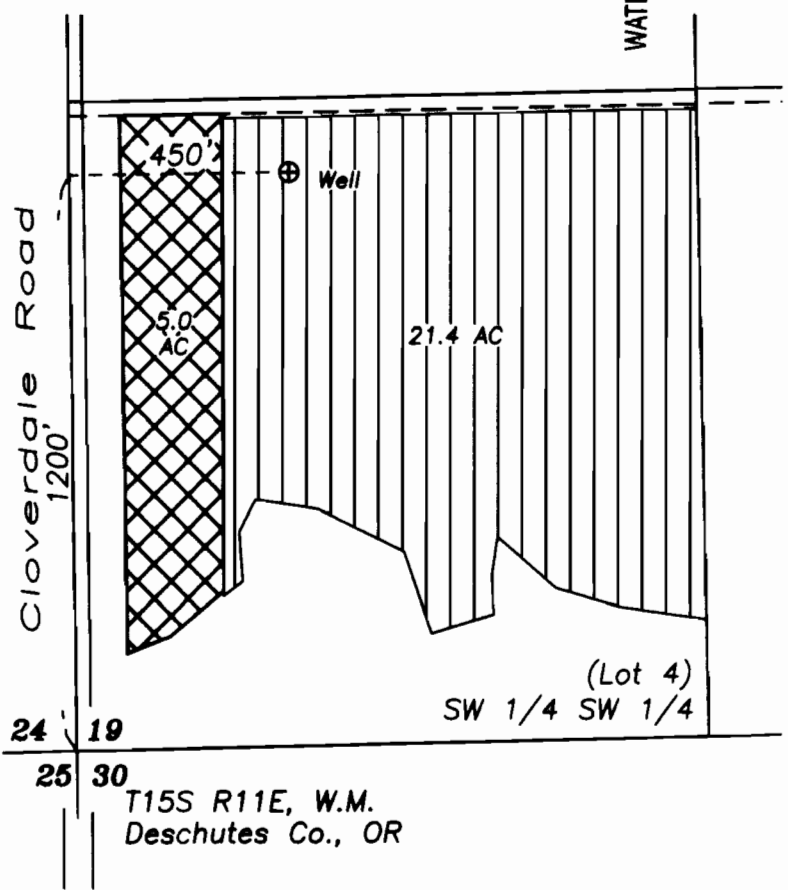

Water to transfer off (Certificate 61097, priority date 3/4/1980)



Water to remain (Certificate 61097, priority date 3/4/1980)

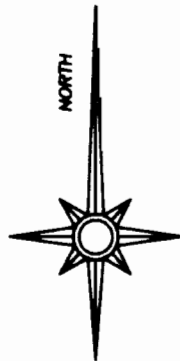

Renewal date: 6/30/2010





THIS MAP IS FOR THE PURPOSE OF IDENTIFYING THE LOCATION OF THE WATER RIGHT. IT IS NOT INTENDED TO PROVIDE LEGAL DIMENSIONS OR LOCATIONS OF PROPERTY OWNERSHIP LINES.

Water Rights Transfer

"On" Map


in the name of Stephen King

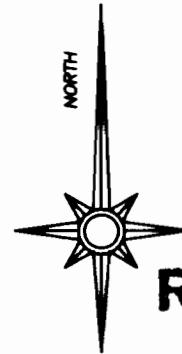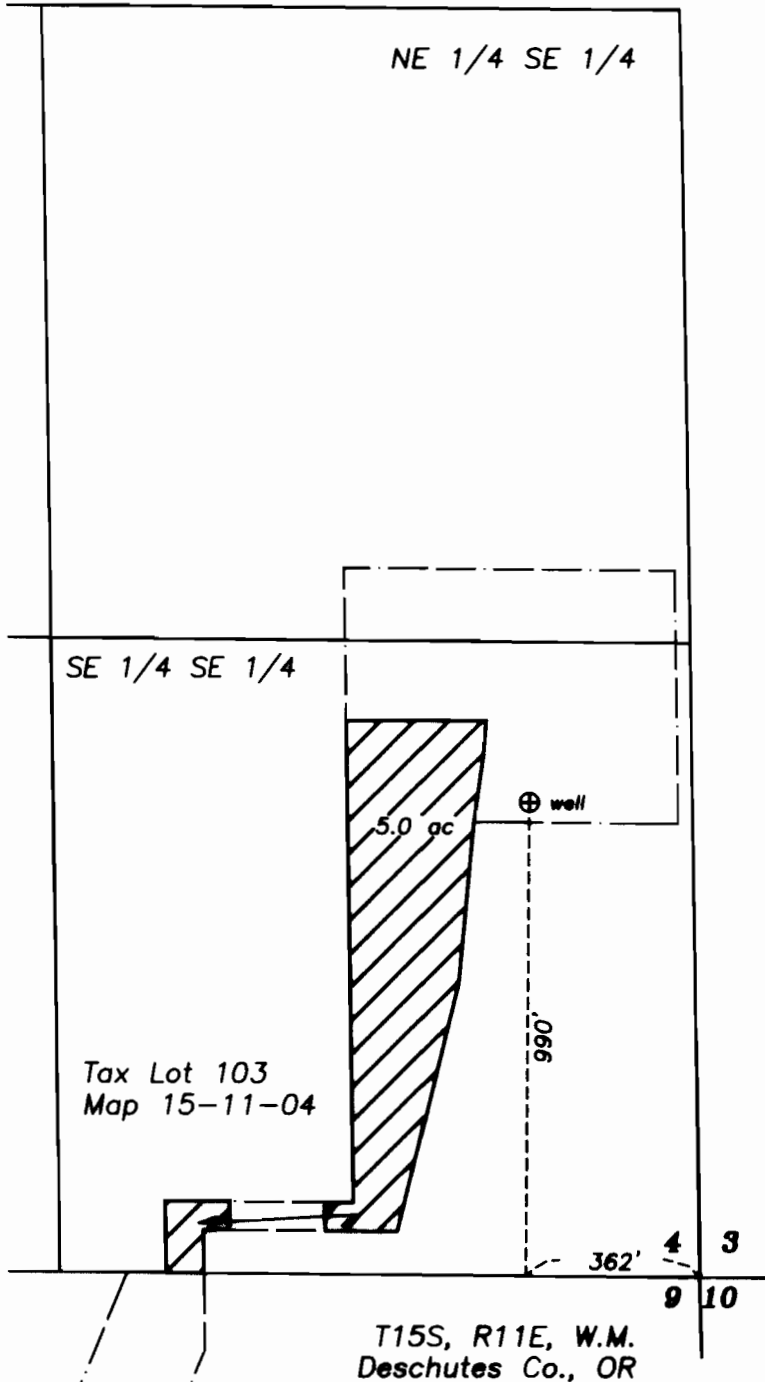

RECEIVED

DEC 10 2007


WATER RESOURCES DEPT
SALEM, OREGON

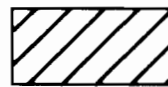

Water to transfer on
(Certificate 61097,
Priority date 3/4/1980).



Renewal date: 6/30/2008

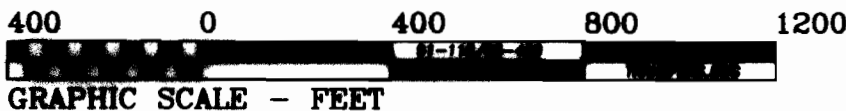

THIS MAP IS FOR THE PURPOSE OF IDENTIFYING THE LOCATION OF THE WATER RIGHT. IT IS NOT INTENDED TO PROVIDE LEGAL DIMENSIONS OR LOCATIONS OF PROPERTY OWNERSHIP LINES.

Fred A. Ast Jr., & Assoc. P.O. Box 751 Sisters, OR 97759 541-549-7851

0512-1-0502