

Legend

- Authorized Point of Diversion (POD)
- Authorized Place of Use (POU) - MU
- ▨ Cert. 32238
- ▩ Cert. 44554
- Existing Water Mainlines
- Government Lots
- Roads
- Watercourses
- Waterbodies

POD Location Descriptions

Cert. 32238 POD
 Located in the SE1/4 SE1/4 of Section 8, Township 4 South, Range 10 West (W.M.).

Cert. 44554 POD
 Located 330 feet North and 50 feet East from the W1/4 corner of Section 18, Township 4 South, Range 10 West (W.M.).

Map Information
 Projection: Oregon State Plane North Zone
 Datum: North American Datum of 1983
 Date: July 14, 2010
 Prepared By: GSI Water Solutions, Inc.


Data Sources
 PC/WSA, Tillamook County GIS,
 Oregon Geospatial Data Clearinghouse

Disclaimer
 This map was prepared for the purpose of identifying the location of a water right only and it is not intended to provide legal dimensions or location of property ownership lines.

**Application for a Water Right Transfer
 Authorized Place of Use and Point of Diversion Map**


**Certificate 32238 (Permit S-26793)
 & Certificate 44554 (Permit S-30792)**

Township 4 South, Ranges 10 & 11 West (W.M.)

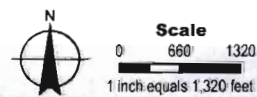

RECEIVED
 SEP - 1 2010
 WATER RESOURCES DEPARTMENT
 SALEM, OREGON

T 11126

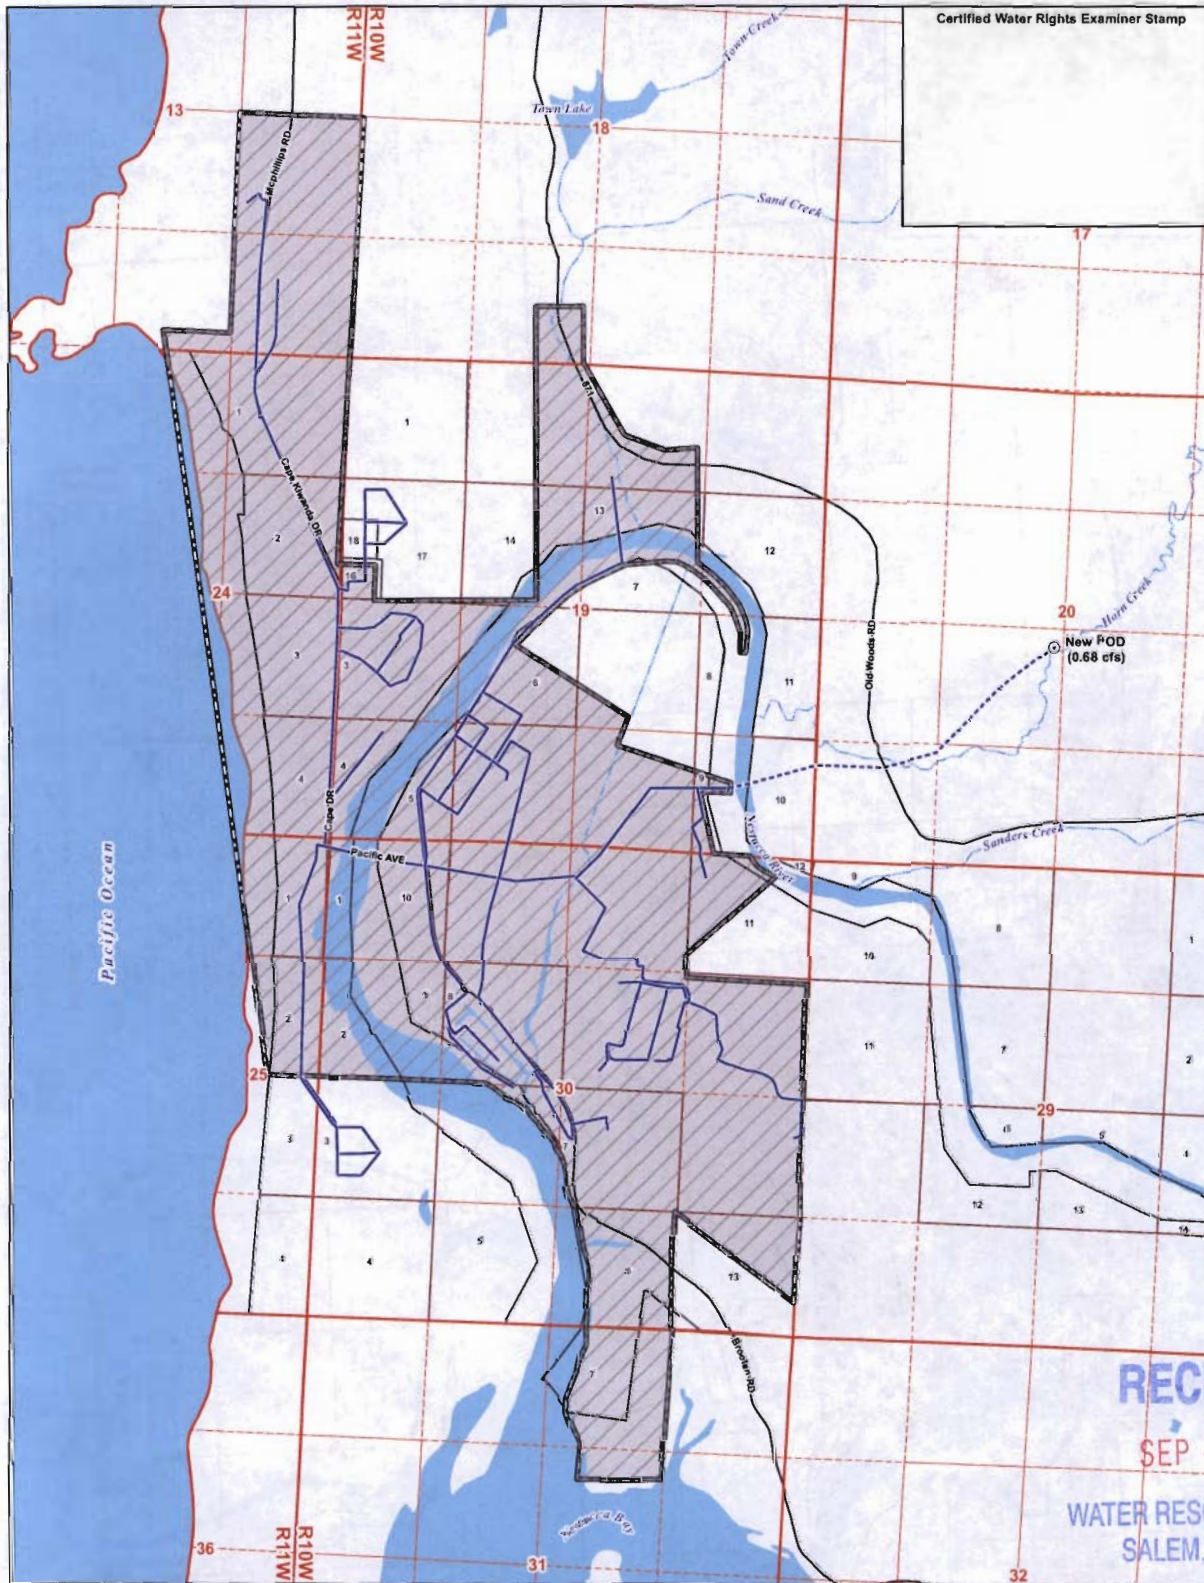

Certified Water Rights Examiner Stamp

RECEIVED

SEP - 1 2010

WATER RESOURCES DEPT
SALEM, OREGON

T 11126

Legend

- ⊙ Proposed Point of Diversion (POU)
- Proposed Place of Use (POU)- MU
 - Cert. 32238
 - Cert. 44554
 - PCJWSA Service Area Boundary
- Proposed Water Mainline
- Existing Water Mainlines
- Government Lots
- Roads
- Watercourses
- Water Bodies

POD Location Description

New POD
 Located 2,450 feet North and 2,575 feet East from the SW corner of Section 20, Township 4 South, Range 10 West (W.M.)

**Application for a Water Right Transfer
 Proposed Place of Use and Point of Diversion Map**

**Certificate 32238 (Permit S-26793)
 & Certificate 44554 (Permit S-30792)**

Township 4 South, Ranges 10 & 11 West (W.M.)

Map Information
 Projection: Oregon State Plane North Zone
 Datum: North American Datum of 1983
 Date: July 14, 2010
 Prepared By: GSI Water Solutions, Inc.

Data Sources:
 PCJWSA - Tillamook County GIS
 Oregon Geospatial Data Clearinghouse

Disclaimer
 This map was prepared for the purpose of identifying the location of a water right POU and POE. It does not provide legal dimensions or location of property ownership lines.

