

# TRANSFER APPLICATION MAP

FOR  
**JOHN MICHAEL & SHARON RENEE BAILEY**

IN SECTION 9, T39S, R10E W.M.  
KLAMATH COUNTY, OREGON

CERTIFICATE No.: 65942  
PERMIT No.: G-9206  
APPLICATION No.: G-10084

RECEIVED

NOV 17 2010

WATER RESOURCES DEPT  
SALEM, OREGON


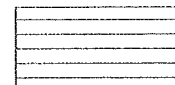







NOTES:






1. THIS MAP WAS PREPARED FROM CERTIFICATE 65942, WELL LOG KLAM 57230, OREGON GLO MAP, NAIP 2005 AERIAL PHOTOGRAPH AND KLAMATH COUNTY TAX MAPS.
2. THE PURPOSE OF THIS MAP IS TO IDENTIFY THE LOCATION OF THE WATER RIGHT ONLY, AND IS NOT INTENDED TO PROVIDE DIMENSIONS OR LOCATION OF PROPERTY LINES.
3. CURRENTLY ALL LANDS SHOWN HEREON ARE IRRIGATED FROM EXISTING WELL #1, P.O.A. #1.
4. PRIORITY DATE FOR ALL IRRIGATED LANDS SHOWN HEREON IS JANUARY 5, 1981.
5. 2.0 ACRES ARE TO BE TRANSFERRED TO EXISTING WELL #2, PROPOSED P.O.A. #2.
6. 2.0 ACRES WILL REMAIN UNCHANGED UNDER EXISTING WELL #1 P.O.A. #1.



TAX MAP NUMBER	1/4 1/4	SECTION	TOWNSHIP	RANGE	WELL #	# IRRIGATED ACRES
900	NW NE	9	39S	R10E, WM	1	2.0
901	NW NE	9	39S	R10E, WM	2	2.0

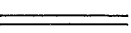TOTAL ACRES IRRIGATED: 4.0


**LEGEND**

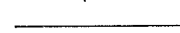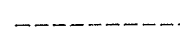-  IRRIGATED LANDS WELL #1 (UNCHANGED P.O.A.)
-  IRRIGATED LANDS WELL #2 (CHANGED P.O.A.)
-  IRRIGATED ACREAGE
-  2.0 NENW
-  2.0 NENW
-  10.4 NWSE
-  ROADWAY
-  TAX MAP NUMBER
-  TM900

-  SECTION LINE
-  1/4 1/4 LINE
-  TAX LOT BOUNDARY
-  EXISTING WELL #1
-  EXISTING WELL #2

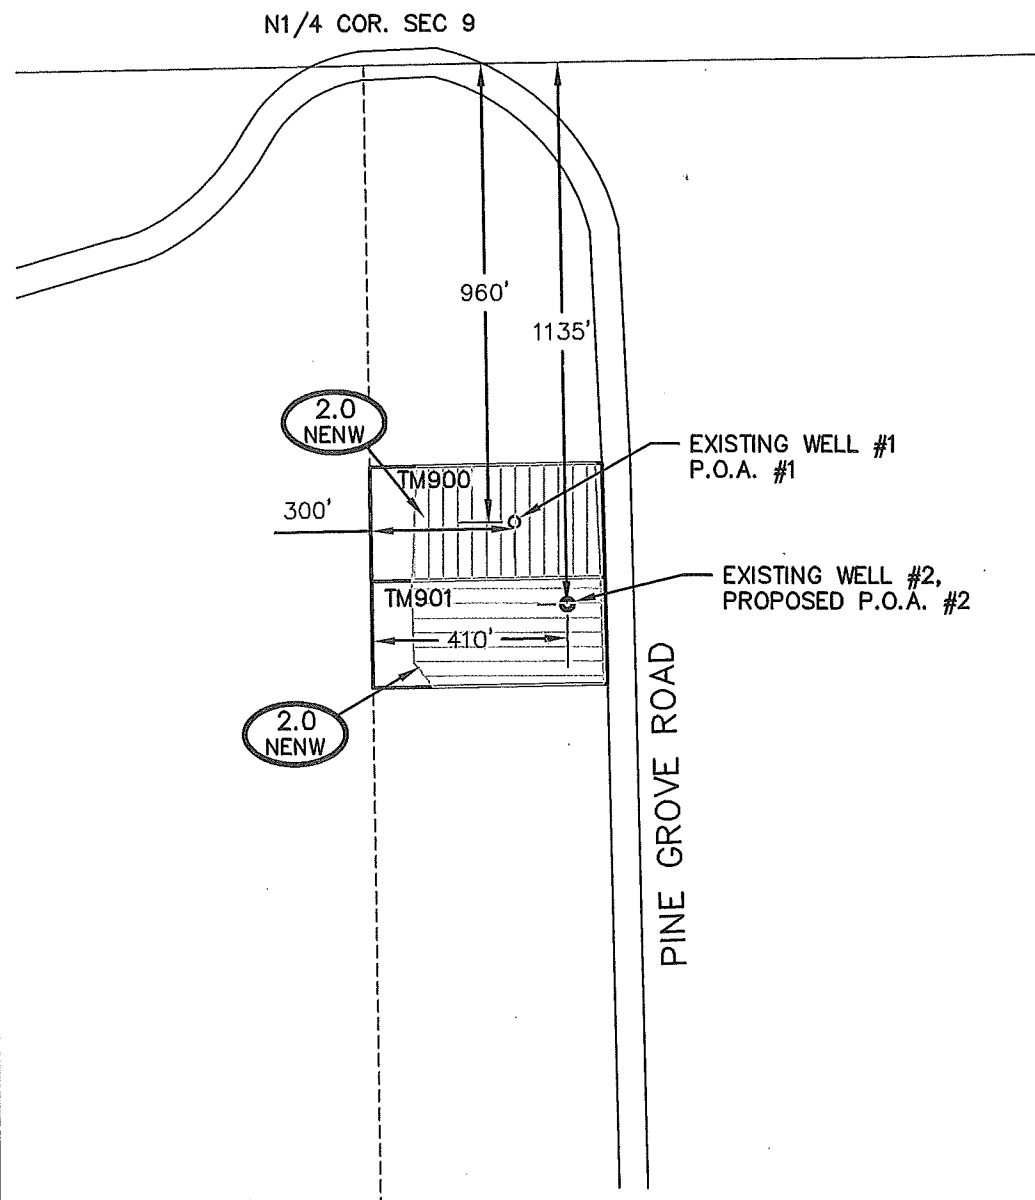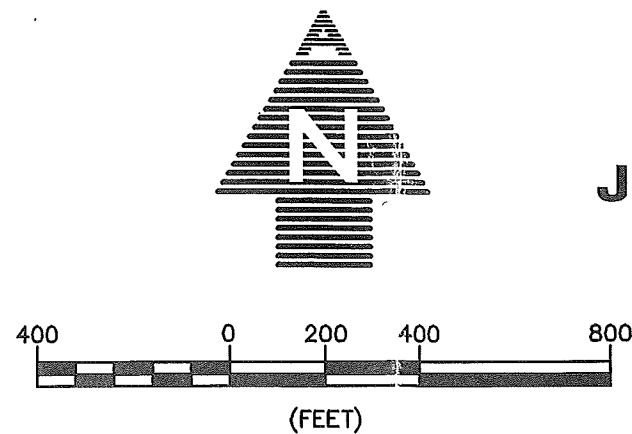

*[Signature]*  
Applicant signature

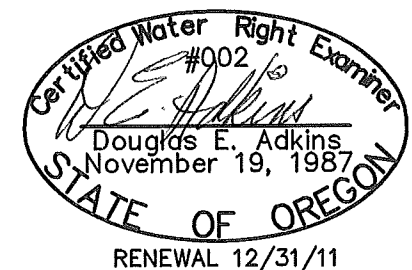

T 11156



2950 Shasta Way · Klamath Falls, Oregon 97603 · (541) 884-4666 · FAX (541) 884-5335  
Klamath Falls, OR

10/12/10

BASE.DWG

2986-01