

**STANFIELD HUTTERIAN
WATER RIGHT TRANSFER
PERMIT 37121 CERT 86104, PERMIT 37121 CERT 86214
AND
PERMIT 37833 CERT 80911
T4N, R30E WM**

LEGEND

20-10

SECTION WHERE CIRCLE IS LOCATED

CIRCLE NUMBER

BOOSTER PUMPING STATION


#4 CLUSTER NUMBER

FROM	TO
42.1 Ac PERMIT 37121 CERT 86104	42.1 Ac
93.0 Ac PERMIT 37833 CERT 80911	93.0 Ac
54.6 Ac PERMIT 37121 CERT 86214	54.6 Ac



AREAS OF WATER RIGHTS IN RESPECTIVE 1/4 1/4 NOT INVOLVED IN THIS TRANSFER

T.L. 704 TAX LOT (TYP)

TAX LOT BOUNDARY

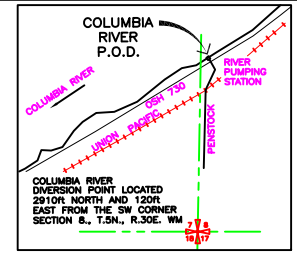


**PERMIT 37121 CERT 86214
T3N, R30E WM**

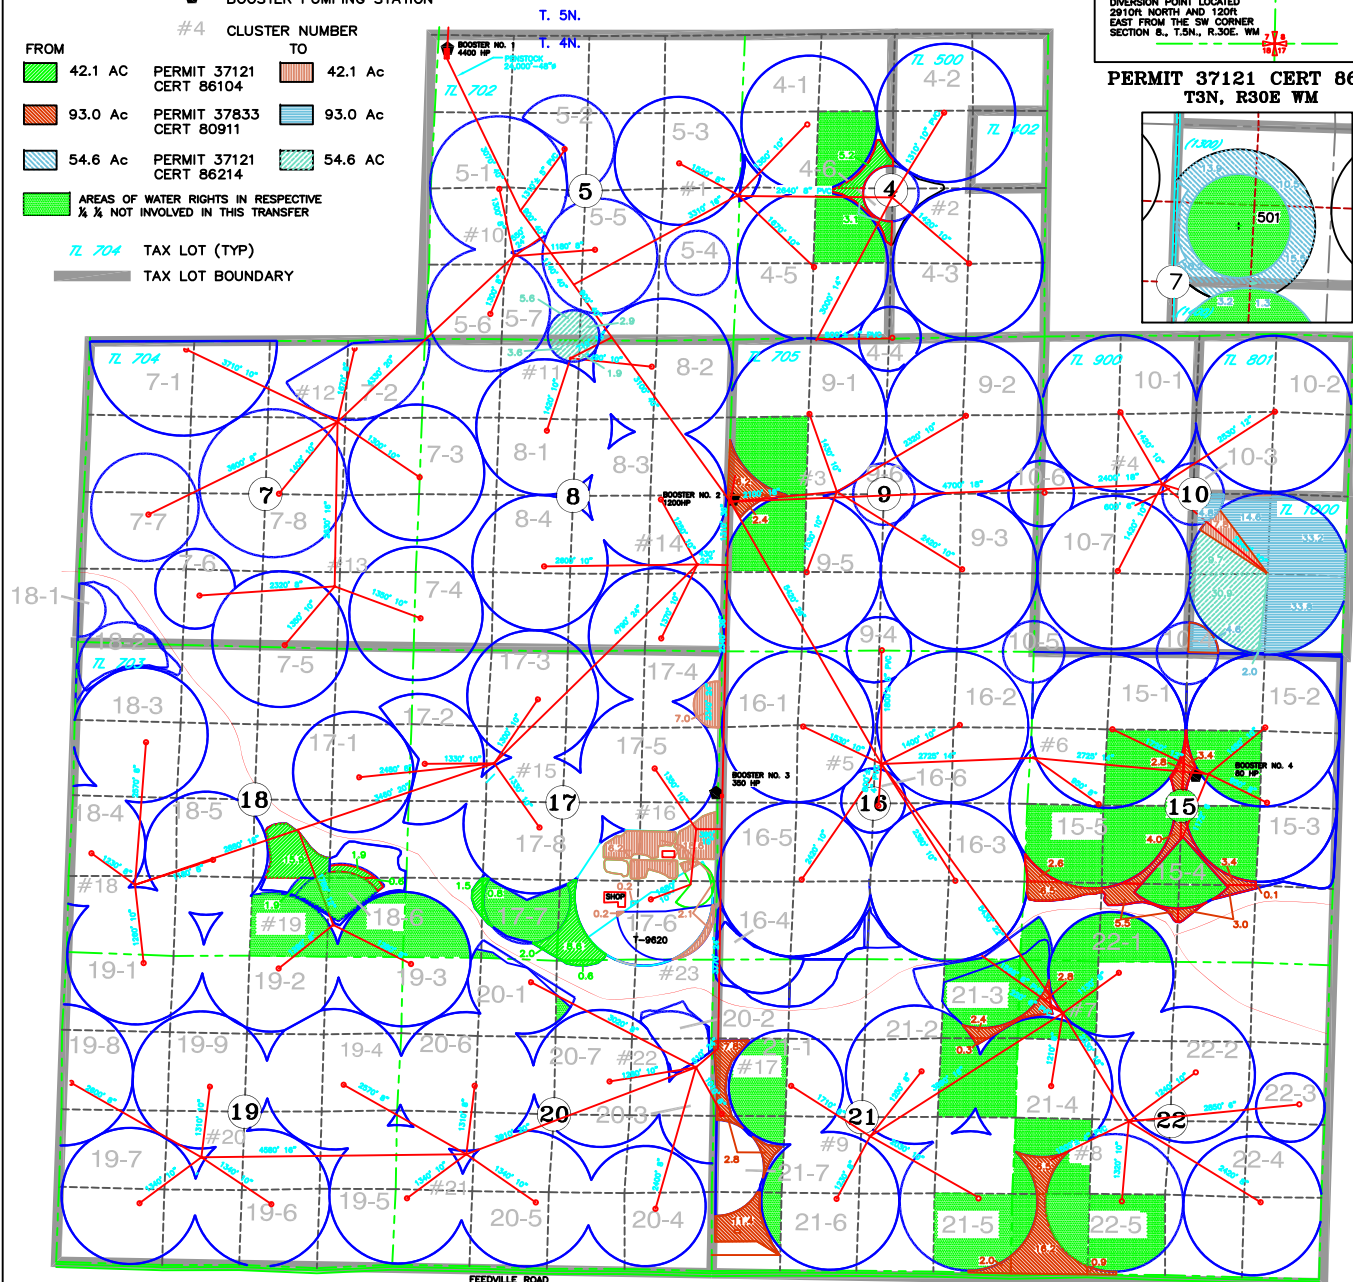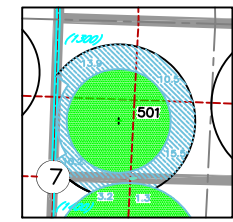


NOTE:
THIS MAP IS FOR THE PURPOSE OF IDENTIFYING THE LOCATION OF THE CENTER PIVOTS ONLY AND IS NOT INTENDED TO PROVIDE LEGAL DIMENSIONS OR LOCATION OF PROPERTY OWNERSHIP LINES. INFORMATION ON THIS MAP HAS BEEN PREPARED USING EXISTING MAPS AND OTHER INFORMATION MADE AVAILABLE BY THE OWNERS AND INFORMATION OBTAINED IN THE FIELD WHERE AVAILABLE.


DRAWING: F:\30-08-016 - Purify Water Rights Consulting\--00 Misc Engineering\Cad\Hutterian\3522178hon 2010.dwg
PRINTED BY: rjellard on 12/14/10 01:18 PM

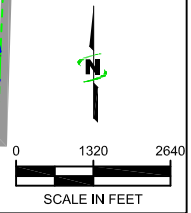

**STANFIELD HUTTERIAN
WATER RIGHT TRANSFER
PERMIT 37121 CERT 86104, PERMIT 37121 CERT 86214
AND
PERMIT 37833 CERT 80911
T4N, R30E WM**

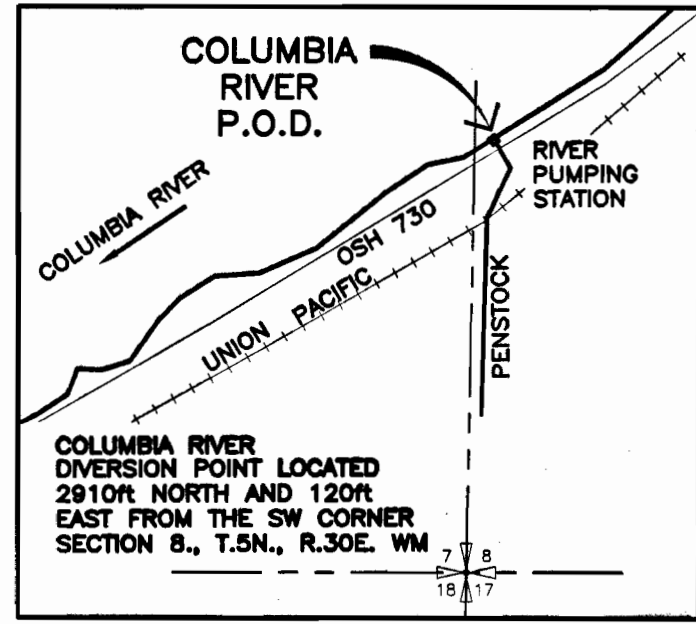

**PERMIT 37121 CERT 86214
T3N, R30E WM**

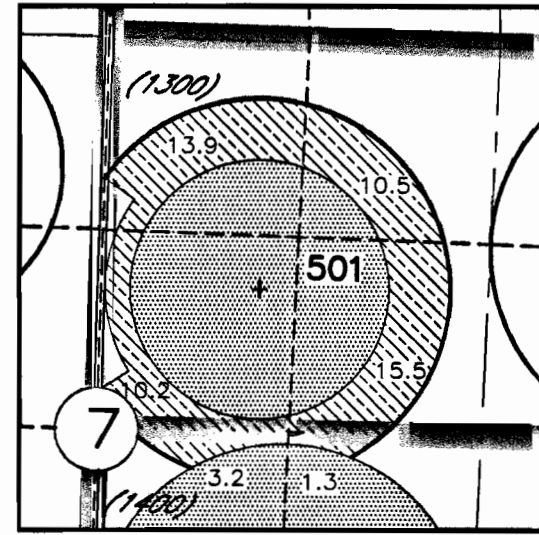

LEGEND

SECTION WHERE CIRCLE IS LOCATED: 20-10

CIRCLE NUMBER: #4

BOOSTER PUMPING STATION: #4


CLUSTER NUMBER: #4

FROM	TO
42.1 AC PERMIT 37121 CERT 86104	42.1 Ac
93.0 Ac PERMIT 37833 CERT 80911	93.0 Ac
54.6 Ac PERMIT 37121 CERT 86214	54.6 AC

AREAS OF WATER RIGHTS IN RESPECTIVE 1/4 NOT INVOLVED IN THIS TRANSFER

TL 704 TAX LOT (TYP)

TAX LOT BOUNDARY

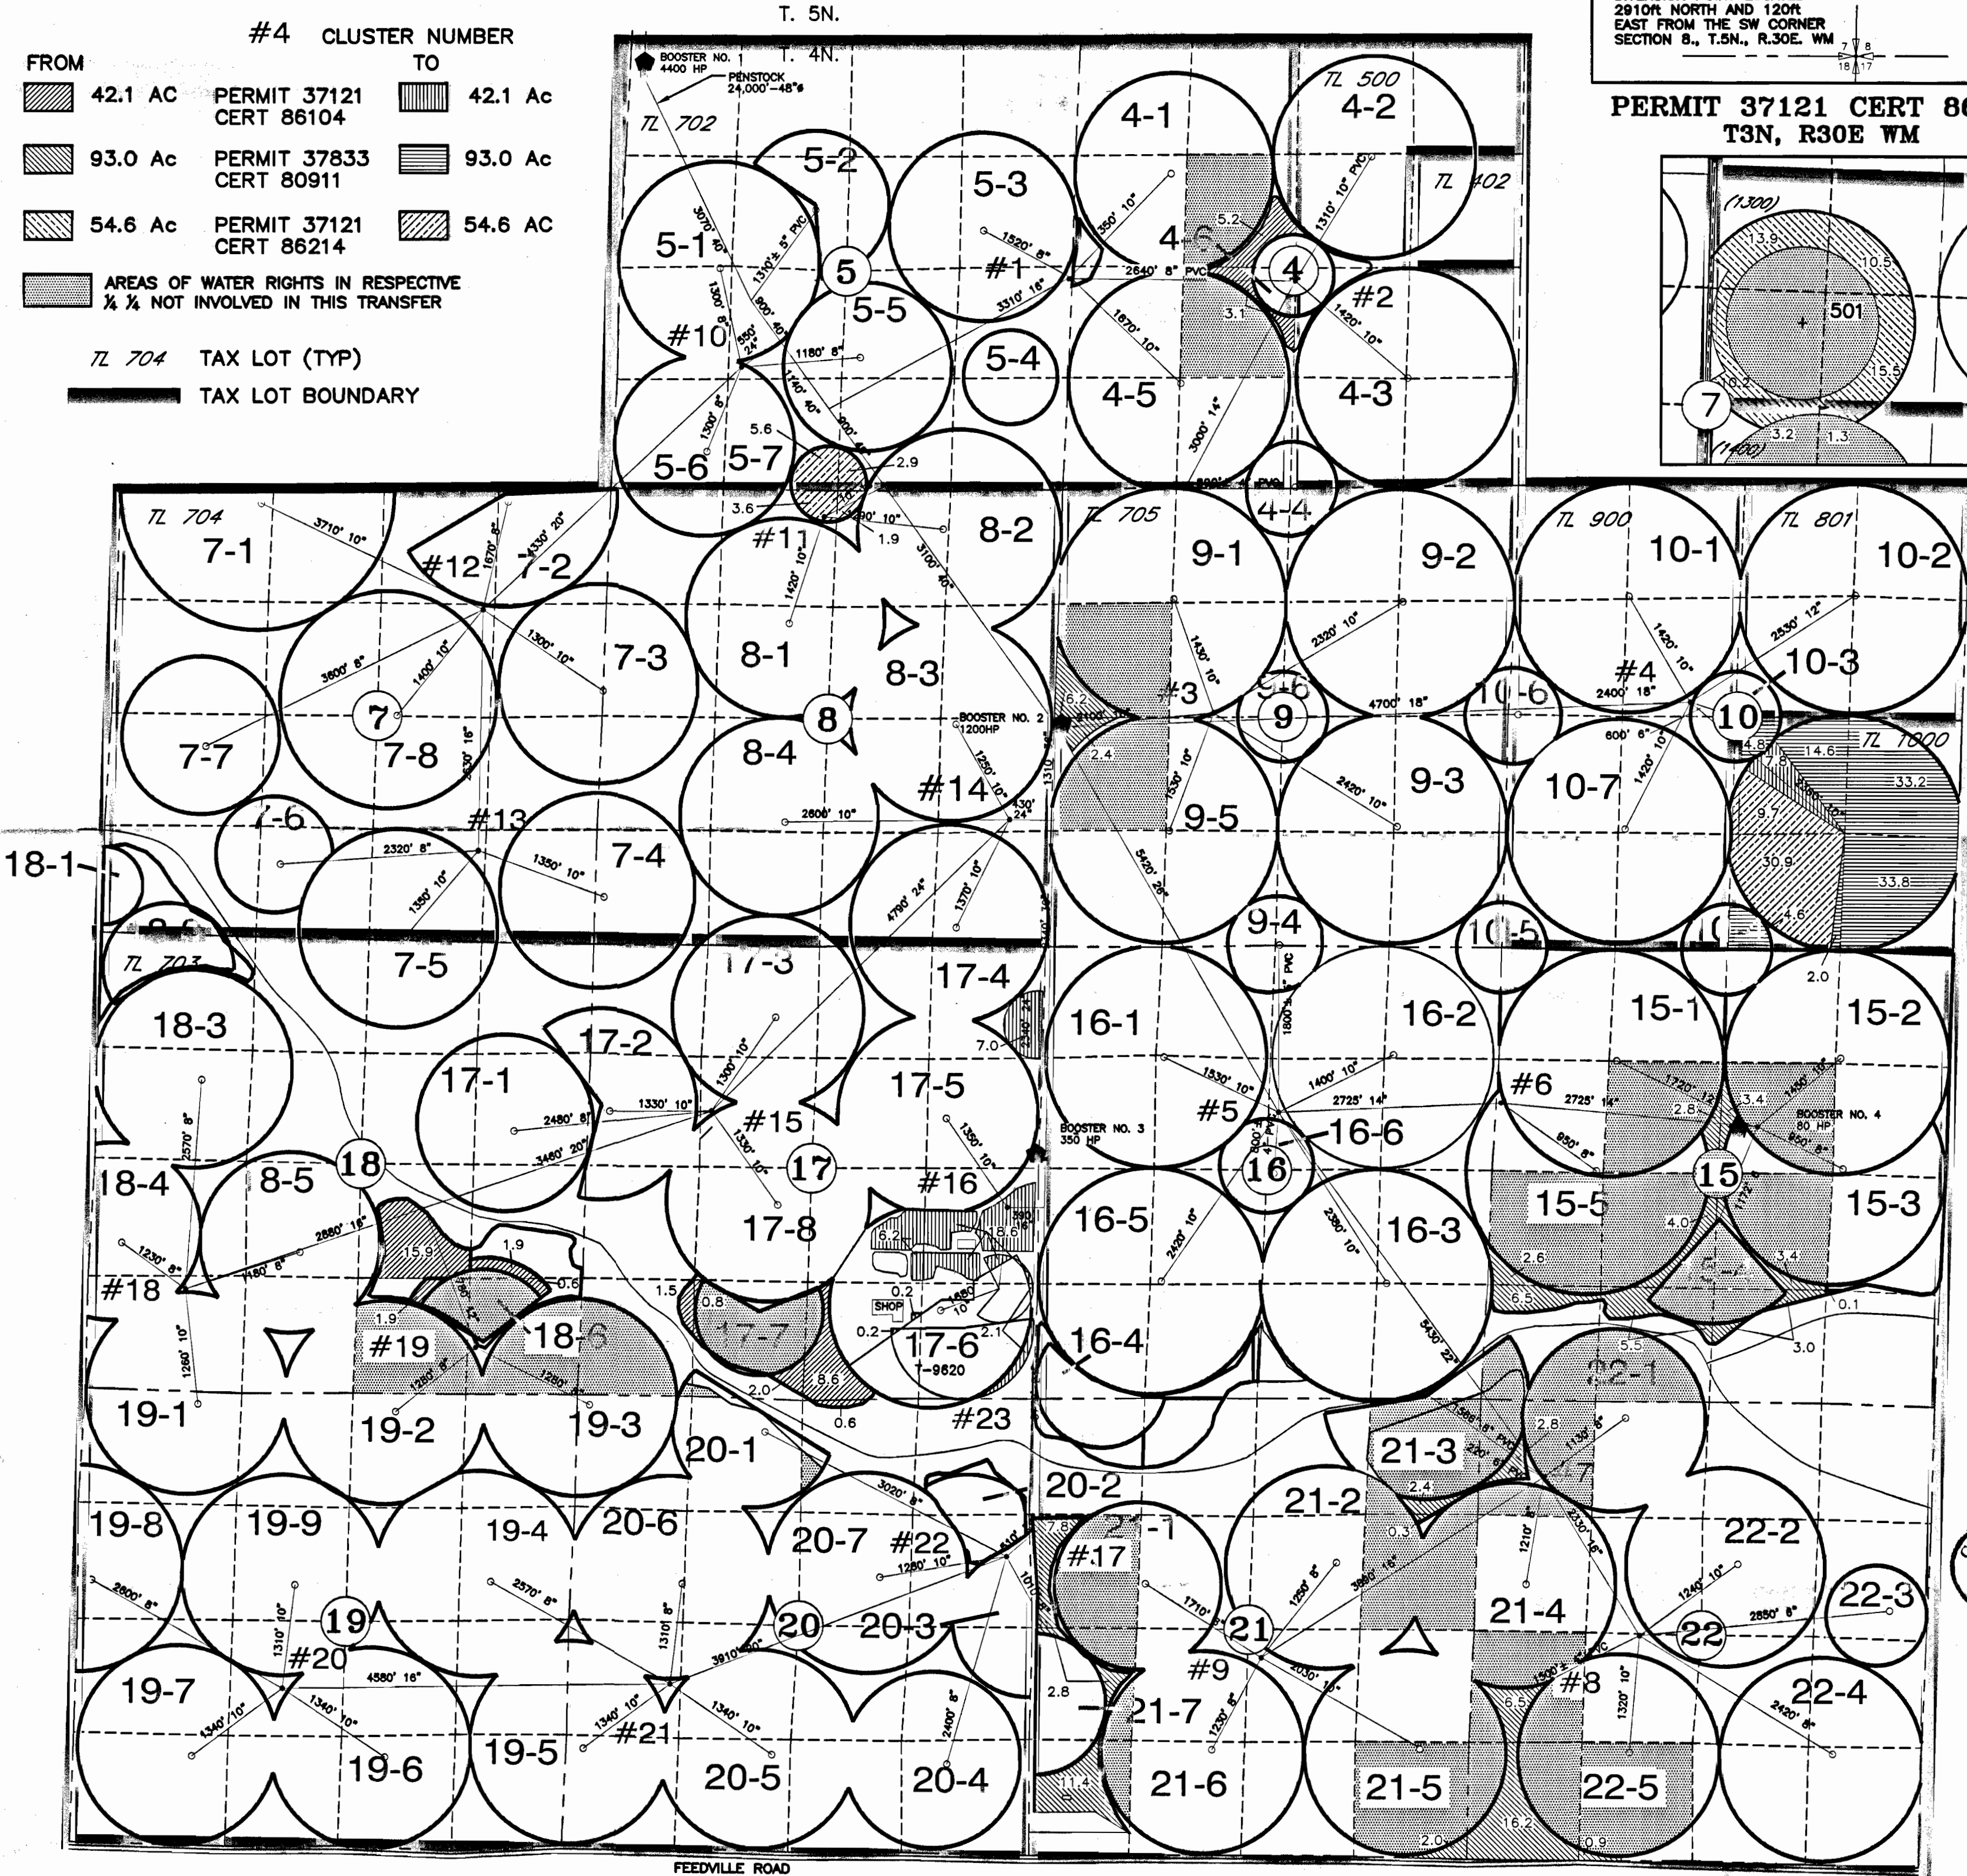

RECEIVED

MAR 16 2011
WATER RESOURCES DEPT
SALEM, OREGON

Certified Water Right Examiner
#333 WRE
Robert Van Scherack
Date: G. Van Scherack
May 19 1992
3/15/11
STATE OF OREGON
Ranous 6/25/12

N

0 1320 2640

SCALE IN FEET

NOTE:
THIS MAP IS FOR THE PURPOSE OF IDENTIFYING THE LOCATION OF THE CENTER PIVOTS ONLY AND IS NOT INTENDED TO PROVIDE LEGAL DIMENSIONS OR LOCATION OF PROPERTY OWNERSHIP LINES. INFORMATION ON THIS MAP HAS BEEN PREPARED USING EXISTING MAPS AND OTHER INFORMATION MADE AVAILABLE BY THE OWNERS AND INFORMATION OBTAINED IN THE FIELD WHERE AVAILABLE.