


WESTLAND IRRIGATION DISTRICT 2011 AMSTAD TO CORREA TEMPORARY TRANSFER APPLICATION MAP

T3N, R28E & R29E W.M.
FROM MAP 1 OF 2

RECEIVED

APR 11 2011

WATER RESOURCES DEPT
SALEM, OREGON

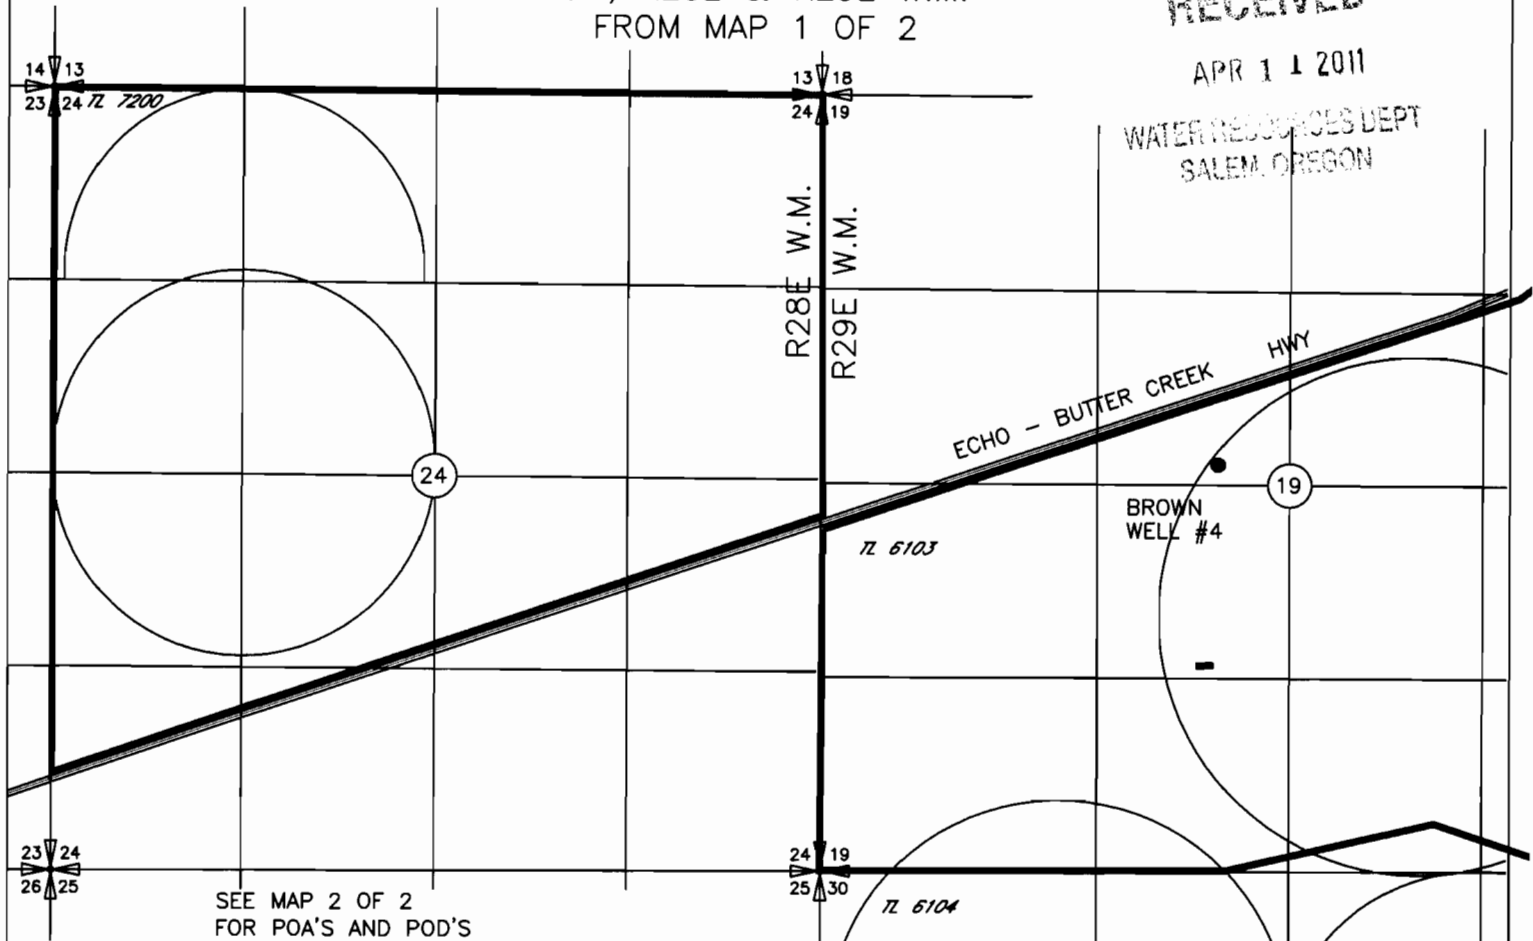


SEE MAP 2 OF 2
FOR POA'S AND POD'S

LEGEND

AMSTAD


- | | | |
|------|--|--|
| 12.8 | | PRIMARY PERMIT 25924 CERT 76051 WATER RIGHT 1 OF 5
SUPPLEMENTAL PERMIT G-6339 CERT 75126 WATER RIGHT 2 OF 5
SUPPLEMENTAL PERMIT G-7078 CERT 61534 WATER RIGHT 3 OF 5 |
| 19.6 | | PRIMARY PERMIT 25924 CERT 76051 WATER RIGHT 1 OF 5
SUPPLEMENTAL PERMIT G-7078 CERT 61534 WATER RIGHT 3 OF 5 |
| 19.2 | | PRIMARY PERMIT 25924 CERT 76051 WATER RIGHT 1 OF 5
SUPPLEMENTAL PERMIT G-6010 CERT 75128 WATER RIGHT 4 OF 5 |
| 4.6 | | PRIMARY PERMIT 25924 CERT 76051 WATER RIGHT 1 OF 5
SUPPLEMENTAL PERMIT G-6339 CERT 75126 WATER RIGHT 2 OF 5
SUPPLEMENTAL PERMIT G-7078 CERT 61534 WATER RIGHT 3 OF 5
SUPPLEMENTAL PERMIT 7400 CERT 79439 WATER RIGHT 5 OF 5 |
| 60.5 | | PRIMARY PERMIT 25924 CERT 76051 WATER RIGHT 1 OF 5
SUPPLEMENTAL PERMIT 7400 CERT 79439 WATER RIGHT 5 OF 5
SUPPLEMENTAL PERMIT G7078 CERT 61534 ASSOCIATED WITH THESE
ACRES WILL NOT BE USED OR TRANSFERRED DURING THE 2011 SEASON |
| 2.5 | | PRIMARY PERMIT 25924 CERT 76051 WATER RIGHT 1 OF 5
SUPPLEMENTAL PERMIT 7400 CERT 79439 WATER RIGHT 5 OF 5
SUPPLEMENTAL PERMIT G-7078 CERT 61534 WATER RIGHT 3 OF 5 |
| | | NOT INVOLVED IN THIS
TRANSFER |

T 11226

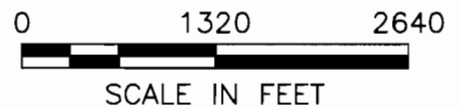


NOTE:
THE PURPOSE OF THIS MAP IS TO IDENTIFY THE APPROXIMATE LOCATION
OF THE WATER RIGHT. IT IS NOT INTENDED TO PROVIDE INFORMATION
RELATIVE TO THE LOCATION OF PROPERTY OWNERSHIP BOUNDARY LINES.

WESTLAND IRRIGATION DISTRICT 2011
 AMSTAD TO CORREA TEMPORARY
 TRANSFER APPLICATION MAP
 T3N, R28E & R29E W.M.
 FROM MAP 2 OF 2

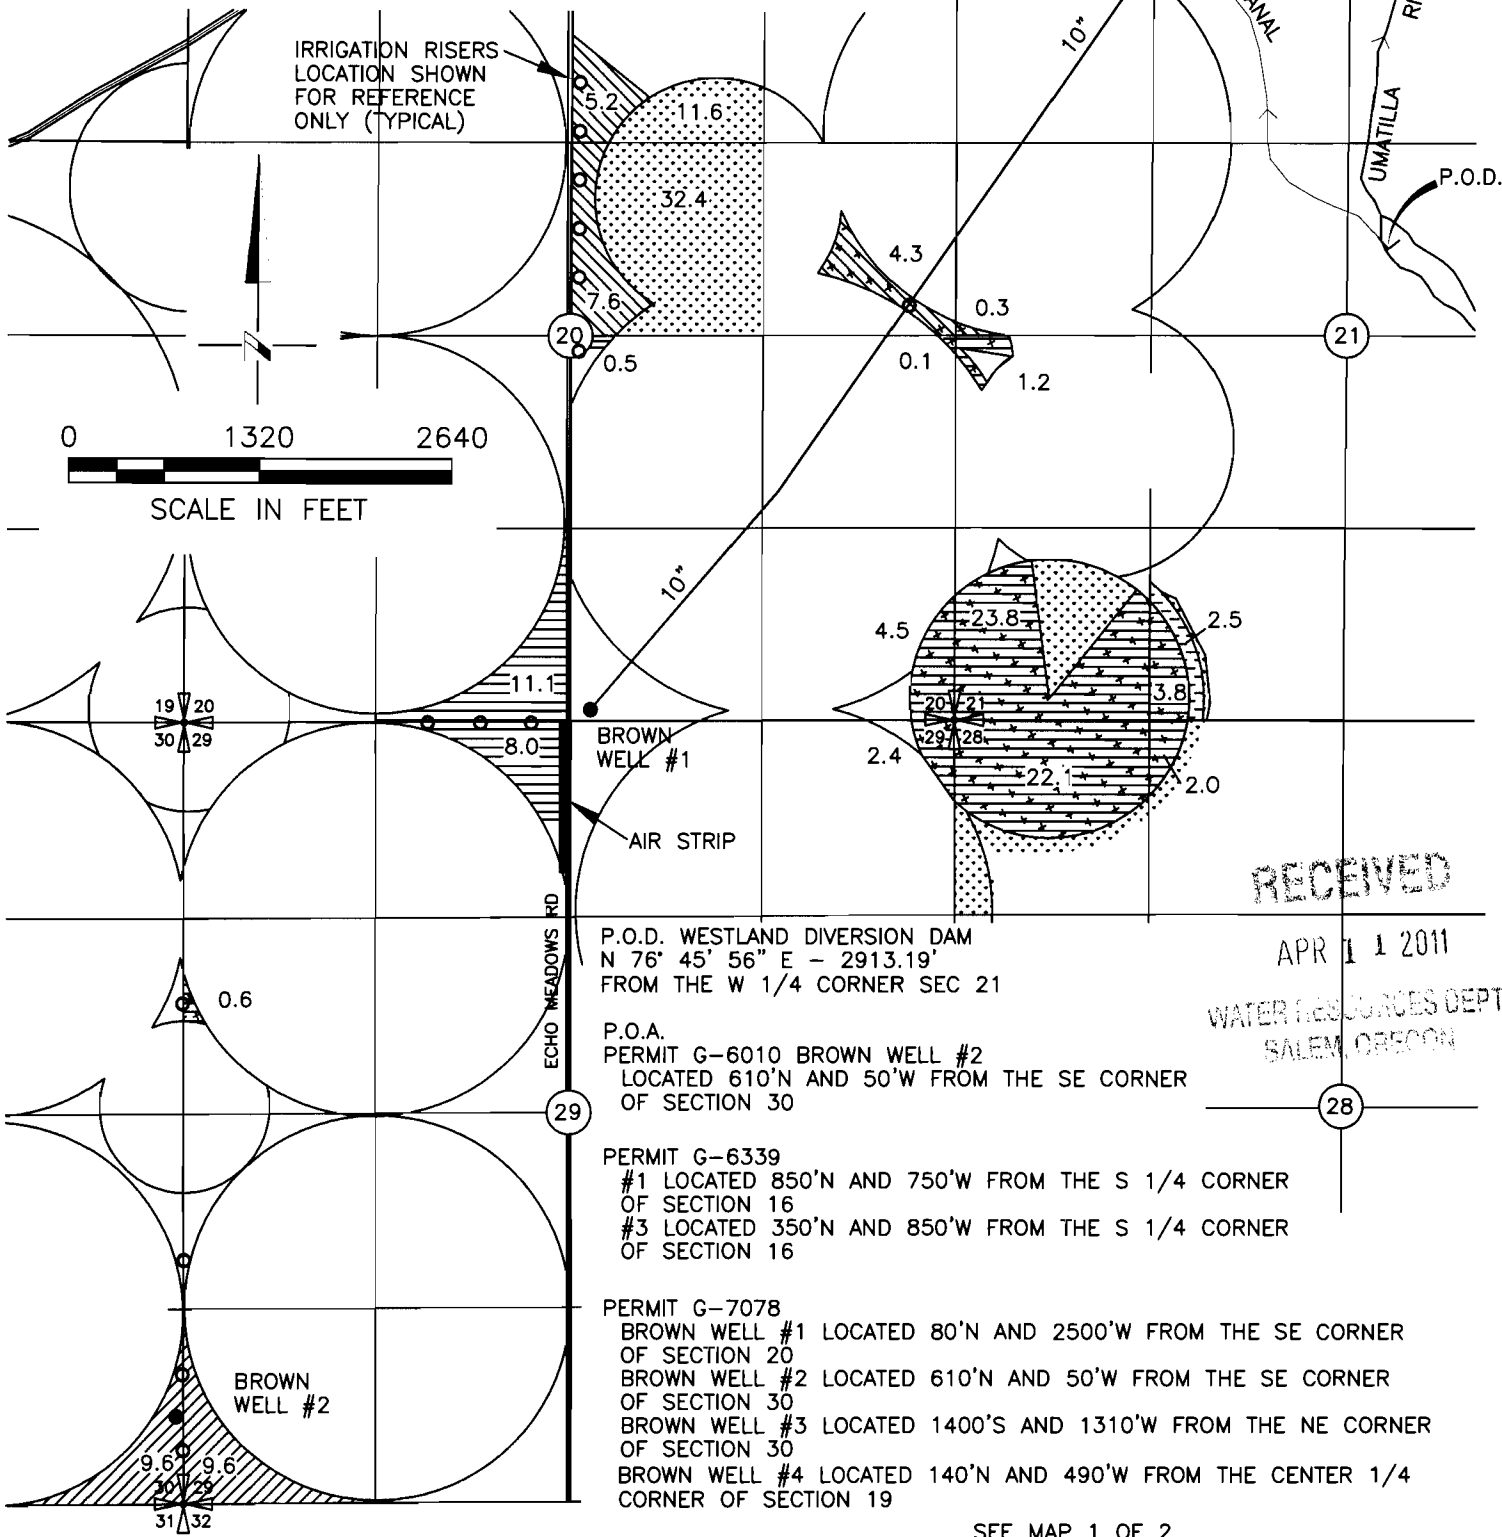

IRRIGATION RISERS
 LOCATION SHOWN
 FOR REFERENCE
 ONLY (TYPICAL)

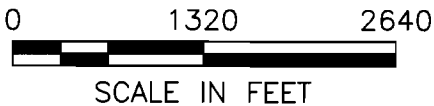

RECEIVED

APR 11 2011

WATER RESOURCES DEPT
 SALEM, OREGON

P.O.D. WESTLAND DIVERSION DAM
 N 76° 45' 56" E - 2913.19'
 FROM THE W 1/4 CORNER SEC 21

P.O.A.
 PERMIT G-6010 BROWN WELL #2
 LOCATED 610'N AND 50'W FROM THE SE CORNER
 OF SECTION 30

PERMIT G-6339
 #1 LOCATED 850'N AND 750'W FROM THE S 1/4 CORNER
 OF SECTION 16
 #3 LOCATED 350'N AND 850'W FROM THE S 1/4 CORNER
 OF SECTION 16


PERMIT G-7078
 BROWN WELL #1 LOCATED 80'N AND 2500'W FROM THE SE CORNER
 OF SECTION 20
 BROWN WELL #2 LOCATED 610'N AND 50'W FROM THE SE CORNER
 OF SECTION 30
 BROWN WELL #3 LOCATED 1400'S AND 1310'W FROM THE NE CORNER
 OF SECTION 30
 BROWN WELL #4 LOCATED 140'N AND 490'W FROM THE CENTER 1/4
 CORNER OF SECTION 19

SEE MAP 1 OF 2
 FOR LEGEND

T 11226

NOTE:
 THE PURPOSE OF THIS MAP IS TO IDENTIFY THE APPROXIMATE LOCATION
 OF THE WATER RIGHT. IT IS NOT INTENDED TO PROVIDE INFORMATION
 RELATIVE TO THE LOCATION OF PROPERTY OWNERSHIP BOUNDARY LINES.

WESTLAND IRRIGATION DISTRICT 2011
 AMSTAD TO CORREA TEMPORARY
 TRANSFER APPLICATION MAP
 T3N, R28E & R29E W.M.
 TO MAP 1 OF 2

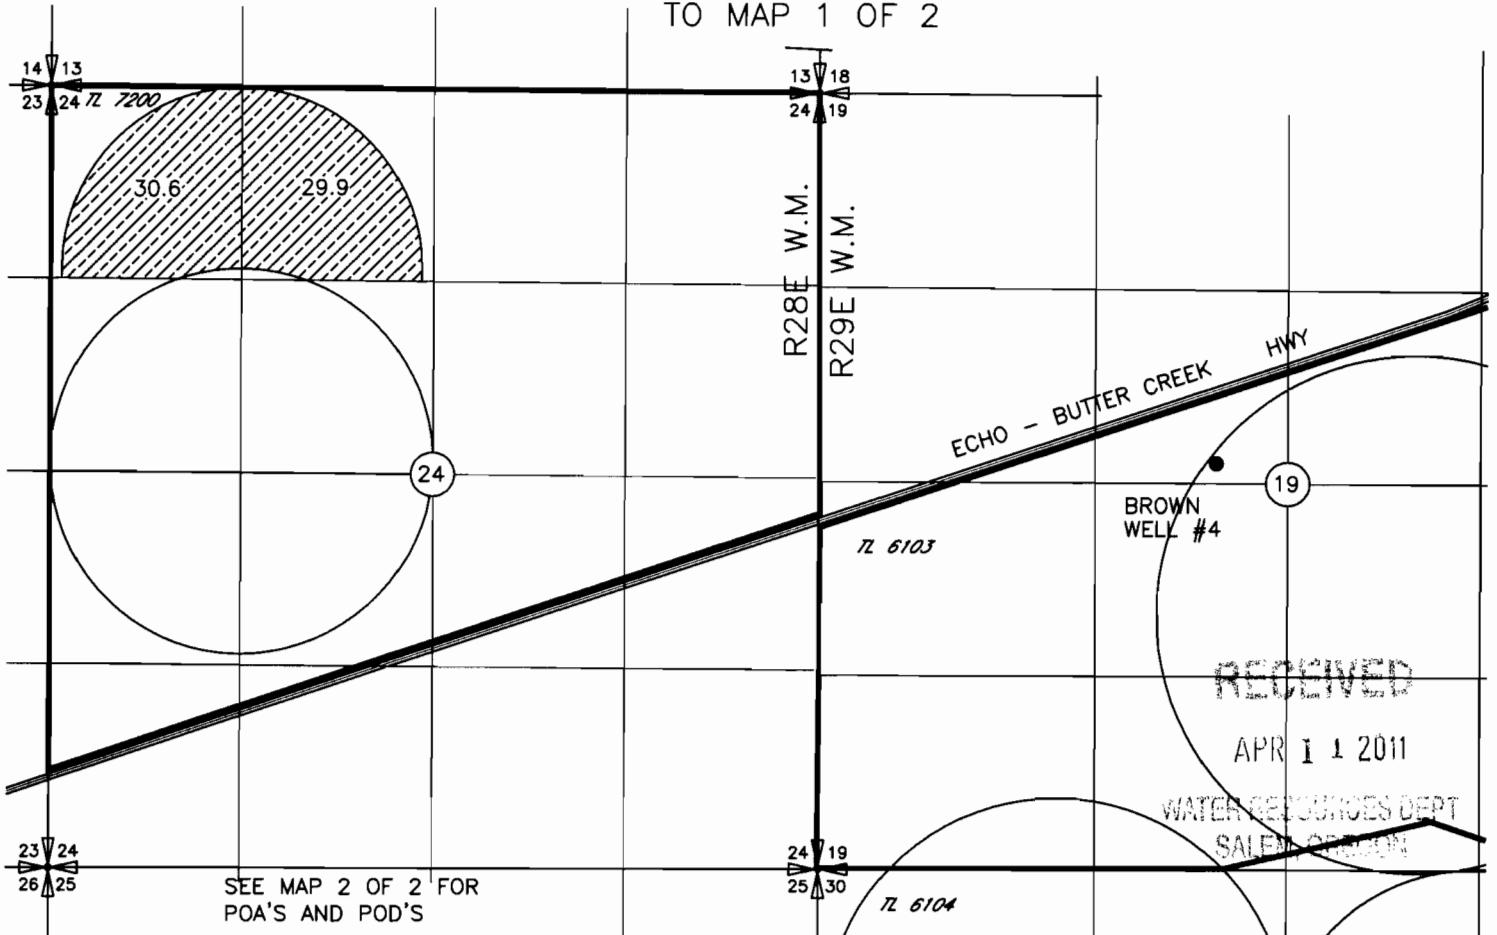

SEE MAP 2 OF 2 FOR
 POA'S AND POD'S

LEGEND

CORREA

60.5 PRIMARY PERMIT 25924 CERT 76051 WATER RIGHT 1 OF 5
 SUPPLEMENTAL PERMIT 7400 CERT 79439 WATER RIGHT 5 OF 5

AMSTAD

12.8 PRIMARY PERMIT 25924 CERT 76051 WATER RIGHT 1 OF 5
 SUPPLEMENTAL PERMIT G-6339 CERT 75126 WATER RIGHT 2 OF 5
 SUPPLEMENTAL PERMIT G-7078 CERT 61534 WATER RIGHT 3 OF 5

19.6 PRIMARY PERMIT 25924 CERT 76051 WATER RIGHT 1 OF 5
 SUPPLEMENTAL PERMIT G-7078 CERT 61534 WATER RIGHT 3 OF 5

19.2 PRIMARY PERMIT 25924 CERT 76051 WATER RIGHT 1 OF 5
 SUPPLEMENTAL PERMIT G-6010 CERT 75128


4.6 PRIMARY PERMIT 25924 CERT 76051 WATER RIGHT 1 OF 5
 SUPPLEMENTAL PERMIT G-6339 CERT 75126 WATER RIGHT 2 OF 5
 SUPPLEMENTAL PERMIT G-7078 CERT 61534 WATER RIGHT 3 OF 5
 SUPPLEMENTAL PERMIT 7400 CERT 79439 WATER RIGHT 5 OF 5

2.5 PRIMARY PERMIT 25924 CERT 76051 WATER RIGHT 1 OF 5
 SUPPLEMENTAL PERMIT 7400 CERT 79439 WATER RIGHT 5 OF 5
 SUPPLEMENTAL PERMIT G-7078 CERT 61534 WATER RIGHT 3 OF 5

NOT INVOLVED IN THIS
 TRANSFER


T 11226

NOTE:
 THE PURPOSE OF THIS MAP IS TO IDENTIFY THE APPROXIMATE LOCATION
 OF THE WATER RIGHT. IT IS NOT INTENDED TO PROVIDE INFORMATION
 RELATIVE TO THE LOCATION OF PROPERTY OWNERSHIP BOUNDARY LINES.

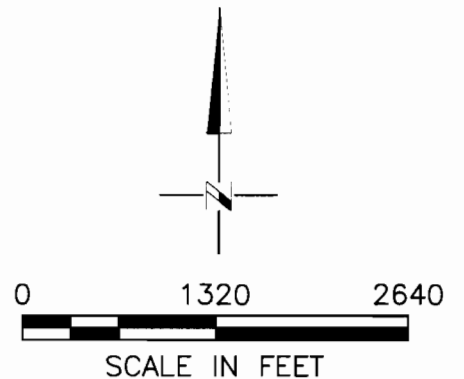

WESTLAND IRRIGATION DISTRICT 2011 AMSTAD TO CORREA TEMPORARY TRANSFER APPLICATION MAP

T3N, R28E & R29E W.M.
TO MAP 2 OF 2

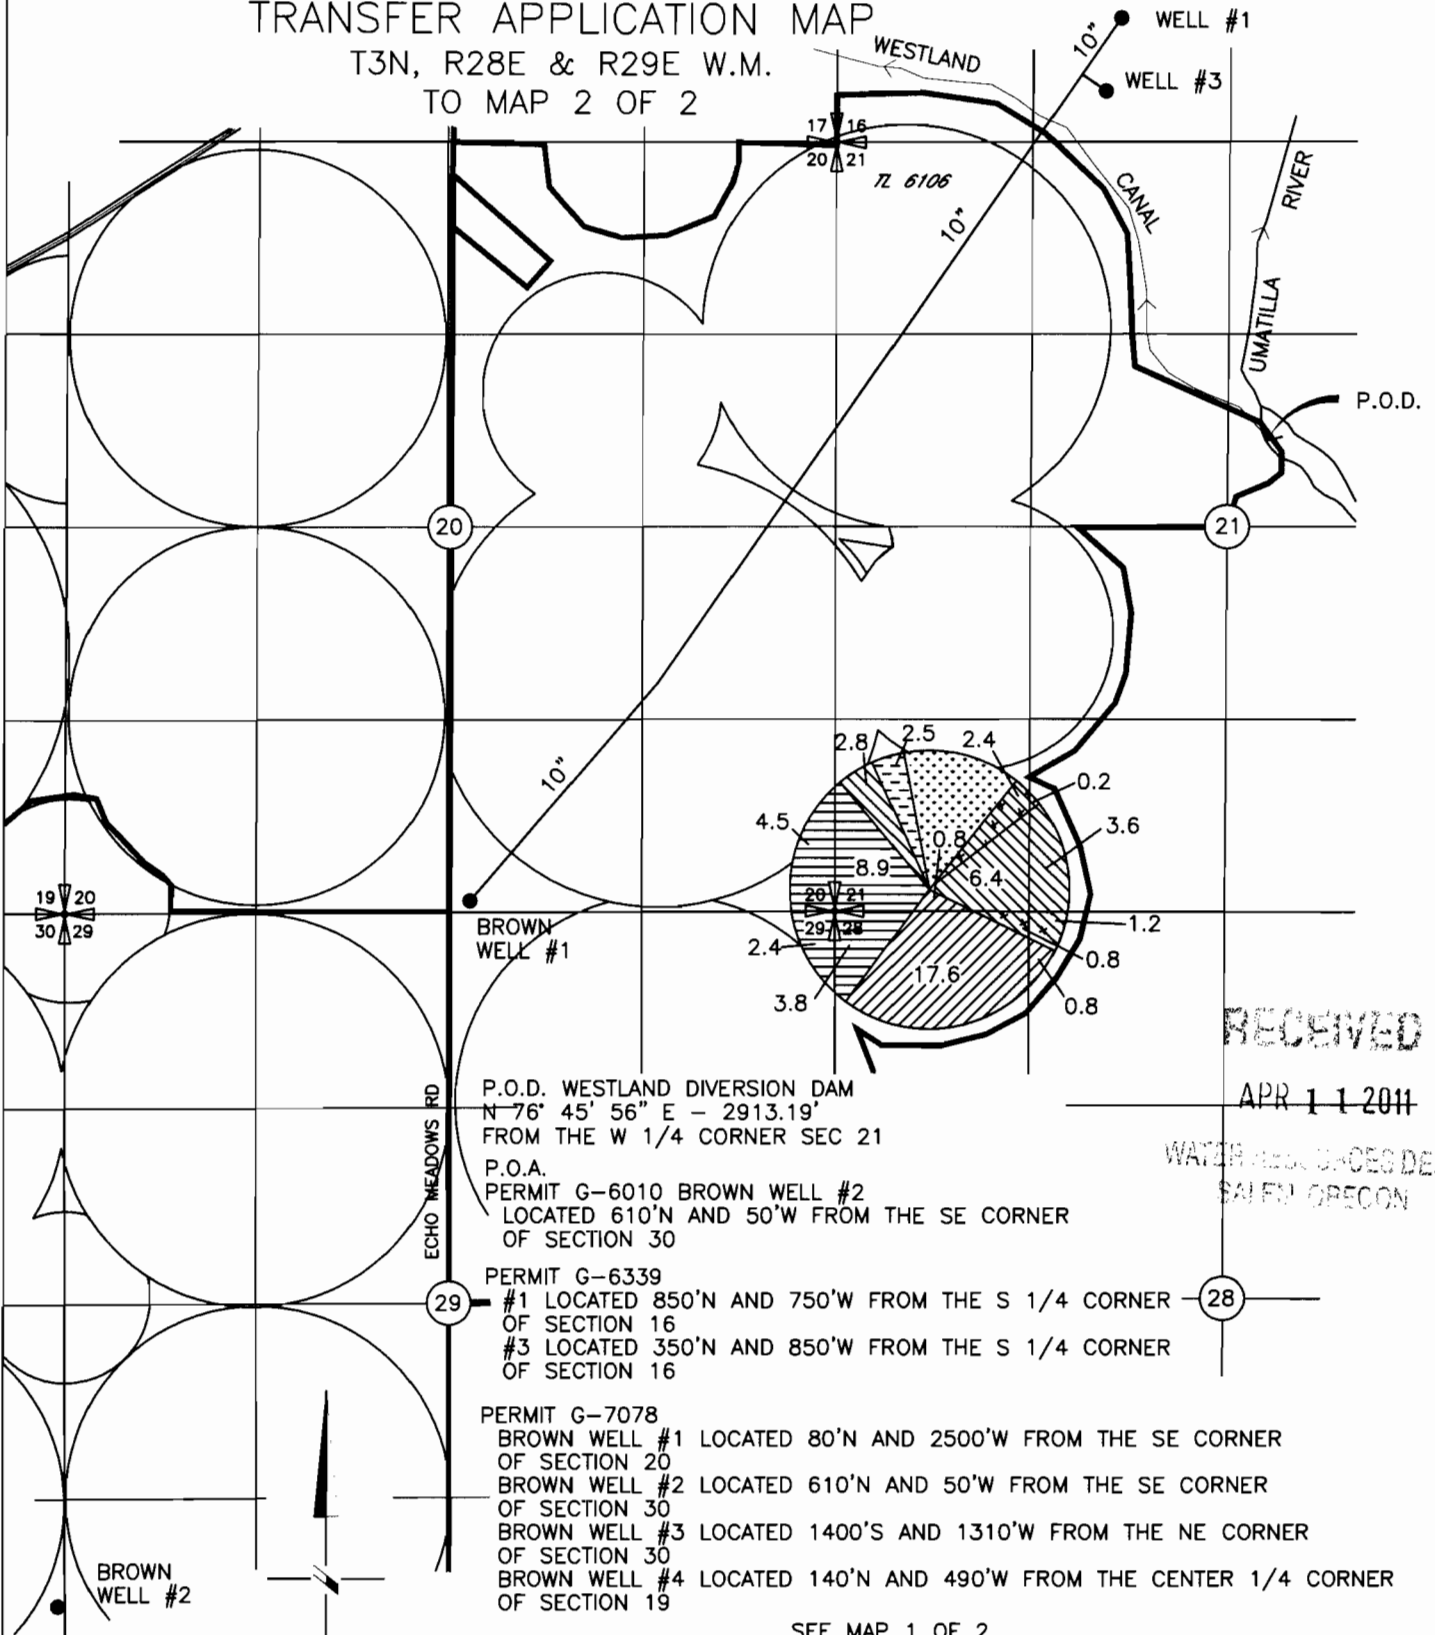

RECEIVED
APR 11 2011

WATER RESOURCES DEPT
SALEM OREGON


P.O.D. WESTLAND DIVERSION DAM
N 76° 45' 56" E - 2913.19'
FROM THE W 1/4 CORNER SEC 21

P.O.A.
PERMIT G-6010 BROWN WELL #2
LOCATED 610'N AND 50'W FROM THE SE CORNER
OF SECTION 30

PERMIT G-6339
#1 LOCATED 850'N AND 750'W FROM THE S 1/4 CORNER
OF SECTION 16
#3 LOCATED 350'N AND 850'W FROM THE S 1/4 CORNER
OF SECTION 16

PERMIT G-7078
BROWN WELL #1 LOCATED 80'N AND 2500'W FROM THE SE CORNER
OF SECTION 20
BROWN WELL #2 LOCATED 610'N AND 50'W FROM THE SE CORNER
OF SECTION 30
BROWN WELL #3 LOCATED 1400'S AND 1310'W FROM THE NE CORNER
OF SECTION 30
BROWN WELL #4 LOCATED 140'N AND 490'W FROM THE CENTER 1/4 CORNER
OF SECTION 19

SEE MAP 1 OF 2
FOR LEGEND

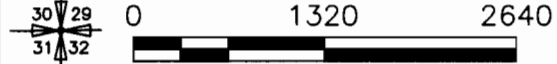


SCALE IN FEET

NOTE:
THE PURPOSE OF THIS MAP IS TO IDENTIFY THE APPROXIMATE LOCATION
OF THE WATER RIGHT. IT IS NOT INTENDED TO PROVIDE INFORMATION
RELATIVE TO THE LOCATION OF PROPERTY OWNERSHIP BOUNDARY LINES.

T 11226

AMSTAD DELIVERY SYSTEM
T3N, R28E & R29E W.M.

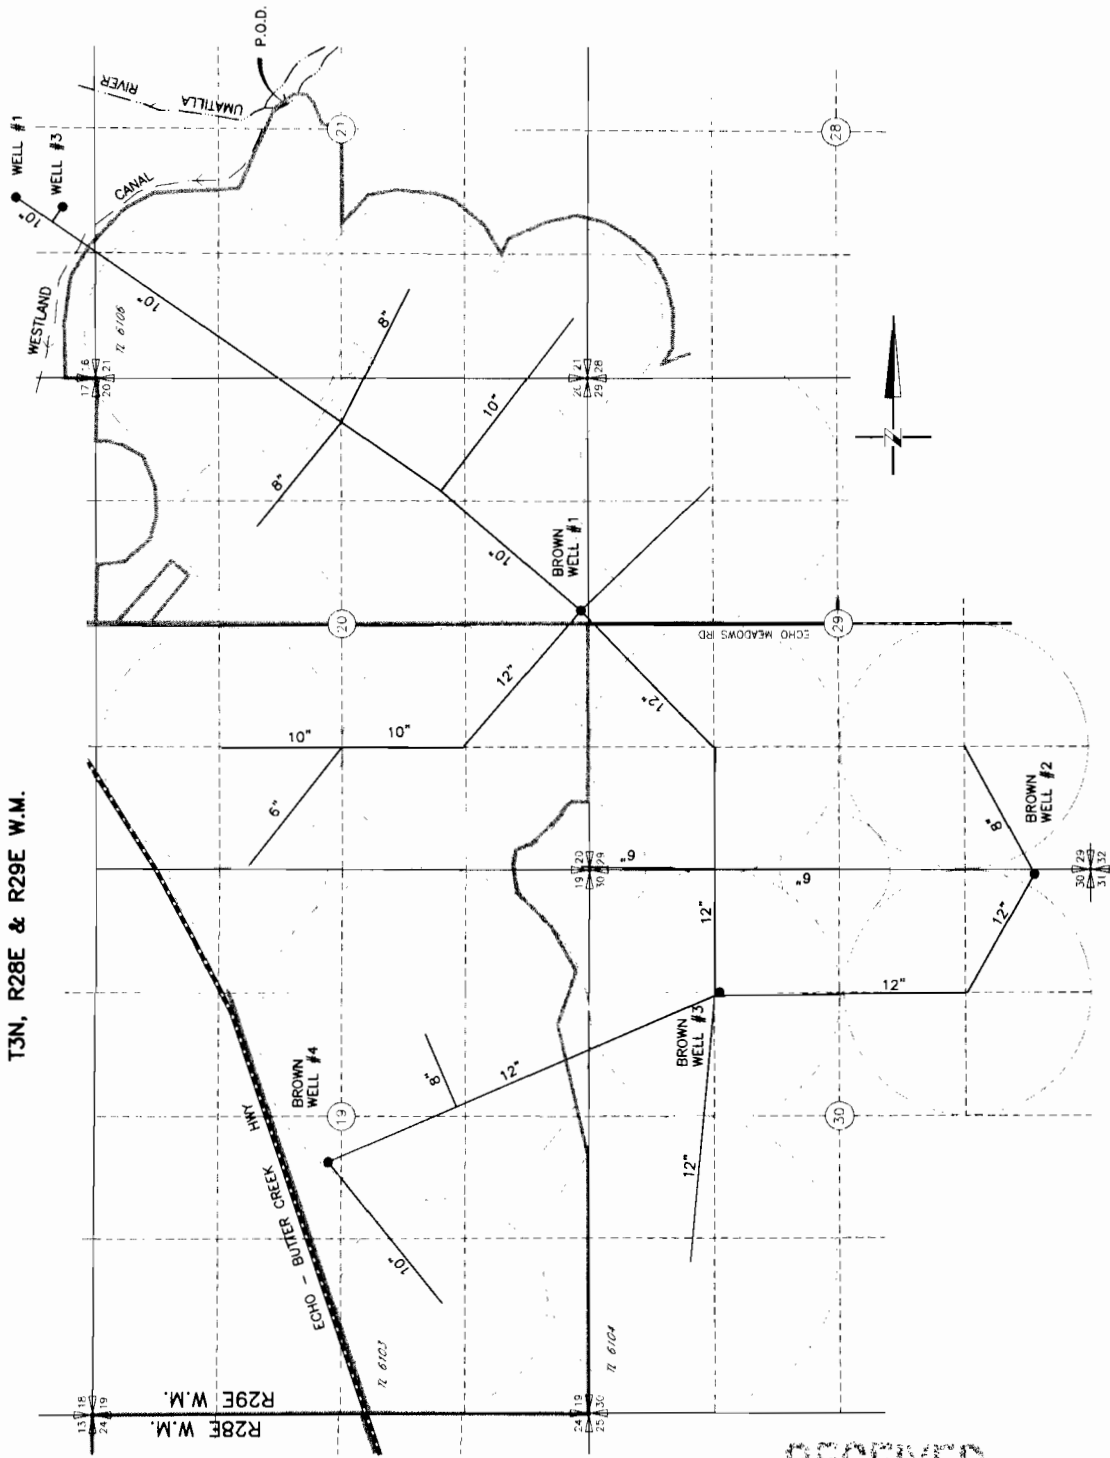

1 11226

RECEIVED

APR 11 2011

WATER RESOURCES DEPT
SALEM, OREGON

NOTE: THE PURPOSE OF THIS MAP IS TO IDENTIFY THE APPROXIMATE LOCATION OF THE BROWN WELLS WHICH IS NOT NECESSARILY THE LOCATION OF PROPERTY OWNERSHIP BOUNDARY LINES.

DRAWING: H:\CAD\AG\3522\302\3522302SYSTEM.dwg
PRINTED BY: Roger Willard on 05/23/07 03:21 PM

