

RECEIVED
 APR 13 2011
 WATER RESOURCES DEPT
 SALEM, OREGON

SEE MAP 01N 10E 01

Map Legend	
Map Symbols	
	Valve
	Pipeline
	Property Line
Water Right Certificate	
	C-81340
	C-80929
	Transfer To
	Transfer From
East Fork Irrigation District Hood River, Oregon	
Section 1N-10E-02	
Scale 1" = 400' cms	


SEE MAP 01N 10E 11

Transfer From 10[±] ac.¹¹
 C. 81340 - 2[±] ac.
 C. 80929 - 8[±] ac.

12 Transfer To 6[±] ac.
 C. 80929 - 6[±] ac.

01N

T 11231

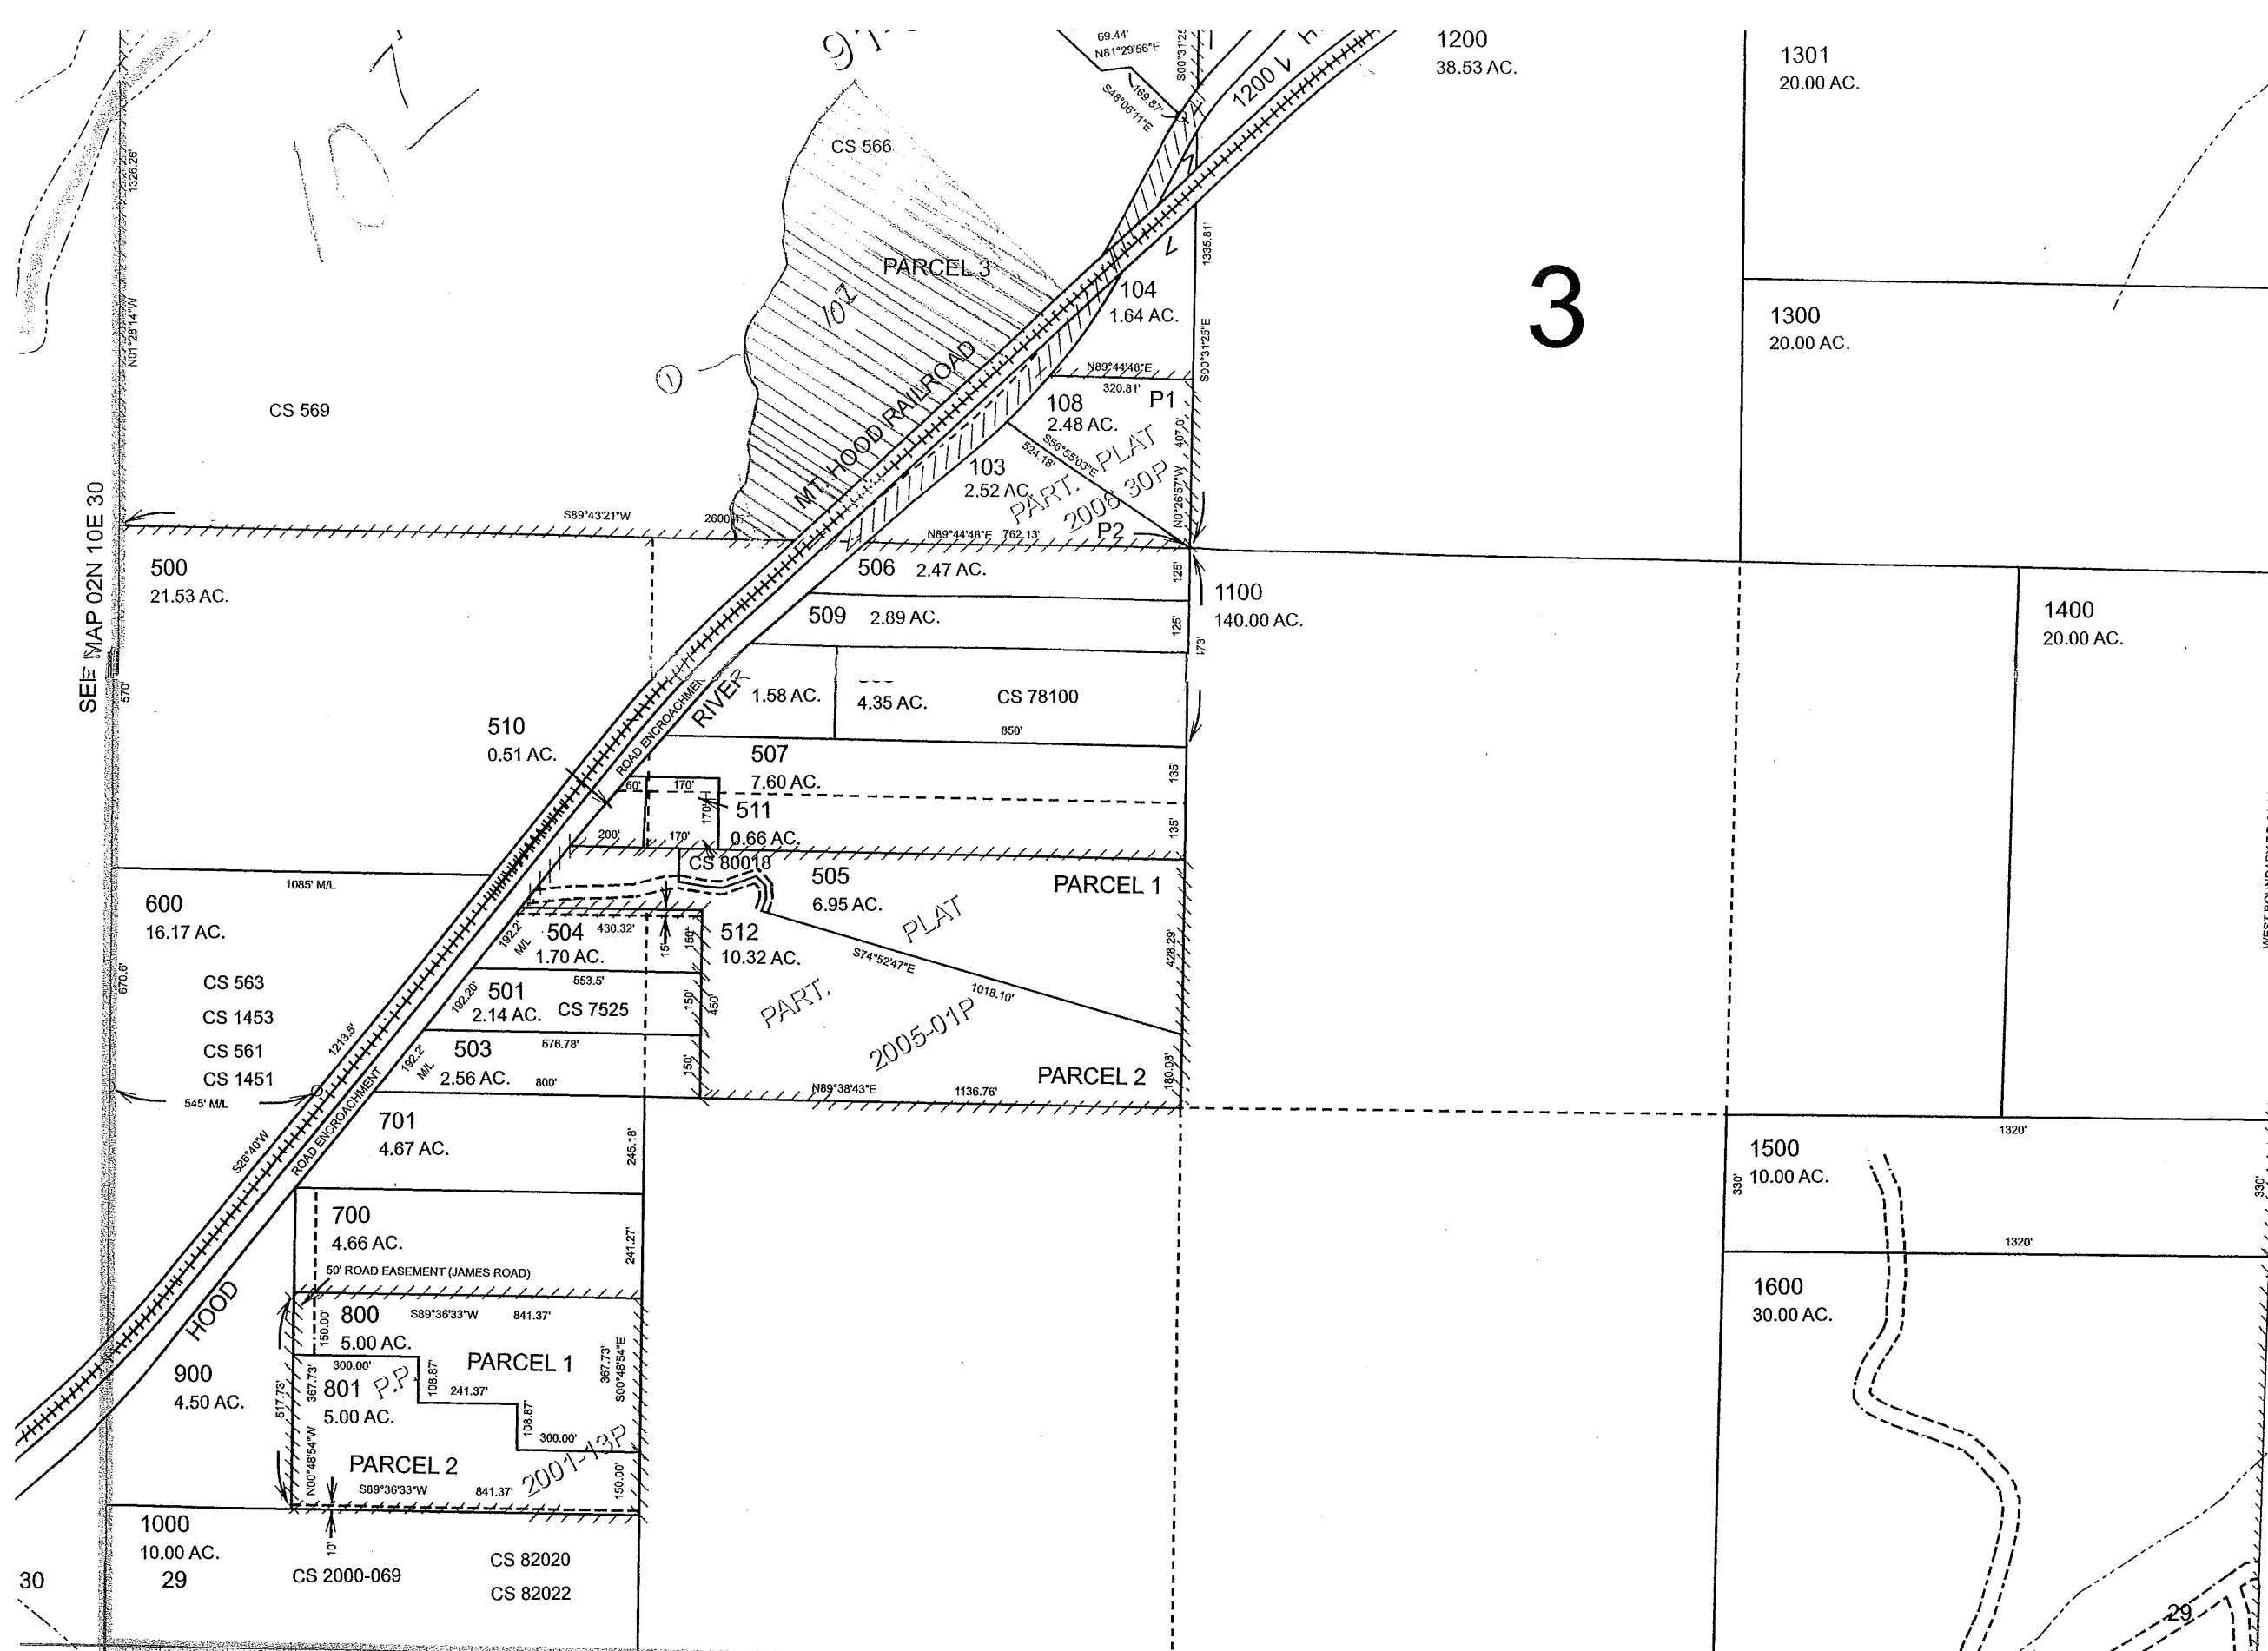

Map Legend	
Map Symbols	
	Valve
	Pipeline
	Property Line
Water Right Certificate	
	C-81340
	Transfer To
	Transfer From
East Fork Irrigation District	
Hood River, Oregon	
Section 2N-10E-29	
Scale 1" = 400' cms	
0 200 400	

RECEIVED
 APR 13 2011
 WATER RESOURCES DEPT
 SALEM, OREGON

Revised CMS
 4/27/2007

Transfer From
 C. 81340 107 ac.

SEE MAP 02N 10E 32

SEE MAP 02N 10E 28

02N 10E 2


THIS MAP WAS PREPARED FOR ASSESSMENT PURPOSE ONLY

SECTION 01 T.01N. R.10E. W.M. HOOD RIVER COUNTY

1" = 400'

01N 10E 0'

CANCELLED I
101
401
1200
2200
2501

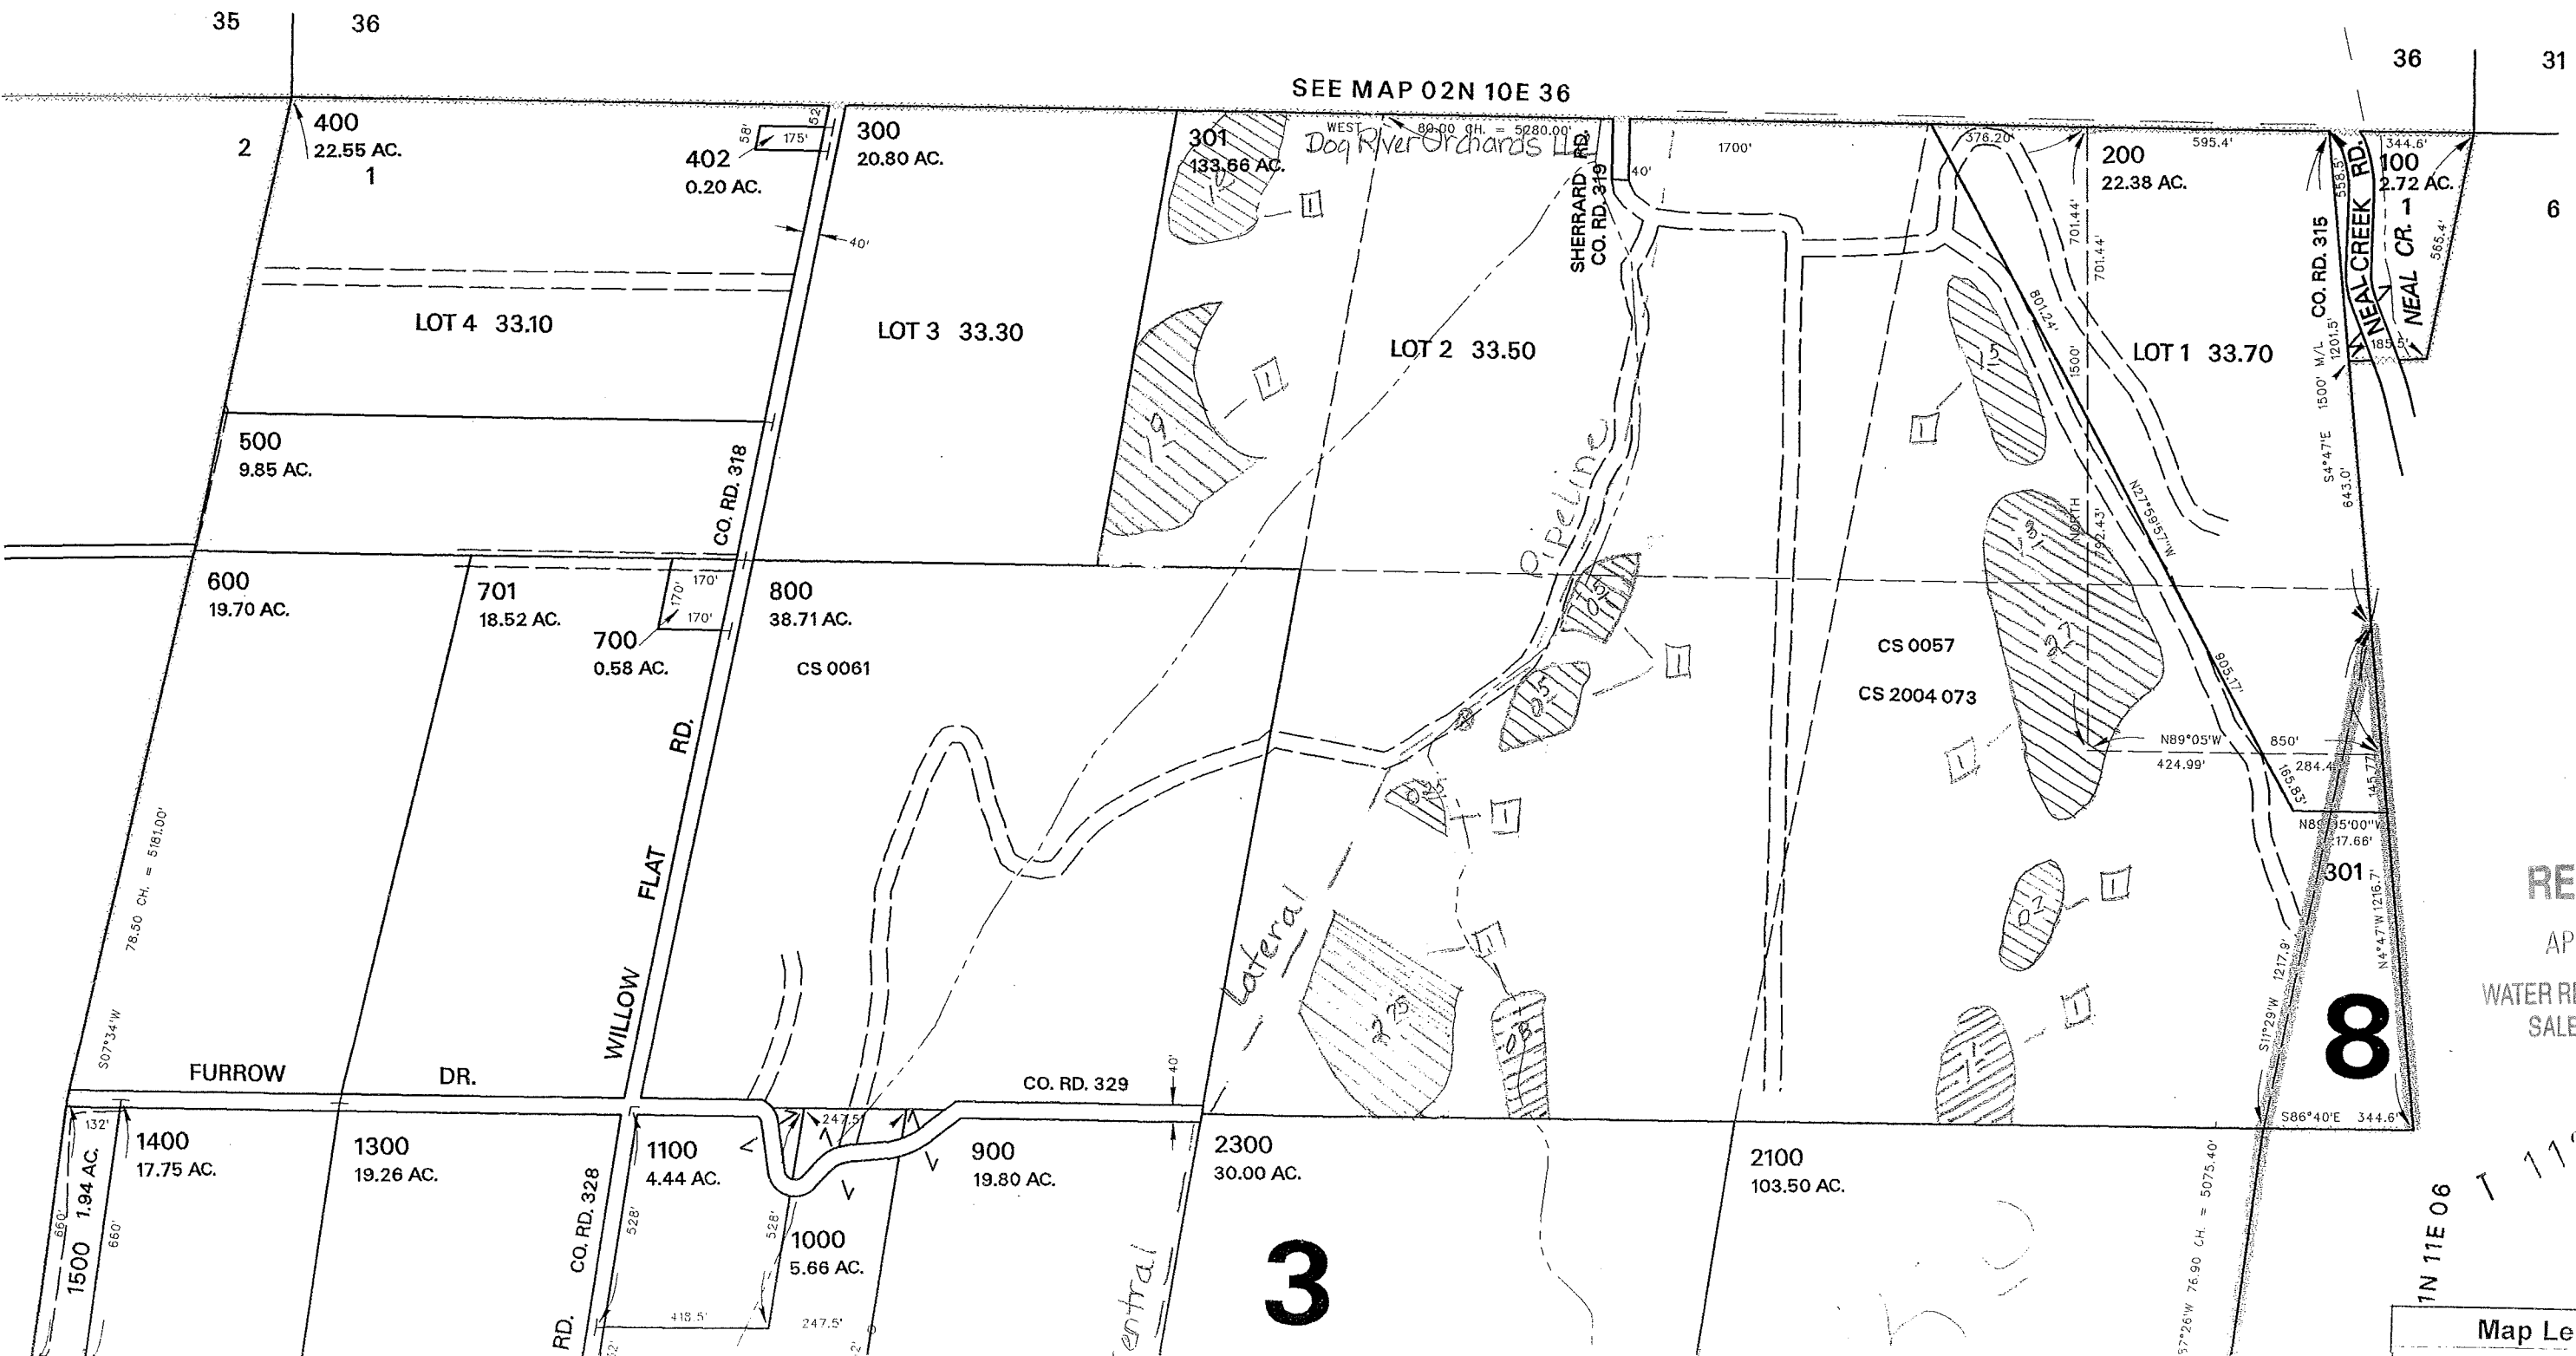

SEE MAP 02N 10E 36

RECEIVED


APR 13 2011

WATER RESOURCES DEPT
SALEM, OREGON

8

11N 11E 06 T 11231

Map Legend

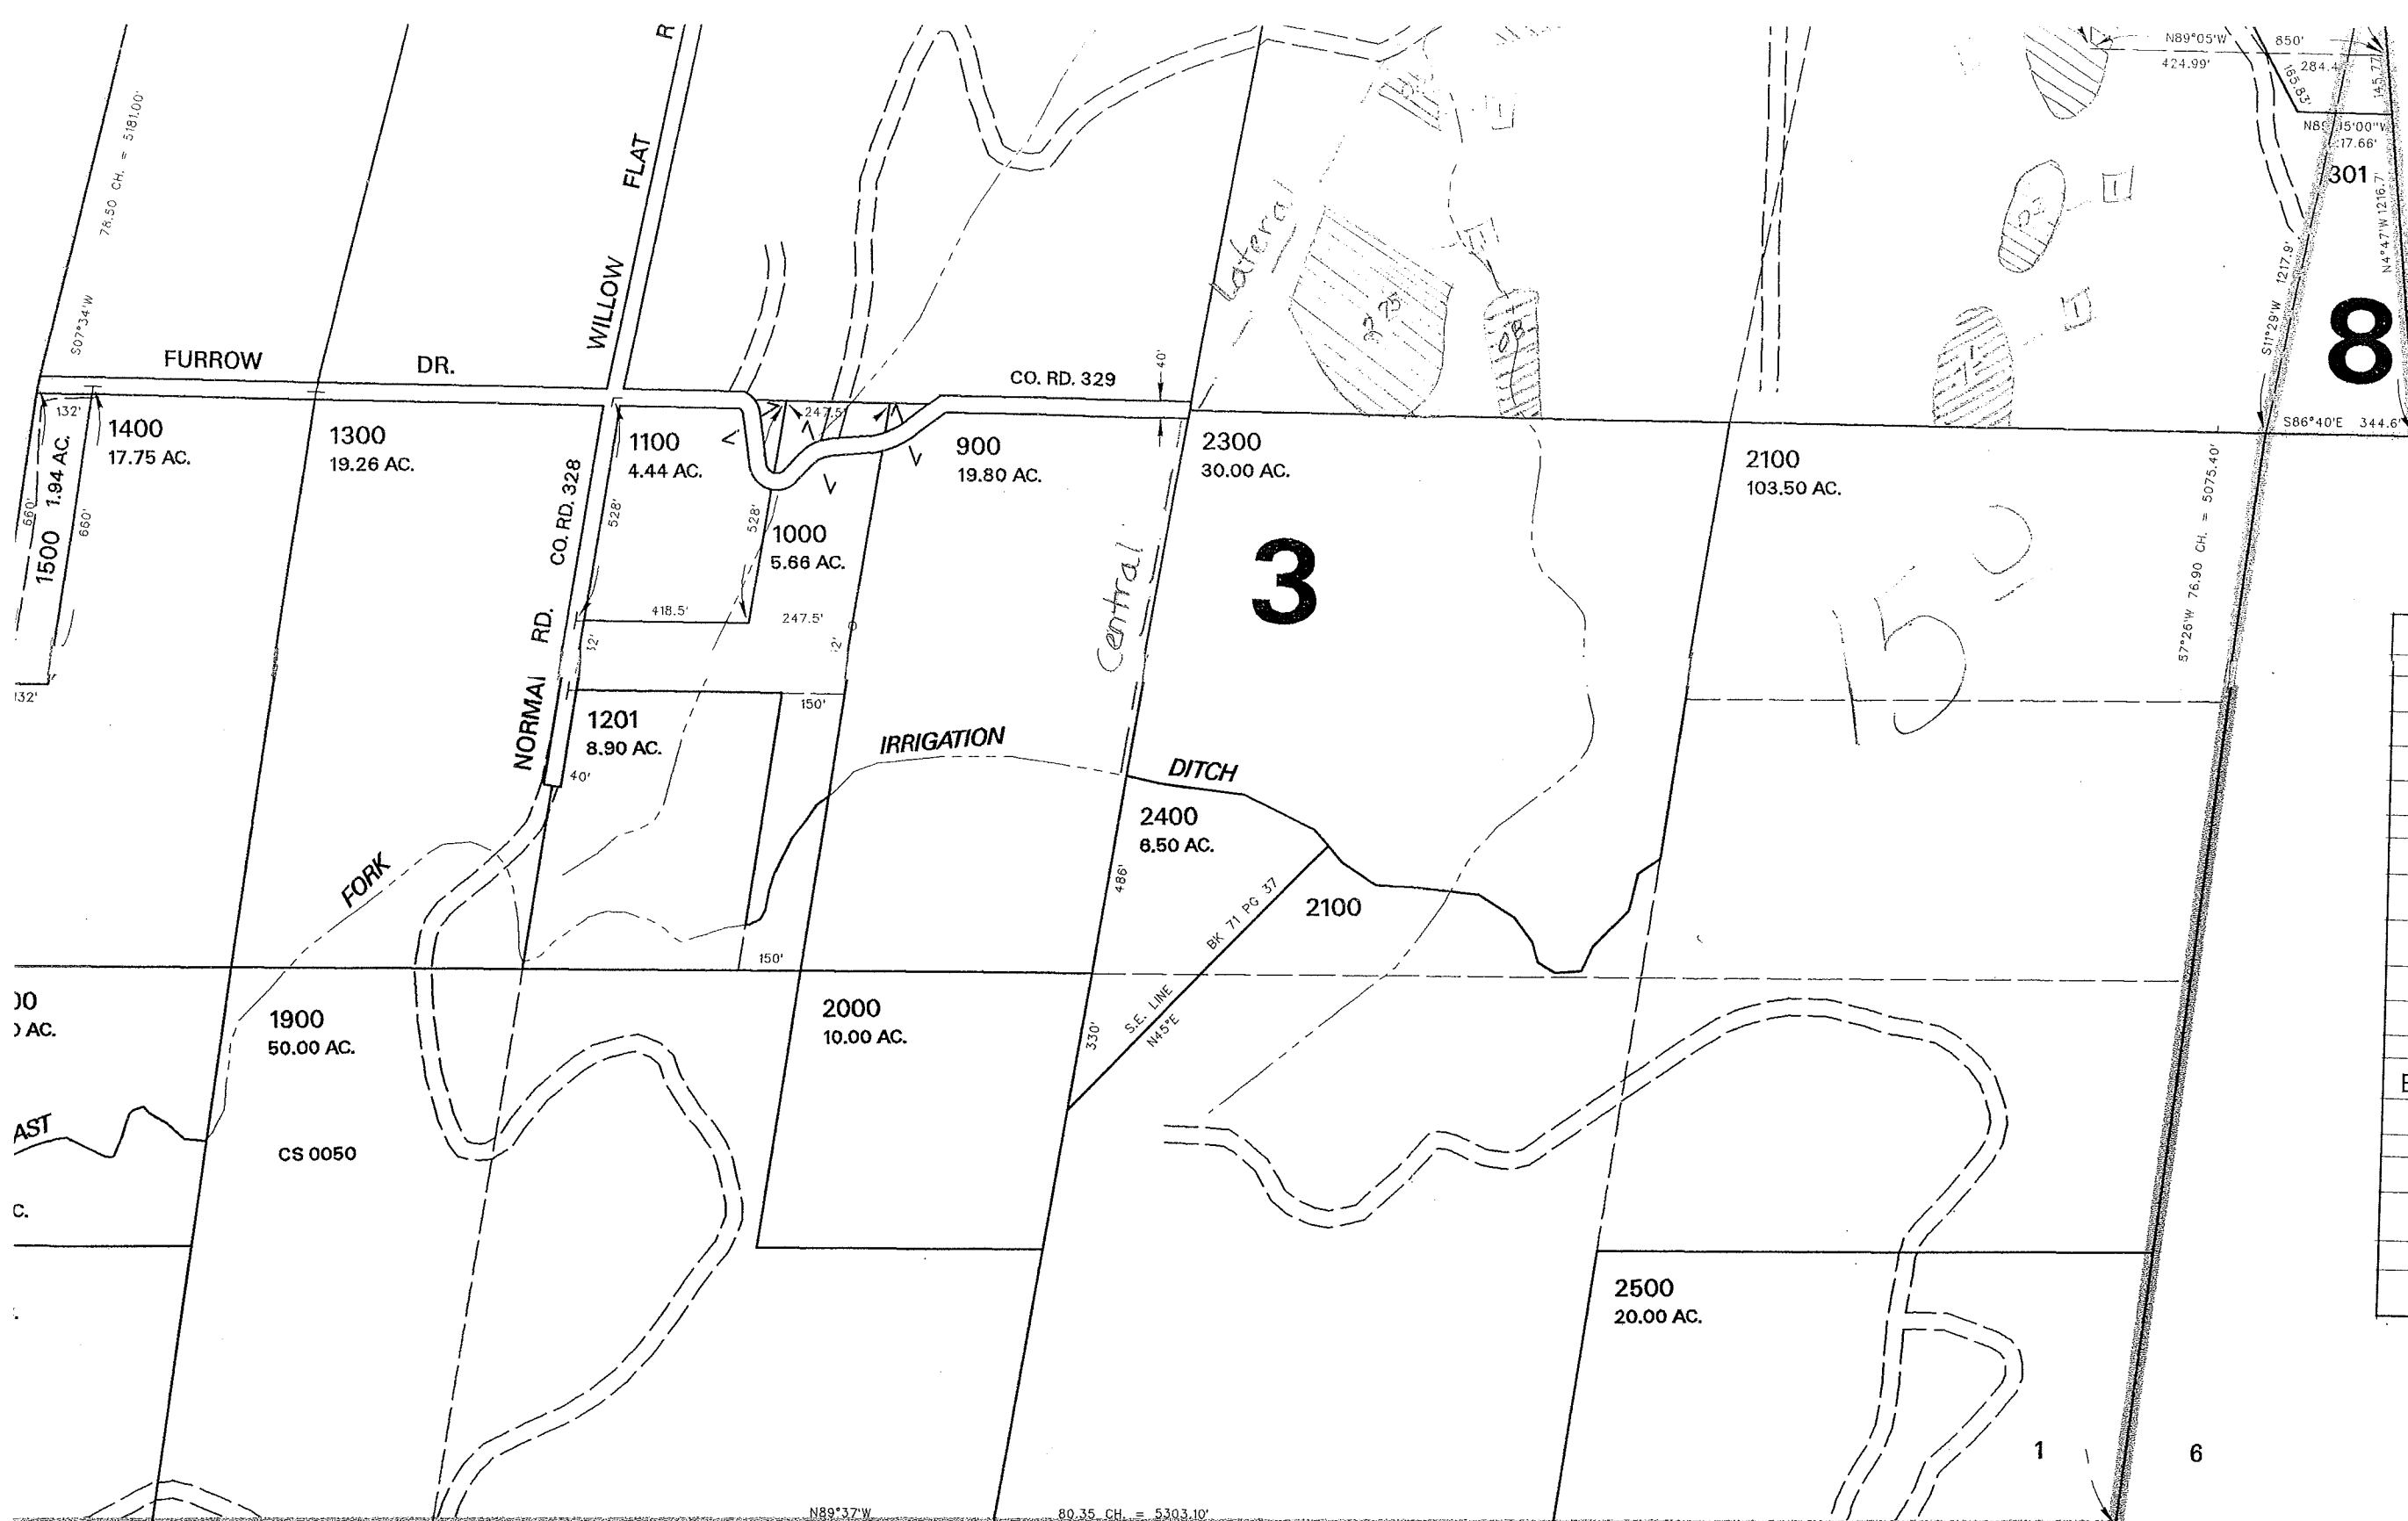

Map Legend	
Map Symbols	
	Valve
	Pipeline
	Property Line
Water Right Certificate	
	C-81340
	C-80929
	Transfer To
	Transfer From
East Fork Irrigation District	
Hood River, Oregon	
Section 1N-10E-01	
Scale 1" = 400' cms	

SEE MAP 01N 10E 12

Transfer To
 C. 81340 13 1/2 ac.
 C. 80929 19 ac.

1 11231

REVISED: CS
06/15/05

01N 10E 01