



Delbert Stephens Temporary Transfer "POD" Map

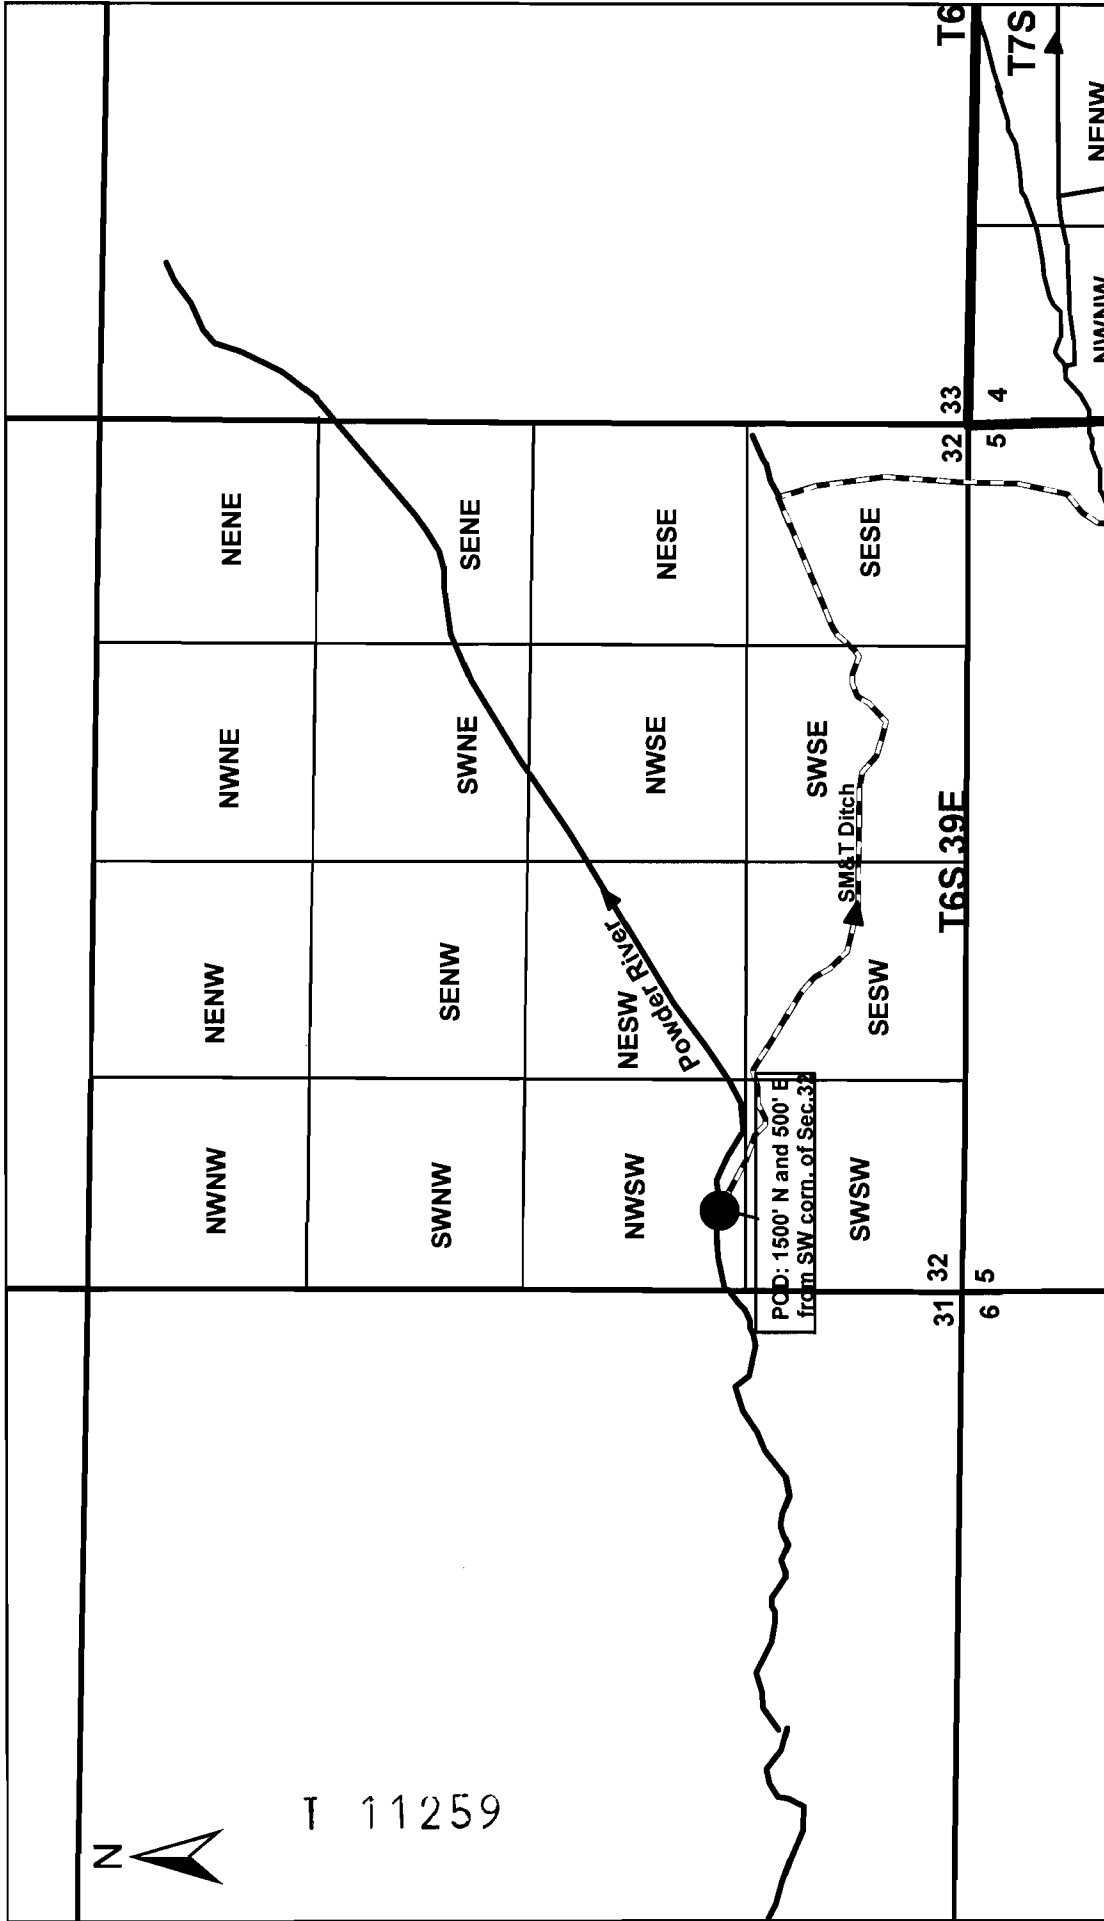


LEGEND

- C-8394, 1911 POD Authorized ("FROM" lands)
- Tax Lot Boundary
- Direction of flow
- Ditch

RECEIVED
 JUN 03 2011
 WATER RESOURCES DEPT
 SALEM, OREGON

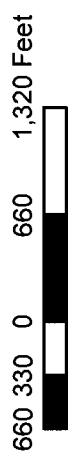


Delbert Stephens Temporary Transfer "FROM" Map

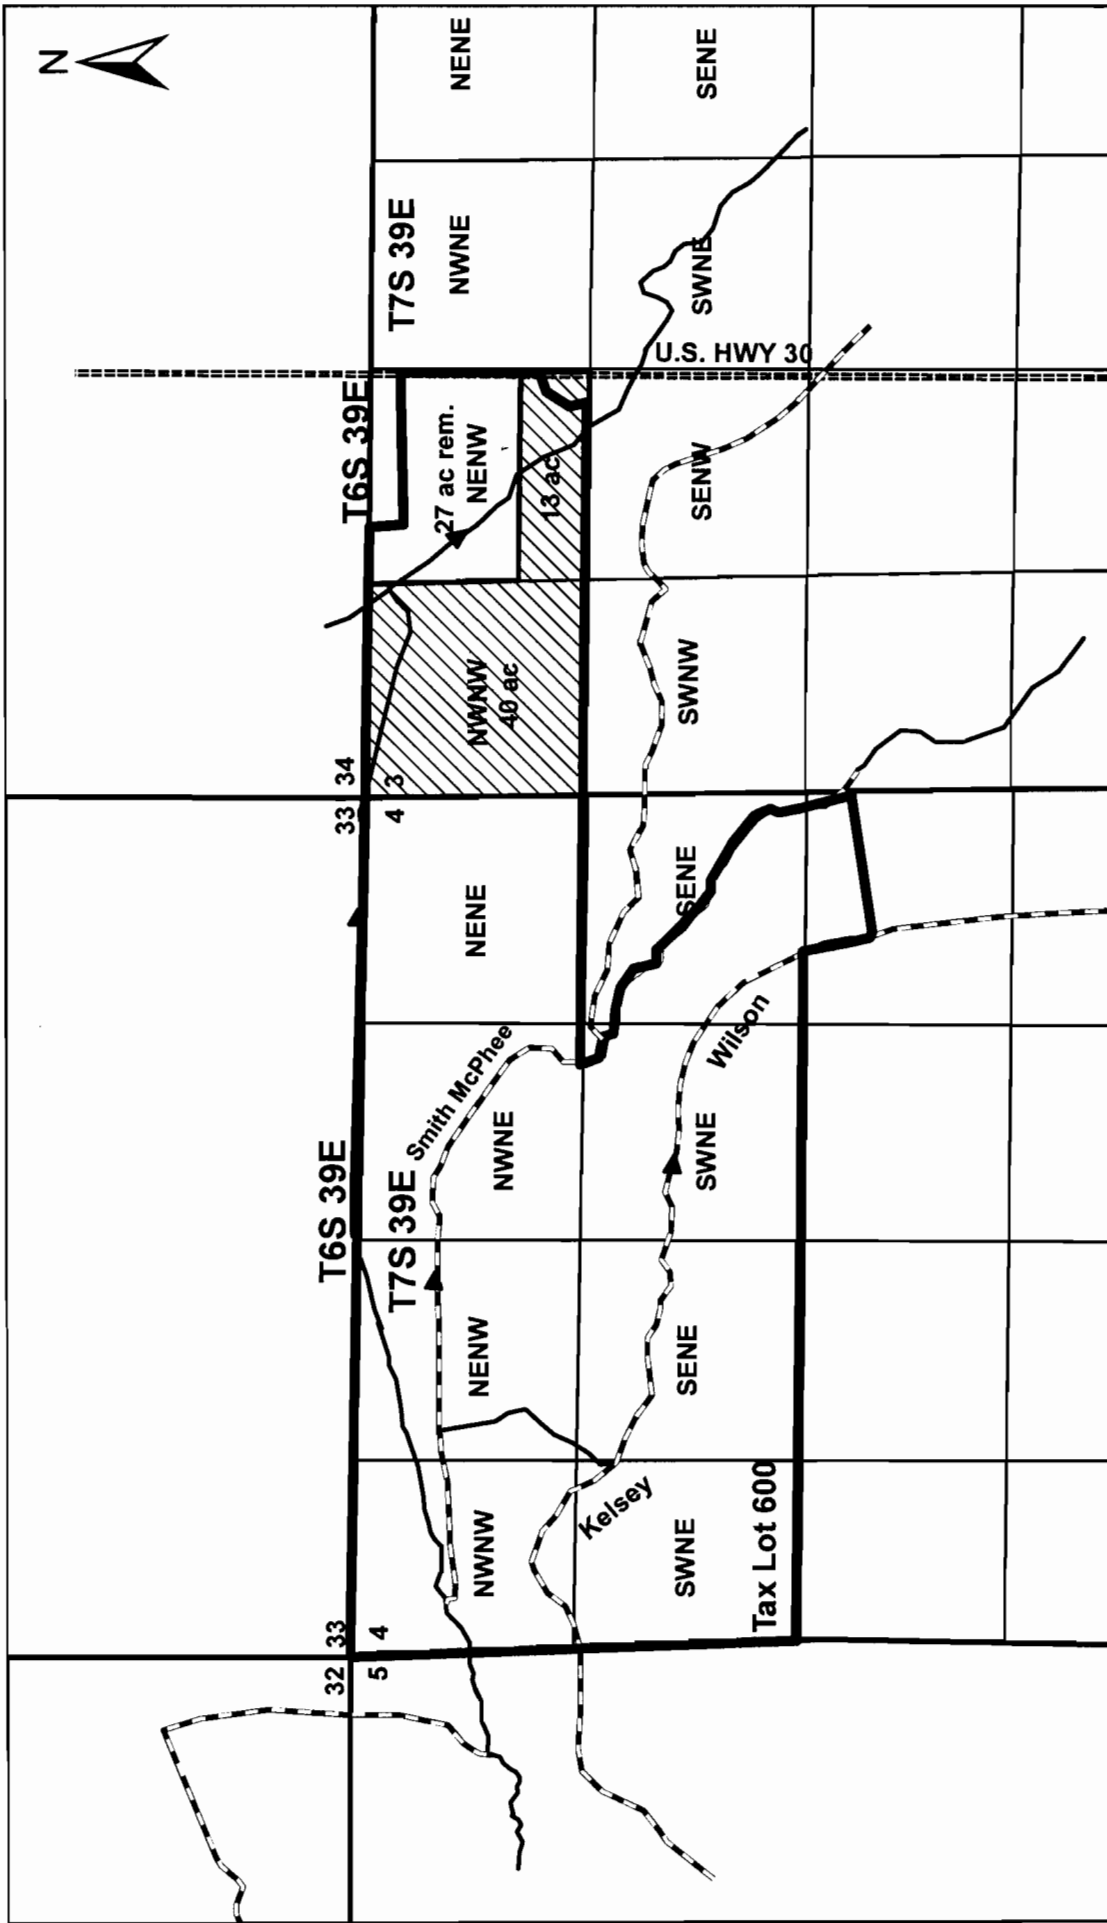

LEGEND


- C-8394, 1911 53.0 acres irrigated Authorized ("FROM" lands)
- Tax Lot Boundary
- Direction of flow
- Ditches

RECEIVED
 JUN 03 2011
 WATER RESOURCES DEPT
 SALEM, OREGON

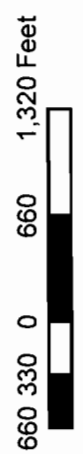



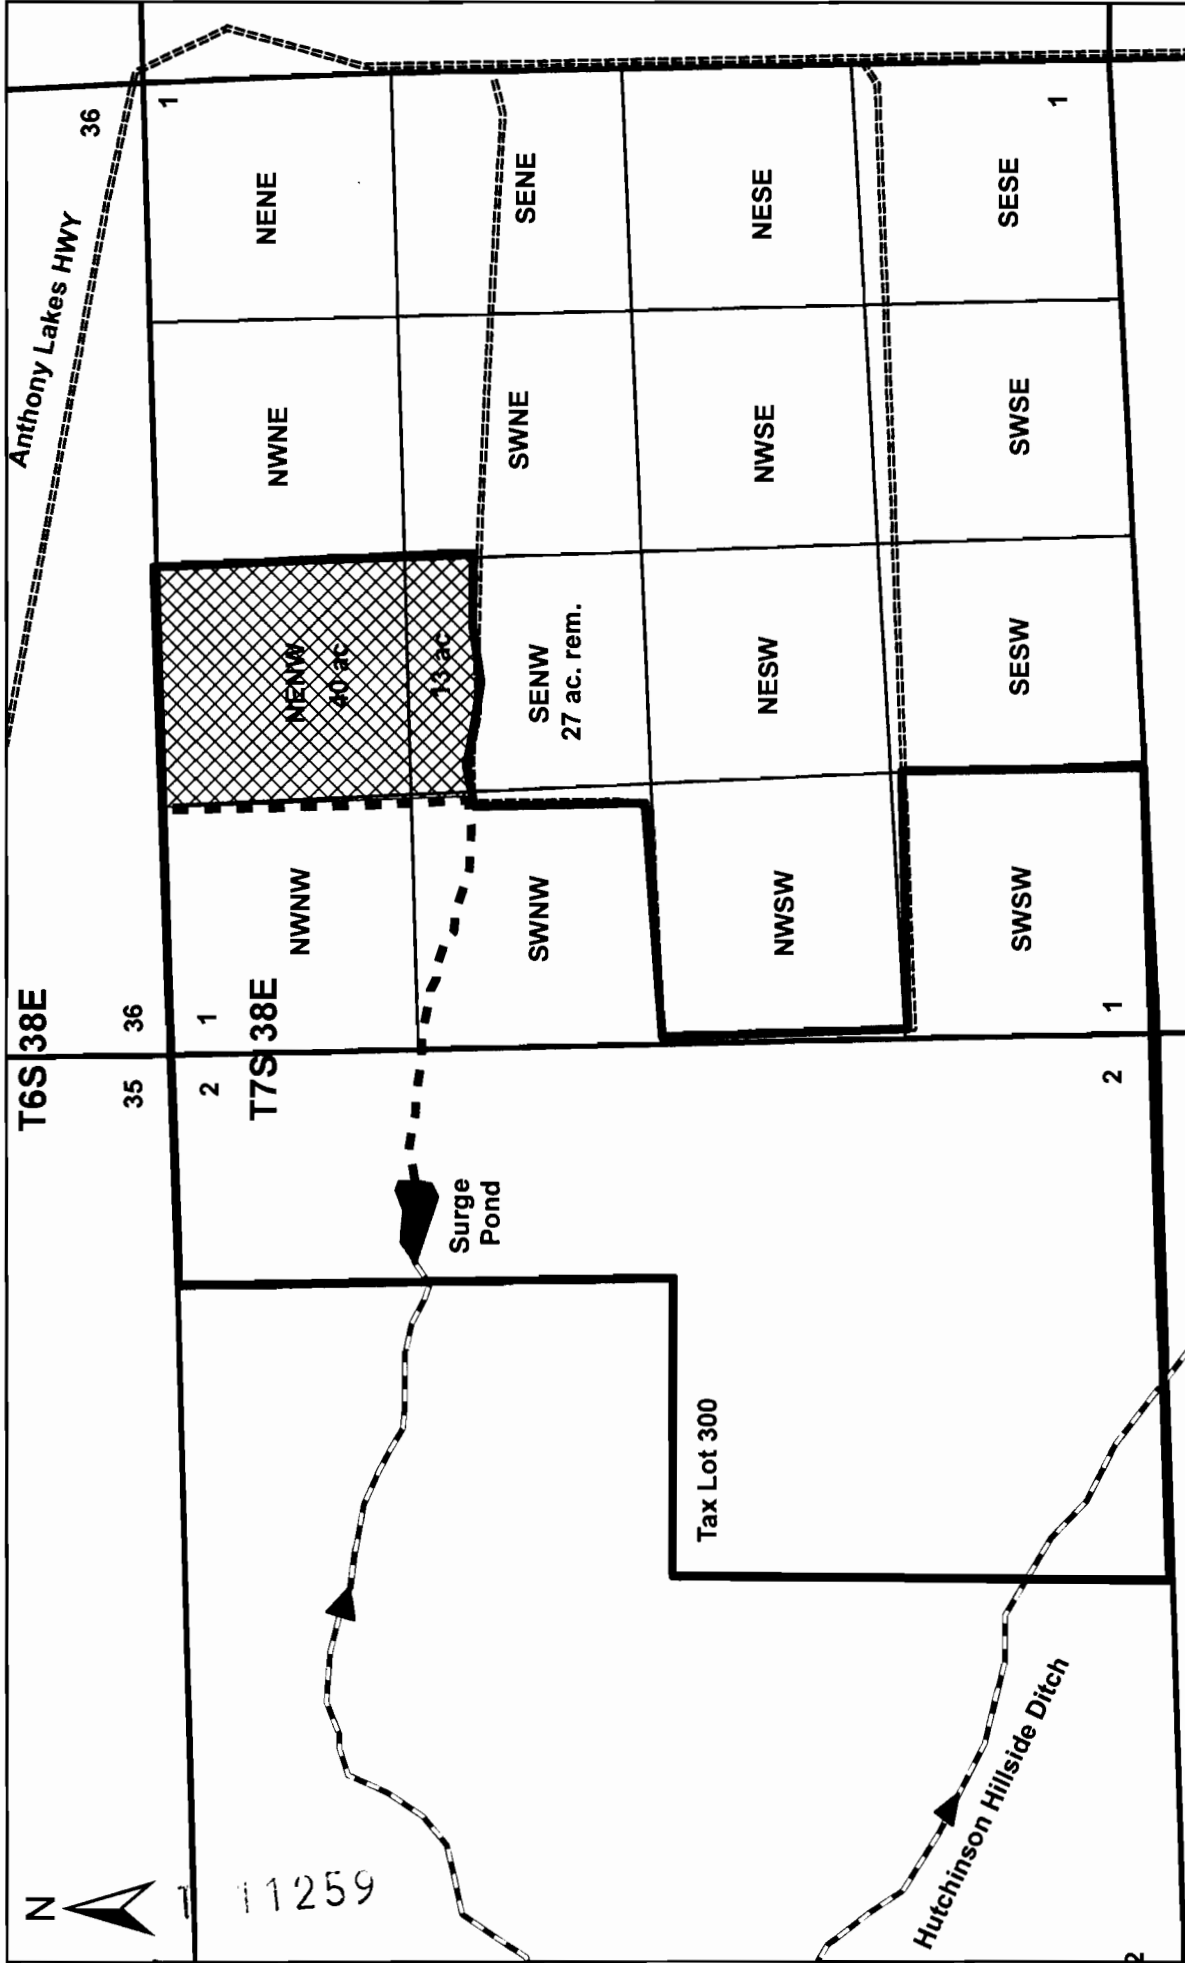

T 11259

Delbert Stephens Temporary Transfer "To" Map



LEGEND

-  C-8394, 1911 53.0 acres irrigated Proposed ("to" lands)
-  Tax Lot Boundary
-  Direction of flow
-  Mainline

RECEIVED

JUN 03 2011

WATER RESOURCES DEPT
SALEM, OREGON

