


Medford Irrigation District

Proposed Place of Use

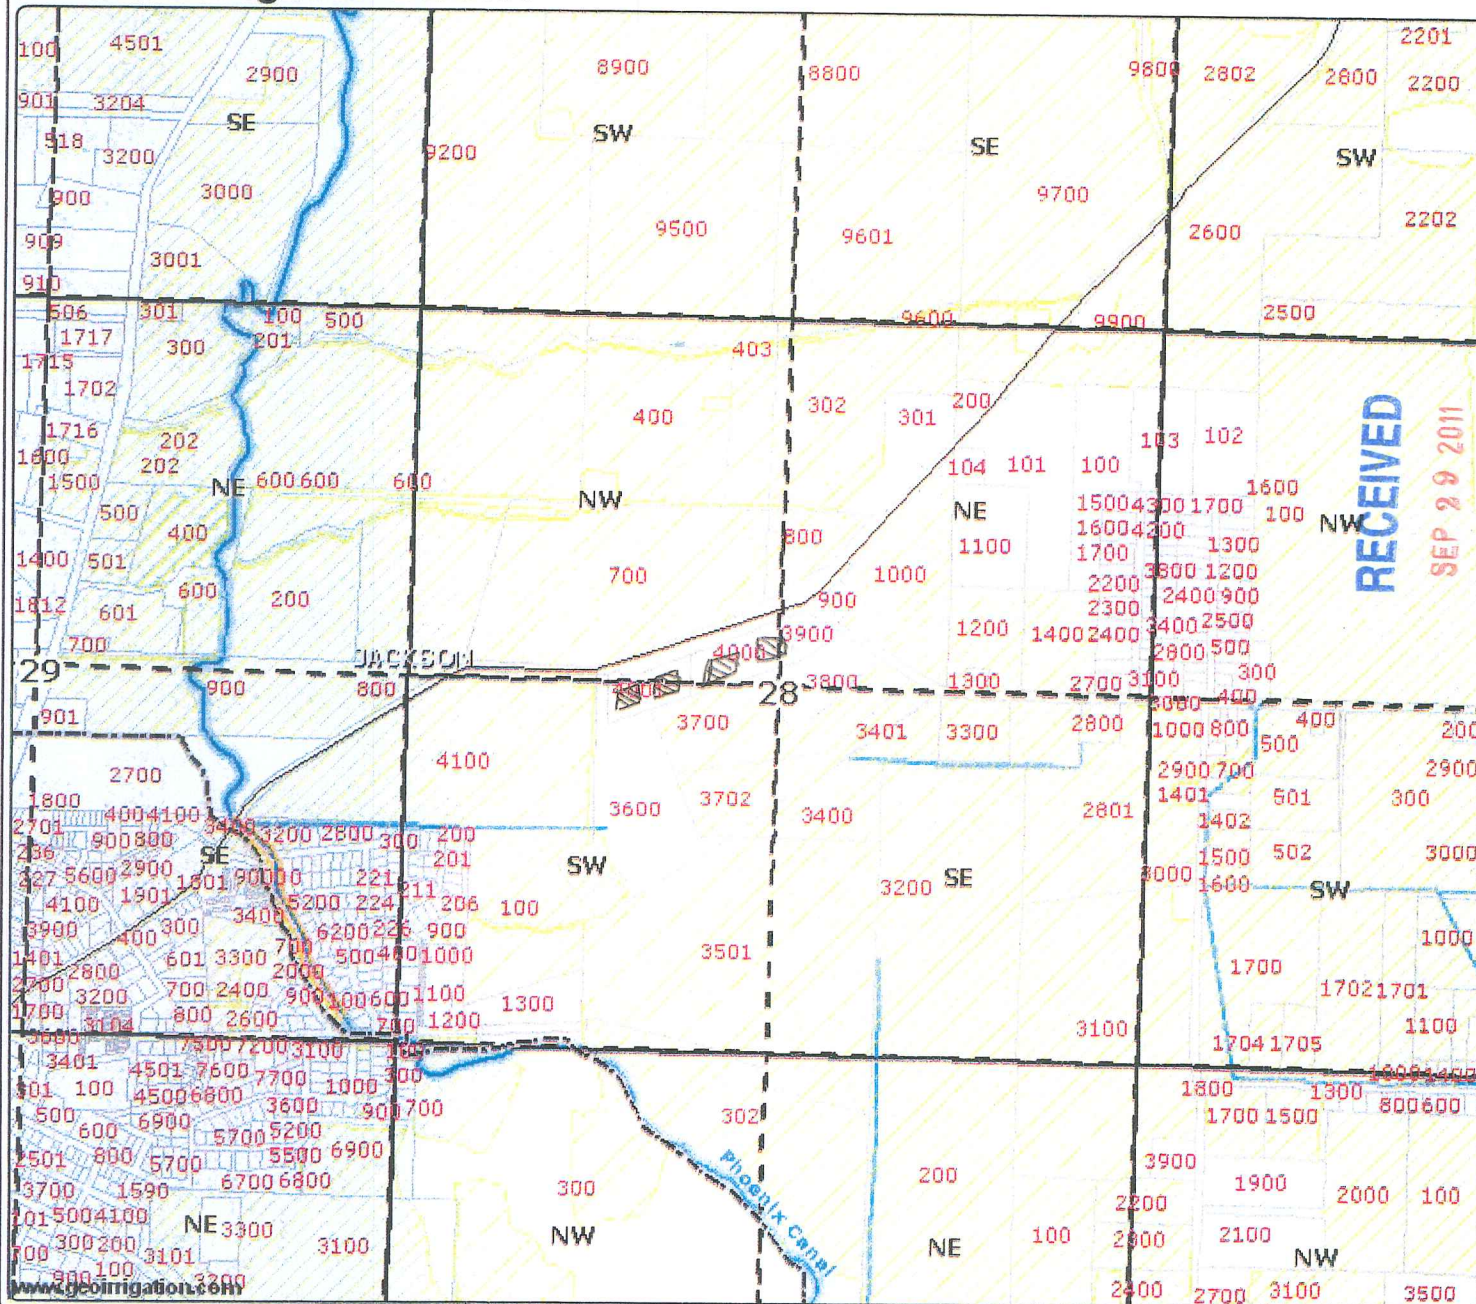

372W28 tax lots 4000 & 4001
2 acres each.

- District Boundary USBR
- County Boundary
- Major Roads
- Road Labels
- Township Range
- Sections
- Section Labels
- Quarters
- Quarter Labels
- Quarter Quarters
- Quarter Quarters Labels
- Lot Labels
- Taxlots
- Canal All
- Canal Piped
- Canal Open
- POU District Primary (83381)
- Irrigation Ditches JACK CO
- RVCOG Laterals

WATER RESOURCES DEPT
SALEM, OREGON

RECEIVED
SEP 29 2011

proposed Place of Use

Tax Lot # 4000
.04 - NESW
.82 - SENW
.14 - SWNW
2.00 ACRES.

Tax Lot # 4001
.50 - SENW
1.50 - NESW
2.00 ACRES.




Scale 1" = 1,320'
Created: 3/23/2011

DISCLAIMER: This map is intended for display purposes only and is not intended for any legal representations. There are no warranties, expressed or implied, that accompany this product.

Medford Irrigation District

RECEIVED
 SEP 29 2011
 WATER RESOURCES DEPT
 SALEM, OREGON

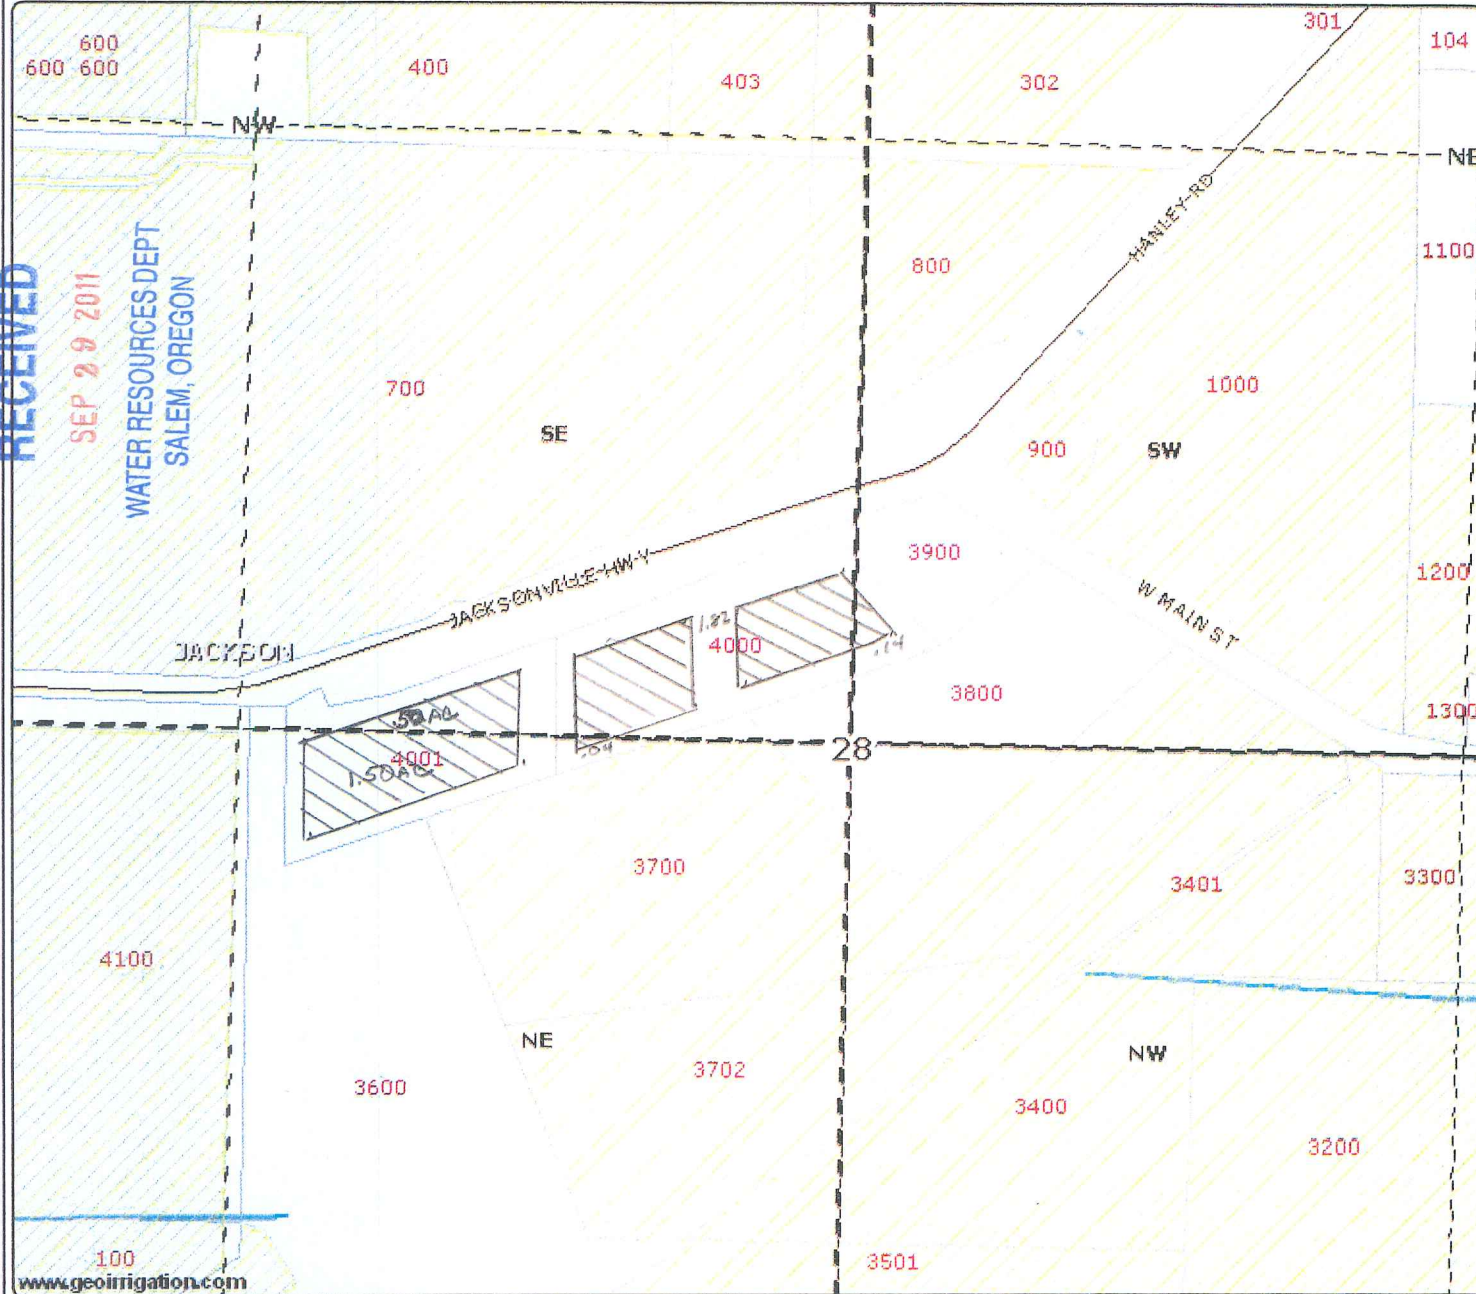

Proposed Place of Use
 372W28 Tax Lots 4000 & 4001
 2 acres each

- District Boundary USBR
- County Boundary
- Major Roads
- Road Labels
- Township Range
- Sections
- Section Labels
- Quarters
- Quarter Labels
- Quarter Quarters
- Quarter Quarters Labels
- Lot Labels
- Taxlots
- Canal All
- Canal Piped
- Canal Open
- POU District Primary
- Irrigation Ditches JACK CO
- R/COG Laterals
- Proposed Place of Use

Tax Lot 4000
 .04 - NESW
 1.82 - SENW
 .14 - SWWW

 2.00 ACRES.

Tax Lot 4001
 .50 - SENW
 1.50 - NESW

 2.00 ACRES.



Scale 1" = 400'
 Created: 3/23/2011

Medford Irrigation District

Proposed Place of Use


372W28 tax lots 4000 & 4001

2 ACRES
each

RECEIVED

SEP 29 2011

WATER RESOURCES DEPT
SALEM, OREGON

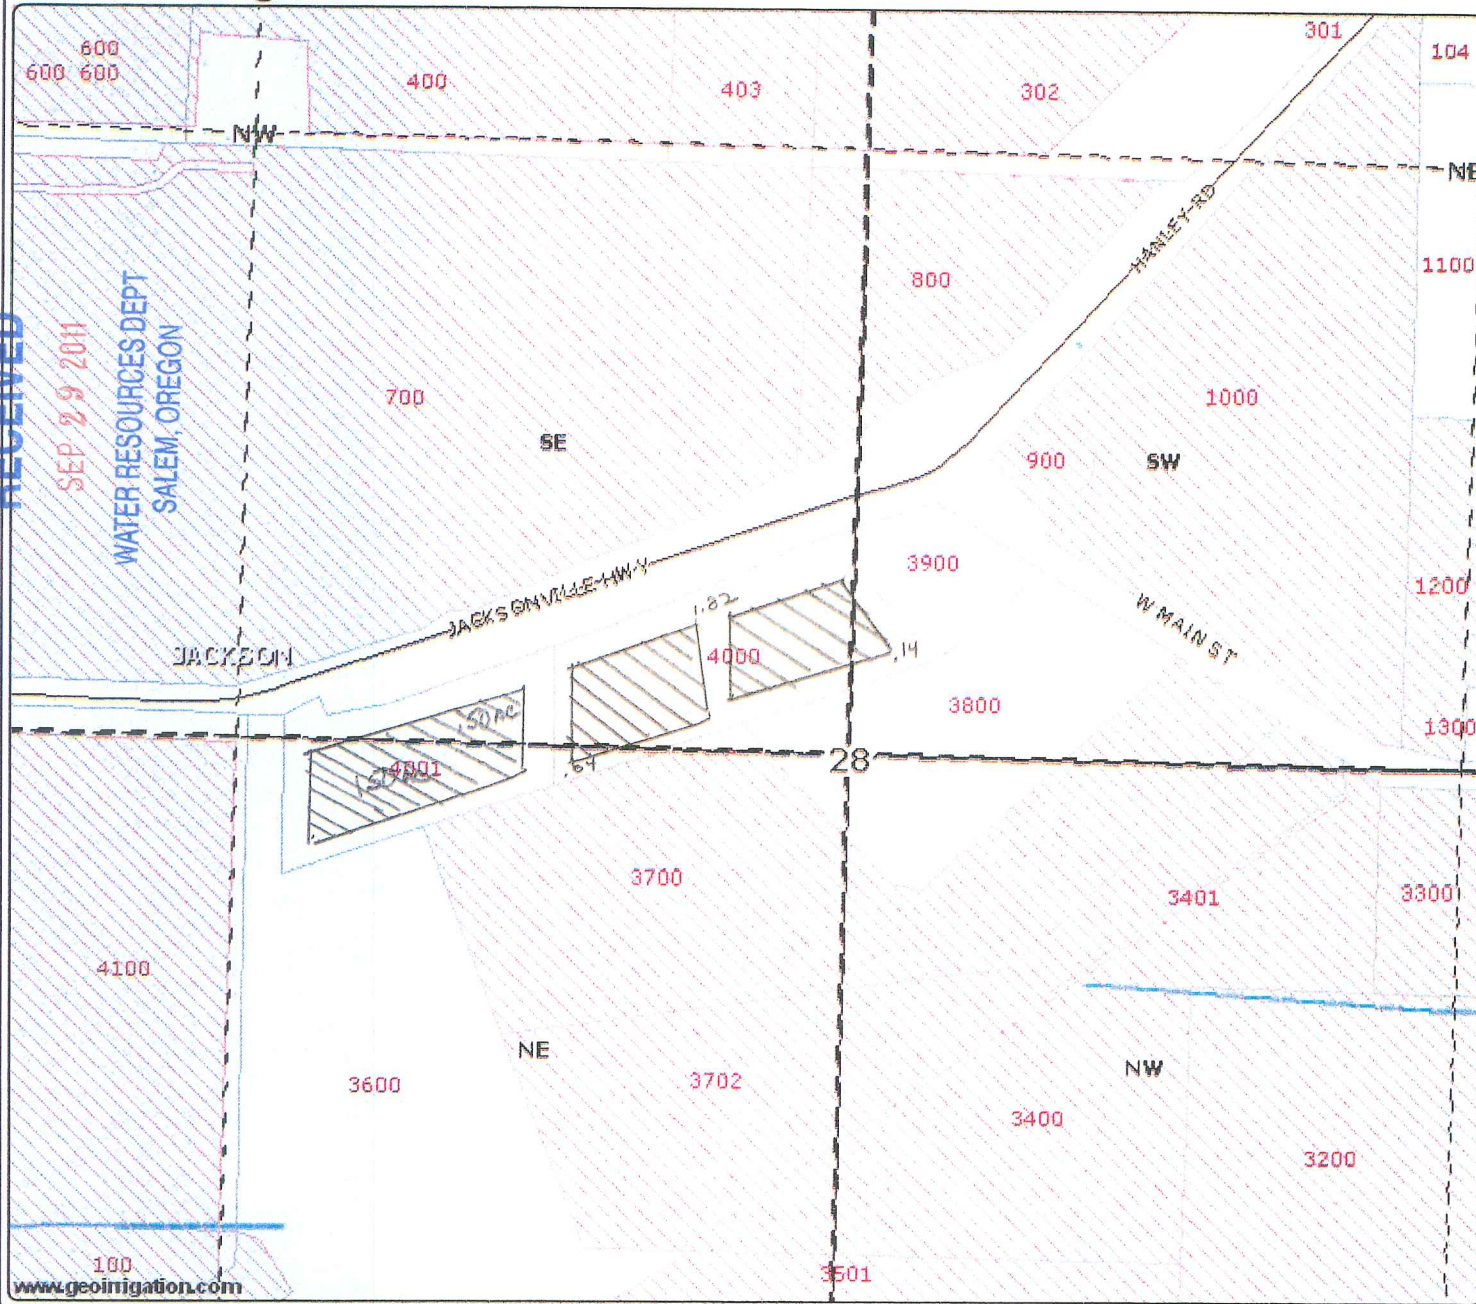

- District Boundary USBR
- County Boundary
- Major Roads
- Road Labels
- Township Range
- Sections
- Section Labels
- Quarters
- Quarter Labels
- Quarter Quarters
- Quarter Quarters Labels
- Lot Labels
- Taxlots
- Canal All
- Canal Piped
- Canal Open
- POU District Supplemental
- Irrigation Ditches JACK CO
- RVCOG Laterals

Proposed Place of Use

Tax Lot 4000
 .04 - NESW
 1.82 - SENW
 .14 - SWNW

 2.00 ACRES

Tax Lot 4001
 .50 - SENW
 1.50 - NESW

 2.00 ACRES




Scale 1" = 400'
Created: 3/23/2011

cert. #83381

11-01

Medford Irrigation District

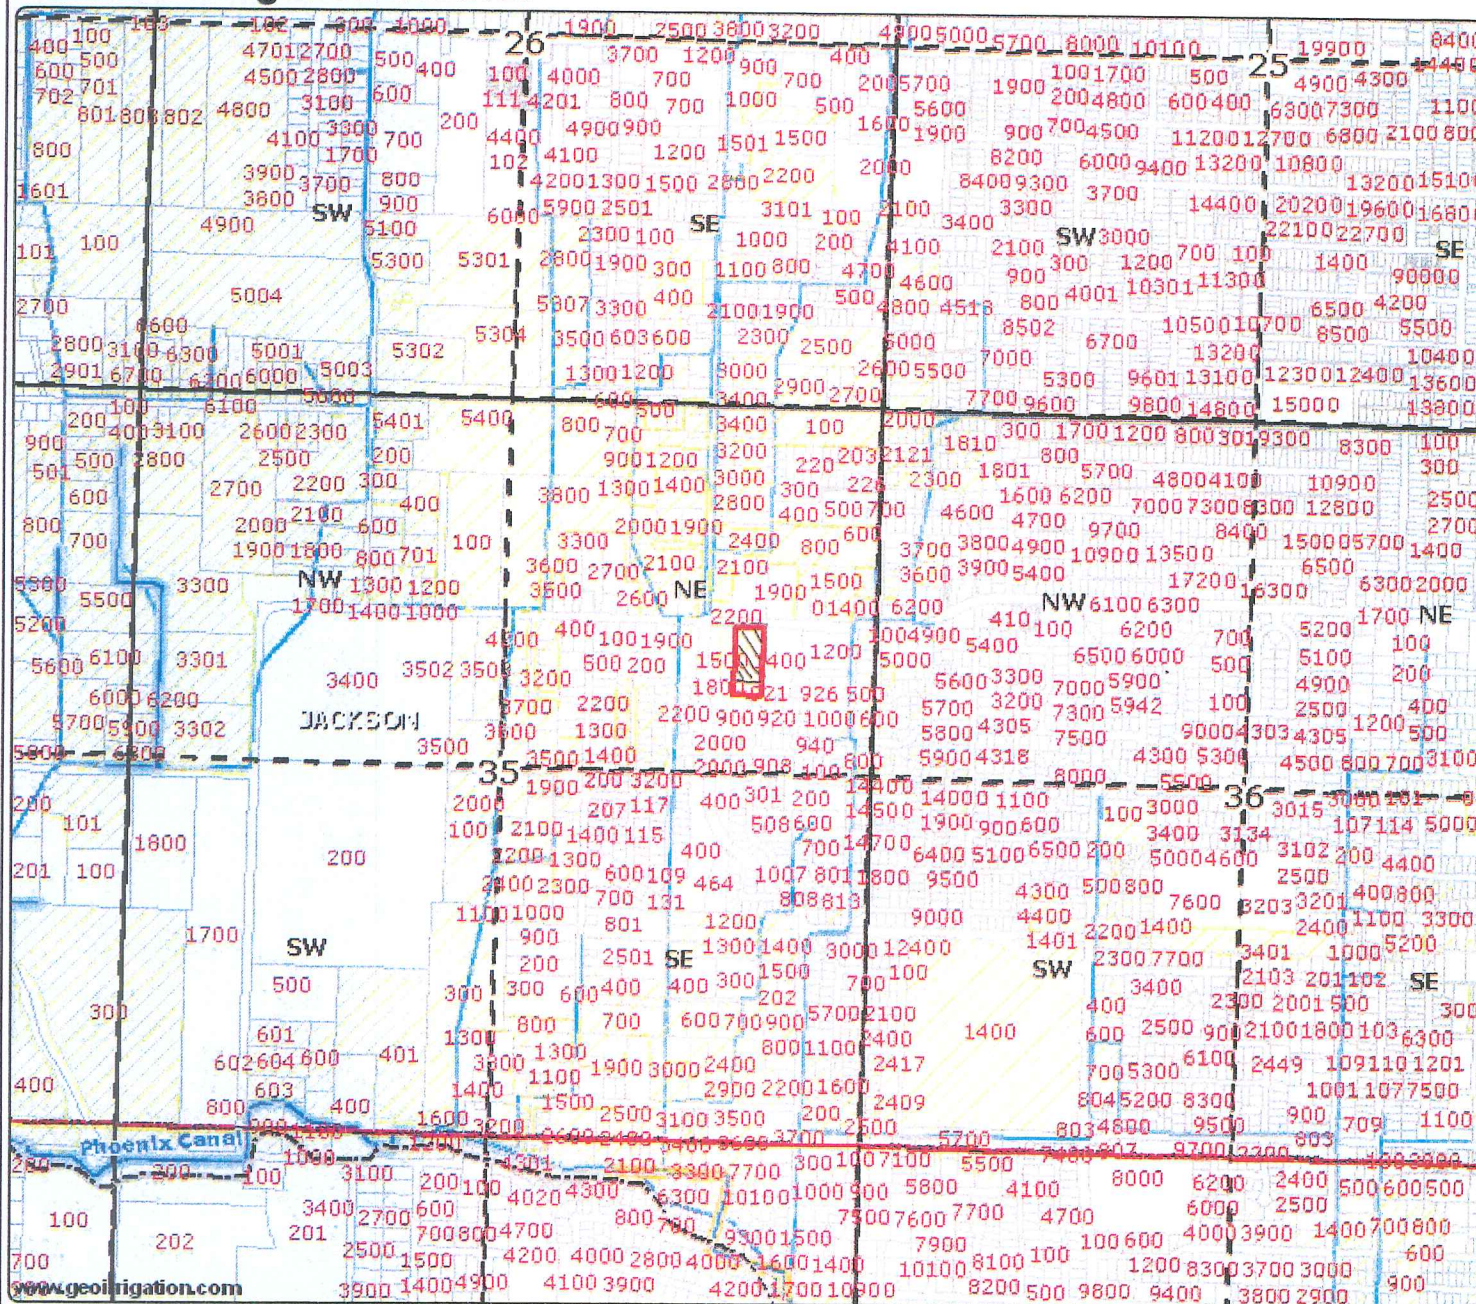

Authorized Place of Use

372W36AD tax lot 1500

2 ACRES

- District Boundary USBR
- County Boundary
- Major Roads
- Road Labels
- Township Range
- Sections
- Section Labels
- Quarters
- Quarter Labels
- Quarter Quarters
- Quarter Quarters Labels
- Lot Labels
- Taxlots
- Canal All
- Canal Piped
- Canal Open
- POU District Primary (v3381)
- 83728
- All Other Certs
- Irrigation Ditches JACK CO
- RMCOG Laterals

2 ac To Transfer
RECEIVED

SEP 29 2011

WATER RESOURCES DEPT
SALEM, OREGON




Scale 1" = 1,320'
Created: 3/23/2011

www.geotirrigation.com

DISCLAIMER: This map is intended for display purposes only and is not intended for any legal representations. There are no warranties, expressed or implied, that accompany this product.

Medford Irrigation District

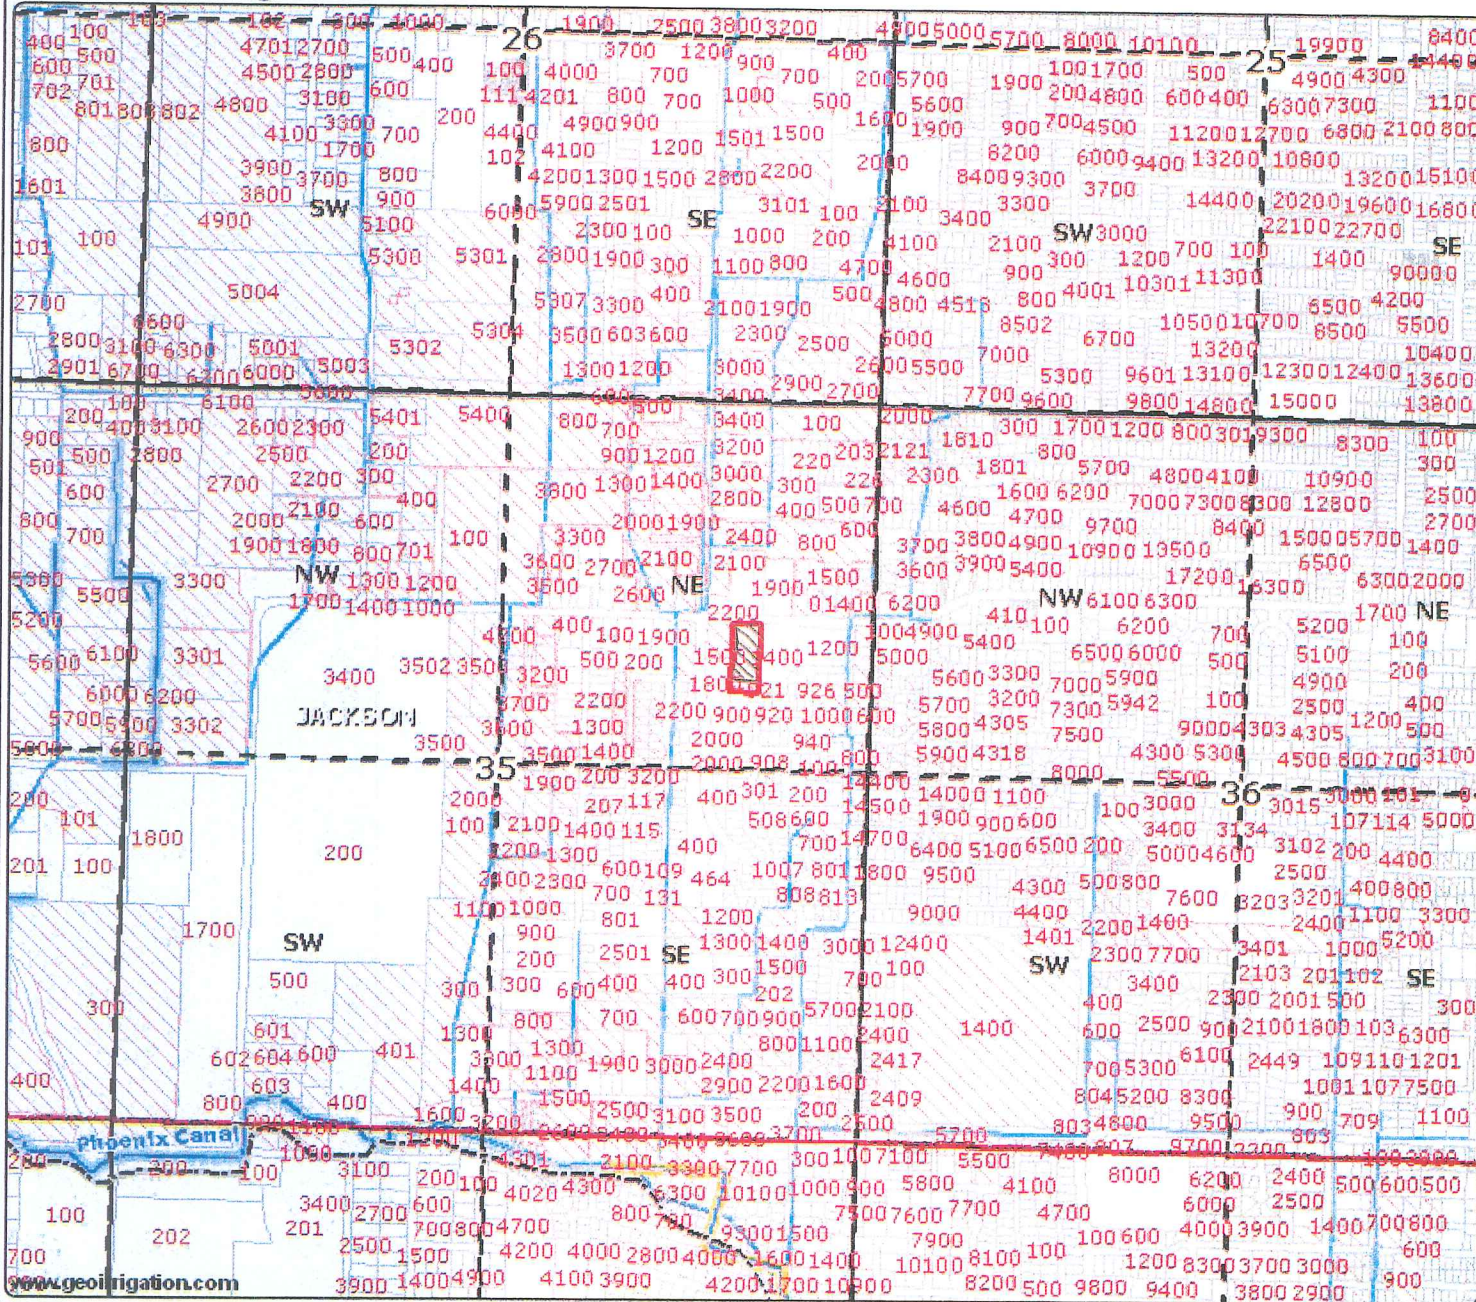

Authorized Place of Use

372W35AD tax lot 1500

2 ACRES

- District Boundary USBR
- County Boundary
- Major Roads
- Road Labels
- Township Range
- Sections
- Section Labels
- Quarters
- Quarter Labels
- Quarter Quarters
- Quarter Quarters Labels
- Lot Labels
- Taxlots
- Canal All
- Canal Piped
- Canal Open
- POU District Supplemental
- Irrigation Ditches JACK CO
- RvCOG Laterals

2 Acres To Transfer

RECEIVED
 SEP 29 2011
 WATER RESOURCES DEPT
 SALEM, OREGON




Scale 1" = 1,320'
Created: 3/23/2011

83381

11-01

Medford Irrigation District

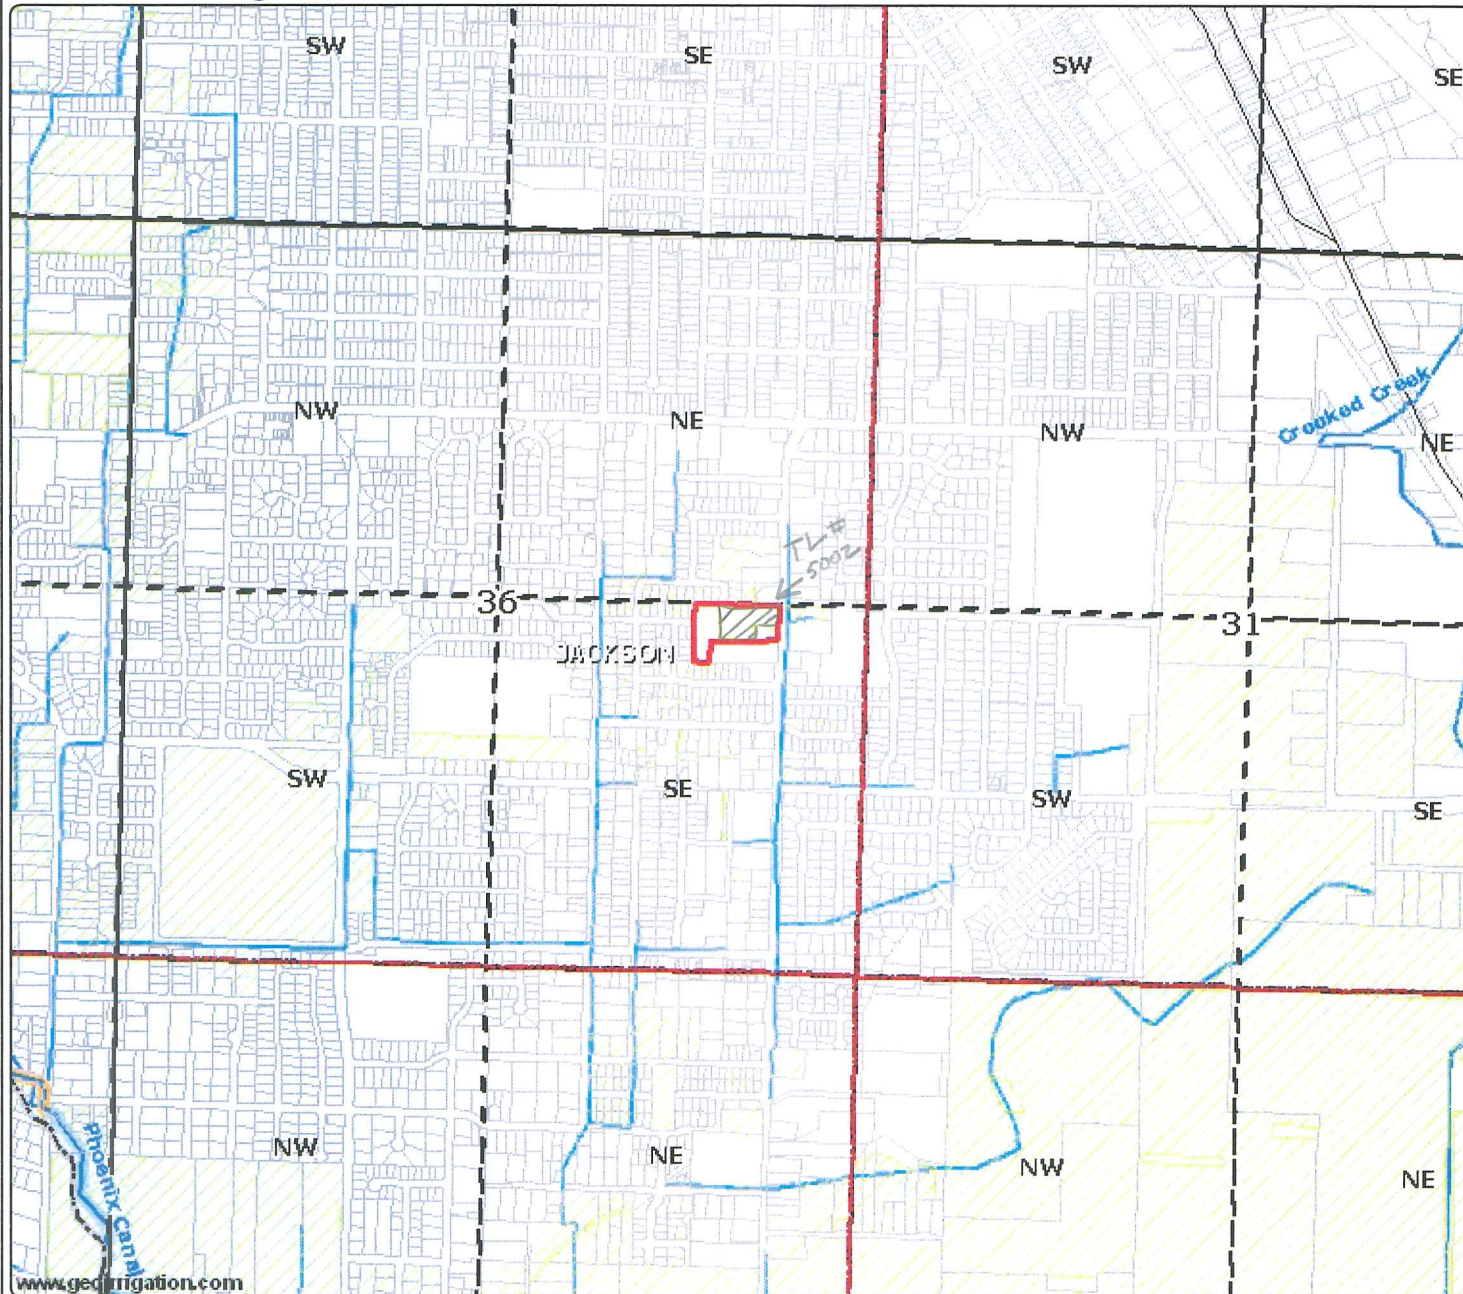

Authorized Place of Use
 372W36DA tax lot 5002 2.00 ac.

Tax Lot 5002
 NESE

- District Boundary USBR
- County Boundary
- Major Roads
- Road Labels
- Township Range
- Sections
- Section Labels
- Quarters
- Quarter Labels
- Quarter Quarters
- Quarter Quarters Labels
- Taxlots
- Canal All
- Canal Piped
- Canal Open
- POU District Primary
- Irrigation Ditches JACK CO
- RvCOG Laterals

2.00 ac. To Transfer

RECEIVED
 SEP 29 2011
 WATER RESOURCES DEPT
 SALEM, OREGON




Scale 1" = 1,320'
 Created: 3/30/2011

DISCLAIMER: This map is intended for display purposes only and is not intended for any legal representations. There are no warranties, expressed or implied, that accompany this product.

Supplemental

Medford Irrigation District

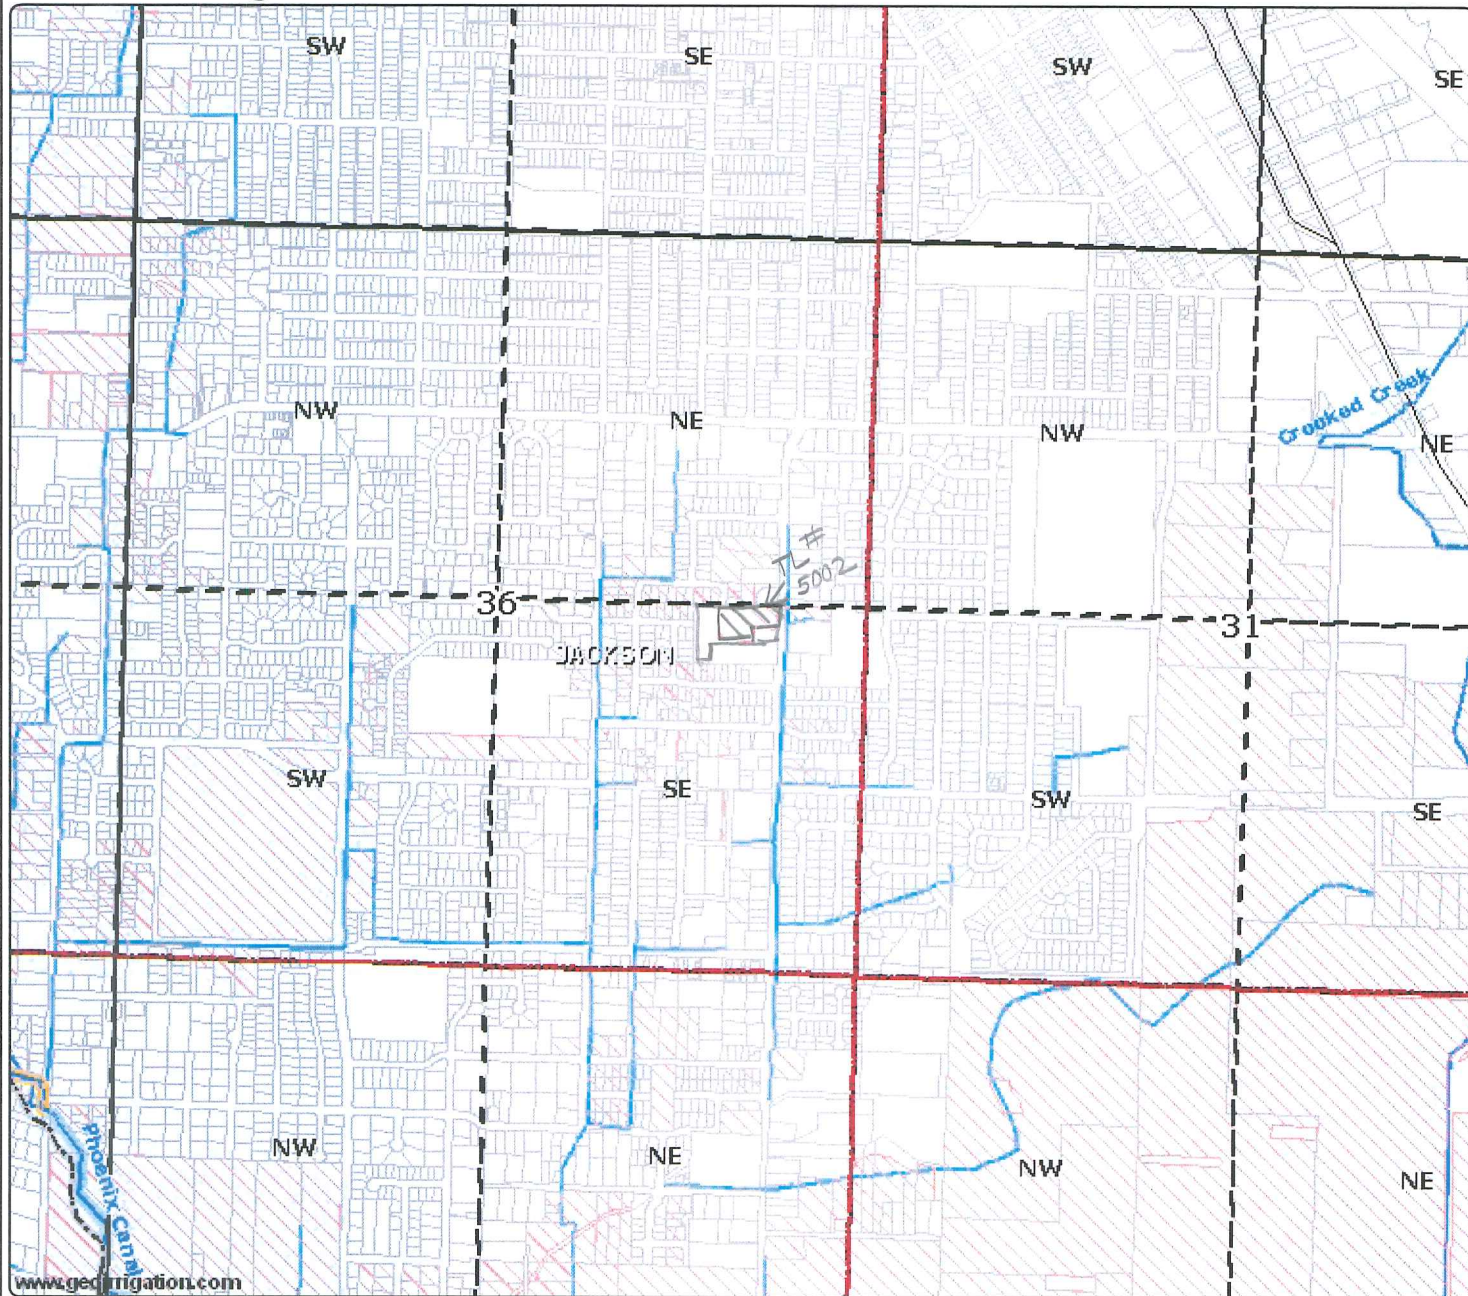

Authorized Place of Use

372W36DA tax lot 5002

NESE

- District Boundary USBR
- County Boundary
- Major Roads
- Road Labels
- Township Range
- Sections
- Section Labels
- Quarters
- Quarter Labels
- Quarter Quarters
- Quarter Quarters Labels
- Taxlots
- Canal All
- Canal Piped
- Canal Open
- POU District Supplemental
- Irrigation Ditches JACK CO
- RVCOG Laterals

2.00 To Transfer

RECEIVED

SEP 29 2011

WATER RESOURCES DEPT
SALEM, OREGON




Scale 1" = 1,320'
Created: 3/30/2011

www.gedirrigation.com

DISCLAIMER: This map is intended for display purposes only and is not intended for any legal representations. There are no warranties, expressed or implied, that accompany this product.

11-02

Medford Irrigation District

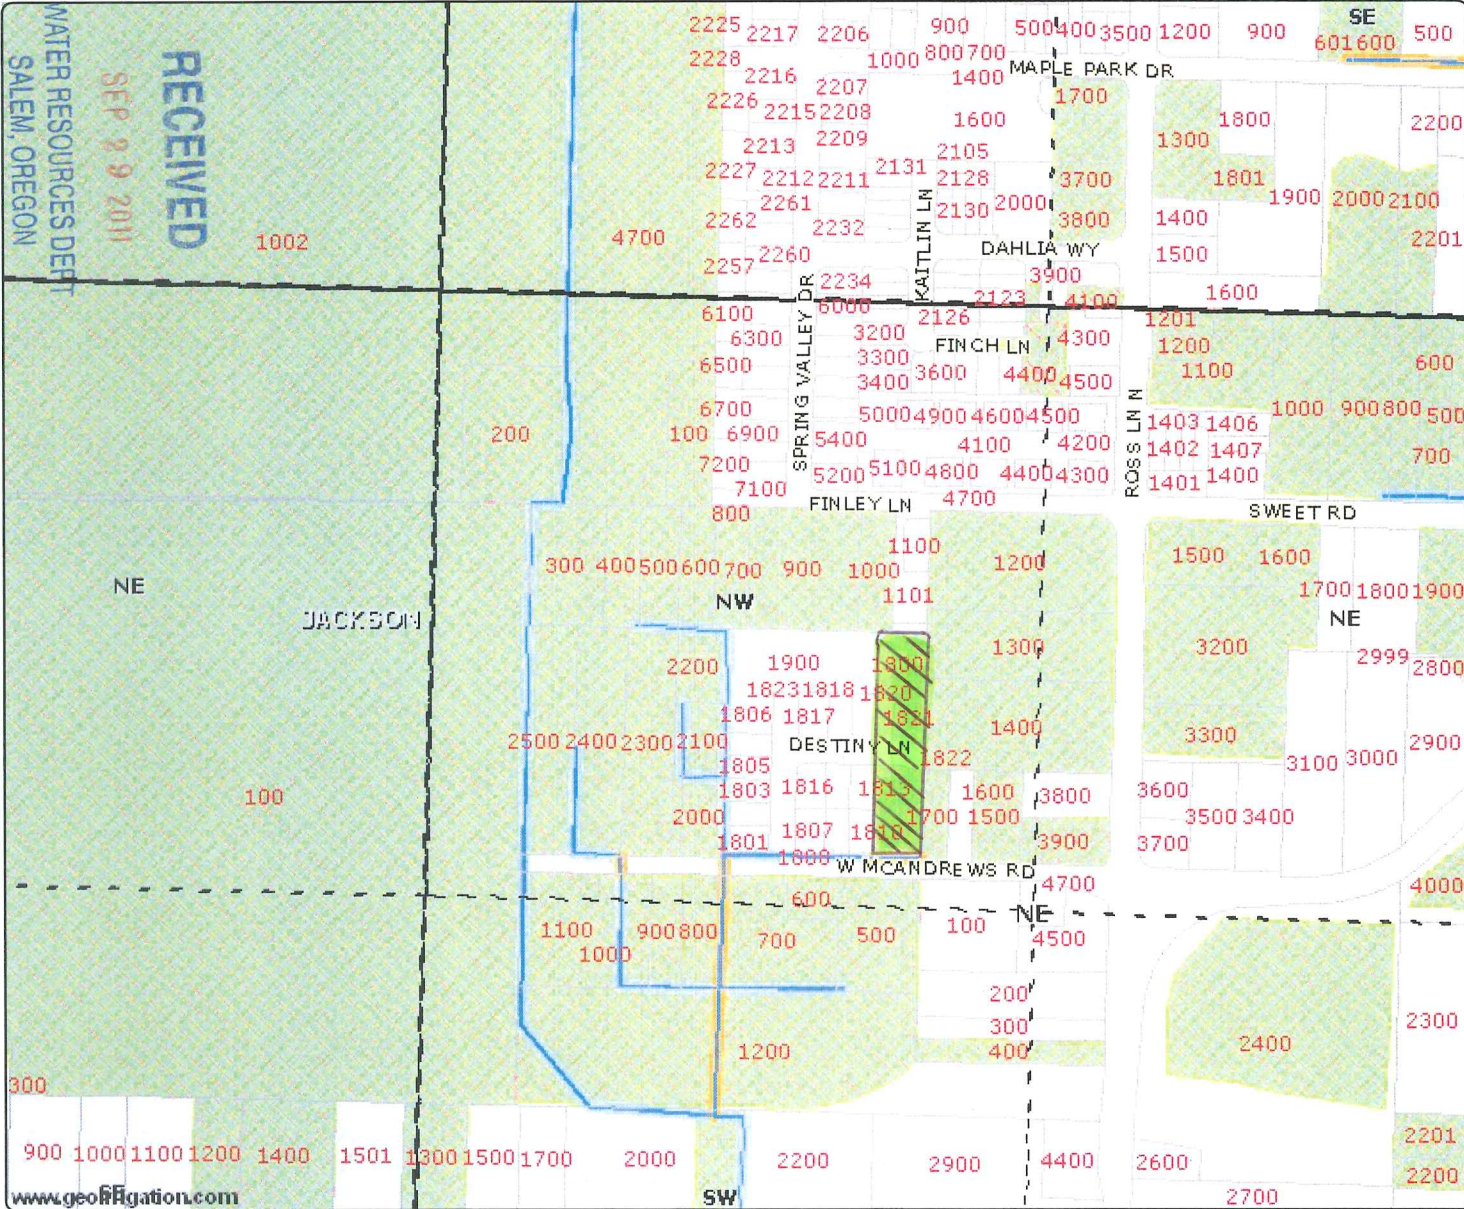

Authorizes Place of Use
372W26AB #1800
1.20 acre

NW NE

- District Boundary USBR
- County Boundary
- Major Roads
- Road Labels
- Township Range
- Sections
- Section Labels
- Quarters
- Quarter Labels
- Quarter Quarters
- Quarter Quarters Labels
- Lot Labels
- Taxlots
- Canal All
- Canal Piped
- Canal Open
- Private Line
- POU District Primary
- POD Other Primary
- POU District Supplemental
- 83728
- All Other Certs
- POU District 3111

To be Transferred
 #1800 Before
 Sub-Division



Scale 1" = 400'
 Created: 9/1/2011

RECEIVED
 SEP 29 2011
 WATER RESOURCES DEPT
 SALEM, OREGON

www.geofirrigation.com


1.20 irrigated acres before subdivision. Old Tax Lot # 1800

DISCLAIMER: This map is intended for display purposes only and is not intended for any legal representations. There are no warranties, expressed or implied, that accompany this product.

T 11305

11-02

Medford Irrigation District

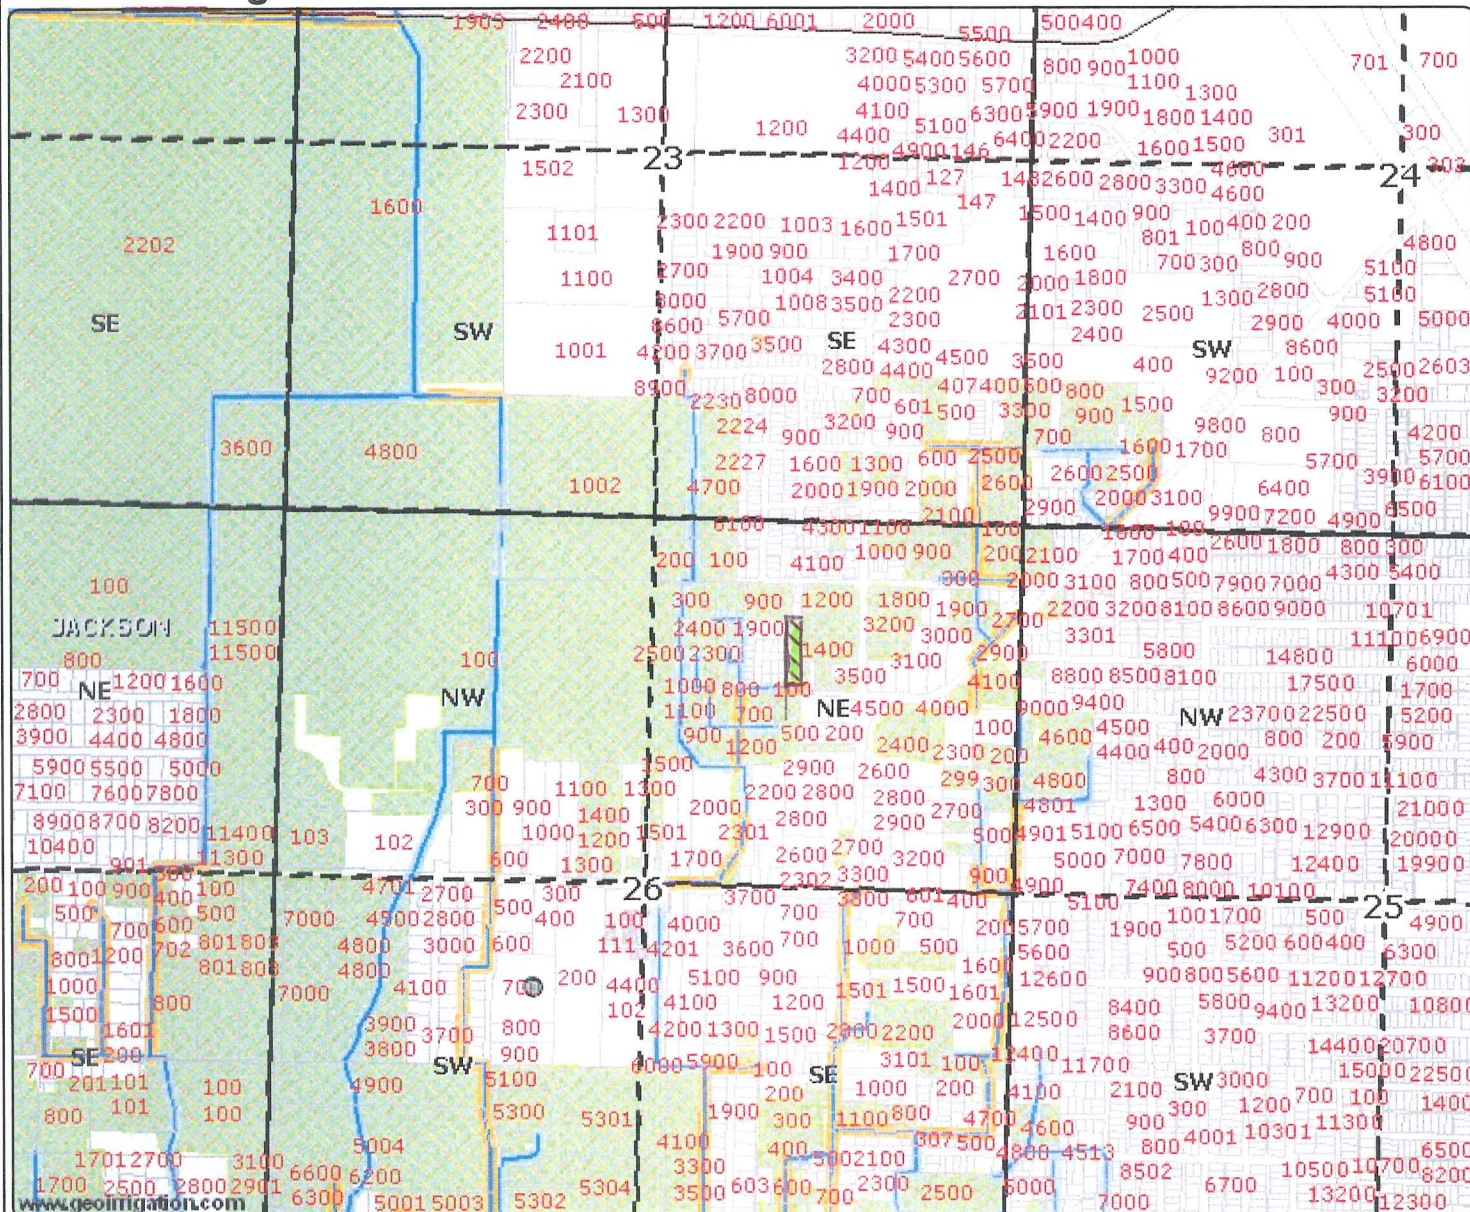

Authorizes Place of Use
 372W26AB #1800 (before subdivision)

NWNE

- District Boundary USBR
- County Boundary
- Major Roads
- Road Labels
- Township Range
- Sections
- Section Labels
- Quarters
- Quarter Labels
- Lot Labels
- Taxlots
- Canal All
- Canal Piped
- Canal Open
- Private Line
- POU District Primary
- POD Other Primary
- POU District Supplemental
- 83728
- All Other Certs
- POU District 3111

1.20 To be Transferred

RECEIVED

SEP 29 2011

WATER RESOURCES DEPT
SALEM, OREGON



Scale 1" = 1,320'
Created: 9/1/2011

1.20 irrigated acres before subdivision. Old Tax Lot # 1800


DISCLAIMER: This map is intended for display purposes only and is not intended for any legal representations. There are no warranties, expressed or implied, that accompany this product.

T 11305

11-02

Medford Irrigation District

Primary: Supplements Map.

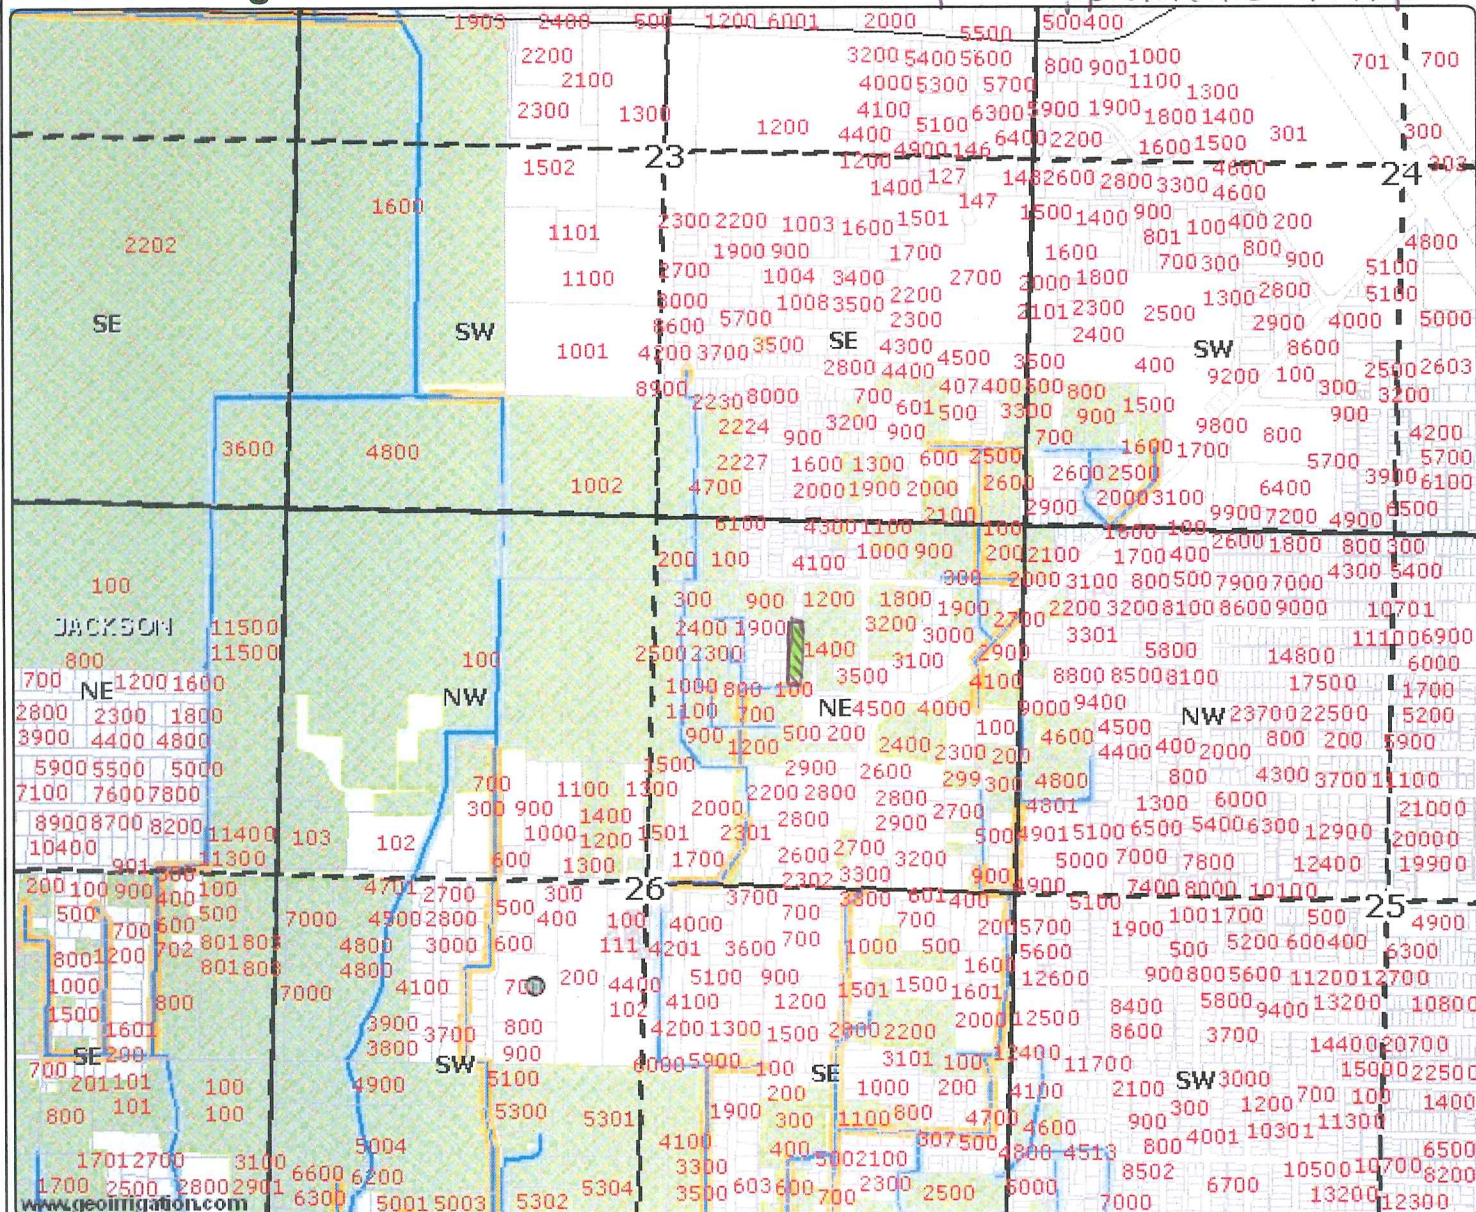

Authorizes Place of Use

Water Rights Map

372W 26AB #1800
Before Sub-Division

- District Boundary USBR
- County Boundary
- Major Roads
- Road Labels
- Township Range
- Sections
- Section Labels
- Quarters
- Quarter Labels
- Lot Labels
- Taxlots
- Canal All
- Canal Piped
- Canal Open
- Private Line
- PDU District Primary
- POD Other Primary
- PDU District Supplemental
- 83728
- All Other Certs
- PDU District 3111

RECEIVED

SEP 29 2011

WATER RESOURCES DEPT
SALEM, OREGON



Scale 1" = 1,320'
Created: 9/1/2011


1.20 irrigated acres before subdivision. Old Tax Lot # 1800

DISCLAIMER: This map is intended for display purposes only and is not intended for any legal representations. There are no warranties, expressed or implied, that accompany this product.

T 11305

Supplemental Water Rights

Medford Irrigation District

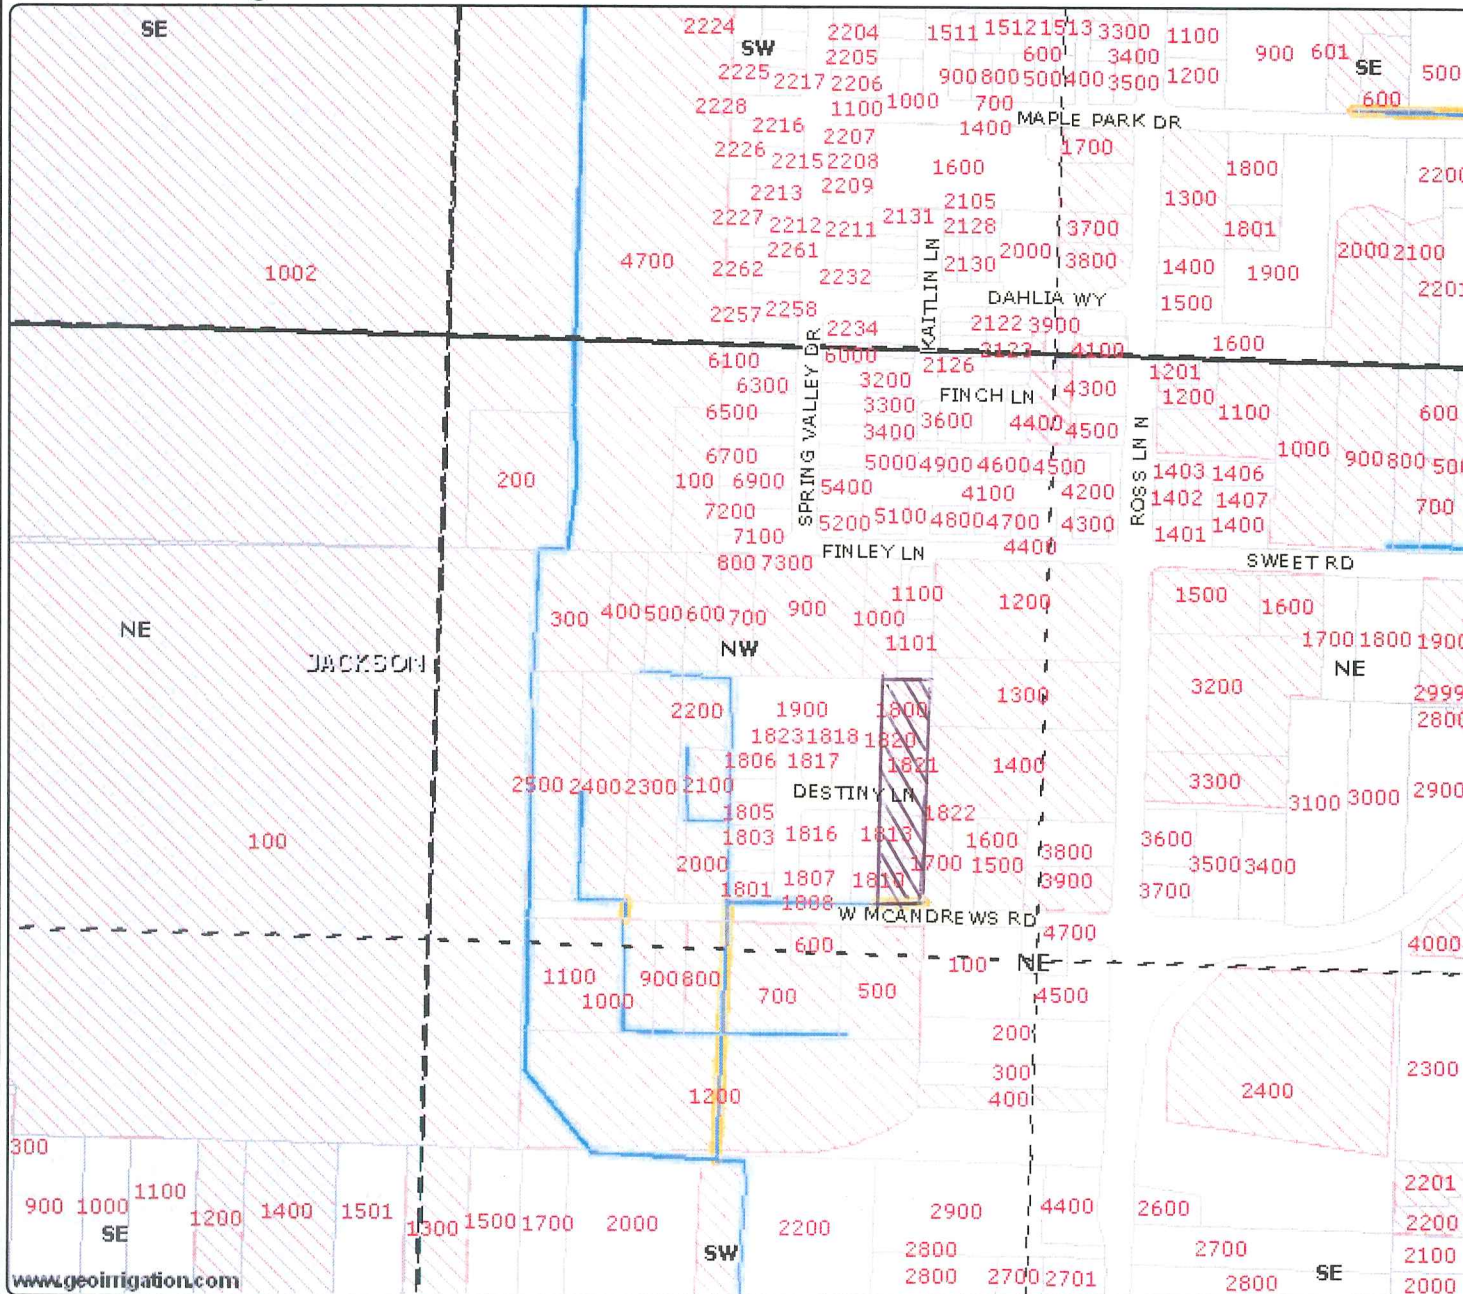

Authorized Place Of Use
 382W26AB #1800
 NWNE

- District Boundary USBR
- County Boundary
- Major Roads
- Road Labels
- Township Range
- Sections
- Section Labels
- Quarters
- Quarter Labels
- Quarter Quarters
- Quarter Quarters Labels
- Lot Labels
- Taxlots
- Canal All
- Canal Piped
- Canal Open
- Private Line
- POU District Supplemental

RECEIVED

SEP 29 2011

WATER RESOURCES DEPT
 SALEM, OREGON



Scale 1" = 401'
 Created: 9/1/2011


www.geoirrigation.com

DISCLAIMER: This map is intended for display purposes only and is not intended for any legal representations. There are no warranties, expressed or implied, that accompany this product.

T 11305

11-02

Medford Irrigation District

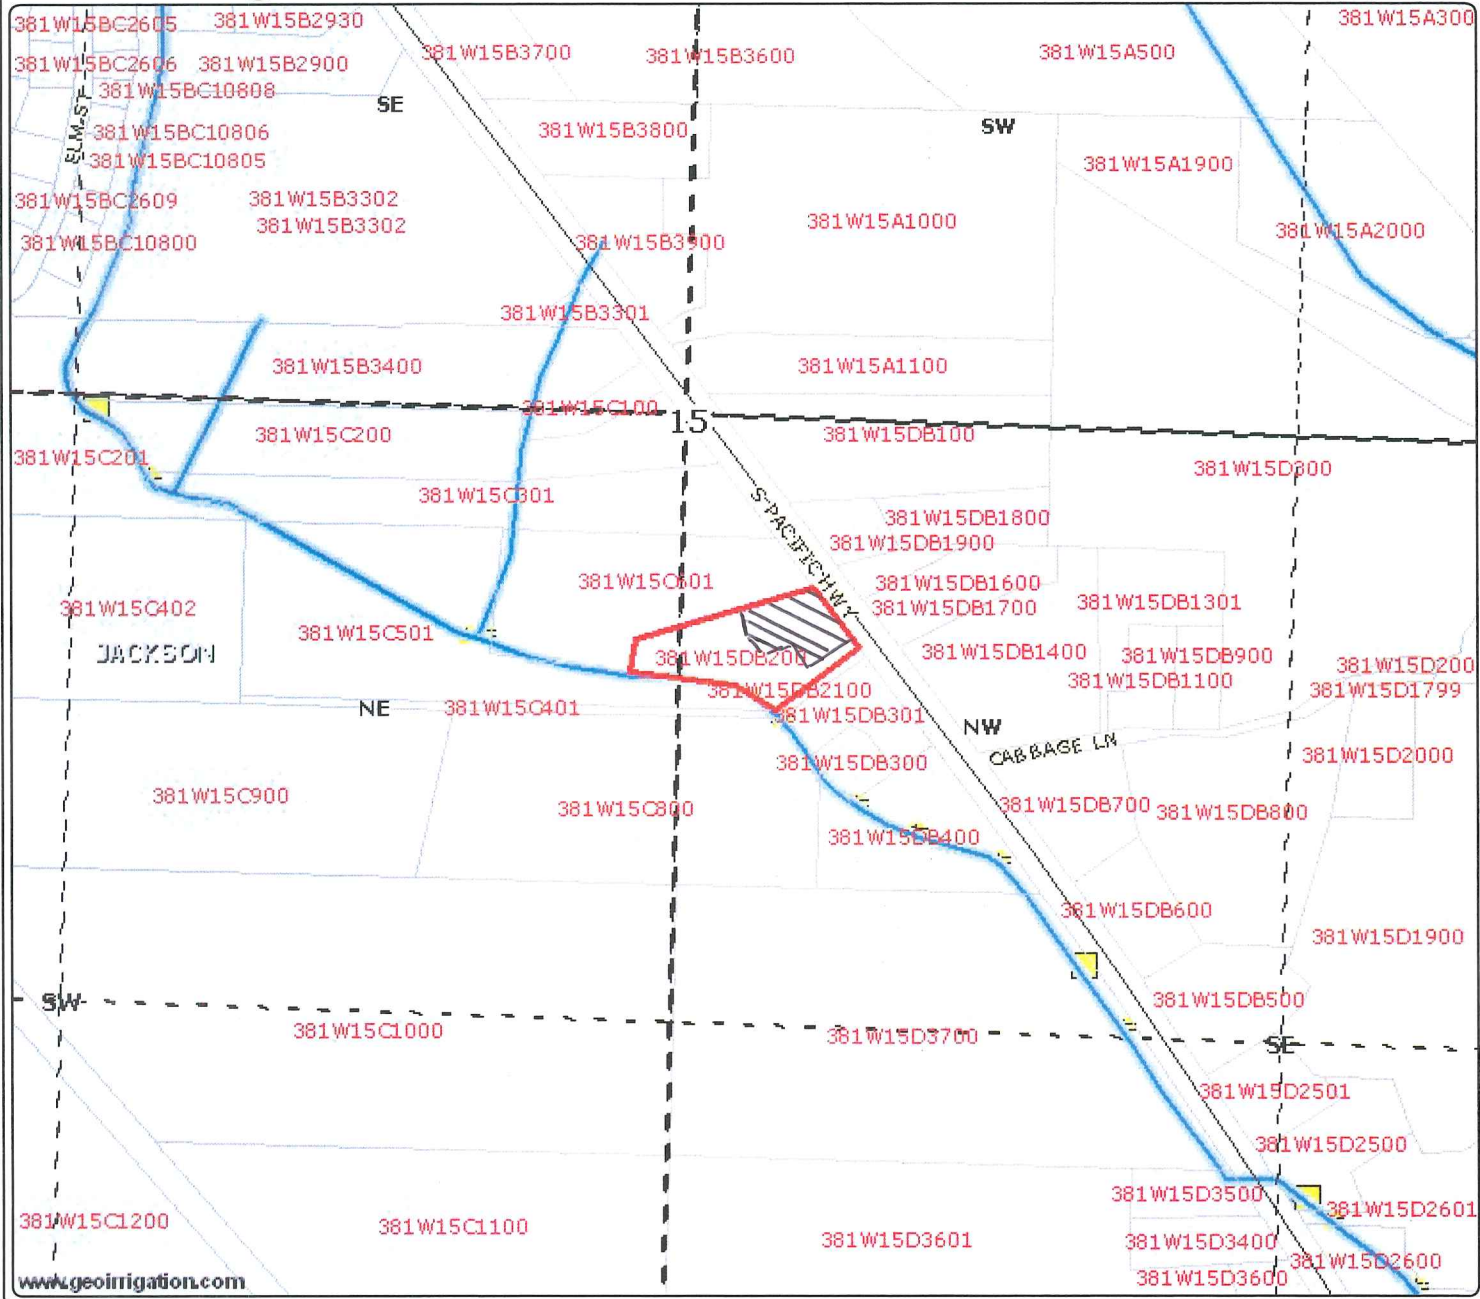

Proposed Place of Use

381W15DB #200
SENW

- District Boundary USBR
- County Boundary
- Major Roads
- Road Labels
- Township Range
- Sections
- Section Labels
- Quarters
- Quarter Labels
- Quarter Quarters
- Quarter Quarters Labels
- Taxlot Labels
- Taxlots
- Canal All
- Canal Piped
- Canal Open
- Private Line
- Gate
- Headgate
- Check Structure WORKING
- Crossing WORKING

.95 irr. AC.

RECEIVED

SEP 29 2011

WATER RESOURCES DEPT
SALEM, OREGON



Scale 1" = 400'
Created: 6/3/2011


www.geoirrigation.com

DISCLAIMER: This map is intended for display purposes only and is not intended for any legal representations. There are no warranties, expressed or implied, that accompany this product.

T 11305

83381 Primary

Medford Irrigation District

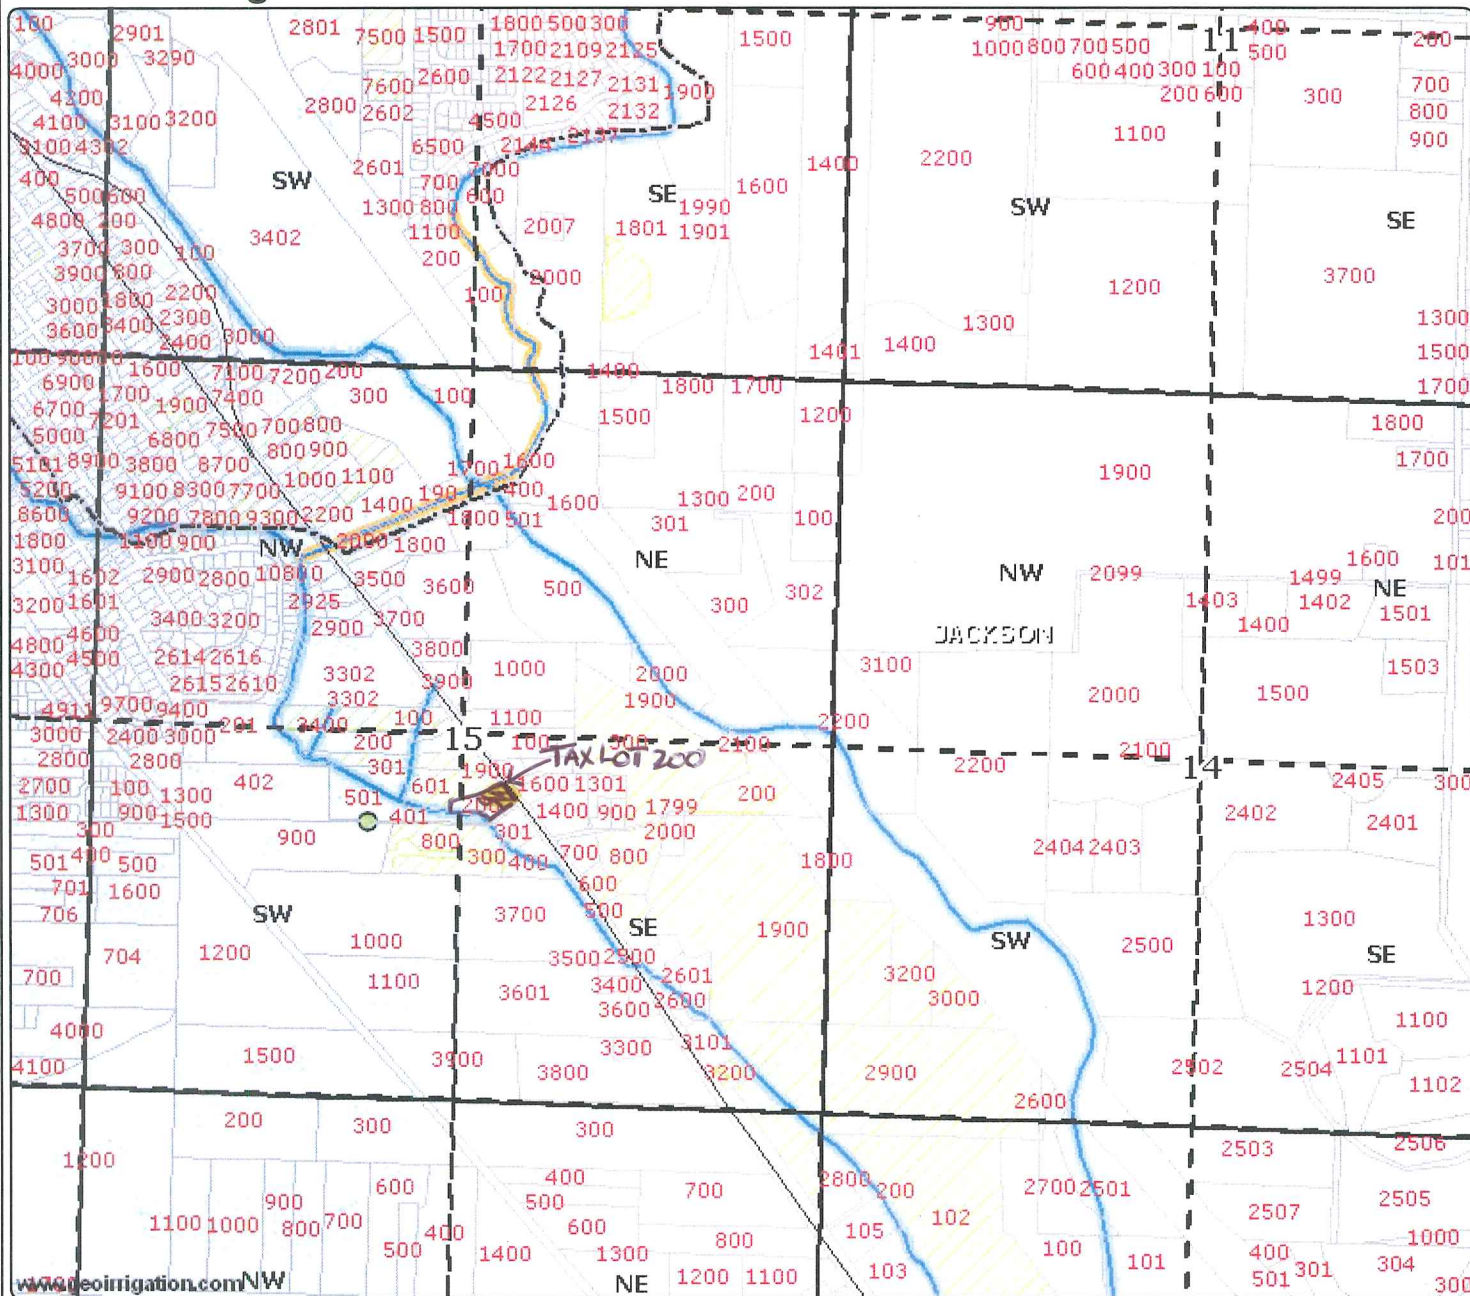

Proposed Place of Use

381W15DB #200
SENW

- District Boundary USBR
- County Boundary
- Major Roads
- Road Labels
- Township Range
- Sections
- Section Labels
- Quarters
- Quarter Labels
- Lot Labels
- Taxlots
- Canal All
- Canal Piped
- Canal Open
- Private Line
- POD District Primary
- POU District Primary

AC TO TRANSFER CIV.
.95

RECEIVED

SEP 29 2011

WATER RESOURCES DEPT
SALEM, OREGON



Scale 1" = 1,320'
Created: 9/1/2011

www.moirrigation.com

DISCLAIMER: This map is intended for display purposes only and is not intended for any legal representations. There are no warranties, expressed or implied, that accompany this product.


T 11305

11-02

Medford Irrigation District

Proposed Place of Use

381W15DB #300
NWSE

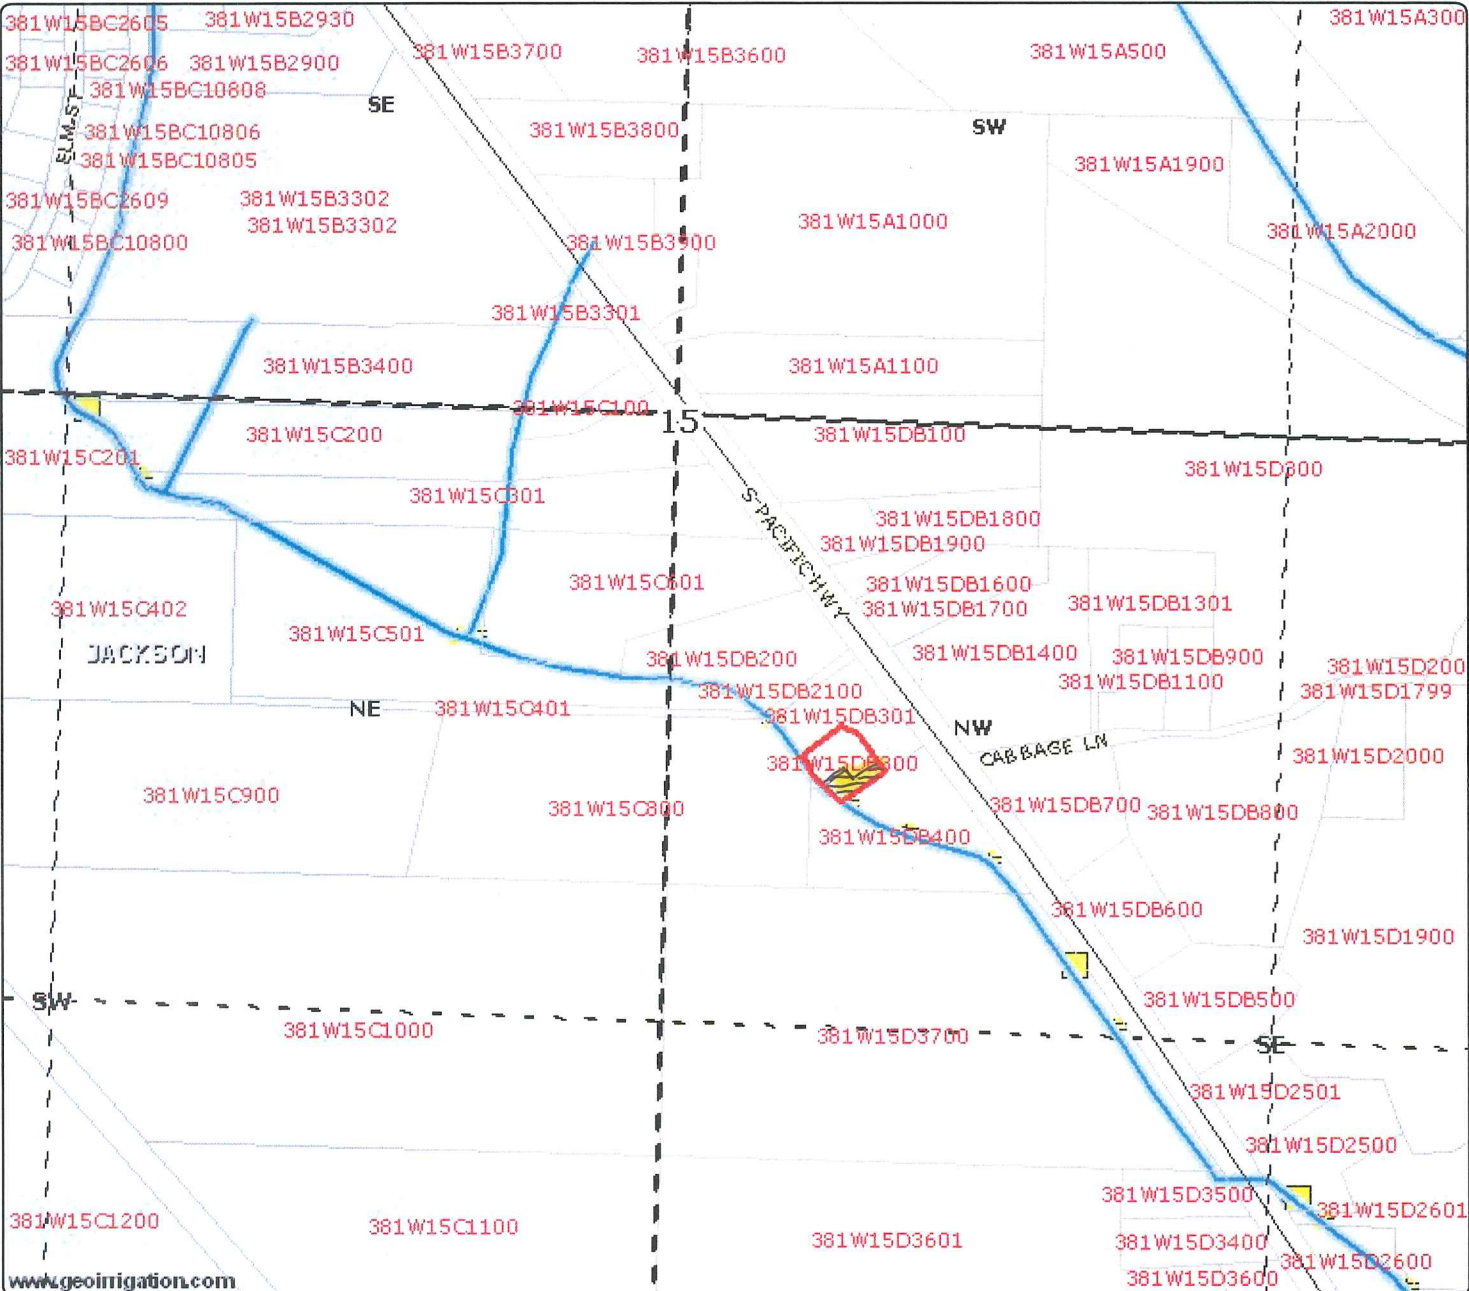

- District Boundary USBR
- County Boundary
- Major Roads
- Road Labels
- Township Range
- Sections
- Section Labels
- Quarters
- Quarter Labels
- Quarter Quarters
- Quarter Quarters Labels
- Taxlot Labels
- Taxlots
- Canal All
- Canal Piped
- Canal Open
- Private Line
- Gate
- Headgate
- Check Structure WORKING
- Crossing WORKING
- .25 irr. AC.

RECEIVED

SEP 29 2011

WATER RESOURCES DEPT
SALEM, OREGON



Scale 1" = 400'
Created: 6/3/2011


www.geoinirrigation.com

DISCLAIMER: This map is intended for display purposes only and is not intended for any legal representations. There are no warranties, expressed or implied, that accompany this product.

T 11305

Primary # 83381

Medford Irrigation District

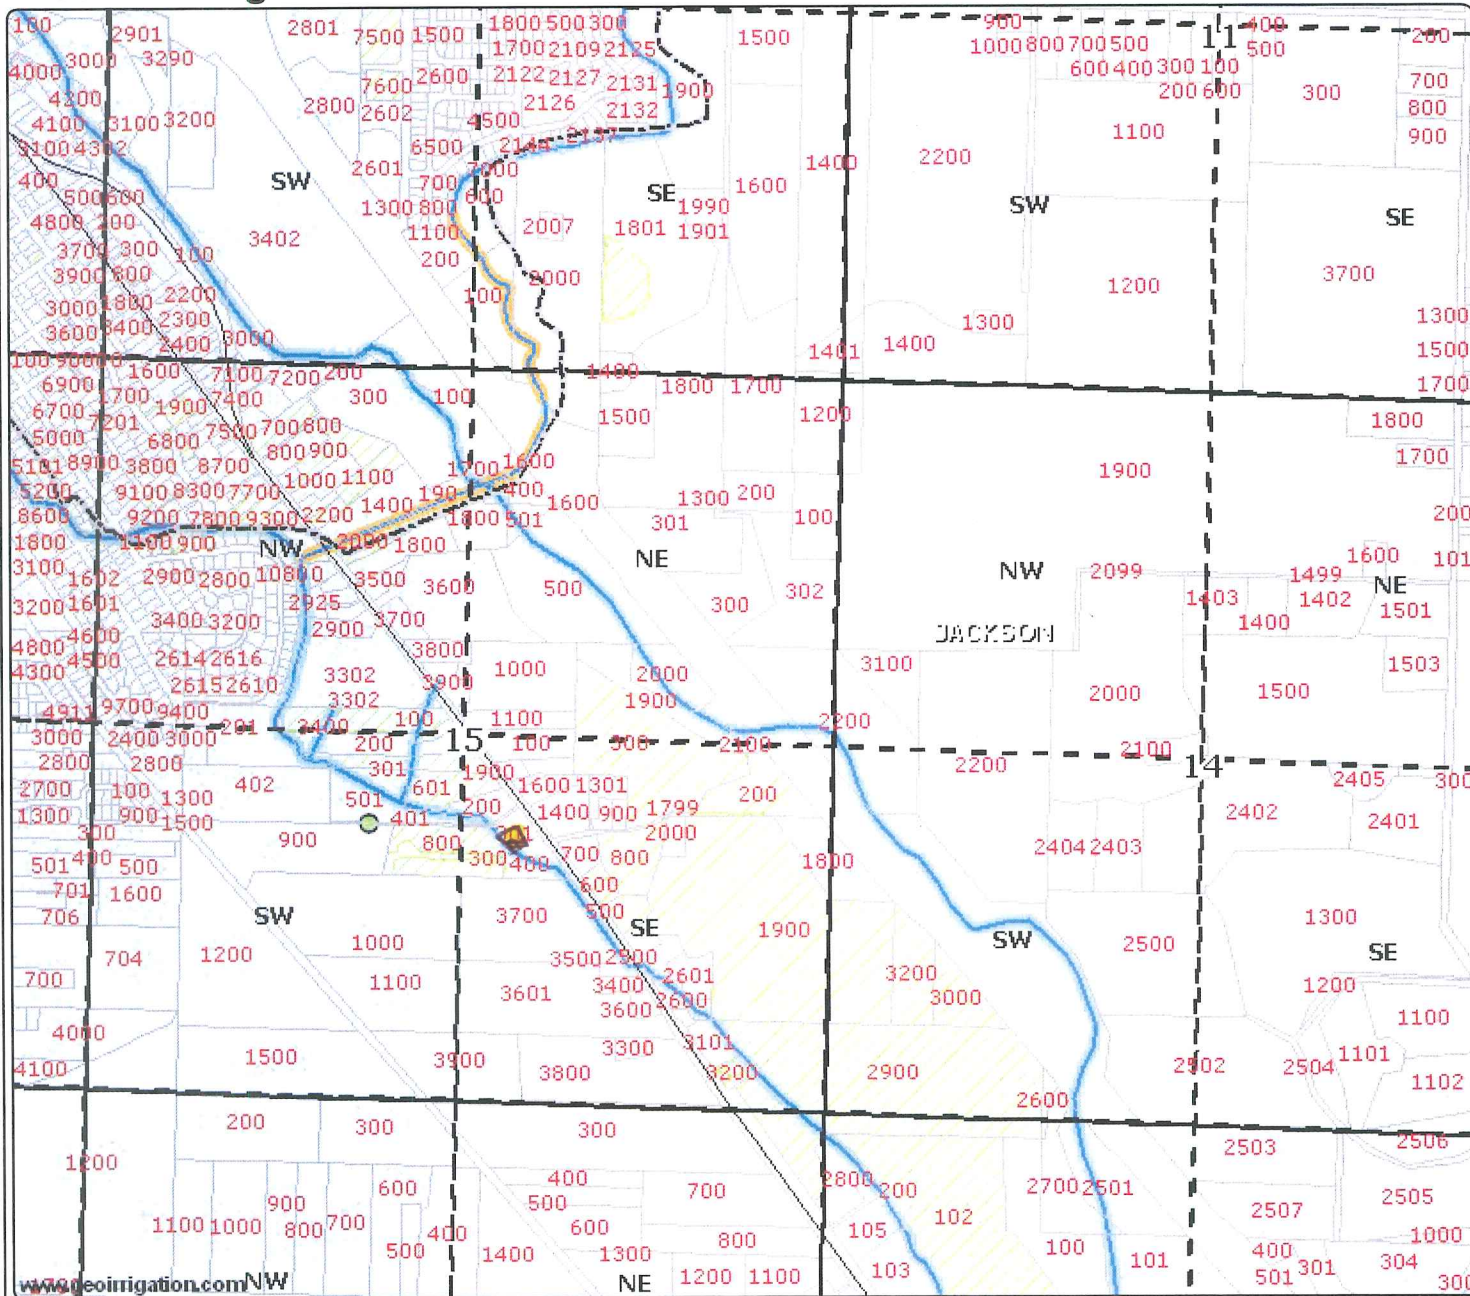

Proposed Place of Use
381W15DB #300

- District Boundary USBR
- County Boundary
- Major Roads
- Road Labels
- Township Range
- Sections
- Section Labels
- Quarters
- Quarter Labels
- Lot Labels
- Taxlots
- Canal All
- Canal Piped
- Canal Open
- Private Line
- POD District Primary
- POU District Primary

AC. To Transfer
25 ON

RECEIVED

SEP 29 2011

WATER RESOURCES DEPT
SALEM, OREGON



Scale 1" = 1,320'
Created: 9/1/2011


www.geoirrigation.com

DISCLAIMER: This map is intended for display purposes only and is not intended for any legal representations. There are no warranties, expressed or implied, that accompany this product.

T 11305

11-02

Medford Irrigation District

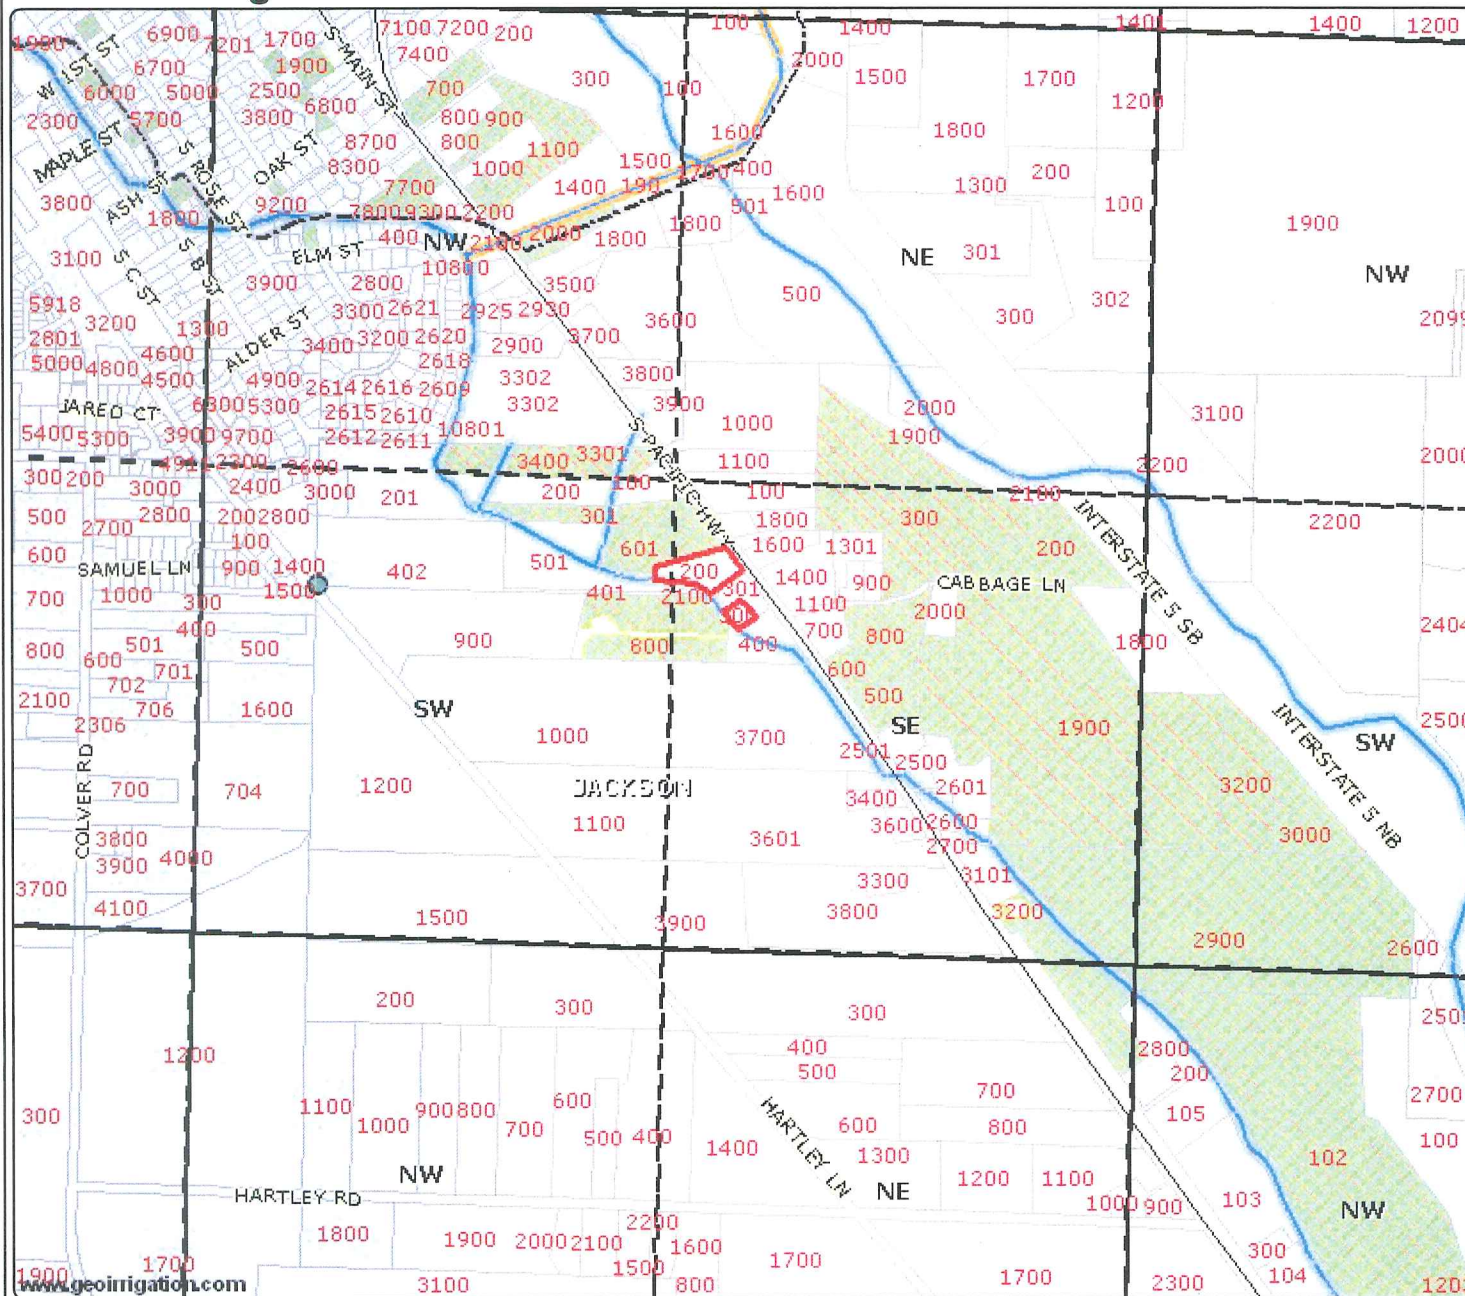

Proposed Place of Use #200 & 300

Primary & Supplementary Water Rights

- District Boundary USBR
- County Boundary
- Major Roads
- Road Labels
- Township Range
- Sections
- Section Labels
- Quarters
- Quarter Labels
- Lot Labels
- Taxlots
- Canal All
- Canal Piped
- Canal Open
- Private Line
- POU District Primary
- POD Other Primary
- POU District Supplemental
- 83728
- All Other Certs
- POU District 3111

Tax Lots RECEIVED

SEP 29 2011
WATER RESOURCES DEPT
SALEM, OREGON



Scale 1" = 1,035'
Created: 9/1/2011


www.geoirrigation.com

DISCLAIMER: This map is intended for display purposes only and is not intended for any legal representations. There are no warranties, expressed or implied, that accompany this product.

T 11305

11-02

Medford Irrigation District

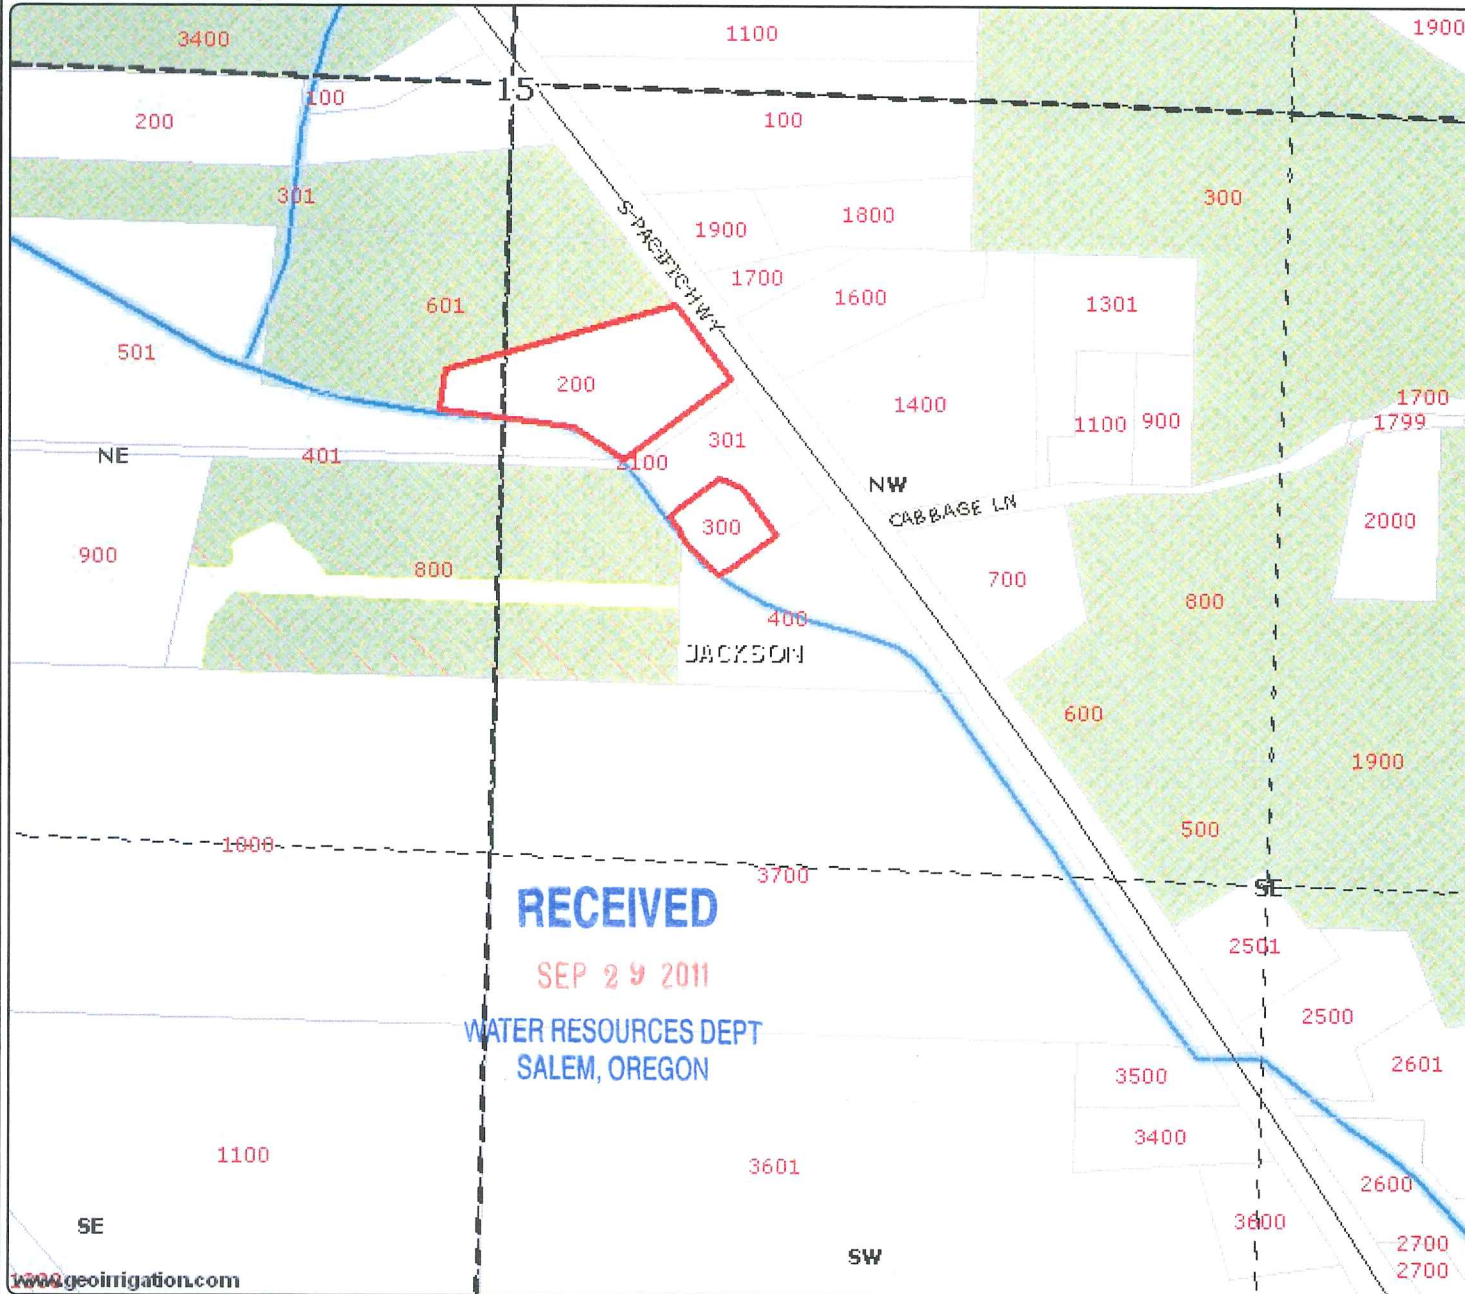

Proposed Place of Use #200 & 300

Primary & Supplementary Water Rights

- District Boundary USBR
- County Boundary
- Major Roads
- Road Labels
- Township Range
- Sections
- Section Labels
- Quarters
- Quarter Labels
- Quarter Quarters
- Quarter Quarters Labels
- Lot Labels
- Taxlots
- Canal All
- Canal Piped
- Canal Open
- Private Line
- POU District Primary
- POD Other Primary
- POU District Supplemental
- 83728
- All Other Certs
- POU District 3111

TAX LOTS.



Scale 1" = 314'
Created: 9/1/2011

T 11305