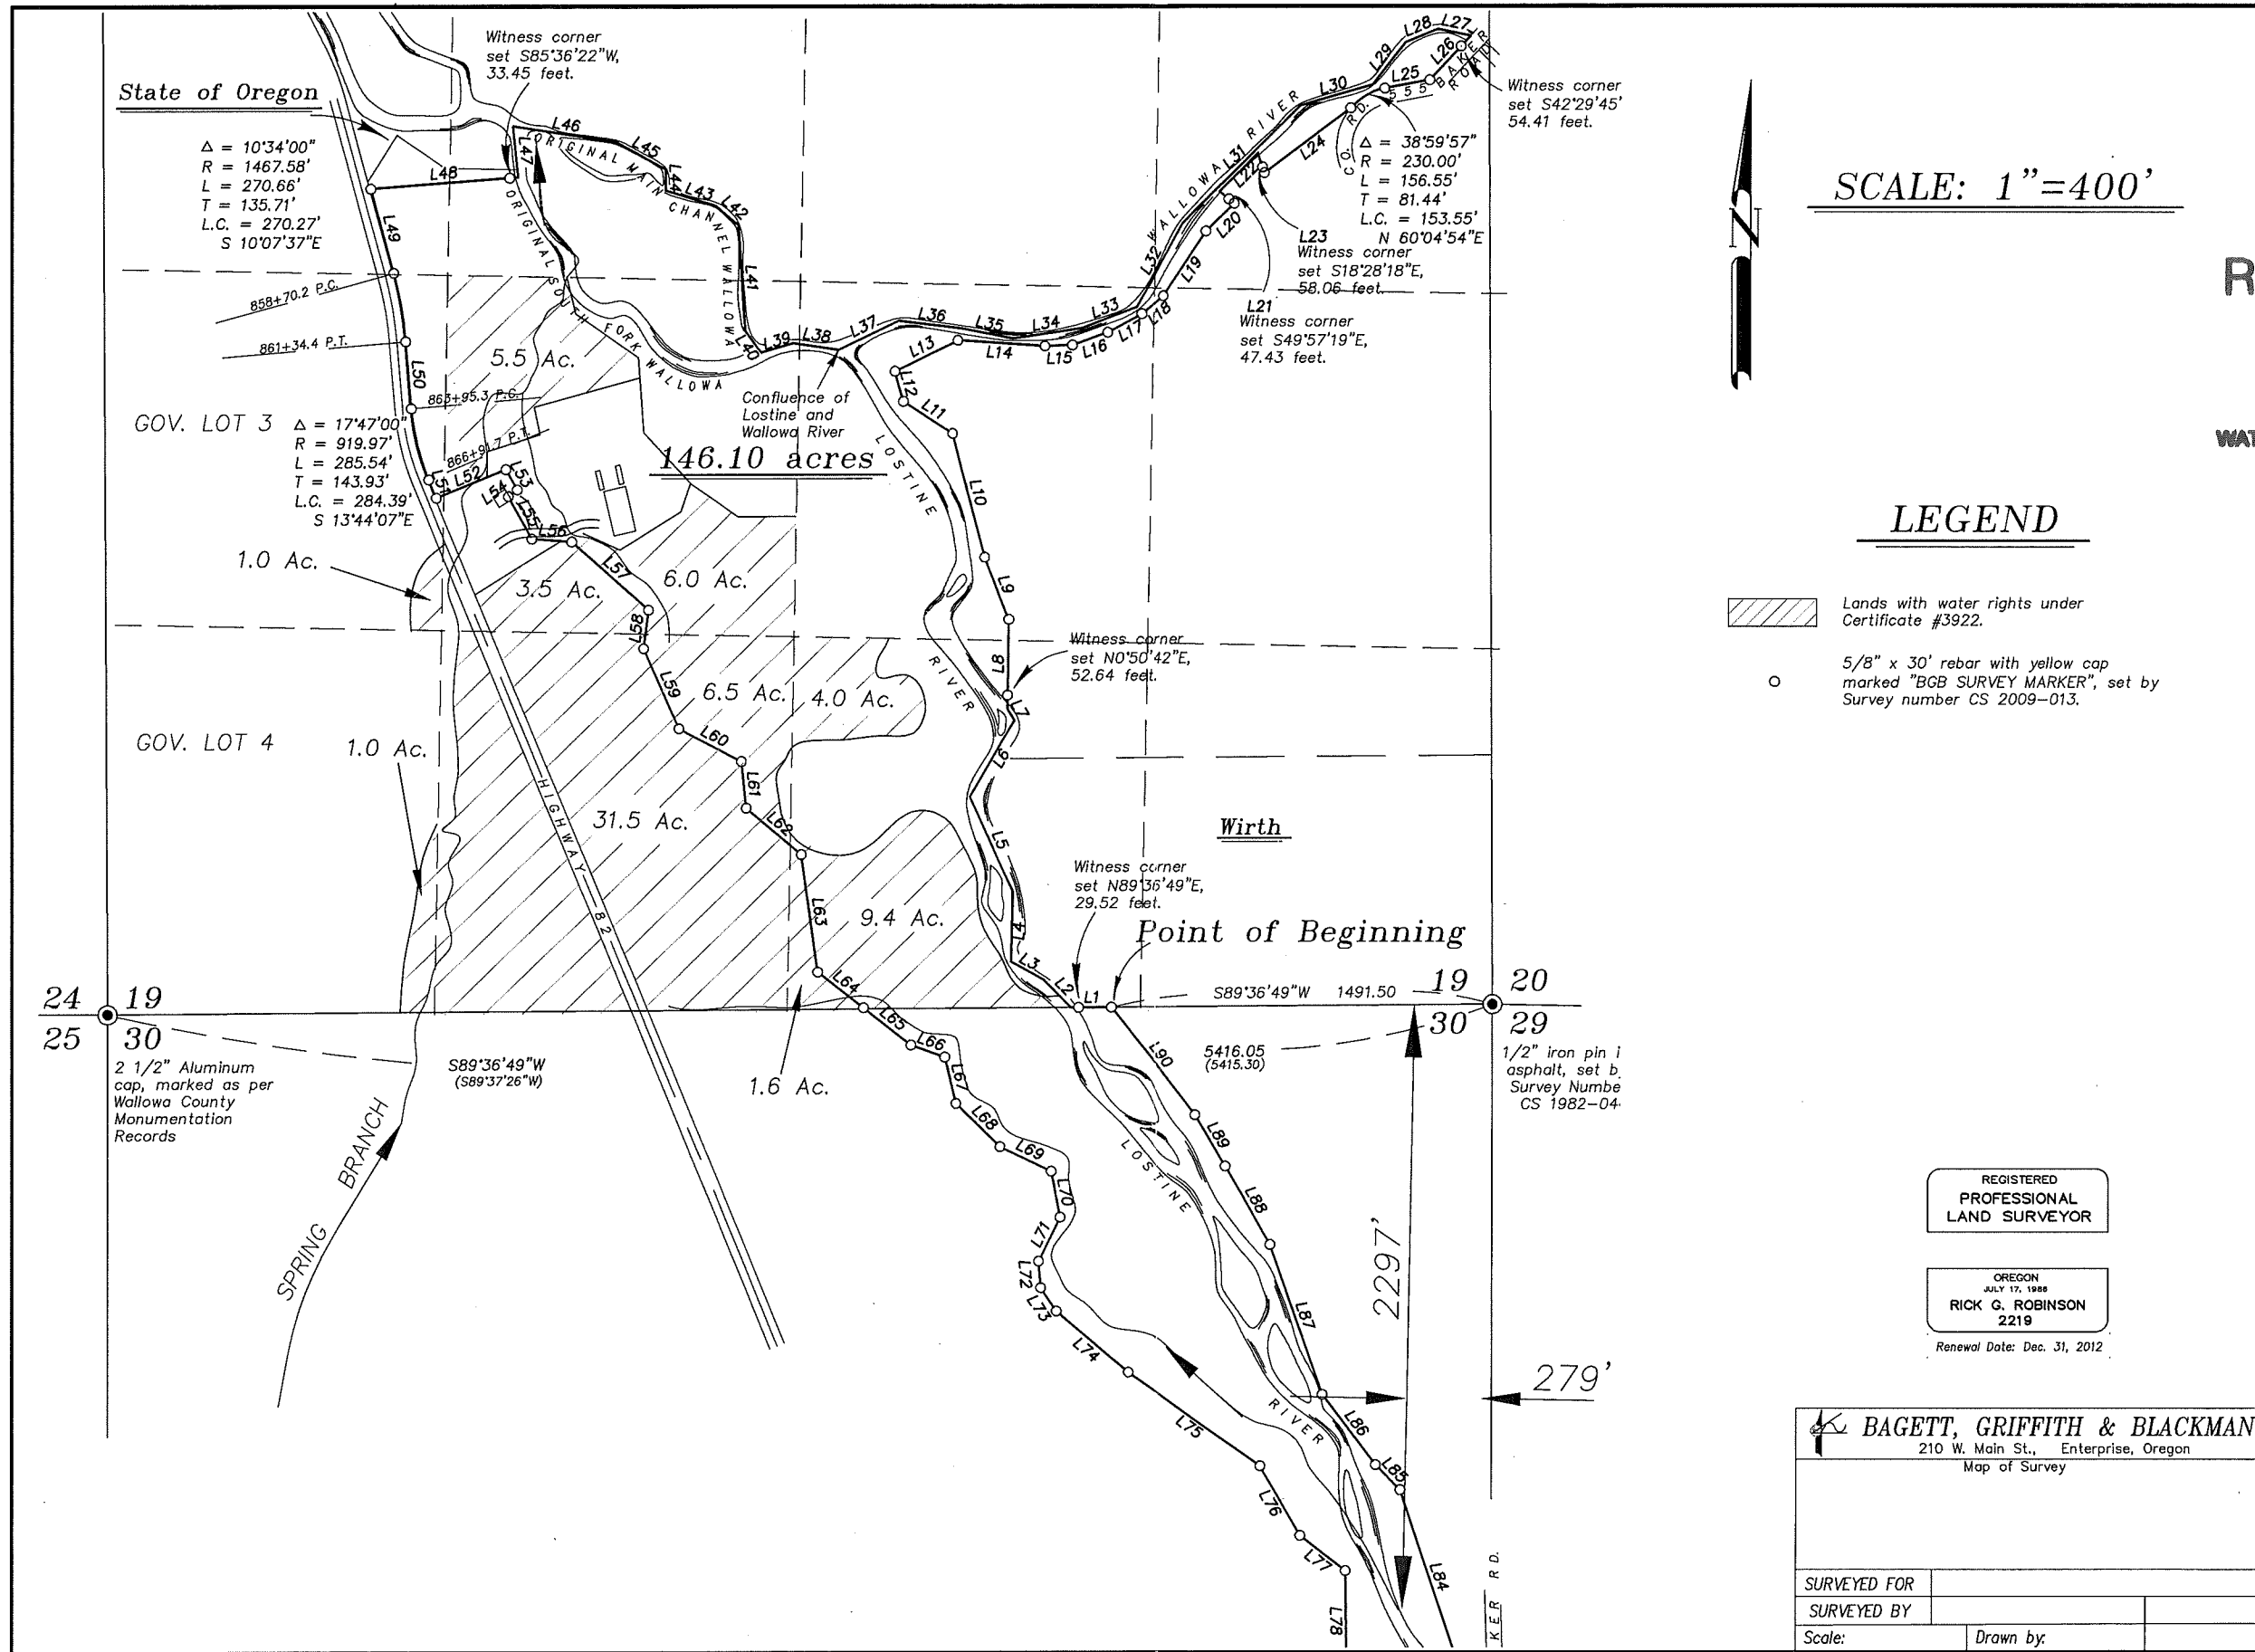


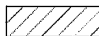
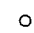
T-9715



SCALE: 1"=400'

RECEIVED
 AUG 26 2011
 WATER RESOURCES DEPT
 SALEM, OREGON

LEGEND

-  Lands with water rights under Certificate #3922.
-  5/8" x 30' rebar with yellow cap marked "BGB SURVEY MARKER", set by Survey number CS 2009-013.

REGISTERED
 PROFESSIONAL
 LAND SURVEYOR

OREGON
 JULY 17, 1988
 RICK G. ROBINSON
 2219
 Renewal Date: Dec. 31, 2012

BAGETT, GRIFFITH & BLACKMAN
 210 W. Main St., Enterprise, Oregon
 Map of Survey

SURVEYED FOR	
SURVEYED BY	
Scale:	Drawn by: