


T5S, R5W, W.M.
Yamhill County
Transfer Map - Certificate 16716
Christensen Farms LLC

RECEIVED

SEP 27 2012

WATER RESOURCES DEPT
SALEM, OREGON

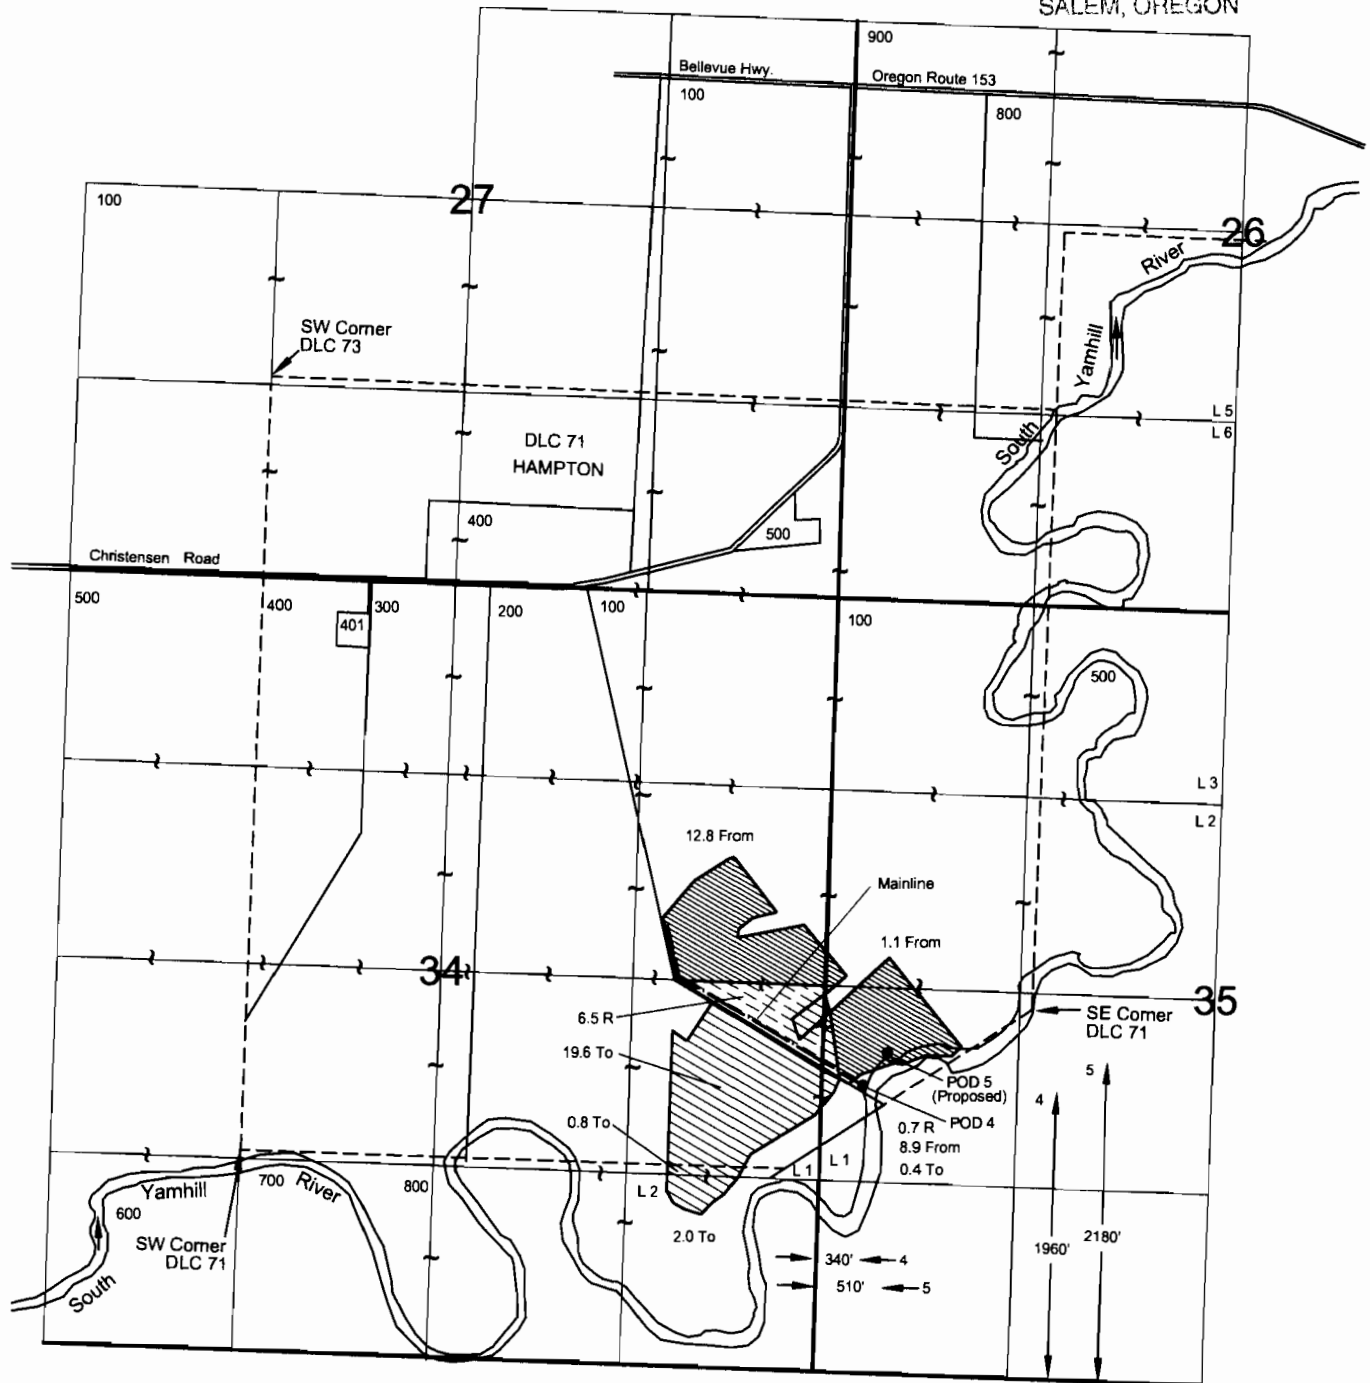


August 20, 2012

THIS MAP IS NOT INTENDED TO
PROVIDE LEGAL DIMENSIONS OR
LOCATIONS OF PROPERTY
OWNERSHIP LINES.

SKOOKUM
WATER ASSOCIATES INC

P.O. Box 80174
Portland, OR 97280
(503) 319-8926

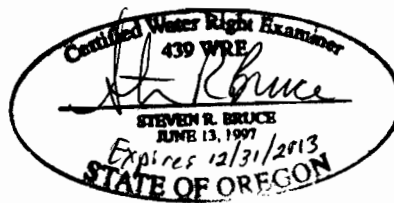

0 660' 1320' 1980' 2640'

Scale: 1 inch = 1320 feet

Explanation:

-  Remaining Rights - 7.2 A (R)
-  From Lands - 22.8 A (From)
-  To Lands - 22.8 A (To)

Priority Date: May 4, 1944


Figure 2

T5S, R5W, W.M.
Yamhill County
Transfer Map - Certificate 19861
Christensen Farms LLC

RECEIVED

SEP 27 2012

WATER RESOURCES DEPT
SALEM, OREGON

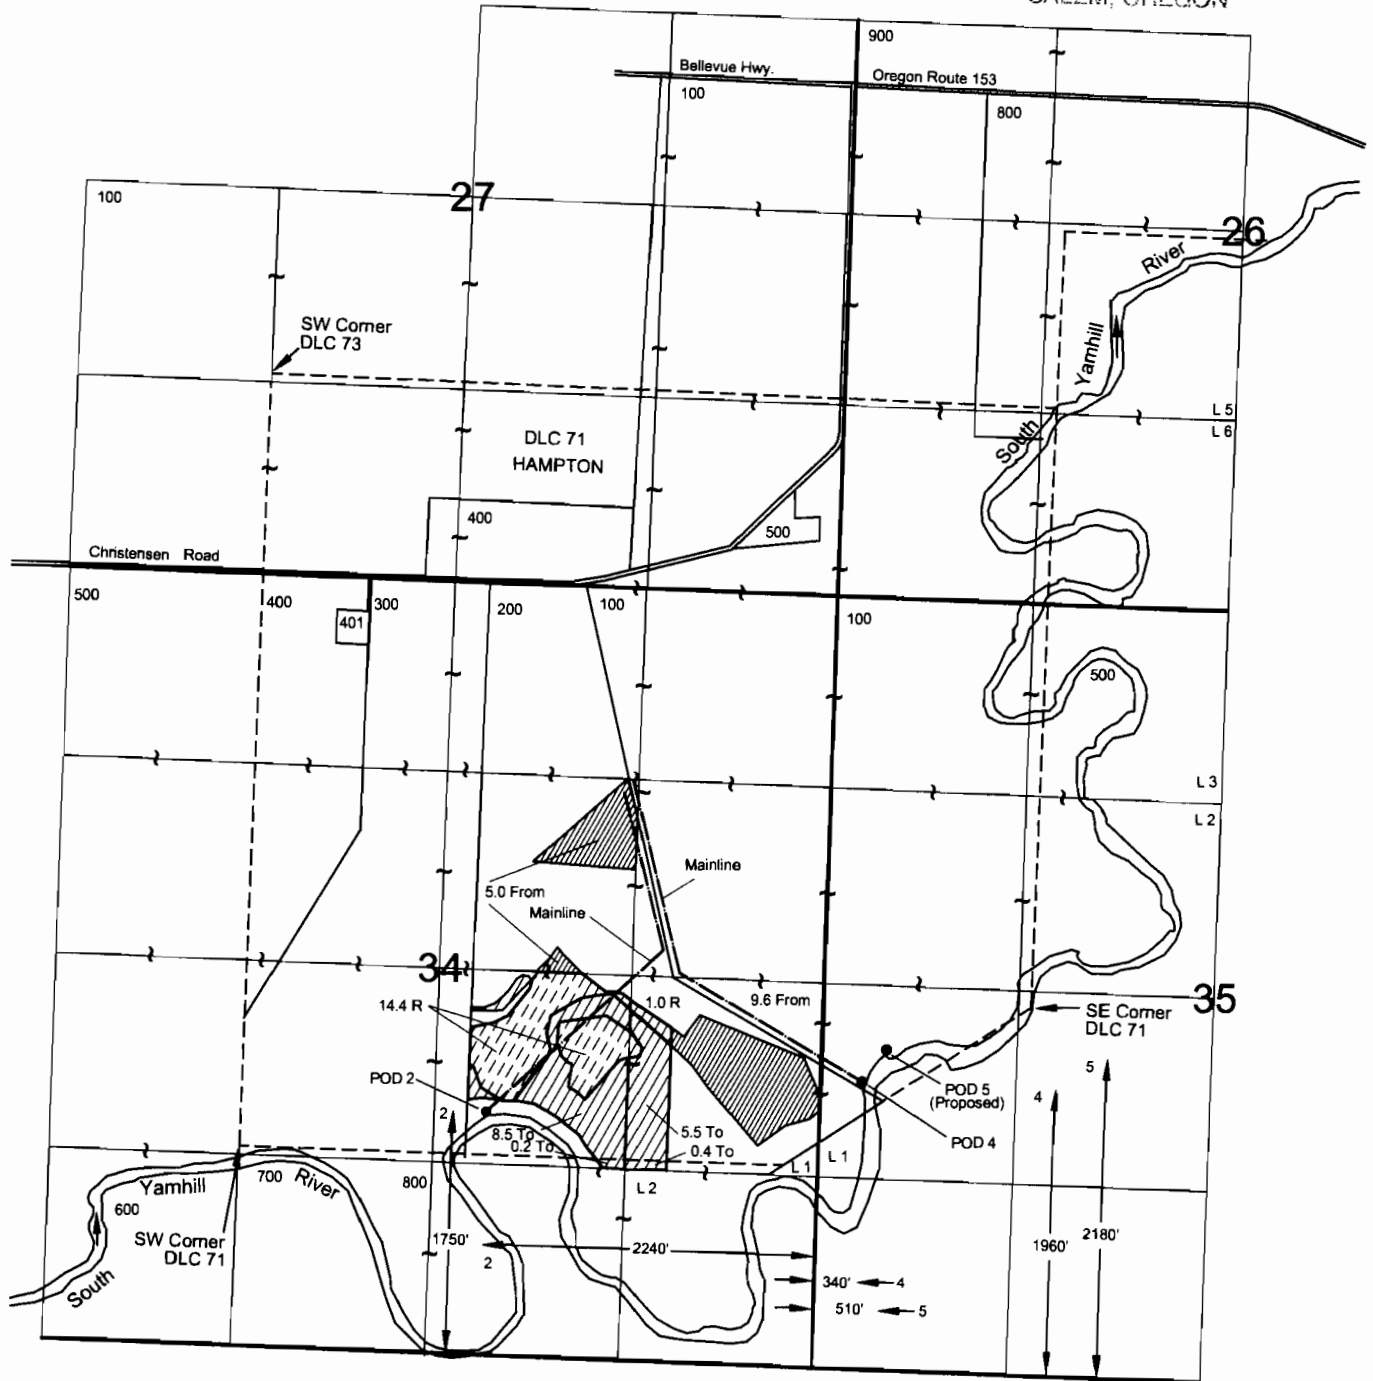


August 20, 2012

THIS MAP IS NOT INTENDED TO
PROVIDE LEGAL DIMENSIONS OR
LOCATIONS OF PROPERTY
OWNERSHIP LINES.

SKOOKUM
WATER ASSOCIATES INC

P.O. Box 80174
Portland, OR 97280
(503) 319-8926

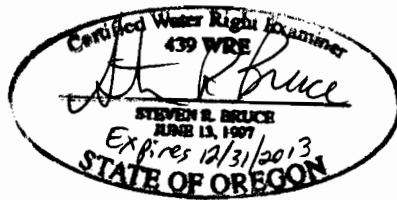

0 660' 1320' 1980' 2640'

Scale: 1 inch = 1320 feet

Explanation:



Remaining Rights 15.4

(R)

From Lands - 14.6 A

(From)

To Lands - 14.6 A

(To)

Priority Date: April 18, 1947


Figure 3

T5S, R5W, W.M.
Yamhill County
Transfer Map - Certificate 22486
Christensen Farms LLC

RECEIVED

SEP 27 2012

WATER RESOURCES DEPT
SALEM, OREGON

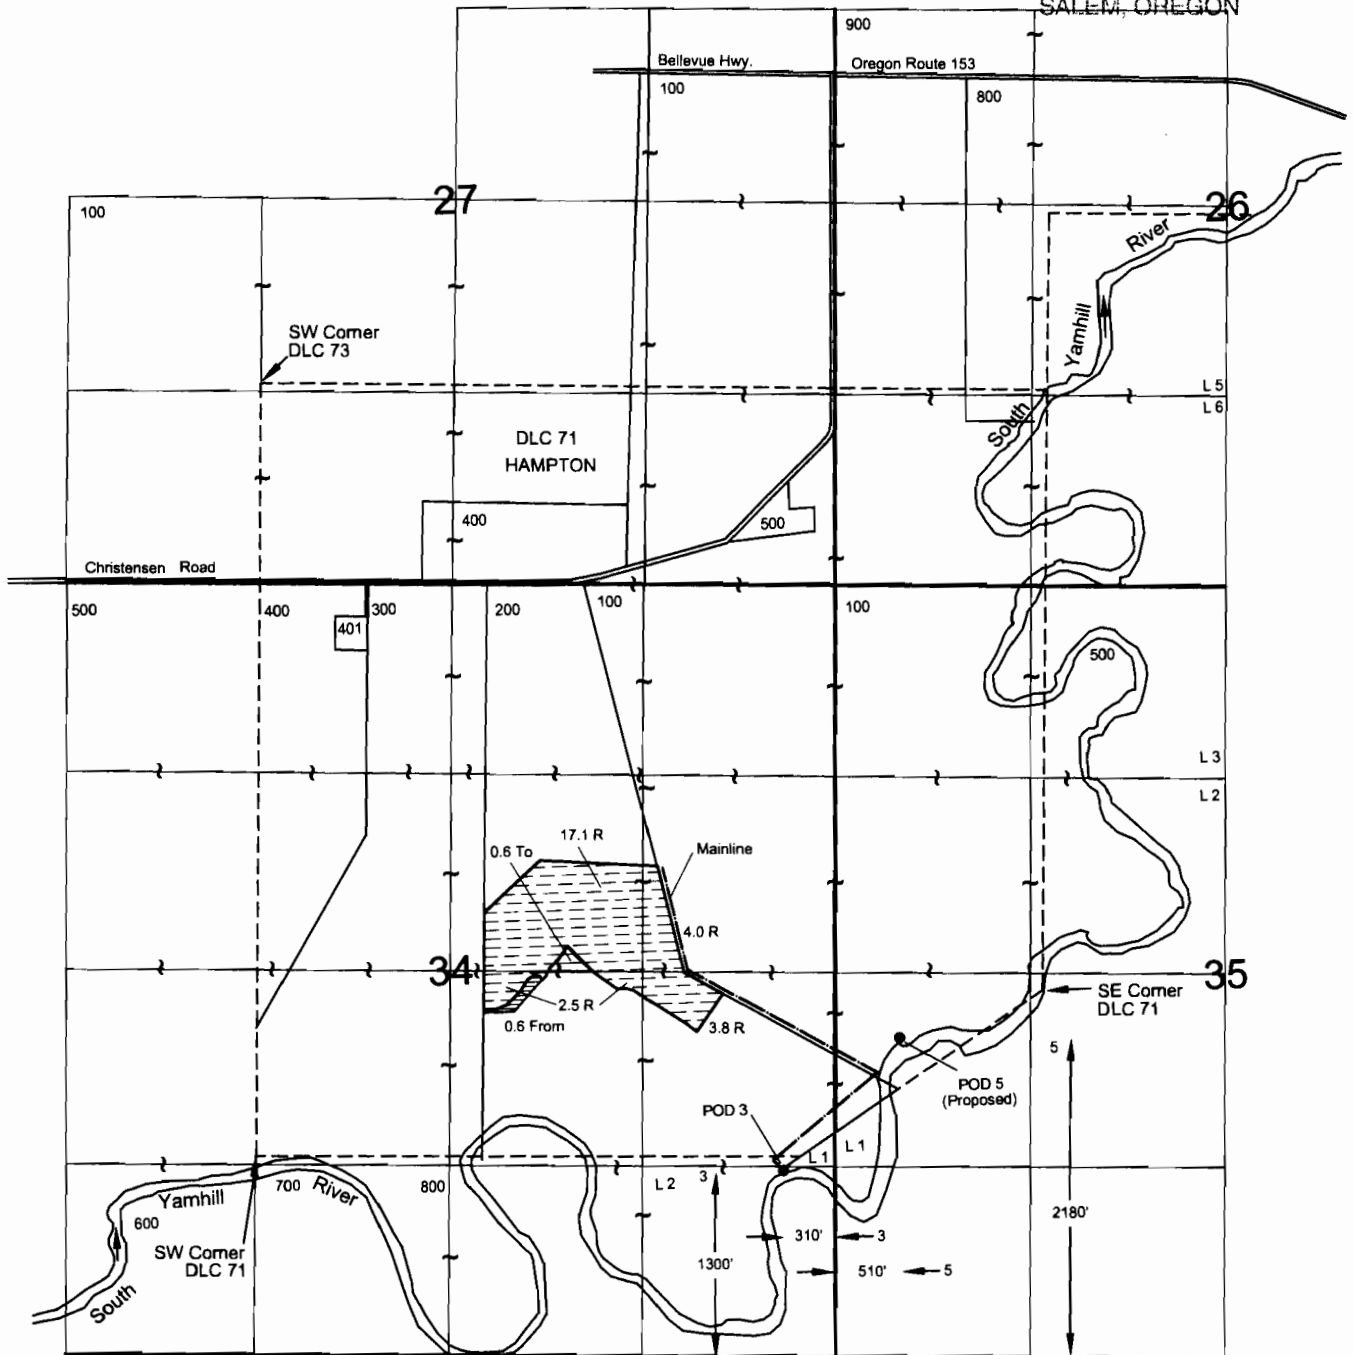


August 20, 2012

THIS MAP IS NOT INTENDED TO
PROVIDE LEGAL DIMENSIONS OR
LOCATIONS OF PROPERTY
OWNERSHIP LINES.

SKOOKUM

WATER ASSOCIATES INC
P.O. Box 80174
Portland, OR 97280
(503) 319-8926

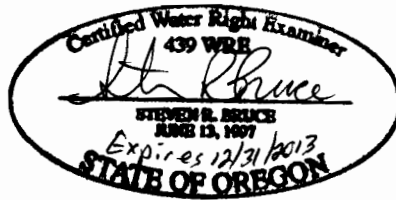

Explanation:



Remaining Rights - 27.4 A
(R)

From Lands - 0.6 A
(From)

To Lands - 0.6 A
(To)

Priority Date: March 31, 1950



0 660' 1320' 1980' 2640'

Scale: 1 inch = 1320 feet


Figure 4

T5S, R5W, W.M.
Yamhill County
Transfer Map - Certificate 47042
Christensen Farms LLC

RECEIVED

SEP 27 2012

WATER RESOURCES DEPT
SALEM, OREGON

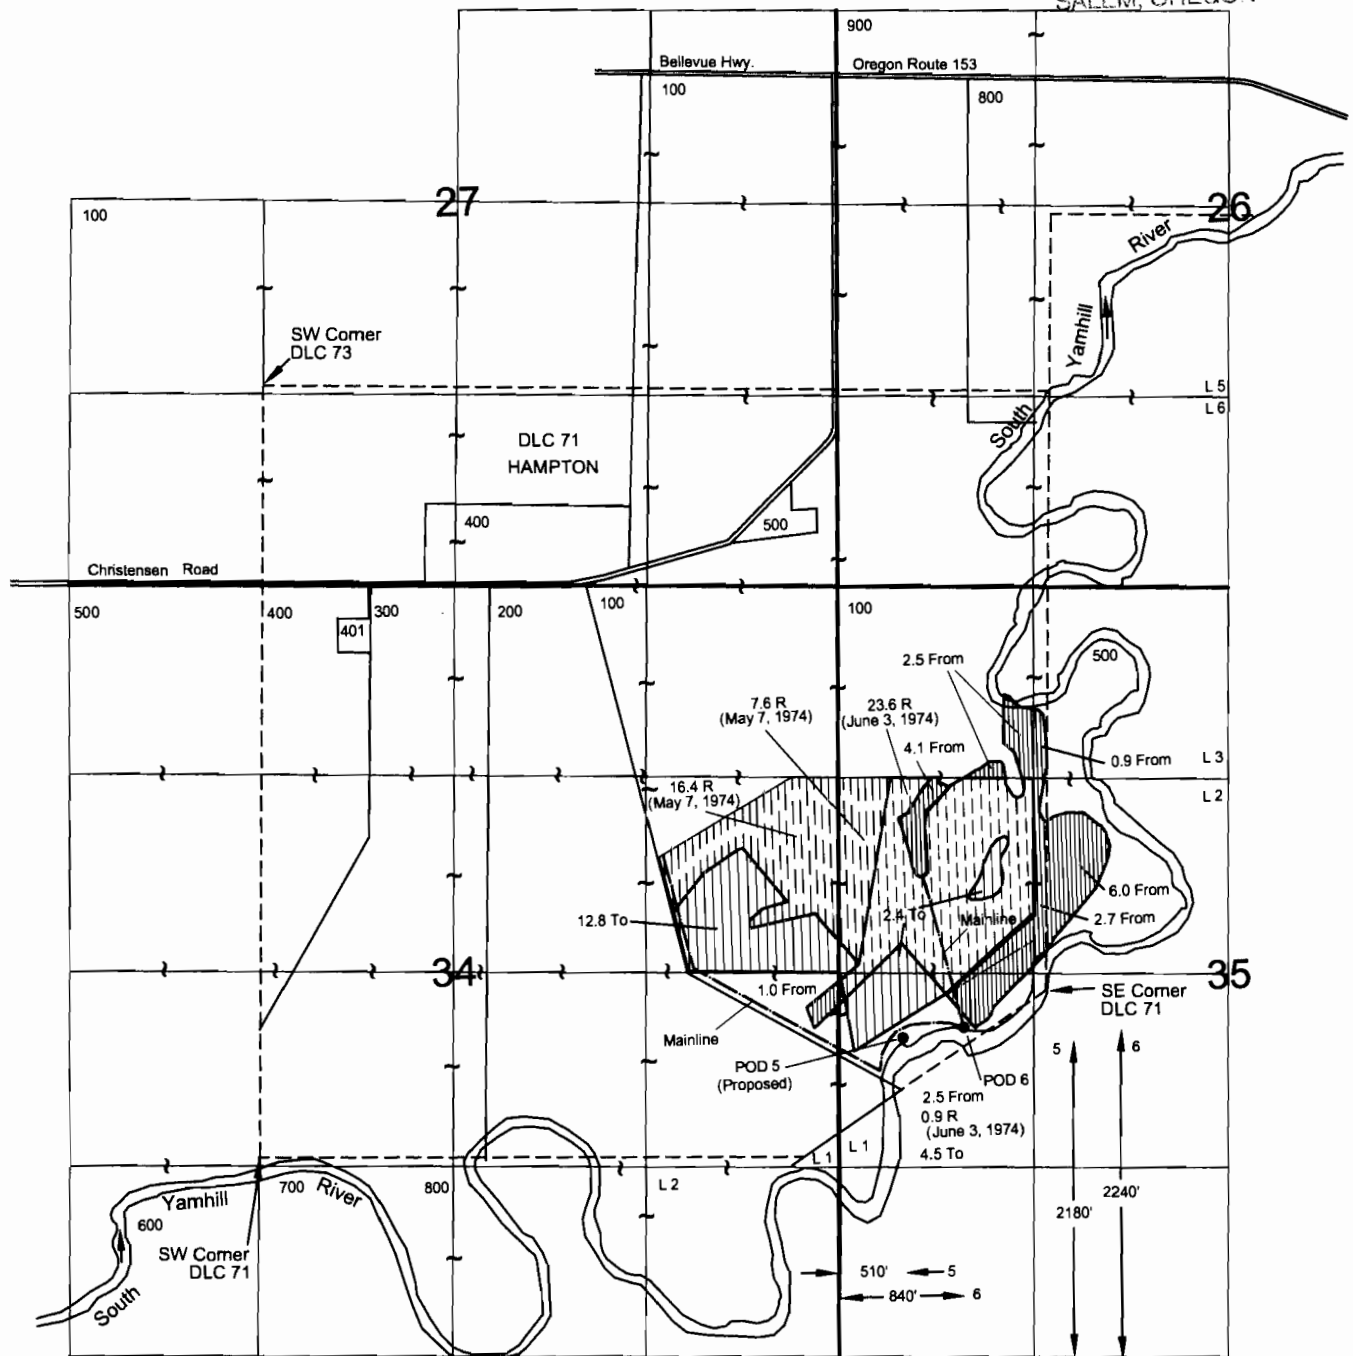


August 20, 2012

THIS MAP IS NOT INTENDED TO
PROVIDE LEGAL DIMENSIONS OR
LOCATIONS OF PROPERTY
OWNERSHIP LINES.

SKOOKUM

WATER ASSOCIATES INC
P.O. Box 80174
Portland, OR 97280
(503) 319-8926

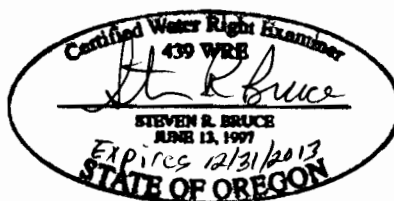

0 660' 1320' 1980' 2640'

Scale: 1 inch = 1320 feet

Explanation:

- Remaining Rights - 24.0 A
(R) - Priority: May 7, 1974
- Remaining Rights - 24.5 A
(R) - Priority: June 3, 1974
- From Lands - 19.7 A
(From) - Priority: June 3, 1974
- To Lands - 19.7 A
(To) - Priority: June 3, 1974


Figure 5

T5S, R5W, W.M.
Yamhill County
Transfer Map - Certificate 49960
Christensen Farms LLC

RECEIVED

SEP 27 2012

WATER RESOURCES DEPT
SALEM, OREGON

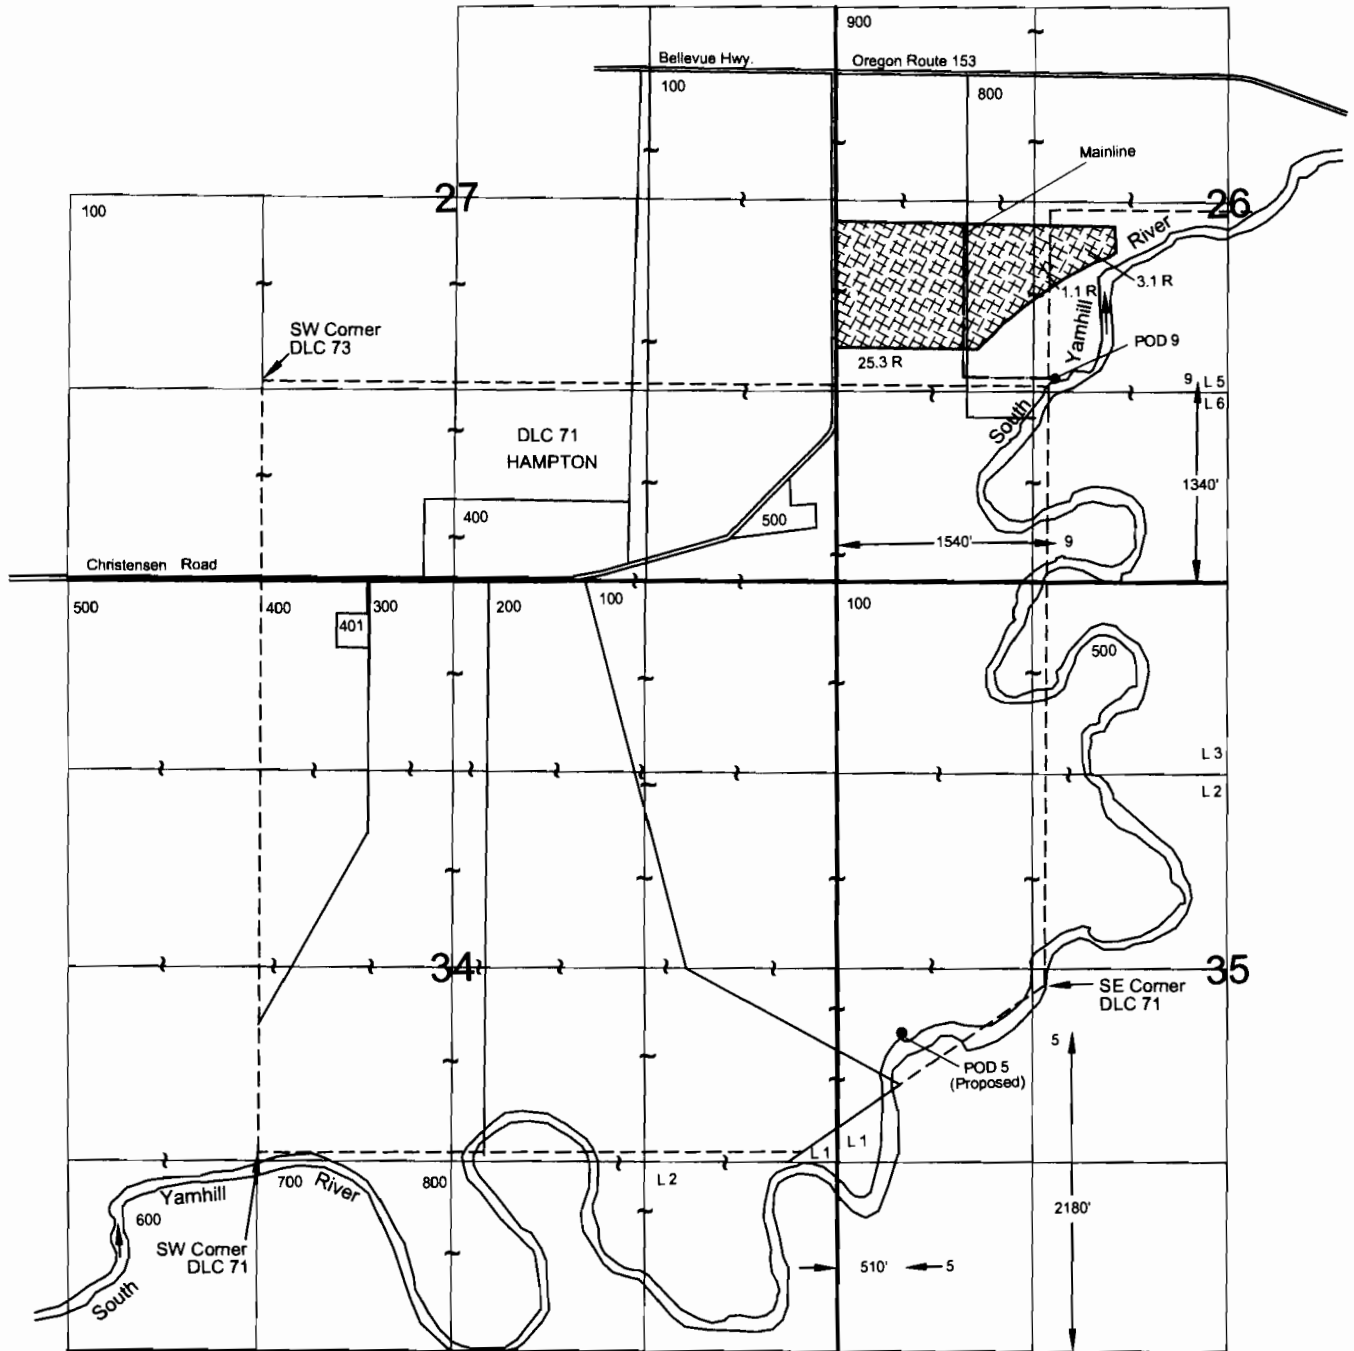


August 20, 2012

THIS MAP IS NOT INTENDED TO
PROVIDE LEGAL DIMENSIONS OR
LOCATIONS OF PROPERTY
OWNERSHIP LINES.

SKOOKUM

WATER ASSOCIATES INC

P.O. Box 80174
Portland, OR 97280
(503) 319-8926

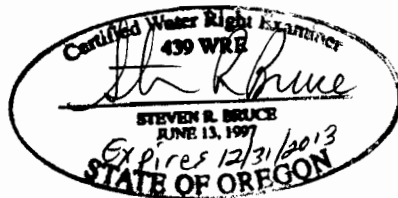

0 660' 1320' 1980' 2640'

Scale: 1 inch = 1320 feet

Explanation:



Remaining Rights - 29.5 A
(R)


Priority Date: July 6, 1976

Figure 6

T5S, R5W, W.M.
Yamhill County
Transfer Map - Certificate 49961
Christensen Farms LLC

RECEIVED

SEP 27 2012

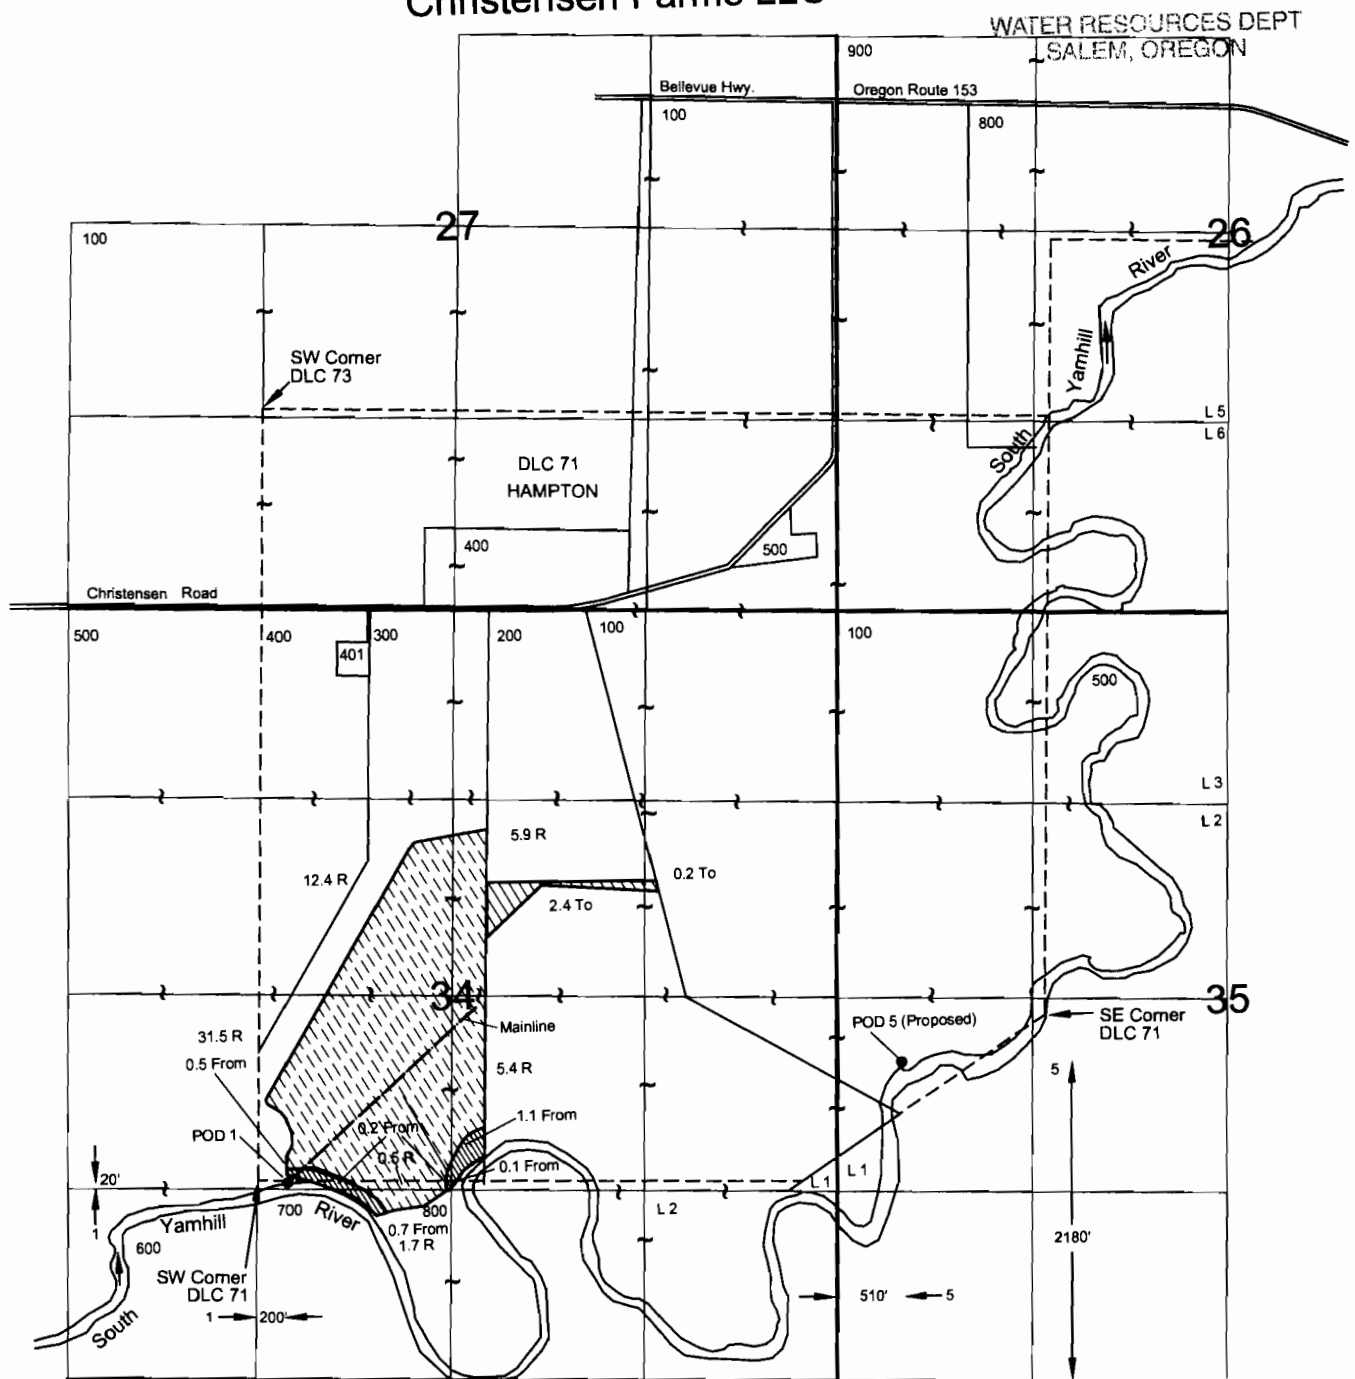


August 20, 2012

THIS MAP IS NOT INTENDED TO
PROVIDE LEGAL DIMENSIONS OR
LOCATIONS OF PROPERTY
OWNERSHIP LINES.

SKOOKUM

WATER ASSOCIATES INC
P.O. Box 80174
Portland, OR 97280
(503) 319-8926

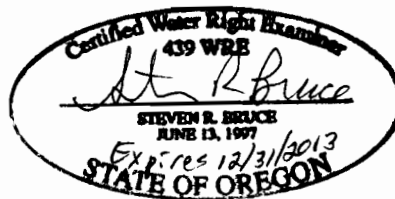

0 660' 1320' 1980' 2640'
Scale: 1 inch = 1320 feet

Explanation:



Remaining Rights - 57.4 A
(R)

From Lands - 2.6 A
(From)

To Lands - 2.6 A
(To)

Priority Date: July 6, 1976

Figure 7


T5S, R5W, W.M.
Yamhill County
Transfer Map - Certificate 50648
Christensen Farms LLC

RECEIVED

SEP 27 2012

WATER RESOURCES DEPT


SALEM, OREGON

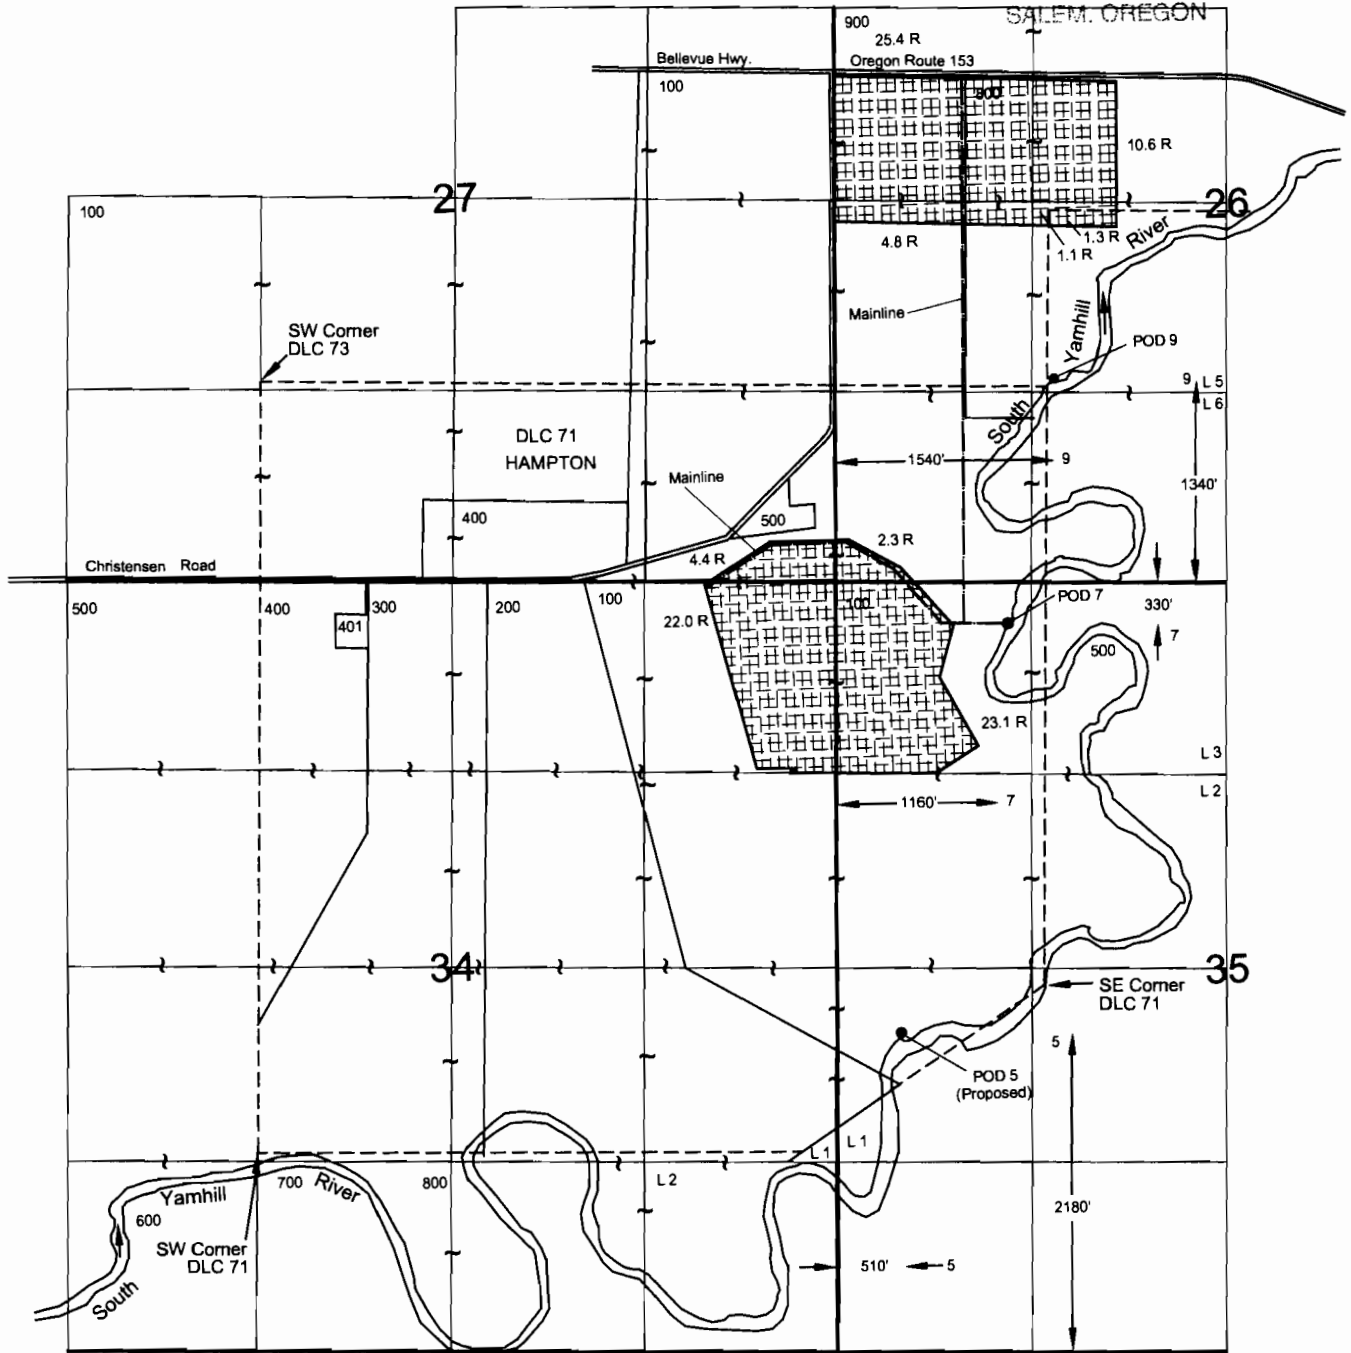

August 20, 2012

THIS MAP IS NOT INTENDED TO
PROVIDE LEGAL DIMENSIONS OR
LOCATIONS OF PROPERTY
OWNERSHIP LINES.

SKOOKUM
WATER ASSOCIATES INC
P.O. Box 80174
Portland, OR 97280
(503) 319-8926

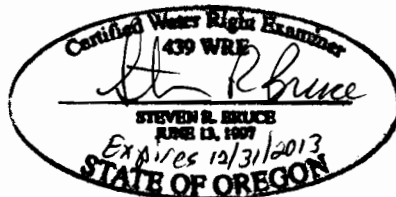

Explanation:



Remaining Rights - 95.0 A
(R)

Priority Date: May 4, 1977



0 660' 1320' 1980' 2640'

Scale: 1 inch = 1320 feet


Figure 8

T5S, R5W, W.M.
Yamhill County
Transfer Map - Certificate 64516
Christensen Farms LLC

RECEIVED

SEP 27 2012

WATER RESOURCES DEPT
SALEM, OREGON

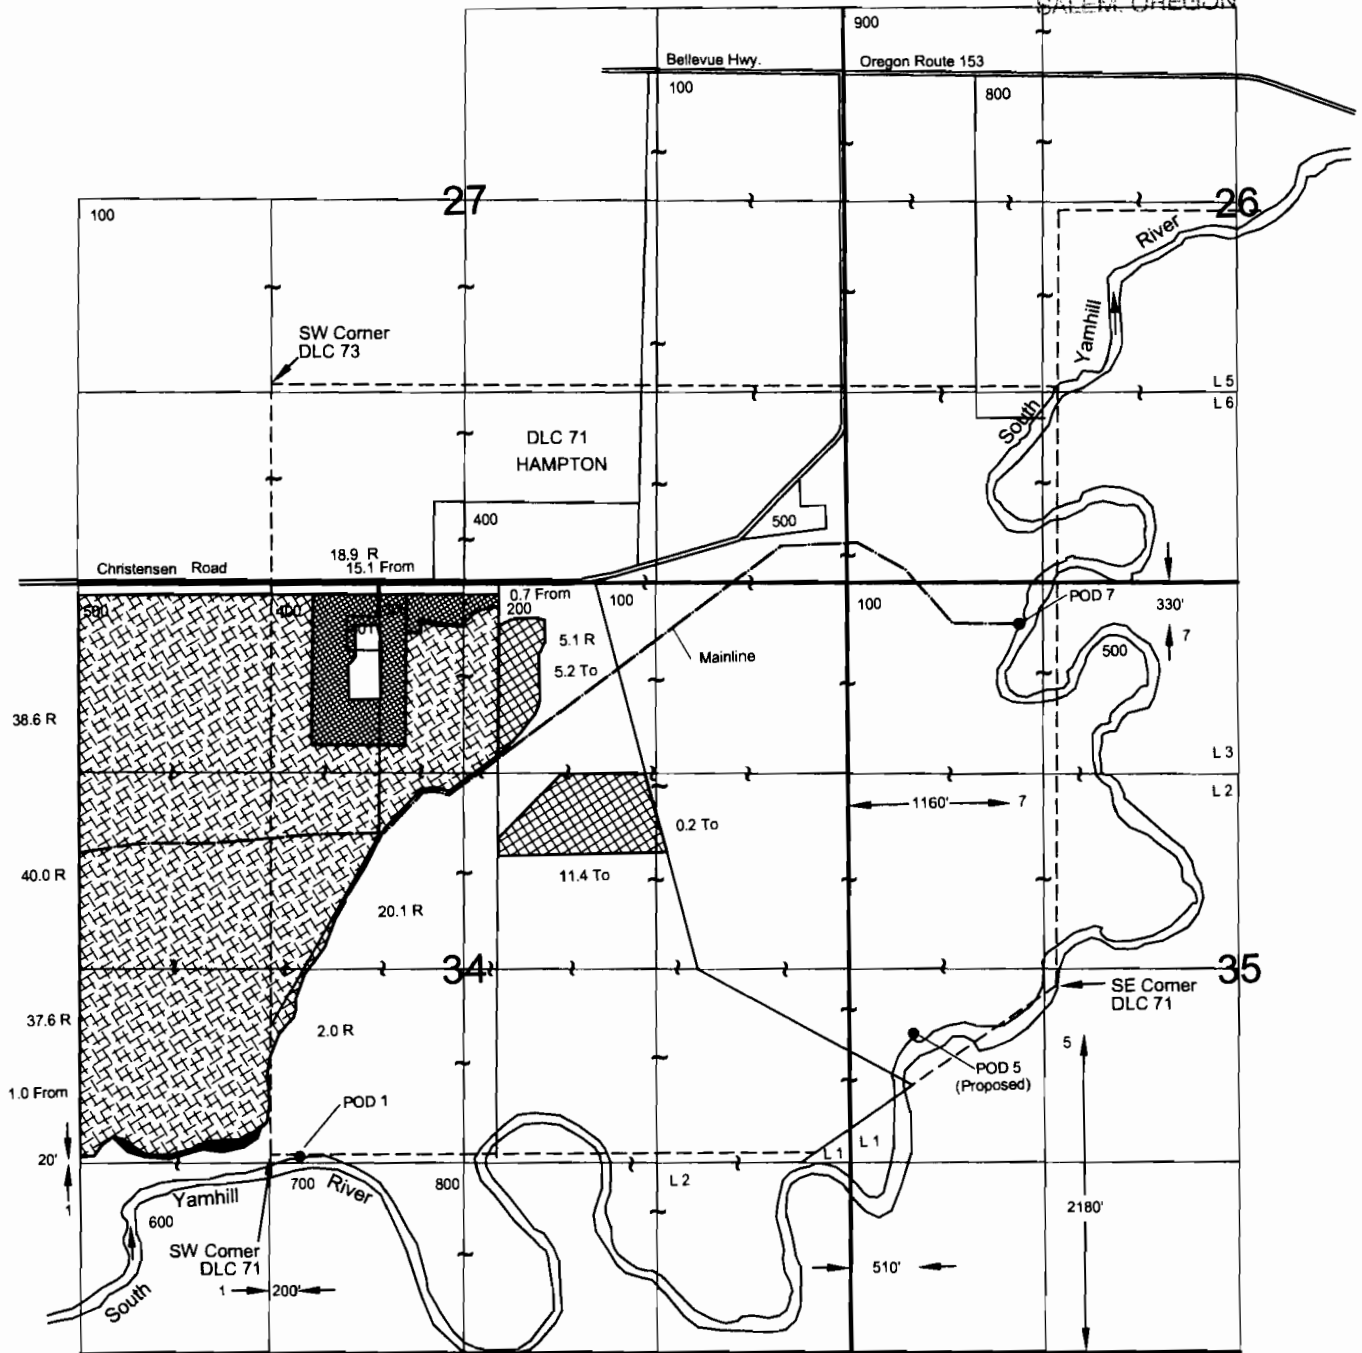


August 20, 2012

THIS MAP IS NOT INTENDED TO
PROVIDE LEGAL DIMENSIONS OR
LOCATIONS OF PROPERTY
OWNERSHIP LINES.

SKOOKUM


WATER ASSOCIATES INC
P.O. Box 80174
Portland, OR 97280
(503) 319-8926

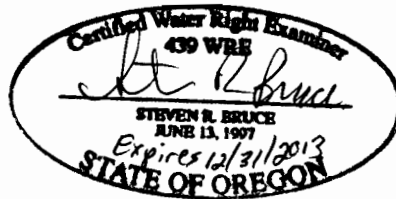

0 660' 1320' 1980' 2640'

Scale: 1 inch = 1320 feet

Explanation:

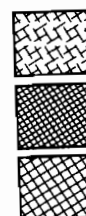

Remaining Rights - 162.3 A
(R)
From Lands - 16.8 A
(From)
To Lands - 16.8 A
(To)

Priority Date: February 28, 1979


Figure 9

T5S, R5W, W.M.
Yamhill County
Transfer Map - Certificate 64561
Christensen Farms LLC

RECEIVED

SEP 27 2012

WATER RESOURCES DEPT
SALEM, OREGON

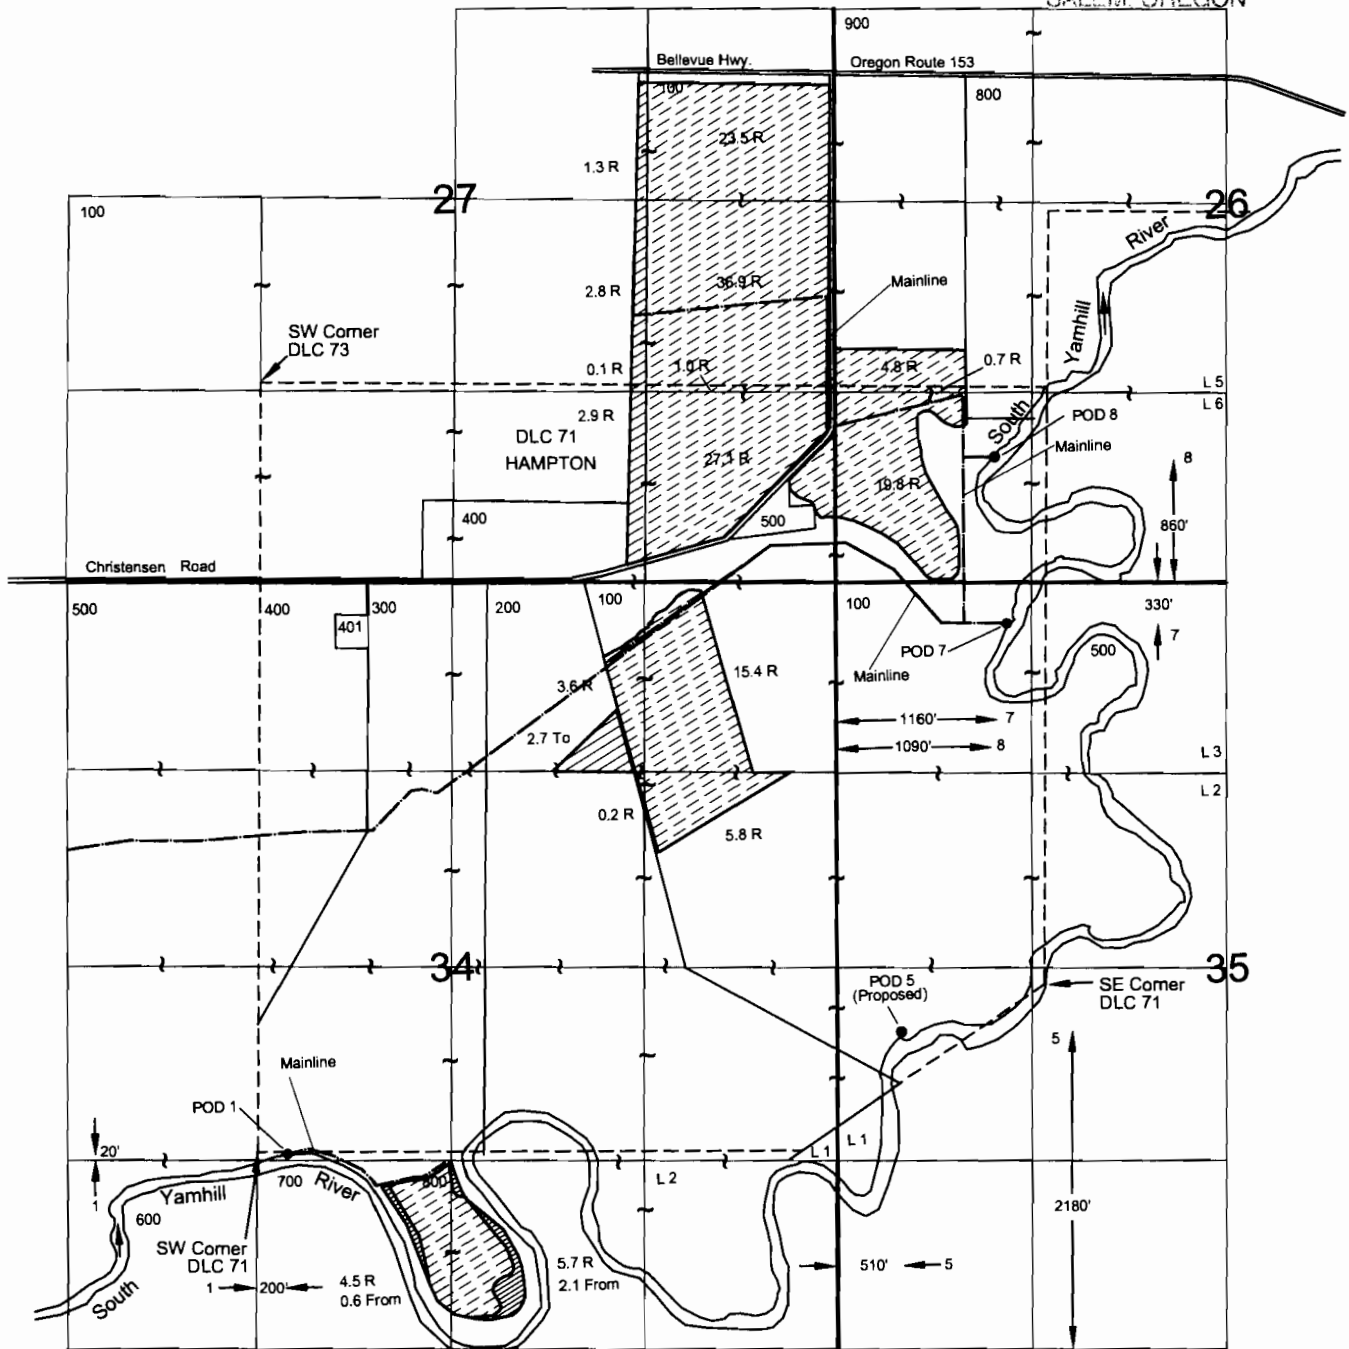


August 20, 2012

THIS MAP IS NOT INTENDED TO
PROVIDE LEGAL DIMENSIONS OR
LOCATIONS OF PROPERTY
OWNERSHIP LINES.

SKOOKUM

WATER ASSOCIATES INC

P.O. Box 80174
Portland, OR 97280
(503) 319-8926

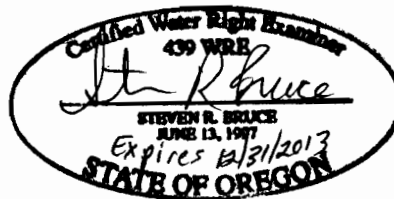

0 660' 1320' 1980' 2640'

Scale: 1 inch = 1320 feet

Explanation:



Remaining Rights - 156.1
(R)
From Lands - 2.7 A
(From)
To Lands - 2.7 A
(To)

Priority Date: July 8, 1983

Figure 10

RECEIVED


SEP 27 2012

WATER RESOURCES DEPT
SALEM, OREGON

Transfer Overview Maps
Certificates 16716, 19861, 22486, 47042, 49960, 49961, 50648, 64516 & 64561
T5S, R5W, W.M.
Yamhill County
Christensen Farms LLC


From Lands Including Remaining Rights

To Lands Including Remaining Rights

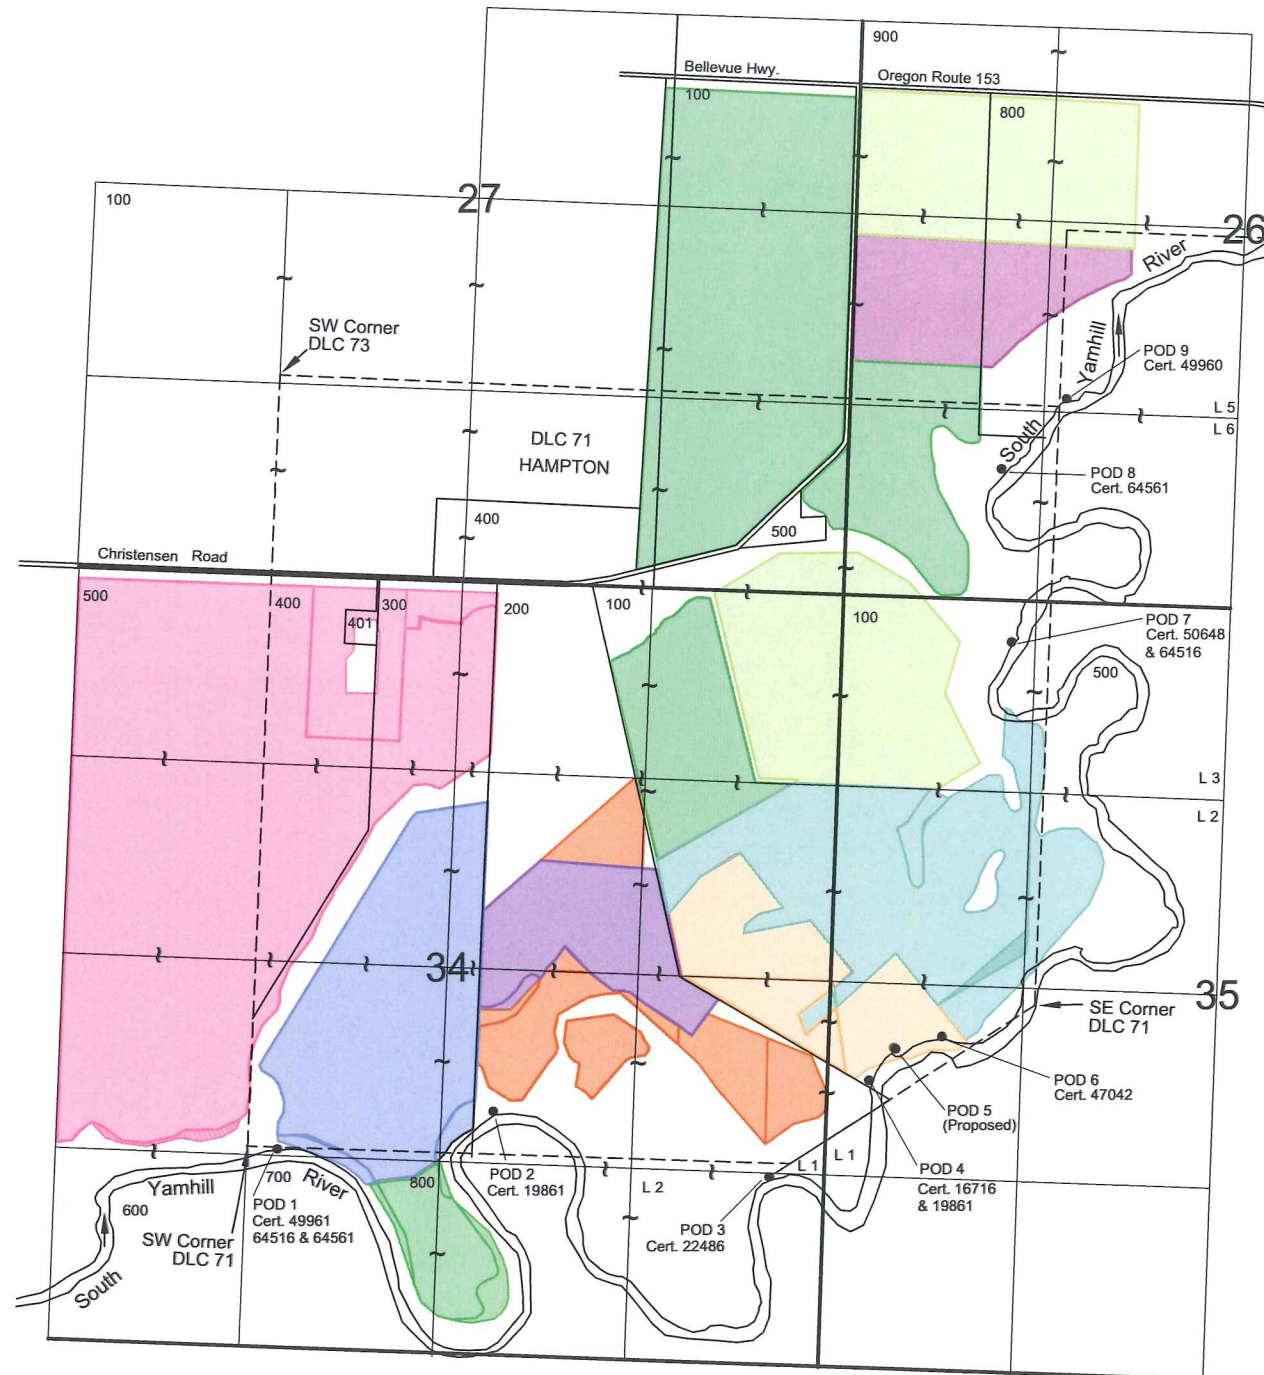

EXPLANATION:

Certificate	
16716	
19861	
22486	
47042	
49960	
49961	
50648	
64516	
64561	

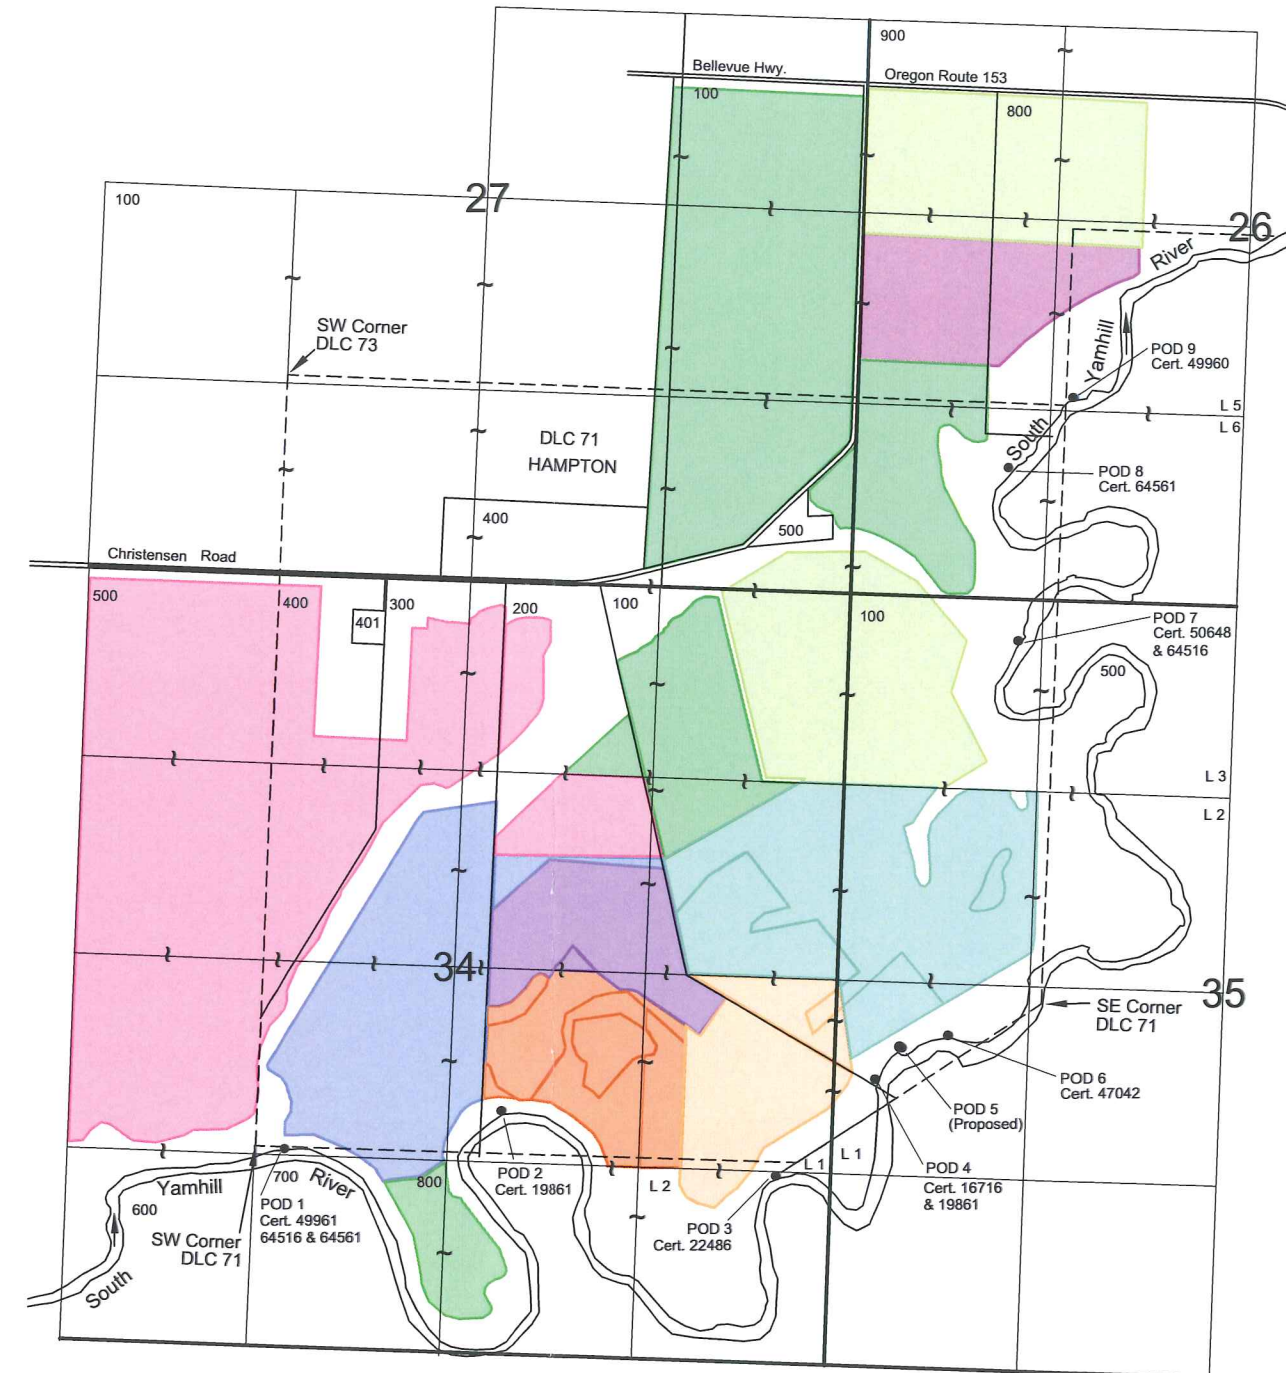

0 660' 1320' 1980' 2640'
Scale: 1 inch = 1320 feet



SKOOKUM
WATER ASSOCIATES INC
P.O. Box 80174
Portland, OR 97280
(503) 319-8926

August 20, 2012

THIS MAP IS NOT INTENDED TO
PROVIDE LEGAL DIMENSIONS OR
LOCATIONS OF PROPERTY
OWNERSHIP LINES.

Figure 1