

**Application for a Permit Amendment
Place of Use Map
Permit S-14837
(Application S-19124)
Water Right in the Name of
City of McMinnville
Township 4 South, Range 4 West (W.M.)**

- LEGEND**
- Existing Place of Use (POU)
 - McMinnville Water & Light Service Area Boundary
 - Tax Lots
 - Highways
 - Major Roads
 - Railroads
 - Watercourses
 - Waterbodies

RECEIVED BY OWRD

OCT 03 2012

SALEM, OR


DISCLAIMER
This map was prepared for the purpose of identifying the location of a water right only and it is not intended to provide legal dimensions or location of property ownership lines.

MAP NOTES
Date: September 13, 2012
Data Sources: Yamhill County GIS, OGIC, US BLM, ESRI
Prepared By: GSI Water Solutions, Inc.

GSI
Water Solutions, Inc.

Application for a Permit Amendment - Point of Diversion Map Permit S-14837 (Application S-19124) Water Right in the Name of City of McMinnville

Township 3 South, Ranges 5 & 6 West (W.M.)

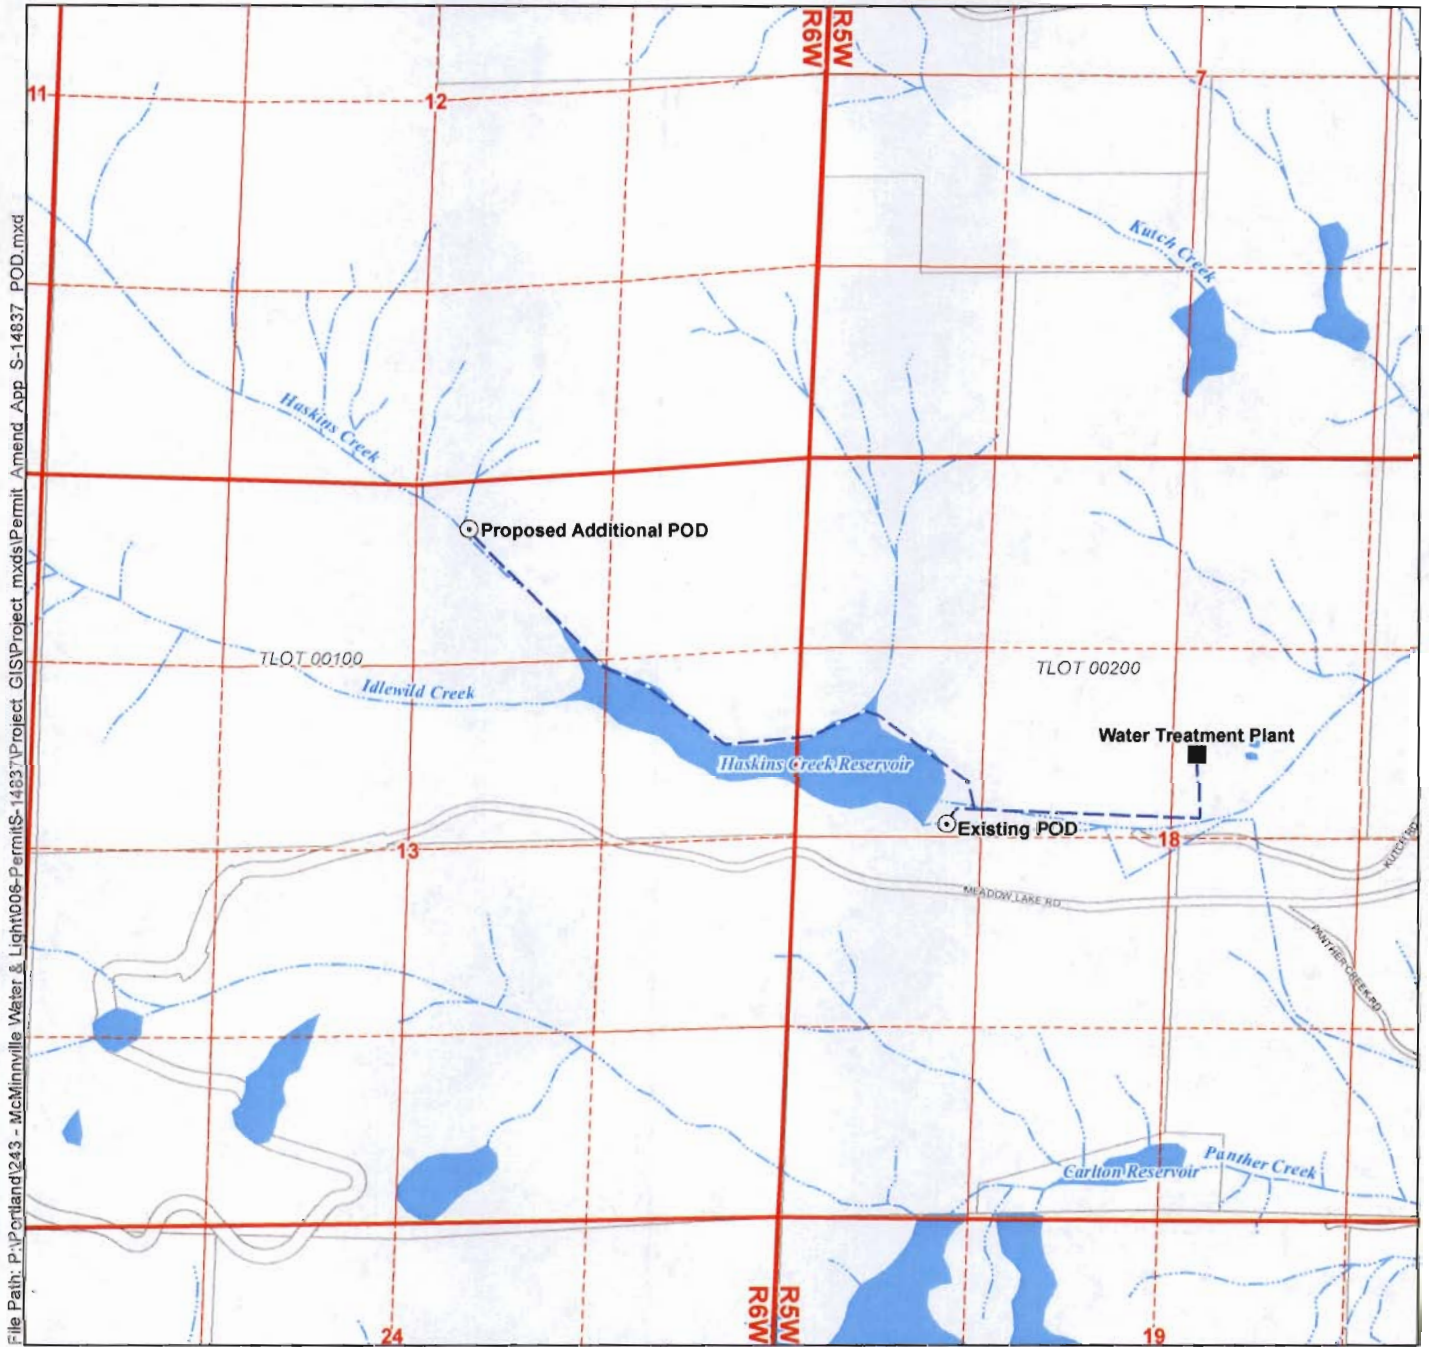

File Path: P:\Portland\243 - McMinnville Water & Light\006-PermitS-14837\Project_GIS\Project_mxd\Permit_Amend_App_S-14837_POD.mxd

- LEGEND**
- Point of Diversion (POD)
 - Water Treatment Plant
 - Water Mainlines
 - Tax Lots
 - Waterbodies
 - ~ Watercourses

POD Location Descriptions
Existing POD
 Located 1050 feet East and 2540 feet South from the NW corner of Section 18, Township 3 South, Range 5 West (W.M.)
Proposed Additional POD
 Located 2325 feet West and feet 330 South from the NE corner of Section 13, Township 3 South, Range 6 West (W.M.)

RECEIVED BY OWRD

OCT 03 2012

SALEM, OR

Disclaimer
 This map was prepared for the purpose of identifying the location of a water right only and it is not intended to provide legal dimensions or location of property ownership lines.

Map Notes
 Date: September 13, 2012
 Data Sources: Yamhill County GIS, OGIC, US BLM, ESRI
 Prepared By: GSI Water Solutions, Inc.

