


Rogue River Valley Irrigation District Water Rights Transfer Map

RECEIVED BY OWRD

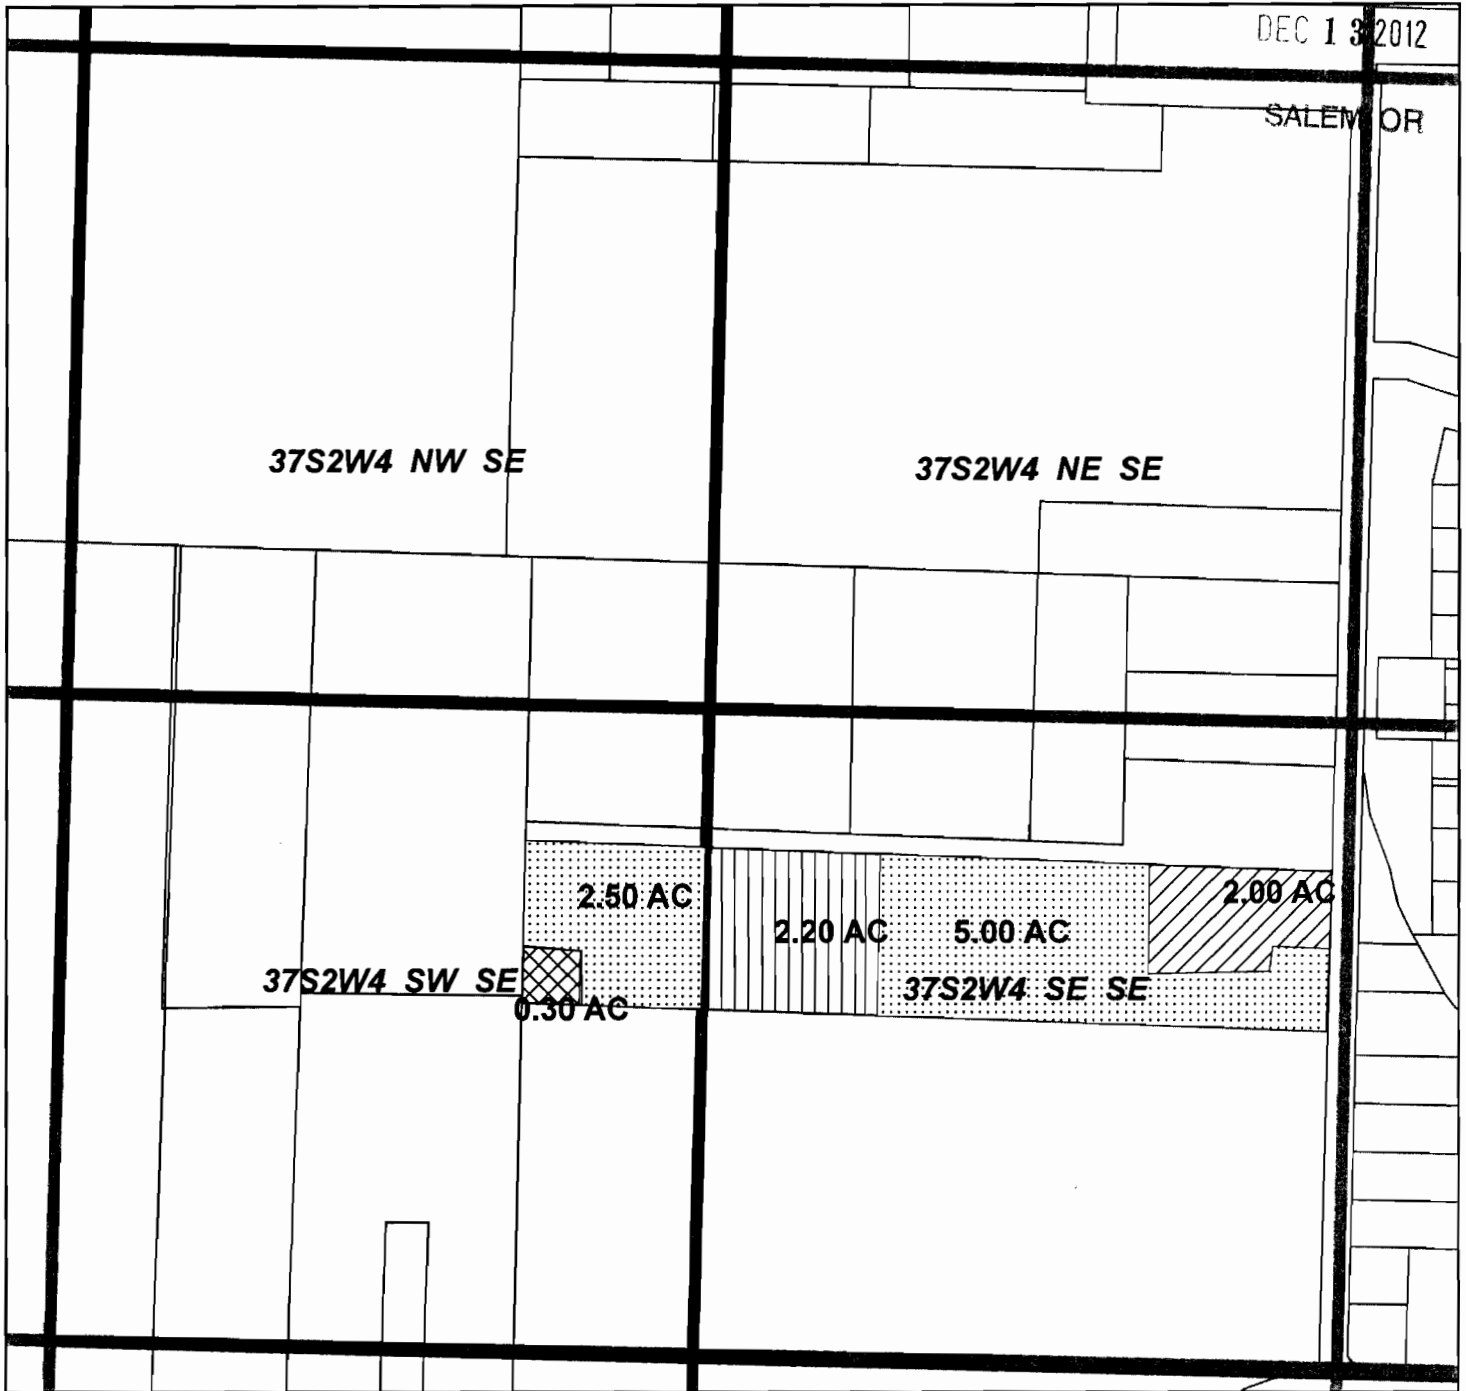

DEC 13 2012

SALEM OR

37S2W4 NW SE

37S2W4 NE SE

2.50 AC

2.20 AC

5.00 AC

2.00 AC

37S2W4 SW SE

0.30 AC

37S2W4 SE SE

Located in SW 1/4 SE 1/4 SEC 04 T.37S. R.2 W.W.M.

Tax Lot T37S R2W 04 3200 -0.30 ac

From: RRVID

Certificates

P85288

S80575

S80576







S80577


S85876

S85877

S83729

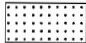RRVID #12-01

-  Transfer Off
-  Prior Transfer Off
-  Quit Claim
-  Remaining
-  Section Line
-  Tax Lot Line

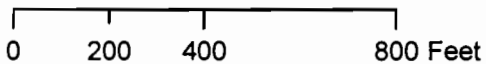


Printed May 2012

Rogue River Valley Irrigation District Water Rights Transfer Map

RECEIVED BY OWRD

DEC 1 2 2012

SALEM, OR

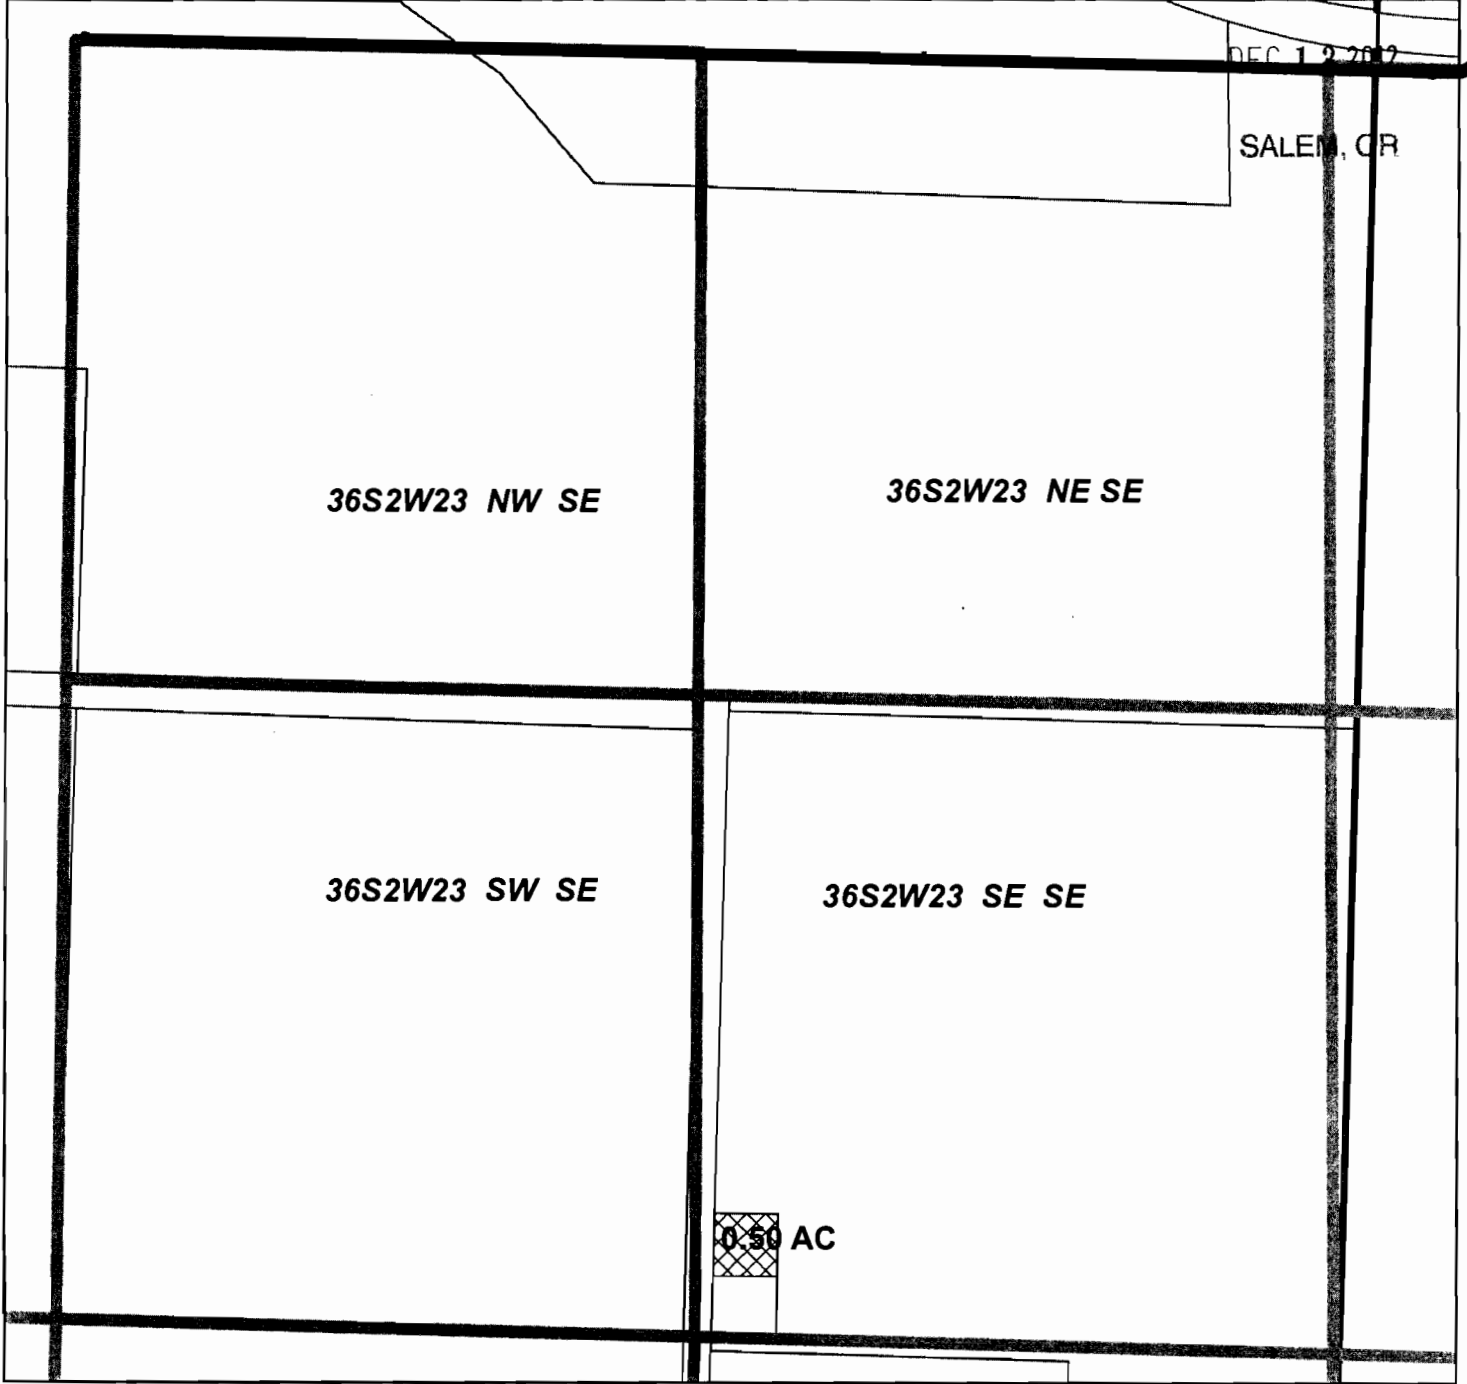

Located in SE 1/4 SE 1/4 SEC 23 T.36S. R.2 W.W.M.


Tax Lot T36S R2W 23 600 -0.50 ac




From: RRVID

Certificates


- P85288
- S80576
- S85876
- S85877

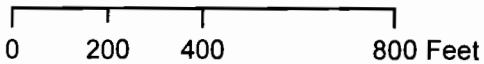RRVID #12-02



-  Transfer Off
-  Section Line
-  Tax Lot Line

Rogue River Valley Irrigation District Water Rights Transfer Map

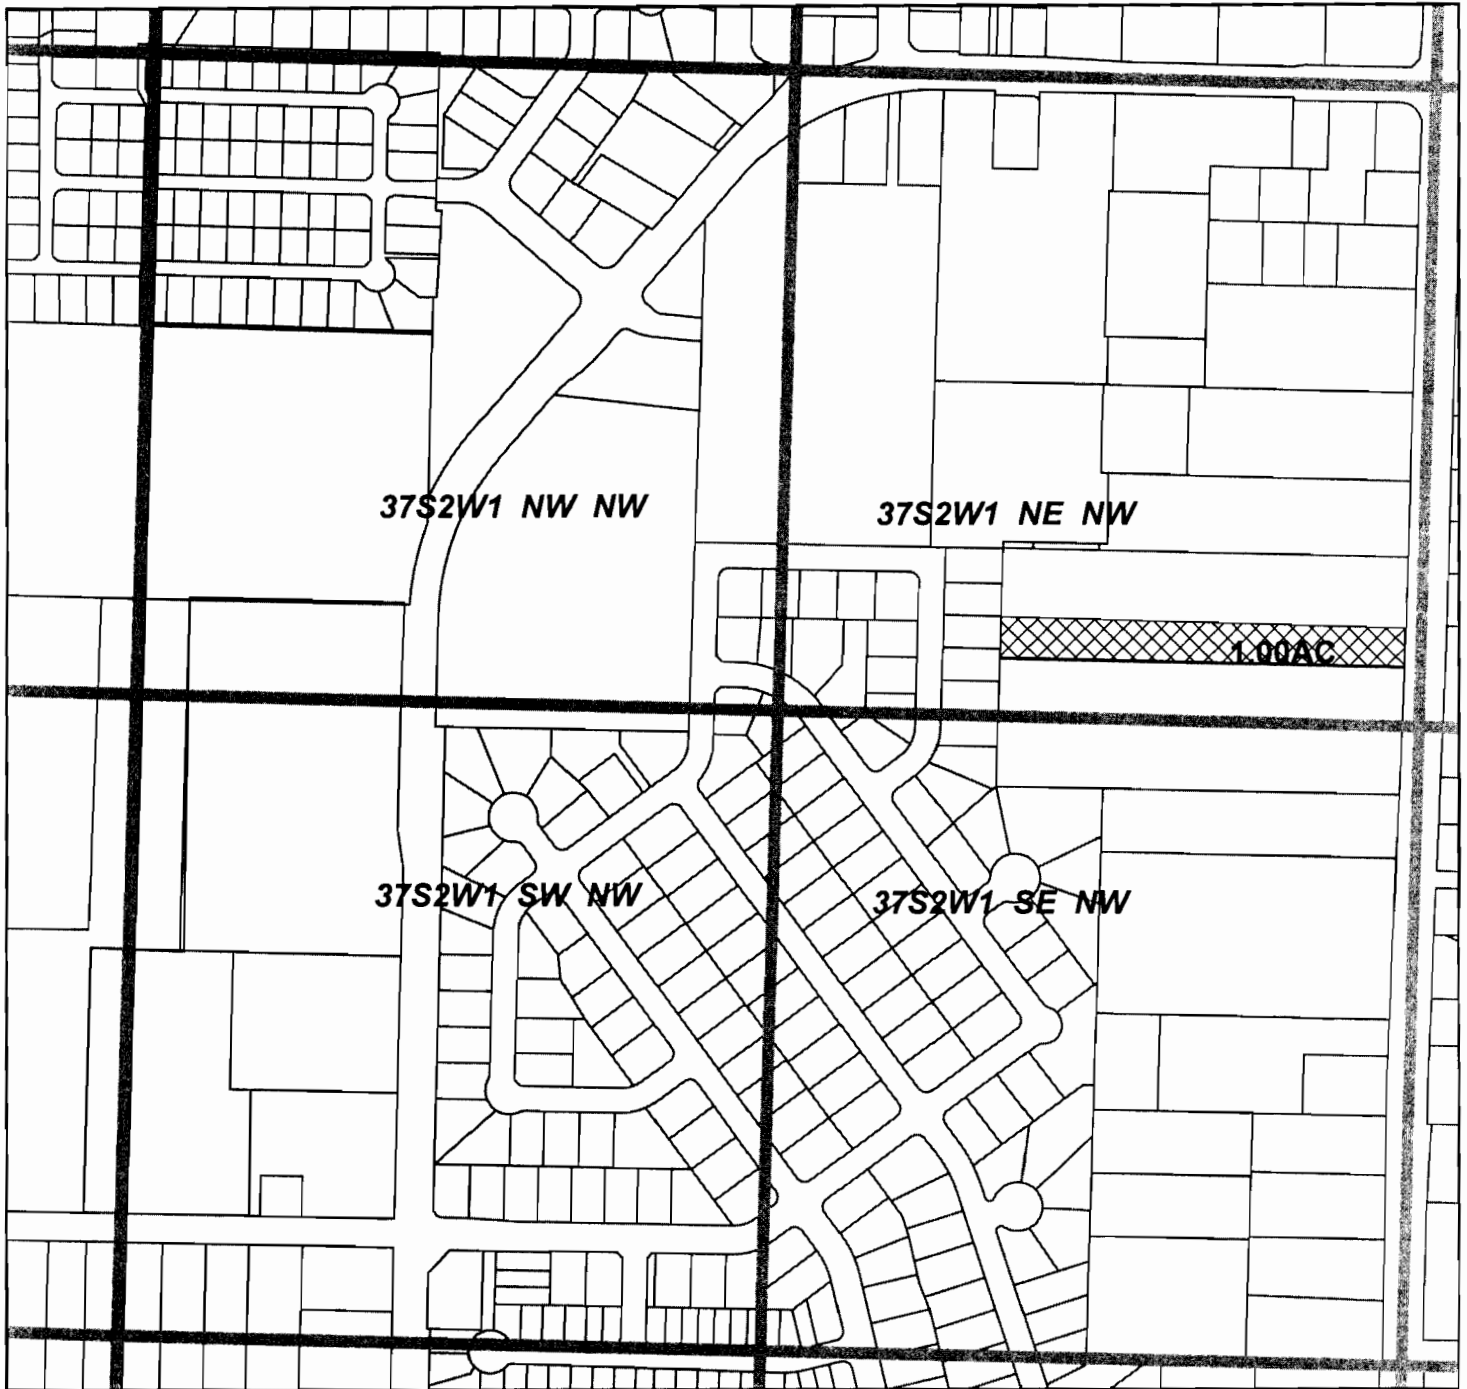

Located in NE 1/4 NW 1/4 SEC 01 T.37S. R.2 W.W.M.

Tax Lot T37S R2W 01BA 2500 -1.00 ac

RECEIVED BY OWRD

From: RRVID

DEC 13 2012

Certificates

P85288
S80576
S85876
S85877


SALEM, OR

RRVID #12-02

 Transfer Off


 Section Line

 Tax Lot Line

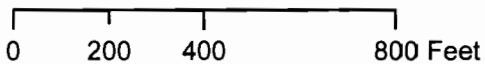

Rogue River Valley Irrigation District Water Rights Transfer Map

RECEIVED BY OWRD

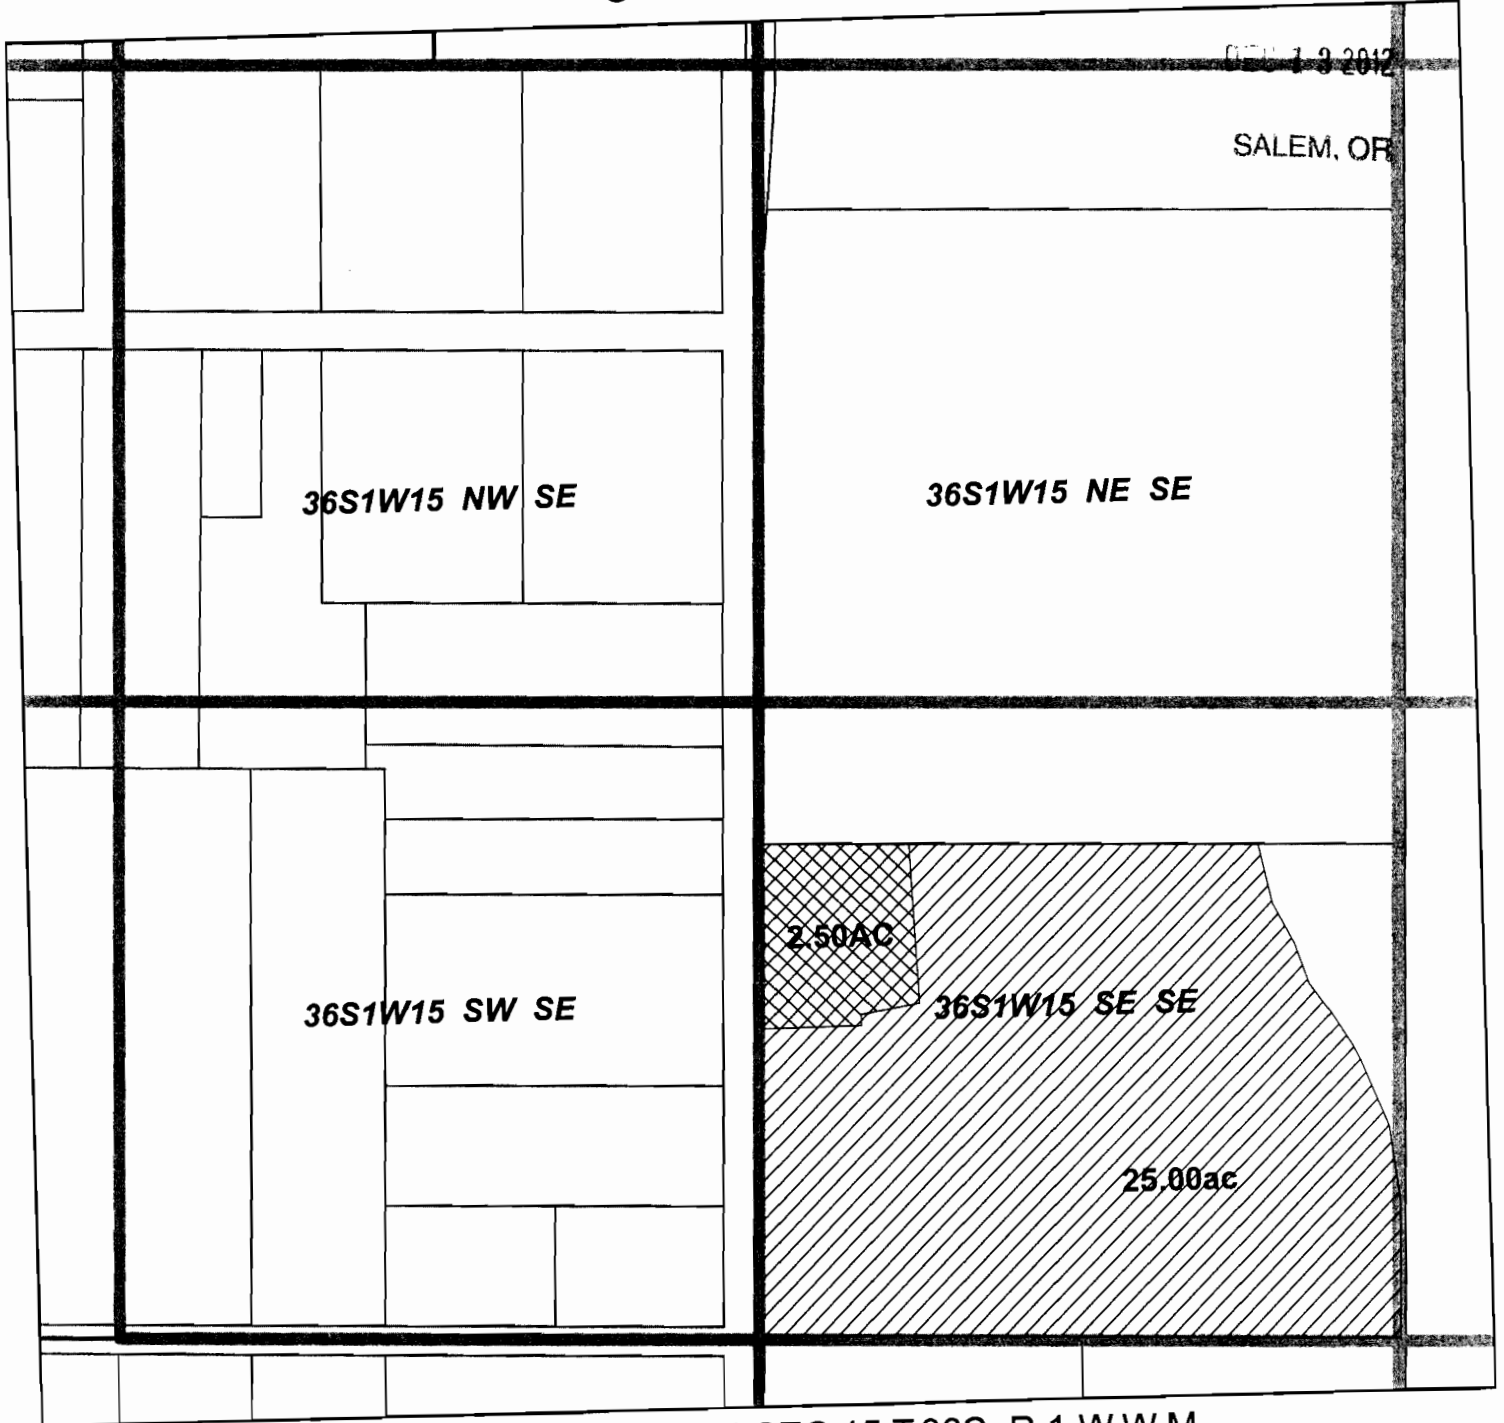

Located in SE 1/4 SE 1/4 SEC 15 T.36S. R.1 W.W.M.

Tax Lot T36S R1W 15 302 -2.50 ac

From: RRVID

Certificates

P85288

S80576

S85876


S85877


RRVID #12-02

 Transfer Off

 Remaining

 Section Line

 Tax Lot Line

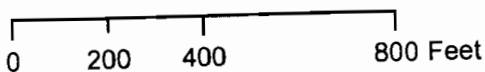


Rogue River Valley Irrigation District Water Rights Transfer Map

RECEIVED BY OWRD

DEC 13 2012

SALEM, OR

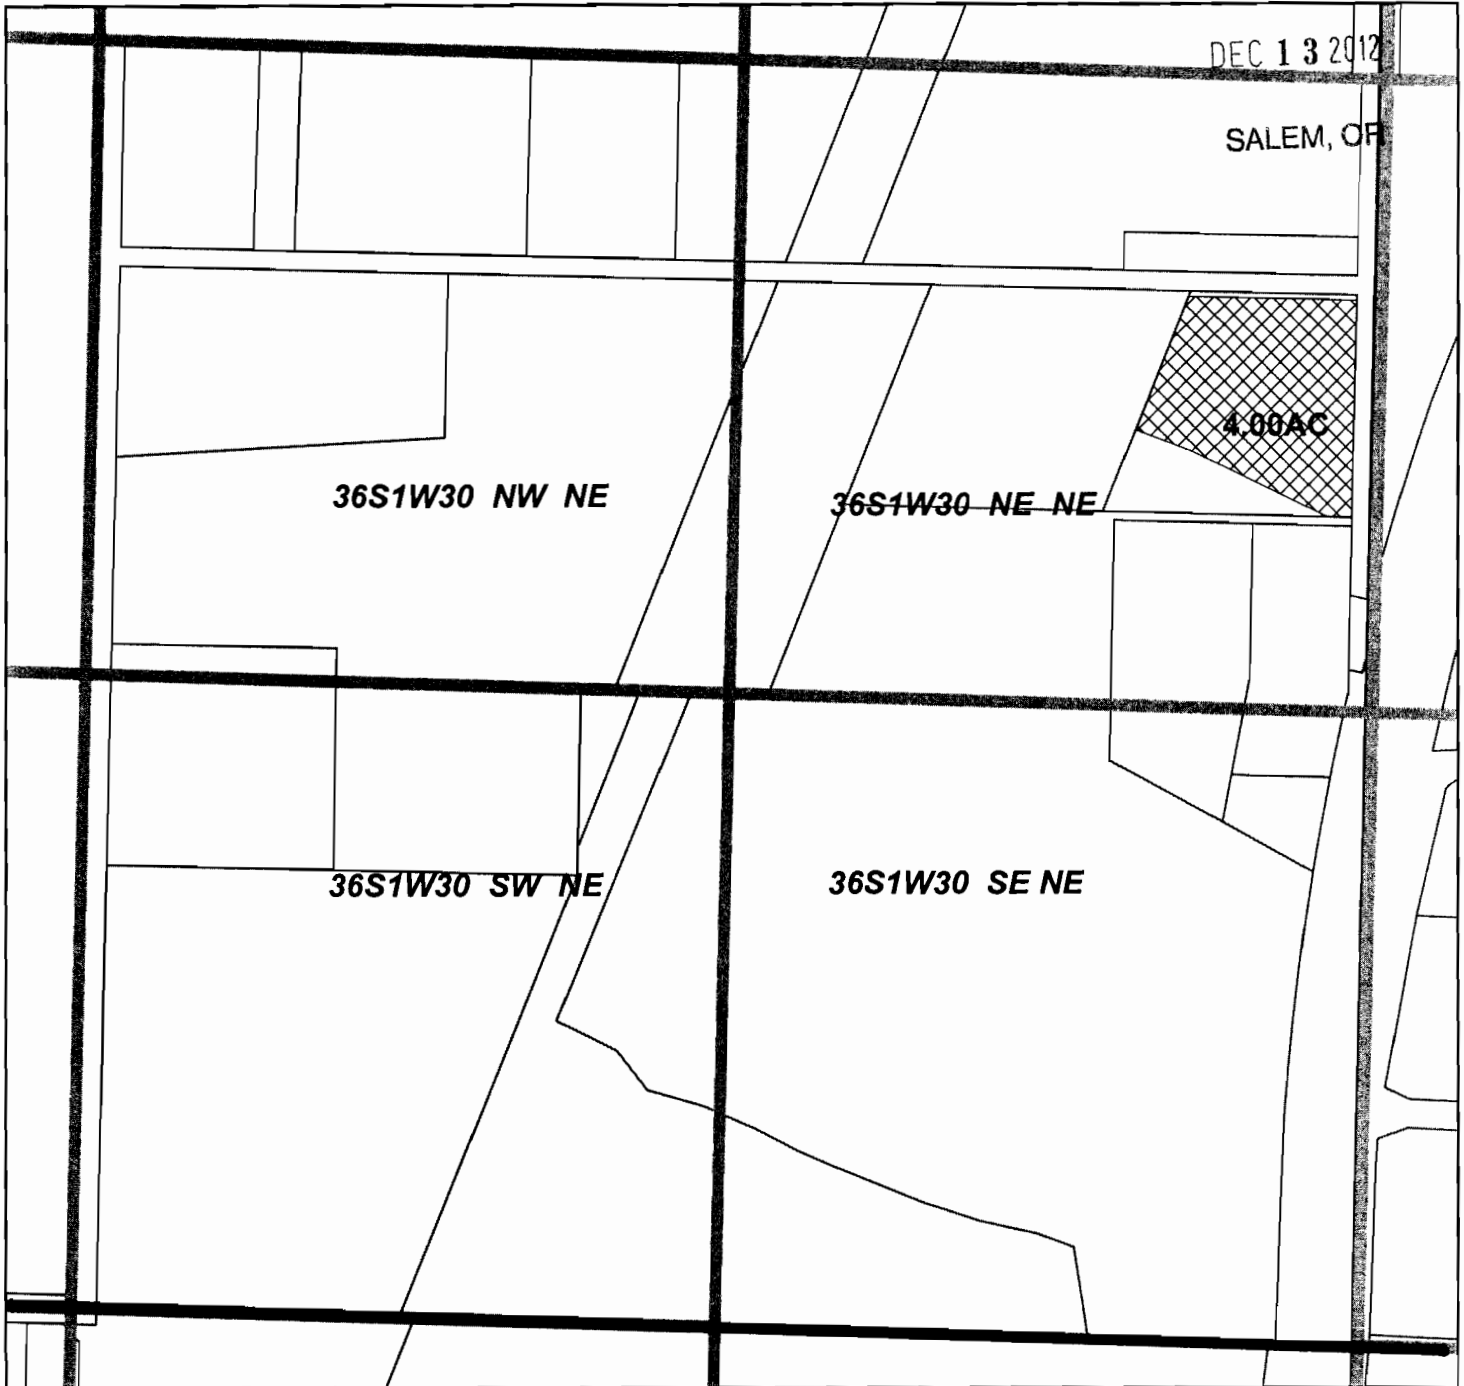

Located in NE 1/4 NE 1/4 SEC 30 T.36S. R.1 W.W.M.

Tax Lot T36S R1W 30 301 -4.00 ac

From: RRVID

Certificates


P85288

S80576




S85876

S85877

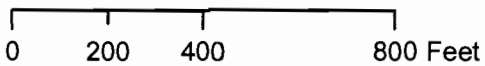
RRVID #12-02



Printed May 2012

-  Transfer Off
-  Section Line
-  Tax Lot Line

Rogue River Valley Irrigation District Water Rights Transfer Map

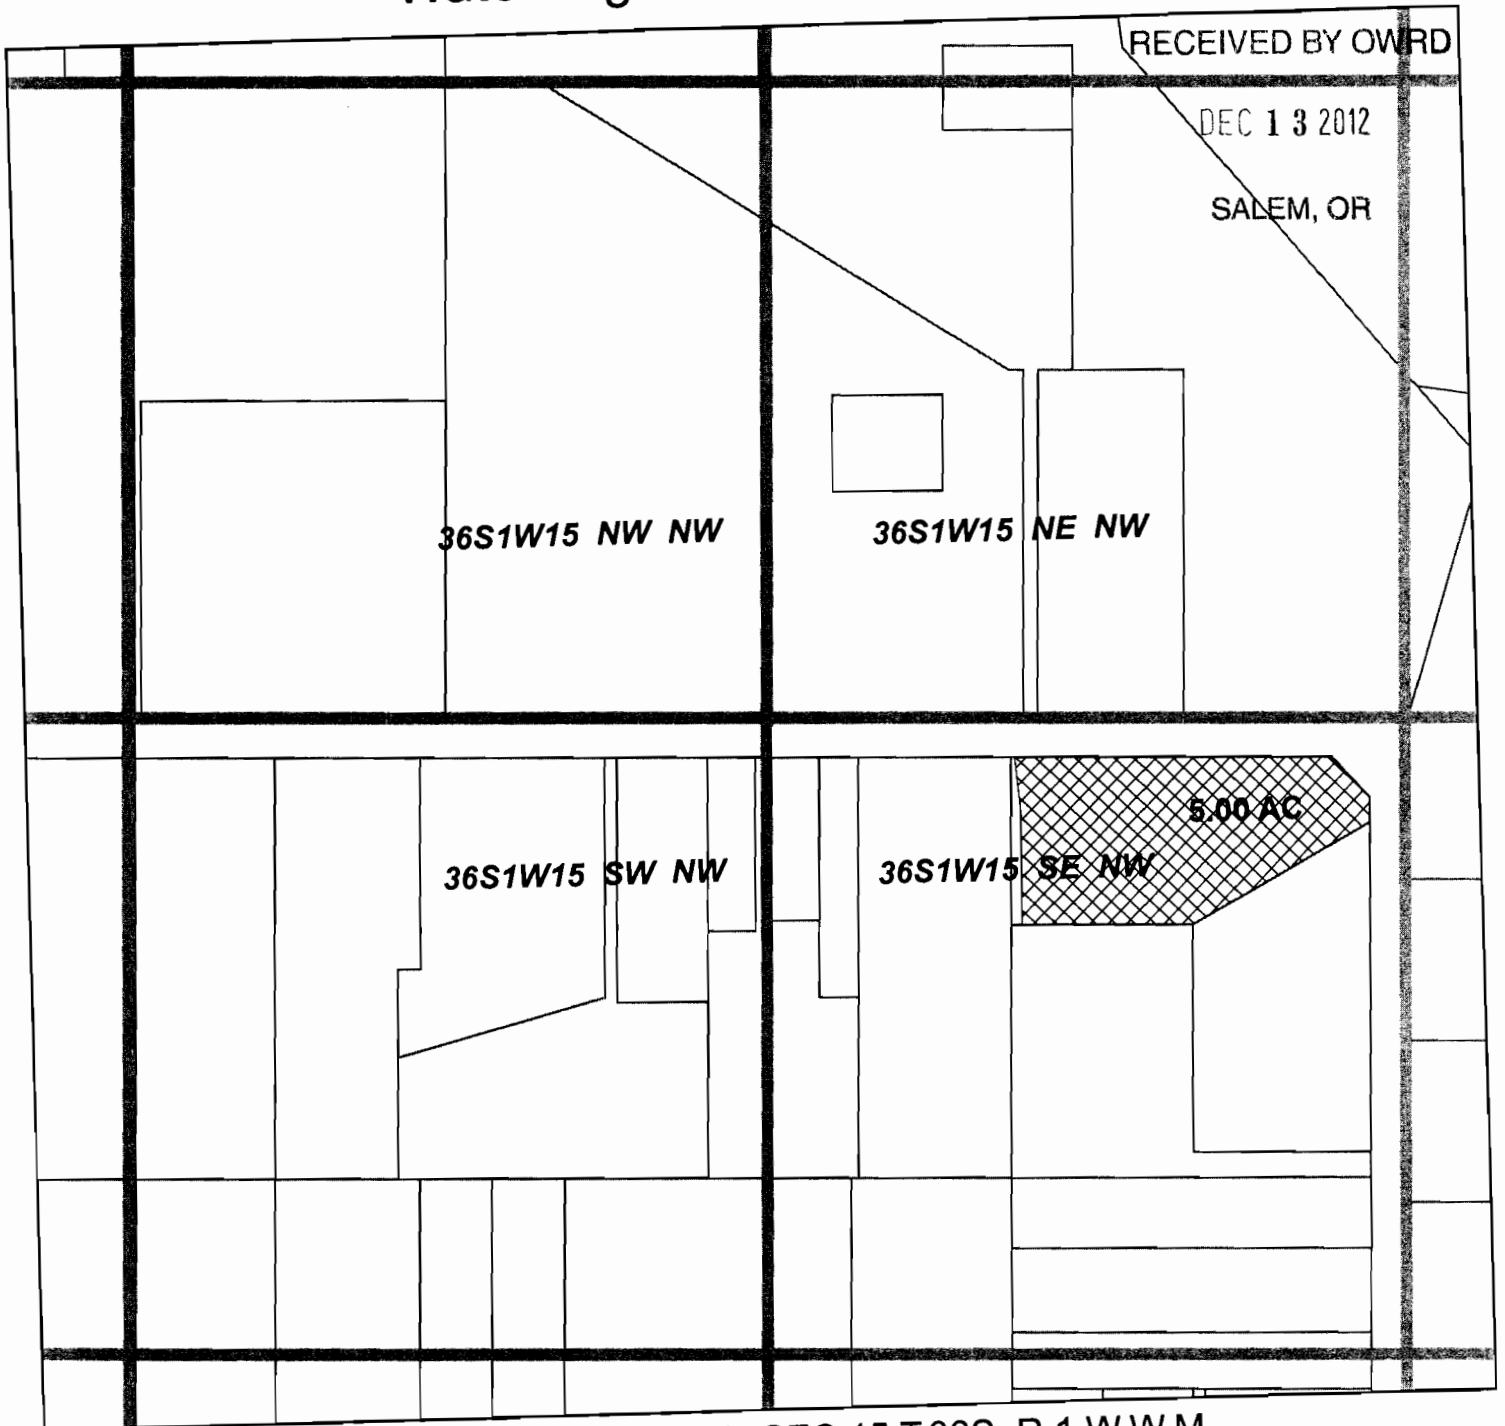


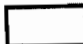

Located in SE 1/4 NW 1/4 SEC 15 T.36S. R.1 W.W.M.
Tax Lot T36S R1W 15B 1900 -5.00 ac


From: RRVID

Certificates


P85288
S80576
S85876
S85877

RRVID #12-02

-  Transfer Off
-  Section Line
-  Tax Lot Line

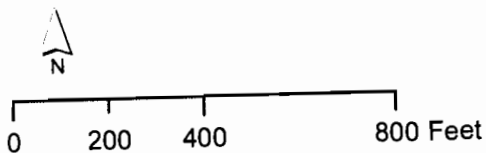

Rogue River Valley Irrigation District Water Rights Transfer Map

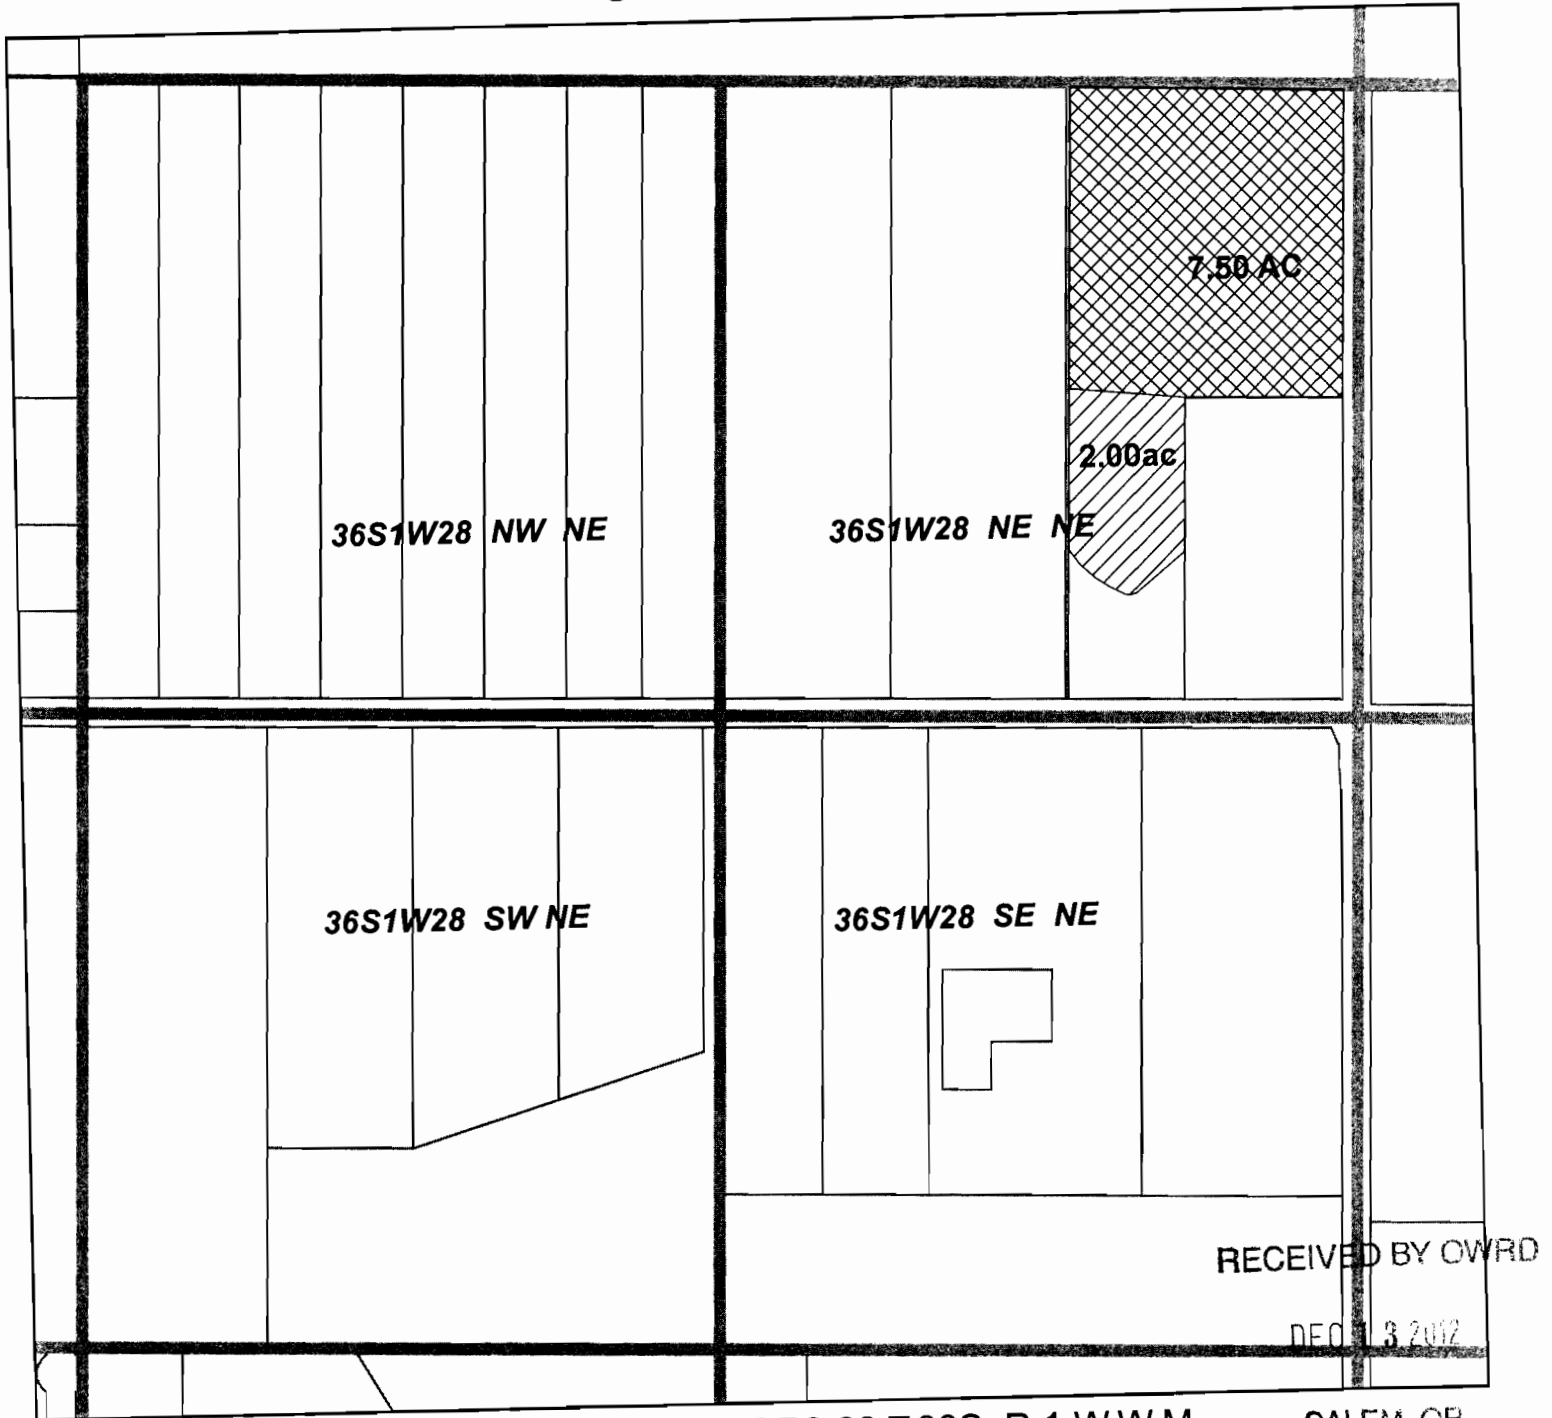

Located in NE 1/4 NE 1/4 SEC 28 T.36S. R.1 W.W.M. SALEM, OR
Tax Lot T36S R1W 28A 100 -7.50 ac


From: RRVID

Certificates

- P85288
- S80576
- S85876
- S85877

RRVID #12-02

- Transfer Off
- Remaining
- Section Line
- Tax Lot Line

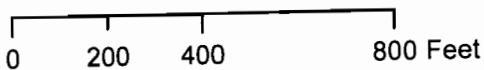


Rogue River Valley Irrigation District Water Rights Transfer Map

RECEIVED BY OWBD

DEC 13 2012

SALEM, OR

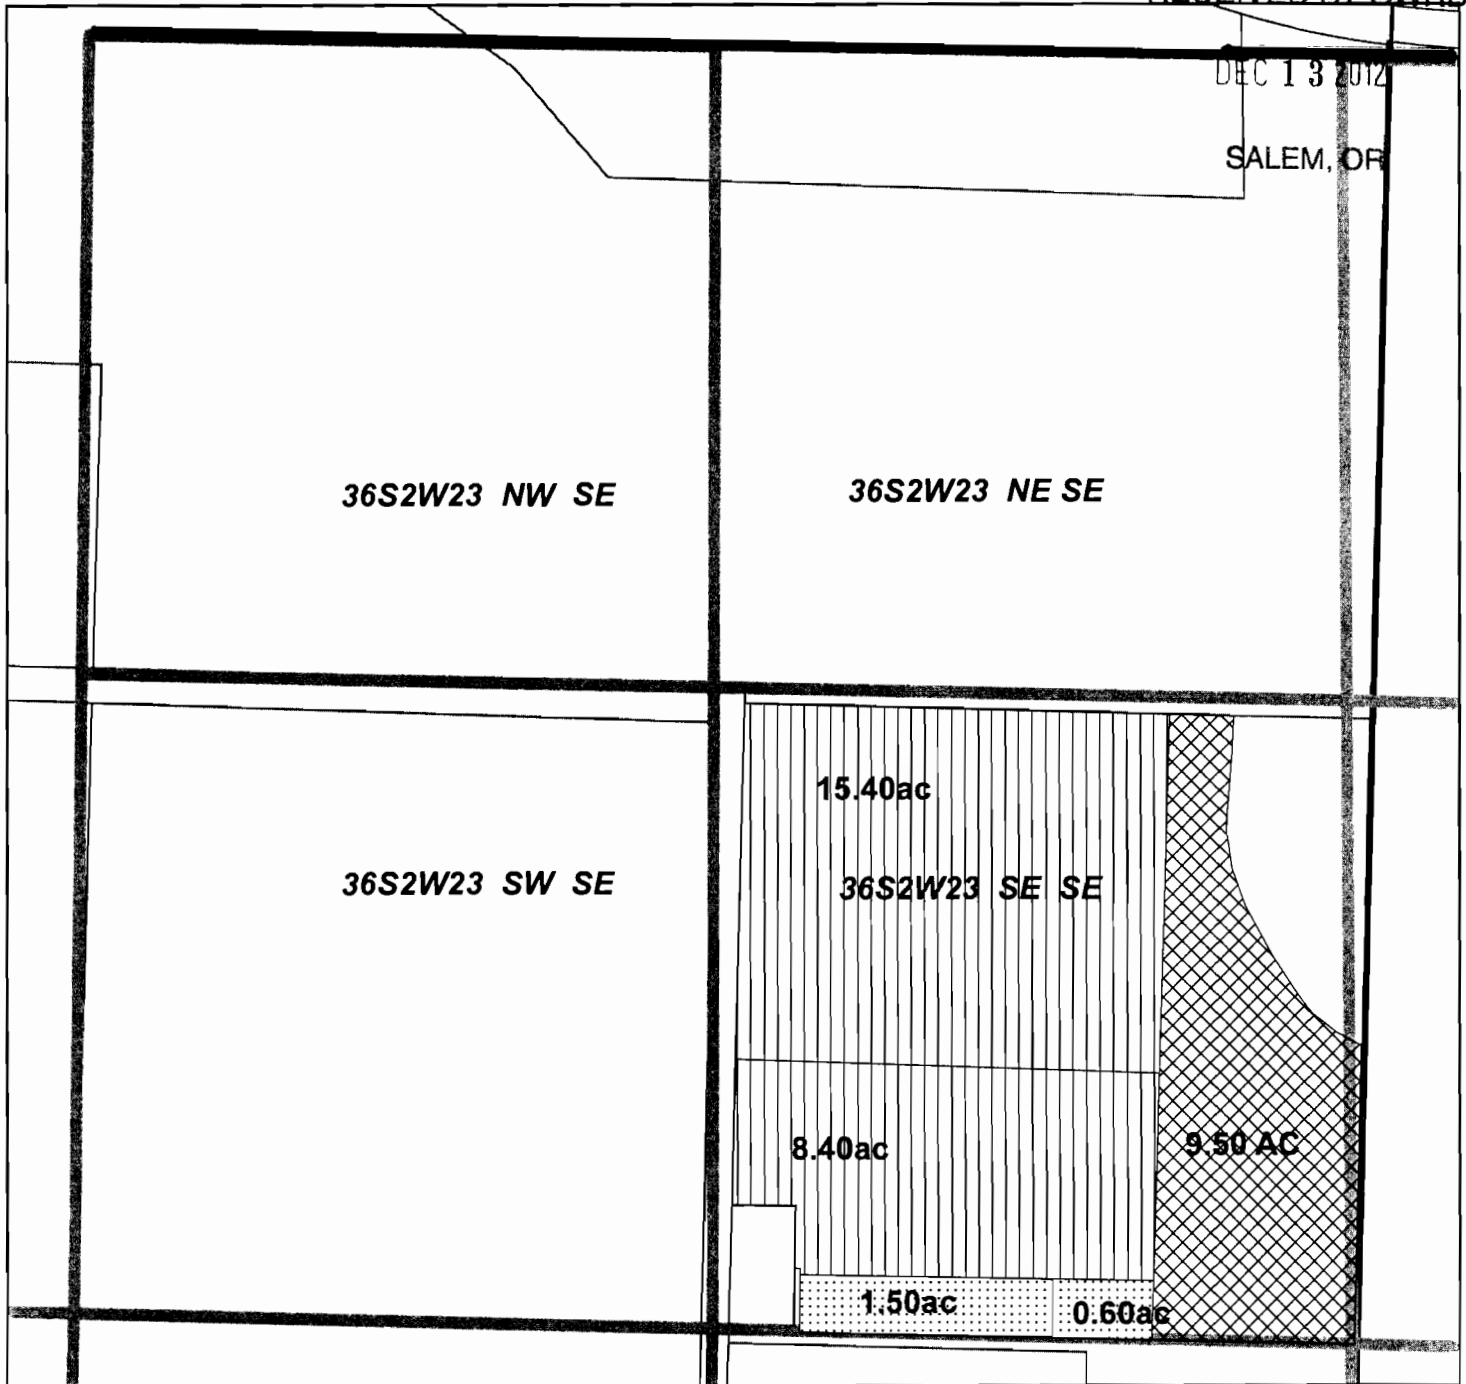

Located in SE 1/4 SE 1/4 SEC 23 T.36S. R.2 W.W.M.

Tax Lot T36S R2W 23 601 -9.50 ac

From: RRVID

Certificates





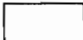
P85288


S80576

S85876

S85877


RRVID #12-02

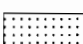-  Transfer Off
-  Prior Transfer
-  Quit Claim
-  Section Line
-  Tax Lot Line

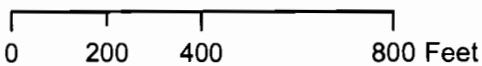

Rogue River Valley Irrigation District Water Rights Transfer Map

RECEIVED BY OWRD

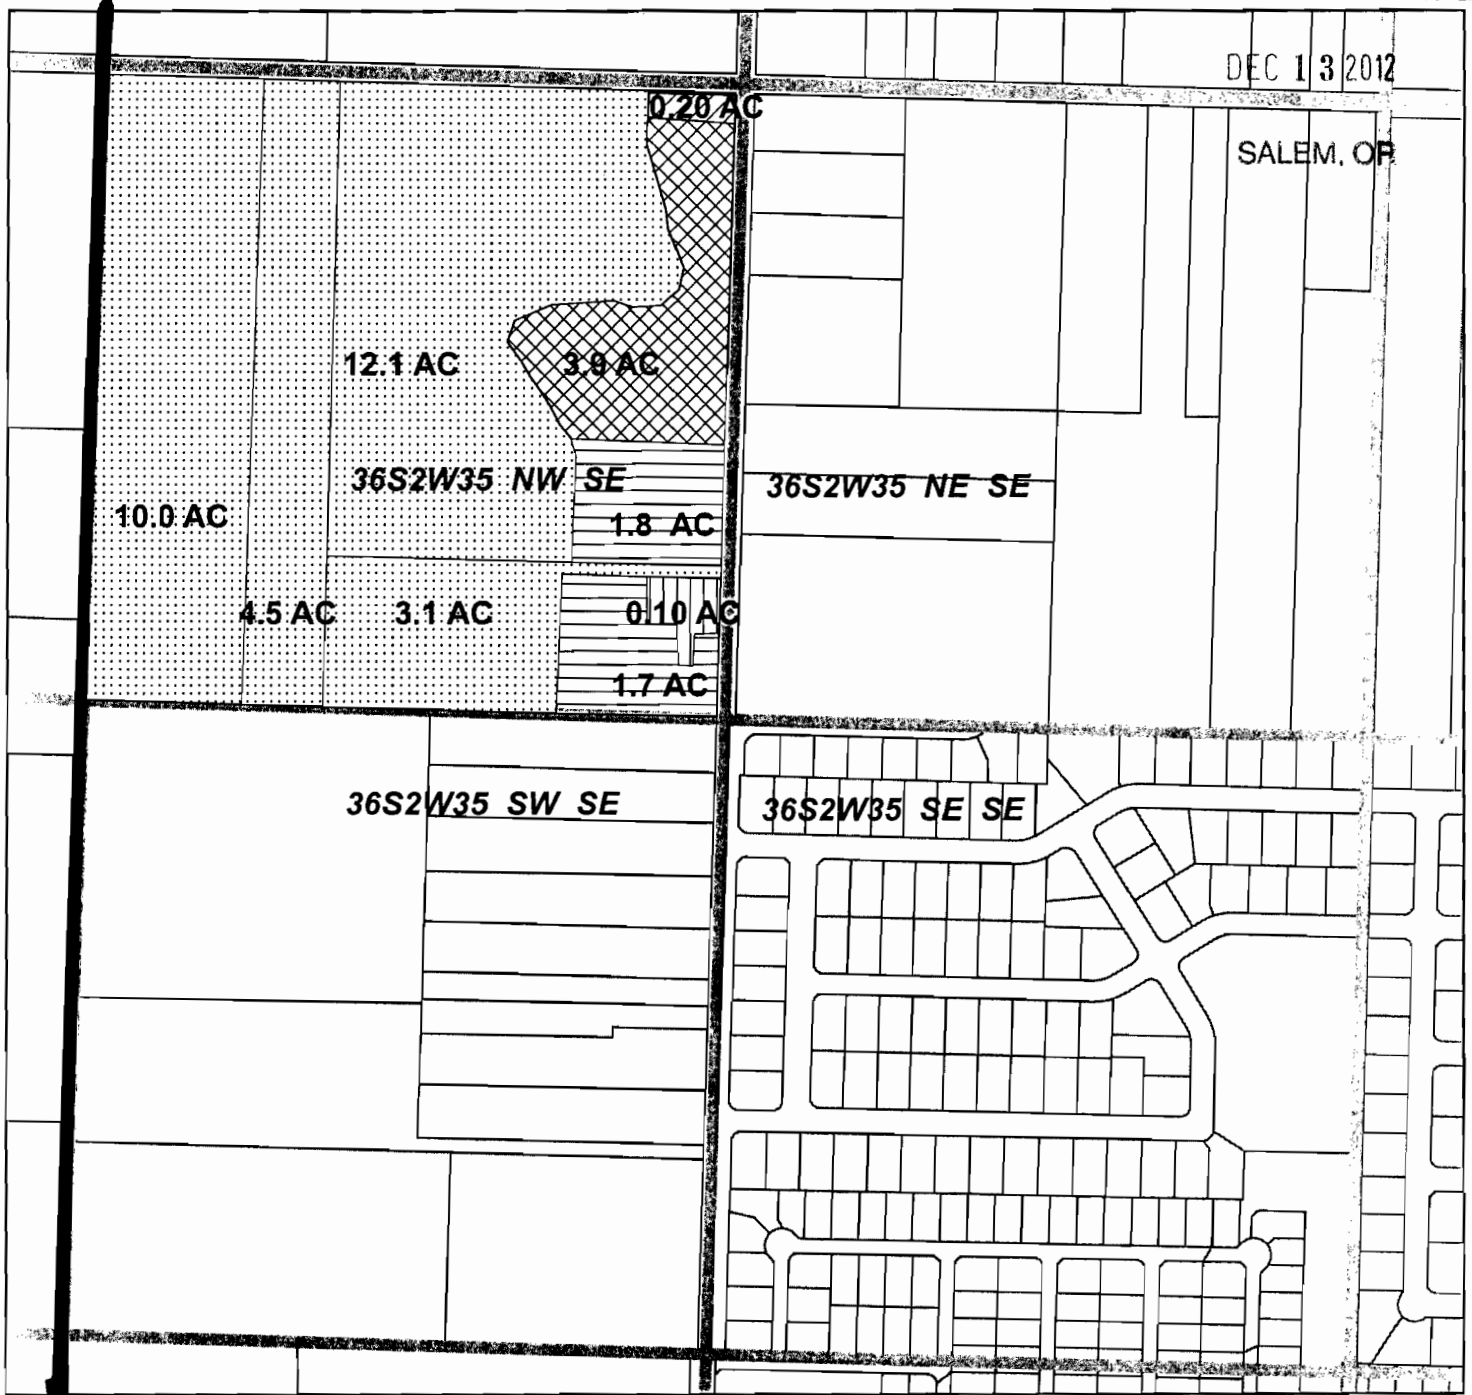

DEC 13 2012

SALEM, OR

Located in NW 1/4 SE 1/4 SEC 35 T.36S. R.2 W.W.M.


Tax Lot T36S R2W 35D 2602 -3.90 ac

FROM: RRVID

Certificates

- P85288
- S80576
- S85876
- S85877

- Transfer Off
- Quit Claim
- Instream Lease
- Current User
- Prior Transfer
- Section Line
- Tax Lot Line

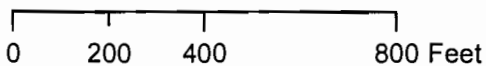


Rogue River Valley Irrigation District Water Rights Transfer Map

RECEIVED BY OWRD

DEC 13 2012

SALEM, OR

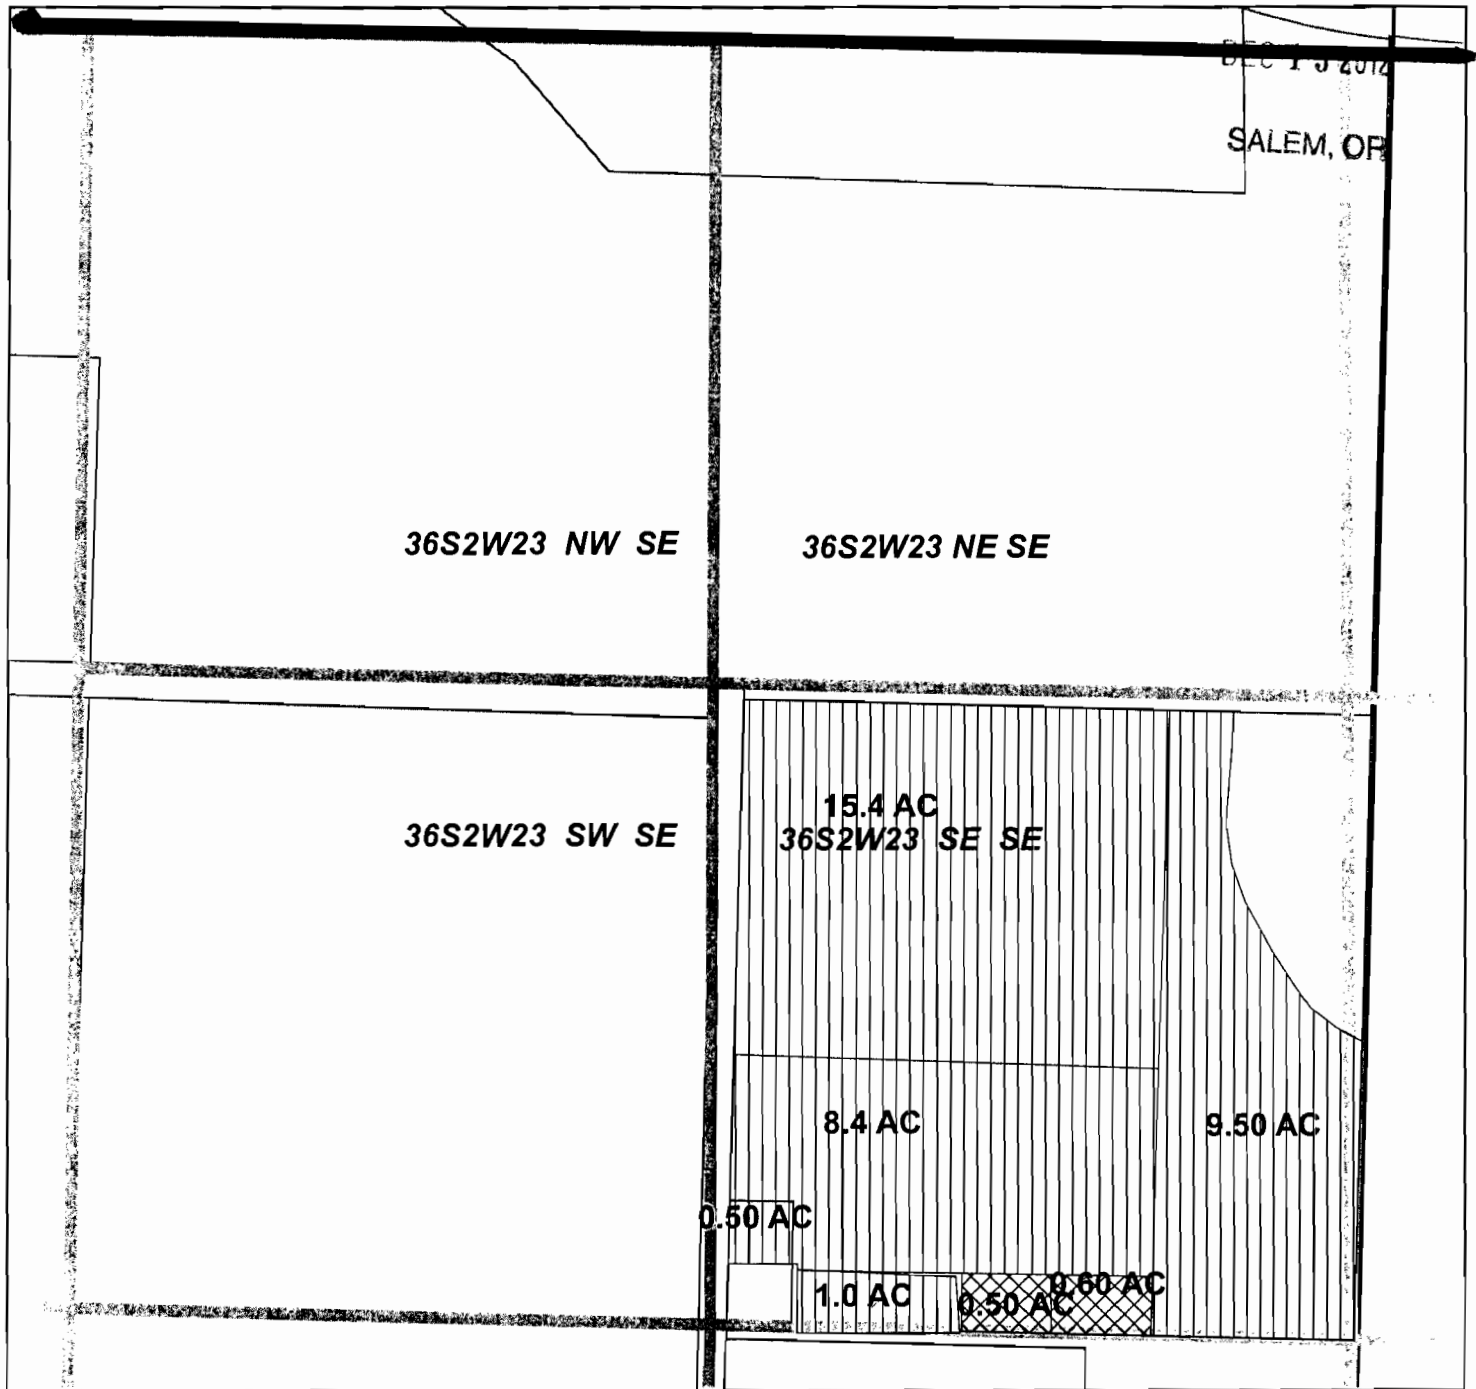





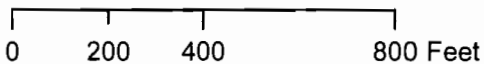
Located in SE 1/4 SE 1/4 SEC 23 T.36S. R.2 W.W.M.

Tax Lot T36S R2W 23 601 -1.10 ac

FROM: RRVID

Certificates
P85288
S80576
S85876
S85877

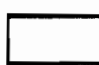-  Transfer Off
-  Prior Transfer
-  Section Line
-  Tax Lot Line




Rogue River Valley Irrigation District Water Rights Transfer Map

RECEIVED BY OWRD

DEC 13 2012

SALEM, OR

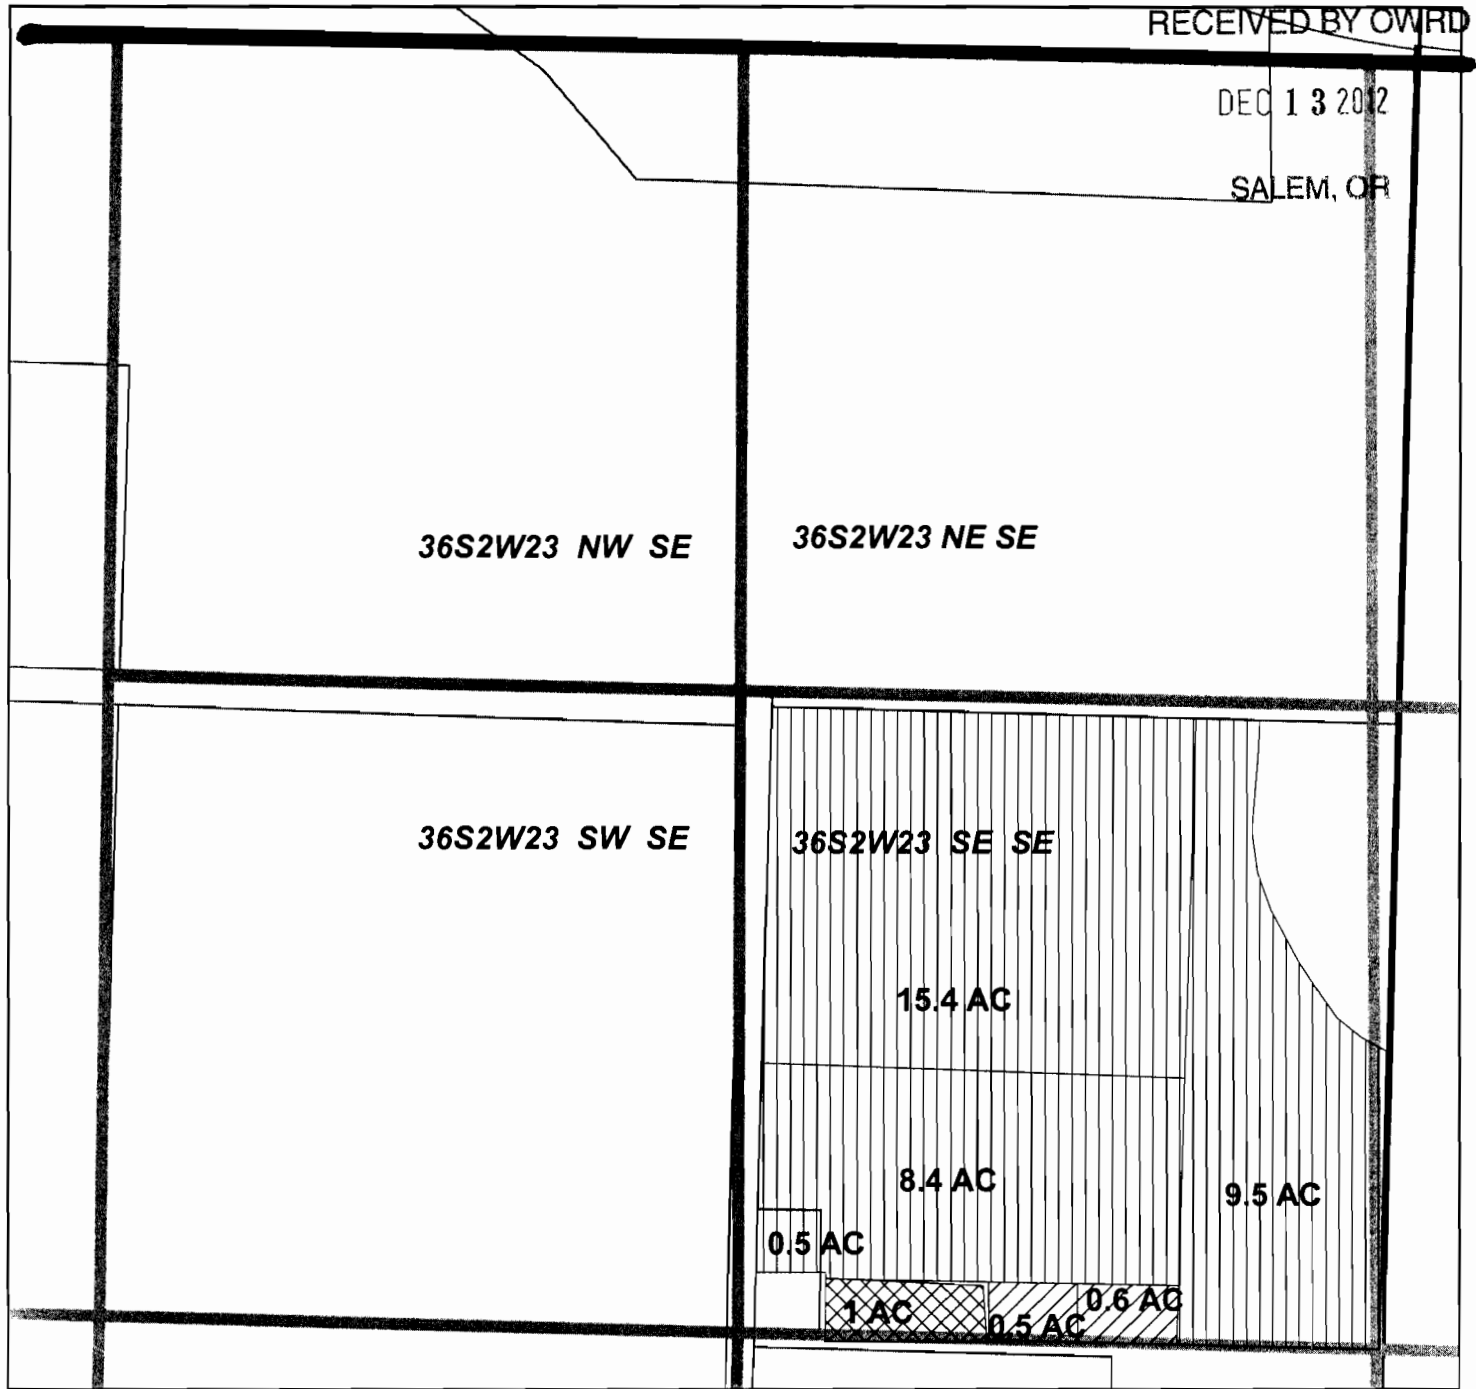
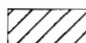

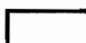



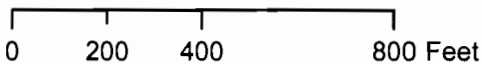
Located in SE 1/4 SE 1/4 SEC 23 T.36S. R.2 W.W.M.

Tax Lot T36S R2W 23 601 -1 ac


From: RRVID

Certificates
P85288
S80576
S85876
S85877

-  Transfer Off
-  Quit Claim
-  Prior Water Transfer
-  Section Line
-  Tax Lot Line



Rogue River Valley Irrigation District Water Rights Transfer Map

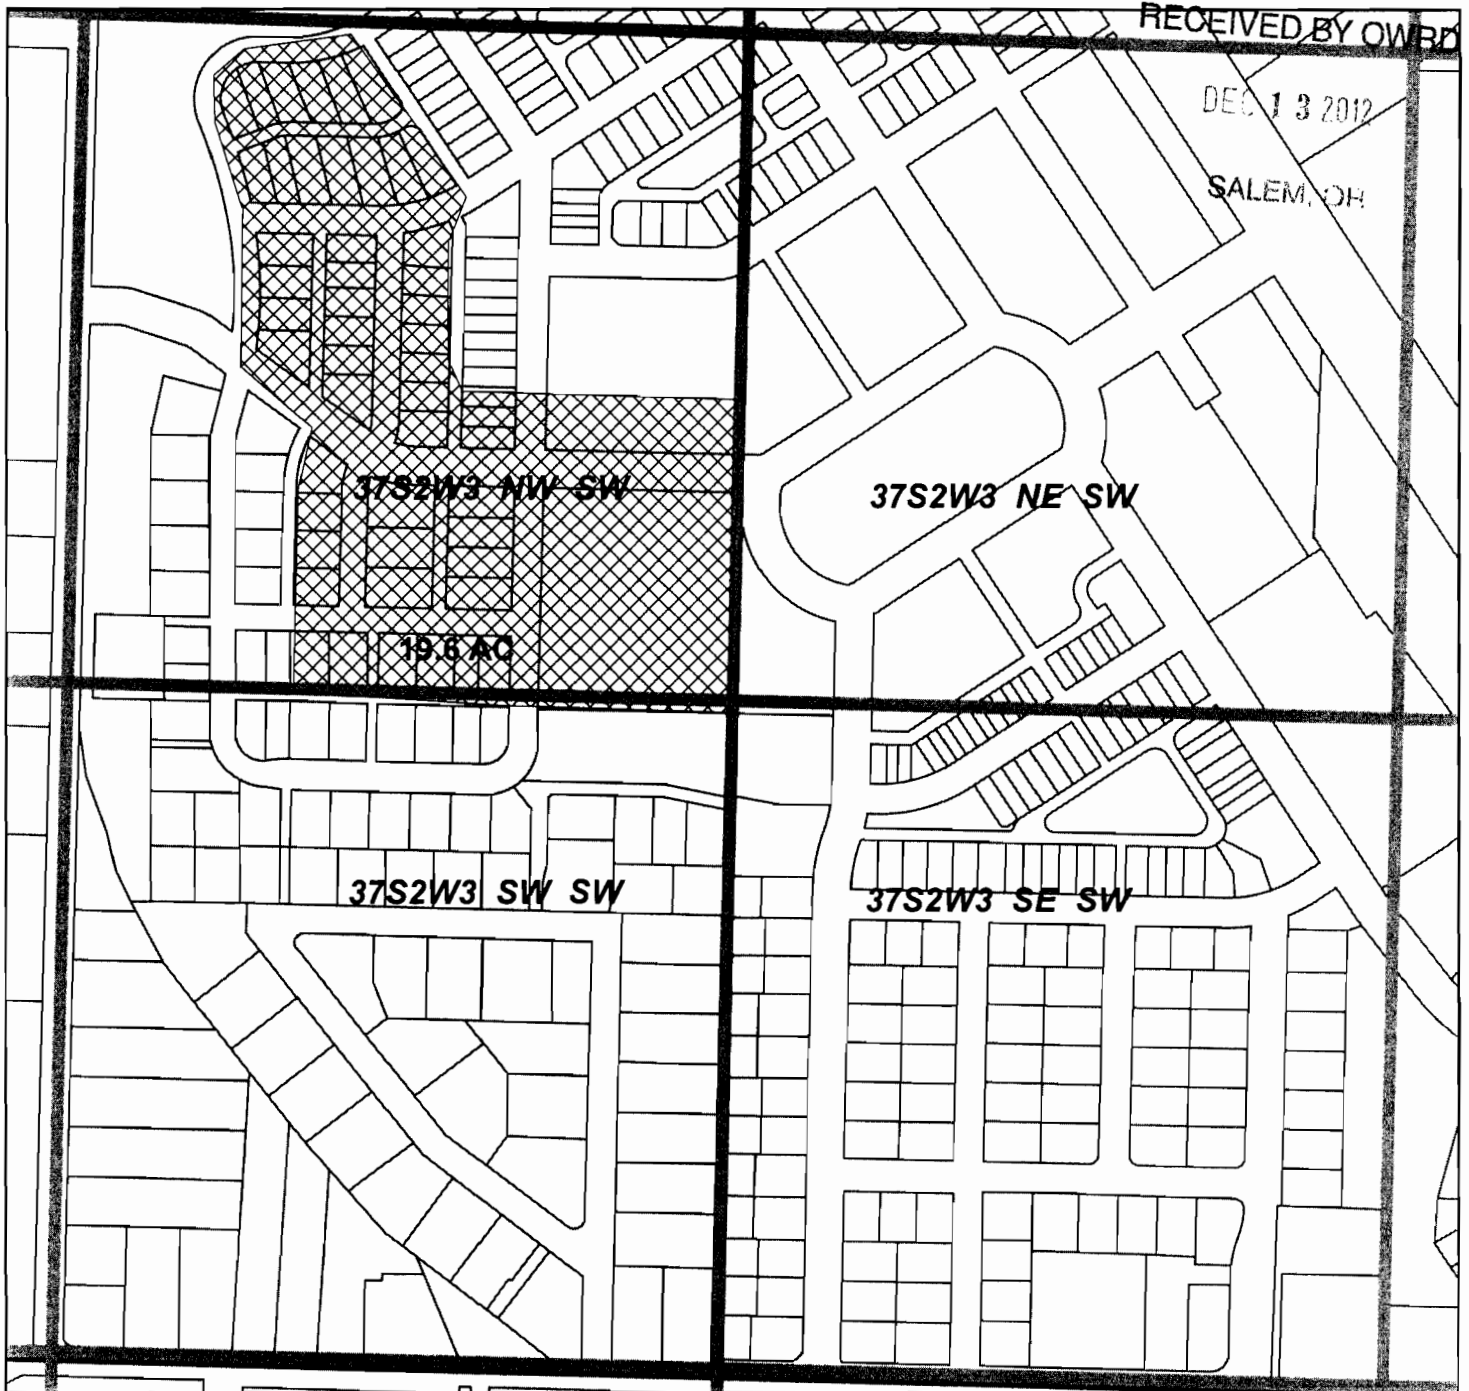

Located in NW 1/4 SW 1/4 SEC 03 T.37S. R.2 W.W.M.

Tax Lot T37S R2W 03CB 100 -19.6 ac

From: RRVID


Certificates

P85288

S80576




S85876

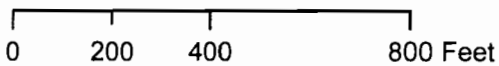S85877




Printed December 2012

RRVID #12-05

-  Transfer Off
-  Section Line
-  Tax Lot Line

Rogue River Valley Irrigation District Water Rights Transfer Map

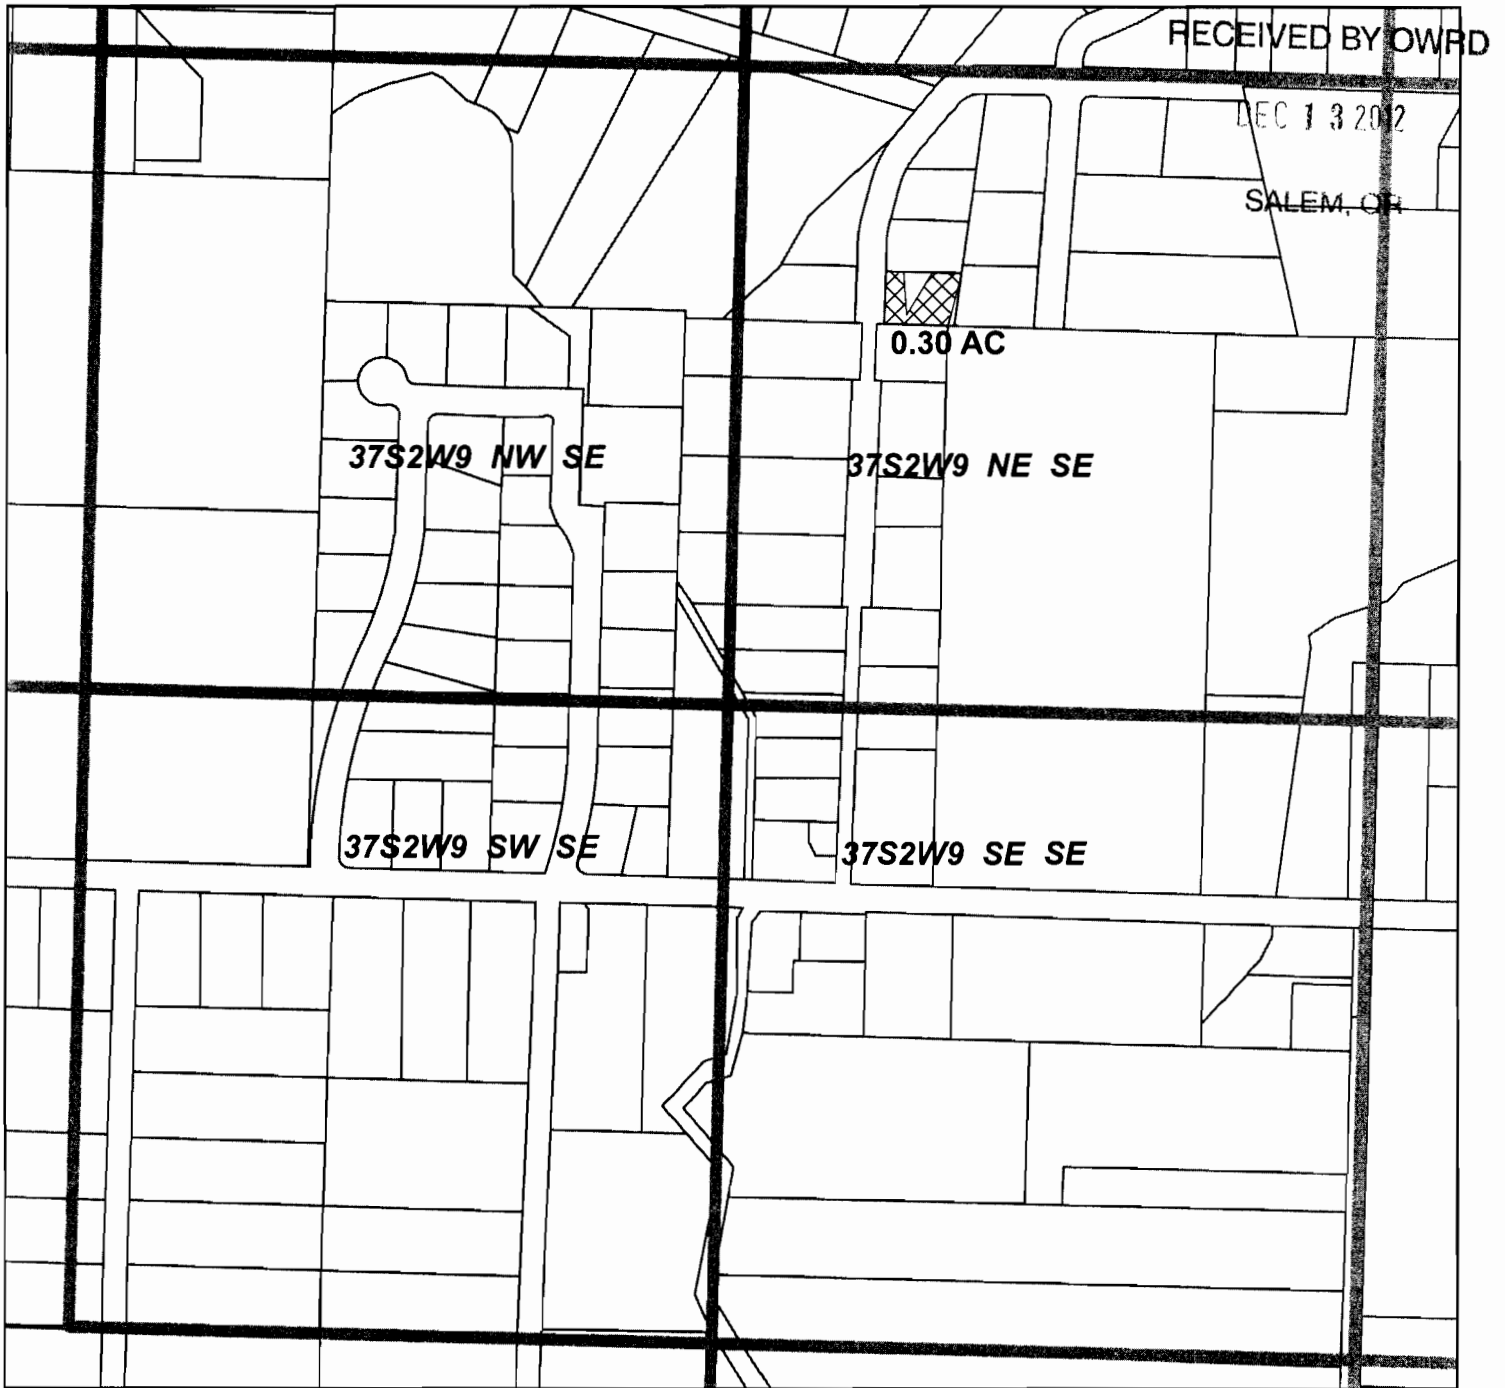

Located in NE 1/4 SE 1/4 SEC 09 T.37S. R.2 W.W.M.


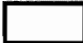
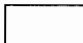
Tax Lot T37S R2W 09D 7700 -0.30 ac


To: John Underwood

Certificates

P85288
S80575
S80576
S80577
S85876
S85877
S83729

RRVID #12-01


-  Transfer On
-  Section Line
-  Tax Lot Line

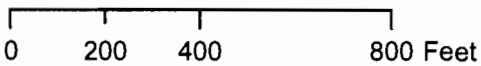

Rogue River Valley Irrigation District Water Rights Transfer Map

RECEIVED BY OWRD

DEC 13 2012

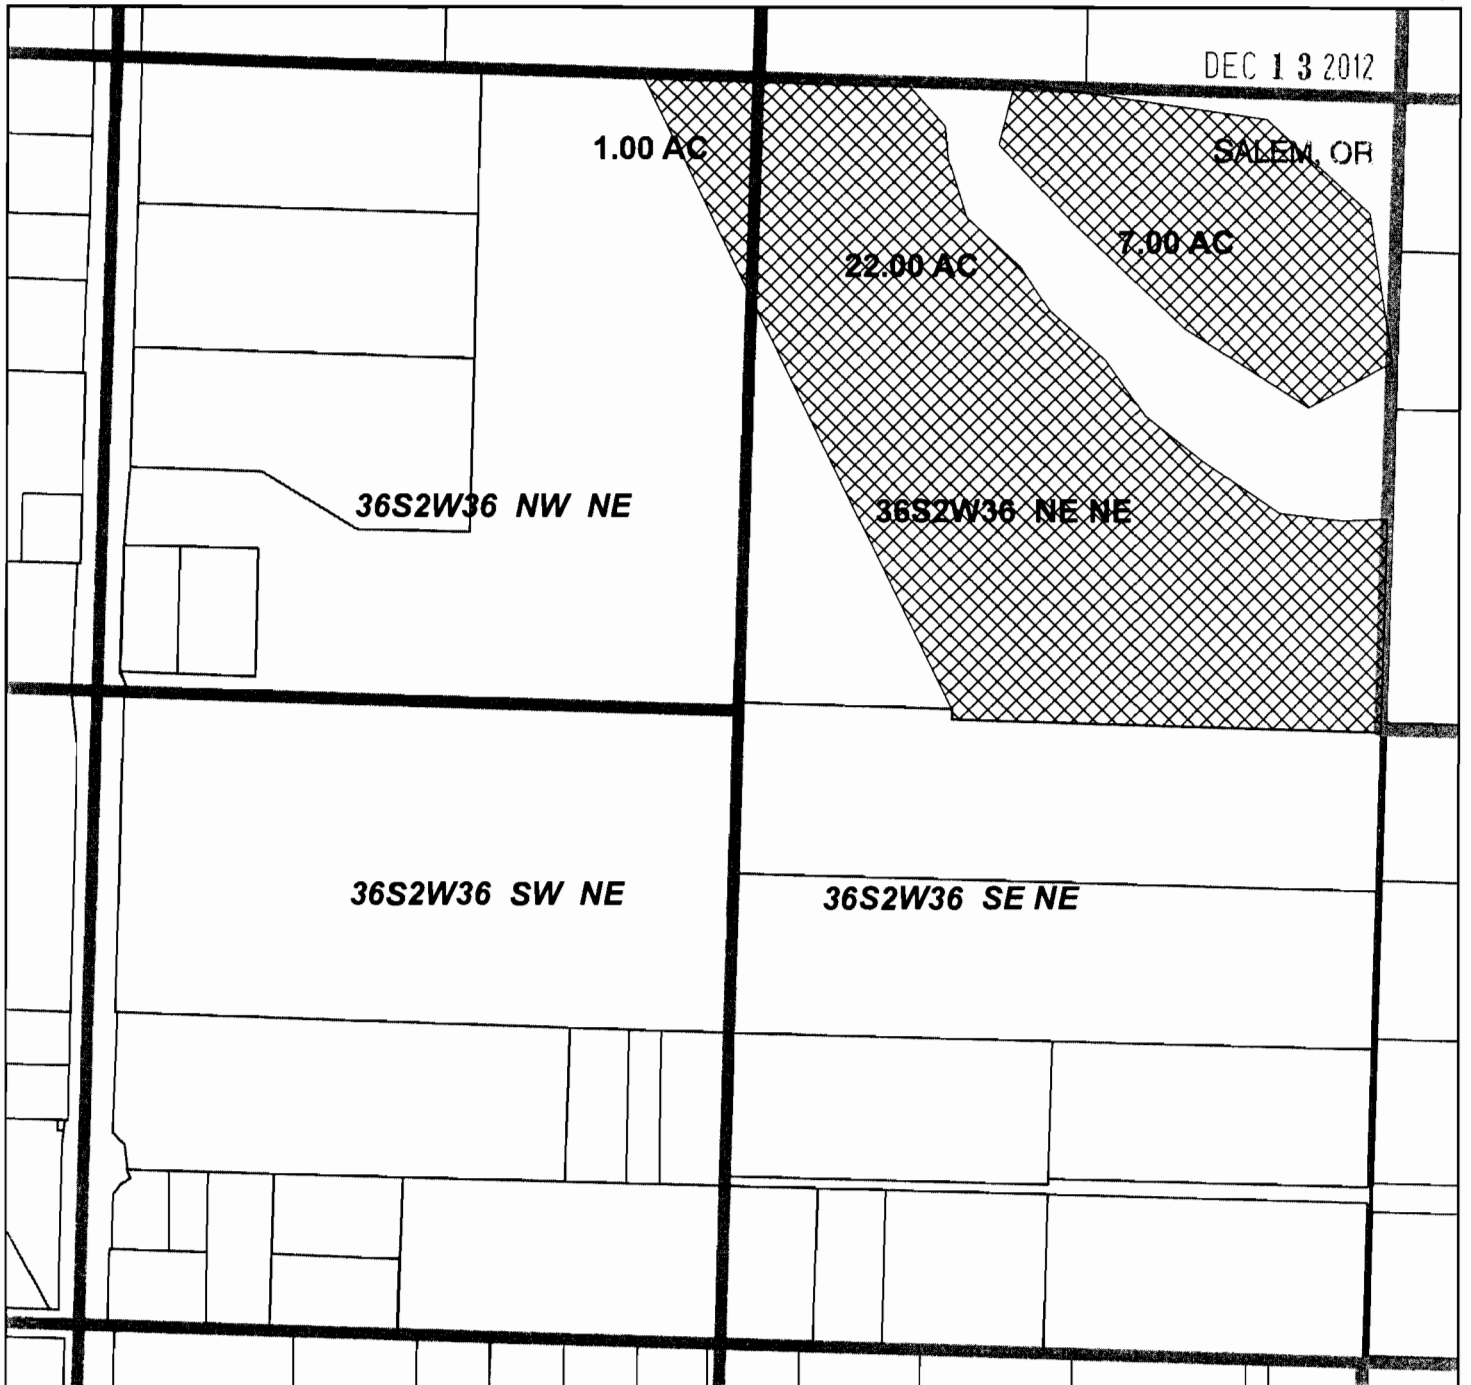

Located in NW 1/4 NE 1/4 SEC 36 T.36S. R.2 W.W.M.

Tax Lot T36S R2W 36A 102 -1.00 ac

Located in NE 1/4 NE 1/4 SEC 36 T.36S. R.2 W.W.M.




Tax Lot T36S R2W 36A 102 -29.00 ac


To: Luis Sanchez

Certificates

P85288
S80576
S85876
S85877

RRVID #12-02

-  Transfer On
-  Section Line
-  Tax Lot Line

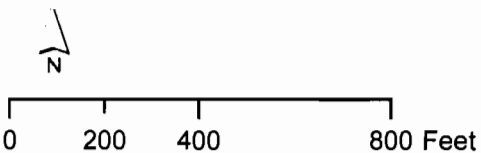


Rogue River Valley Irrigation District Water Rights Transfer Map

RECEIVED BY OWRD

DEC 11 2012

SALEM, OR

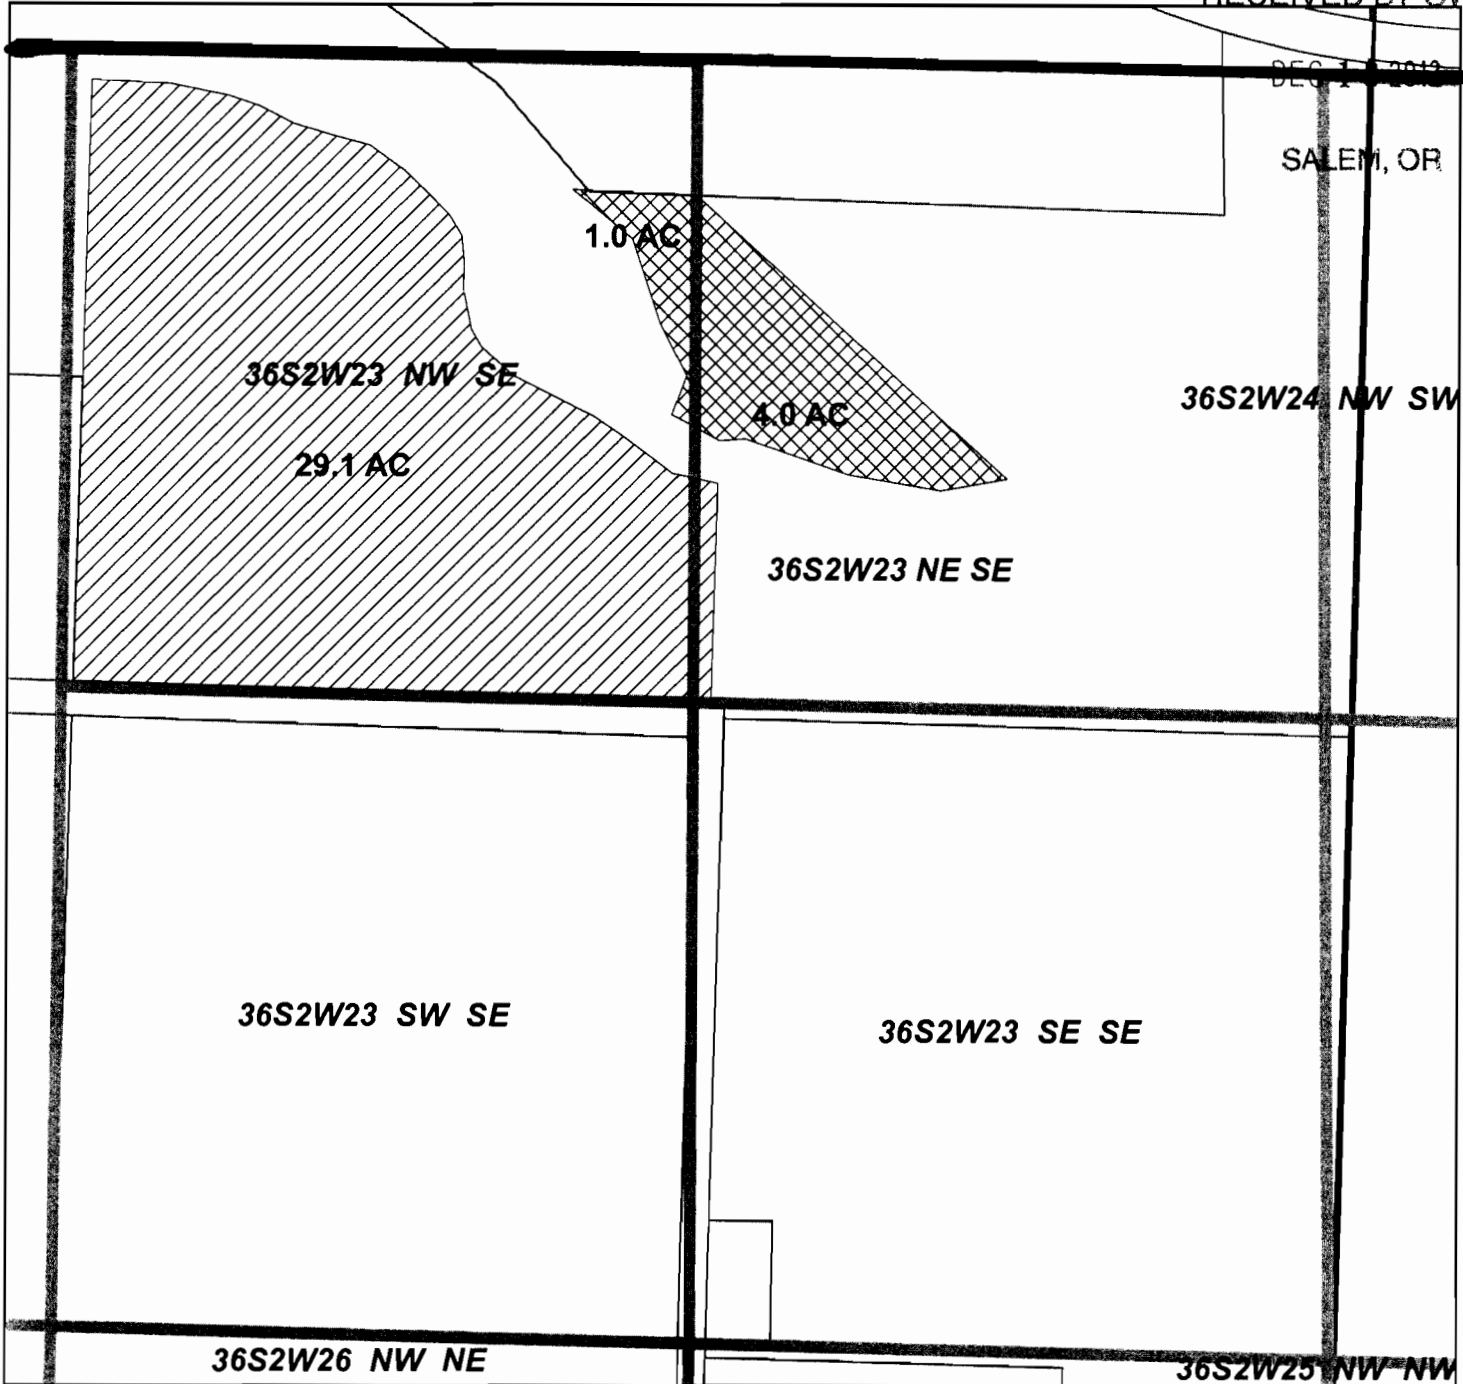

Located in NW 1/4 SE 1/4 SEC 23 T.36S. R.2 W.W.M.

Tax Lot T36S R2W 23 114 -1.0 ac


Located in NE 1/4 SE 1/4 SEC 23 T.36S. R.2 W.W.M.

Tax Lot T36S R2W 23 114 -4.0 ac


To: City of Medford

Certificates
P85288
S80576
S85876
S85877

- Transfer On
- Current User
- Section Line
- Tax Lot Line

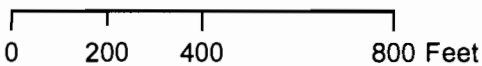

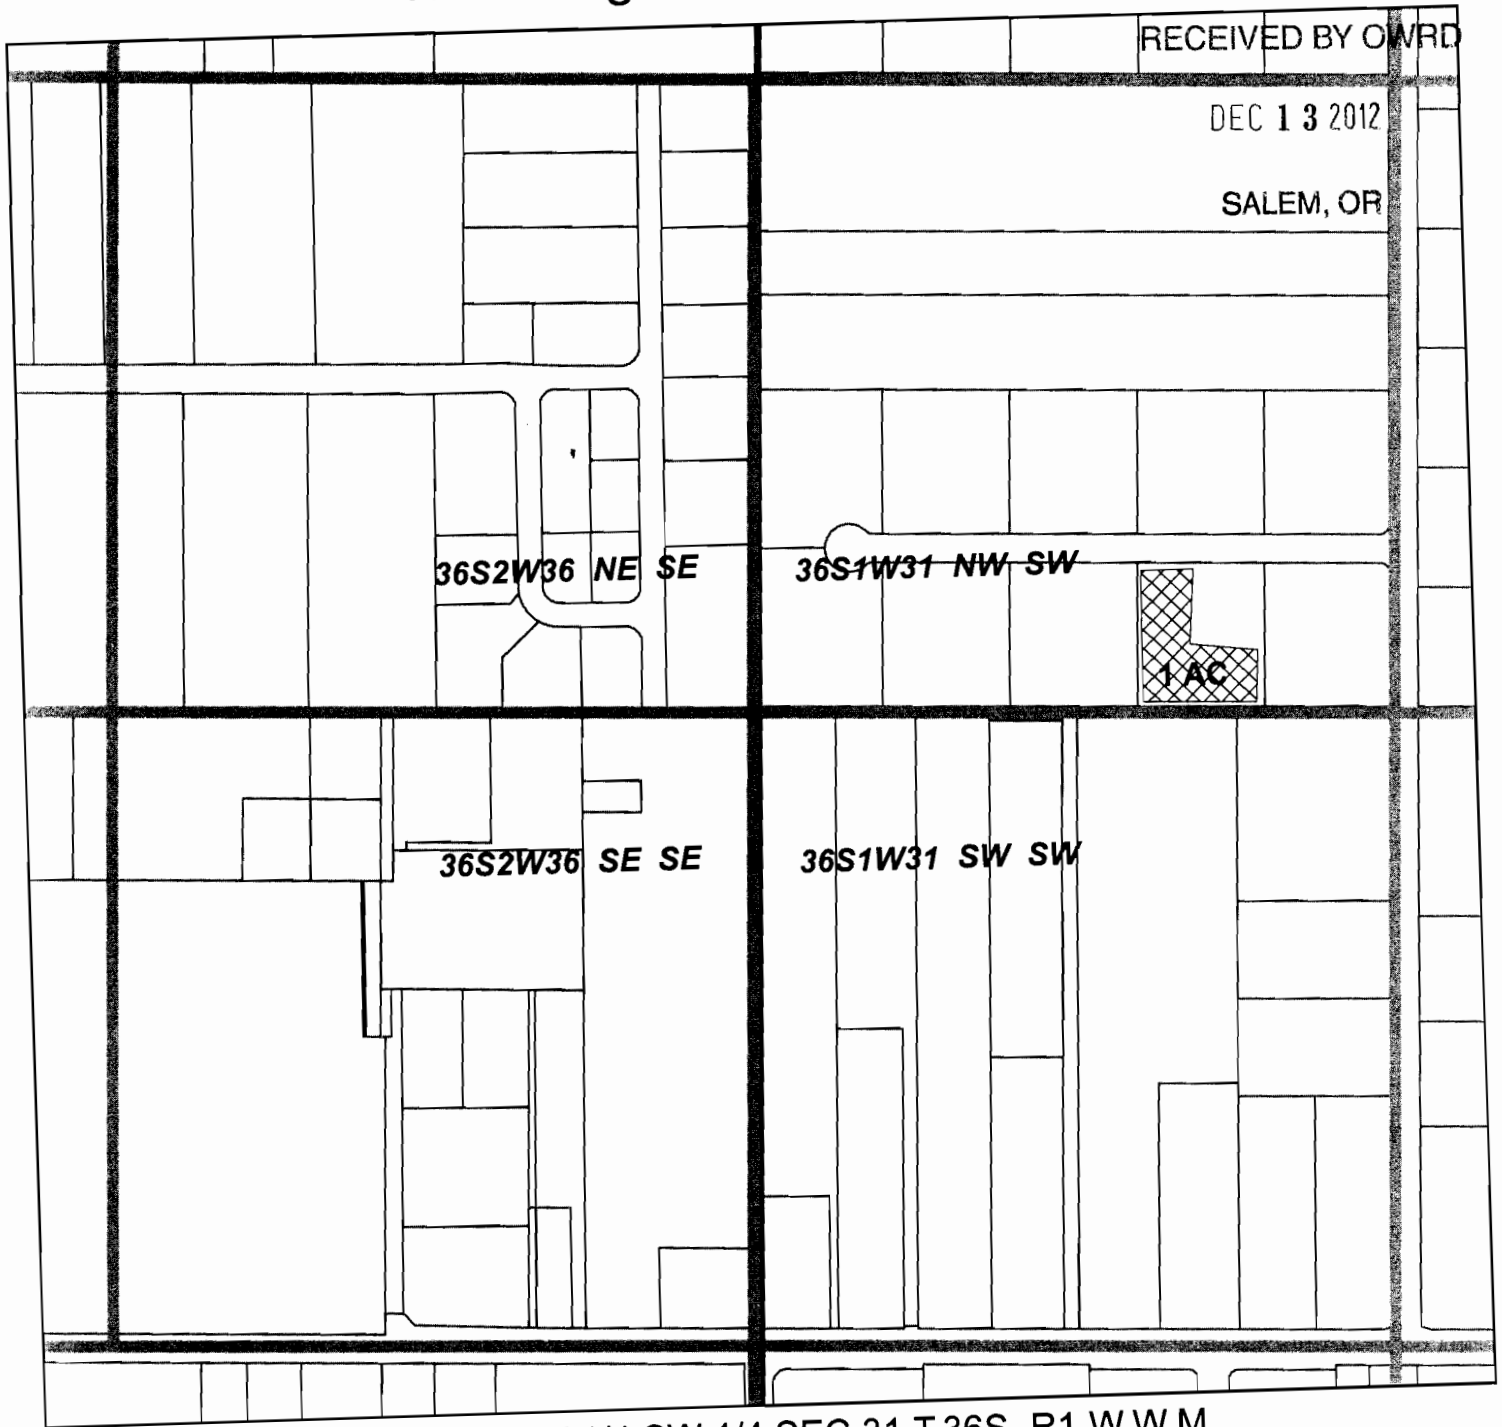


Rogue River Valley Irrigation District Water Rights Transfer Map




Located in NW 1/4 SW 1/4 SEC 31 T.36S. R1 W.W.M.
Tax Lot T36S R1W 31C 2000 -1ac

To: Property Pump LLC

Certificates
P85288
S80576
S85876
S85877

-  Transfer On
-  Section Line
-  Tax Lot Line

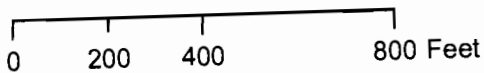


Rogue River Valley Irrigation District Water Rights Transfer Map

RECEIVED BY OWRD

DEC 13 2012

SALEM, OR

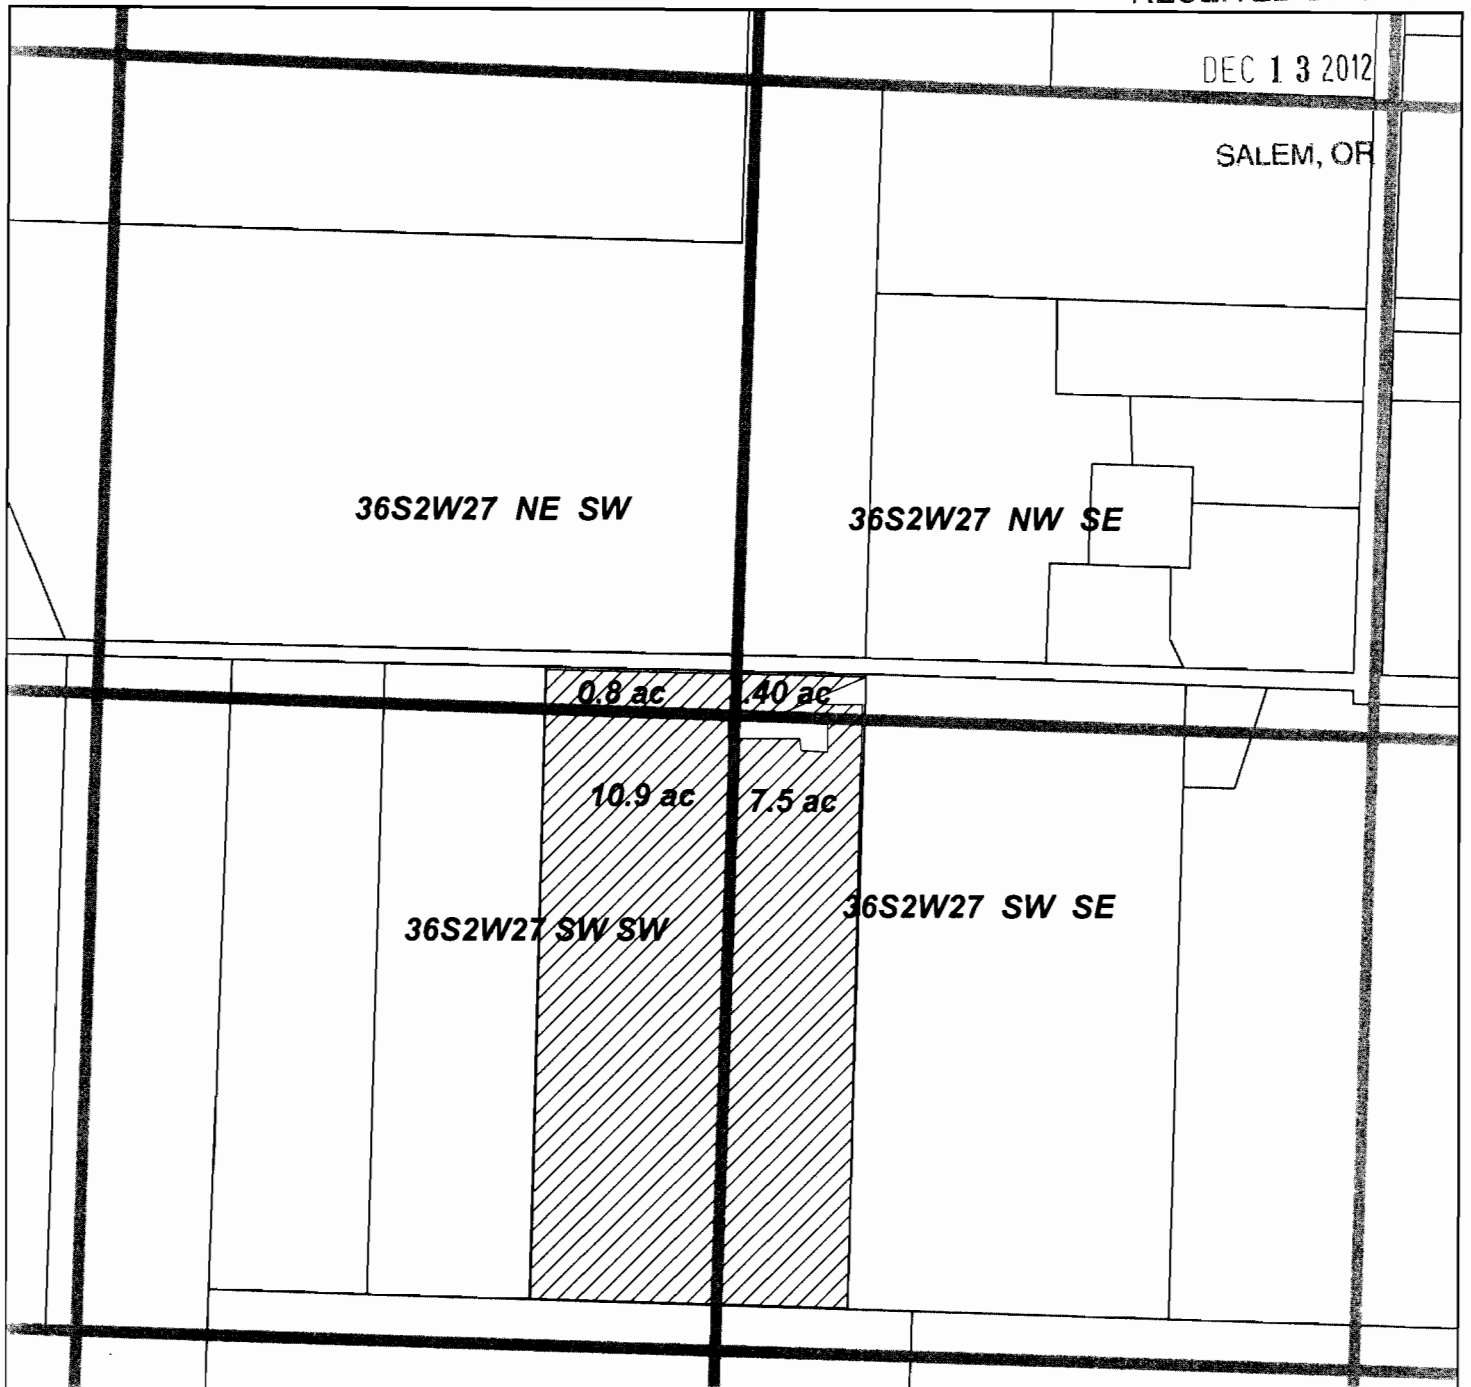




Located in NE 1/4 SW 1/4 SEC 27 T.36S. R.2 W.W.M.
 Located in NW1/4 SE 1/4 SEC 27 T.36S. R.2 W.W.M.
 Located in SW 1/4 SW 1/4 SEC 27 T.36S. R.2 W.W.M.
 Located in SW 1/4 SE 1/4 SEC 27 T.36S. R.2 W.W.M.

Tax Lot T36S R2W 27 800 -19.6 ac

To: Richard Kyker

Certificates
 P85288
 S80576
 S85876
 S85877

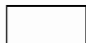 Transfer On
 Section Line
 Tax Lot Line

