


Authorized PLACE  
of Use

# Medford Irrigation District

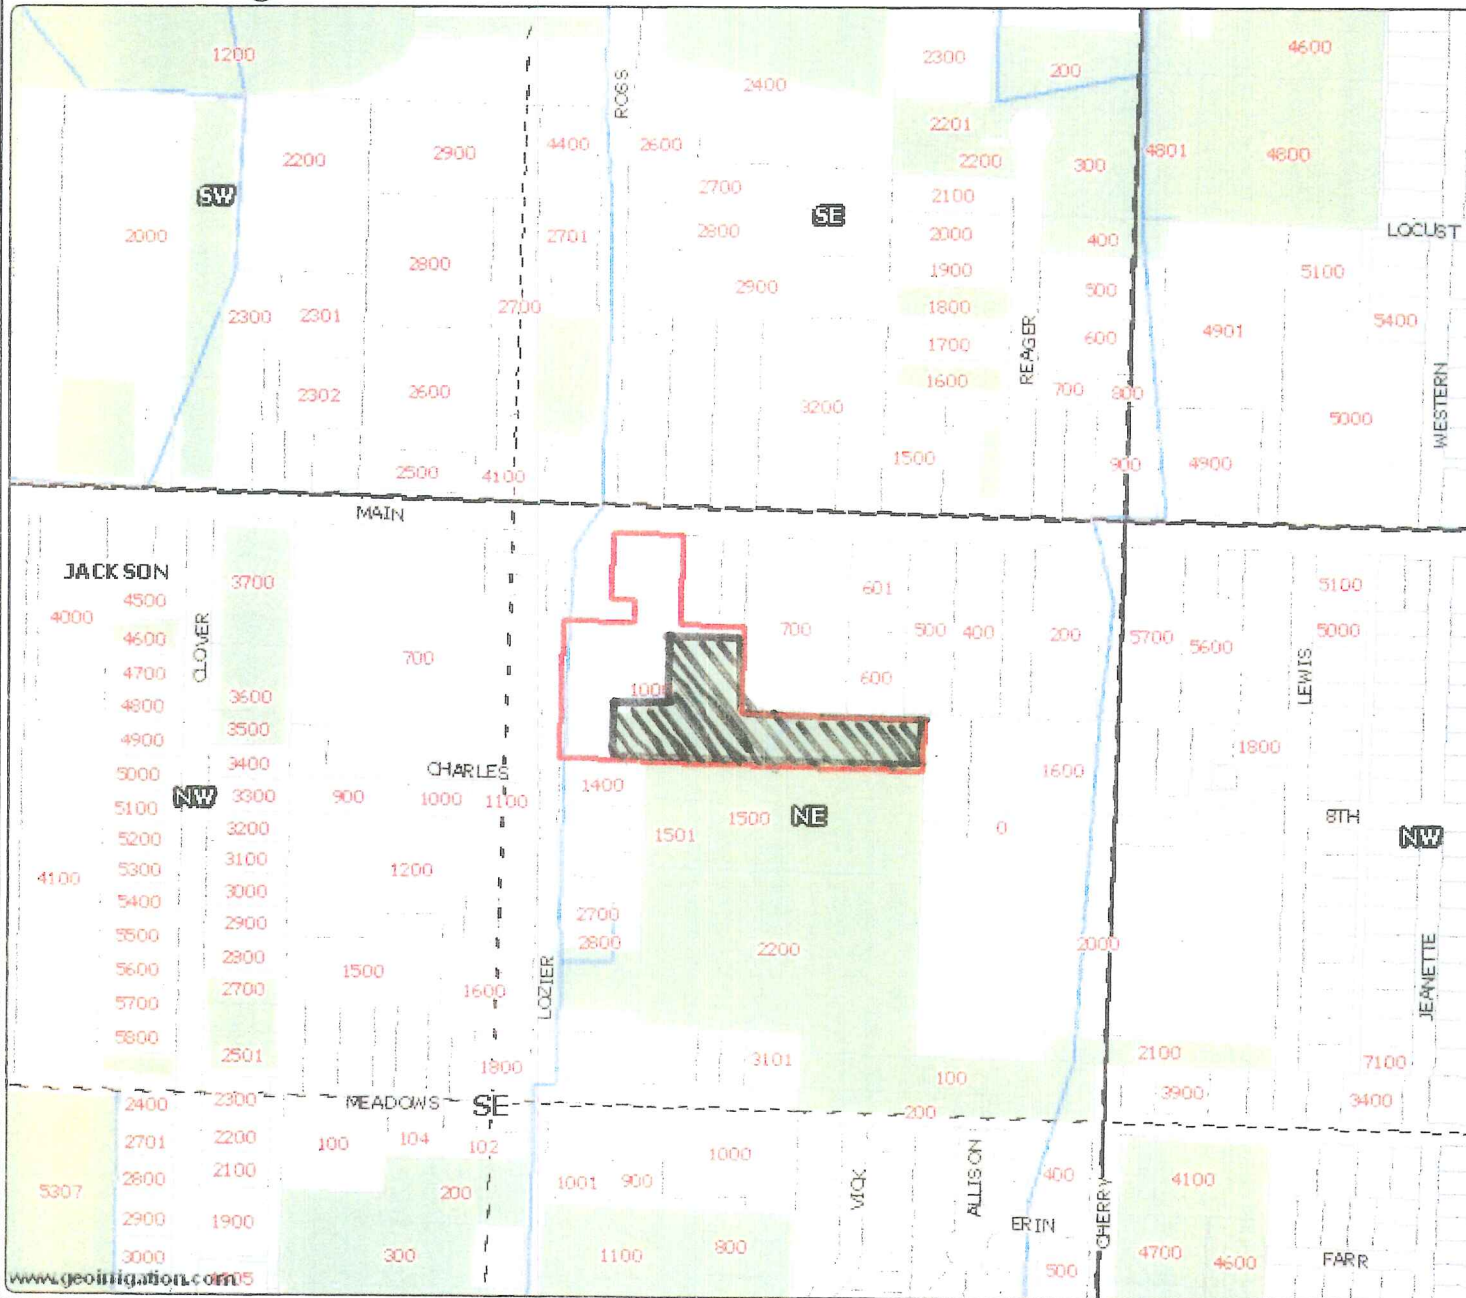

372W26DC TL 1000  
.40

**NESE**


- District Boundary USBR
- County Boundary
- Road Labels
- Township Range
- Sections
- Section Labels
- Quarters
- Quarter Labels
- Quarter Quarters
- Quarter Quarters Labels
- Lot Labels
- Taxlots
- Rivers JACK CO
- Waterbodies JACK CO
- Irrigation Ditches JACK CO
- RVCOG Laterals
- Water Rights OLD
- Water Rights NEW

.40 AC  
To Transfer  
RECEIVED BY OWRD

DEC 31 2012  
Scale 1" = 400'  
Created: 5/30/2007  
SALEM, OR

www.geoinformation.com  
DISCLAIMER: This map is intended for display purposes only and is not intended for any legal representations. There are no warranties, expressed or implied, that accompany this product.

# Medford Irrigation District

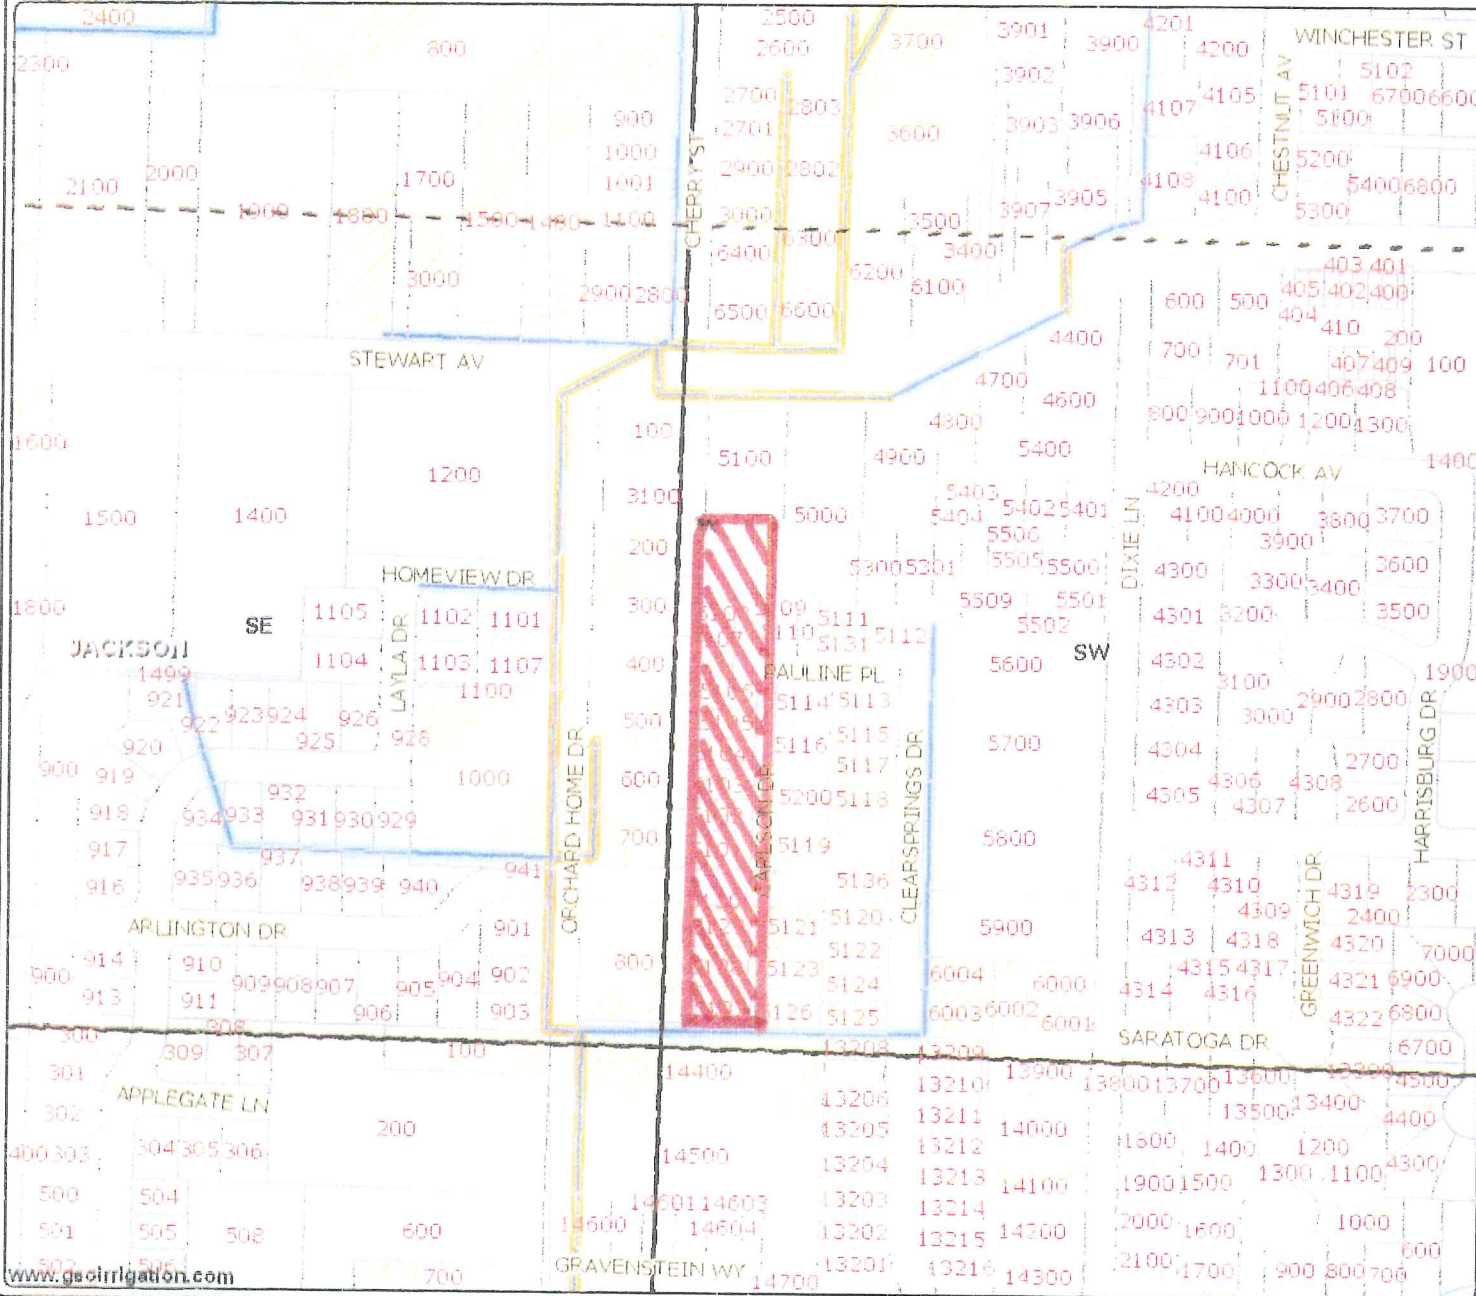

## Authorized Place of Use

372W36BC #5100

3.3 ac

**NESE**

- District Boundary USBR
- County Boundary
- Major Roads
- Road Labels
- Township Range
- Sections
- Section Labels
- Quarters
- Quarter Labels
- Quarter Quarters
- Quarter Quarters Labels
- Lot Labels
- Taklots
- Canal All
- Canal Piped
- Canal Open
- Private Line
- POU District Primary

3.3 ACRES  
To Transfer  
RECEIVED BY OWRD

DEC 31 2012

SALEM, OR



Scale 1" = 296'  
Created: 6/20/2012


www.gacirrigation.com

DISCLAIMER: This map is intended for display purposes only and is not intended for any legal representations. There are no warranties, expressed or implied, that accompany this product.

12-01



# Medford Irrigation District

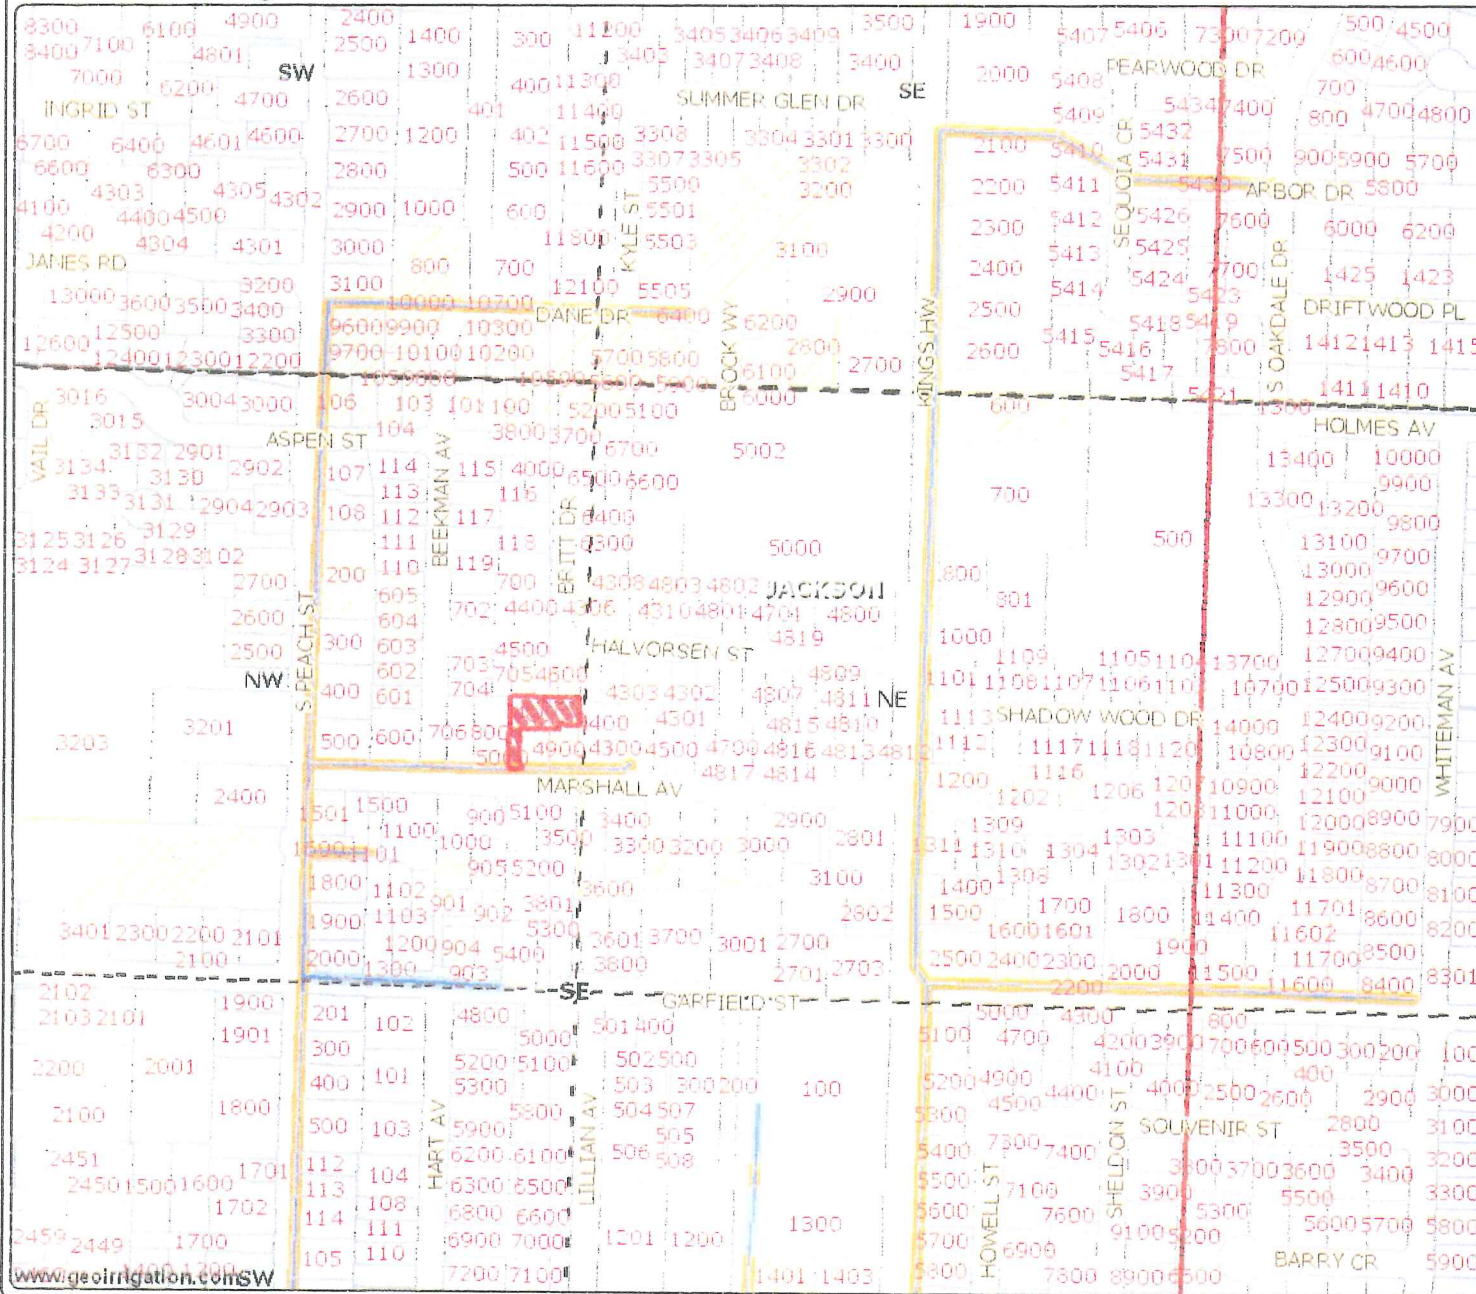

**Authorized Place of Use**  
**372W36DA #4200 old/new 4800**  
**1. ac**

SENW

- District Boundary USBR
- County Boundary
- Major Roads
- Road Labels
- Township Range
- Sections
- Section Labels
- Quarters
- Quarter Labels
- Quarter Quarters
- Quarter Quarters Labels
- Lot Labels
- Taxlots
- Canal All
- Canal Piped
- Canal Open
- Private Line
- POU District Primary

To be Transferred  
**RECEIVED BY OWRD**


DEC 31 2012

SALEM, OR  
 Scale 1" = 400'  
 Created: 6/20/2012

DISCLAIMER: This map is intended for display purposes only and is not intended for any legal representations. There are no warranties, expressed or implied, that accompany this product.



# Medford Irrigation District

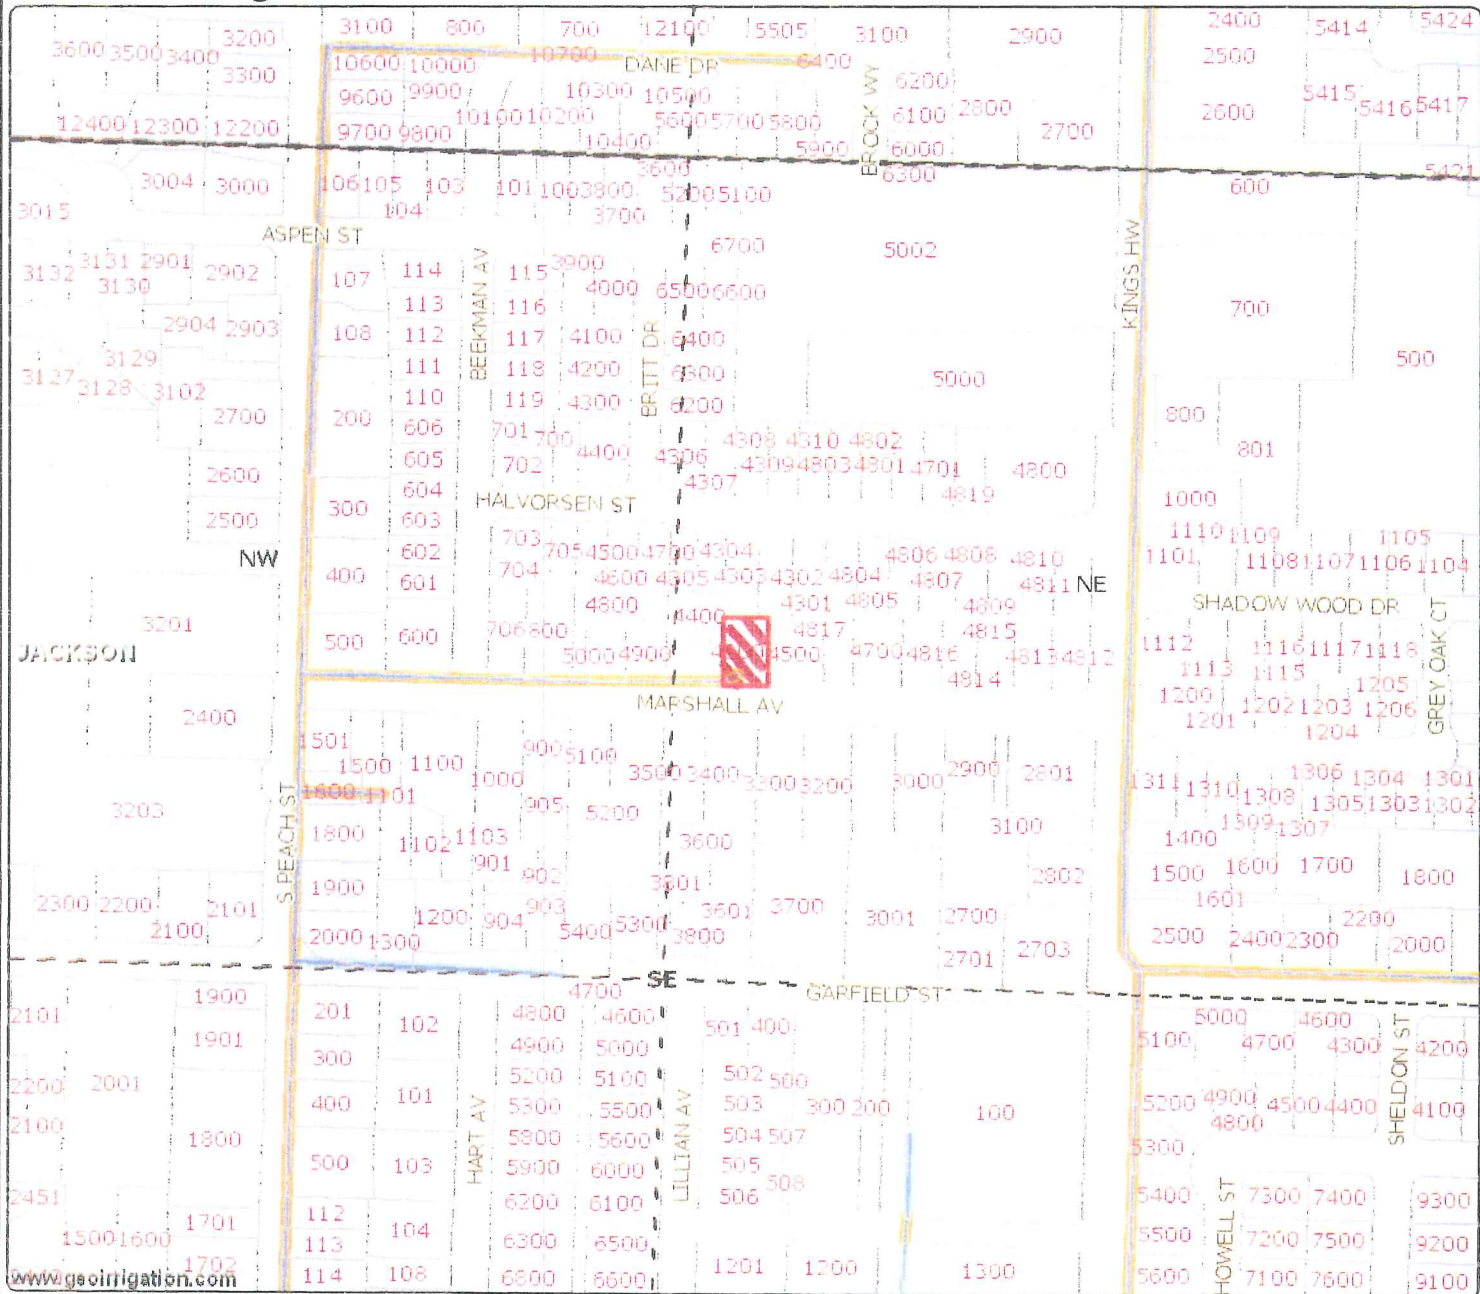

**Authorized Place of Use**  
**372W36DA t#4300**  
**1.50 acre**

NESE

- District Boundary USBR
- County Boundary
- Major Roads
- Road Labels
- Township Range
- Sections
- Section Labels
- Quarters
- Quarter Labels
- Quarter Quarters
- Quarter Quarters Labels
- Lot Labels
- Taxlots
- Canal All
- Canal Piped
- Canal Open
- Private Line

1.50 ac To  
 Transfer

**RECEIVED BY OWRD**

**DEC 31 2012**

**SALEM, OR**




Scale 1" = 296'  
 Created: 6/13/2012

DISCLAIMER: This map is intended for display purposes only and is not intended for any legal representations. There are no warranties, expressed or implied, that accompany this product.

12-01

# Medford Irrigation District

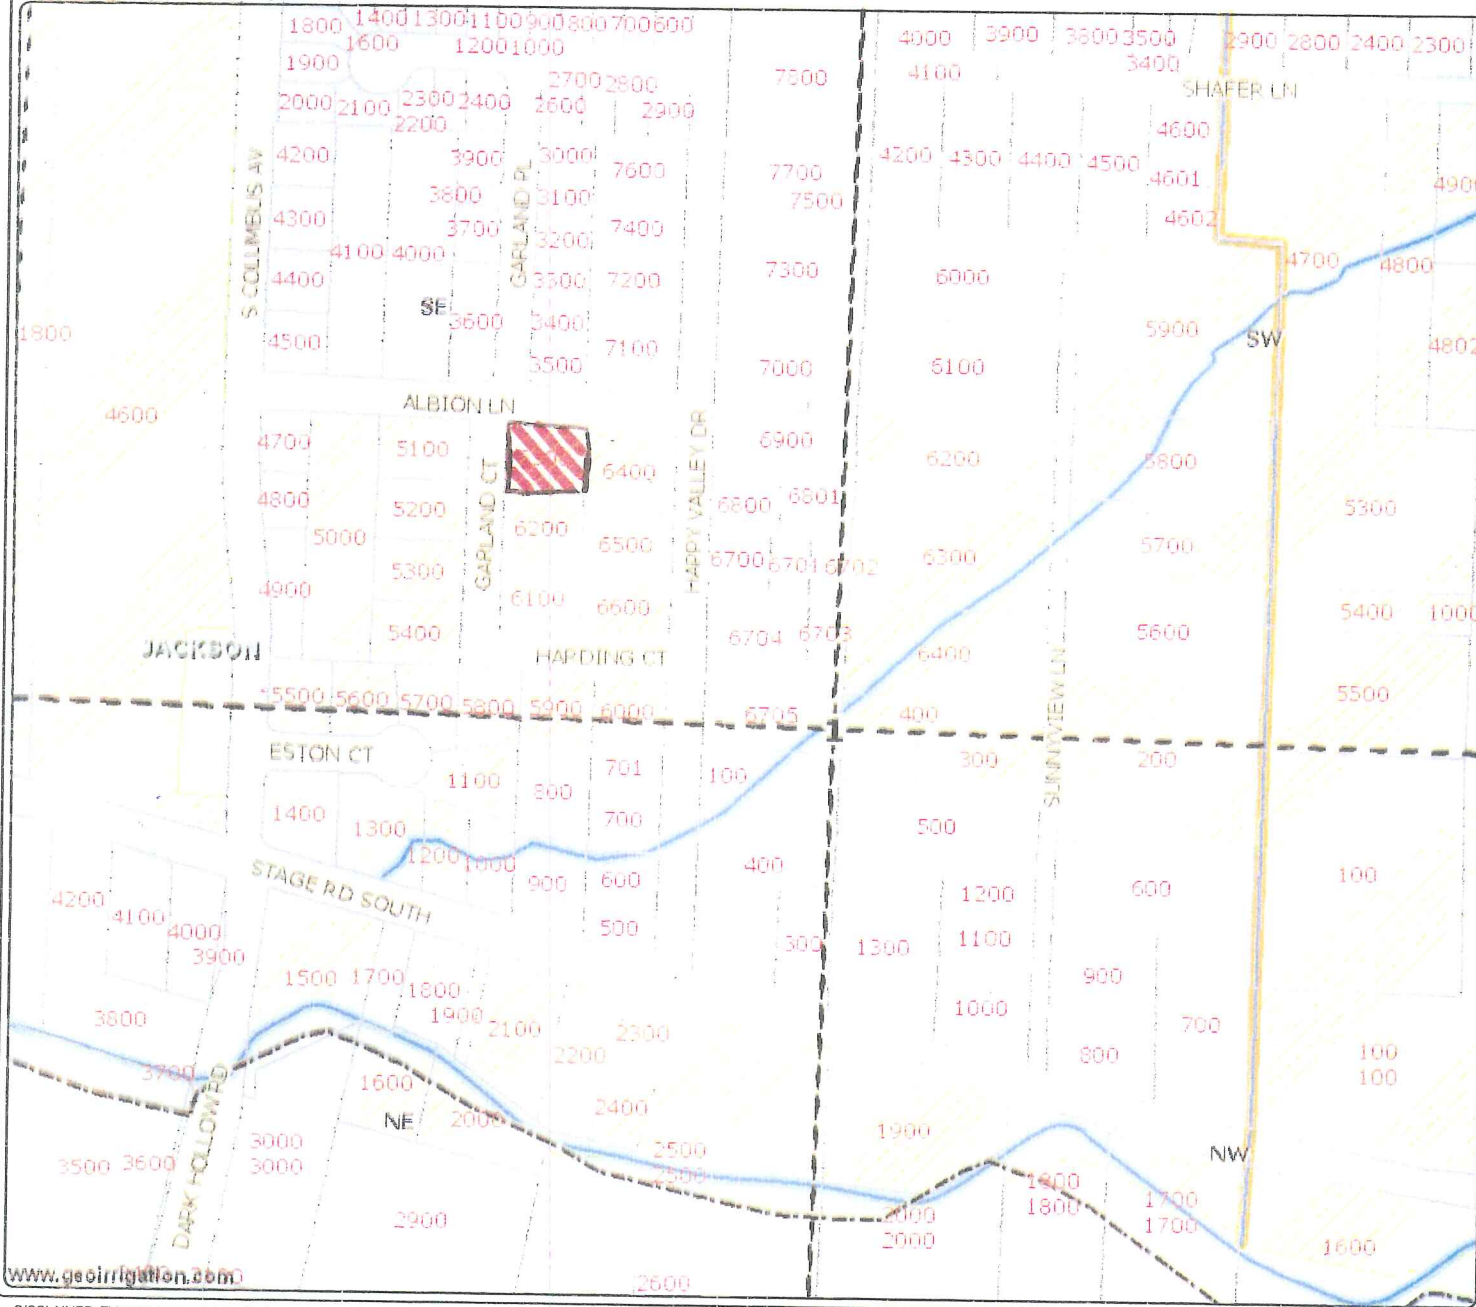

Authorized Place of Use  
 382W01BD TI# 7902 old/new  
 6300 .30 ac

SENW

- District Boundary USBR
- County Boundary
- Major Roads
- Road Labels
- Township Range
- Sections
- Section Labels
- Quarters
- Quarter Labels
- Quarter Quarters
- Quarter Quarters Labels
- Lot Labels
- Taxlots
- Canal All
- Canal Piped
- Canal Open
- Private Line
- POU District Primary

.30 To be Transferred.

RECEIVED BY OWRD

DEC 31 2012

SALEM, OR  
 Scale 1" = 296'  
 Created: 6/20/2012

www.geoirrigation.com

DISCLAIMER: This map is intended for display purposes only and is not intended for any legal representations. There are no warranties, expressed or implied, that accompany this product.

12-01



# Medford Irrigation District



## Proposed Place of use/Kogap

371W31A & D #4000,2500,2800  
6.50 ac

- Major Roads
- Road Labels
- Township Range
- Sections
- Section Labels
- Quarters
- Quarter Labels
- Quarter Quarters
- Quarter Quarters Labels
- Lot Labels
- Taxlots
- Canal All
- Canal Piped
- Canal Open
- Private Line

SW NE	.25	2802
SW NE	.50	4000
SE NE	.10	2807
NE SE	1.52	4000
NW SE	.52	4000
SW NE	1.94	4000
NE SE	1.67	2800

RECEIVED BY OWRD


DEC 31 2012



Scale 1" = 443'  
Created: 6/20/2012



# Medford Irrigation District

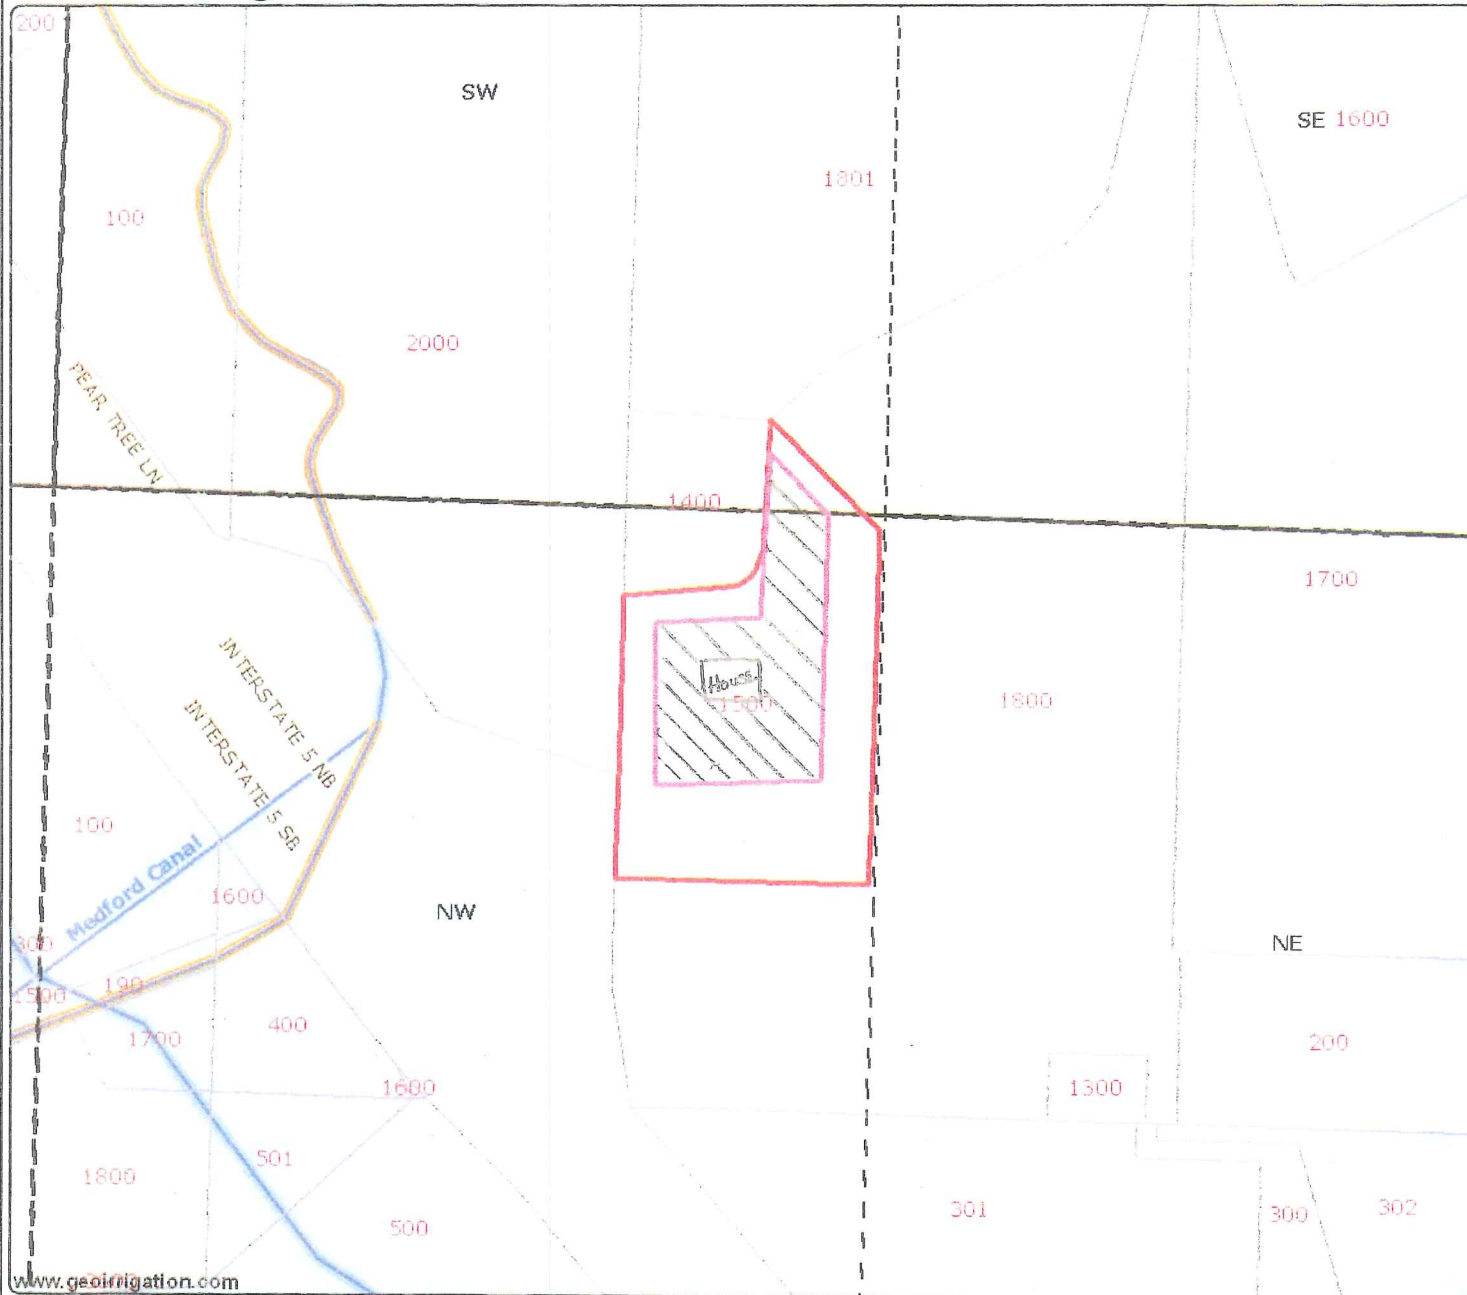

**Proposed Place of Use**  
**381W15A#1500**  
 2 ac

- Major Roads
- Road Labels
- Township Range
- Sections
- Section Labels
- Quarters
- Quarter Labels
- Quarter Quarters
- Quarter Quarters Labels
- Lot Labels
- Taxlots
- Canal All
- Canal Piped
- Canal Open
- Private Line
- Irrigation Ditches JACK CO

  2 acerts

1.88 NWNE  
 .12 SWSE  


---

 2.00 Total

**RECEIVED BY OWRD**


**DEC 31 2012**  
 Scale 1" = 296'  
 Created: 7/13/2012

**SALEM, OR**

12-02

# Medford Irrigation District

**Authorized Place of Use**  
**372W26B #1200 1.60 acres**

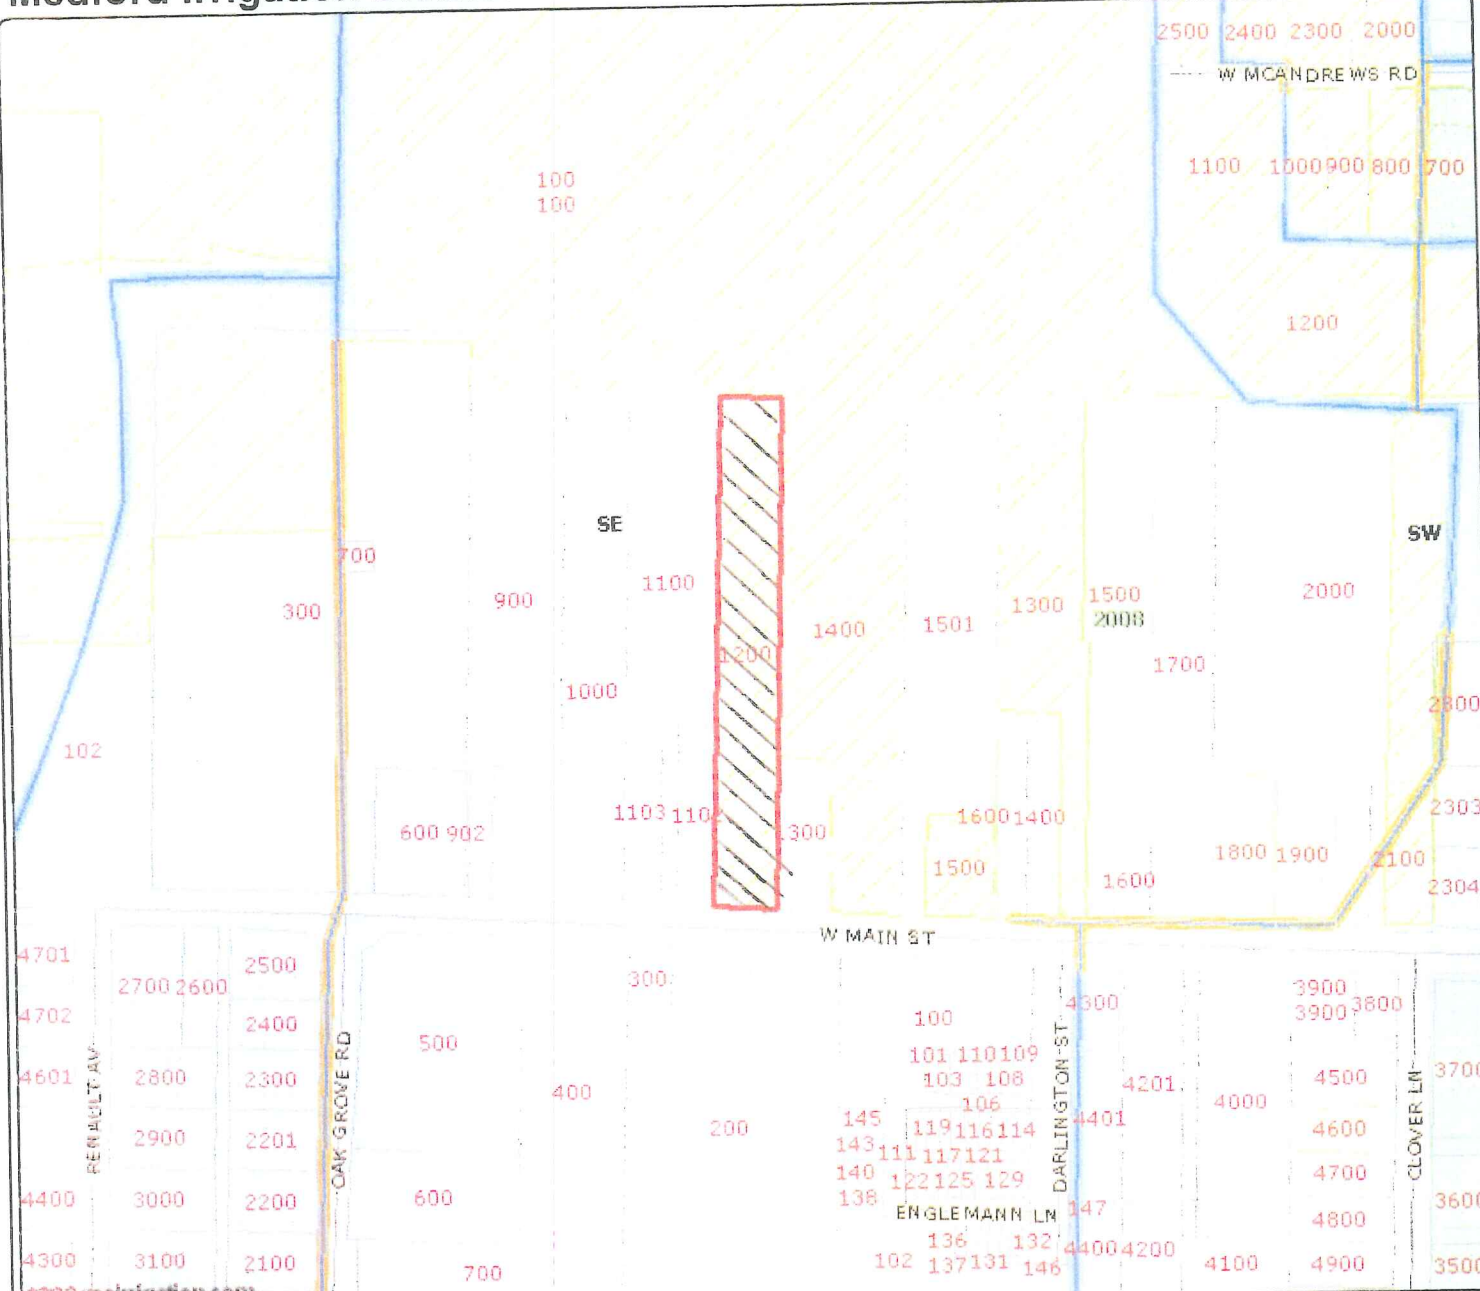

- District Boundary USBR
- Major Roads
- Road Labels
- Roads
- Quarter Quarters Labels
- Lot Labels
- Taxlots
- Diversion
- Canal All
- Canal Piped
- Canal Open
- Private Line
- Leases 5yr History
- POU District Primary

*1.60 AC.  
To Transfer*

**RECEIVED BY OWRD**

**DEC 31 2012**

**SALEM, OR**



Scale 1" = 300'  
 Created: 1/17/2012


www.geoinirrigation.com

DISCLAIMER: This map is intended for display purposes only and is not intended for any legal representations. There are no warranties, expressed or implied, that accompany this product.

*12-02*



# Medford Irrigation District

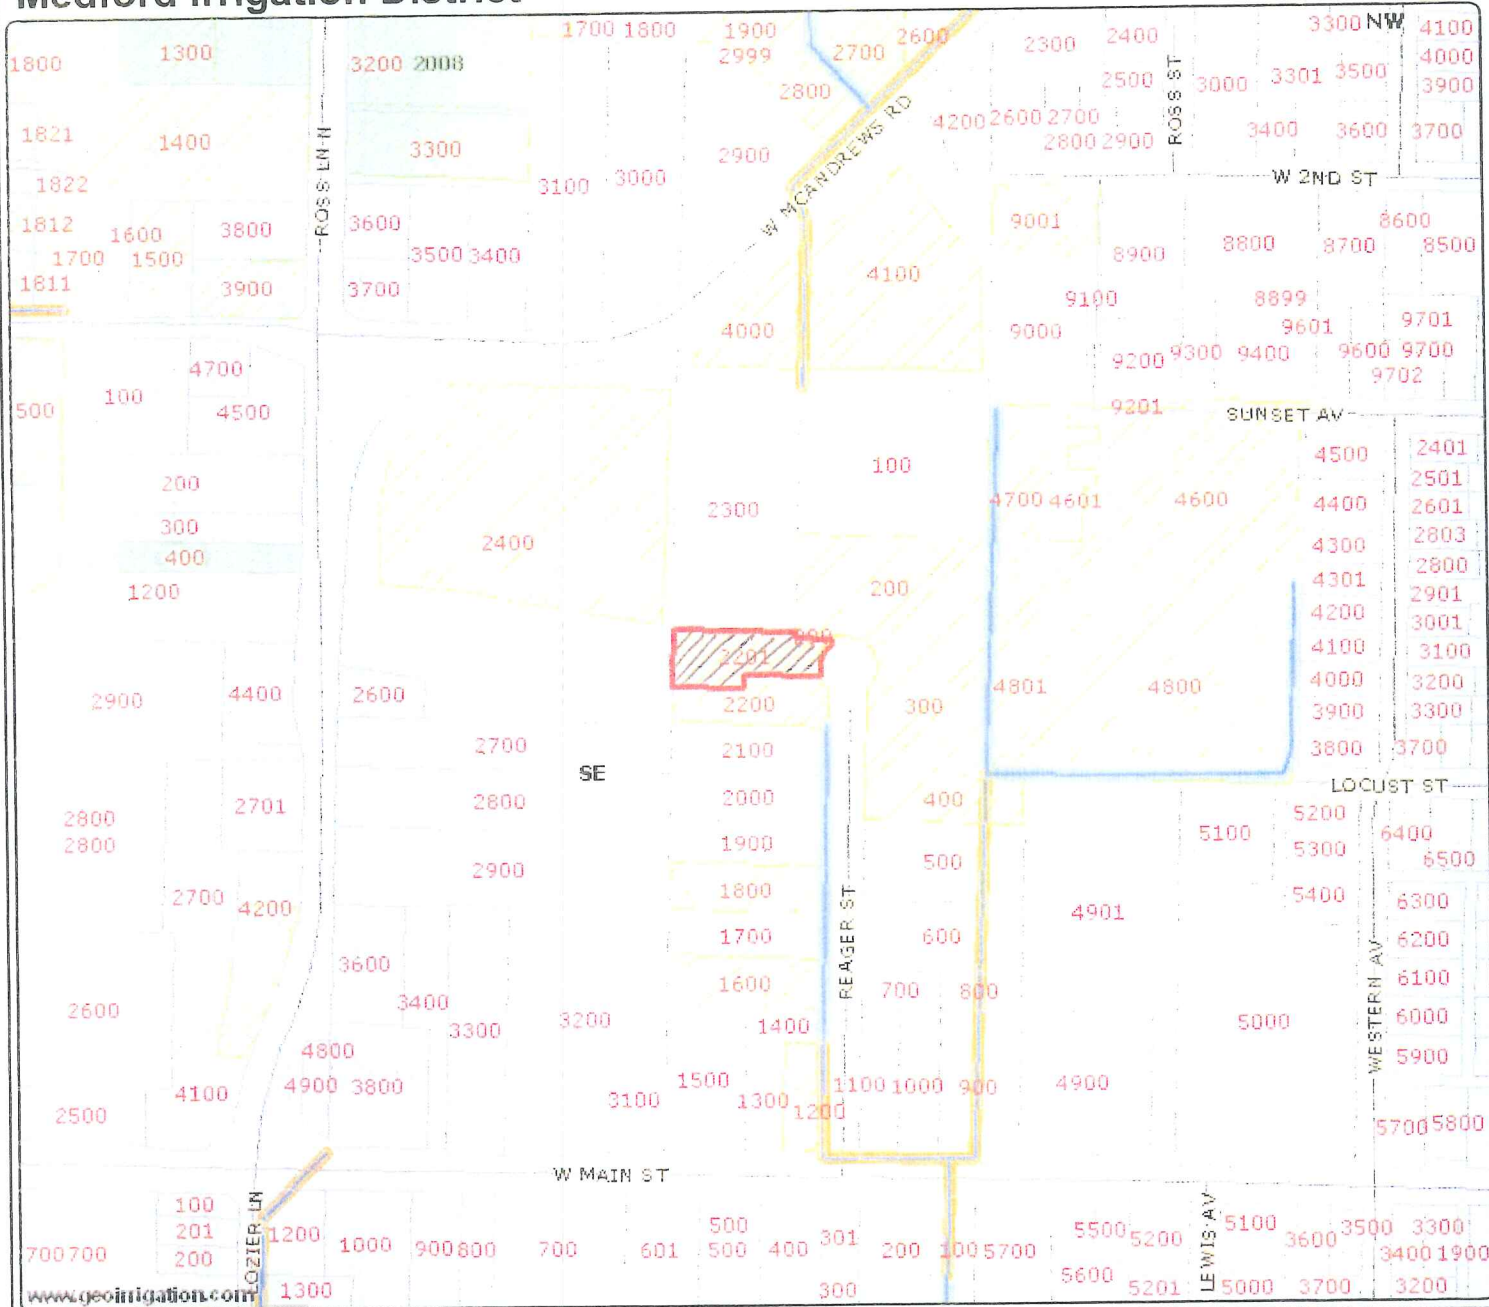

Authorized Place off Use

372W26AD #2201 .40 acres

- District Boundary USBR
- Major Roads
- Road Labels
- Roads
- Quarter Quarters Labels
- Lot Labels
- Taxlots
- Diversion
- Canal All
- Canal Piped
- Canal Open
- Private Line
- Leases 6yr History
- POU District Primary

.40 ac To Transfer

RECEIVED BY OWRD

DEC 31 2012

SALEM, OR




Scale 1" = 314'  
Created: 1/17/2012

www.geoinirrigation.com

DISCLAIMER: This map is intended for display purposes only and is not intended for any legal representations. There are no warranties, expressed or implied, that accompany this product.

12-02

# Medford Irrigation District

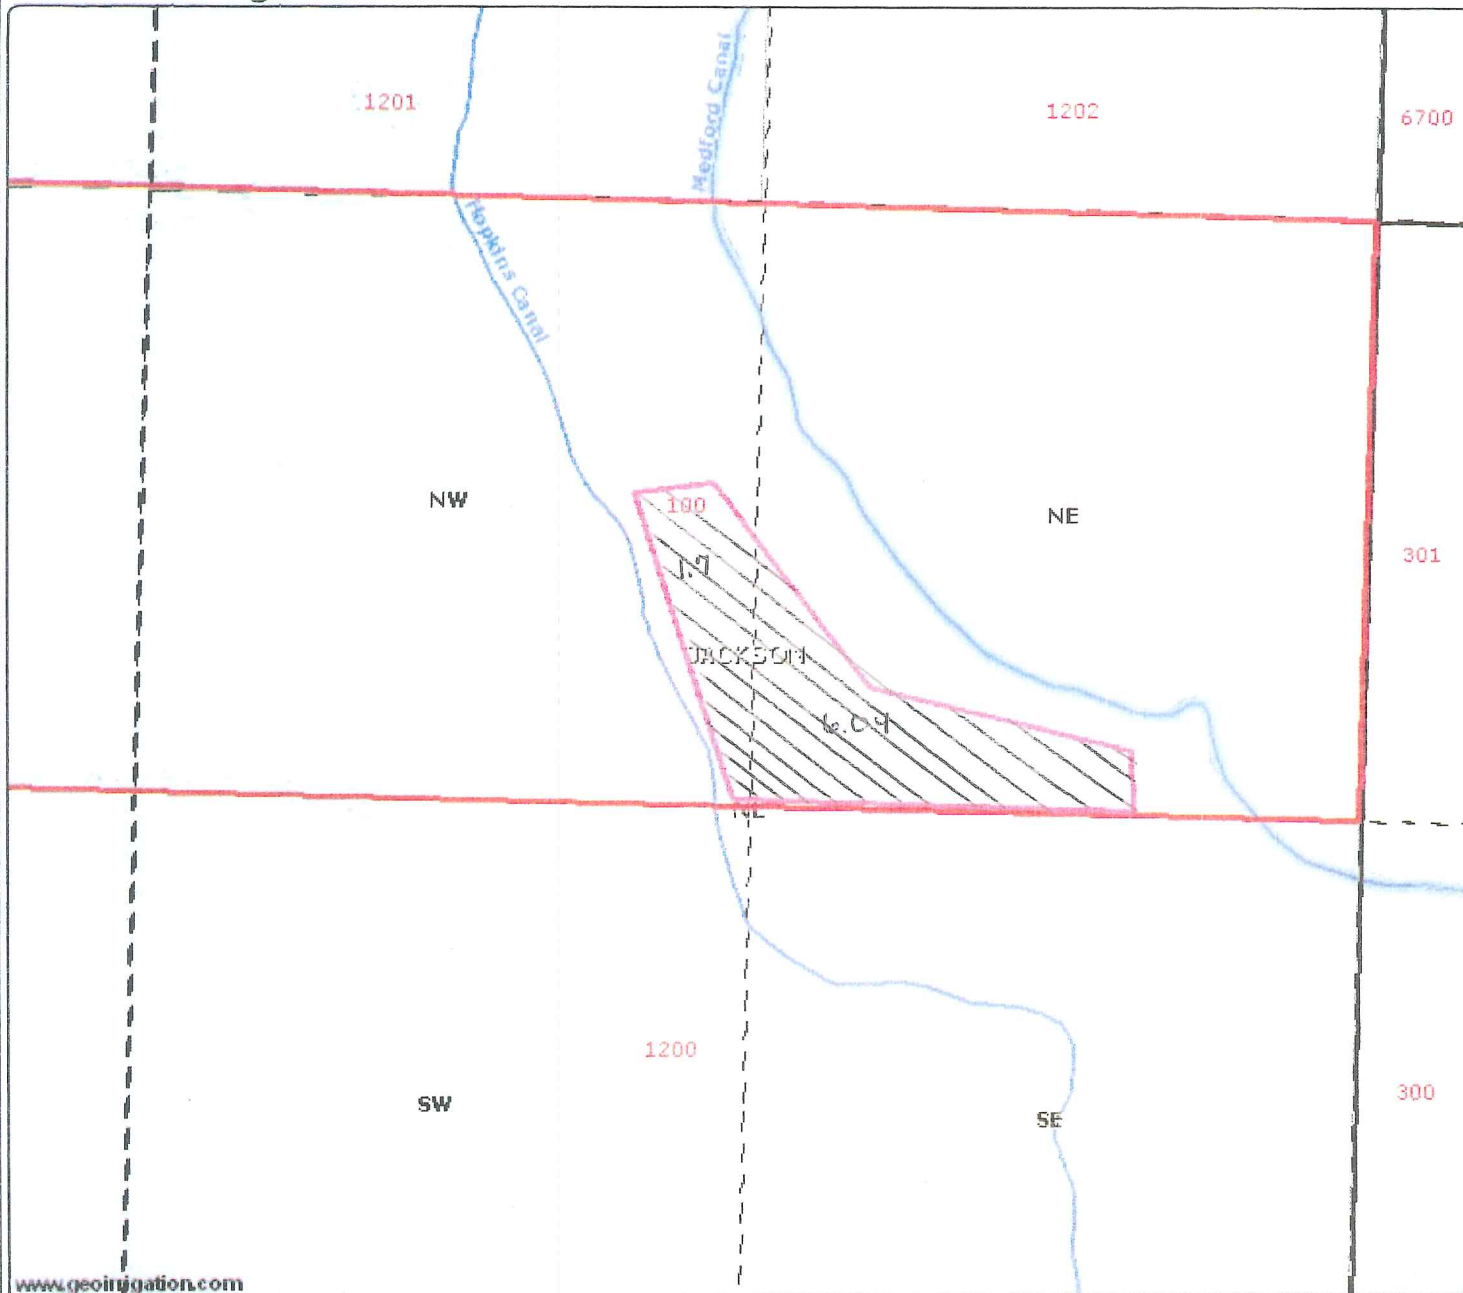

**Proposed Place of Use**  
**361E19#100**  
**7.74 ac.**

- District Boundary USBR
- County Boundary
- Major Roads
- Road Labels
- Township Range
- Sections
- Section Labels
- Quarters
- Quarter Labels
- Quarter Quarters
- Quarter Quarters Labels
- Lot Labels
- Taxlots
- Canal All
- Canal Piped
- Canal Open
- Private Line
- Irrigation Ditches JACK CO



1.7 NWNE  
 6.04 NENE  
**RECEIVED BY OWRD**

**DEC 31 2012**


**SALEM, OR**



Scale 1" = 400'  
 Created: 7/25/2012



# Medford Irrigation District

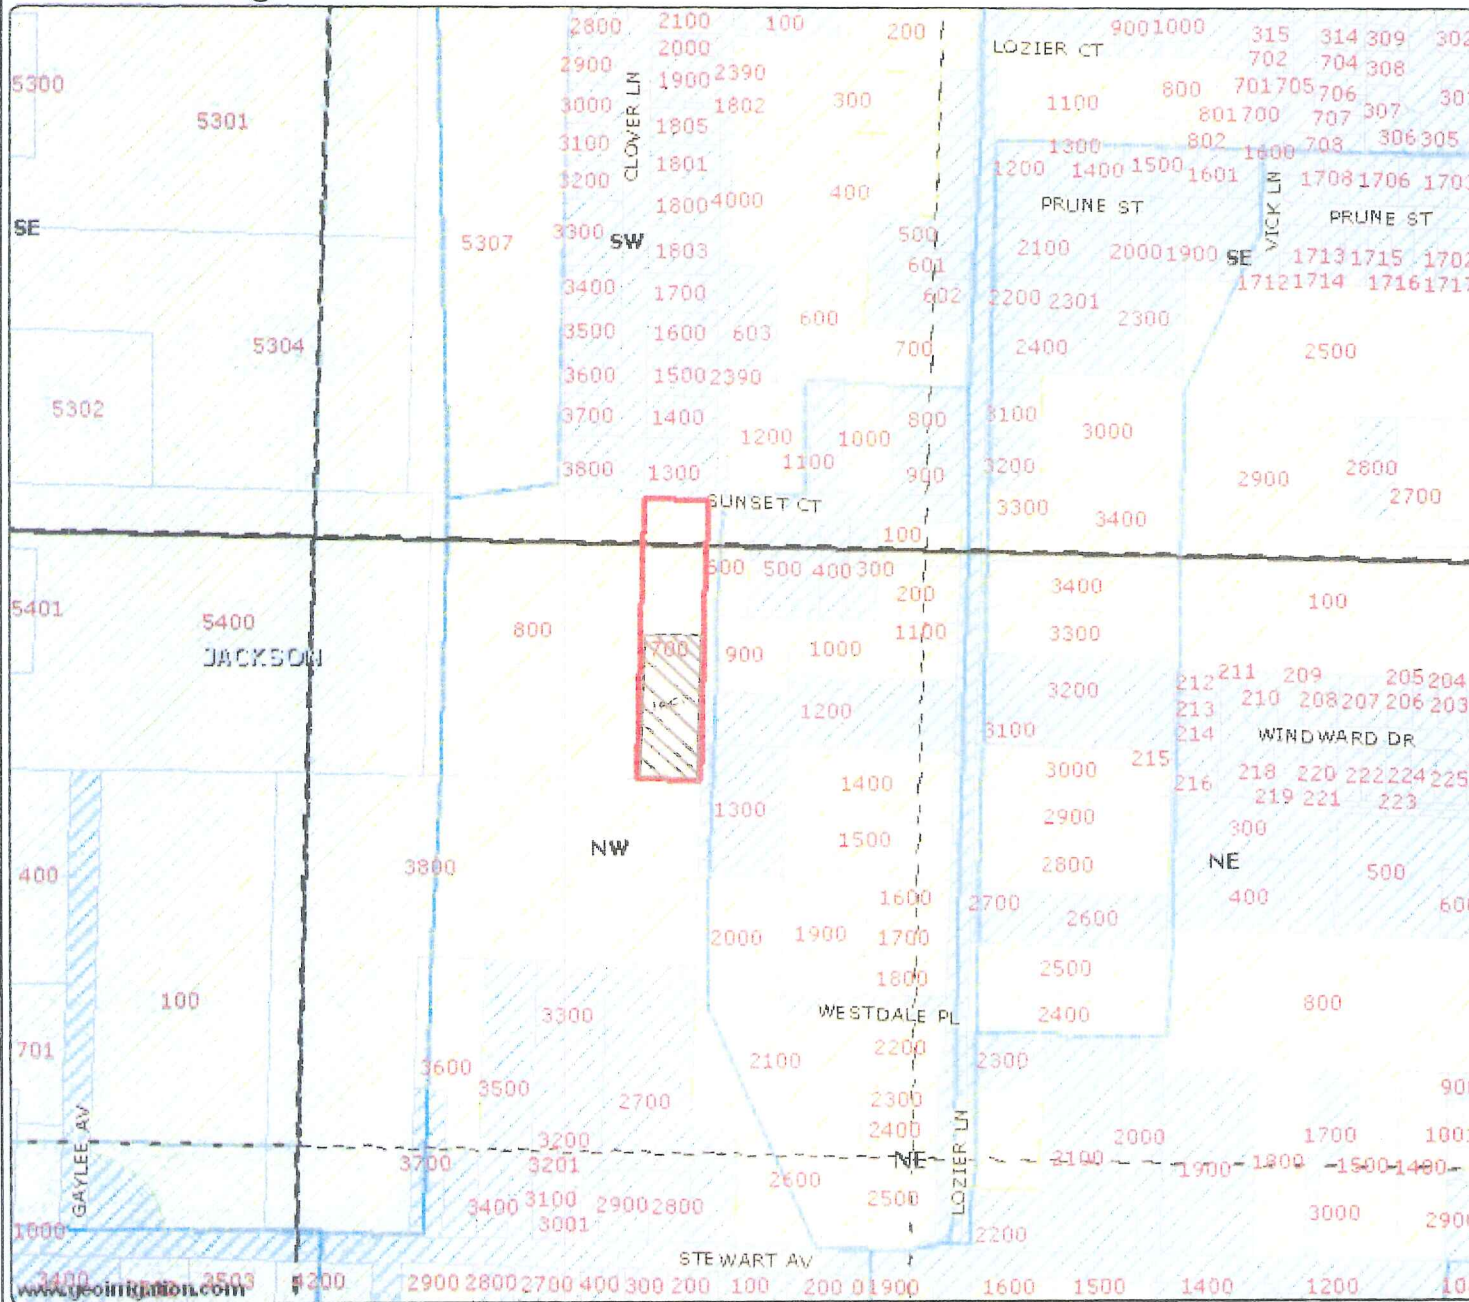

## Authorized Place of Use

37-2W-35AB tl700

NW NE  
1 ACCEL.

- District Boundary USBR
- County Boundary
- Major Roads
- Road Labels
- Township Range
- Sections
- Section Labels
- Quarters
- Quarter Labels
- Quarter Quarters
- Quarter Quarters Labels
- Lot Labels
- Taxlots
- Canal All
- Canal Piped
- Canal Open
- POU District Primary
- POU Other Primary
- POD District Supplemental
- POD Other Supplemental
- Irrigation Ditches JACK CO
- RVCOG Laterals

1 AC. POT. LA. ST. E. 1/4

RECEIVED BY OWRD


DEC 31 2012

SALEM, OR  
Scale: 1" = 400'  
Created: 2/2/2011

DISCLAIMER: This map is intended for display purposes only and is not intended for any legal representations. There are no warranties, expressed or implied, that accompany this product.

1203

# Medford Irrigation District

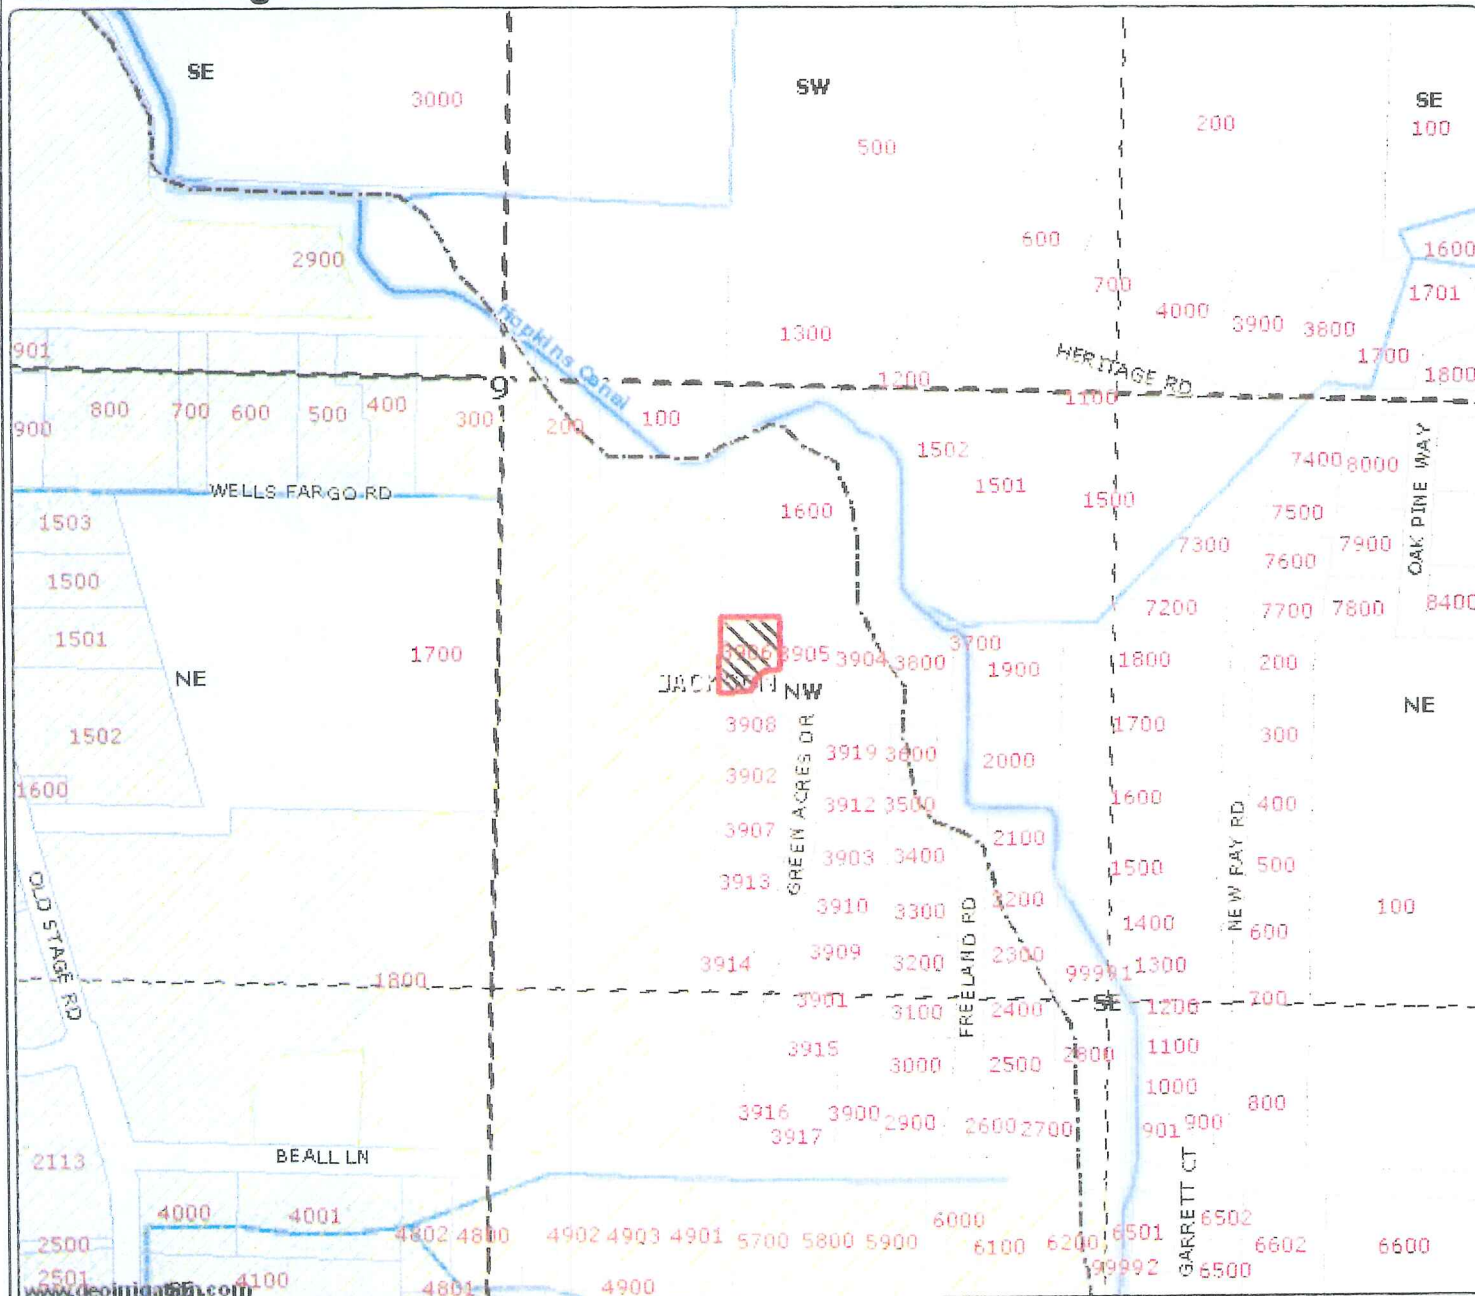

Authorized Place of Use  
372W09D tax lot 3906 .40 ac.

MEDFORD  
NWSW

- District Boundary USBR
- County Boundary
- Major Roads
- Road Labels
- Township Range
- Sections
- Section Labels
- Quarters
- Quarter Labels
- Quarter Quarters
- Quarter Quarters Labels
- Lot Labels
- Taxlots
- Canal All
- Canal Piped
- Canal Open
- POU District Primary
- Irrigation Ditches JACK CO
- RVCOG Laterals

To Transfer  
**RECEIVED BY OWRD**

DEC 31 2012

SALEM, OR



Scale 1" = 400'  
Created: 3/3/2011


www.geomirrigation.com

DISCLAIMER: This map is intended for display purposes only and is not intended for any legal representations. There are no warranties, expressed or implied, that accompany this product.

Old Land  
12-03



# Medford Irrigation District

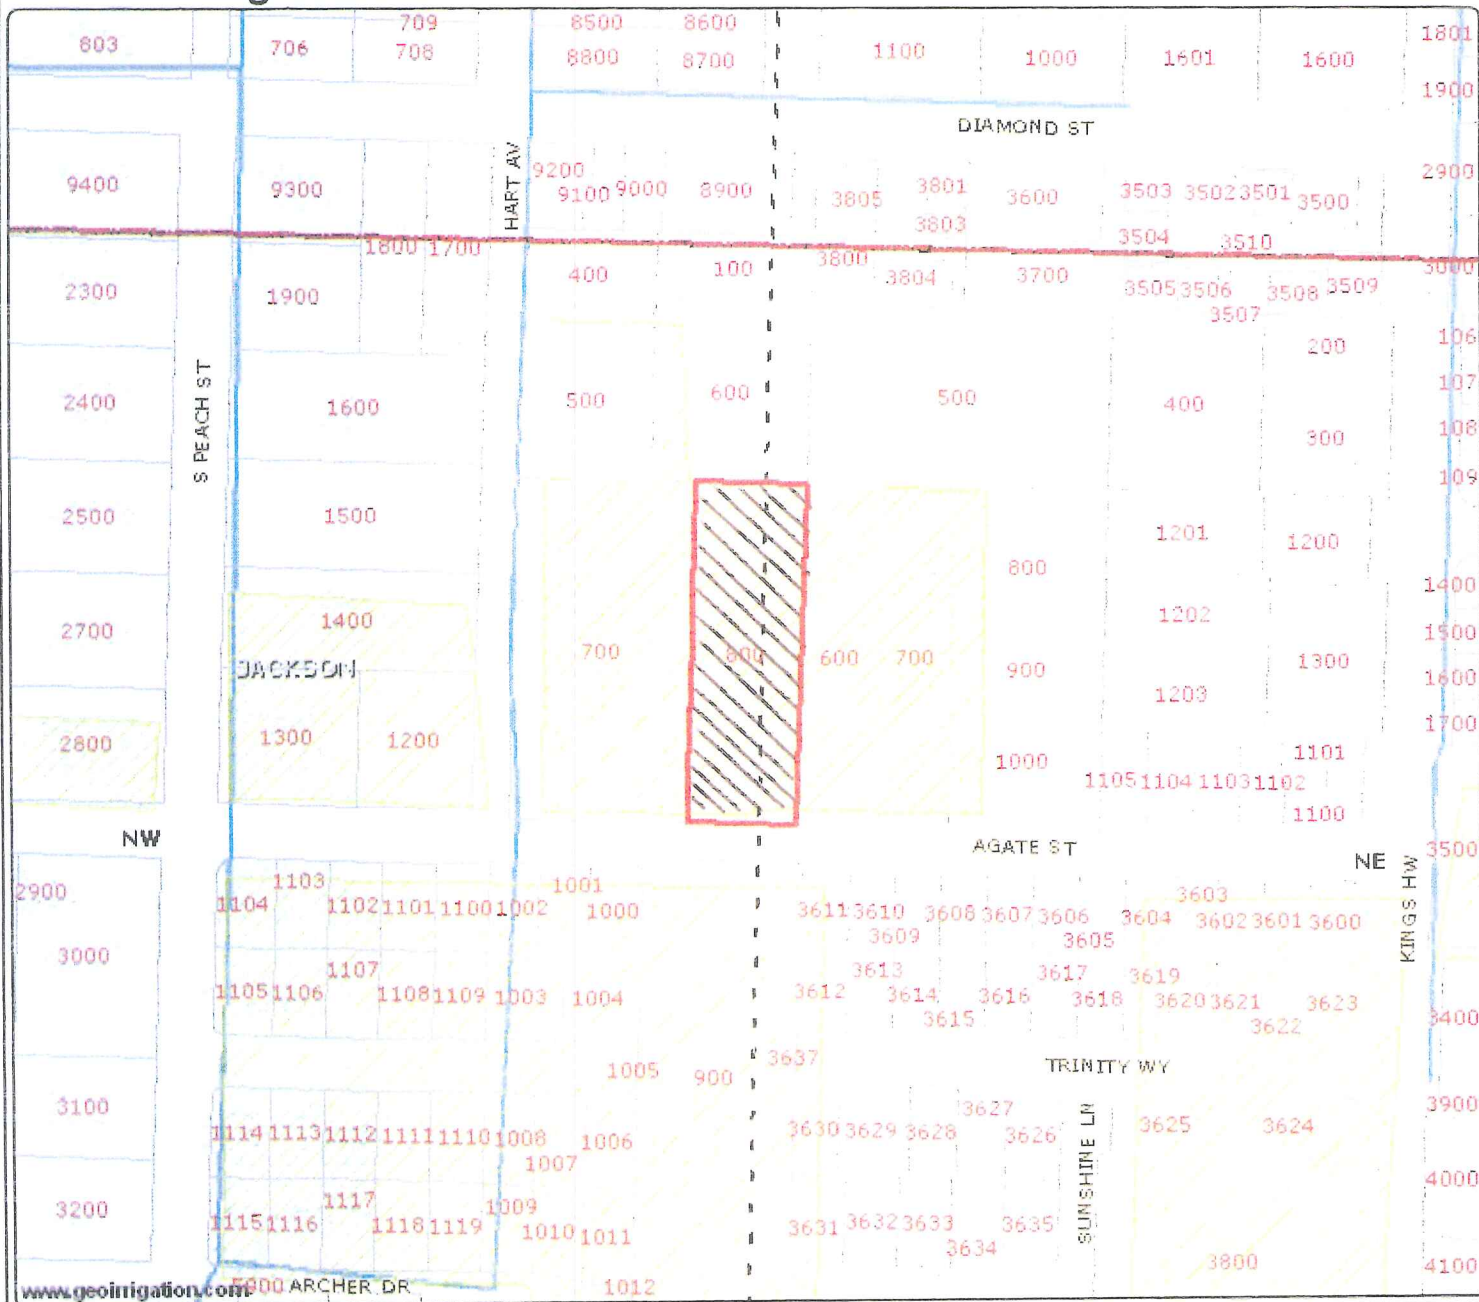

**Authorized Place of Use**  
 382W01AB #800 .90 acres  
 MID

- District Boundary USBR
- County Boundary
- Major Roads
- F5
- Road Labels
- Township Range
- Sections
- Section Labels
- Quarters
- Quarter Labels
- Quarter Quarters
- Quarter Quarters Labels
- Lot Labels
- Taxlots
- Canal All
- Canal Piped
- Canal Open
- POU District Primary
- Irrigation Ditches JACK CO
- RVCOG Laterals

old land  
 To Transfer  
**RECEIVED BY OWRD**


**DEC 31 2012**



DISCLAIMER: This map is intended for display purposes only and is not intended for any legal representations. There are no warranties, expressed or implied, that accompany this product.

12-03

# Medford Irrigation District

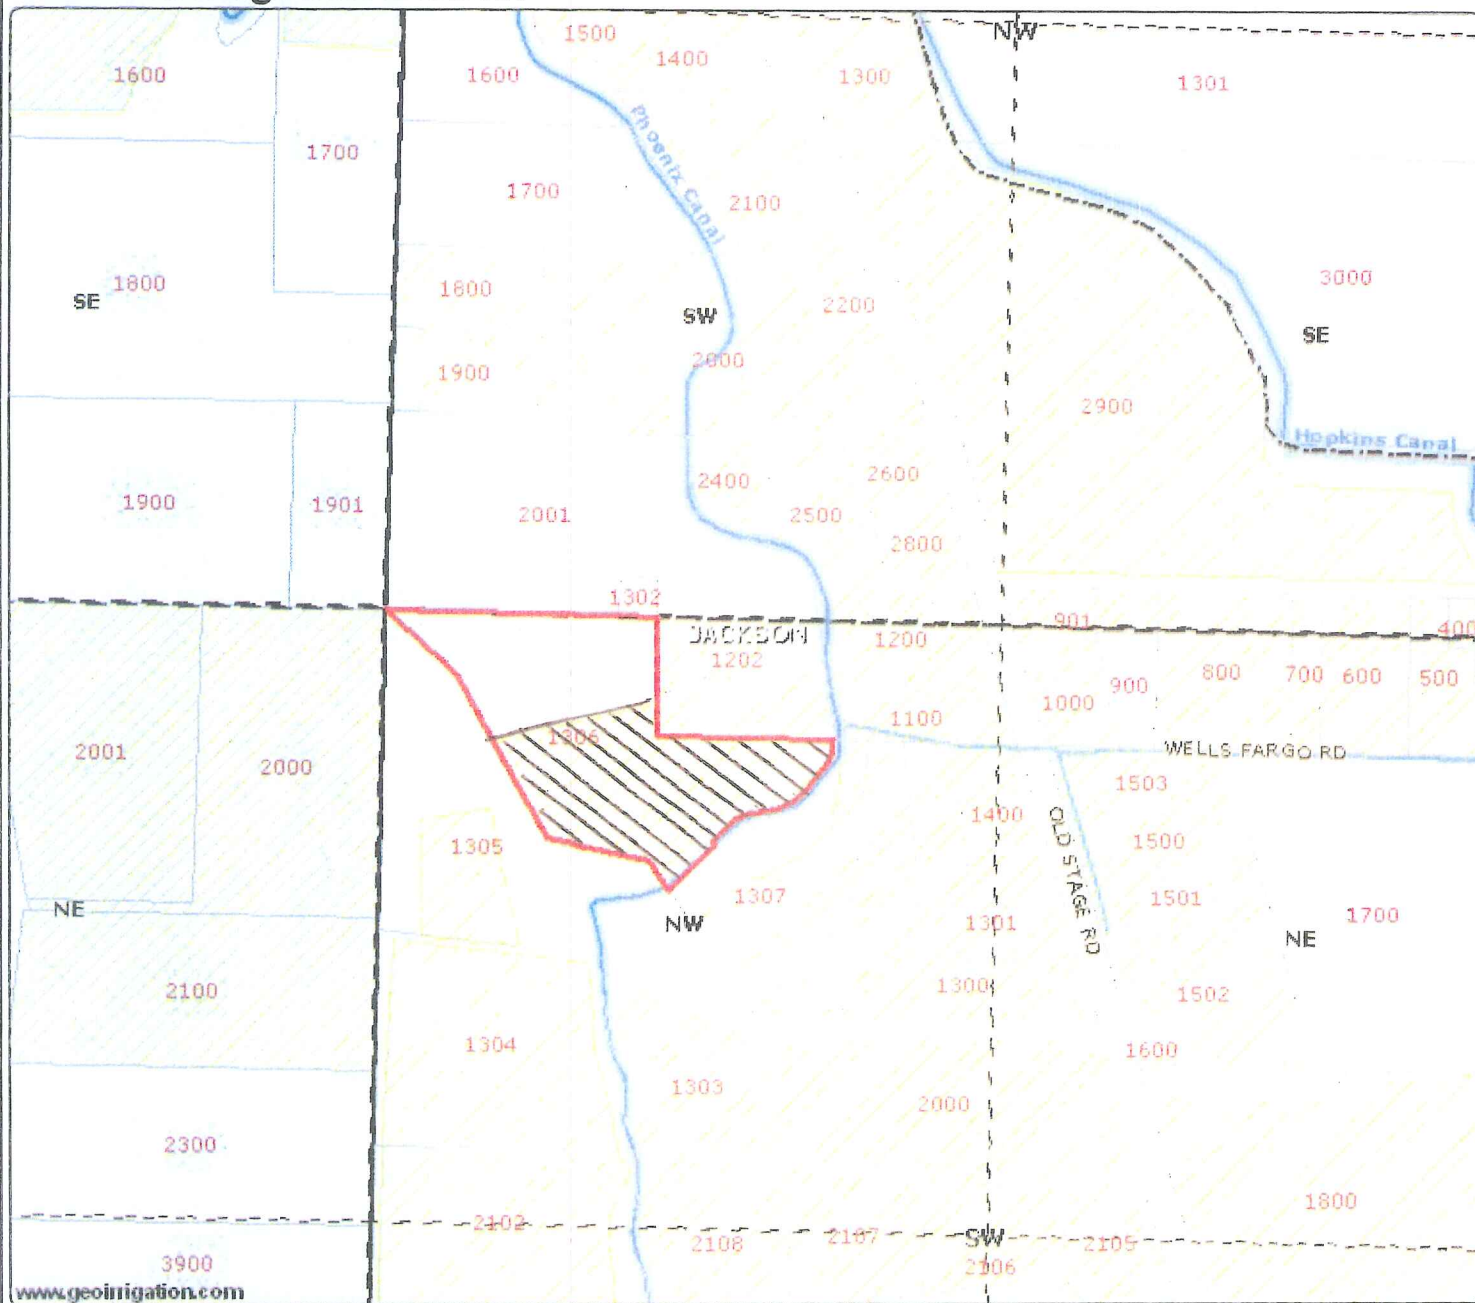

Authorized Place of Use  
372W09C Tax Lot 1306  
3.10 old

land acres  
NW SW  
Central Point

- District Boundary USBR
- County Boundary
- Major Roads
- Road Labels
- Township Range
- Sections
- Section Labels
- Quarters
- Quarter Labels
- Quarter Quarters
- Quarter Quarters Labels
- Lot Labels
- Taxlots
- Canal All
- Canal Piped
- Canal Open
- POI District Primary
- Irrigation Ditches JACK CO
- R/COG Laterals

RECEIVED BY OWRD

DEC 31 2012

SALEM, OR



Scale 1" = 400'  
Created: 3/18/2011


www.geoinirrigation.com

DISCLAIMER: This map is intended for display purposes only and is not intended for any legal representations. There are no warranties, expressed or implied, that accompany this product.

12-03



# Medford Irrigation District

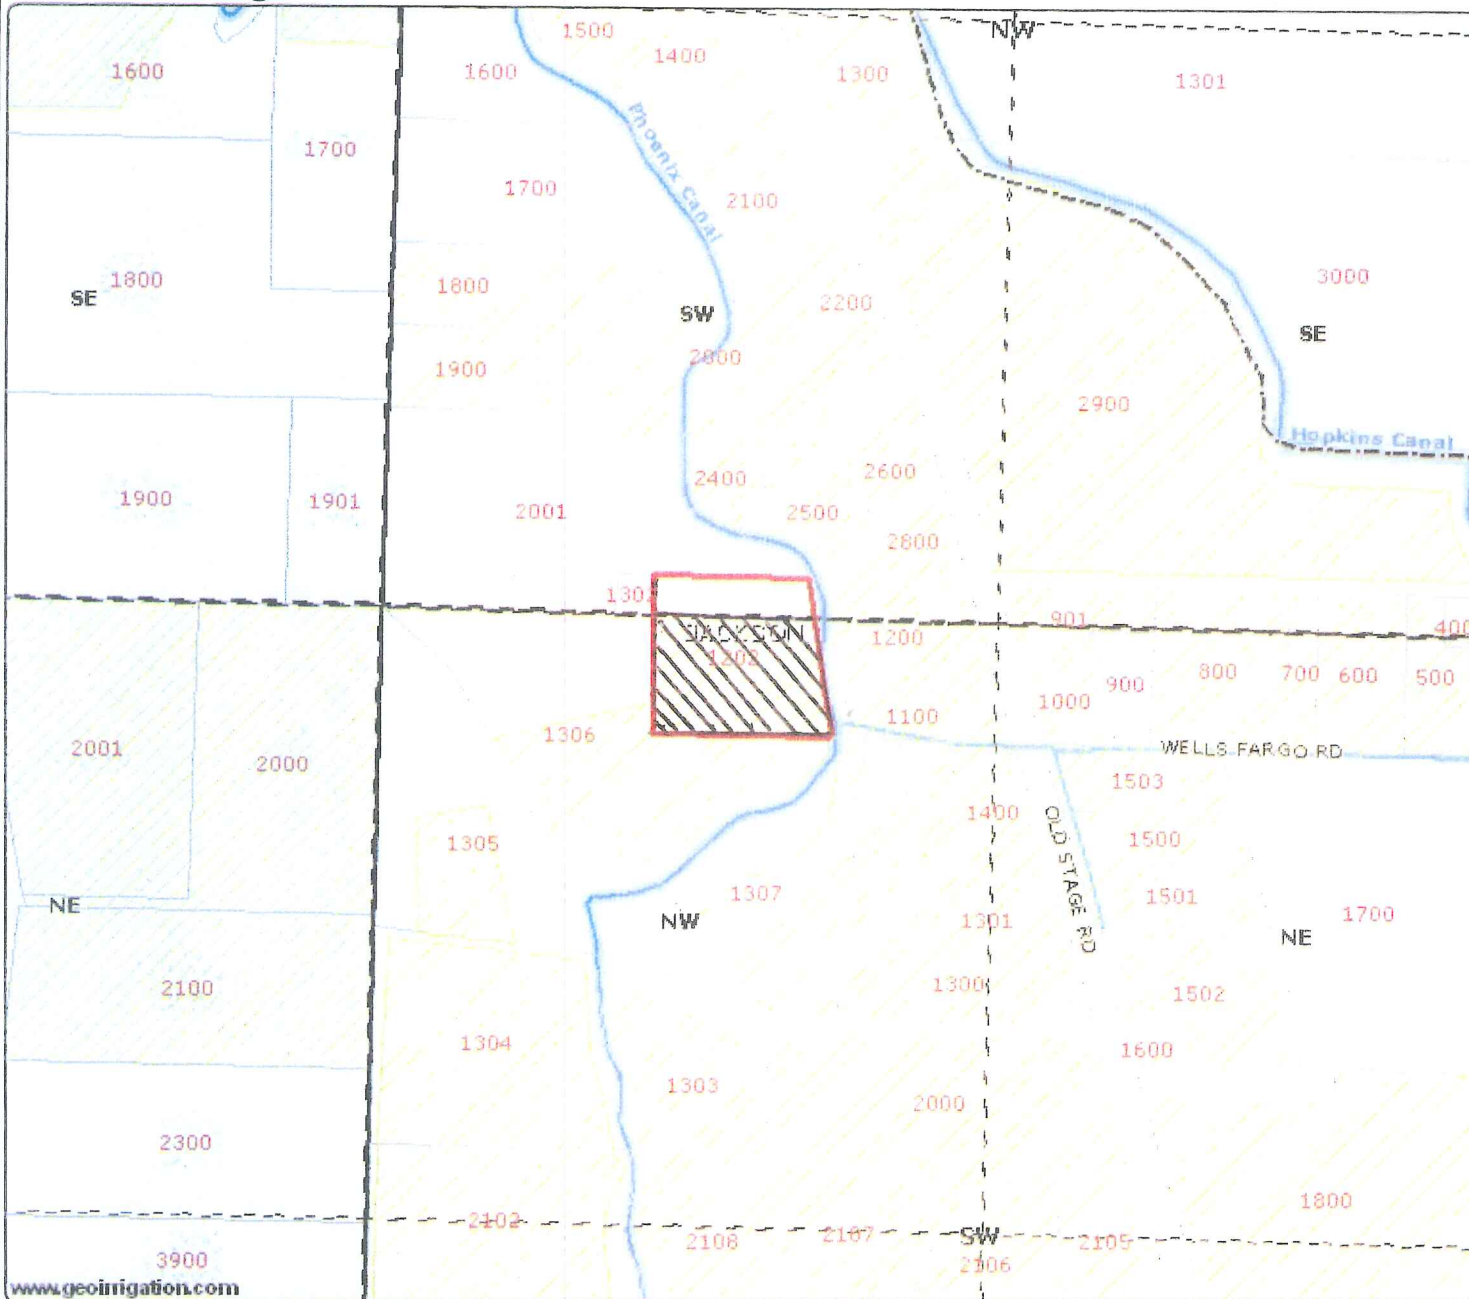

Authorized Place of Use  
372W09C Tax Lot 1202  
2.40 old  
land acres

NWSW  
Central Point

- District Boundary USBR
- County Boundary
- Major Roads
- Road Labels
- Township Range
- Sections
- Section Labels
- Quarters
- Quarter Labels
- Quarter Quarters
- Quarter Quarters Labels
- Lot Labels
- Taxlots
- Canal All
- Canal Piped
- Canal Open
- POU District Primary
- Irrigation Ditches JACK CO
- RVCOG Laterals

2.40 AC to Transfer  
RECEIVED BY OWRD

DEC 31 2012


SALEM, OR  
Scale 1" = 400'  
Created: 3/18/2011

www.geoinigation.com

DISCLAIMER: This map is intended for display purposes only and is not intended for any legal representations. There are no warranties, expressed or implied, that accompany this product.

12-03

# Medford Irrigation District

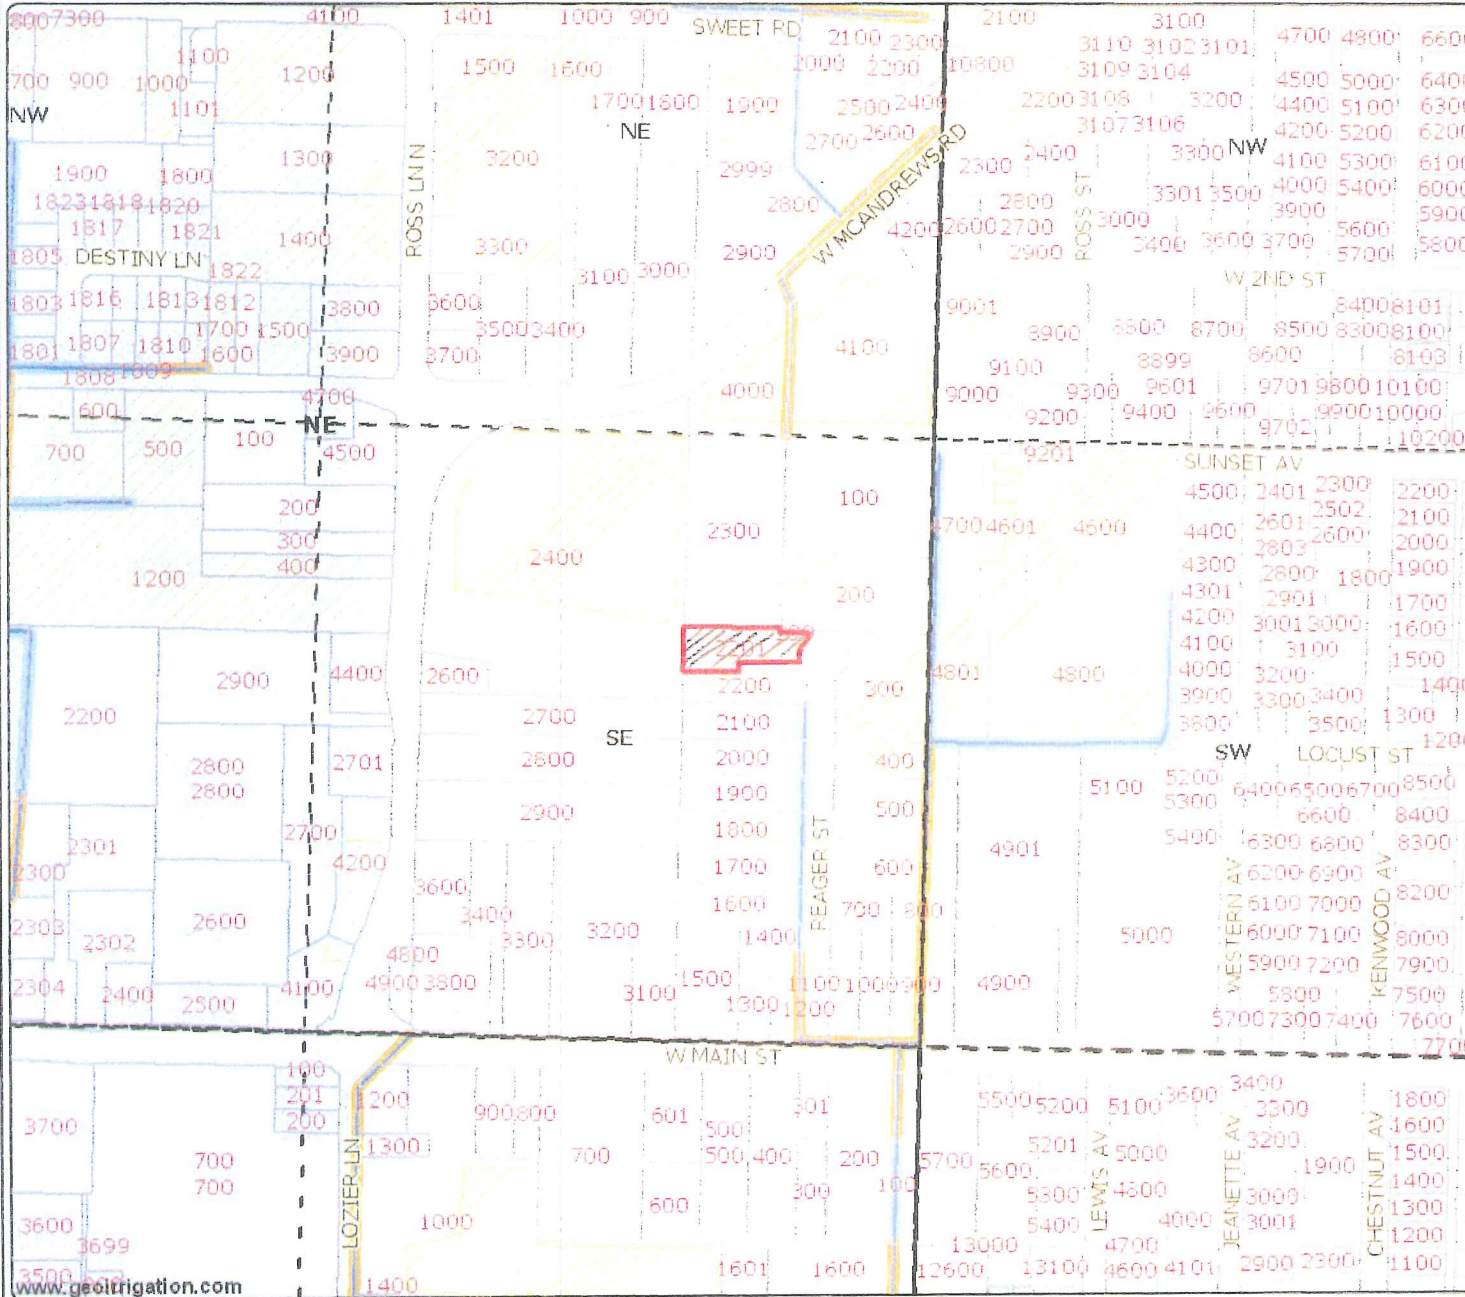

Authorized Place of Use  
372W26AD #2201 .40 ac

SENE

- Major Roads
- Road Labels
- ▭ Township Range
- ▭ Sections
- Section Labels
- ▭ Quarters
- Quarter Labels
- ▭ Quarter Quarters
- Quarter Quarters Labels
- Lot Labels
- Taxlots
- Canal All
- Canal Piped
- Canal Open
- Private Line
- POU District Primary
- Irrigation Ditches JACK CO

.40 To Transfer

RECEIVED BY OWRD

DEC 31 2012

SALEM, OR



Scale 1" = 400'  
Created: 7/13/2012


www.gocirrigation.com

DISCLAIMER: This map is intended for display purposes only and is not intended for any legal representations. There are no warranties, expressed or implied, that accompany this product.

12-03



# Medford Irrigation District

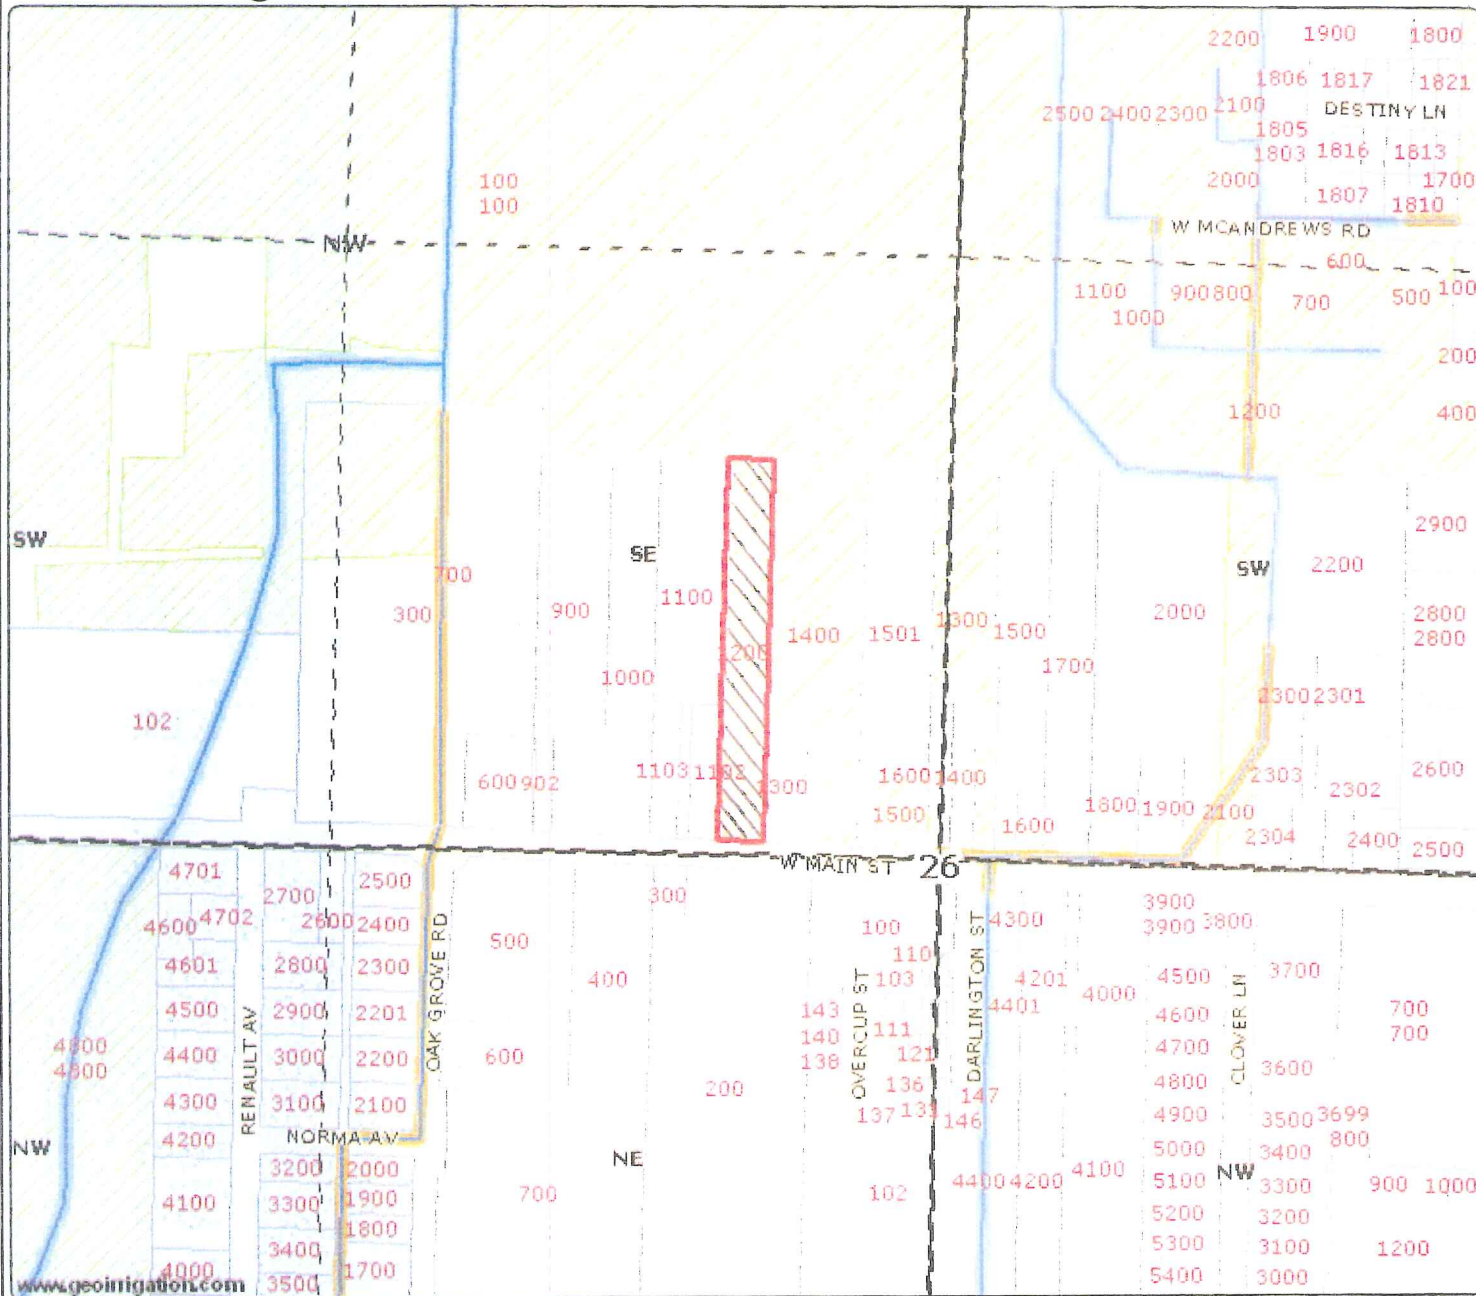

Authorized Place of Use  
372W26B #1200 1.60

ac  
SE NW

- Major Roads
- Road Labels
- ▭ Township Range
- ▭ Sections
- ▭ Section Labels
- ▭ Quarters
- ▭ Quarter Labels
- ▭ Quarter Quarters
- ▭ Quarter Quarters Labels
- ▭ Lot Labels
- ▭ Taxlots
- Canal All
- Canal Piped
- Canal Open
- Private Line
- ▭ POU Dist & Primary
- Irrigation Ditches JACK CO

1.60 To Transfer

RECEIVED BY OWRD

DEC 31 2012

SALEM, OR



Scale 1" = 400'  
Created: 7/13/2012

www.geoirrigation.com

DISCLAIMER: This map is intended for display purposes only and is not intended for any legal representations. There are no warranties, expressed or implied, that accompany this product.

1203

