

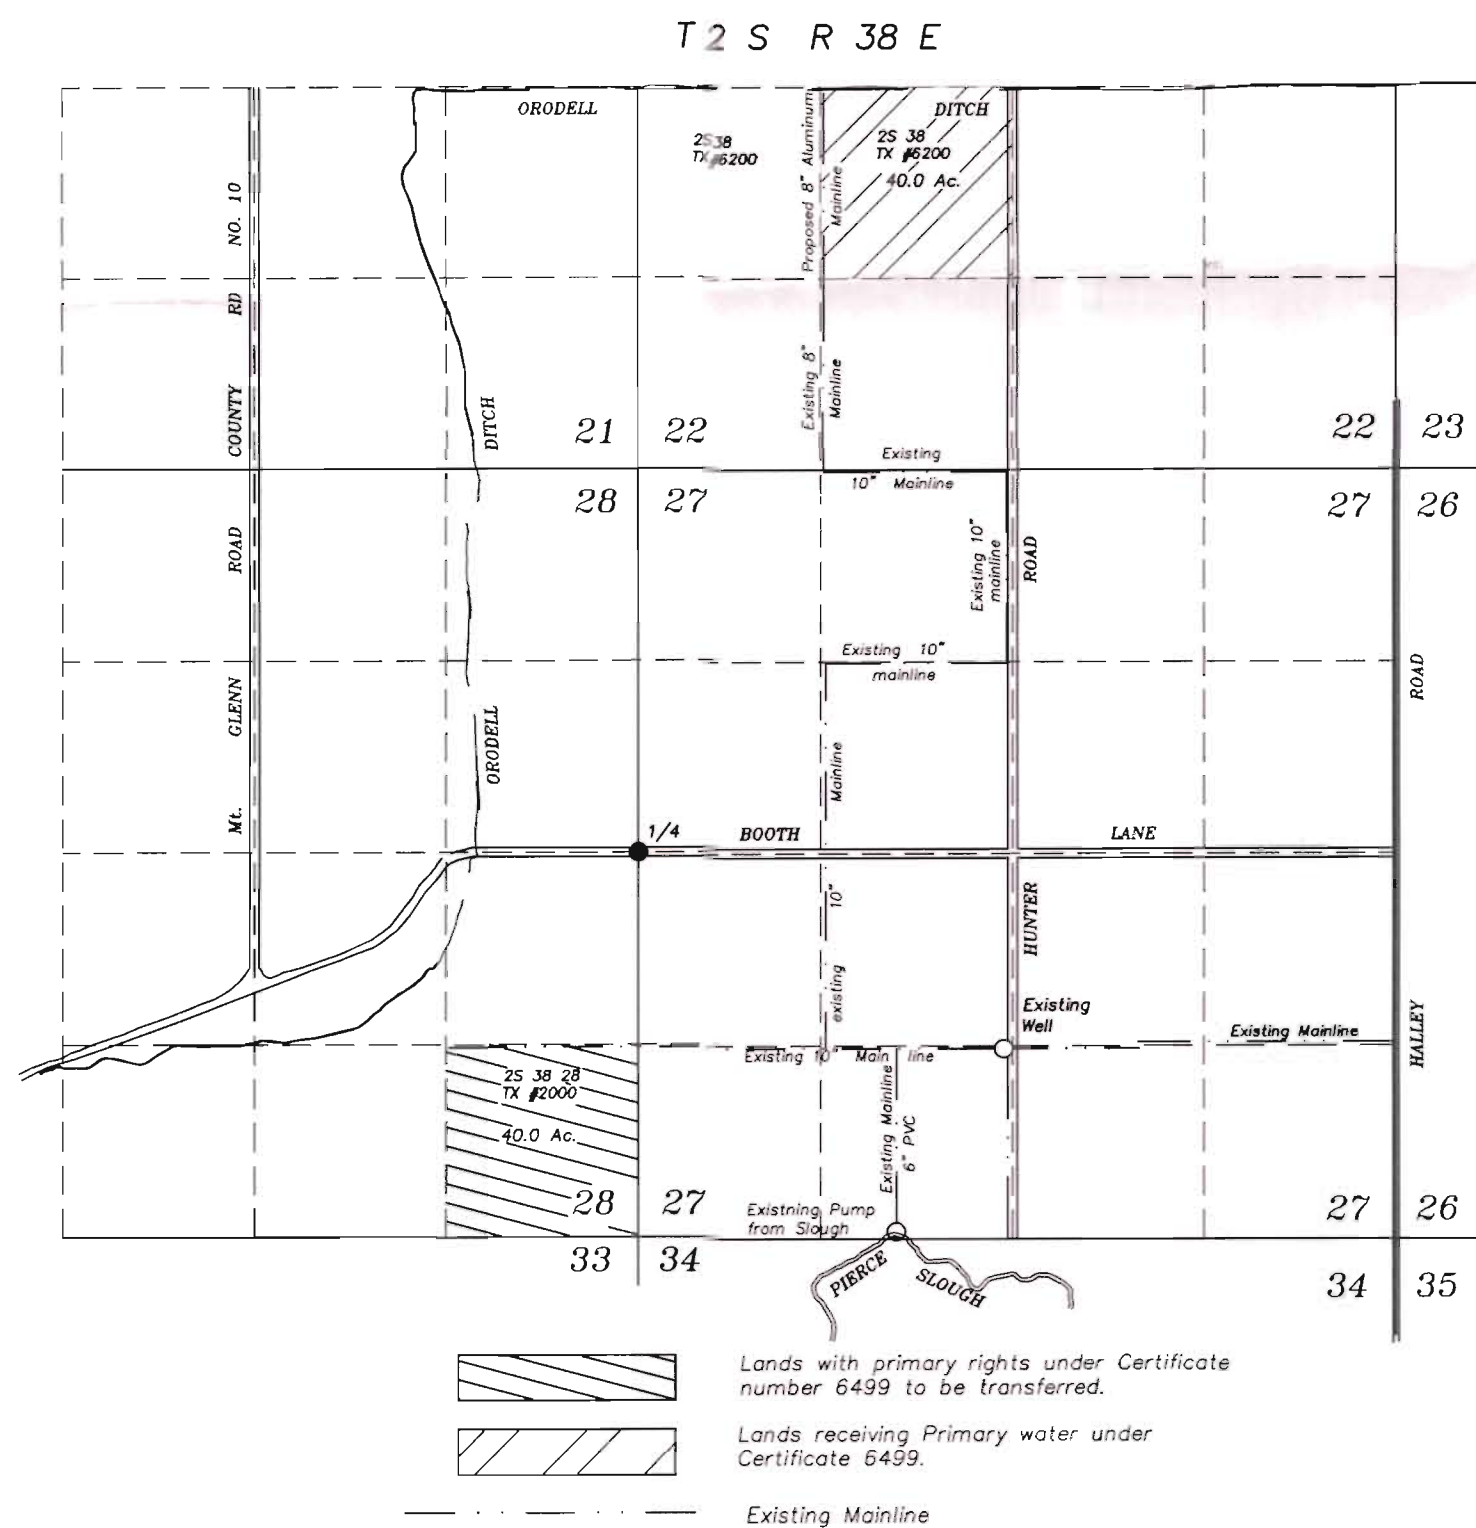


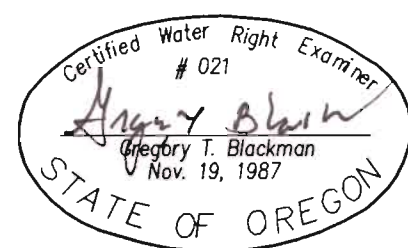

SCALE: 1"=1320'

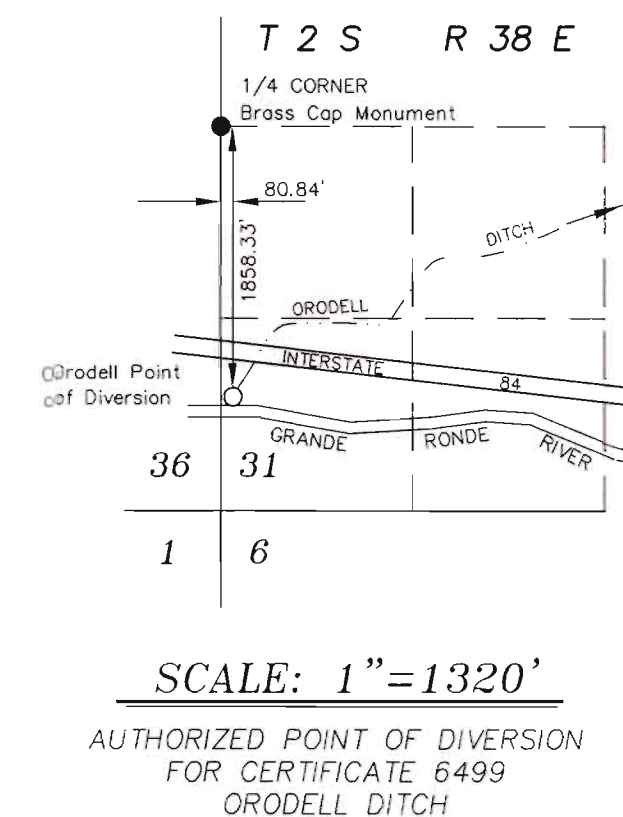

NOTE: The preparation of this map was for the purpose of identifying the location of the proposed water right and has no intent to provide dimensions or location of property ownership lines. Location information shown hereon was furnished by the applicant.

RECEIVED BY OWRD

MAY 10 2013

SALEM, OR

FEBRUARY 25, 2013

APPLICATION MAP FOR TRANSFER OF
PLACE OF USE OF SURFACE WATER
UNDER CERTIFICATE 6499

FOR
AUSTIN AND JEANA BINGAMAN

BY
GREG BLACKMAN WATER RIGHTS
126 RIDGE DRIVE
LA GRANDE, OREGON 97850

APPLICATION NO. _____

PERMIT NUMBER _____