

Map for: Robinson Farms. LLC

Location: The NW 1/4, SW 1/4, SE 1/4 of the SE 1/4 of Section 6, The SE 1/4 of the NE 1/4 of Section 7, and being within the H.D. Martin No. 37 and the J.S. Gwinn No. 43, T. 5 S., R.4 W., Willamette Meridian, Yamhill County, Oregon

William Garrison DLC#40

Tax Lots: 5407 - 100 & 5406 - 300

Date: 20 March 2013

Application No. _____

Scale: 1" = 400'

Existing Point of Diversion under Certificate Volume 16 Page 22179, Permit 19336 which is described as being in the SE 1/4 of the SE 1/4, as projected in the Martin DLC #37, Section 6, T.5 S, R.4W., W.M. (I think this is the same POD as shown in under Certificate Volume 32 Page 40629, Permit 31575 which is described as being 340' North & 400 East of the SW corner of the Martin DLC #37)






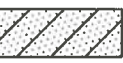
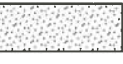

RECEIVED BY OWRD



MAY 28 2013

SALEM, OR

TL4505-502
ROBINSON FARMS, LLC


LEGEND:

-  = Property line
-  = D.L.C. line
-  = Section line
-  = "40" line
-  = Existing water rights under Certificate Volume 16 Page 22179, Permit 19336
-  = Portion to water rights under Certificate Volume 16 Page 22179, Permit 19336 to be transferred "from"
-  = Area of Transfer "to"
-  = Existing Irrigation Mainline

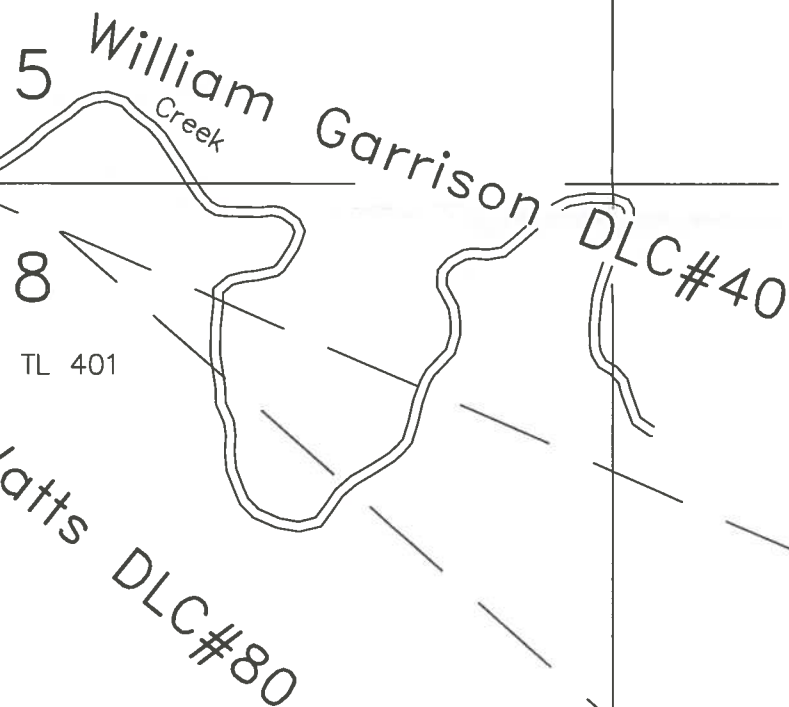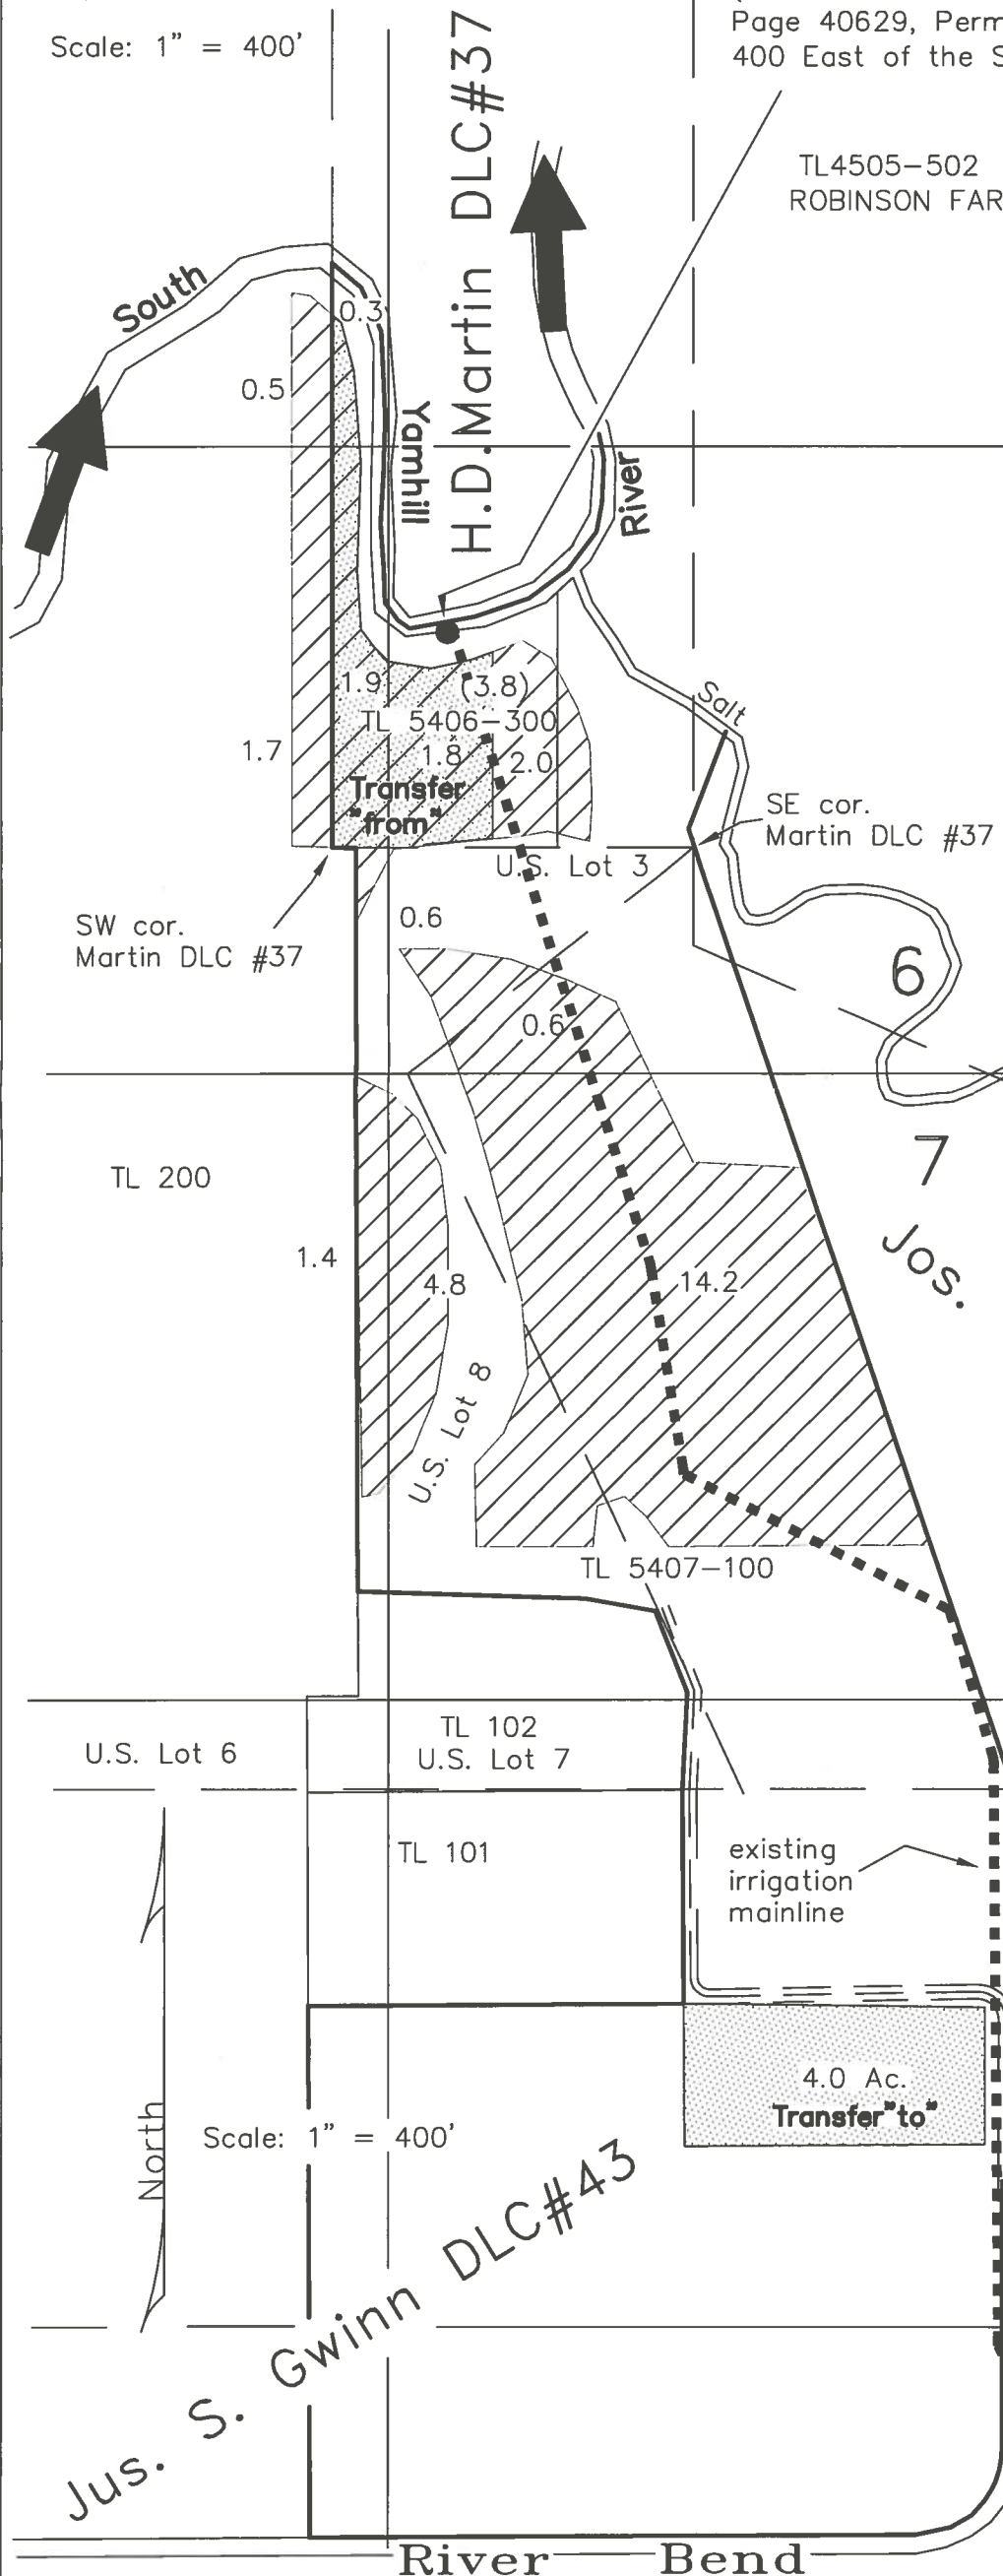

I certify that the information I have provided in this application is an accurate representation of the proposed water use and is true and correct to the best of my knowledge. This map is to be used for the purpose of identifying the location of water right only and is not intended to provide legal dimensions or locations of property ownership lines.

Matt Dunckel
Matt Dunckel, CWRE

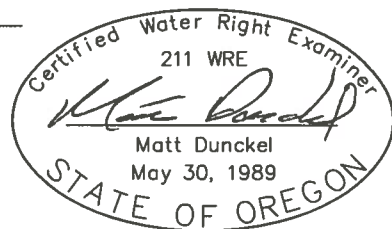

10.1605

7466