


Service Layer Credits: Bureau of Land  
Management and U.S. Forest Service  
Image courtesy of USGS © 2013 Microsoft  
Corporation  
© 2010 NAVTEQ © AND © 2013 Microsoft  
Corporation

bing


T011614

Application Map for Instream Transfers  
of Water Right Certificate No. 81811  
T.4S, R.40E, W.M. Section 13

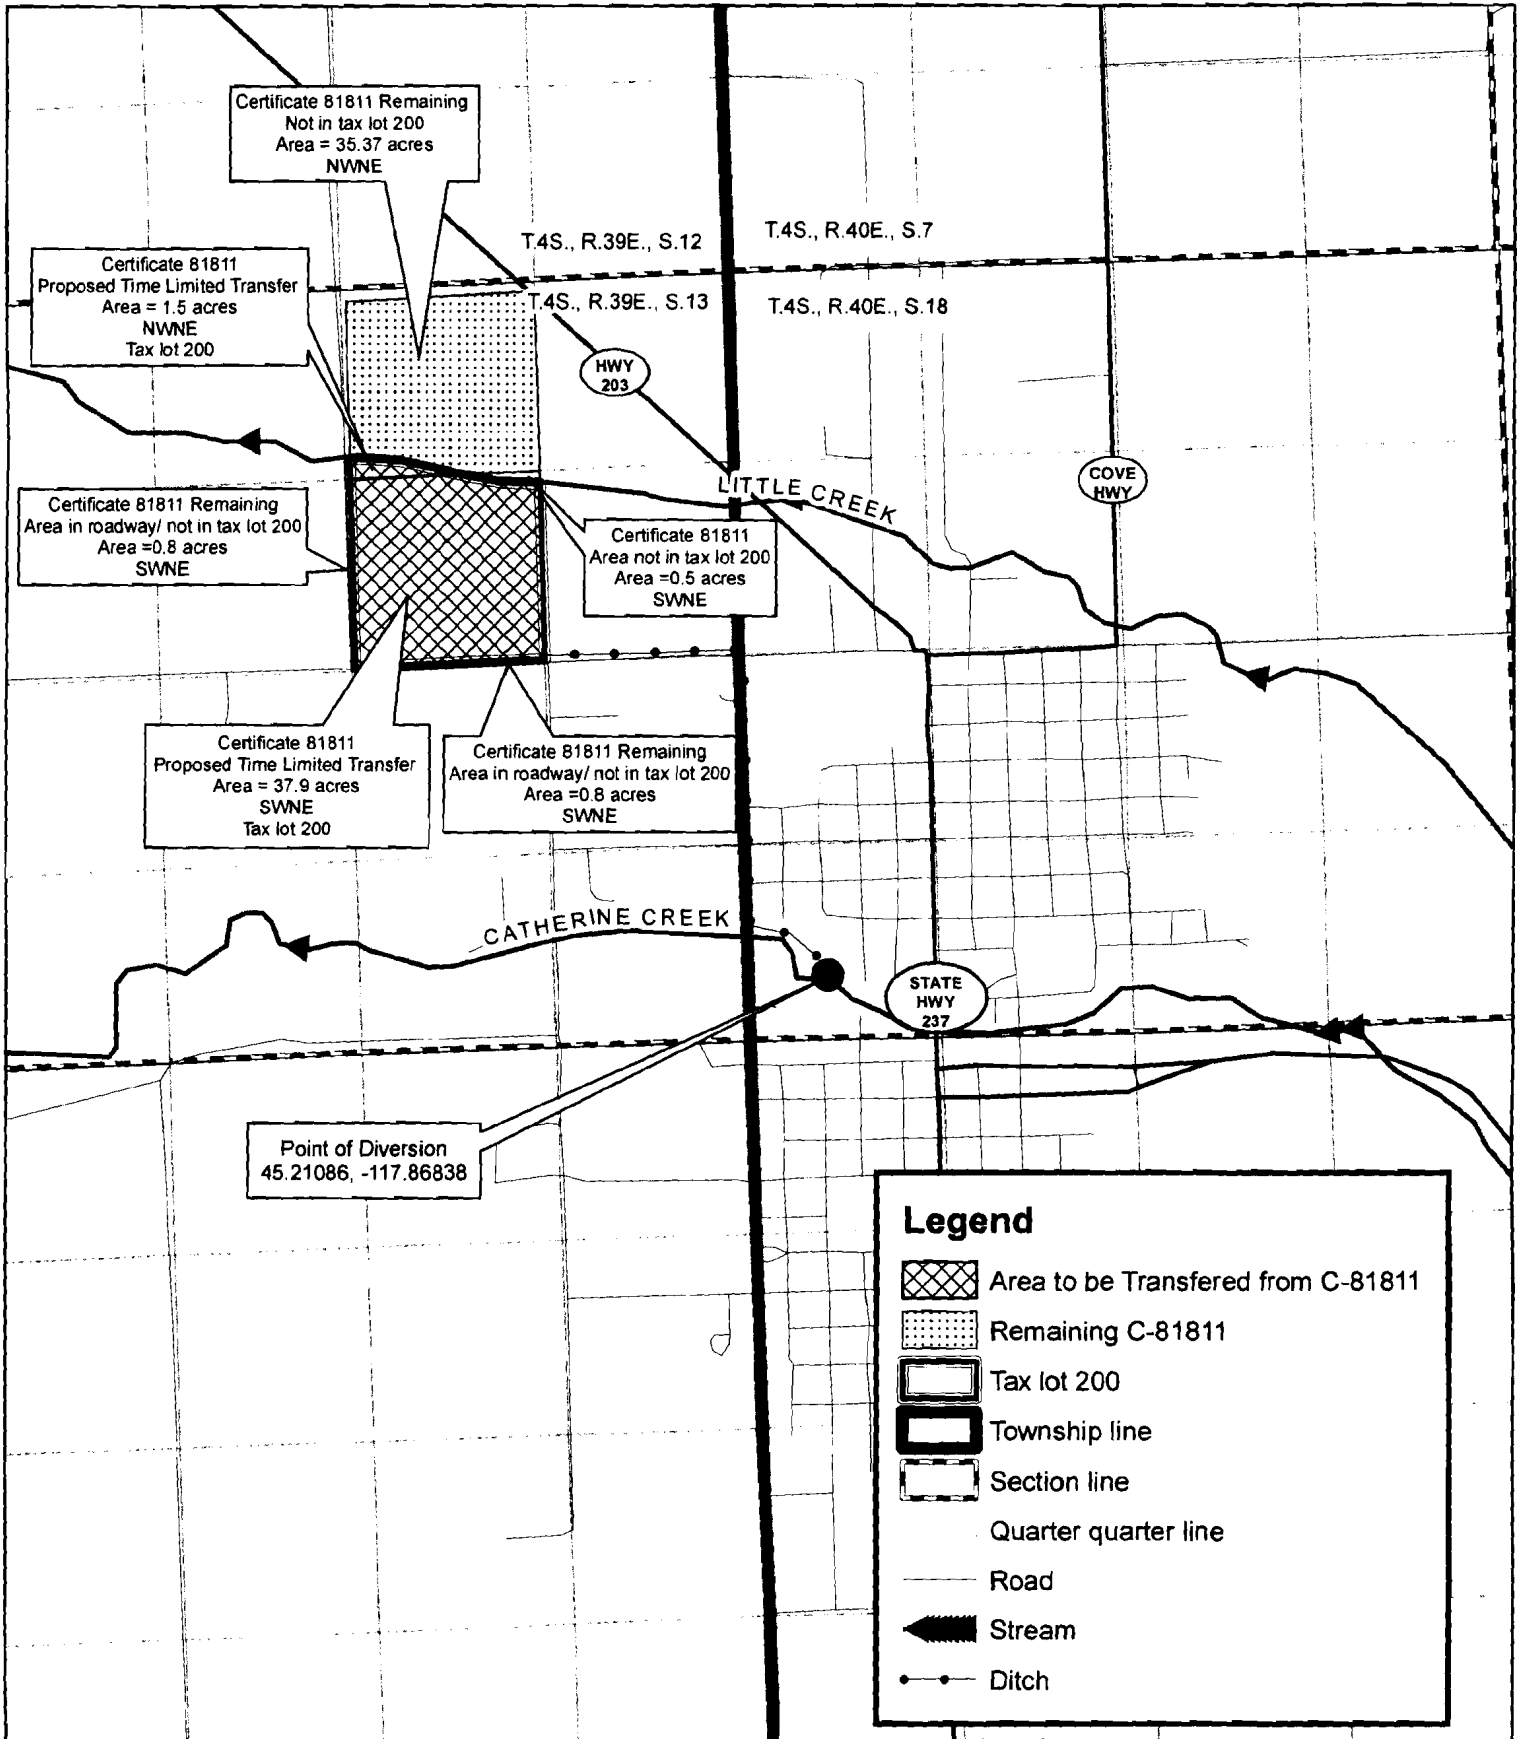

**Legend**

- Area to be Transferred from C-81811
- Remaining C-81811
- Tax lot 200
- Township line
- Section line
- Quarter quarter line
- Road
- Stream
- Ditch

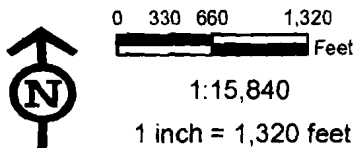

This map is for the purpose of identifying the location of the water right only and is not intended to provide legal dimensions or locations of property ownership lines.

1011614