


WATER RIGHTS EXCHANGE APPLICATION MAP

PERMIT NO. S-2346/CERTIFICATE NO. S-6424
 LOCATED IN TOWNSHIP 29 SOUTH, RANGE 12 WEST, SECTIONS 22, 23 & 27

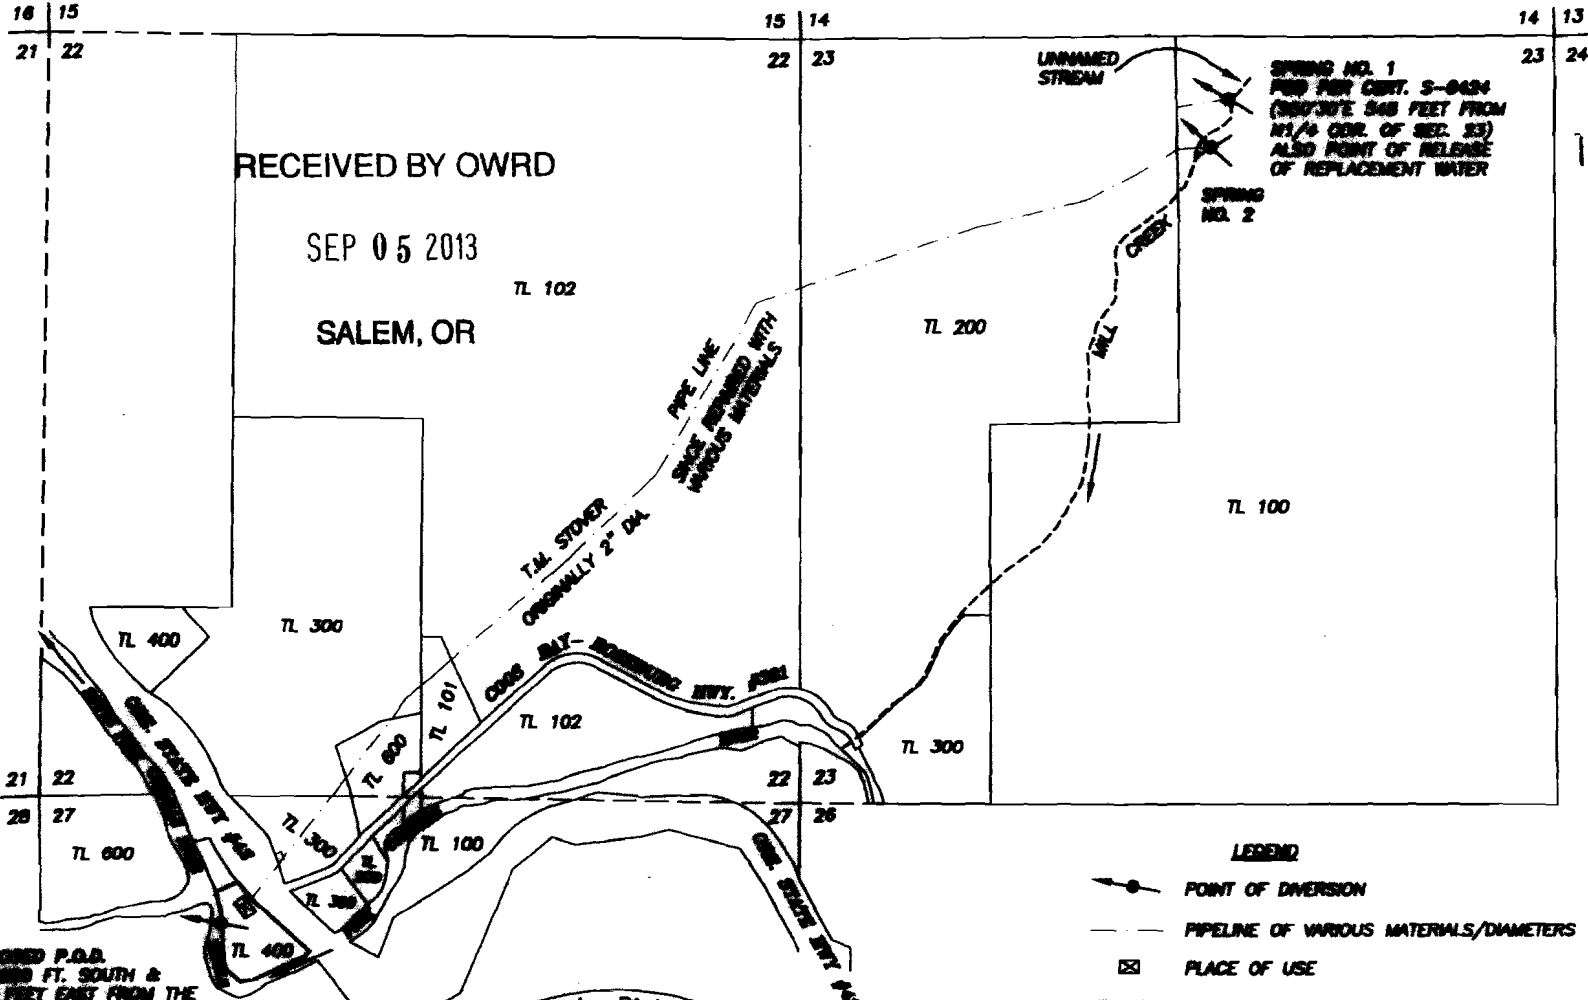


1011662



SCALE
1" = 1320 FT.

PROPOSED P.O.D.
LIES 600 FT. SOUTH &
700 FEET EAST FROM THE
NORTHWEST CORNER OF
SECTION 27

NOTE:
CURRENTLY PLACE OF USE
HAS SEVERAL STORAGE
TANKS TOTALING
APPROXIMATELY 14,500
GALLONS OF STORAGE

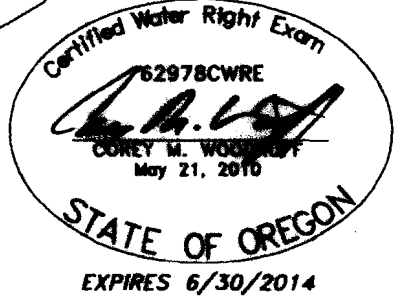

- LEGEND**
- POINT OF DIVERSION
 - PIPELINE OF VARIOUS MATERIALS/DIAMETERS
 - PLACE OF USE

Stuntzner		705 S. 4TH ST. P.O. BOX 118 COOS BAY, OREGON 97420	PHONE: (541) 267-2872 FAX: (541) 267-0588 www.stuntzner.com
Engineering & Forestry, Inc.		Engineering - Land Surveying - Forestry - Land Planning - Water Rights	
JOB #: 113-102	PREPARED FOR:	Steven Hebert Coos Bay, Oregon	
DATE: August 2013	DRAWN BY: CHW		
CHECKED BY: DNG	FILE NAME: 113-102 Hebert ROTATED.dwg	SHEET 1 OF 1	