


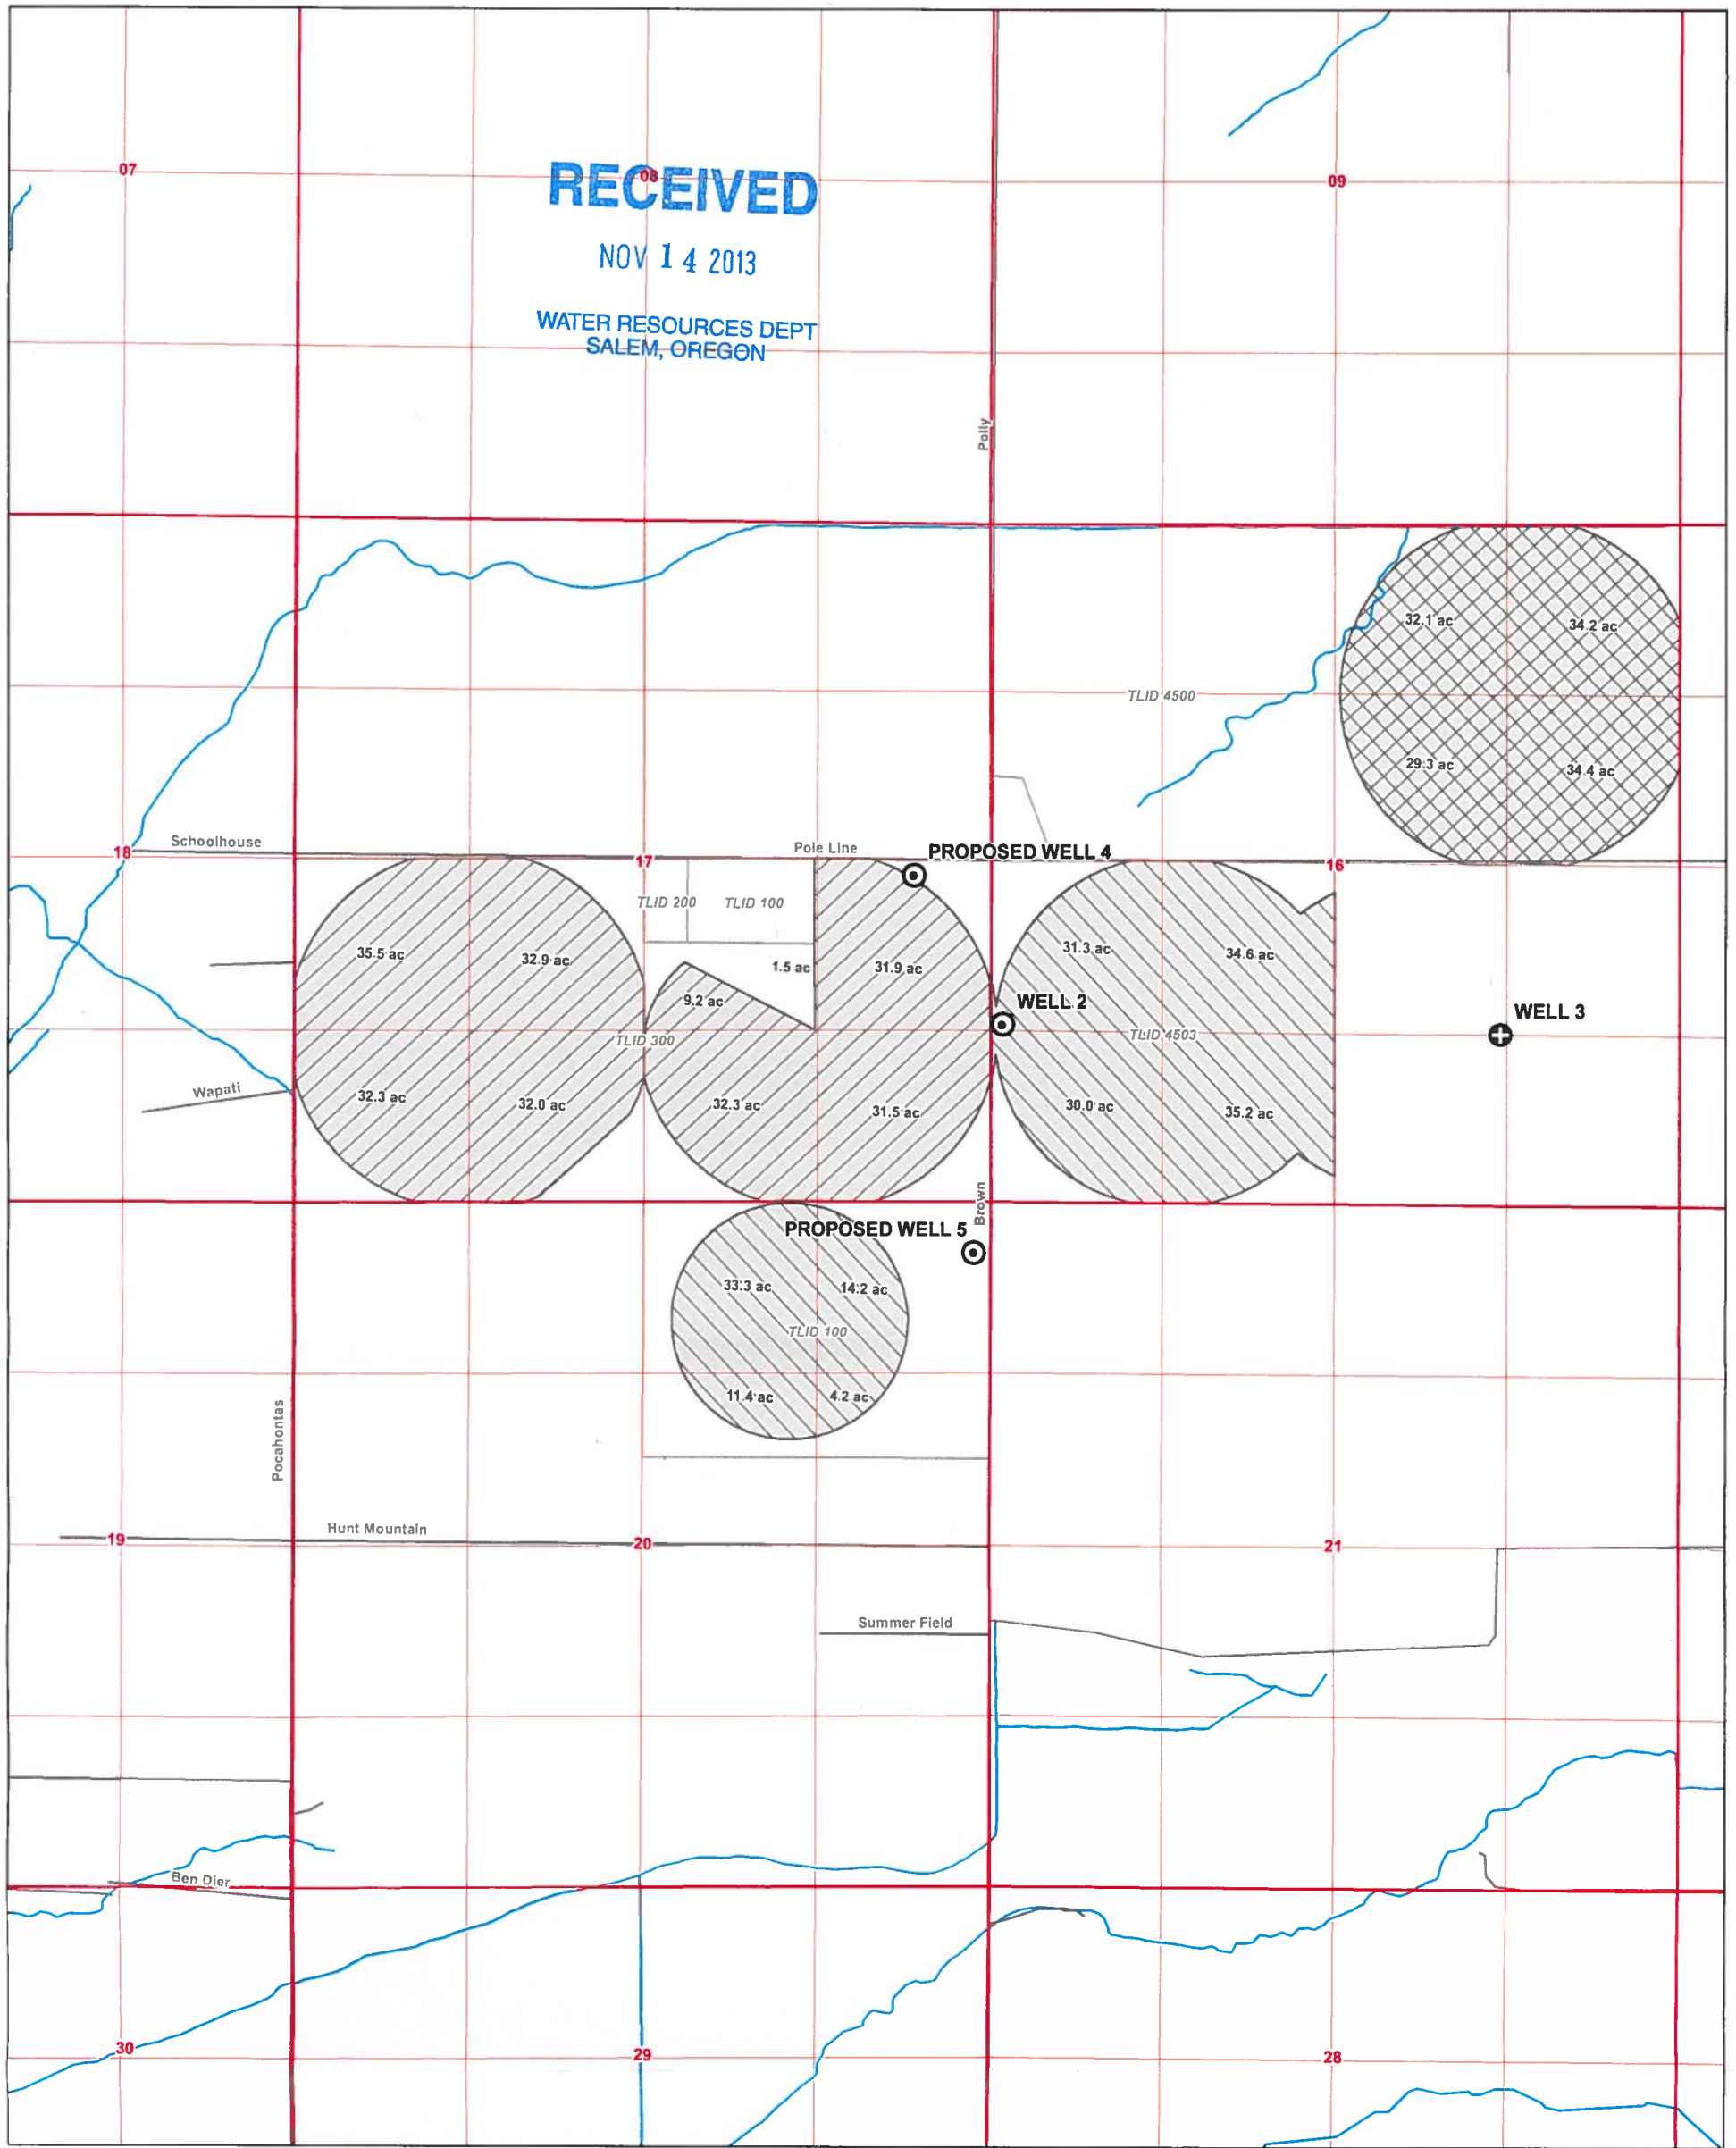

LEGEND

- | | |
|--|--------------------|
| ⊙ Point of Appropriation (POA) | All Other Features |
| ⊕ POA Not Involved in Transfer | ☐ Tax Lot |
| Place of Use | — Street |
| ▨ Certificate 52712 | ~ Watercourse |
| ▩ Certificate 52849 | ■ Waterbody |
| ▩ Certificate 52849, Not Involved in this Transfer | |

POA Location Description


Well 2
Located 1,210 feet South and 50 feet East from the West quarter corner of Section 16, Township 8 South, Range 39 East (W.M.)

Well 3
Located 1,320 feet North and 1,370 feet West from the SE corner of Section 16, Township 8 South, Range 39 East (W.M.)

Proposed Well 4
Located 2,475 feet North and 600 feet West from the SE corner of Section 17, Township 8 South, Range 39 East (W.M.)

Proposed Well 5
Located 400 feet South and 130 feet West from the NE corner of Section 20, Township 8 South, Range 39 East (W.M.)

Certified Water Rights Examiner Stamp

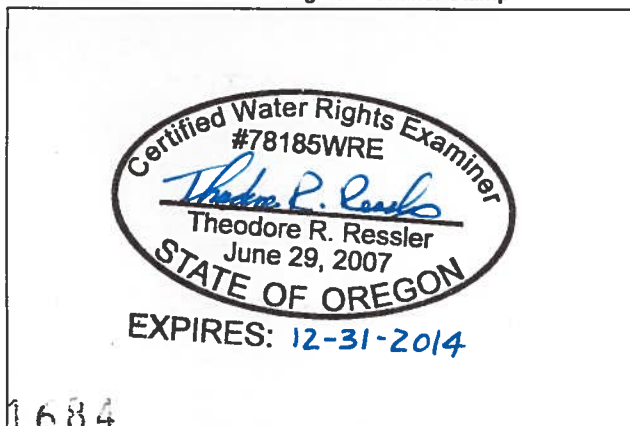

Application for a Water Right Transfer

Blatchford Farms
Township 8 South, Range 39 East (W.M.)
Baker County, Oregon

Disclaimer
This map was prepared for the purpose of identifying the location of a water right only and it is not intended to provide legal dimensions or location of property ownership lines.

Map Notes
Date: November 14, 2013
Data Sources: OWRD, ESRI
Prepared By: GSI Water Solutions, Inc.



0 660 1,320 1,980
Feet

