


AUG 22 2013


SALEM, OR

TRANSFER MAP TO ACCOMPANY APPLICATION
TO TEMPORARILY CHANGE PLACE OF USE &
ADD TWO POINTS OF APPROPRIATION FOR
J.R. SIMPLOT SELF-DECLARATION OF
REVOCABLE TRUST

"FROM" TAX LOT 500
IN SECTIONS 7, 8, 17, AND 18, TOWNSHIP 33 SOUTH, RANGE 19 EAST, W.M.
LAKE COUNTY, OREGON

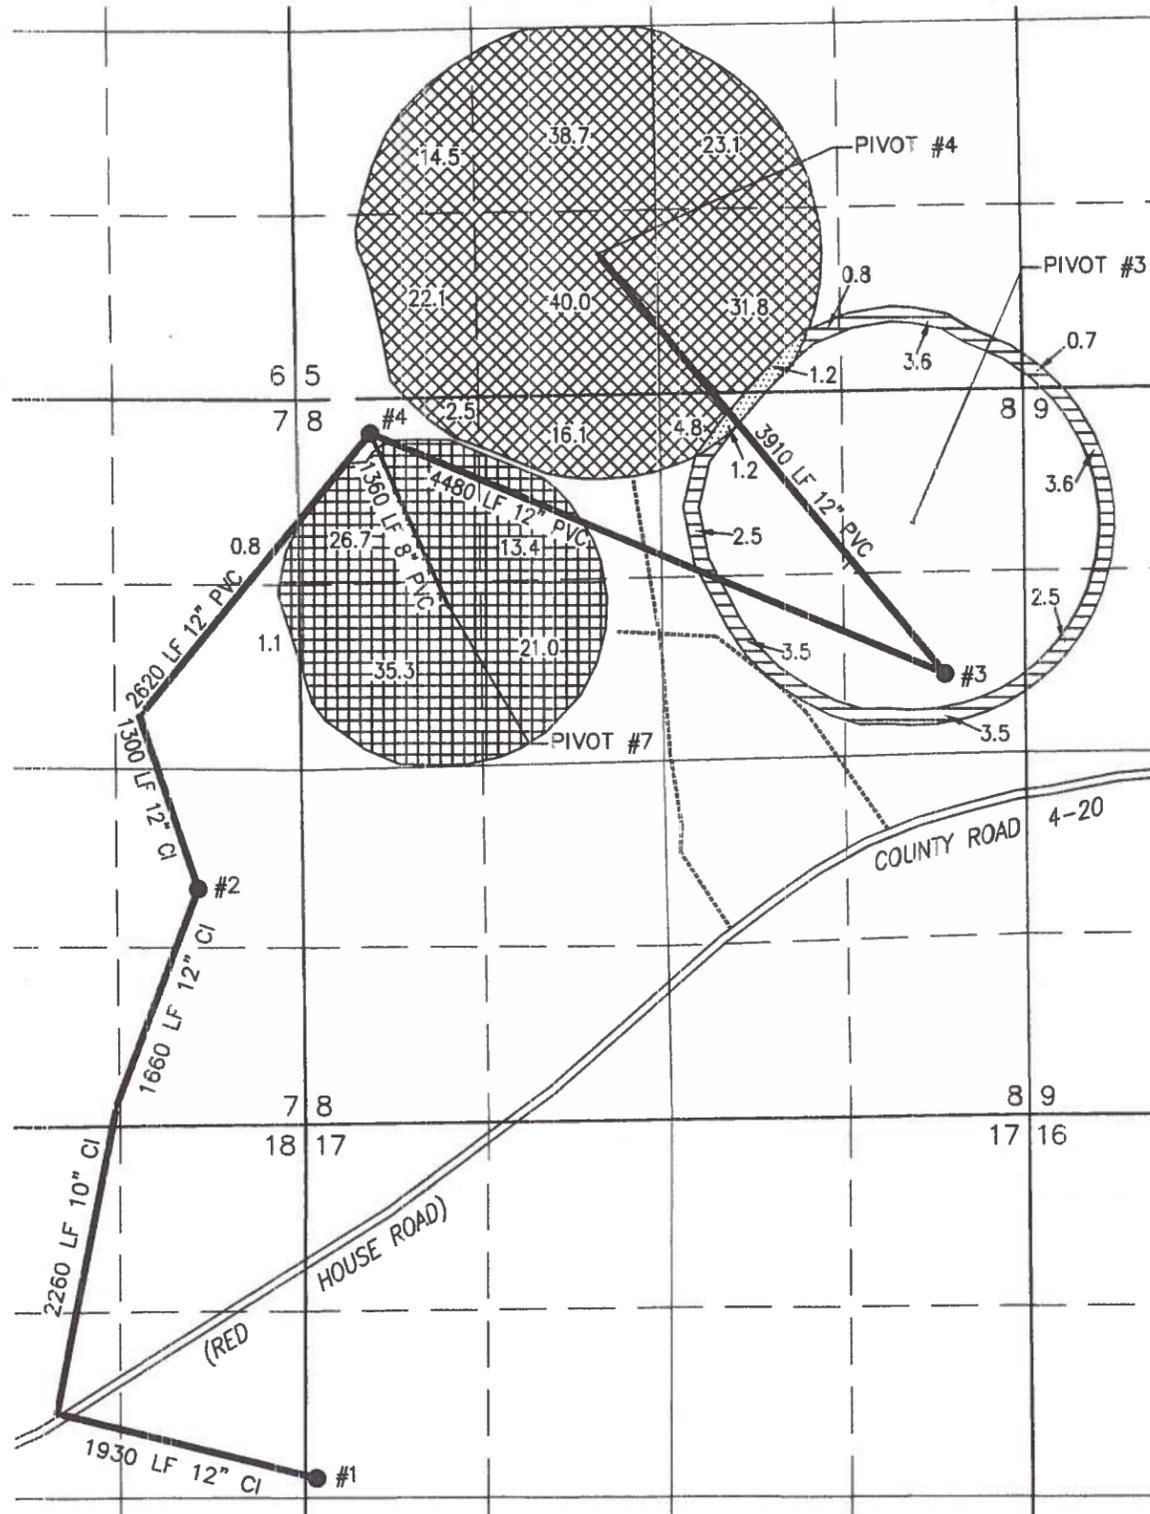

"TO" TAX LOT 200
IN SECTIONS 14 & 23, TOWNSHIP 34 SOUTH, RANGE 19 EAST, W.M.
LAKE COUNTY, OREGON

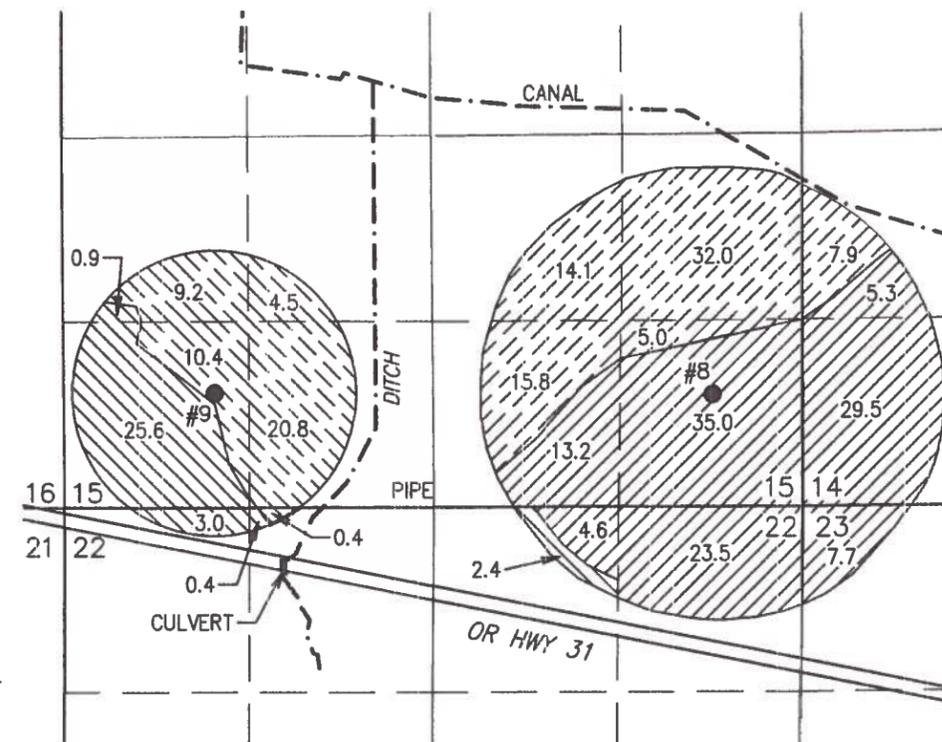


- WELL #1 (LAKE 1667-G15037) IN THE SW 1/4 NW 1/4 SECTION 17, T33S R19E, W.M. LOCATED 2600 FEET SOUTH AND 50 FEET EAST FROM THE NW CORNER OF SECTION 17.
- WELL #2 (LAKE 51182-G15037) IN THE NE 1/4 SE 1/4 SECTION 7, T33S R19E, W.M. LOCATED 1690 FEET SOUTH AND 770 FEET WEST FROM THE SE CORNER OF SECTION 7.
- WELL #3 (LAKE 51588-BOTH) IN THE SE 1/4 NE 1/4 SECTION 8, T33S R19E, W.M. LOCATED 2048 FEET SOUTH AND 563 FEET WEST FROM THE NE CORNER OF SECTION 8.
- WELL #4 (LAKE 51031-BOTH) IN THE NW 1/4 NW 1/4 SECTION 8, T33S R19E, W.M. LOCATED 325 FEET SOUTH AND 4704 FEET WEST FROM THE NE CORNER OF SECTION 8.

- WELL #8 PROPOSED IN THE SE 1/4 SE 1/4 SECTION 15, T34S R19E, W.M. LOCATED 800 FEET NORTH AND 650 FEET WEST FROM THE SE CORNER OF SECTION 15.
- WELL #9 PROPOSED IN THE SW 1/4 SW 1/4 SECTION 15, T34S R19E, W.M. LOCATED 825 FEET NORTH AND 1080 FEET EAST FROM THE SW CORNER OF SECTION 15.

- 193.6 ACRES PRIMARY RIGHTS FROM CERTIFICATE #88584 (G-13714) POU & POA TRANSFERRED OUT, AS SHOWN.
- 2.4 ACRES PRIMARY RIGHTS FROM CERTIFICATE #88584 (G-13714) REMAIN IN PLACE, AS SHOWN.
- 98.3 ACRES PRIMARY RIGHTS FROM CERTIFICATE #88583 (G-15510) POU & POA TRANSFERRED OUT, AS SHOWN.
- 20.7 ACRES PRIMARY RIGHTS FROM CERTIFICATE #88583 (G-15510) POU TRANSFERRED TO PROPOSED PRIMARY, AS SHOWN.

- 118.8 ACRES PRIMARY RIGHTS FROM CERTIFICATE #88584 (G-13714) POU & POA TRANSFERRED TO PROPOSED PRIMARY, AS SHOWN.
- 74.8 ACRES PRIMARY GROUND WATER RIGHTS FROM CERTIFICATE #88584 (G-13714) TRANSFERRED TO SUPPLEMENTAL AS SHOWN.
- 32.3 ACRES PRIMARY RIGHTS FROM CERTIFICATE #88583 (G-15510) TRANSFERRED POU & POA TO PROPOSED PRIMARY, AS SHOWN.
- 45.3 ACRES PRIMARY GROUND WATER RIGHTS FROM CERTIFICATE #88583 (G-15510) TRANSFERRED TO SUPPLEMENTAL, AS SHOWN.

THIS MAP IS FOR THE PURPOSE OF LOCATING A WATER RIGHT ONLY AND HAS NO INTENT TO PROVIDE LEGAL DIMENSIONS OR THE LOCATION OF PROPERTY LINES.

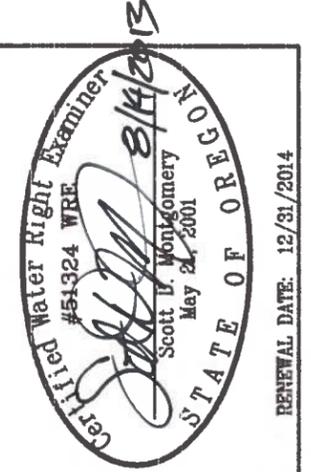

ALL POINTS ENGINEERING
& SURVEYING, INC.

P.O. BOX 767 (CRR)
TERREBONNE, OREGON 97760
(541) 548-5833 PH
(541) 585-4602 FX
www.APEandS.com

PROJECT No. 13-003

PREPARED AT THE REQUEST OF:
J.R. SIMPLOT SELF-DECLARATION
OF REVOCABLE TRUST
P.O. BOX 27
BOISE, ID 83707