


# MAP TO ACCOMPANY POINT OF DIVERSION TRANSFER


FOR  
**JIM McNELEY-70 RANCH INC.**  
 SECTION 24 TOWNSHIP 38 SOUTH RANGE 19 EAST  
 AND  
 SECTION 19 TOWNSHIP 38 SOUTH RANGE 20 EAST  
 W.M.  
 LAKE COUNTY, OREGON

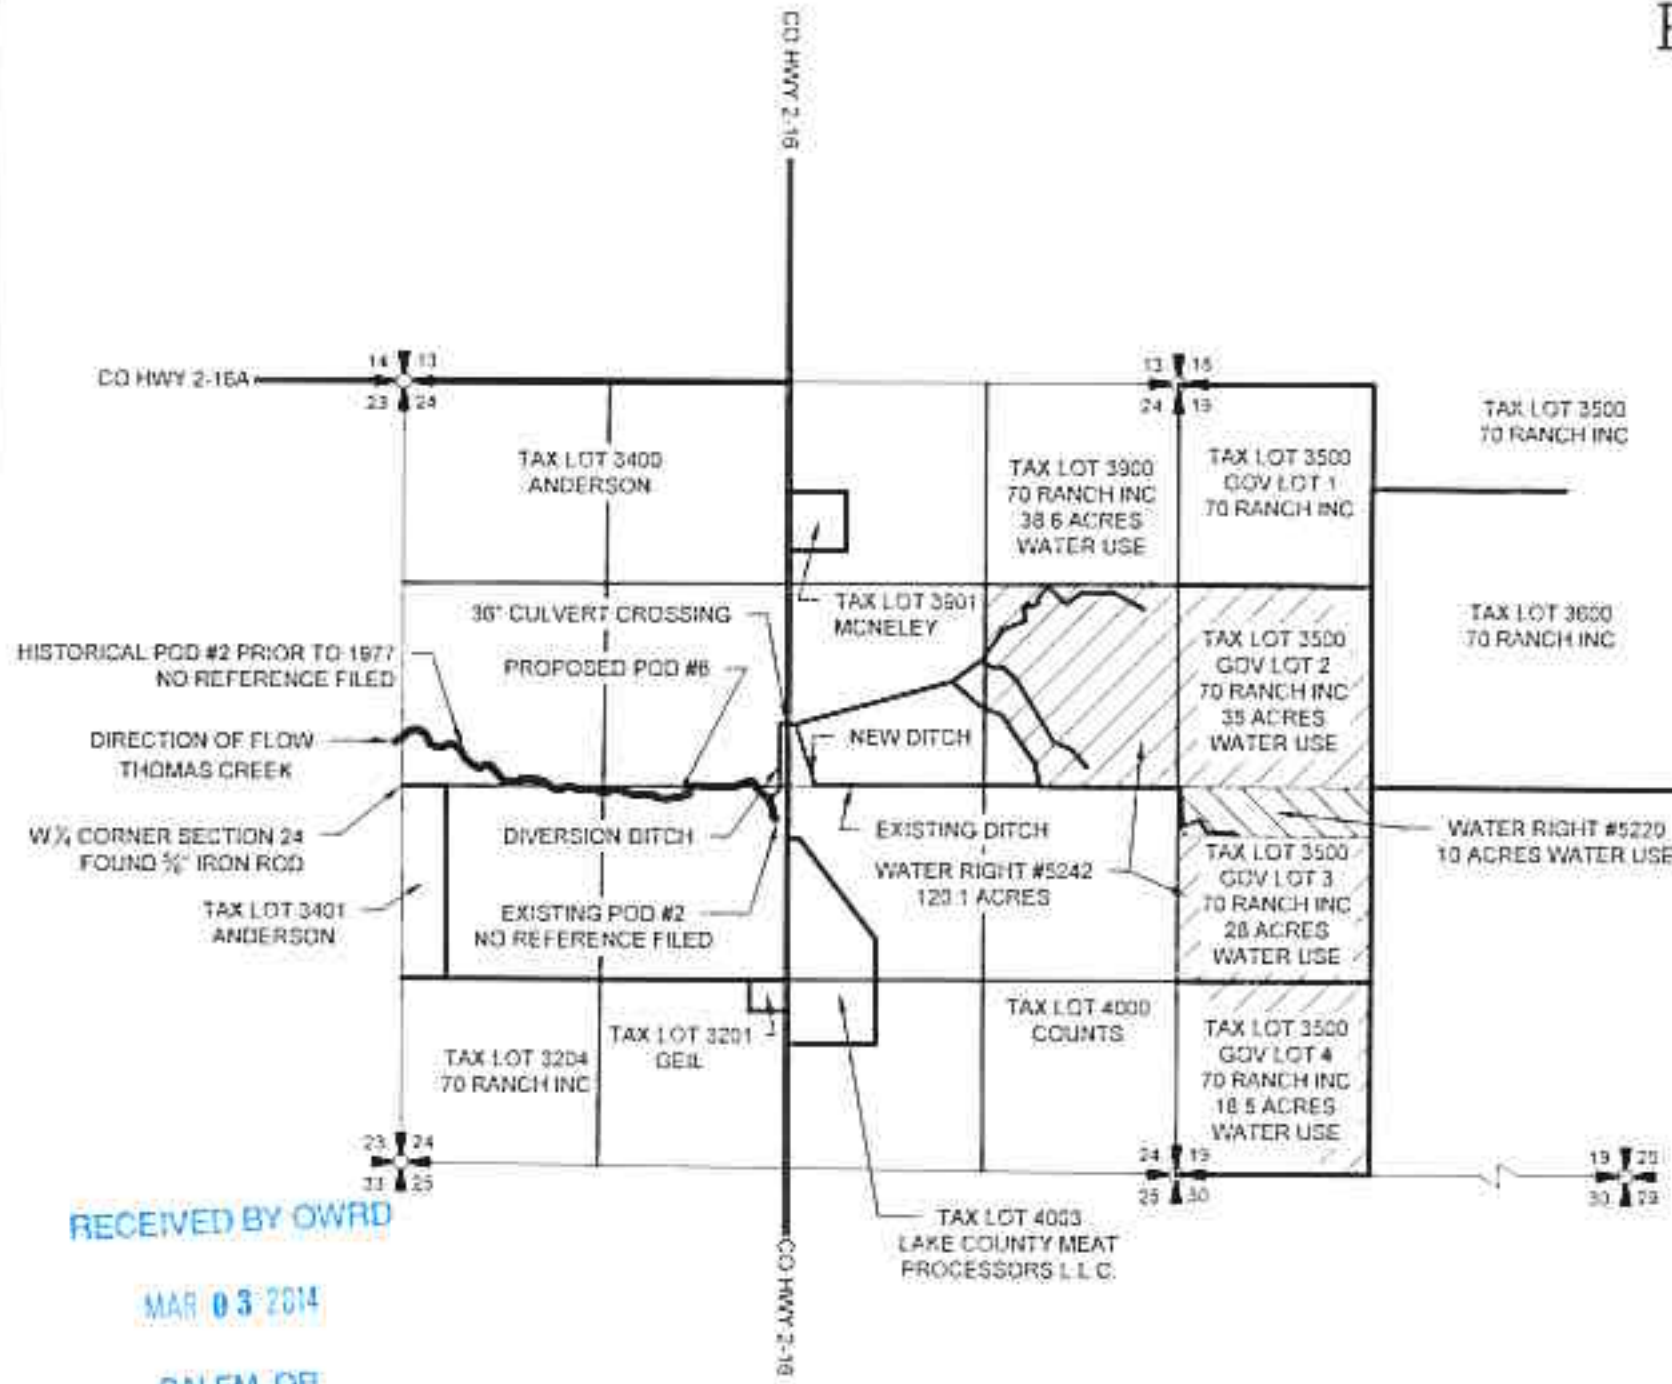

RENEWAL 12/31/15

**LEGEND**

- SECTION LINE
- RANGE LINE
- 1/4 1/4 LINE
- LOT/TAX LINES
- DISTRIBUTION DITCH
- ROAD
- PRIMARY IRRIGATION

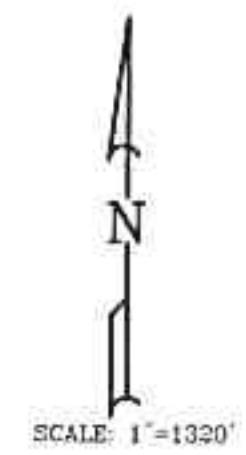

SHOWING WATER RIGHTS #5242 & #5220  
 PRIORITY DATE APRIL 21, 1871

**NOTE:**  
 PREPARATION OF THIS MAP IS FOR IDENTIFYING PROPOSED  
 WATER RIGHTS ONLY IT HAS NO INTENT TO PROVIDE  
 LOCATIONS OR DIMENSIONS OF PROPERTY BOUNDARIES.  
 POD - POINT OF DIVERSION

RECEIVED BY OWRD  
 MAR 03 2014  
 SALEM, OR

HISTORICAL POD#2	NORTH 307'	EAST 465'	FROM THE W 1/2 CORNER SECTION 24
EXISTING POD #2	SOUTH 158'	EAST 2,631'	FROM THE W 1/2 CORNER SECTION 24
PROPOSED POD #5	SOUTH 27'	EAST 1,910'	FROM THE W 1/2 CORNER SECTION 24

REVISION	BY

**ANDERSON ENGINEERING  
 AND SURVEYING, INC.**  
 P.O. BOX 28  
 LAKEVIEW, OREGON 97630  
 (541) 947-4407  
 FAX: 947-2321

FOR:  
 70 RANCH INC  
 22013 THOMAS CR RD  
 LAKEVIEW OR, 97630  
 541-947-4703

MAP TO ACCOMPANY  
 POD TRANSFER FOR  
 JIM McNELEY - 70 RANCH

DATE:	1/10/2014
SCALE:	1"=1320'
DWG. BY:	A.C.K.
JOB:	2013-121
FILE:	2013-121
SHEET:	1 OF 1

# Water Usage Map - 70 Ranch




**Legend**

- Counties (Census 2010)

RECEIVED BY OWRD

MAR 03 2014

SALEM, OR

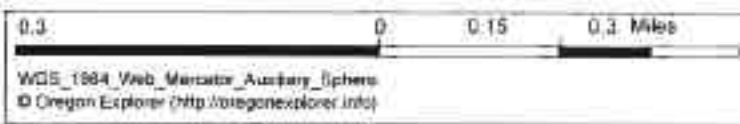

This map is a user-generated static output from the Oregon Explorer Map Viewer ([http://tools.oregonexplorer.info/oa/map\\_viewer/Viewer.html?Viewer=OE](http://tools.oregonexplorer.info/oa/map_viewer/Viewer.html?Viewer=OE)) and is for reference only. Data layers that appear on this map may or may not be accurate, current, or otherwise reliable.

THIS MAP IS NOT TO BE USED FOR NAVIGATION

**Notes**

Image date: 8/2011

# 70 Ranch irrigation close up

-120°25'20"    -120°25'15"    -120°25'10"    -120°25'5"    -120°25'    -120°24'55"

42°15'48"  
42°15'45"  
42°15'42"  
42°15'39"  
42°15'36"



-120°25'20"    -120°25'15"    -120°25'10"    -120°25'5"    -120°



**Legend**

- Counties (Census 2010)
- States & Provinces
- Other States and Provinces
- Oregon

RECEIVED BY OWRD

MAR 03 2014

SALEM, OR

1:3,250



WGS\_1984\_Web\_Mercator\_Auxiliary\_Sphere  
© Oregon Explorer (<http://www.oregonexplorer.info>)

This map is a user generated web output from the Oregon Explorer Map Viewer ([http://tools.oregonexplorer.info/oe\\_map\\_viewer/viewer.html?Viewer=OE](http://tools.oregonexplorer.info/oe_map_viewer/viewer.html?Viewer=OE)) and is for reference only. Data layers that appear on this map may or may not be accurate, current, or otherwise reliable.  
**THIS MAP IS NOT TO BE USED FOR NAVIGATION**

**Notes**  
Image date: 8/2011