

RECEIVED


MAR 19 2014

Application for a Water Right Transfer Certificate 53250 (Permit G-5579, Application G-5834)

Transfer Application in the Name of Ivan and Martin Meads

WATER RESOURCES DEPT
SALEM, OREGON

Township 5 North, Range 29 East (W.M.)

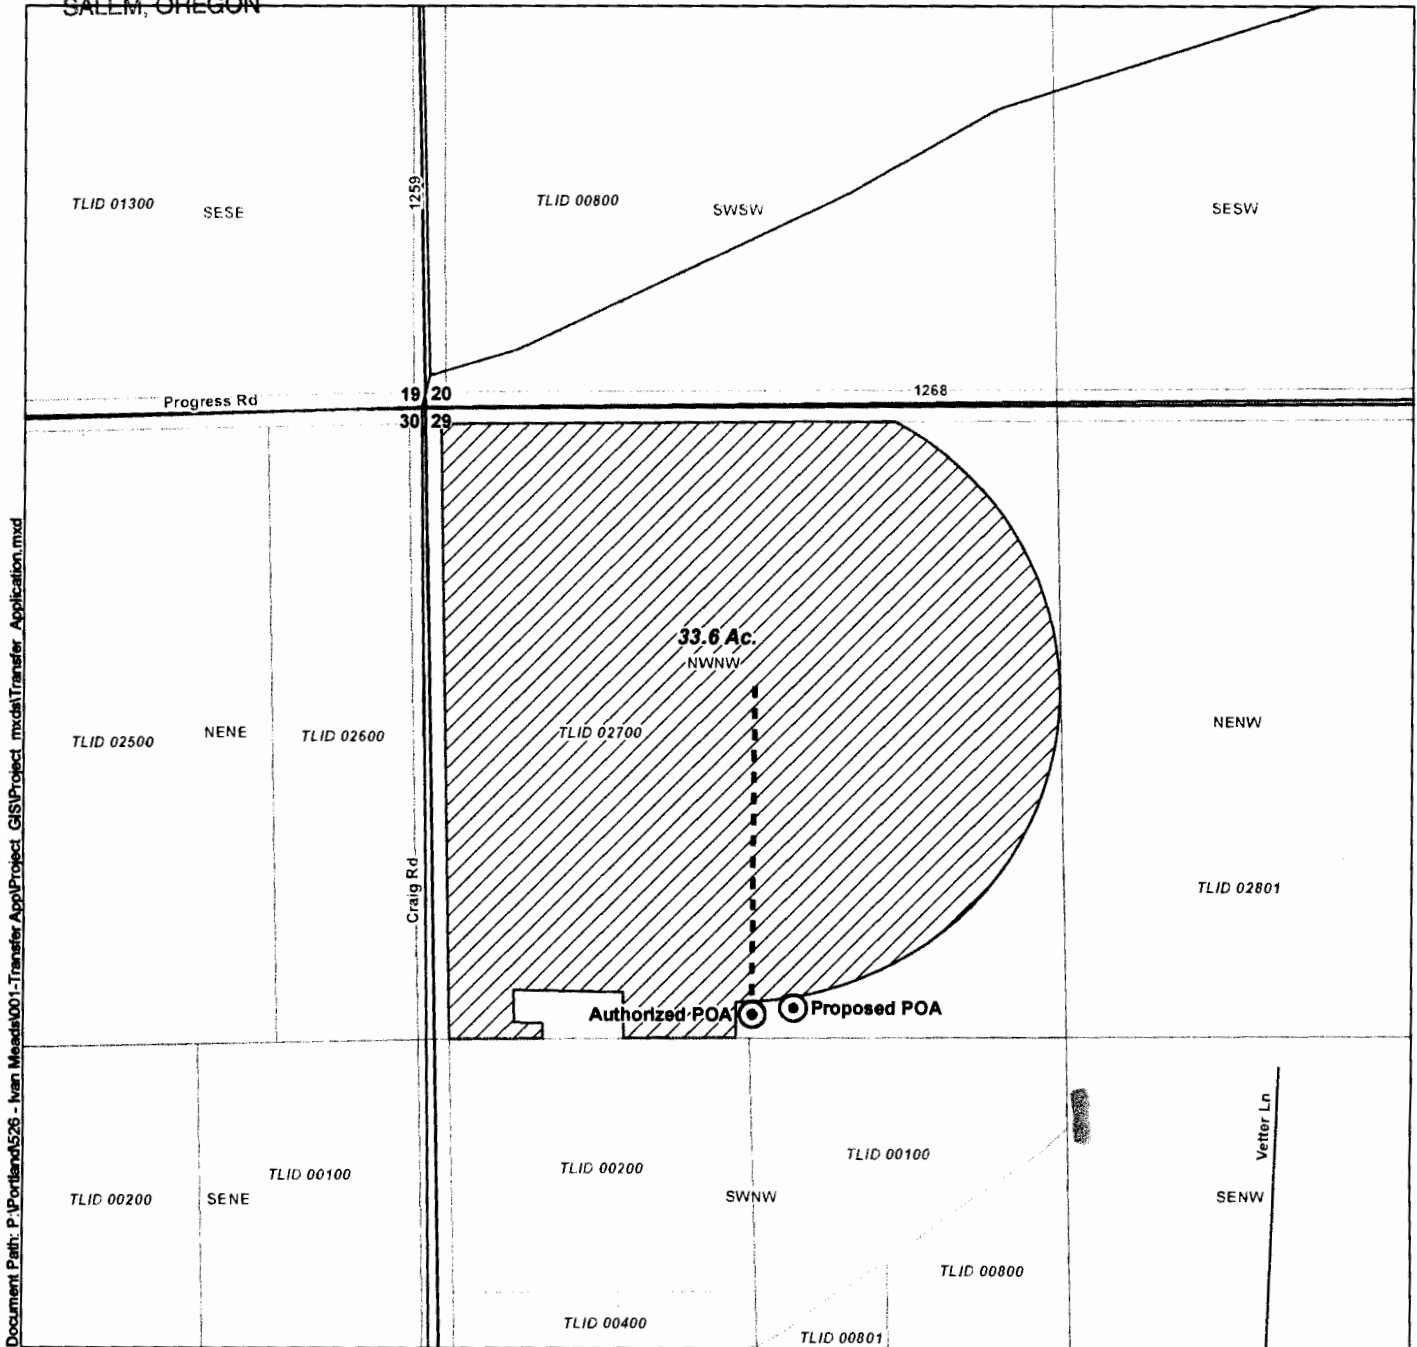

Document Path: P:\Portland\526 - Ivan Meads\001 - Transfer Appl\Project_GIS\Project_mxd\Transfer_Application.mxd

LEGEND


- Authorized POA
- Proposed POA
- Mainline
- Authorized Place of Use (POU), 33.6 ac.
- Tax Lot
- Street
- Watercourse
- Waterbody

POA Location Descriptions

Proposed Point of Appropriation
 Located 1,220 feet South and 750 feet East from the NW corner of Section 29, Township 5 North, Range 29 East (W.M.)

Authorized Point of Appropriation
 Located 1,270 feet South and 670 feet East from the NW corner of Section 29, Township 5 North, Range 29 East (W.M.)

Certified Water Rights Examiner Stamp

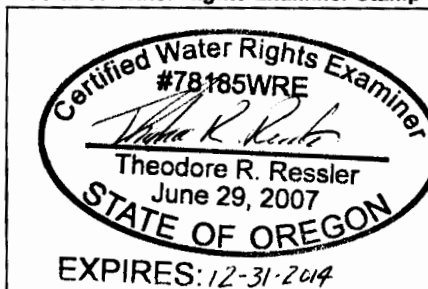

Disclaimer

This map was prepared for the purpose of identifying the location of a water right only and it is not intended to provide legal dimensions or location of property ownership lines.

Map Notes

Date: March 17, 2014
Data Sources: ESRI, USGS, BLM, Umatilla Co.
Prepared By: GSI Water Solutions, Inc.

