

**PERMIT AMENDMENT FOR PERMIT G-13249**  
 (PREVIOUSLY MODIFIED BY PERMIT AMENDMENTS T-9730 &  
 T-10106)



**TYPE OF USE:**  
 QUASI-MUNICIPAL INCLUDING IRRIGATION OF 749.9 ACRES

**PRIORITY DATE(S):**  
 NOVEMBER 12, 1987 FOR 3,200gpm &  
 DECEMBER 8, 1992 FOR 500gpm

**AREA OF USE:**  
 TOWNSHIP 19 SOUTH, RANGE 11 EAST &  
 TOWNSHIP 20 SOUTH, RANGE 11 EAST

**PERMIT AMENDMENT REQUEST:**  
 ADD TWO POINTS OF APPROPRIATION &  
 AMEND THE AREA OF USE

**RECEIVED**  
 AUG 15 2013  
 WATER RESOURCES DEPT  
 SALEM, OREGON

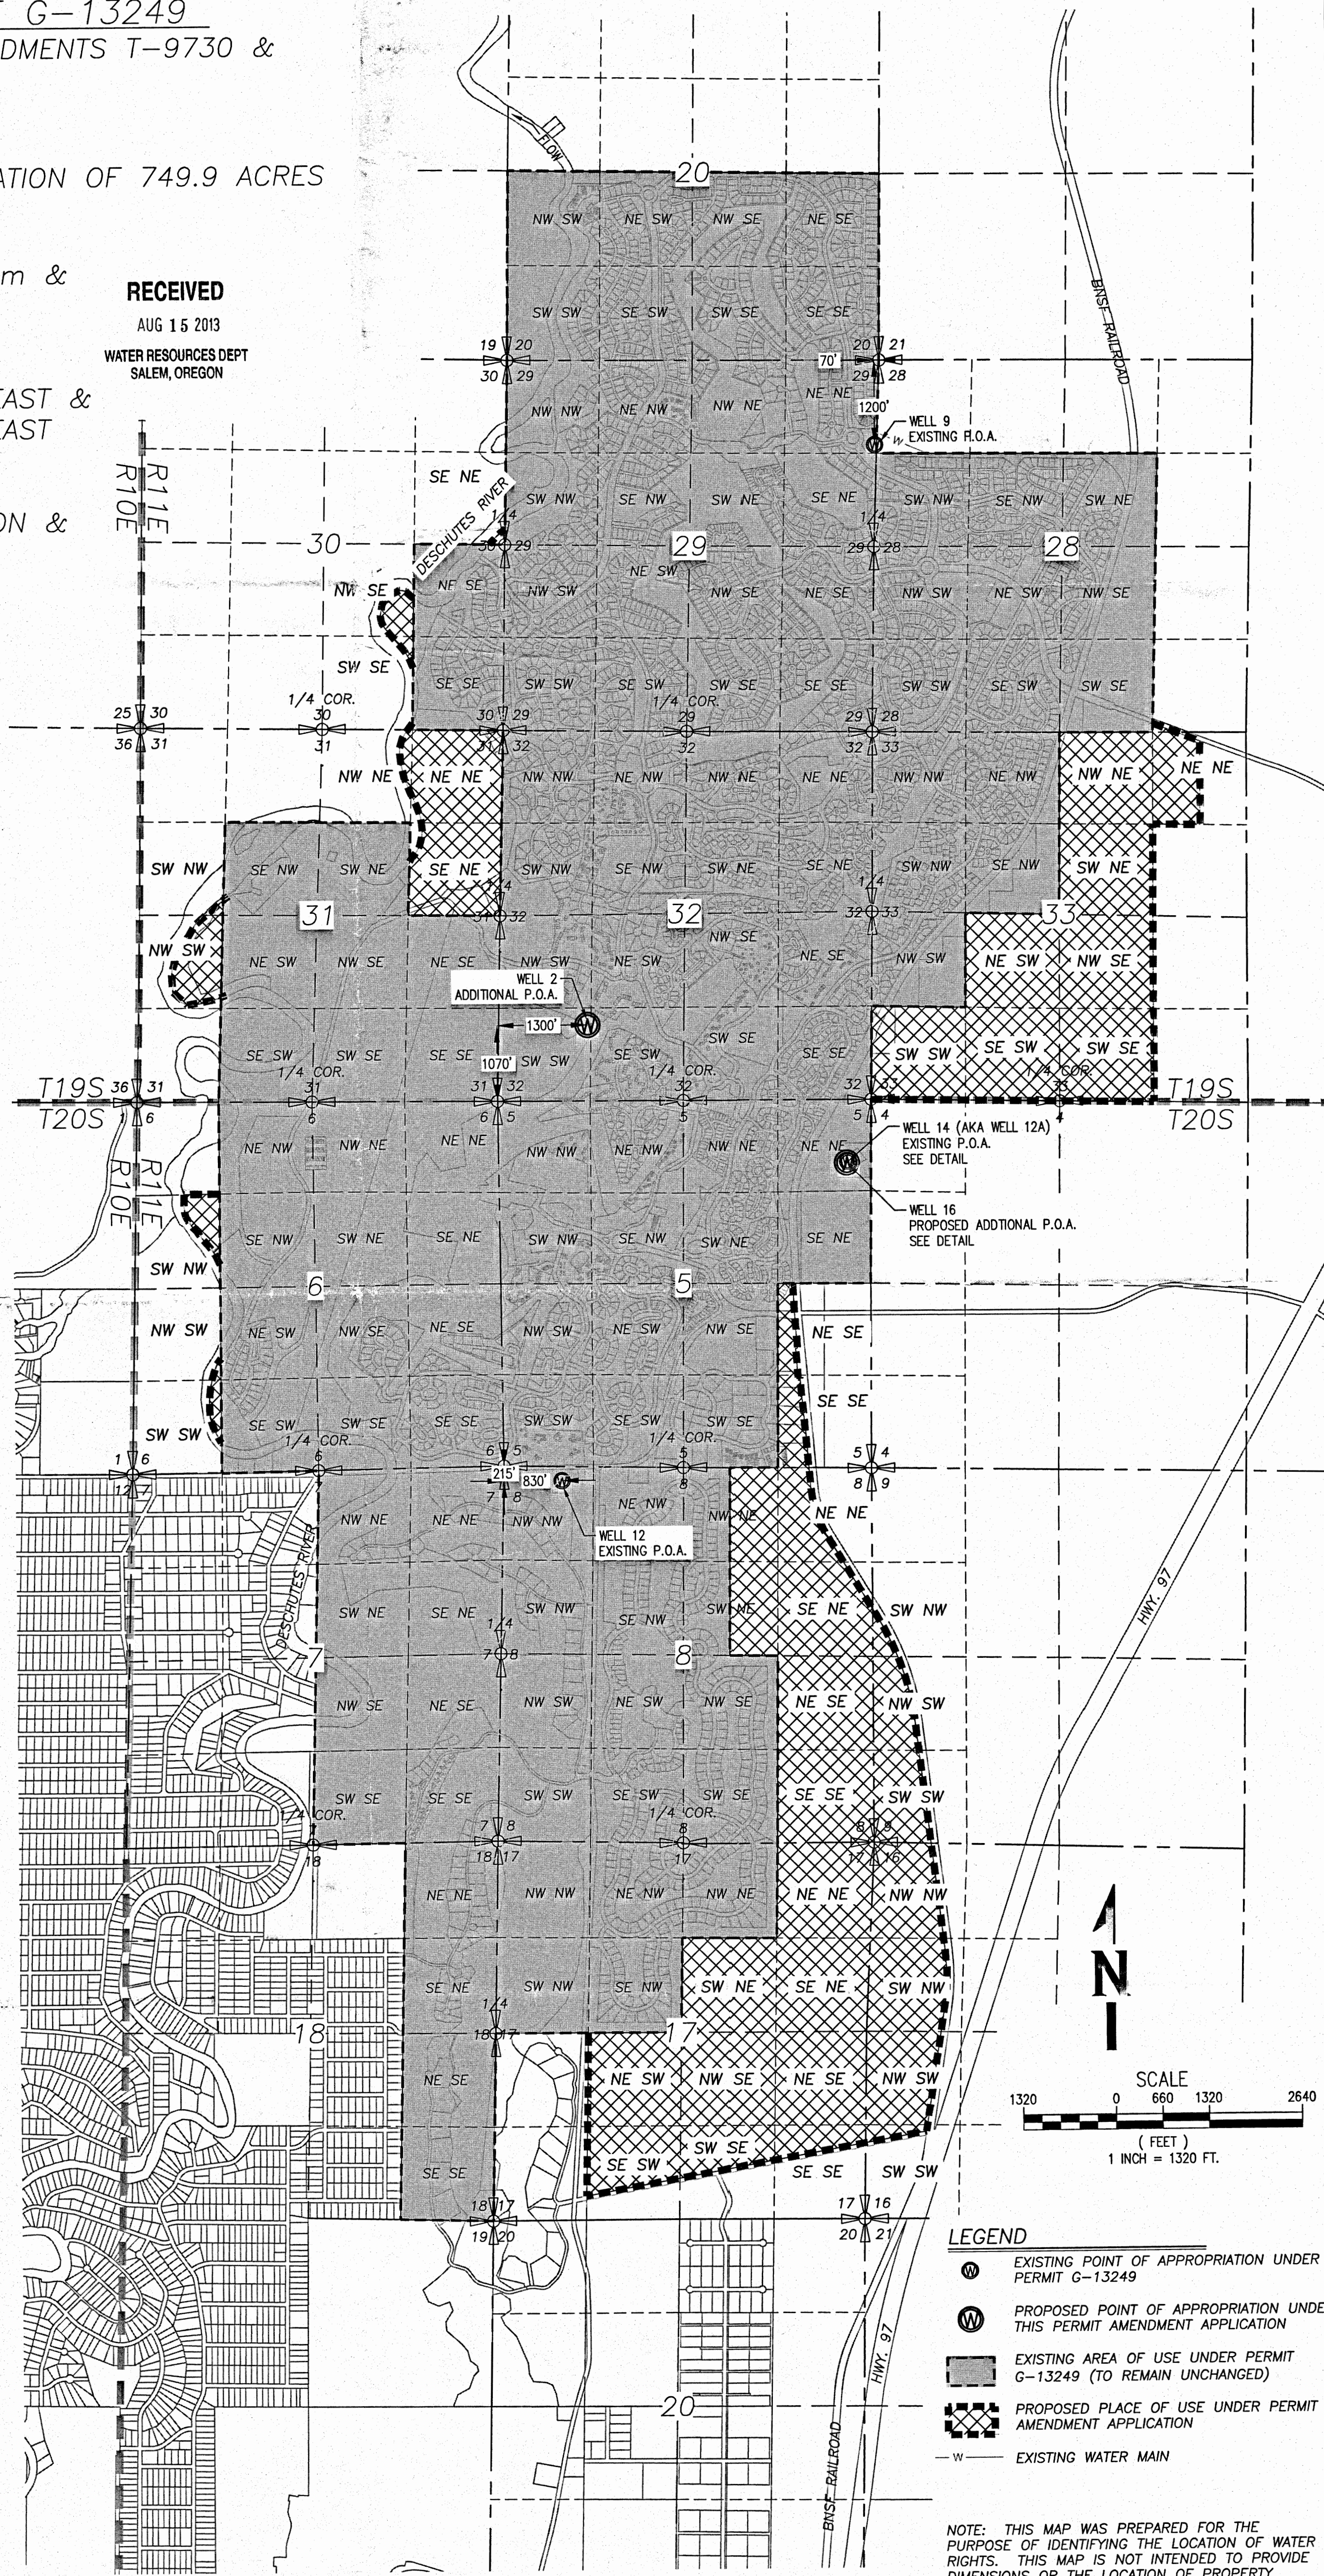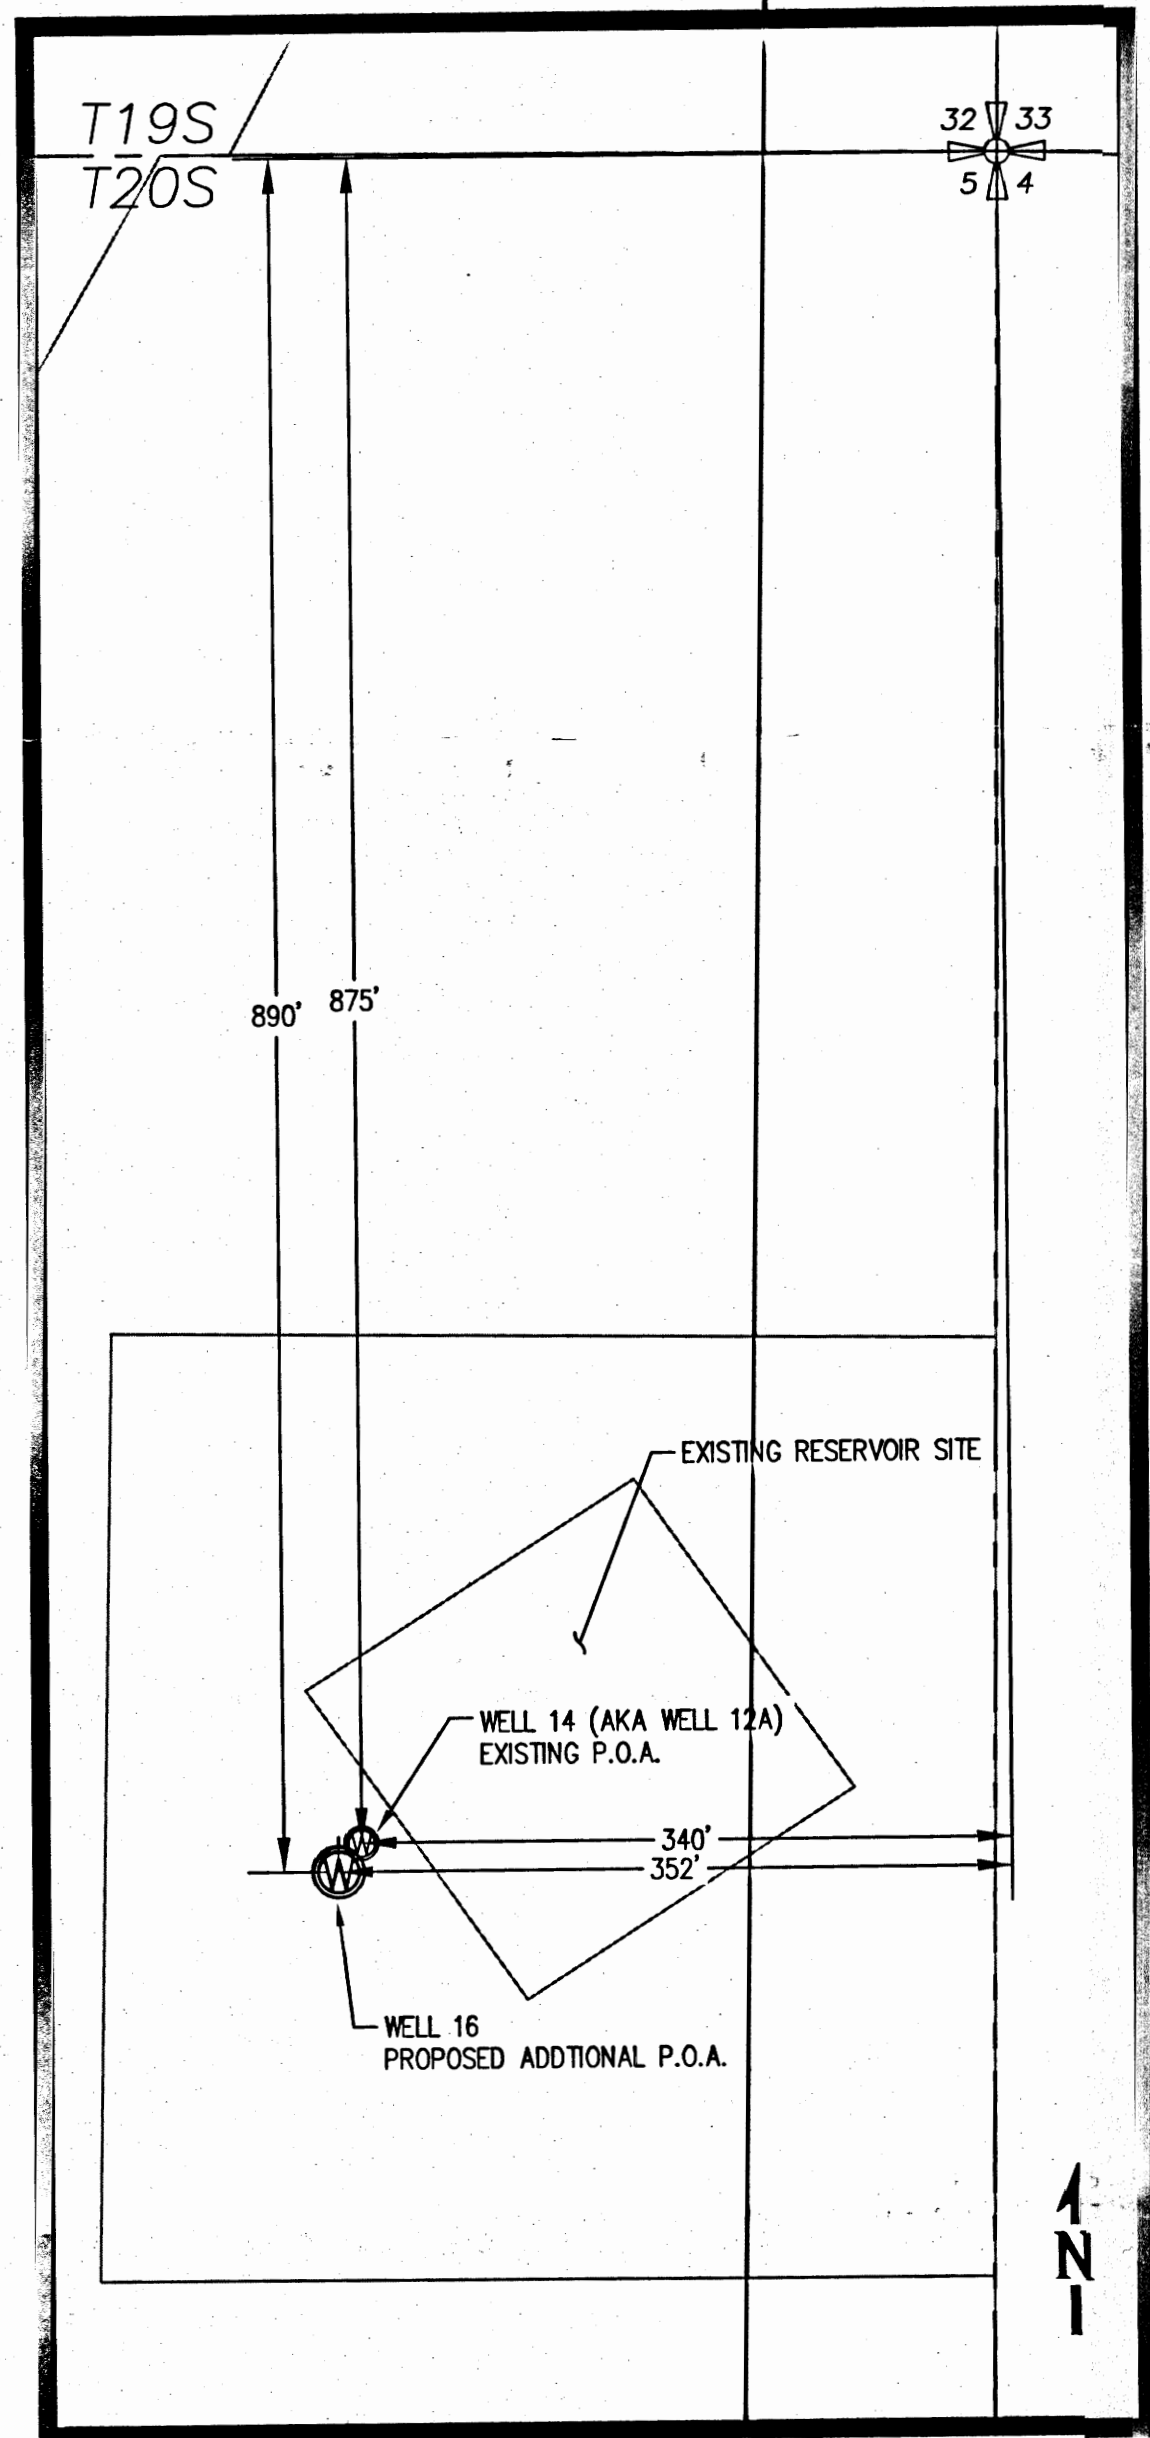

**WHPacific**

123 SW Columbia Street  
 Bend, OR 97702  
 541-388-4255 Fax 541-388-4229  
 www.whpacific.com