


T17S, R44E, Section 21, W.M.

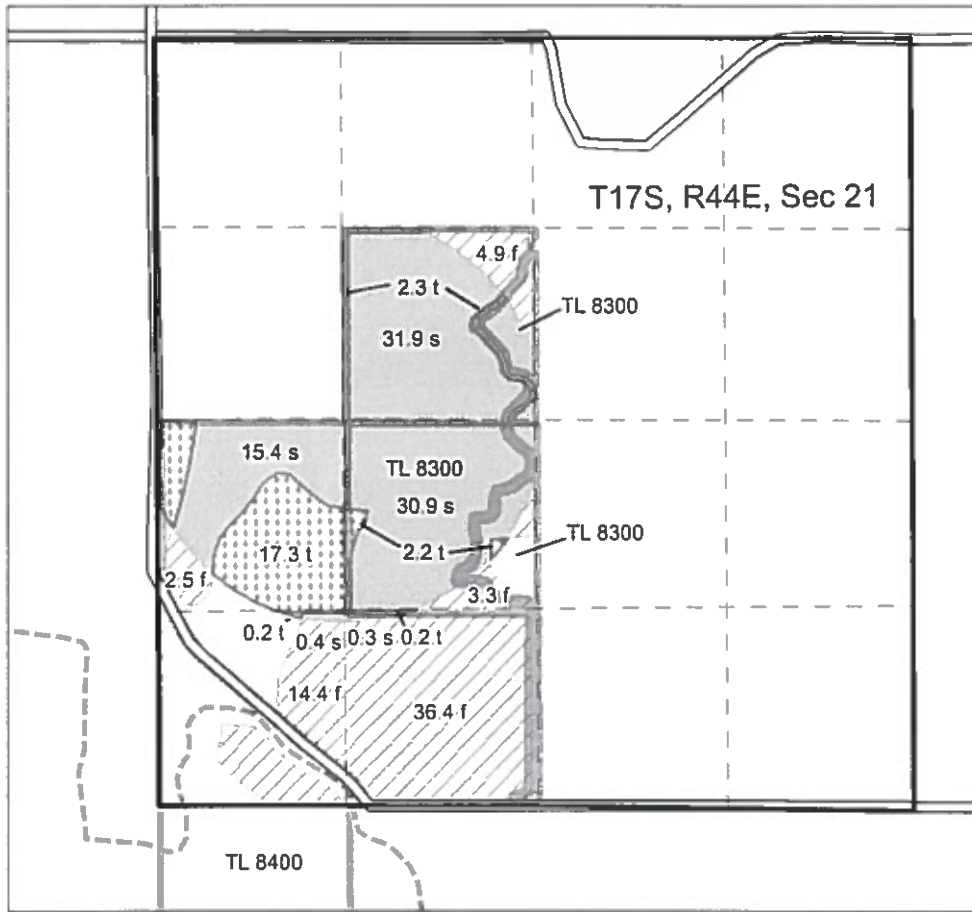


- Section Line
 - - - Quarter quarter
 - - - Government lot line
 - - - Canal
 - == Road
 - Tax lots
- District Transfer Certificates 74080 (primary) / 74081 (supplemental)
- 3.0 s Stay
 - 3.0 t To
 - 3.0 f From

RECEIVED BY OWRD

NOV 26 2014

SALEM, OR

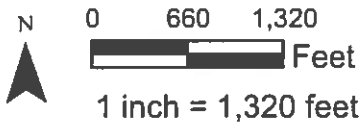


Expires 12/31/2016

Vale Oregon Irrigation District
 Transfer Map 2 of 3
 prepared by
 Nancy Rorick Consulting


This map is not intended to provide legal dimensions or locations of property ownership lines.

T17S, R44E, Section 24, 25, 26 and 35, W.M.

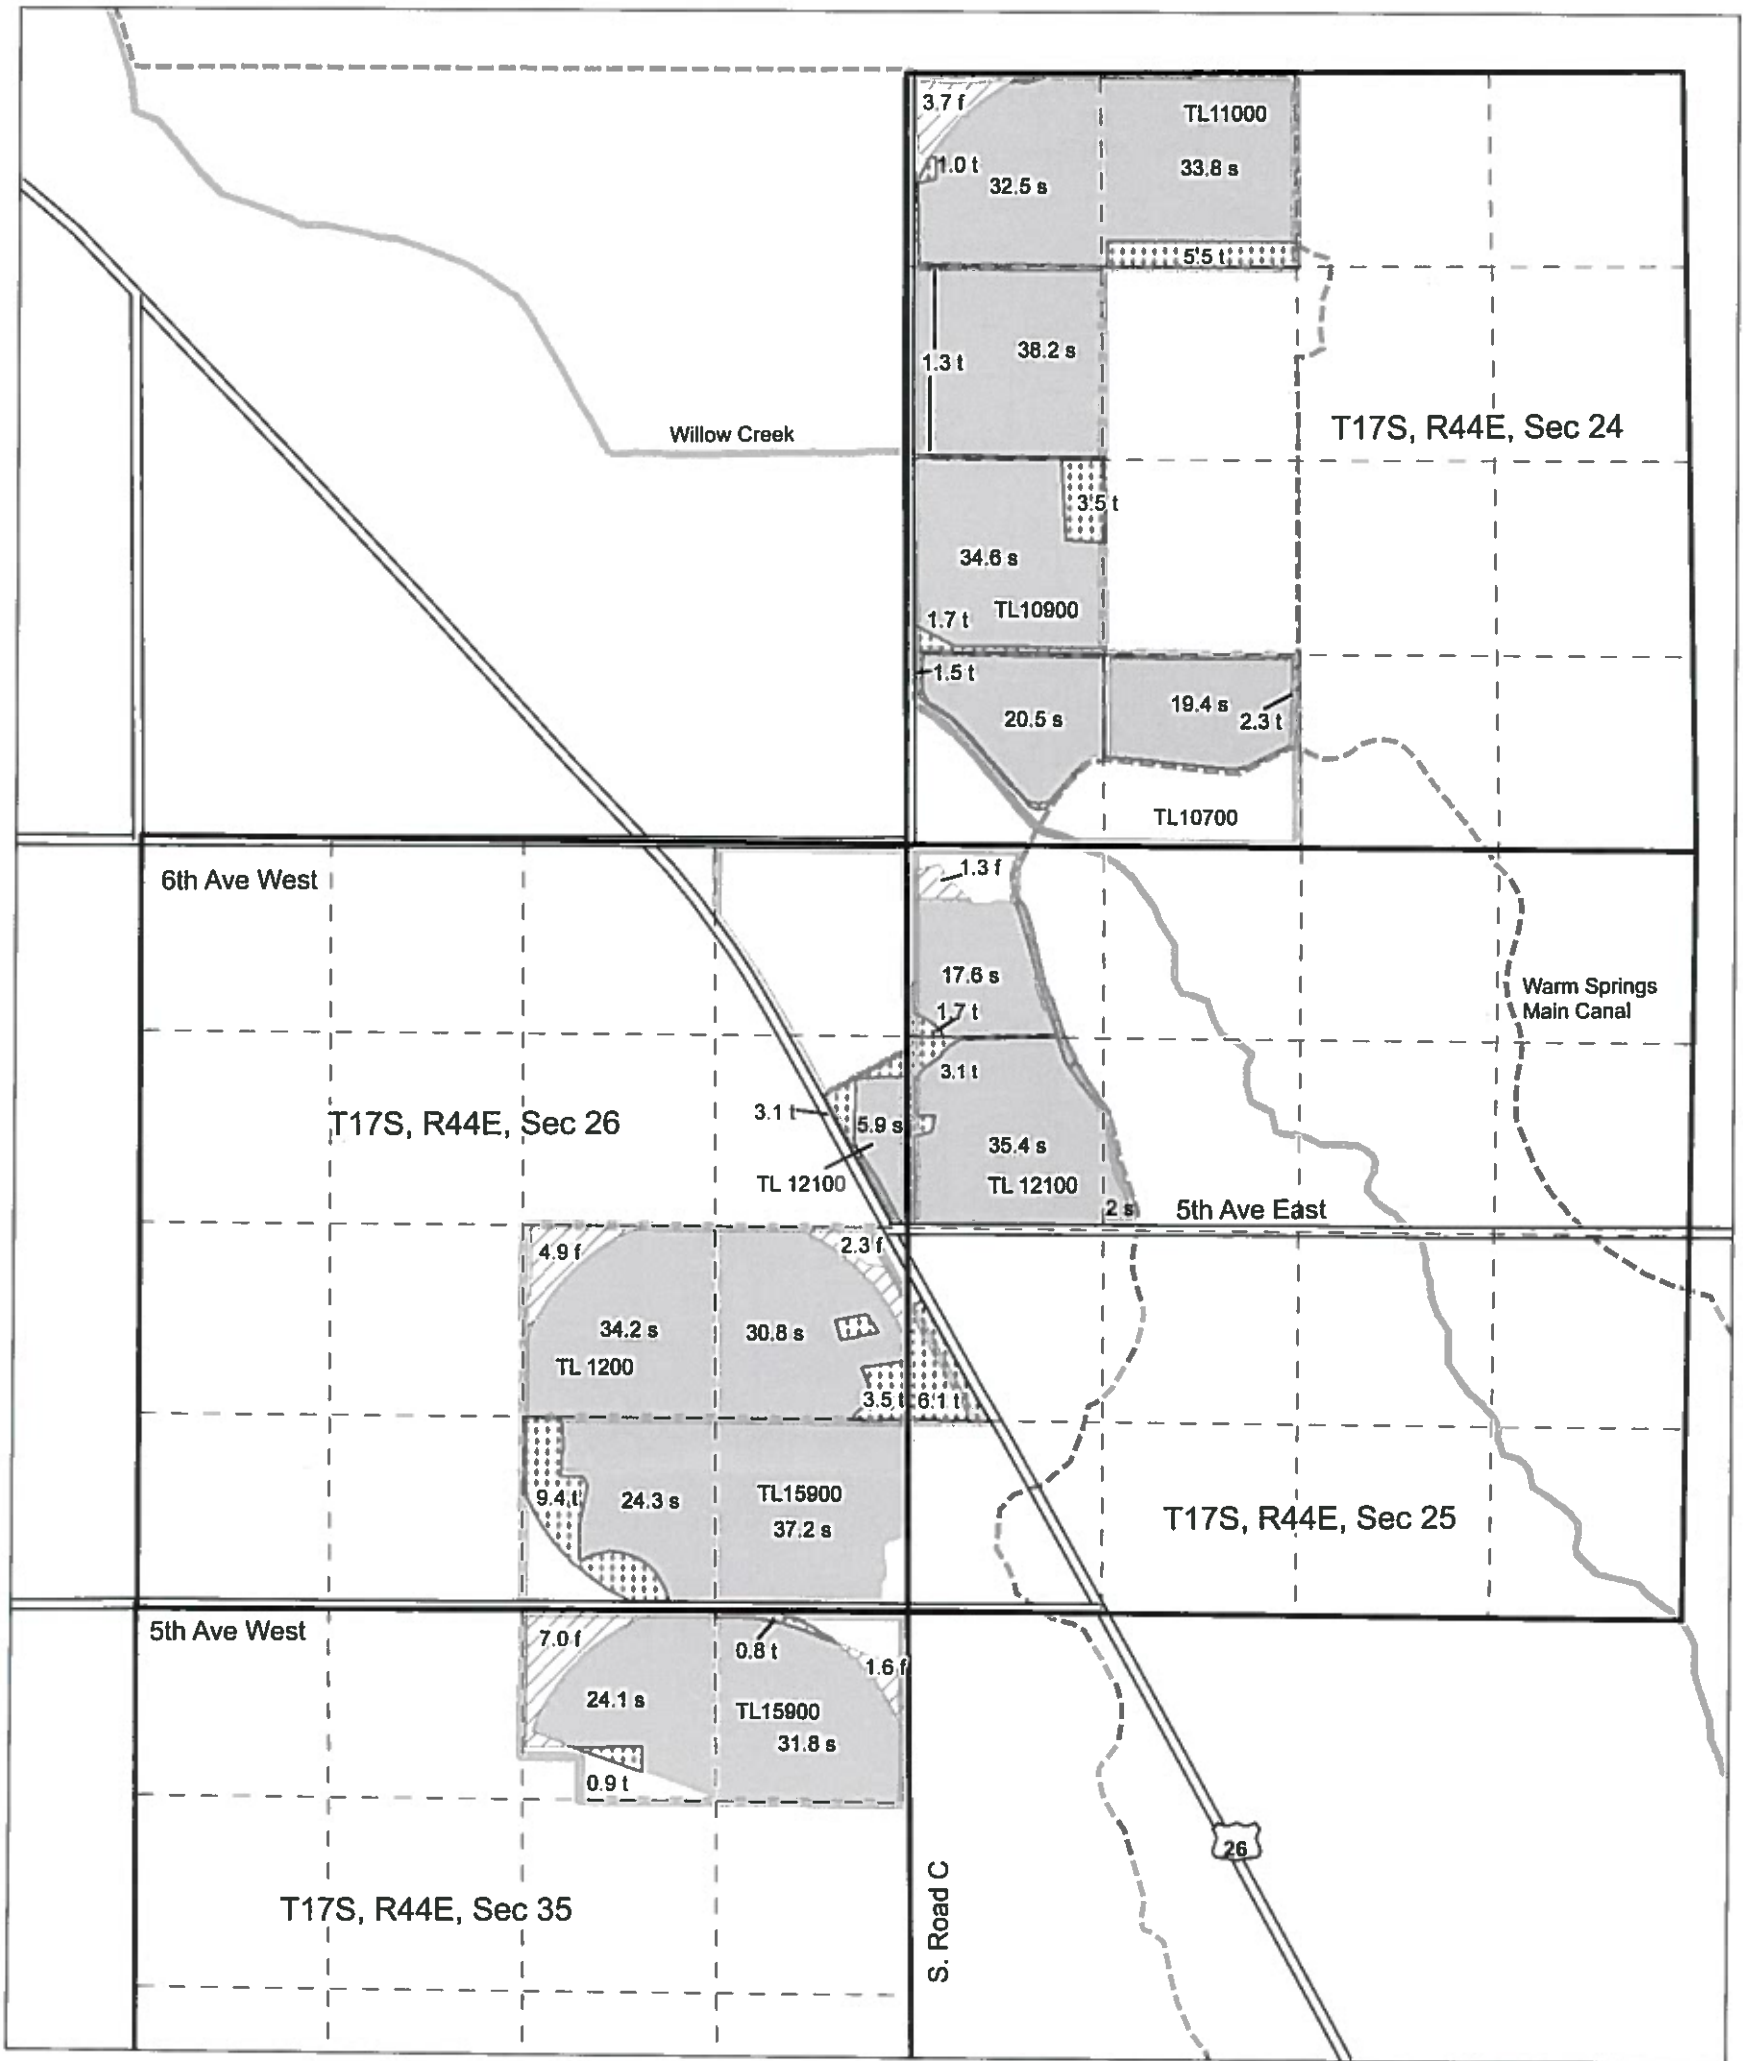


— Section Line
 - - Quarter quarter
 - - - Government lot line
 - - - Canal
 == Road
 — River
 □ Tax lots
 District Transfer Certificates 74080 (primary) / 74081 (supplemental)
 3.0 s Stay
 3.0 t To
 3.0 f From

SALEM, OR
 NOV 26 2014
 RECEIVED BY OWRD




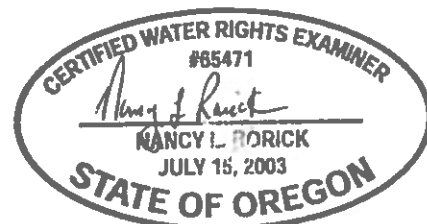


Expires 12/31/2016

This map is not intended to provide legal dimensions or locations of property ownership lines.

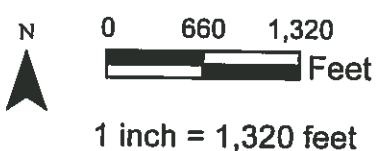

Vale Oregon Irrigation District
 Transfer Map 3 of 3
 prepared by
 Nancy Rorick Consulting

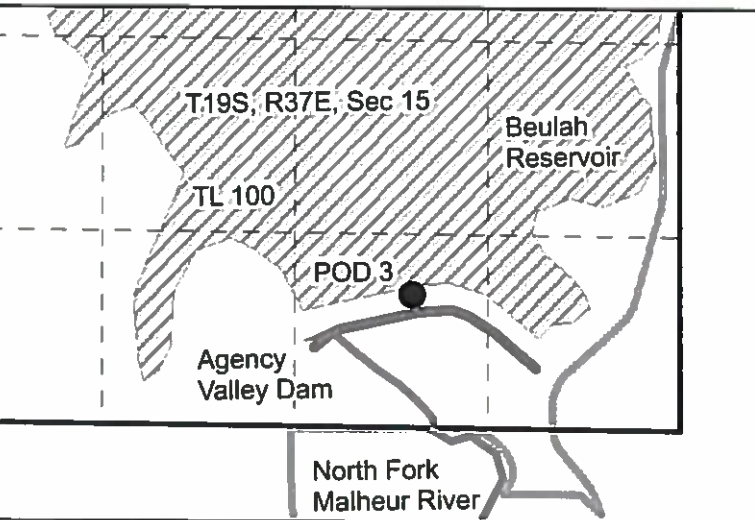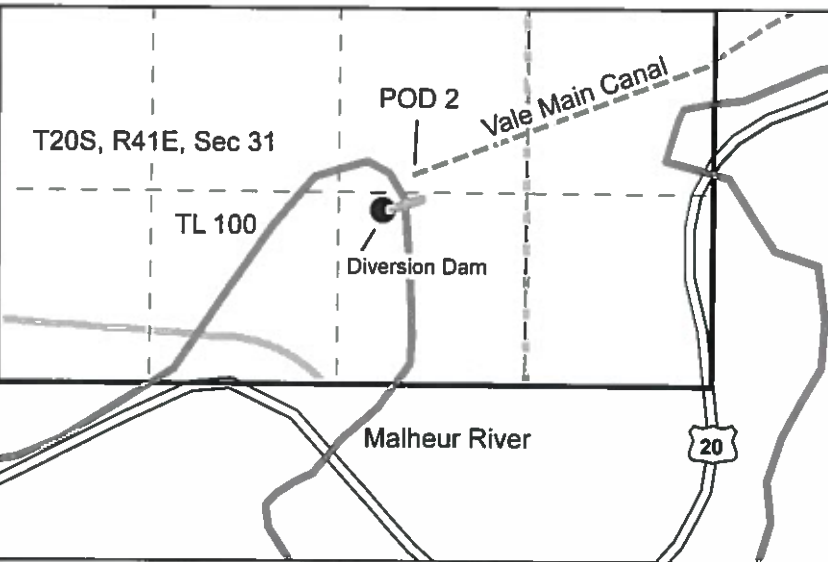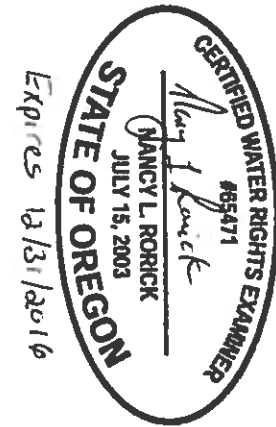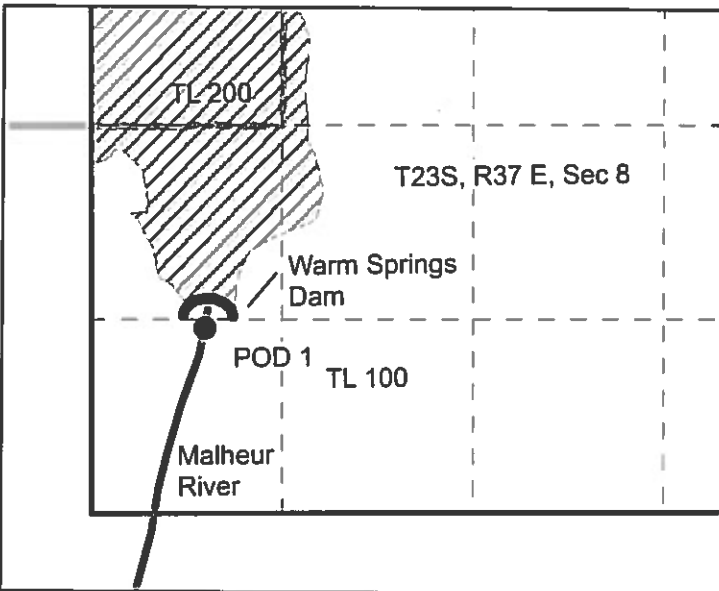


POD 1 - Warm Springs Dam – SW ¼ SW ¼, Section 8, T23S, R37E, W.M.

POD 2 – Vale Project Main Canal, T20S, R41E, NW SE, Section 31 and Diversion Dam located 1200 feet north and 300 feet east from the South ¼ corner of Section 31.

POD 3 - Agency Valley Dam – SW ¼ SE ¼, Section 15, T19S, R37E, W.M.

RECEIVED BY OWRD
 NOV 26 2014
 SALEM, OR

T17S, R43E, Sections 1, 2 and 12, W.M.

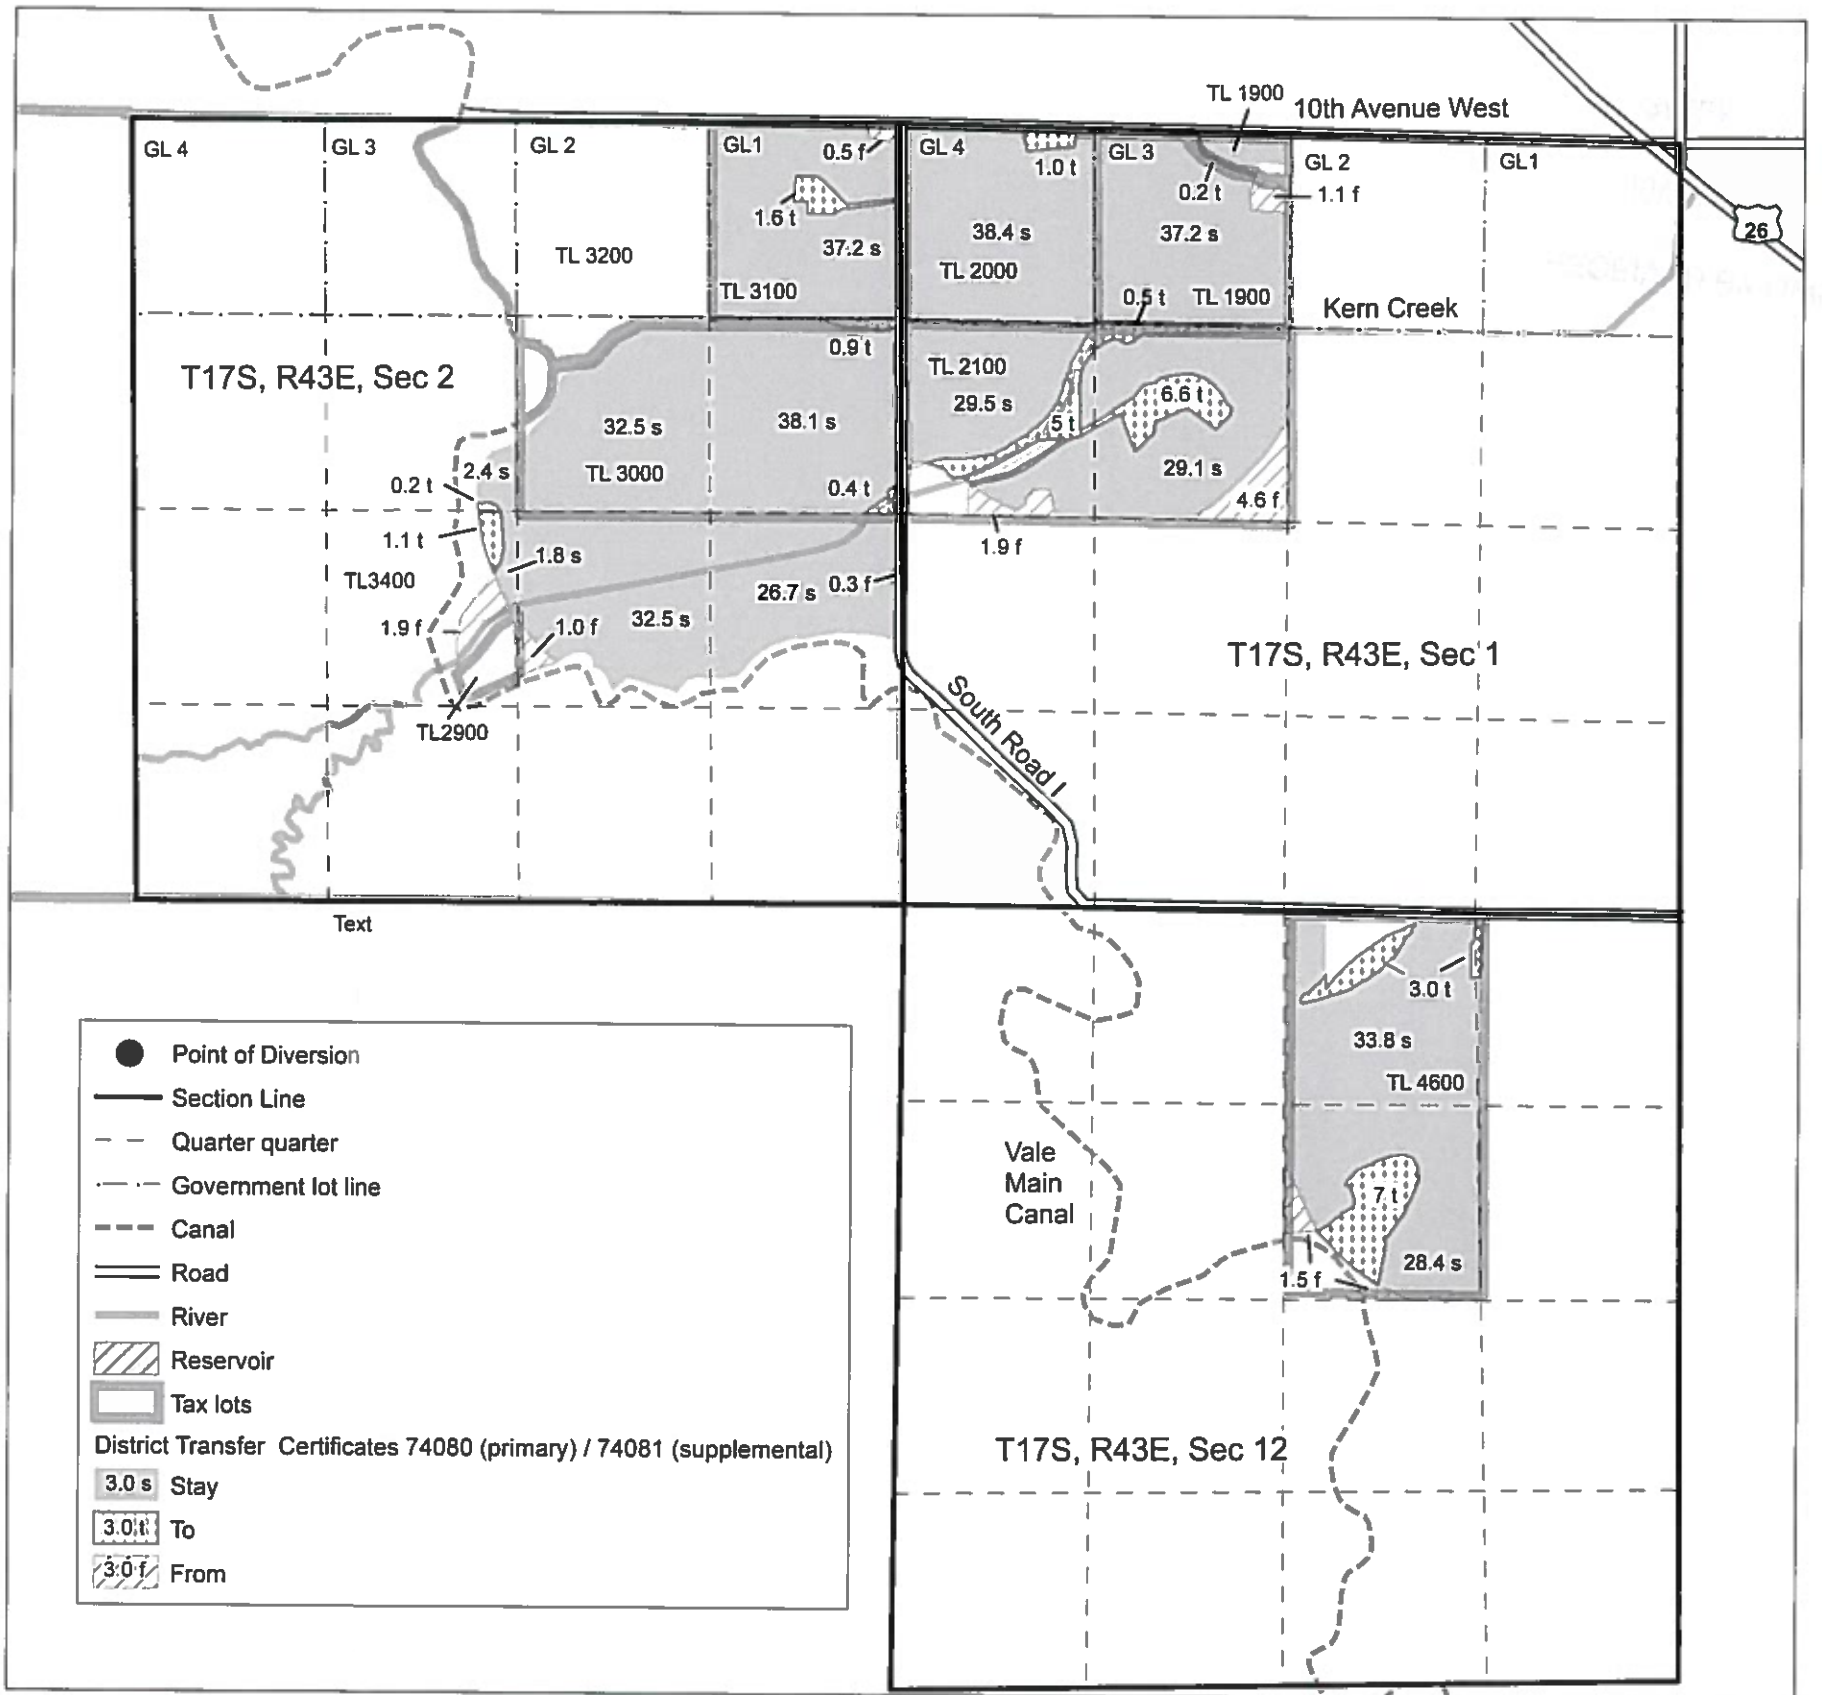

- Point of Diversion
- Section Line
- - - Quarter quarter
- - - Government lot line
- - - Canal
- == Road
- River
- ▨ Reservoir
- Tax lots
- District Transfer Certificates 74080 (primary) / 74081 (supplemental)
- 3.0 s Stay
- 3.0 t To
- 3.0 f From

This map is not intended to provide legal dimensions or locations of property ownership lines.

Vale Oregon Irrigation District
 Transfer Map 1 of 3
 prepared by
 Nancy Rorick Consulting

