

RECEIVED


MAR 30 2015

Application for a Temporary Water Right Transfer In the Name of Olsen Agriculture

FROM LANDS - Certificates 89189 and 42535 (Sperling)

WATER RESOURCES DEPT
SALEM, OREGON

Township 9 South, Range 4 West (W.M.)

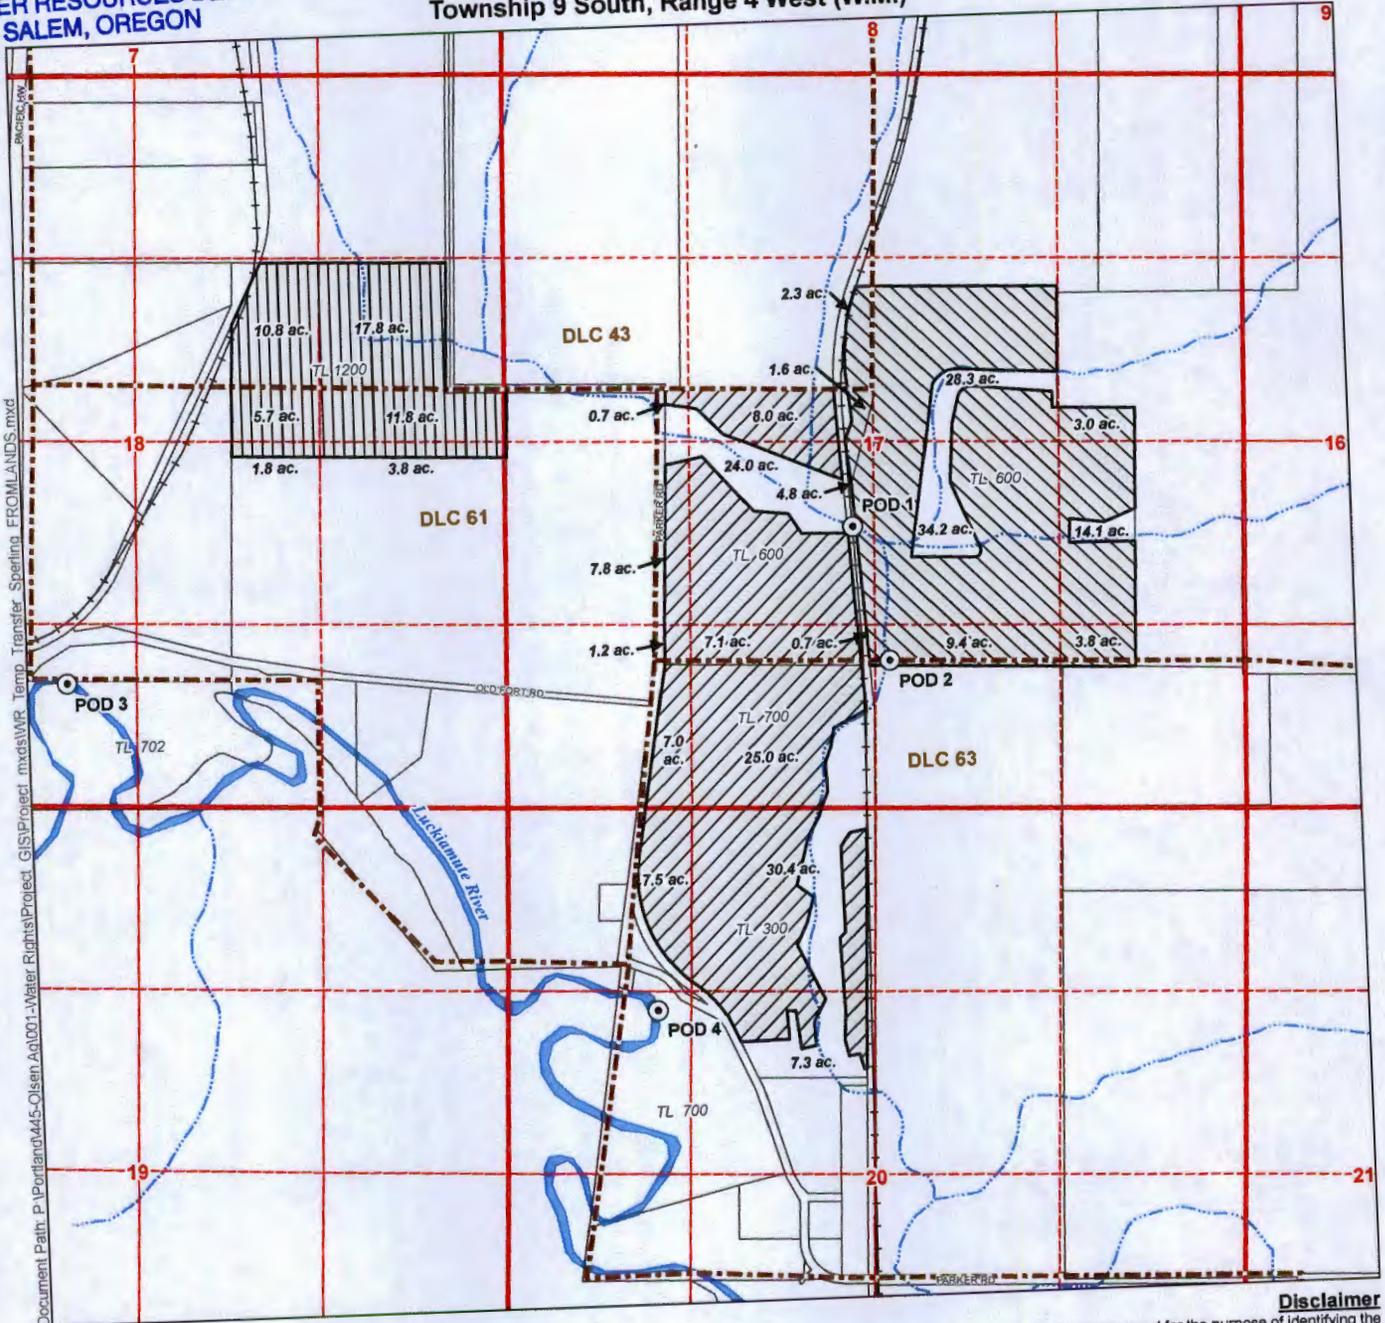

Document Path: P:\Portland\445-Olsen_Ag\001-Water Rights\Project_GIS\Project_mxd\WATER_FROMLANDS.mxd

LEGEND

- Point of Diversion (POD)
- Place of Use (POU)**
- ▨ Cert 89189 - From Lands
- ▩ Cert 42535 - From Lands
- ▧ Cert 42535 - Remaining Lands

- All Other Features**
- ▭ Donation Land Claim (DLC)
- ▭ Tax Lot
- +— Railroads

- ~ Watercourse
- Waterbody

Disclaimer
This map was prepared for the purpose of identifying the location of a water right only and it is not intended to provide legal dimensions or location of property ownership lines.


Map Notes
Date: May 20, 2014
Data Sources: OWRD, Polk County GIS, OGIC, US BLM, USGS
Prepared By: GSI Water Solutions, Inc.

POD Location Descriptions

- POD 1**
Located 1,000 feet South and 1,420 feet East from the NE corner of Steeprow DLC 61, Township 9 South, Range 4 West (W.M.)
- POD 2**
Located 1,980 feet South and 1,570 feet East from the NE corner of Steeprow DLC 61, Township 9 South, Range 4 West (W.M.)


- POD 3**
Located 2,130 feet South and 4,280 feet West from the NE corner of Steeprow DLC 61, Township 9 South, Range 4 West (W.M.)
- POD 4**
Located 4,500 feet South from the NE corner of Steeprow DLC 61 (AND 2530 Feet South and 30 Feet East from the NW Corner, Vanderpool DLC 63), Township 9 South, Range 4 West (W.M.)

T 12018

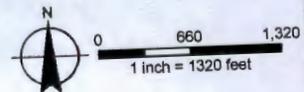

Application for a Temporary Water Right Transfer In the Name of Olsen Agriculture

TO LANDS - Certificate 42535
Township 9 South, Range 4 West (W.M.)

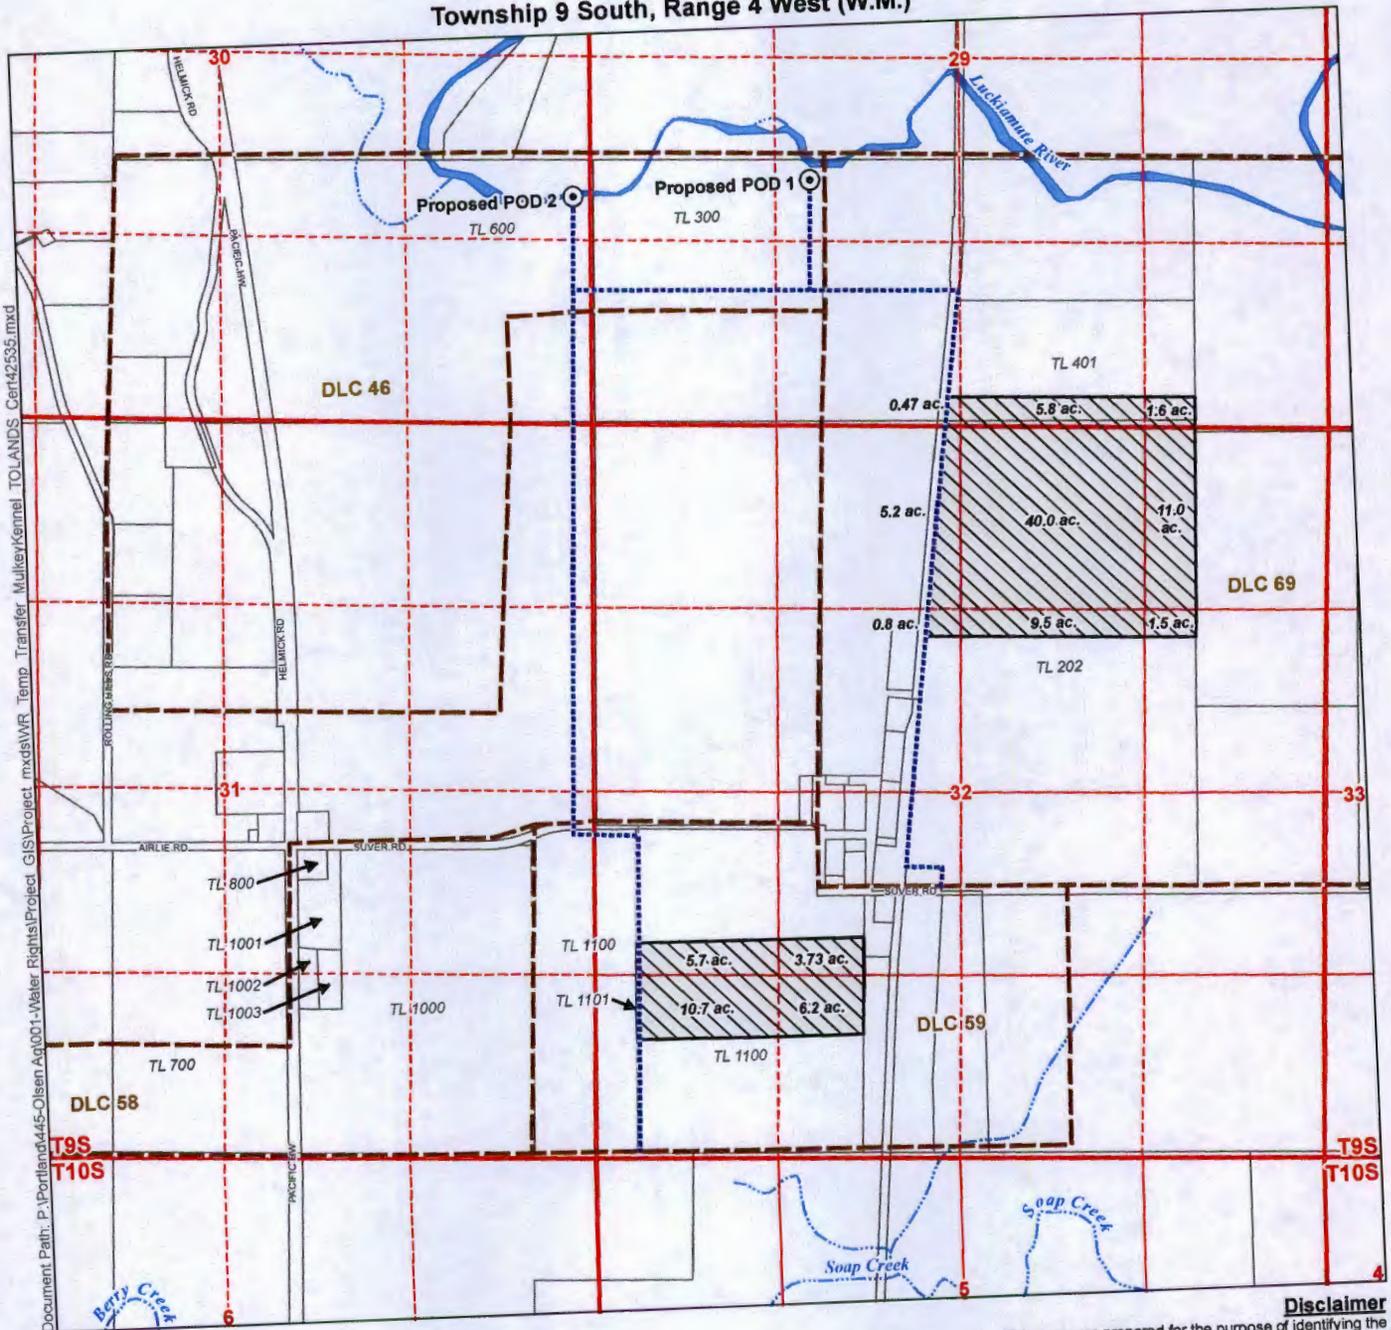

Document Path: P:\Portlan\445-Olsen\Ap001-Water Rights\Protect GIS\Project.mxd\WR_Temp_Transfer_MulkeyKennel_TOLANDS_Cert42535.mxd

- LEGEND**
- ⊙ Proposed Point of Diversion (POD)
 - Conveyance System
 - Place of Use (POU)**
 - ▨ Certificate 42535 - To Lands
 - All Other Features**
 - ▭ Donation Land Claim (DLC)
 - Tax Lot
 - ~ Watercourse
 - ☪ Waterbody

POD Location Descriptions
Proposed POD 1
 1,000 feet North and 100 feet West from SE Corner of DLC 46, Section 29, Township 9 South, Range 4 West (W.M.)
Proposed POD 2
 1,640 feet North and 125 feet West from SE Corner of Section 30, Township 9 South, Range 4 West (W.M.)


Disclaimer
 This map was prepared for the purpose of identifying the location of a water right only and it is not intended to provide legal dimensions or location of property ownership lines.

Map Notes
 Date: March 23, 2015
 Data Sources: OWRD, Polk County GIS, OGIC, US BLM, USGS
 Prepared By: GSI Water Solutions, Inc.

RECEIVED

MAR 30 2015

WATER RESOURCES DEPT
 SALEM, OREGON

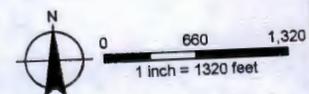


T 12018

Application for a Temporary Water Right Transfer In the Name of Olsen Agriculture

TO LANDS - Certificate 89189

Township 9 South, Range 4 West (W.M.)

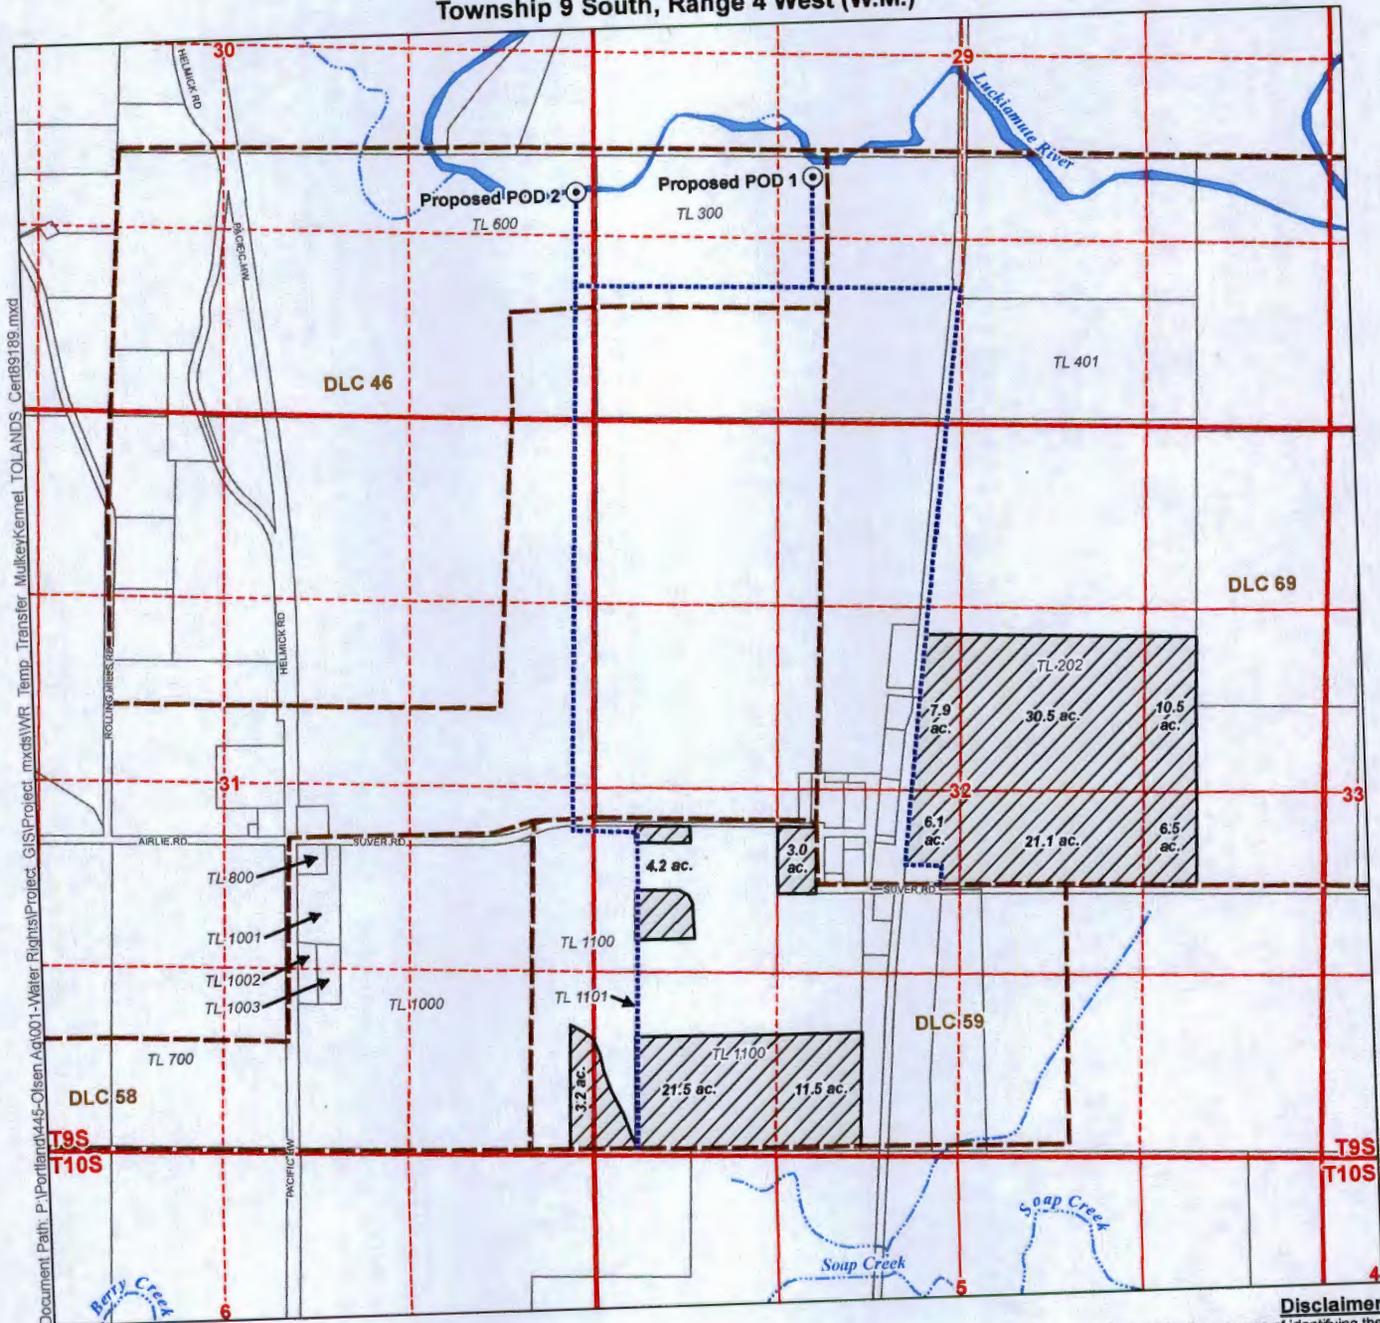

LEGEND

- ⊙ Proposed Point of Diversion (POD)
- Conveyance System
- Place of Use (POU)**
- ▨ Certificate 89189 - To Lands
- All Other Features**
- ▭ Donation Land Claim (DLC)
- Tax Lot
- ~ Watercourse
- ~ Waterbody

POD Location Descriptions

Proposed POD 1
1,000 feet North and 100 feet West from SE Corner of DLC 46, Section 29, Township 9 South, Range 4 West (W.M.)

Proposed POD 2
1,640 feet North and 125 feet West from SE Corner of Section 30, Township 9 South, Range 4 West (W.M.)

Disclaimer
This map was prepared for the purpose of identifying the location of a water right only and it is not intended to provide legal dimensions or location of property ownership lines.

Map Notes

Date: March 23, 2015
Data Sources: OWRD, Polk County GIS, OGC, US BLM, USGS
Prepared By: GSI Water Solutions, Inc.

RECEIVED

MAR 30 2015

WATER RESOURCES DEPT
SALEM, OREGON

T 12013



0 660 1,320
1 inch = 1320 feet




Document Path: P:\Portland\445-Olsen\Ag\001-Water Rights\Protect_GIS\Protect_mxd\WTR_Temp_Transfer_MulkerKennel_TOLANDS_Cert89189.mxd

Application for a Temporary Water Right Transfer In the Name of Olsen Agriculture

FROM LANDS - Certificate 26647 (Simila Lands)

Township 9 South, Range 5 West (W.M.)

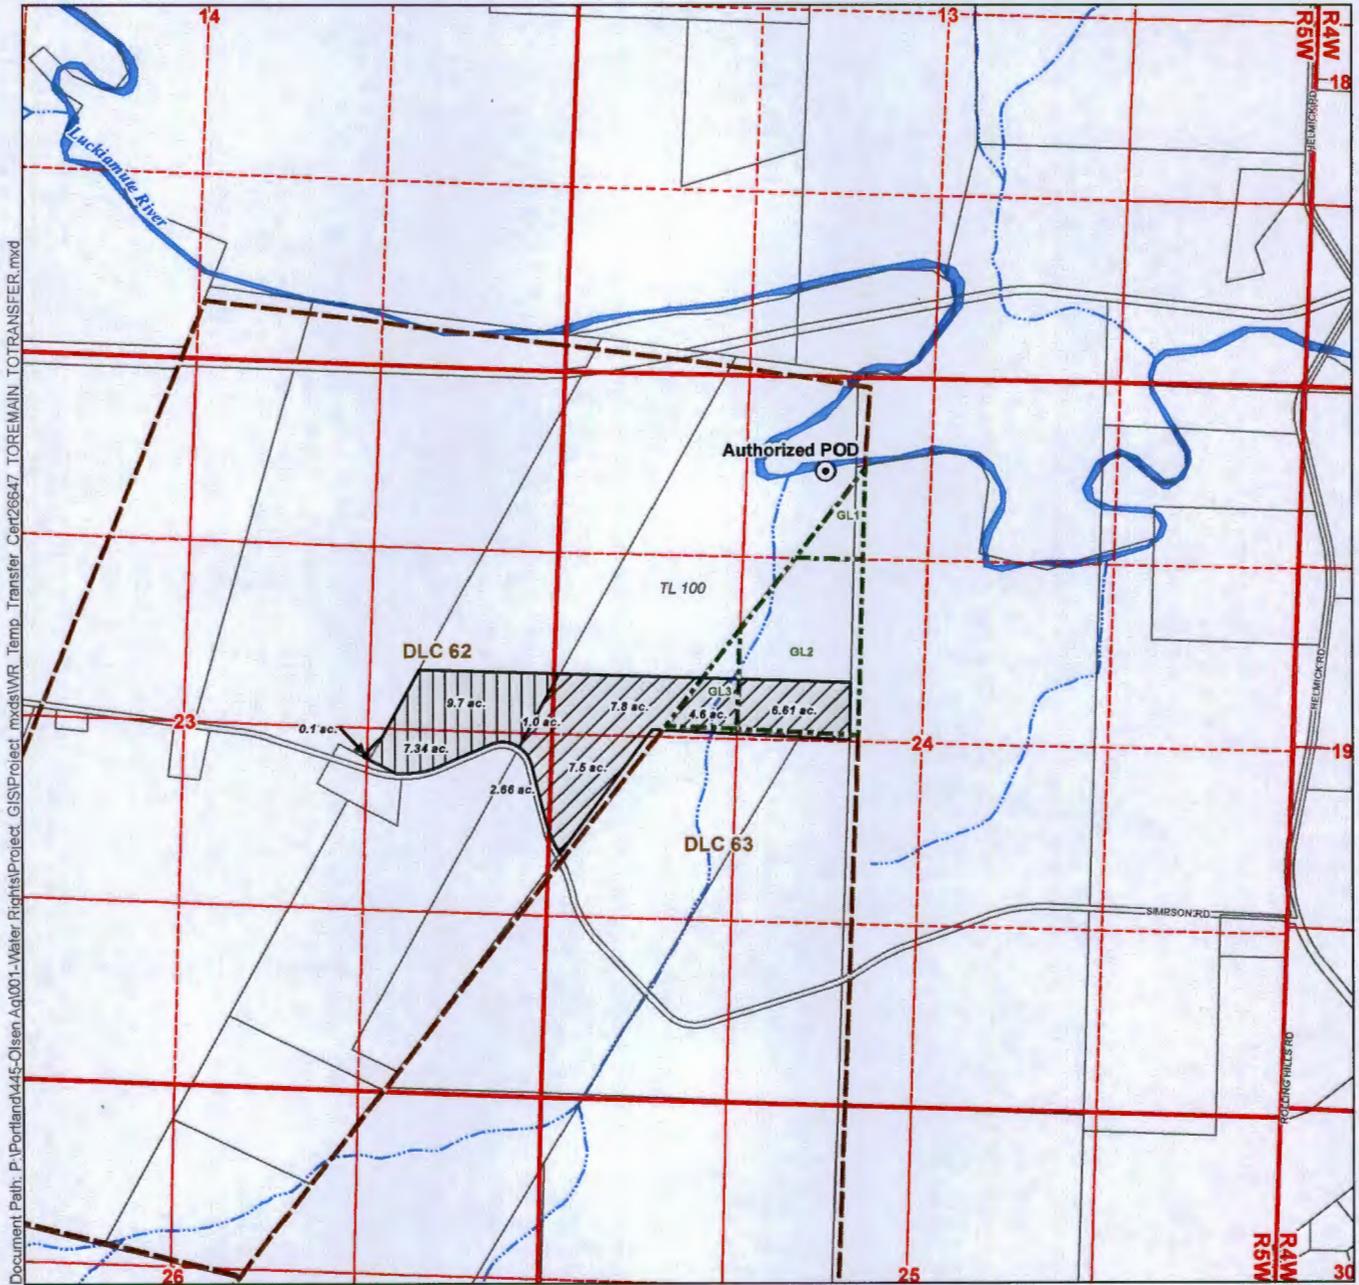

Document Path: P:\Portland\445-Olsen Ag\001-Water_Rights\Project_GIS\Project_mxd\WTR_Temp_Transfer_Cert26647_TOREMAIN_TOTRANSFER.mxd

LEGEND

- Point of Diversion (POD)
- Place of Use (POU)**
- Certificate 26647 - To Remain
- Certificate 26647 - Transfer to Olsen Agriculture Farms
- All Other Features**
- Donation Land Claim (DLC)
- Government Lot (GL)
- Tax Lot
- Watercourse
- Waterbody

POD Location Description

Authorized POD
NE1/4 NW1/4, as projected within Neally DLC 62,
Section 24, Township 9 South, Range 5 West (W.M.)

Disclaimer

This map was prepared for the purpose of identifying the location of a water right only and it is not intended to provide legal dimensions or location of property ownership lines.

Map Notes


Date: March 23, 2015
Data Sources: OWRD, Polk County GIS,
OGIC, US BLM, USGS
Prepared By: GSI Water Solutions, Inc.

RECEIVED

MAR 30 2015

WATER RESOURCES DEPT
SALEM, OREGON


T 12013

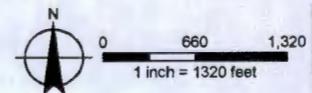

Application for a Temporary Water Right Transfer In the Name of Olsen Agriculture

TO LANDS - Certificate 26647

Township 9 South, Range 4 West (W.M.)

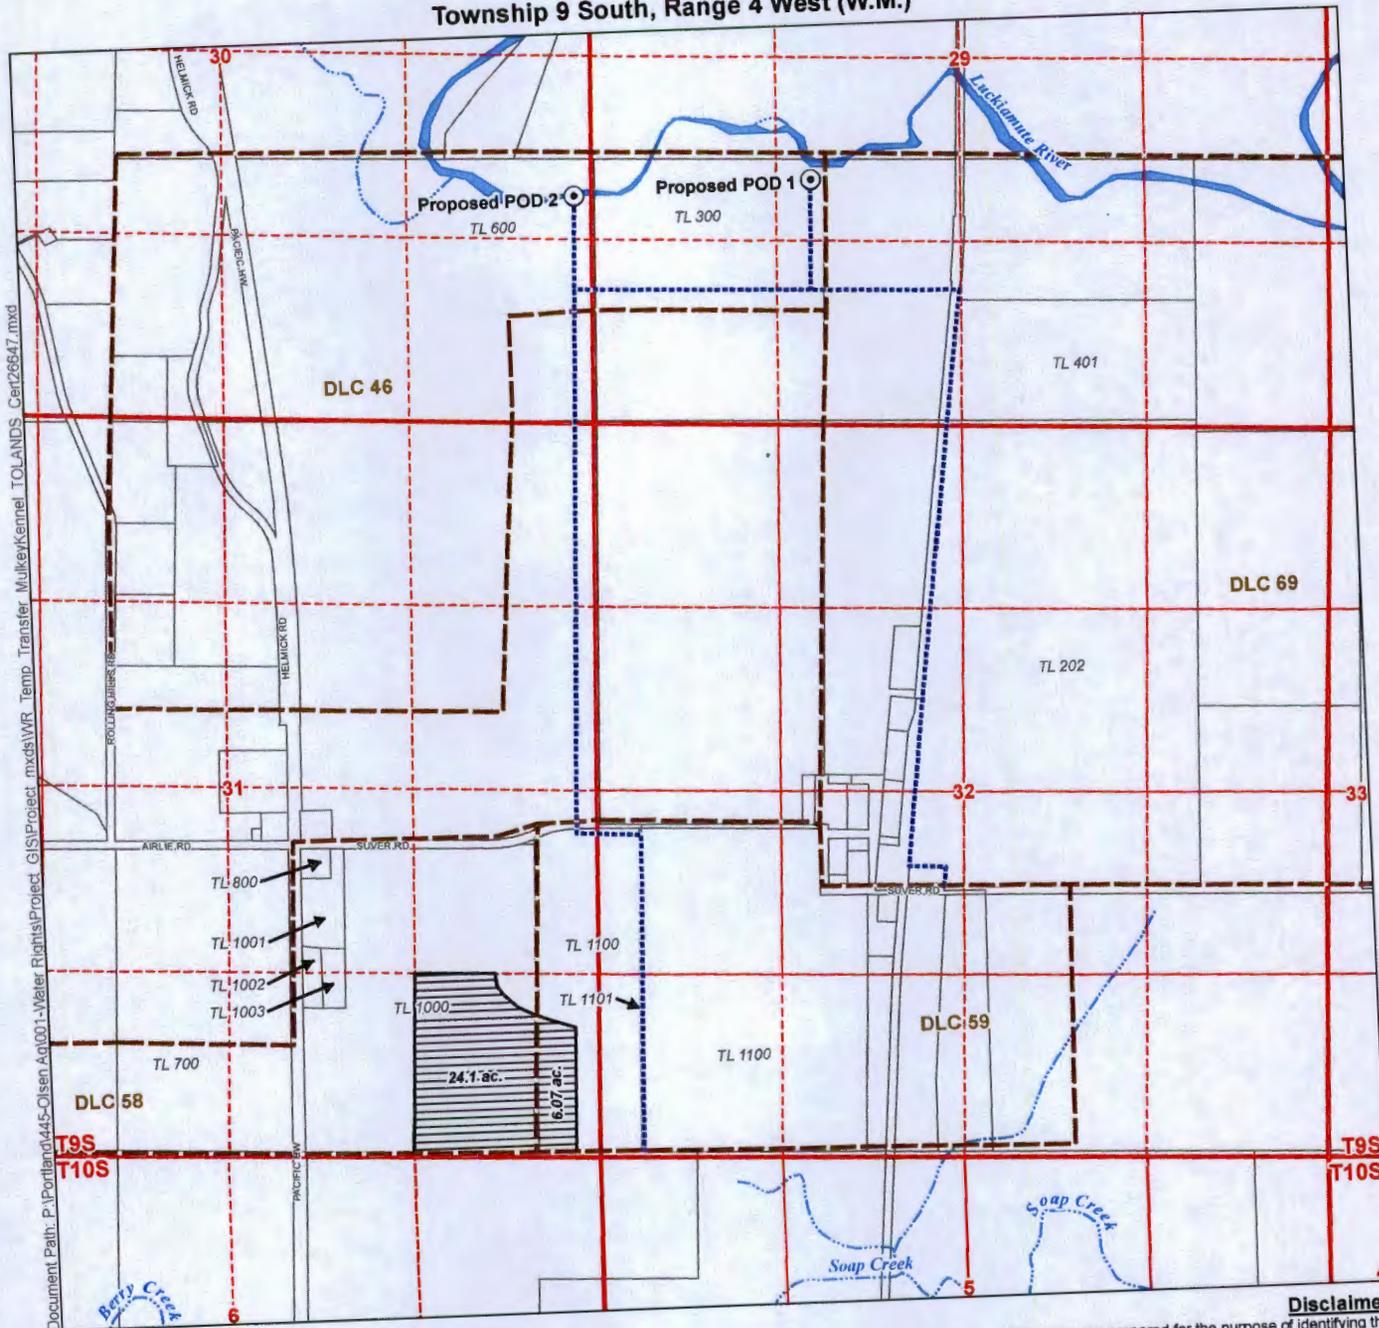

LEGEND

- Proposed Point of Diversion (POD)
- Conveyance System
- Place of Use (POU)**
- ▨ Certificate 26647 - To Lands
- All Other Features**
- ▭ Donation Land Claim (DLC)
- Tax Lot
- ~ Watercourse
- ~ Waterbody

Disclaimer
This map was prepared for the purpose of identifying the location of a water right only and it is not intended to provide legal dimensions or location of property ownership lines.

Map Notes

Date: March 23, 2015
Data Sources: OWRD, Polk County GIS, OGIC, US BLM, USGS
Prepared By: GSI Water Solutions, Inc.

POD Location Descriptions


Proposed POD 1
1,000 feet North and 100 feet West from SE Corner of DLC 46, Section 29, Township 9 South, Range 4 West (W.M.)

Proposed POD 2
1,640 feet North and 125 feet West from SE Corner of Section 30, Township 9 South, Range 4 West (W.M.)

RECEIVED

MAR 30 2015

WATER RESOURCES DEPT
SALEM, OREGON

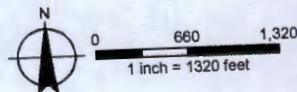


T 12013

Document Path: P:\Portland\445-Olsen Aq\001-Water Rights\Project_GIS\Project_mxd\WTR_Temp_Transfer_MulkeyKennel_TOLANDS_Cert26647.mxd

Application for a Temporary Water Right Transfer In the Name of Olsen Agriculture

FROM LANDS - Certificates 22676 (Simila Lands)

Township 9 South, Range 5 West (W.M.)

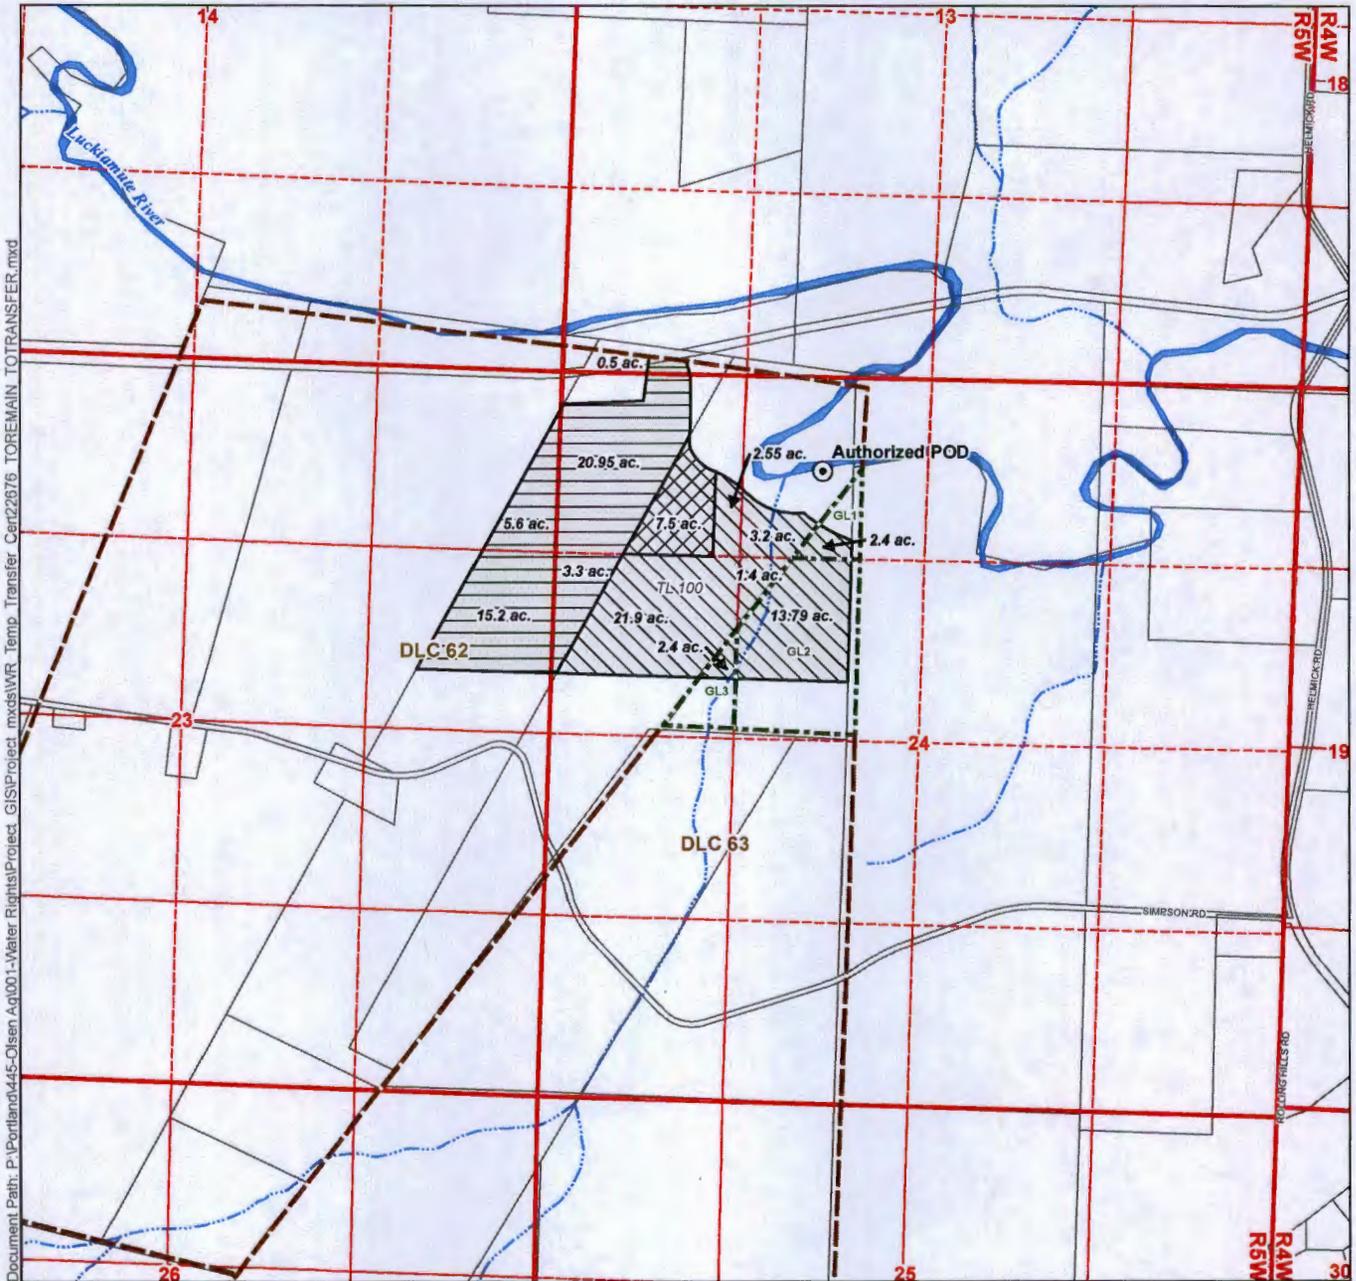

Document Path: P:\Portland\45-Olsen_Agr\001-Water_Rights\Project_GIS\Project_mxd\WRTemp_Transfer_Cert\22676_TOREMAIN_TOTRANSFER.mxd

LEGEND

- ⊙ Point of Diversion (POD)
- Place of Use (POU)**
- Certificate 22676 - To Remain
- Certificate 22676 - Transfer to Olsen Agriculture Farms
- Certificate 22676 - To Transfer to Pope Farm
- All Other Features**
- Donation Land Claim (DLC)
- Government Lot (GL)

- Tax Lot
- Watercourse
- Waterbody

POD Location Description

Authorized POD
NE1/4 NW1/4, as projected within Neally DLC 62,
Section 24, Township 9 South, Range 5 West (W.M.)

Disclaimer
This map was prepared for the purpose of identifying the location of a water right only and it is not intended to provide legal dimensions or location of property ownership lines.

RECEIVED

MAR 30 2015

WATER RESOURCES DEPT
SALEM, OREGON



0 660 1,320
1 inch = 1320 feet

Map Notes


Date: March 23, 2015
Data Sources: OWRD, Polk County GIS,
OGIC, US BLM, USGS
Prepared By: GSI Water Solutions, Inc.



T 12013

Application for a Temporary Water Right Transfer In the Name of Olsen Agriculture

TO LANDS - Certificate 22676
Township 9 South, Range 4 West (W.M.)

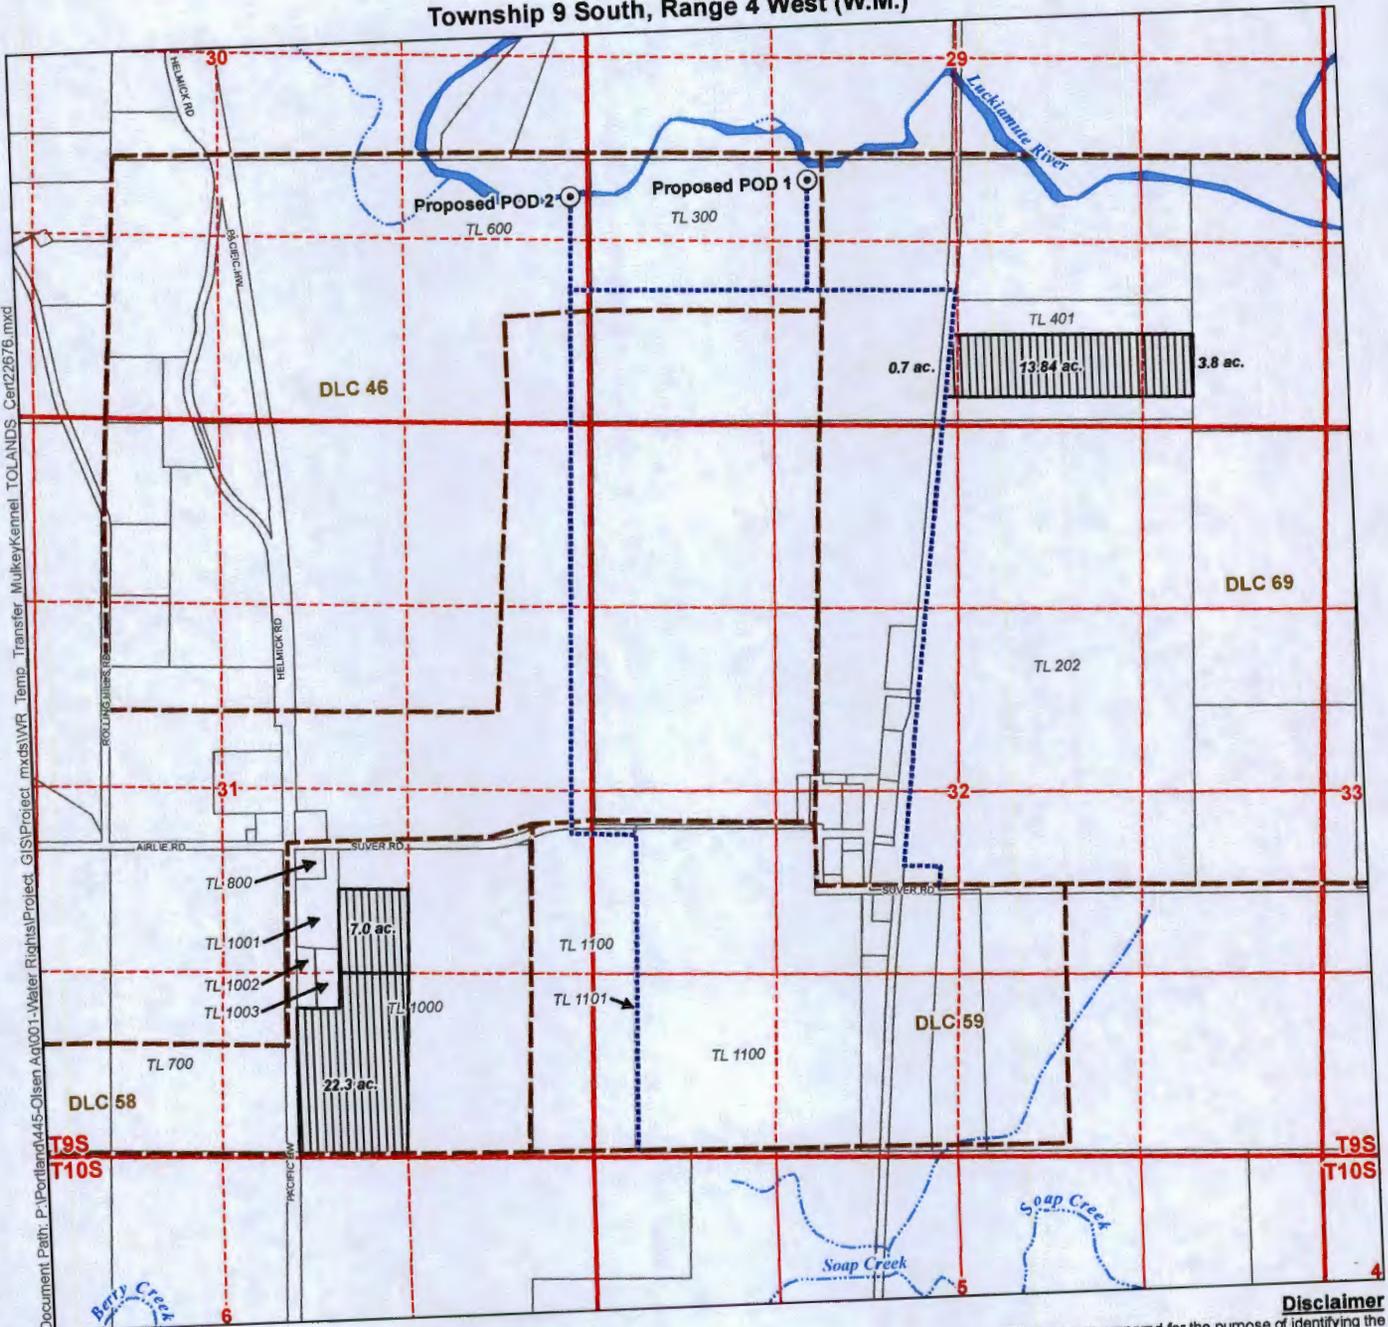

Document Path: P:\Portland\445-Olsen Ag\001-Water Rights\Project GIS\Project_mxd\WTR_Temp_Transfer_Mulkey\Kernel_TOLANDS_Cen22676.mxd

LEGEND

- Proposed Point of Diversion (POD)
- Conveyance System
- Place of Use (POU)**
- ▨ Certificate 22676 - To Lands
- All Other Features**
- ▭ Donation Land Claim (DLC)
- Tax Lot
- ~ Watercourse
- ~ Waterbody

POD Location Descriptions

Proposed POD 1
1,000 feet North and 100 feet West from SE Corner of DLC 46, Section 29, Township 9 South, Range 4 West (W.M.)

Proposed POD 2
1,640 feet North and 125 feet West from SE Corner of Section 30, Township 9 South, Range 4 West (W.M.)

Disclaimer
This map was prepared for the purpose of identifying the location of a water right only and it is not intended to provide legal dimensions or location of property ownership lines.

Map Notes

Date: March 30, 2015
Data Sources: OWRD, Polk County GIS, OGIC, US BLM, USGS
Prepared By: GSI Water Solutions, Inc.

RECEIVED

MAR 30 2015

WATER RESOURCES DEPT
SALEM, OREGON



0 660 1,320
1 inch = 1320 feet




1 12018

Application for a Temporary Water Right Transfer In the Name of Olsen Agriculture

FROM LANDS - Certificate 10645 (Pegg Industries Lands)

Township 9 South, Range 4 West (W.M.)

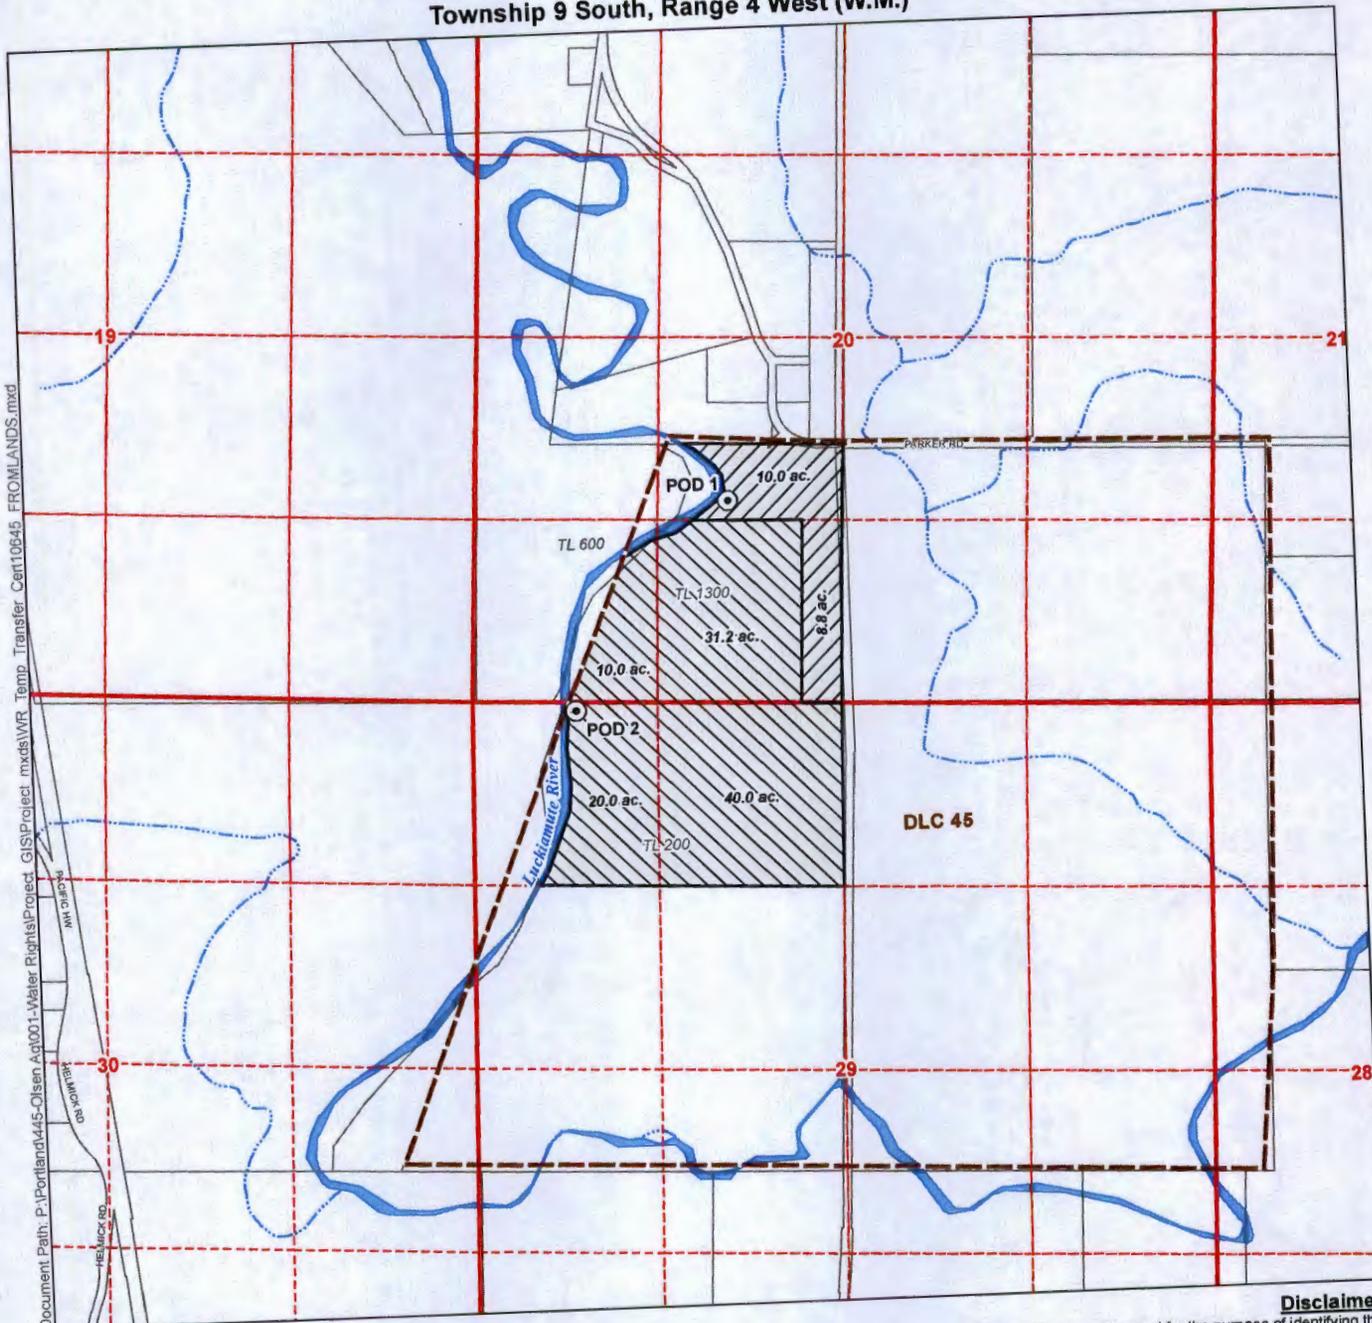

Document Path: P:\Portland\445-Olsen Ag\001-Water Rights\Protect_GIS\Project_mxd\WRTemp_Transfer_Cert10645_FROMLANDS.mxd

LEGEND

- ⊙ Point of Diversion (POD)
- Place of Use (POU)**
- Certificate 10645 - Transfer to Olsen Agriculture Farms
- Certificate 10645 - Transfer to Pope Farm
- All Other Features**
- Donation Land Claim (DLC)
- Tax Lot
- Watercourse
- Waterbody

POD Location Descriptions

- POD 1**
NE1/4 SW1/4, Section 20, T9S, R4W (W.M.)
- POD 2**
NW1/4 NW1/4, Section 29, T9S, R4W (W.M.)

Disclaimer
This map was prepared for the purpose of identifying the location of a water right only and it is not intended to provide legal dimensions or location of property ownership lines.

Map Notes

Date: March 20, 2015
Data Sources: OWRD, Polk County GIS, OGIC, US BLM, USGS
Prepared By: GSI Water Solutions, Inc.

RECEIVED

MAR 30 2015

**WATER RESOURCES DEPT
SALEM, OREGON**



0 660 1,320
1 inch = 1320 feet




T 12013

Application for a Temporary Water Right Transfer In the Name of Olsen Agriculture

TO LANDS - Certificate 10645

Township 9 South, Range 4 West (W.M.)

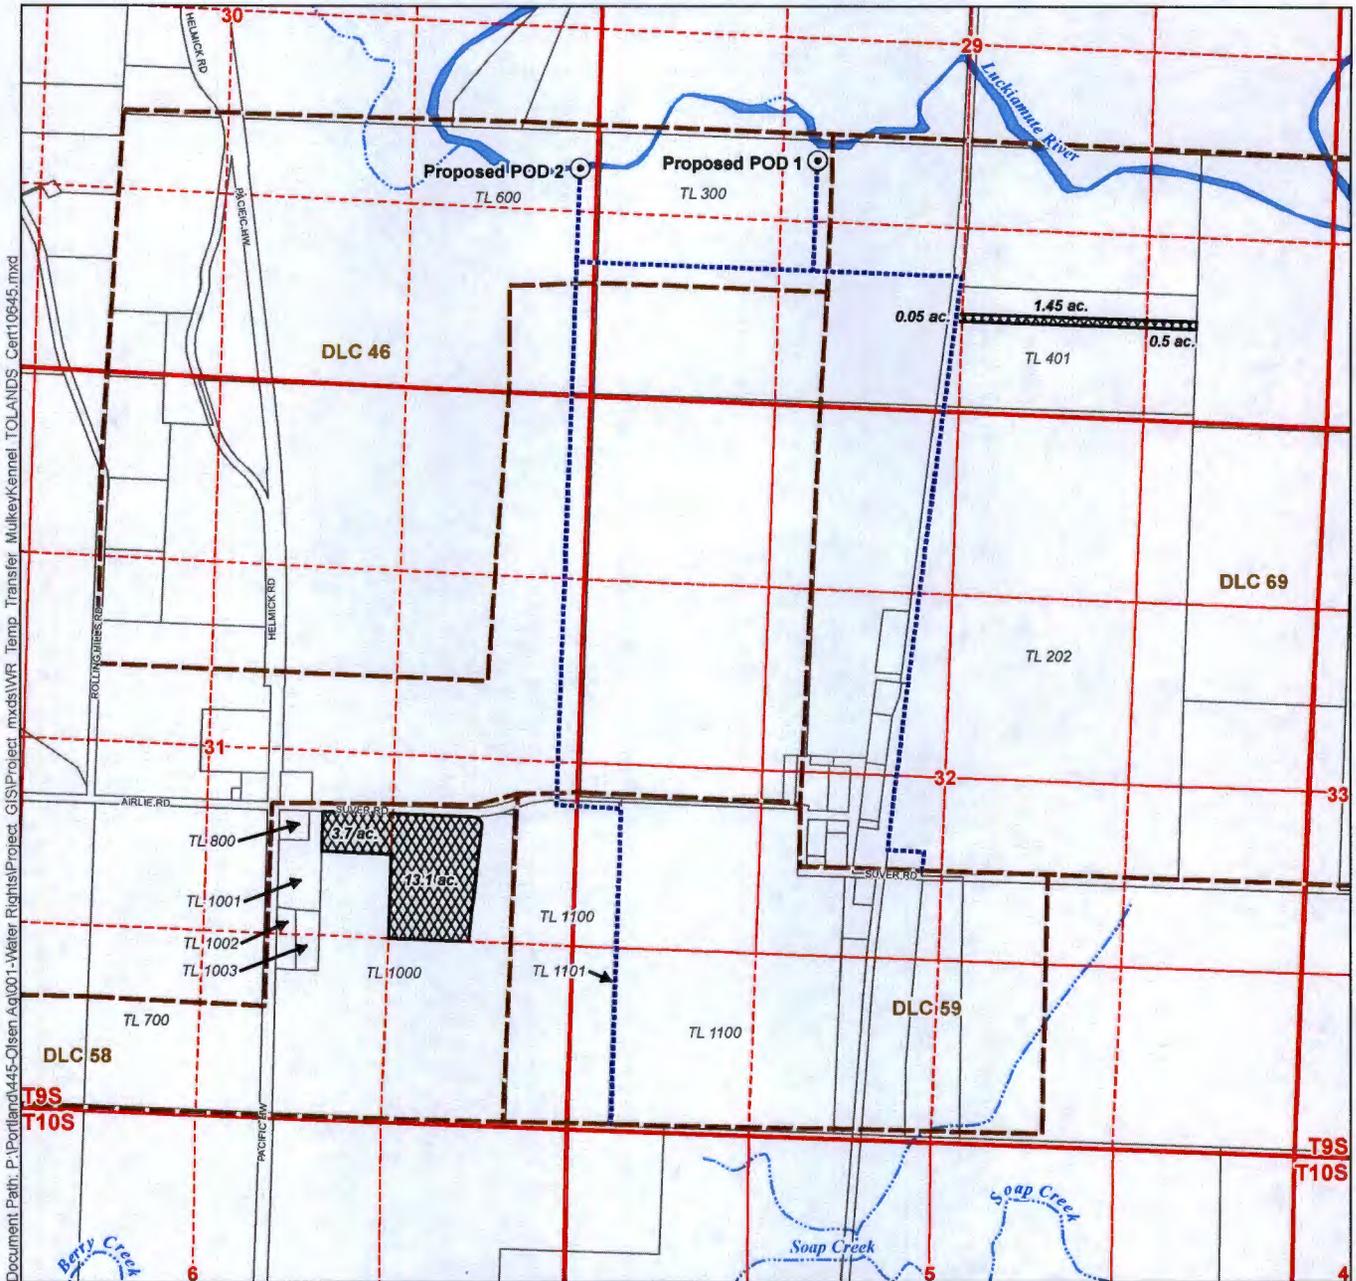

Document Path: P:\Portland\445-Olsen_Ag\001-Water_Rights\Project_GIS\Project_mxd\WFR_Temp_Transfer_MulkeyKenneel_TOLANDS_Cert10645.mxd

LEGEND

- ⊙ Proposed Point of Diversion (POD)
- Conveyance System
- ▨ Place of Use (POU)
- ▨ Certificate 10645 - To Lands
- ▭ All Other Features
- ▭ Donation Land Claim (DLC)
- ▭ Tax Lot
- ~ Watercourse
- ~ Waterbody

Disclaimer

This map was prepared for the purpose of identifying the location of a water right only and it is not intended to provide legal dimensions or location of property ownership lines.

Map Notes

Date: March 30, 2015
Data Sources: OWRD, Polk County GIS, OGIC, US BLM, USGS
Prepared By: GSI Water Solutions, Inc.


POD Location Descriptions

Proposed POD 1
1,000 feet North and 100 feet West from SE Corner of DLC 46, Section 29, Township 9 South, Range 4 West (W.M.)
Proposed POD 2
1,640 feet North and 125 feet West from SE Corner of Section 30, Township 9 South, Range 4 West (W.M.)

RECEIVED

MAR 30 2015

WATER RESOURCES DEPT
SALEM, OREGON

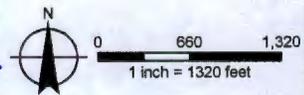

T 12013

Application for a Temporary Water Right Transfer In the Name of Olsen Agriculture


RECEIVED

MAR 30 2015

TO LANDS - Certificates 10645, 22676, 26647, 42535, and 89189

Township 9 South, Range 4 West (W.M.)

WATER RESOURCES DEPT
SALEM, OREGON

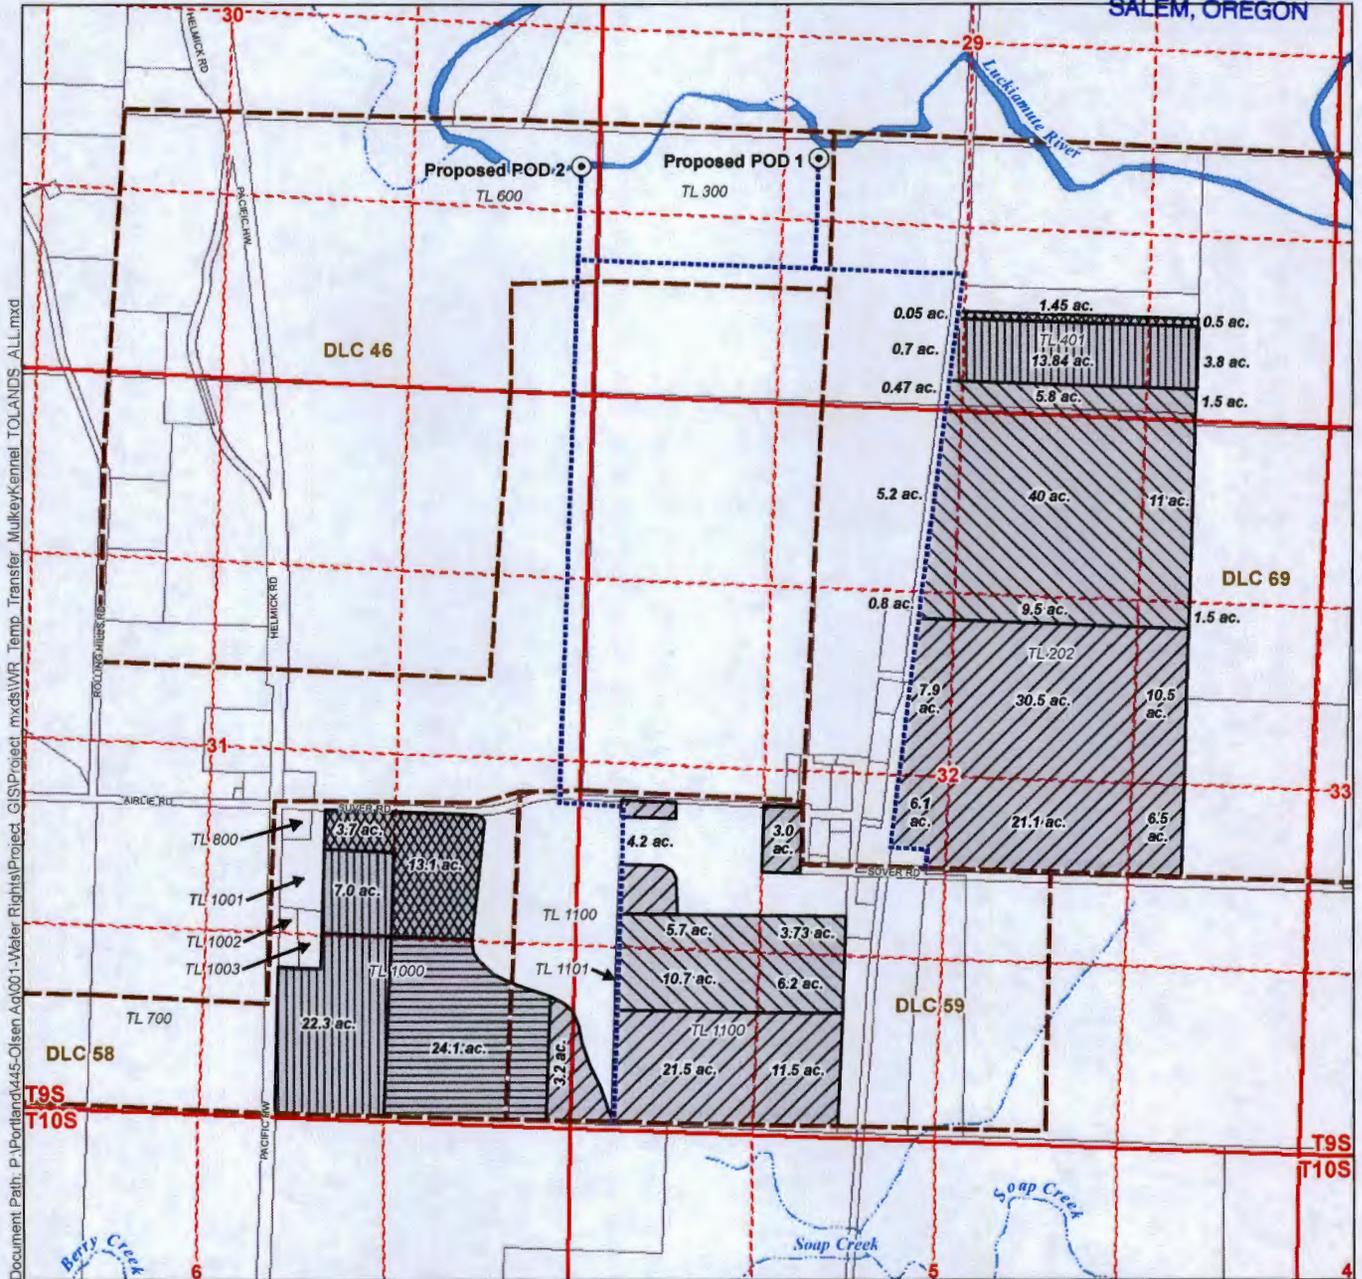

Document Path: P:\Portland\445-Olsen Ag\001-Water Rights\Project_GIS\Project_myds\WR_Temp_Transfer_MulkeyKimmel_TOLANDS_ALL.mxd

LEGEND

- Proposed Point of Diversion (POD)
- Conveyance System
- Place of Use (POU)**
- Cert 89189
- Cert 42535
- Cert 26647
- Cert 22676
- Cert 10645
- All Other Features**
- Donation Land Claim (DLC)
- Tax Lot
- Watercourse
- Waterbody

Disclaimer

This map was prepared for the purpose of identifying the location of a water right only and it is not intended to provide legal dimensions or location of property ownership lines.

Map Notes

Date: March 30, 2015
Data Sources: OWRD, Polk County GIS, OGIC, US BLM, USGS
Prepared By: GSI Water Solutions, Inc.

POD Location Descriptions

Proposed POD 1
1,000 feet North and 100 feet West from SE Corner of DLC 46, Section 29, Township 9 South, Range 4 West (W.M.)

Proposed POD 2
1,640 feet North and 125 feet West from SE Corner of Section 30, Township 9 South, Range 4 West (W.M.)

T 12018

