

TRANSFER APPLICATION MAP
IN THE NAME OF FESSLER FAMILY LLC

RECEIVED


JUN 10 2015

WATER RESOURCES DEPT
SALEM, OREGON

T.6S.,R.2W.,W.M.

NORTH

4" = 1 mile

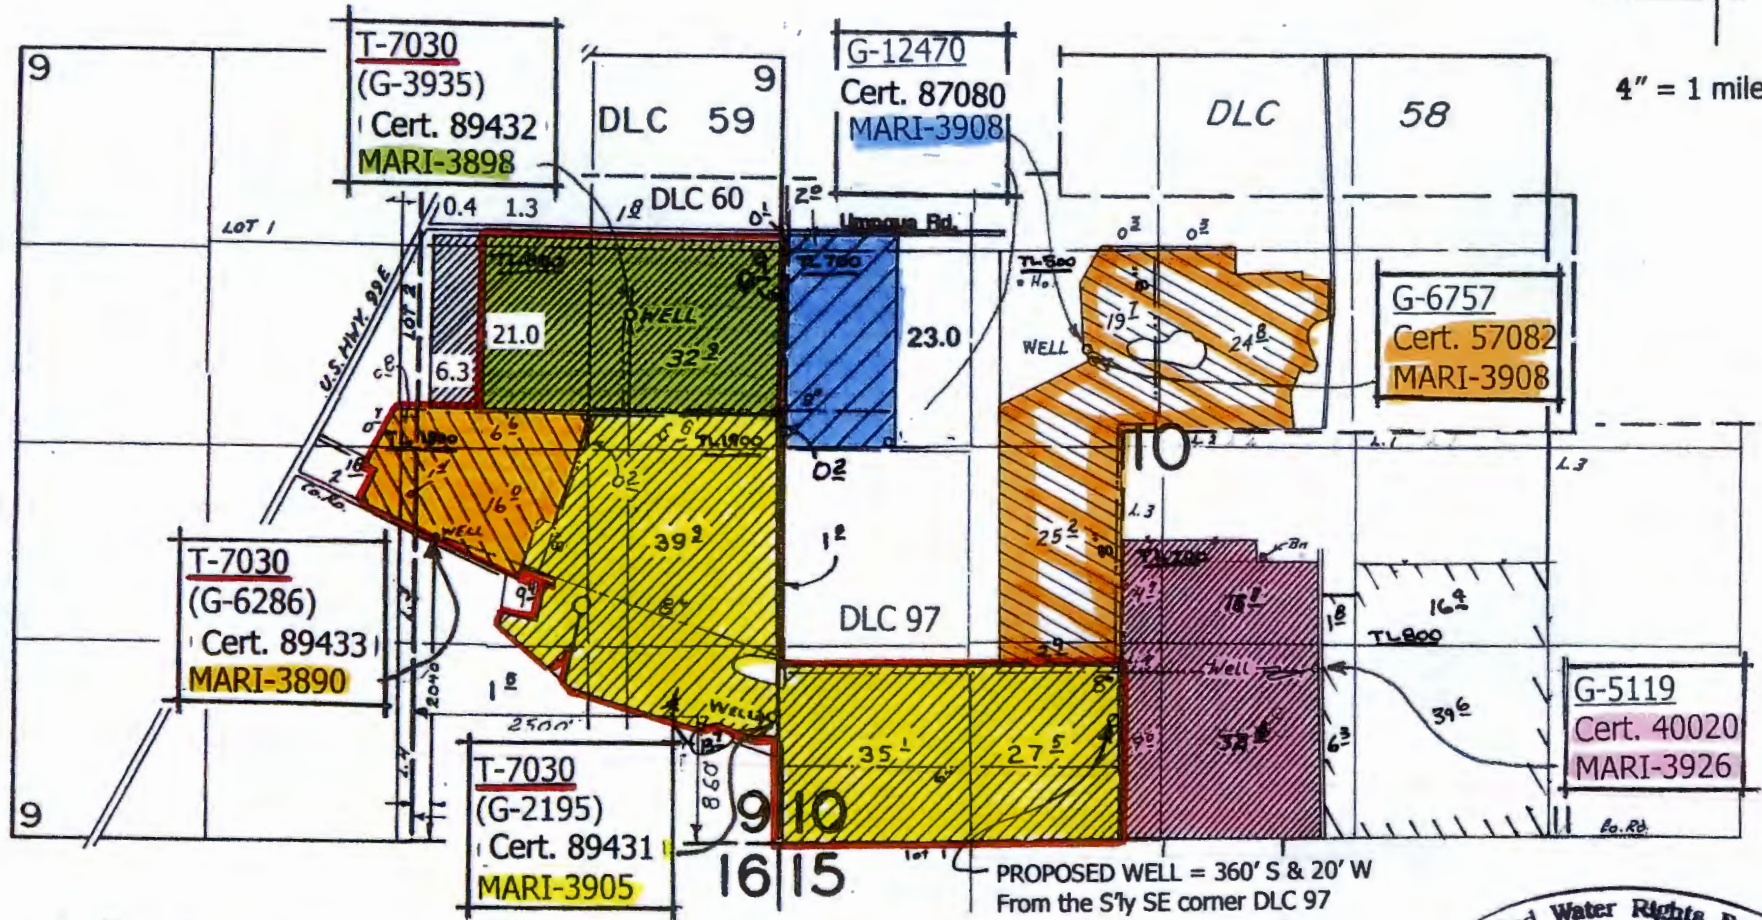


- pipeline -----
- Tax Lot line _____
- Section line _____
- 1/4 1/4 line _____
- DLC line _____

#3926 = 1150' N & 1580' W from the SE cor sec 10
#3908 = 2120' N & 230' W from the sly SE cor DLC 97

#3905 = 340' S & 70' W from the SW cor DLC 97
#3898 = 3530' N & 1470' E from the SW cor DLC 60
#3890 = 2040' N & 140' E from the SW cor DLC 60

T 12073

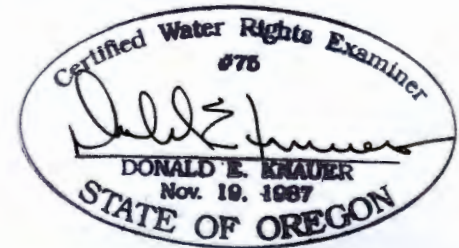

RENEWAL DATE: 6-30-2015